
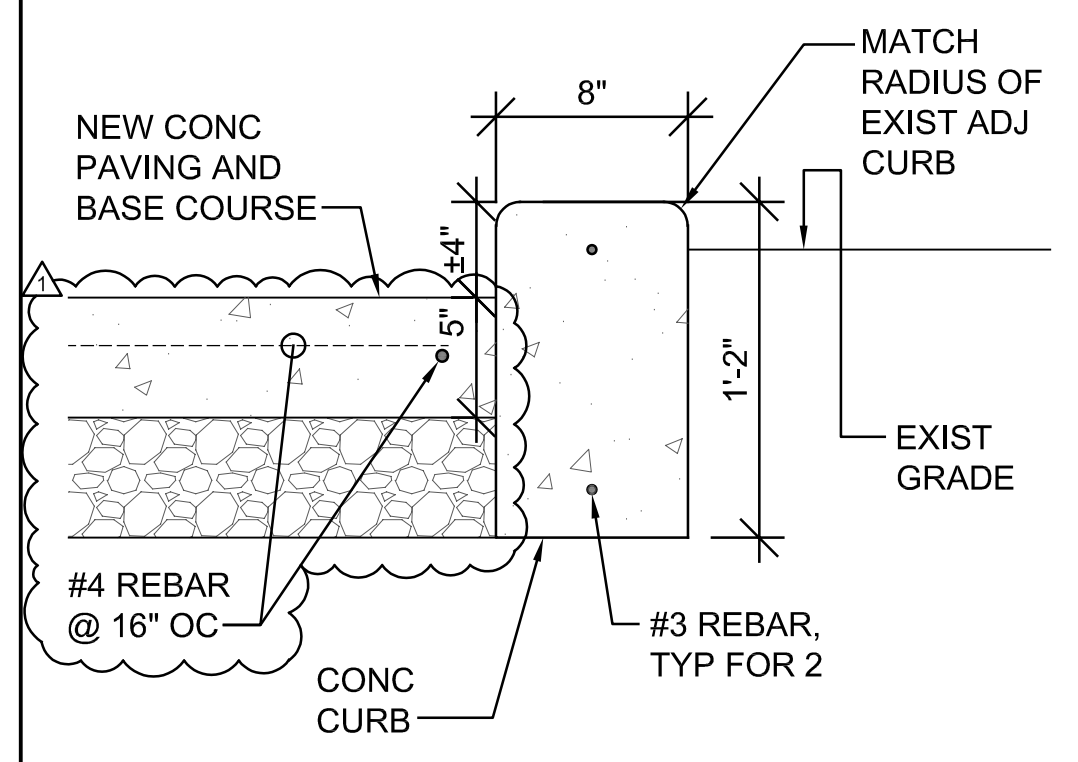


A1 ENLARGED SITE PLAN - DRIVEWAY
1/8" = 1'-0"

A2 ENLARGED SITE PLAN - JOHN YOUNG TOMB
1/2" = 1'-0"

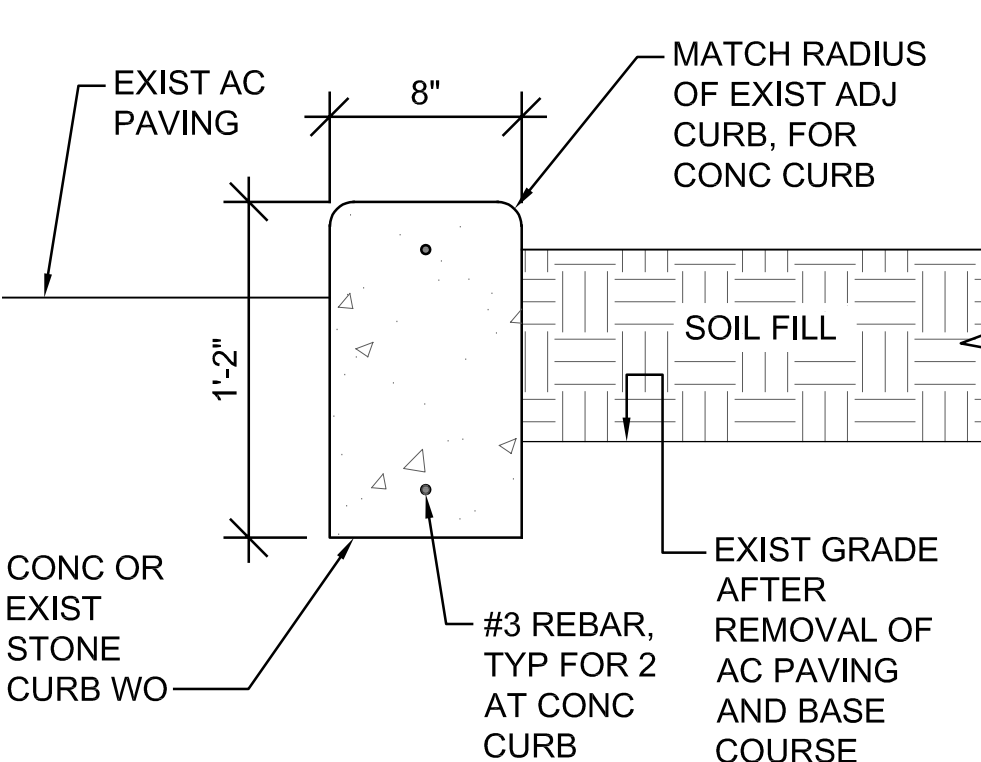

CONC NOTES

- FOR ALL CONC WALKWAYS, CURBS, SLABS, AND SWALES:
 - PROVIDE CONTRACTION JOINTS EVERY ±5'
 - PROVIDE EXPANSION JOINTS EVERY 50'

A3 CURB DETAIL
1 1/2" = 1'-0"

A4 CURB DETAIL
1 1/2" = 1'-0"

1	ADDENDUM 1	1 OF 1	05/25/23		
REVISION NO.	SYM.	DESCRIPTION	SHT./OF	DATE	APPROVED

GLENN E. MASON
LICENSED PROFESSIONAL ARCHITECT
No. 4073
HAWAII, U.S.A.

STATE OF HAWAII
DEPARTMENT OF LAND AND NATURAL RESOURCES
ENGINEERING DIVISION

ROYAL MAUSOLEUM MAUNA 'ALA
DRIVEWAY AND VIEWING AREA IMPROVEMENTS

ENLARGED SITE PLANS

This work was prepared by me or under my supervision and construction of this project will be under my observation.

DESIGNED: GM SUBMITTED: GM
DRAWN: EB DATE: 05/02/2023
CHECKED: GM SCALE: AS SHOWN

APPROVED: *[Signature]* DATE: 05/25/2023
CHIEF ENGINEER DATE

A-1.3

JOB NO. F15B675B SHEET NO. 6 OF 6 SHEETS