


BUILDING	FLOORS	DESCRIPTION	YEAR	BUILDING	FLOORS	DESCRIPTION	YEAR	BUILDING	FLOORS	DESCRIPTION	YEAR	BUILDING	FLOORS	DESCRIPTION	YEAR
A	1	ADMINISTRATION	1994	G	2	9-CLASSROOM	1995	Q	1	CONSTRUCTION TECHNOLOGY	1995	P-1	1	PORTABLE	2000
B	1	LIBRARY	1997	H	2	9-CLASSROOM	1997	S	1	PHYSICAL EDUCATION	1994	P-2	1	PORTABLE	2000
C	1	CAFETERIA	1994	I	2	6-CLASSROOM	1998	T	1	2-CLASSROOM	1994	P-3	1	PORTABLE	2001
D	2	11-CLASSROOM	1994	K	2	9-CLASSROOM	1998	U	2	GYMNASIUM	1998	P-4	1	PORTABLE	2001
E	2	8-CLASSROOM	1994	M	1	AGRICULTURAL TECHNOLOGY	1999	V	1	MUSIC	1997	P-5	1	PORTABLE	2002
F	2	9-CLASSROOM	1995	O	1	AUTOMOTIVE LAB	1997	X	1	WEIGHT / TRAINER	1999	P-6	1	PORTABLE	2002
				PAC	3	PERFORMING ARTS CENTER	2018	Y	1	TICKET / R. R. / CONCESSION	1999	P-7	1	PORTABLE	2002
												P-8	1	PORTABLE	2002
												P-9	1	PORTABLE	2002

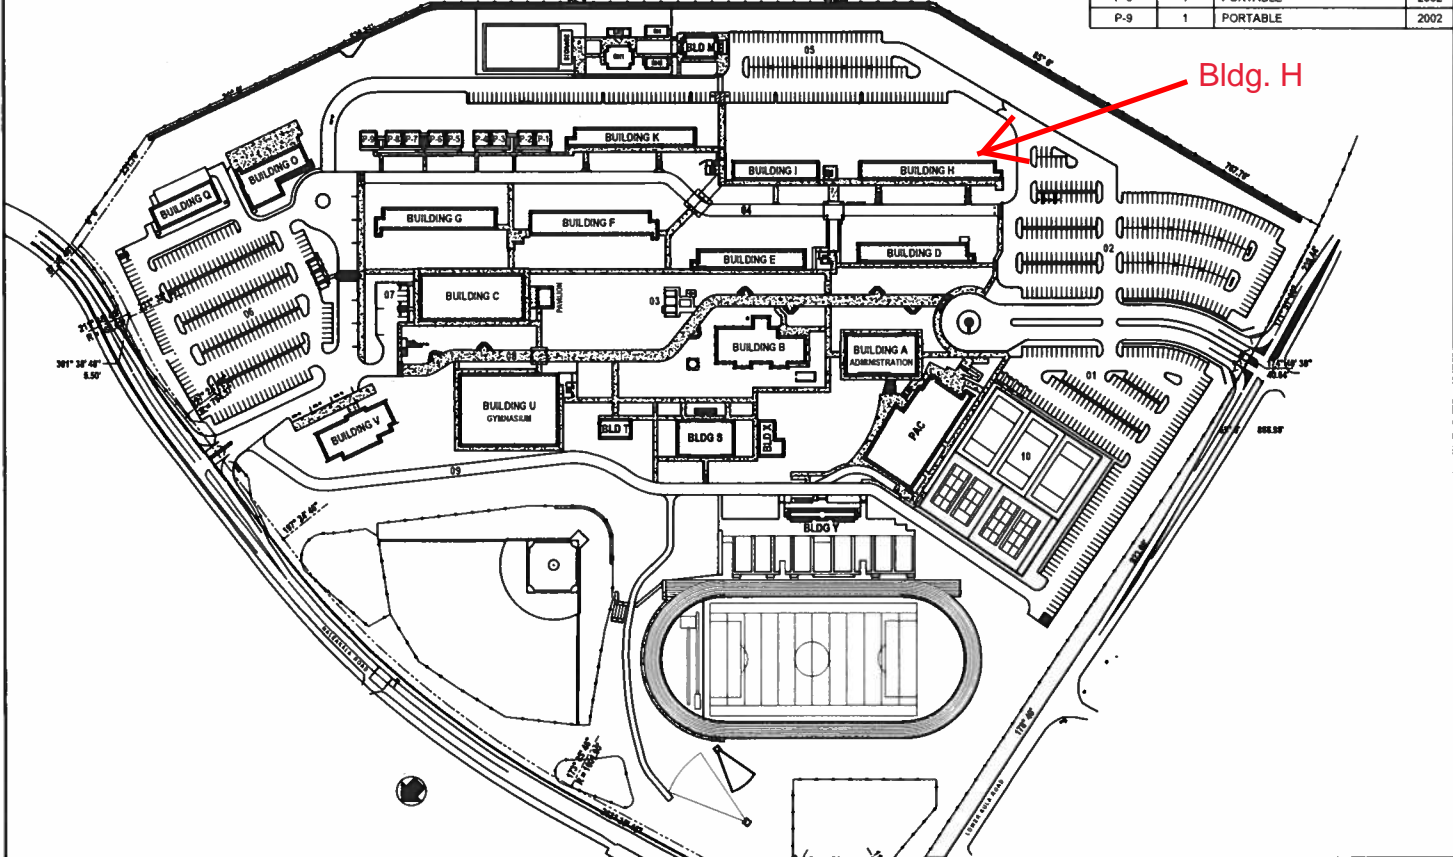

DEPARTMENT OF ACCOUNTING & GENERAL SERVICES STATE OF HAWAII MAUI DISTRICT OFFICE 755 MUI STREET KAHULUI, HI	KING KEKAULIKE HIGH SCHOOL	COMPLEX KEKAULIKE	ADDRESS 121 KULA HWY, MAKAWAO, HI 96768
	SITE PLAN	CAMPUS ID 435	TMK 2-2-3-007 032 SCALE NTS REVISION DATE 2019 SHEET 1 OF 1 SHEETS