
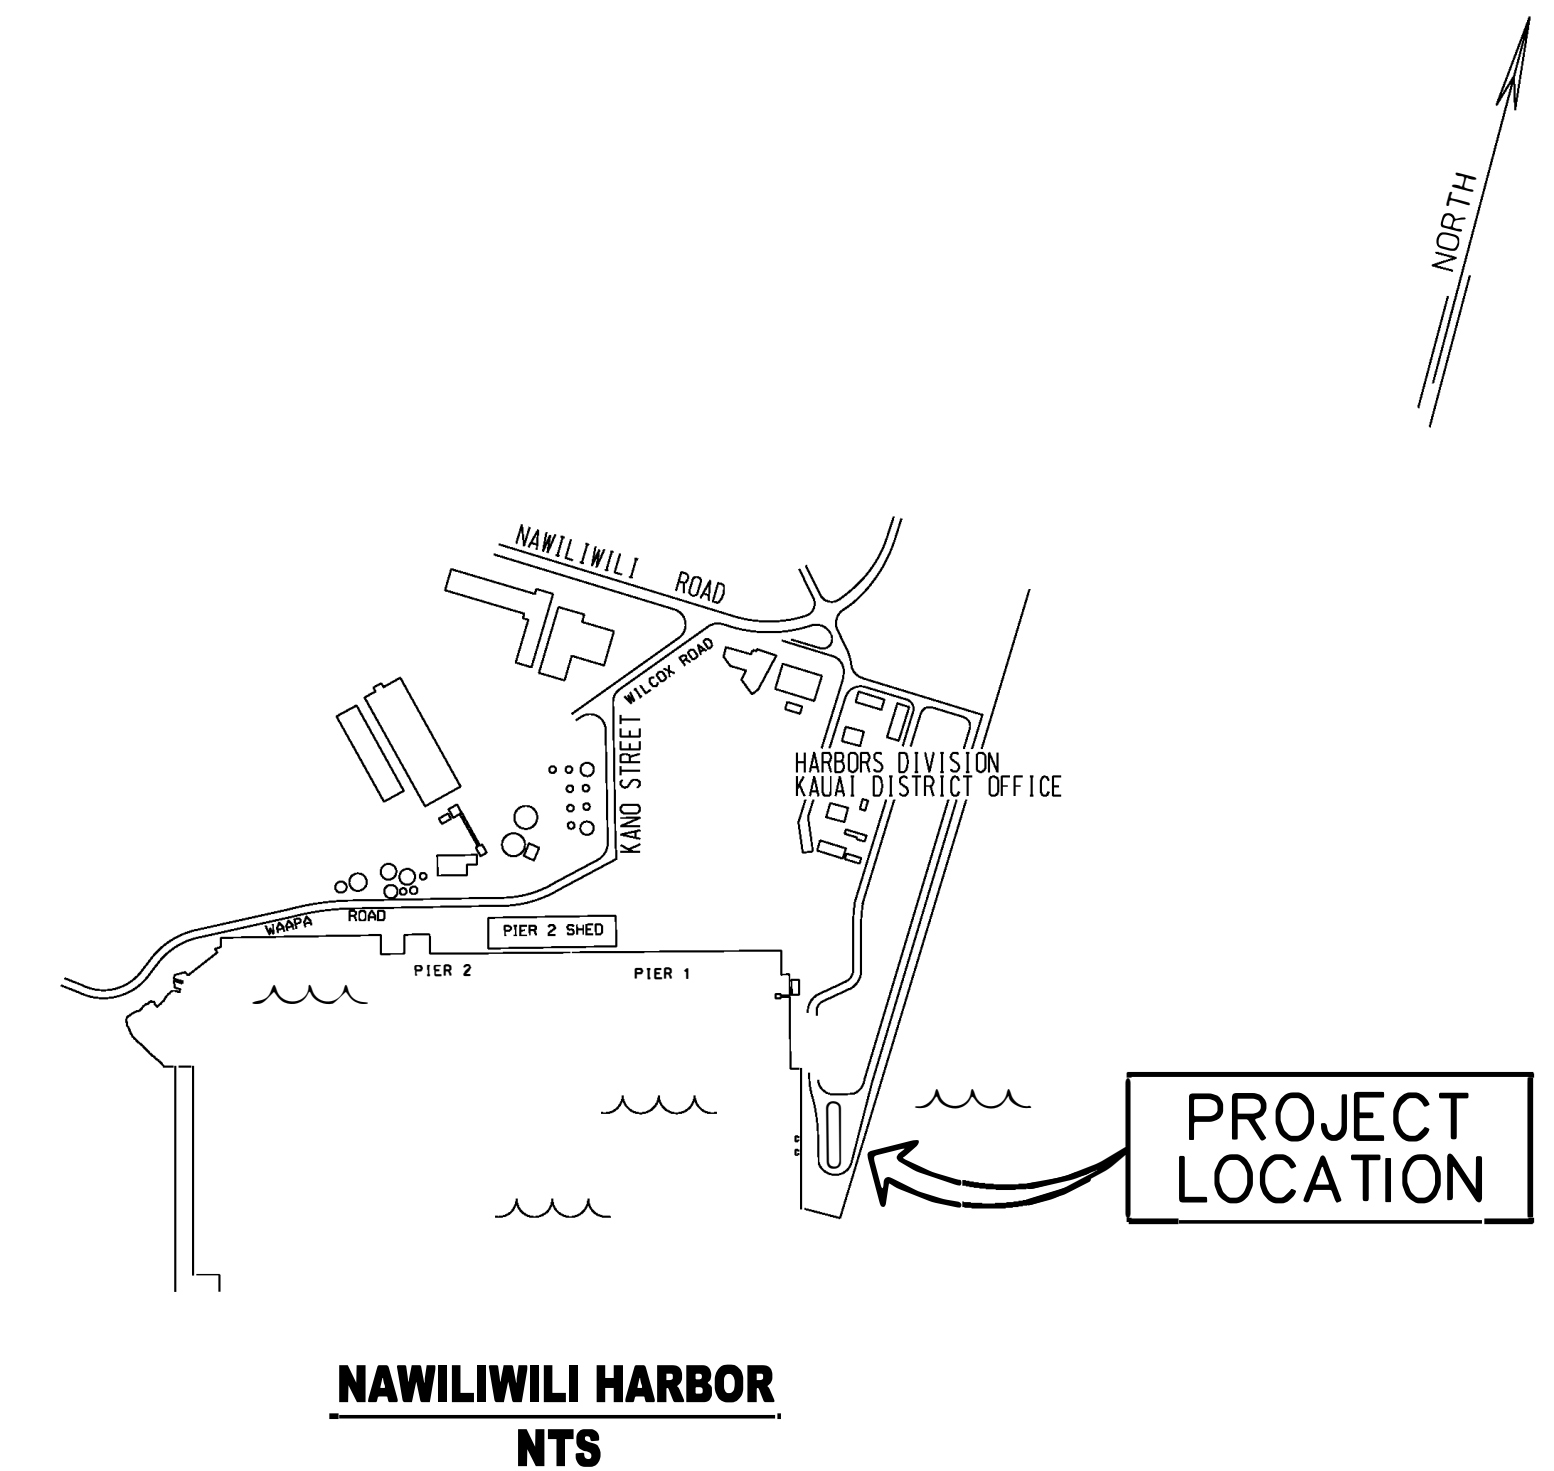
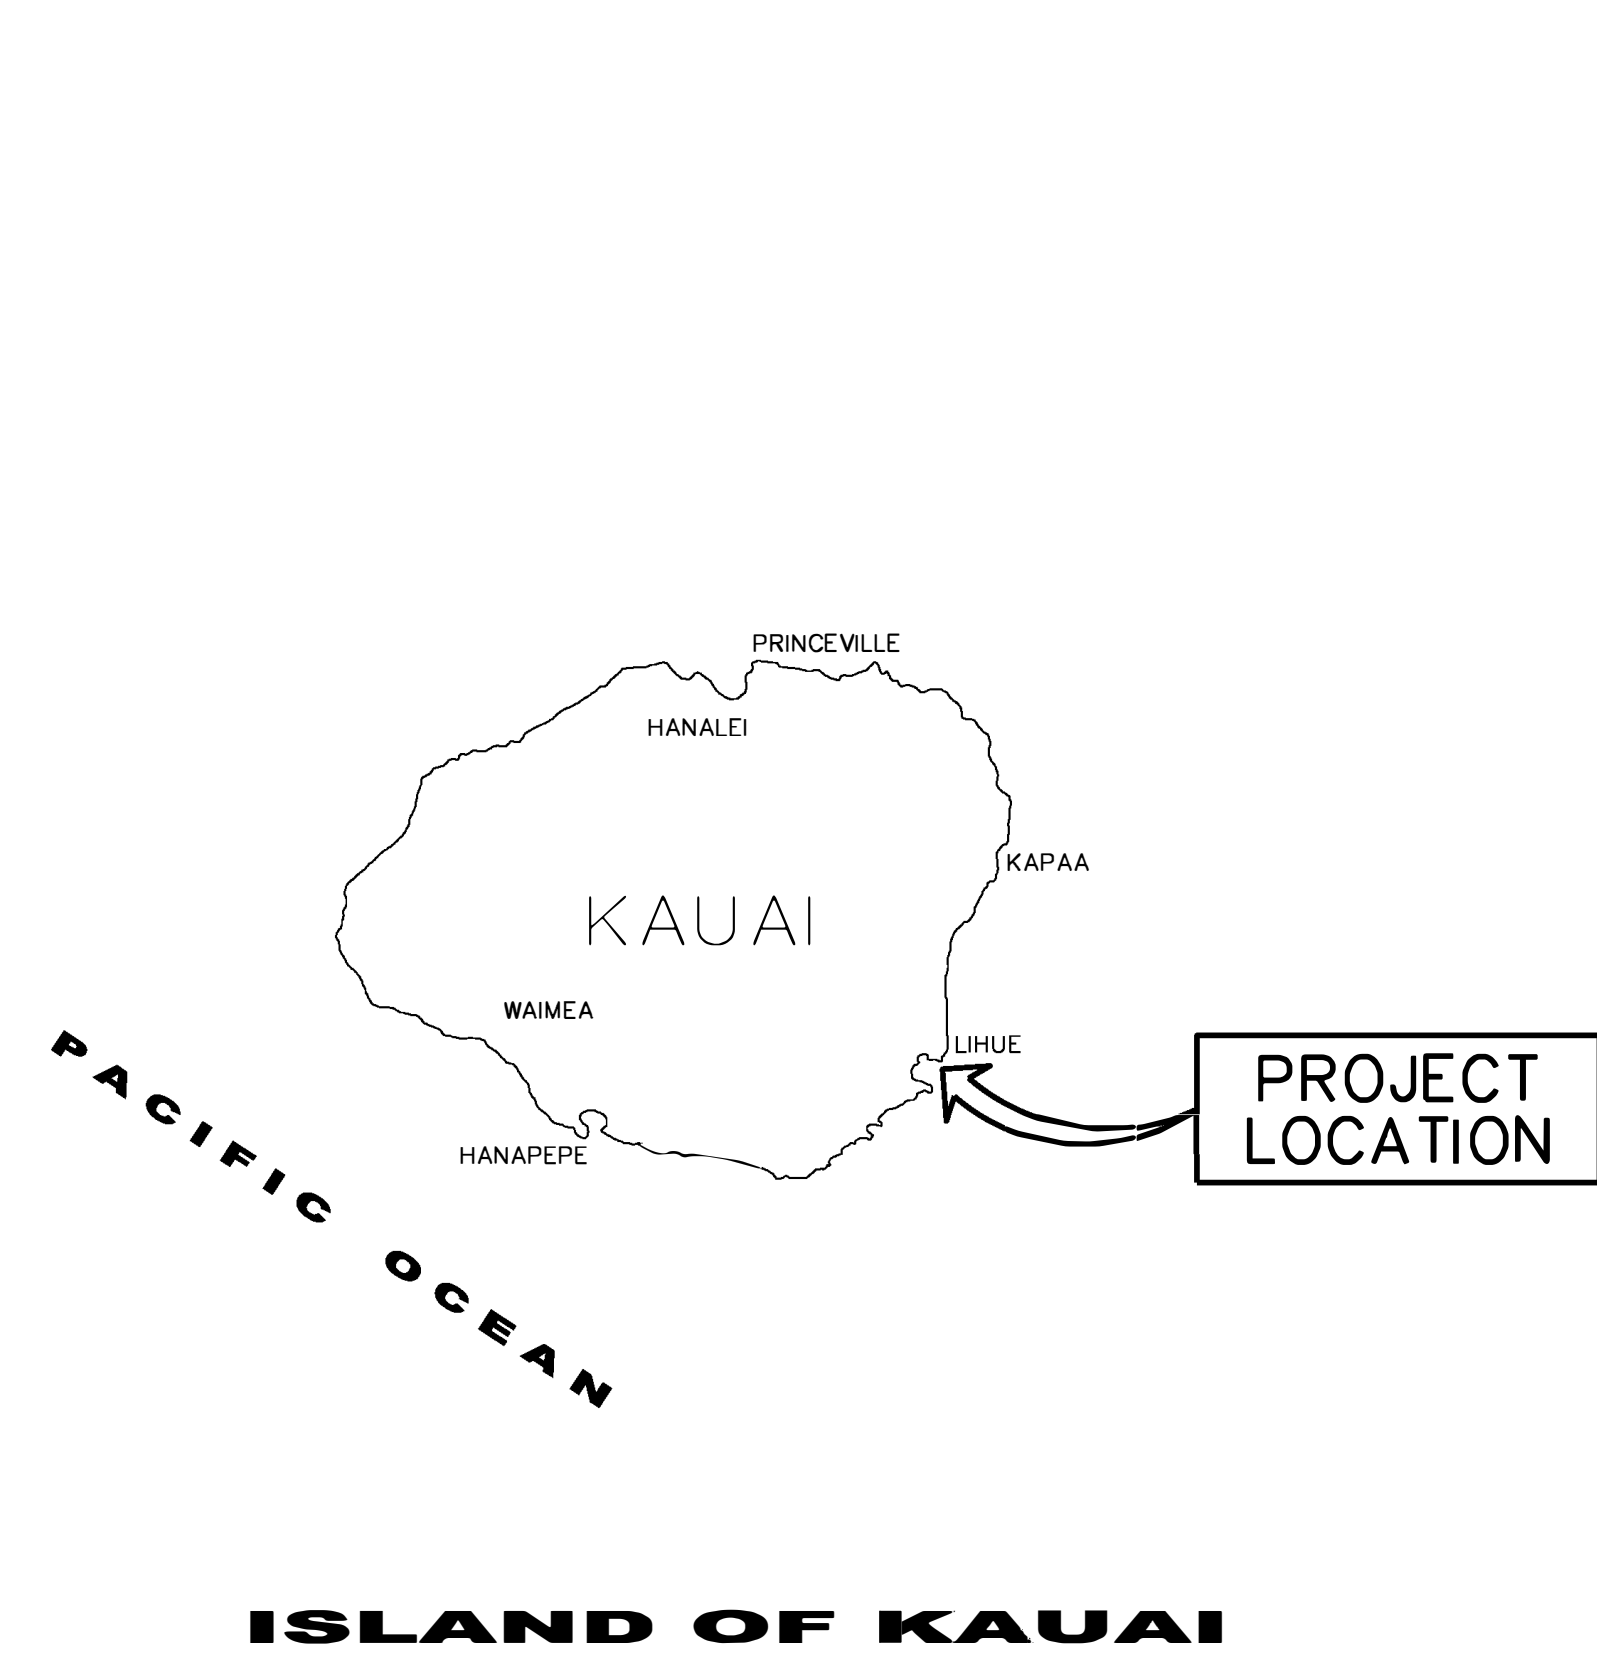


EXTEND ROCK WALL AT JETTY ROAD NAWILIWILI HARBOR, KAUAI, HAWAII



STATE OF HAWAII
DEPARTMENT OF TRANSPORTATION
HARBORS

S70157

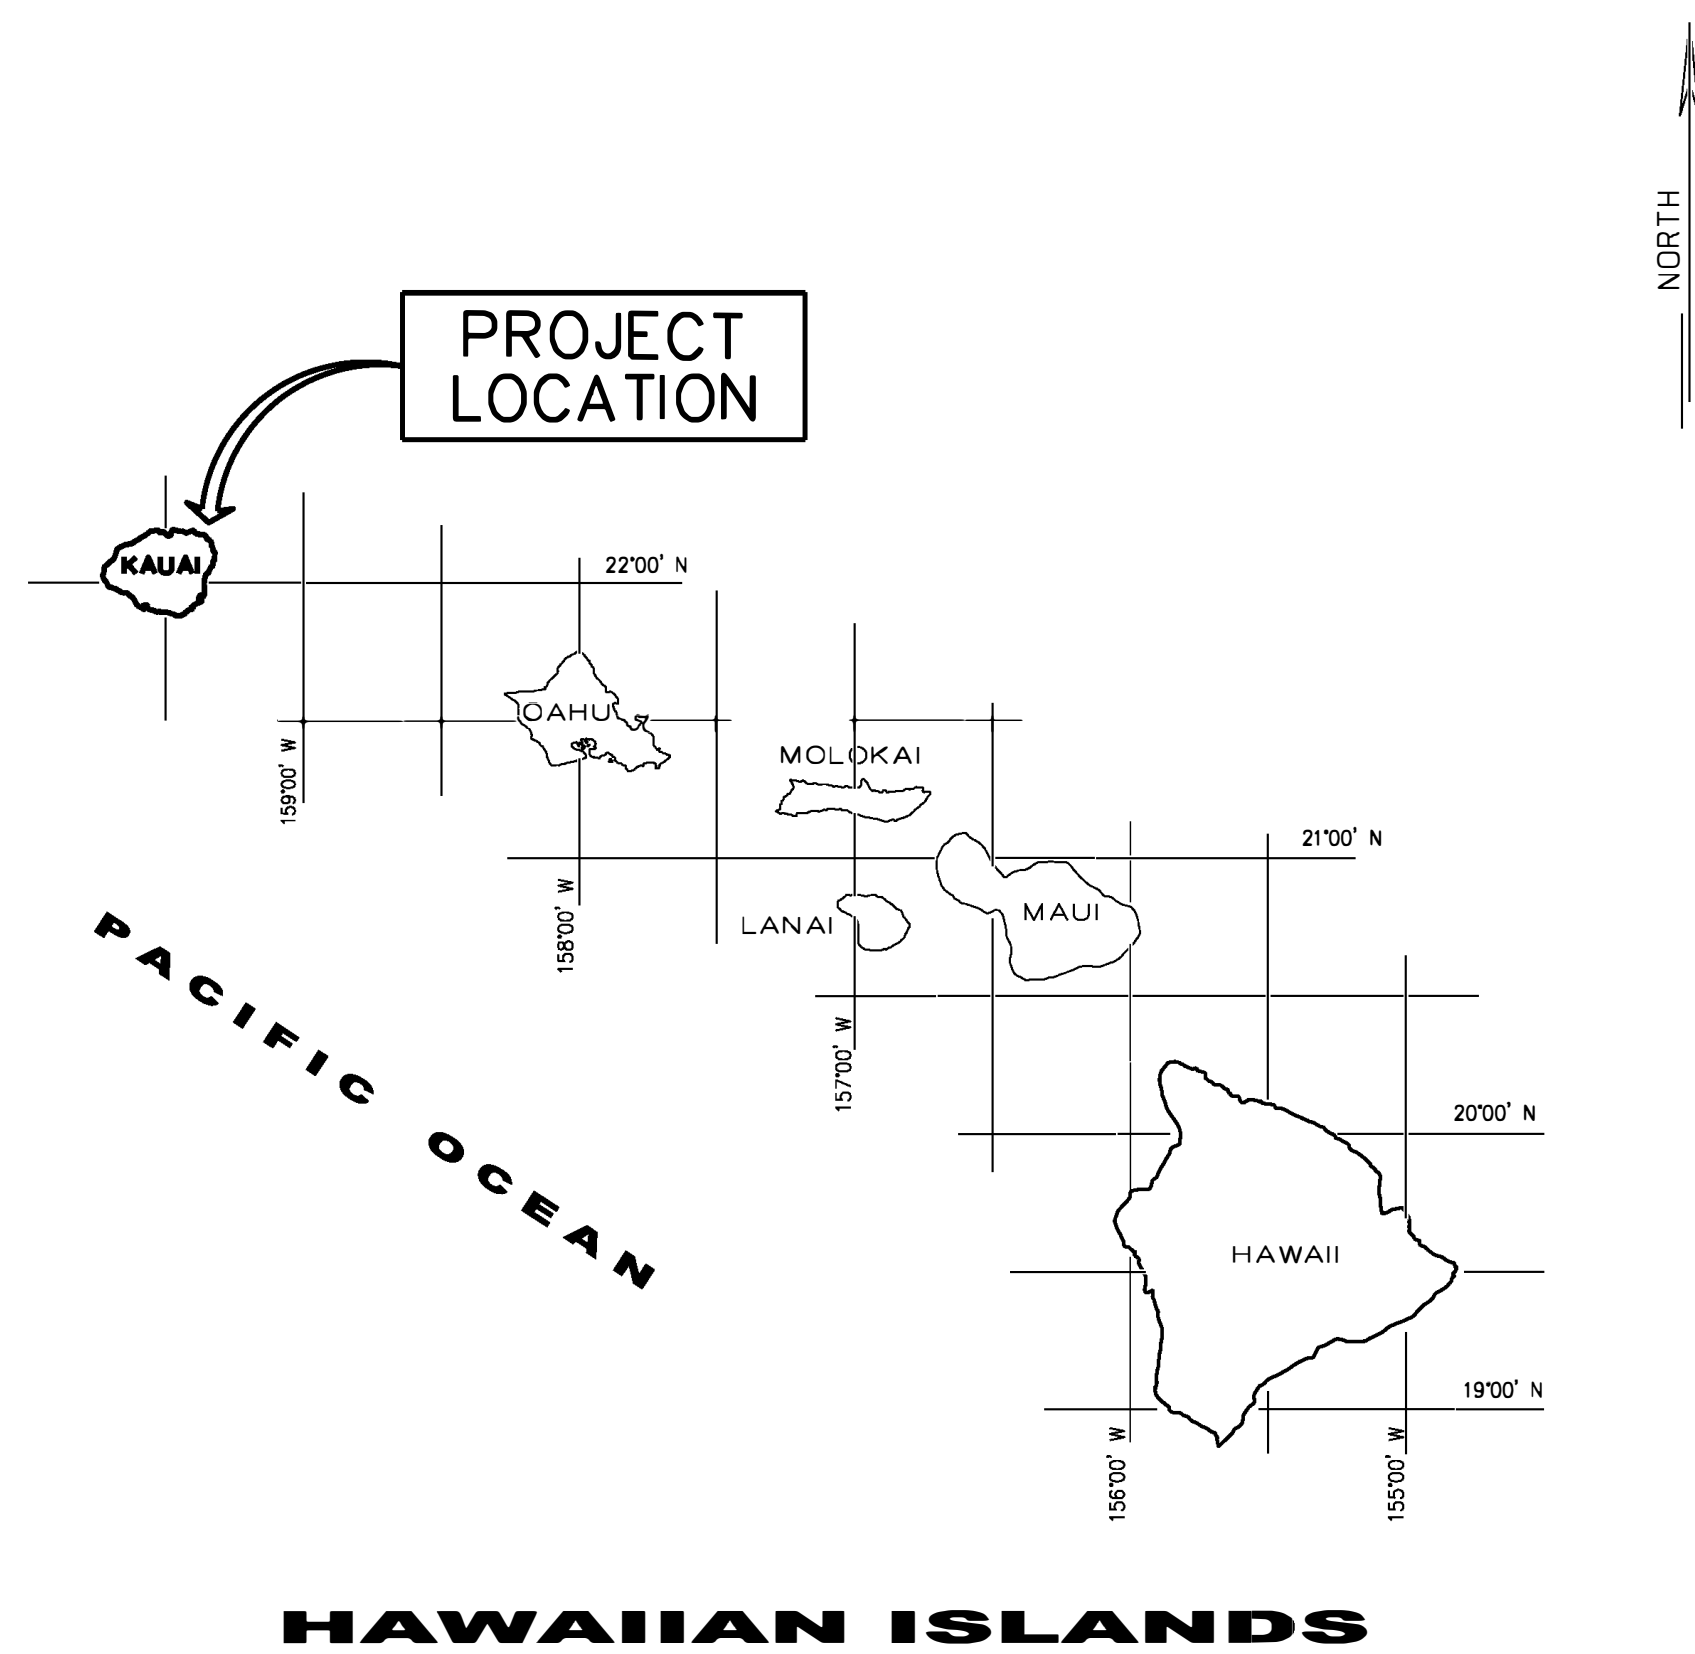

DEPARTMENT OF TRANSPORTATION STATE OF HAWAII	
APPROVED BY: for <i>Wade Takamoto (TA)</i>	Dec 20, 2023
FOR DIRECTOR OF TRANSPORTATION	DATE

SHEET 1
1 OF 2 SHEETS

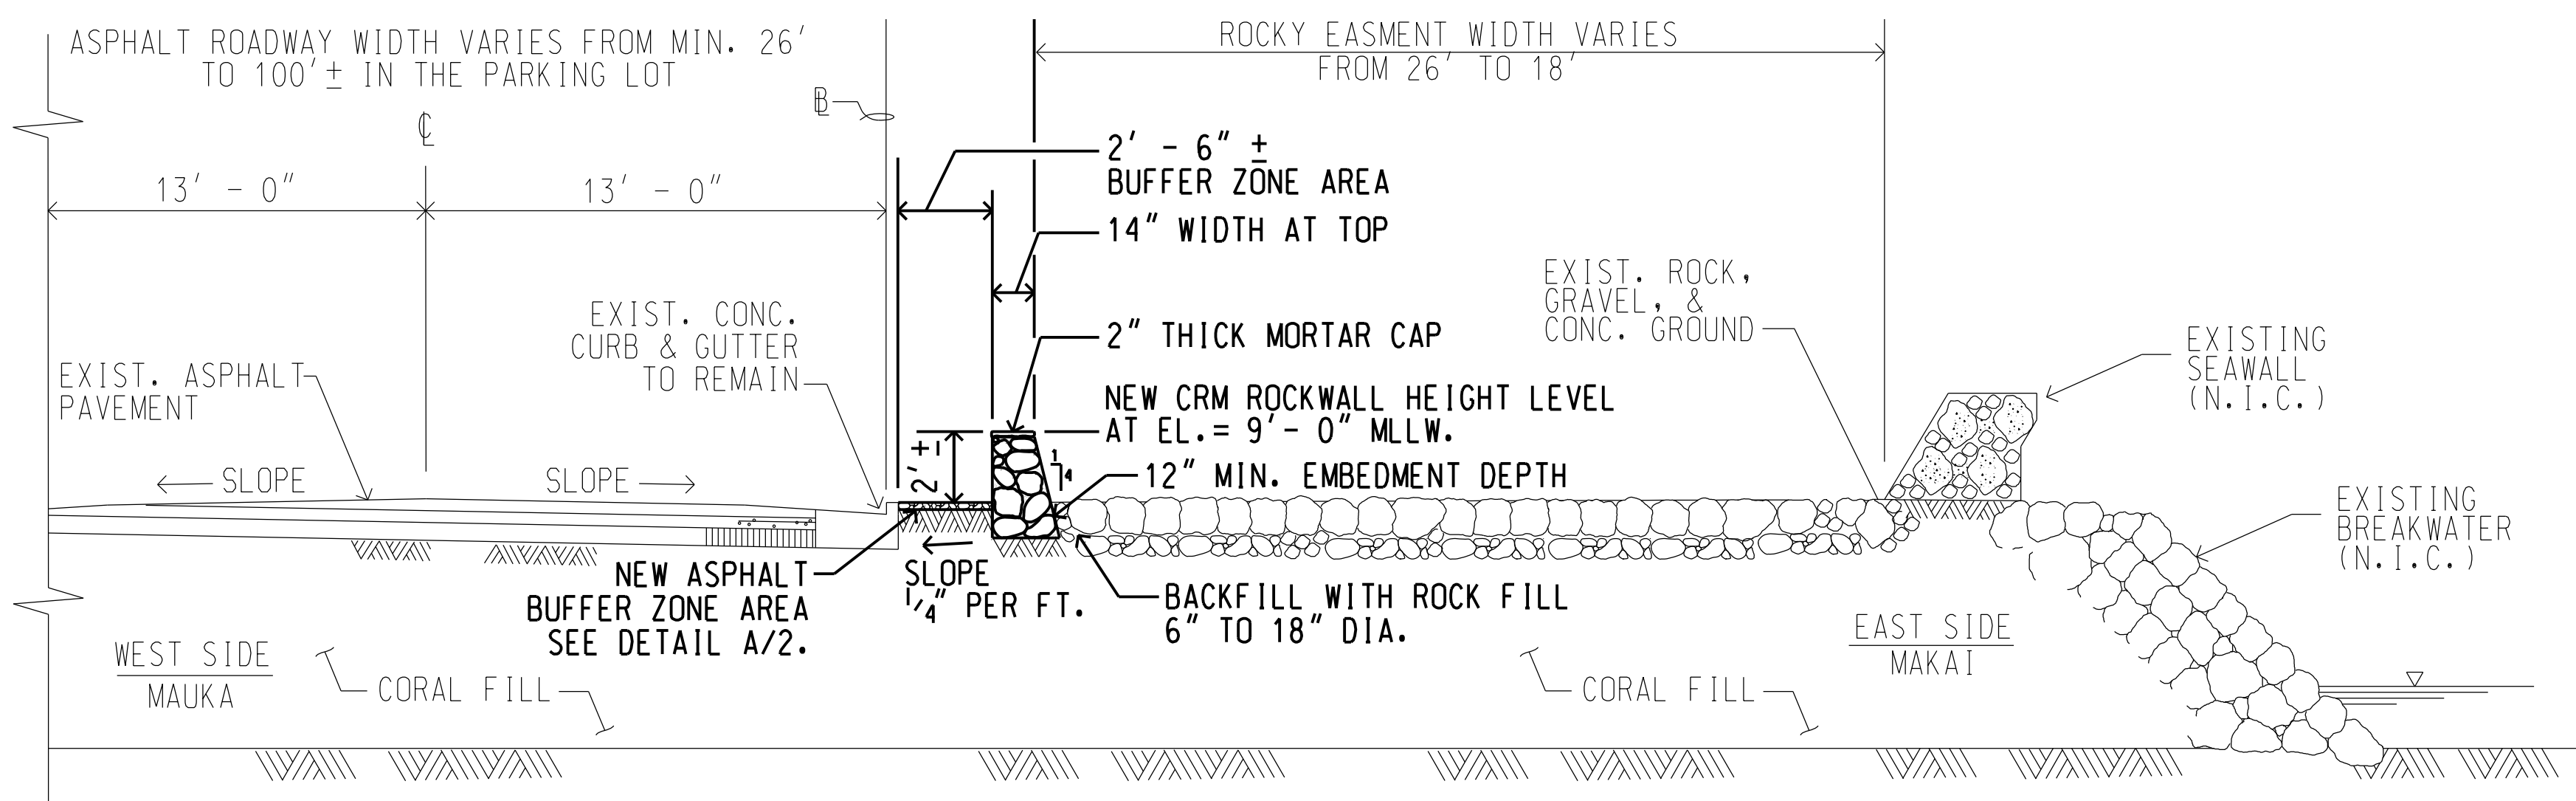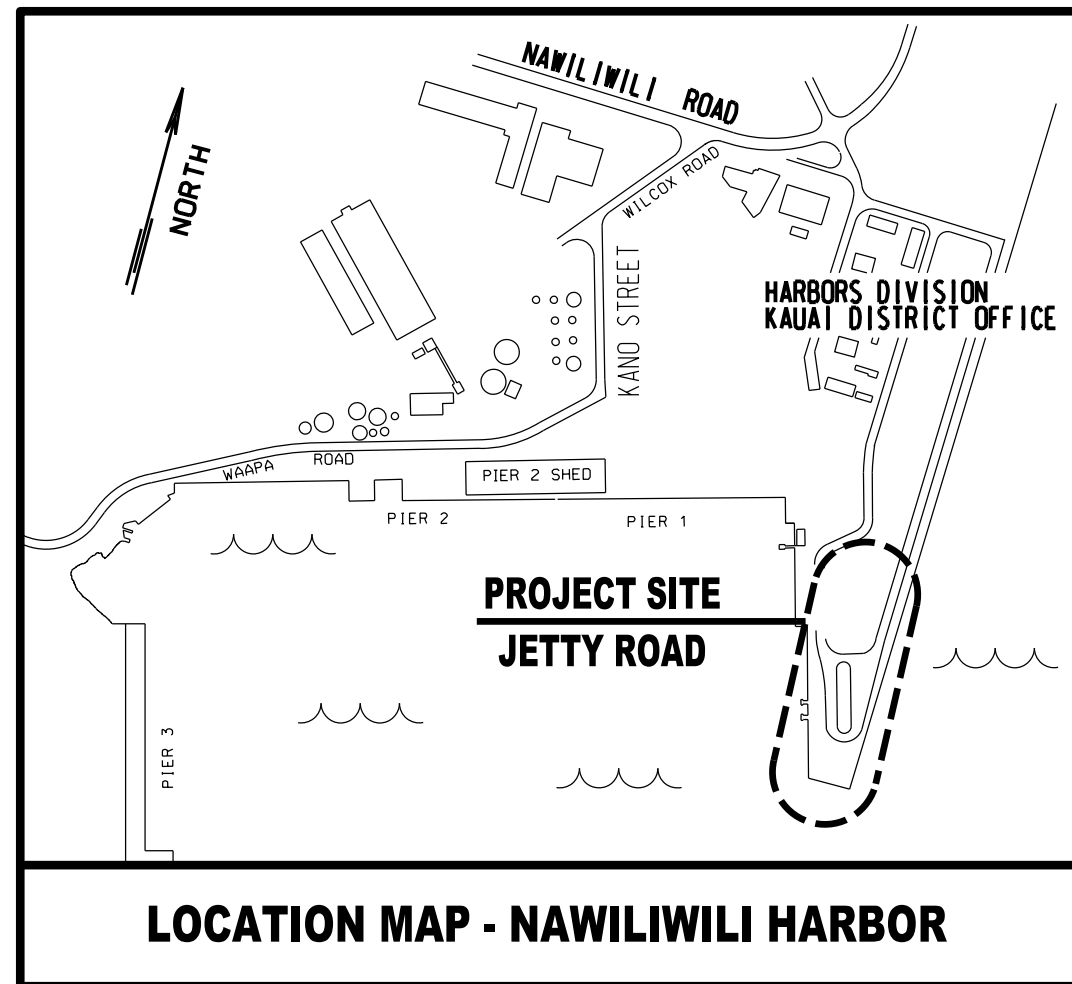


SITE ELEVATION PLAN
SCALE: 1/4" = 1' - 0"


NOTE: HEIGHT OF NEW CRM WALL WILL VARY. ELEVATION OF NEW CRM WALL TO REMAIN CONSTANT AND MATCH ADJACENT EXIST. CRM ROCK WALL AT EL. 9' - 0" MLLW.

GENERAL NOTES:



- CONTRACTOR SHALL VERIFY FIELD CONDITIONS AND DIMENSIONS IN THE FIELD PRIOR TO ORDERING MATERIALS.
- CONTRACTOR SHALL EXERCISE CAUTION TO PREVENT DAMAGE TO EXISTING STRUCTURES, UTILITIES, AND EQUIPMENT IN THE PROJECT AREA.
- CONTRACTOR SHALL BE AWARE OF PREFORMING WORK AT A PROJECT SITE WITH VARYING TIDAL CONDITIONS (I.E. SPLASH ZONE) AND SHALL SCHEDULE WORK ACCORDINGLY.
- ALL WORK SHALL BE COORDINATED WITH THE HARBORS KAUAI DISTRICT MANAGER, CONSTRUCTION ENGINEER, AND TENANTS TO MINIMIZE ANY INTERFERENCE WITH THE PIER AND HARBOR OPERATIONS.
- THE CONTRACTOR SHALL OBTAIN A NOTICE OF GENERAL PERMIT COVERAGE (NGPC) FROM THE HOOH CLEAN WATER BRANCH AUTHORIZING ANY DISCHARGES. THE CONTRACTOR SHALL COMPLY WITH THE CLEAN WATER ACT AND THE STATE OF HAWAII DEPARTMENT OF TRANSPORTATION HARBORS STORMWATER MANAGEMENT PROGRAM. NO POLLUTANTS ARE ALLOWED TO BE DISCHARGED DIRECTLY OR INDIRECTLY THROUGH THE HARBORS SMALL MS4 OR OTHER POTENTIAL PATHWAYS INTO ADJACENT HARBOR WATERS.
- THE CONTRACTOR SHALL SUBMIT A SITE-SPECIFIC BEST MANAGEMENT PRACTICES (BMP) PLAN AND HEALTH & SAFETY PLAN TO HARBORS CONSTRUCTION ENGINEER PRIOR TO THE START OF ANY CONSTRUCTION WORK. CLEAR WITH HAWAII ONE CALL CENTER (HOCC) BEFORE EXCAVATION (811) OR (866)-423-7287.
- IN CASE OF SPILL/RELEASE OF HAZARDOUS SUBSTANCE, OR ENCOUNTER CONTAMINATED SOIL, THE CONTRACTOR SHALL NOTIFY THE APPROPRIATE FACILITY PERSONNEL, EMERGENCY RESPONSE AGENCIES, AND REGULATORY AGENCIES FOLLOWING NOTIFICATION PROCEDURES, AND SHALL NOTIFY THE HOOT HARBORS DIVISION ENGINEERING BRANCH ENVIRONMENTAL HOTLINE (808)-587-1962 AND HARBORS CONSTRUCTION ENGINEER IMMEDIATELY (I.E. WITHIN 24 HOURS). CONTACT INFORMATION MUST BE IN LOCATIONS THAT ARE READILY ACCESSIBLE AND AVAILABLE.

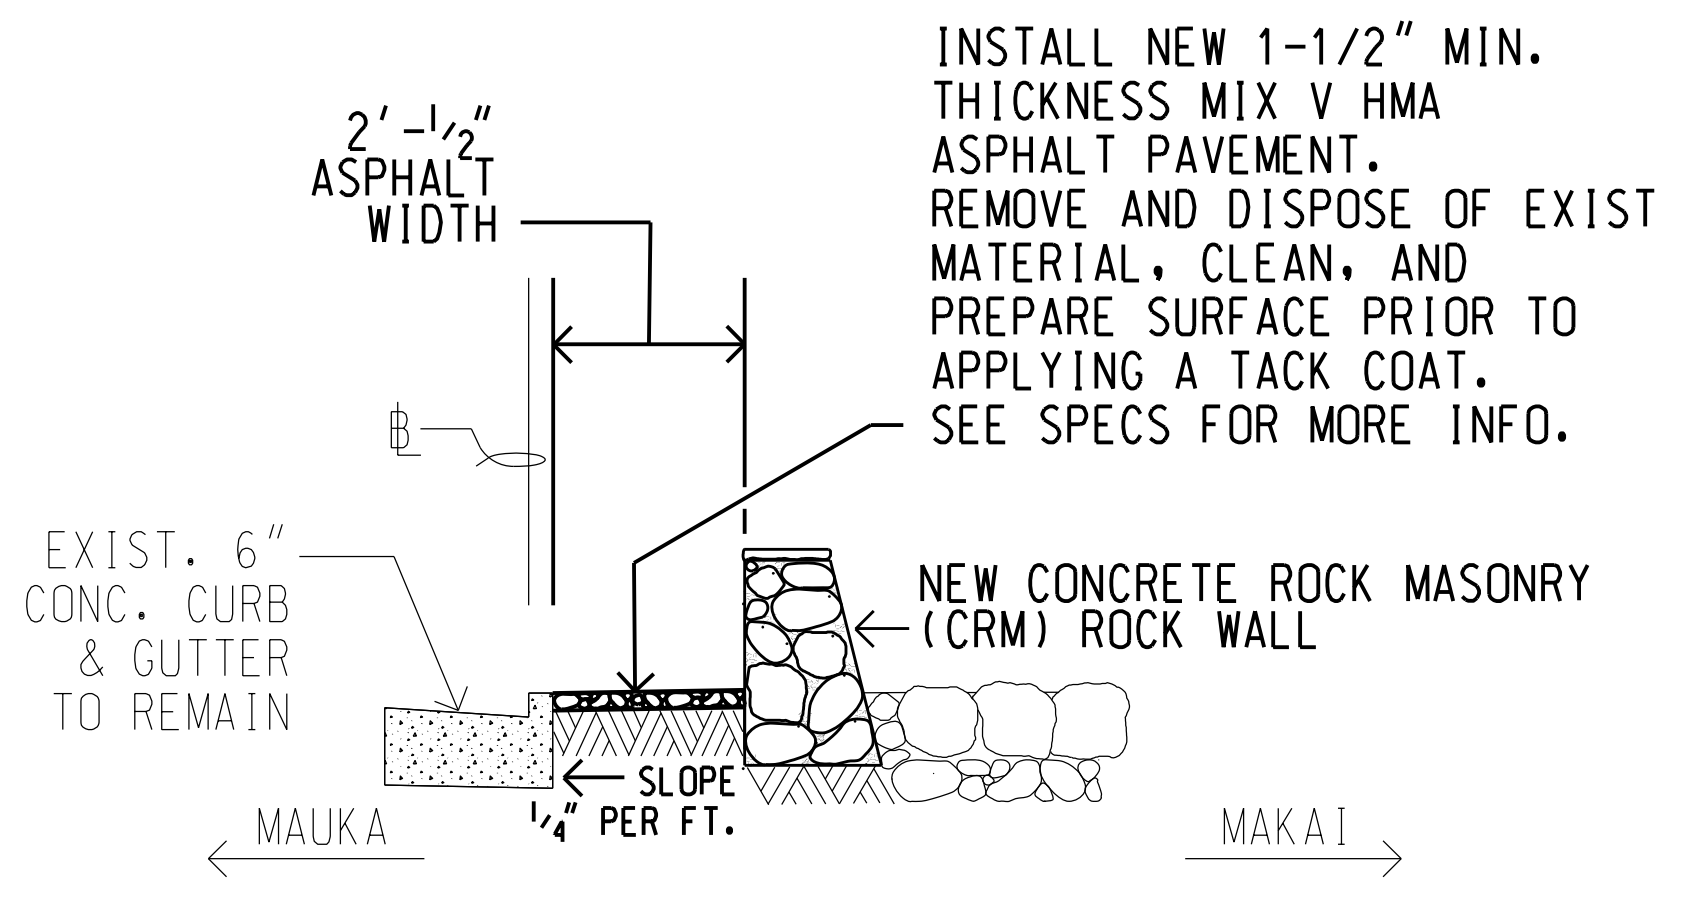


A 2 ASPHALT BUFFER ZONE DETAIL
SCALE: 3/8" = 1' - 0"

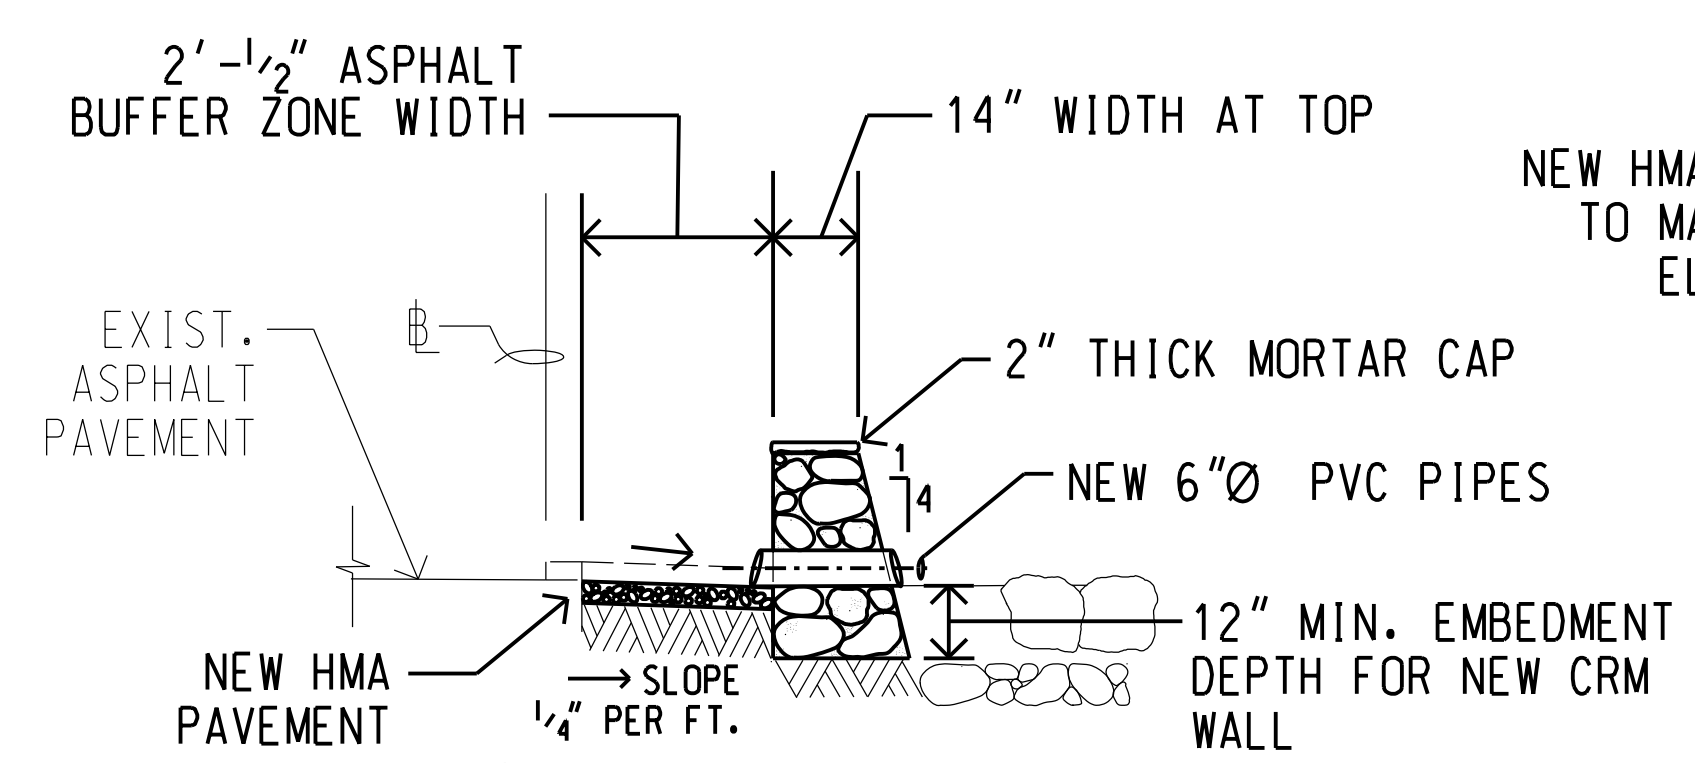

X SECTION DETAIL
SCALE: 3/8" = 1' - 0"

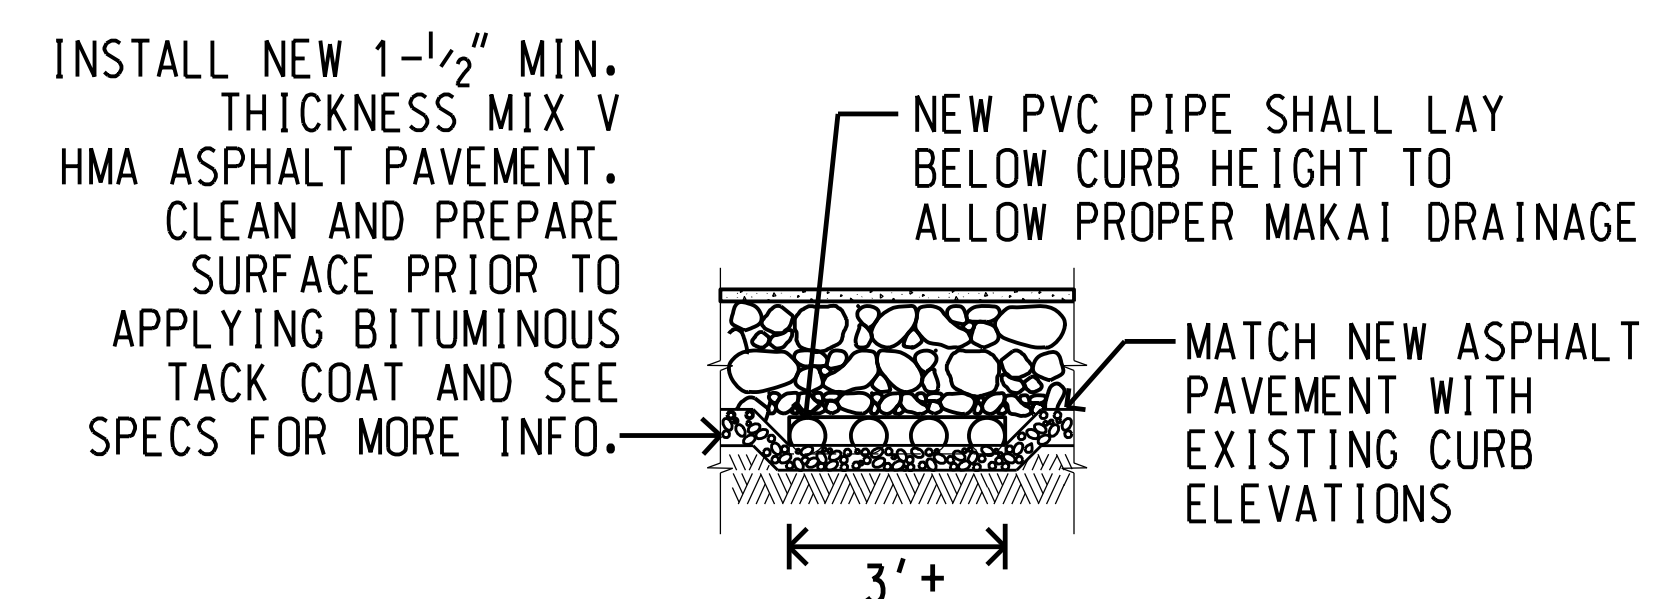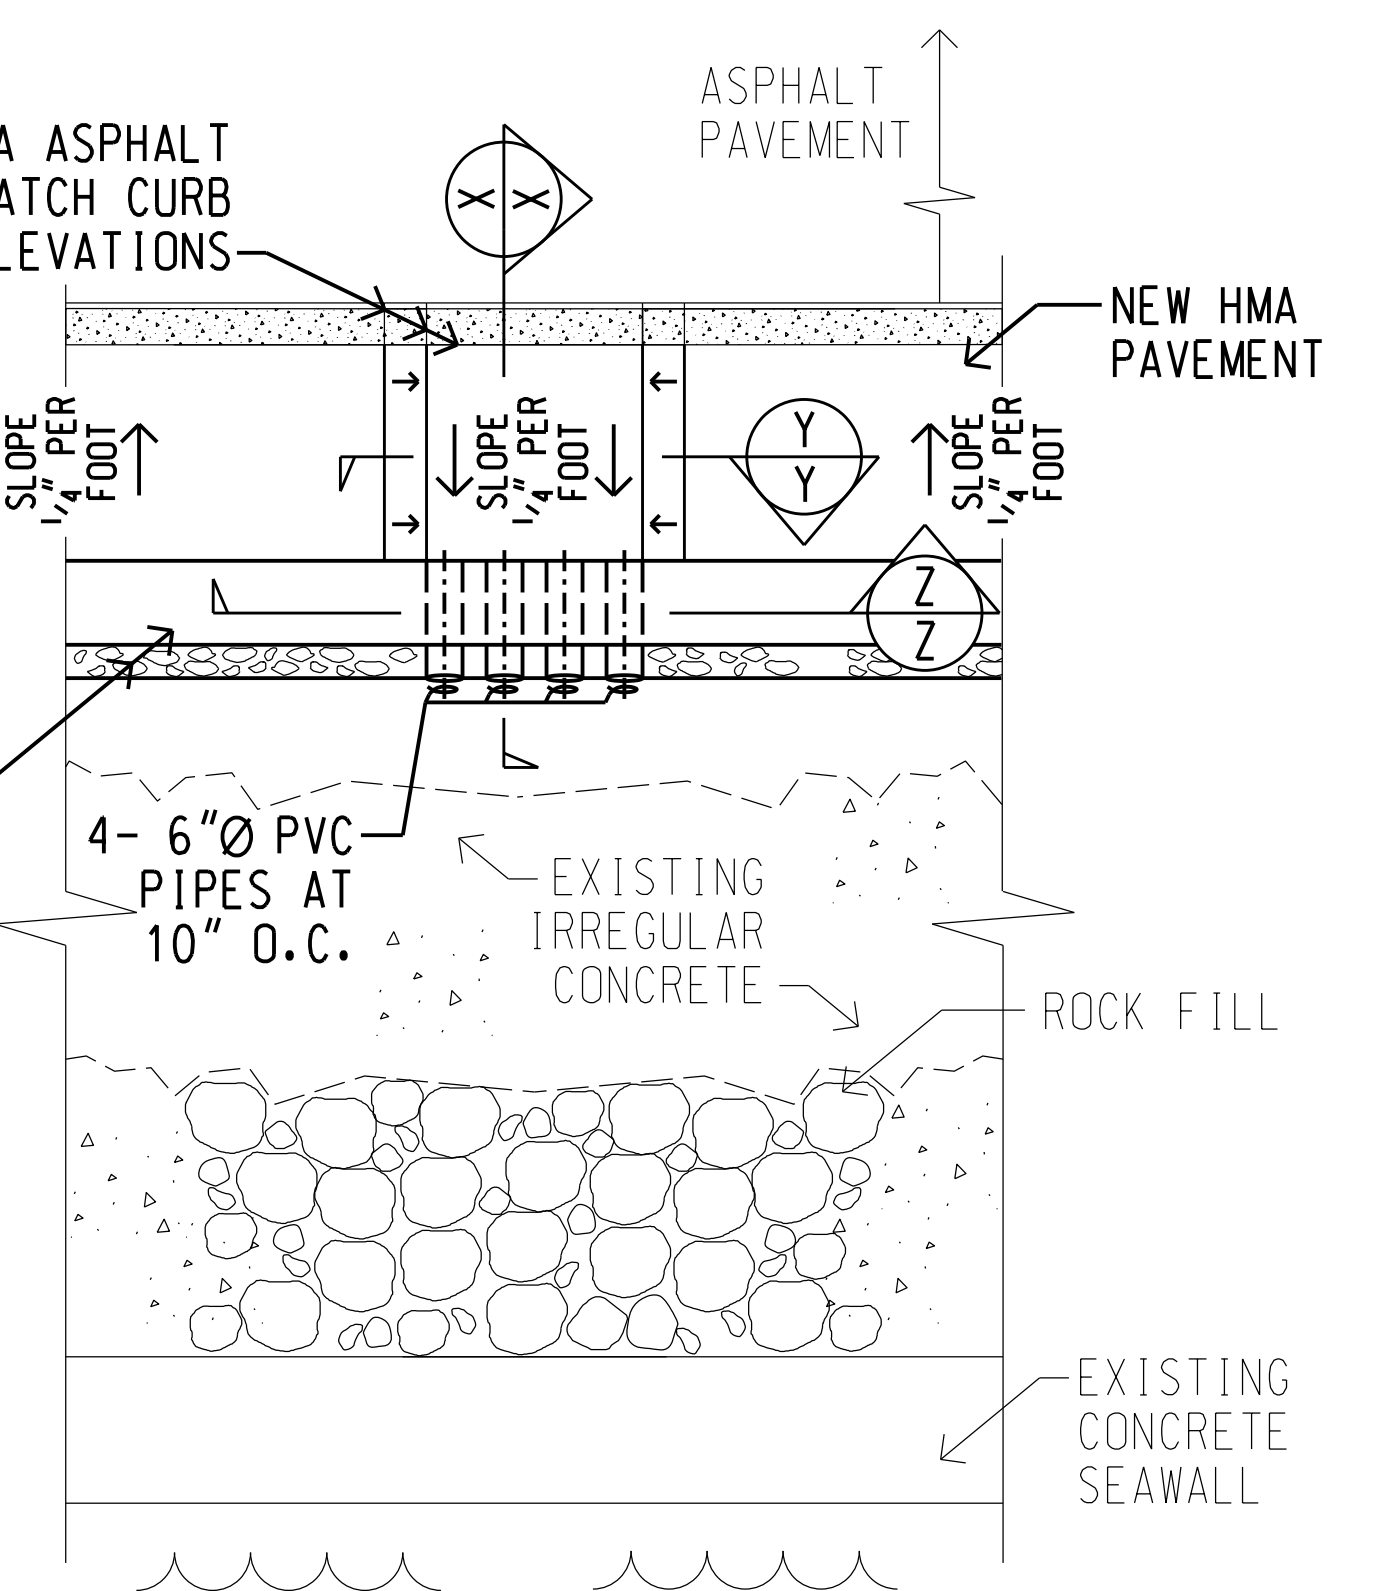


Y SECTION DETAIL
SCALE: 3/8" = 1' - 0"

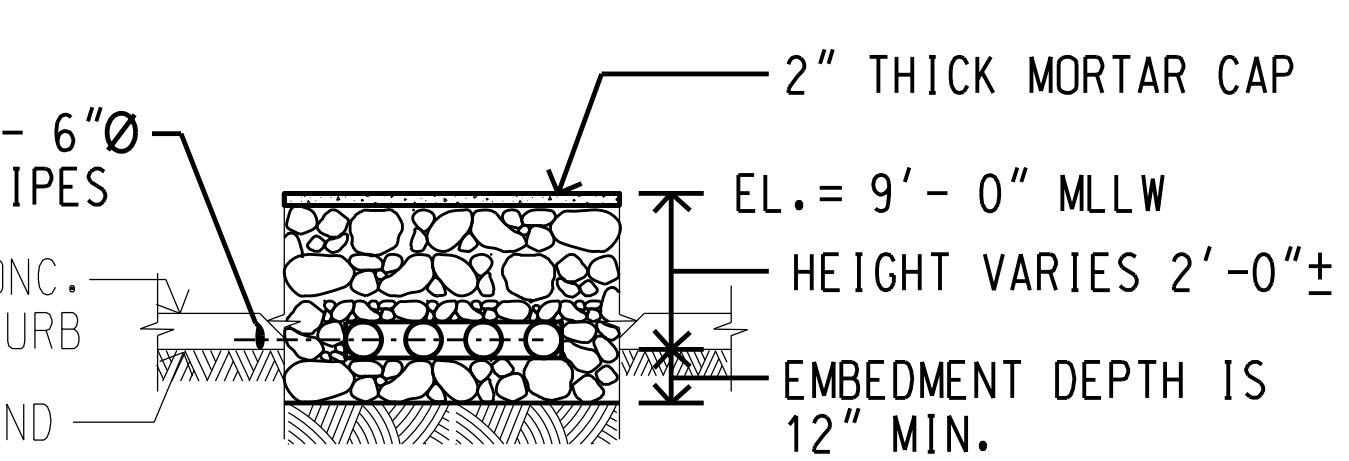

Z SECTION DETAIL
SCALE: 3/8" = 1' - 0"

NOTE: ELEVATION OF NEW CRM ROCK WALL TO REMAIN CONSTANT AND MATCH ADJACENT EXIST. CRM ROCK WALL.

B 2 NEW CRM WALL PARTIAL PLAN
SCALE: 3/8" = 1' - 0"

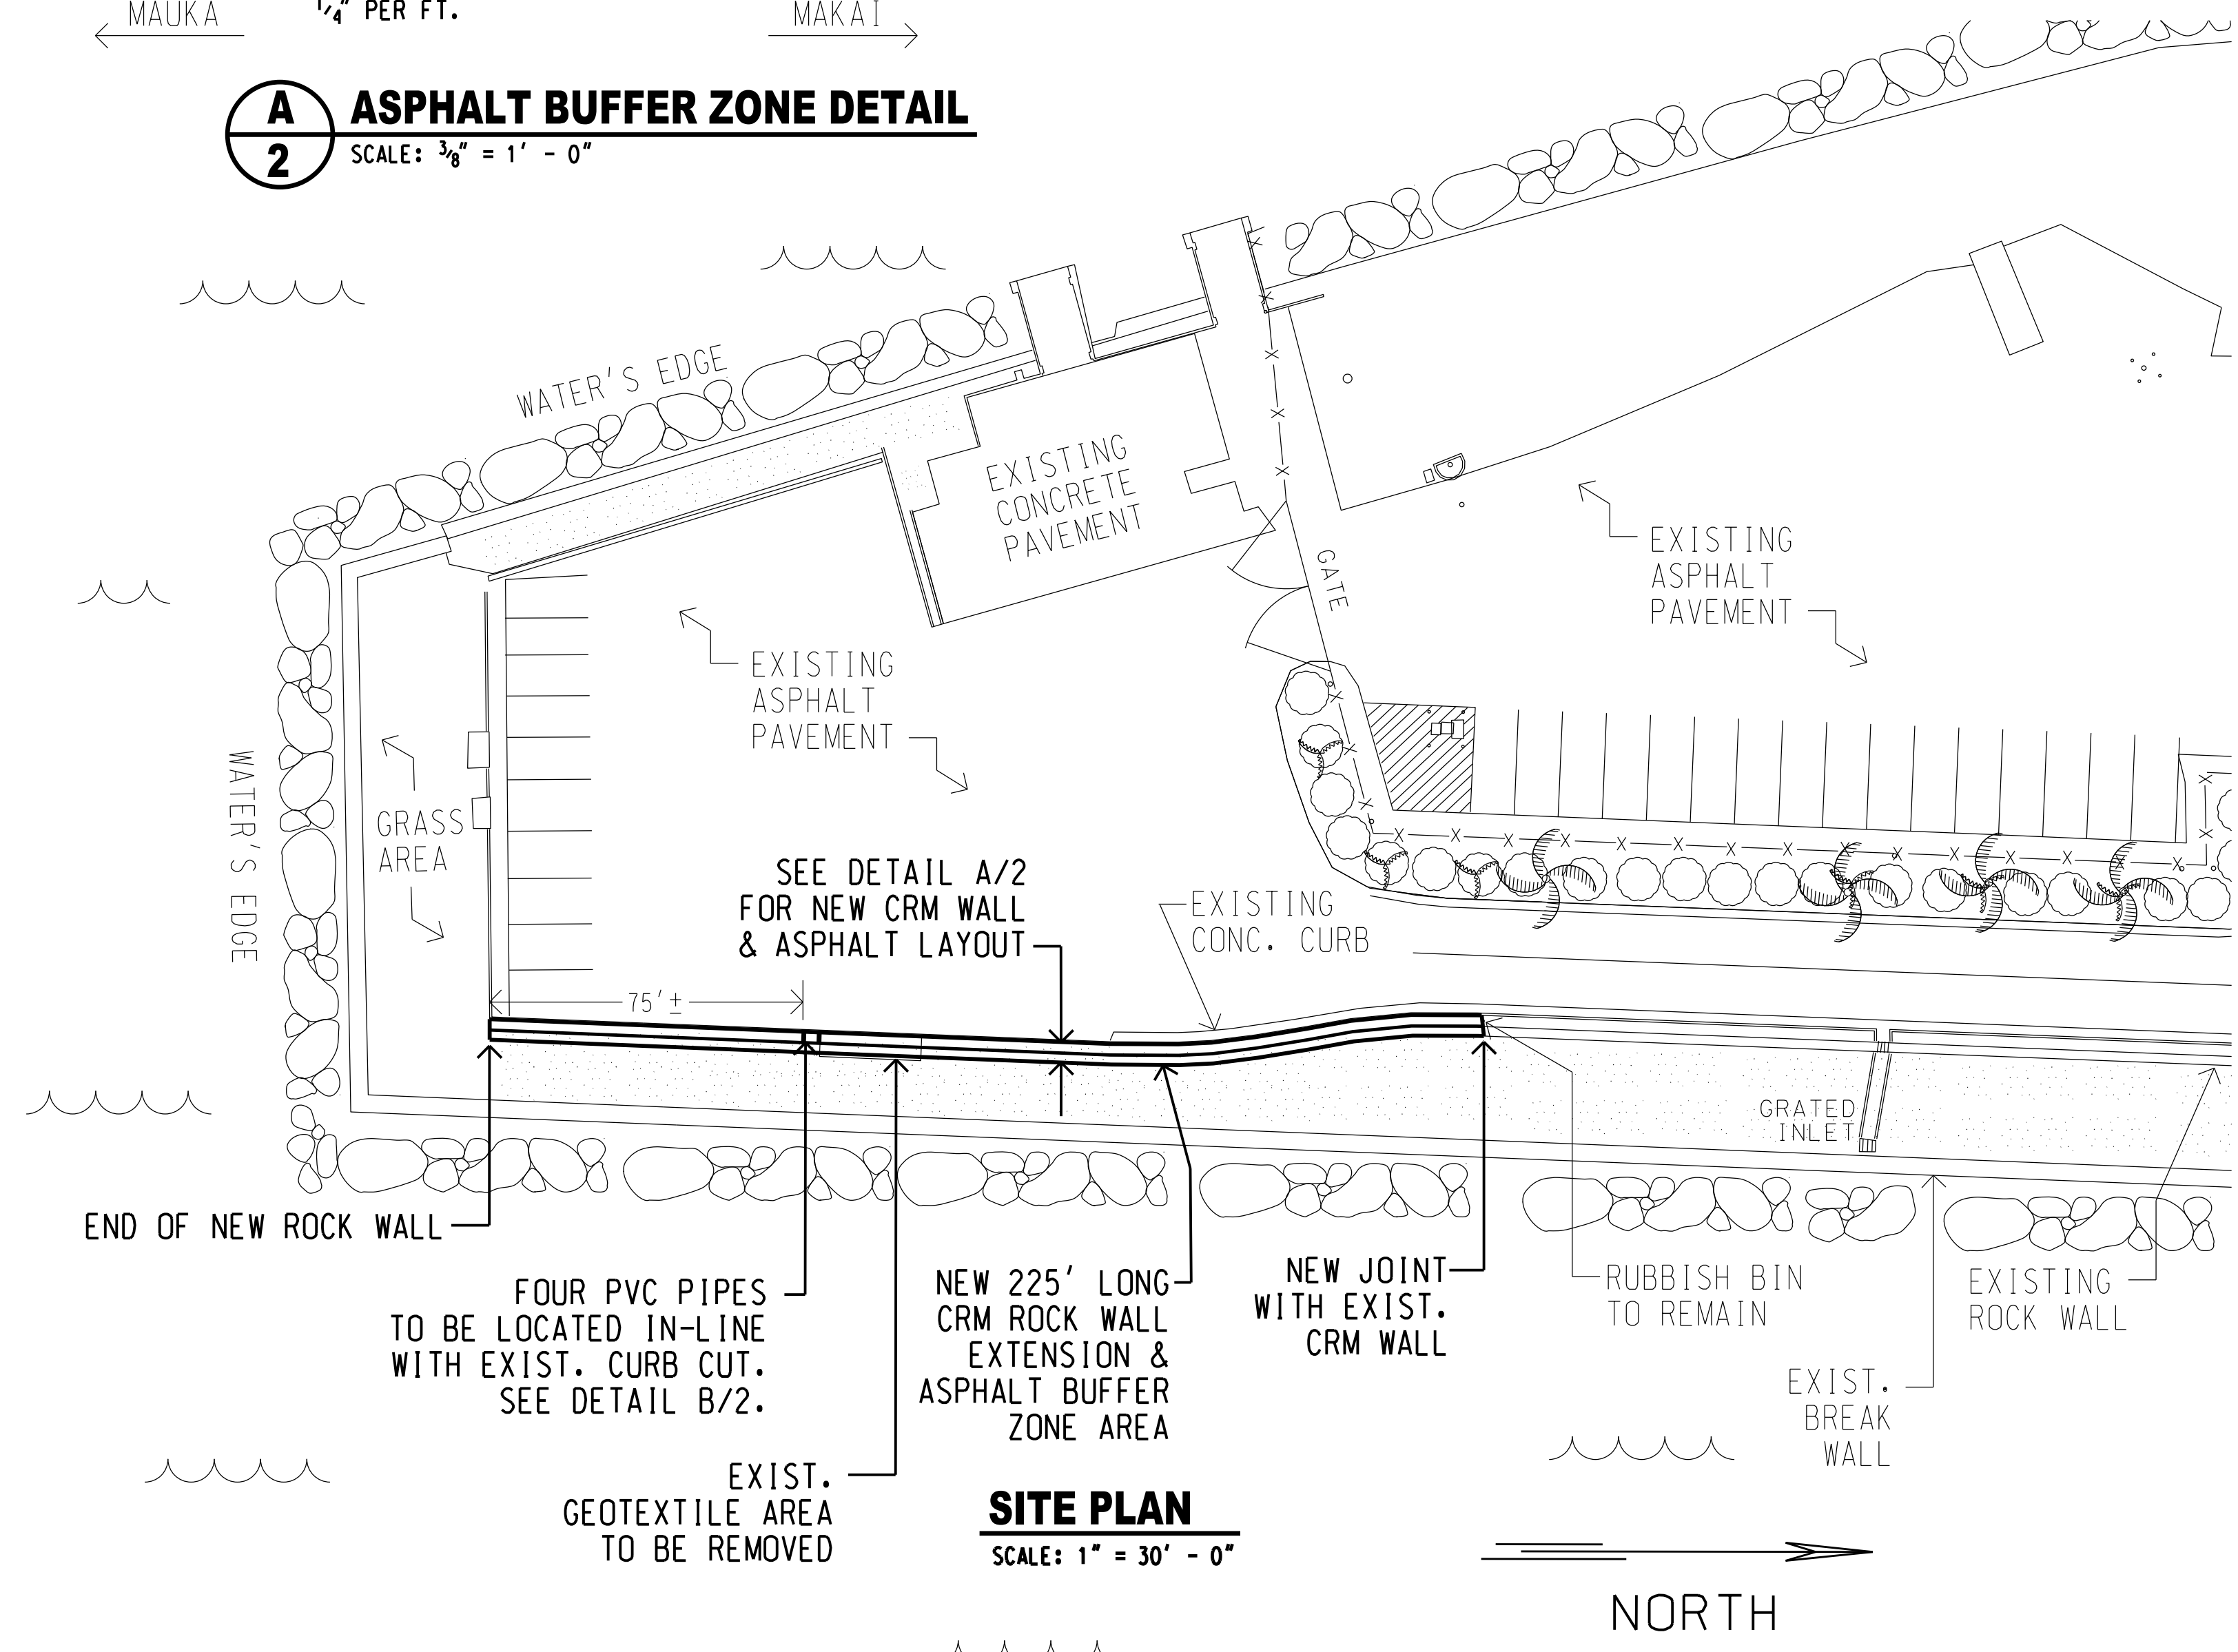

SITE PLAN
SCALE: 1" = 30' - 0"

REV	DATE	DESCRIPTION	BY	APPROVED
STATE OF HAWAII DEPARTMENT OF TRANSPORTATION HARBORS				
JOB TITLE EXTEND ROCK WALL AT JETTY ROAD NAWILIWILI HARBOR, KAUAI, HAWAII				
SHEET TITLE SITE PLANS & DETAILS				
DESIGNED BY: JM				SHEET
DRAWN BY: JM				2
CHECKED BY: AF	JOB NUMBER			
DATE: NOV. 2023	S70157			
SCALE: AS SHOWN				2 OF 2 SHTS.