



# ASPHALT PAVEMENT AND REVETMENT REPAIRS AT CAUSEWAY AT KAUNAKAKAI HARBOR, MOLOKAI

STATE OF HAWAII  
DEPARTMENT OF TRANSPORTATION  
HARBORS


## S30230

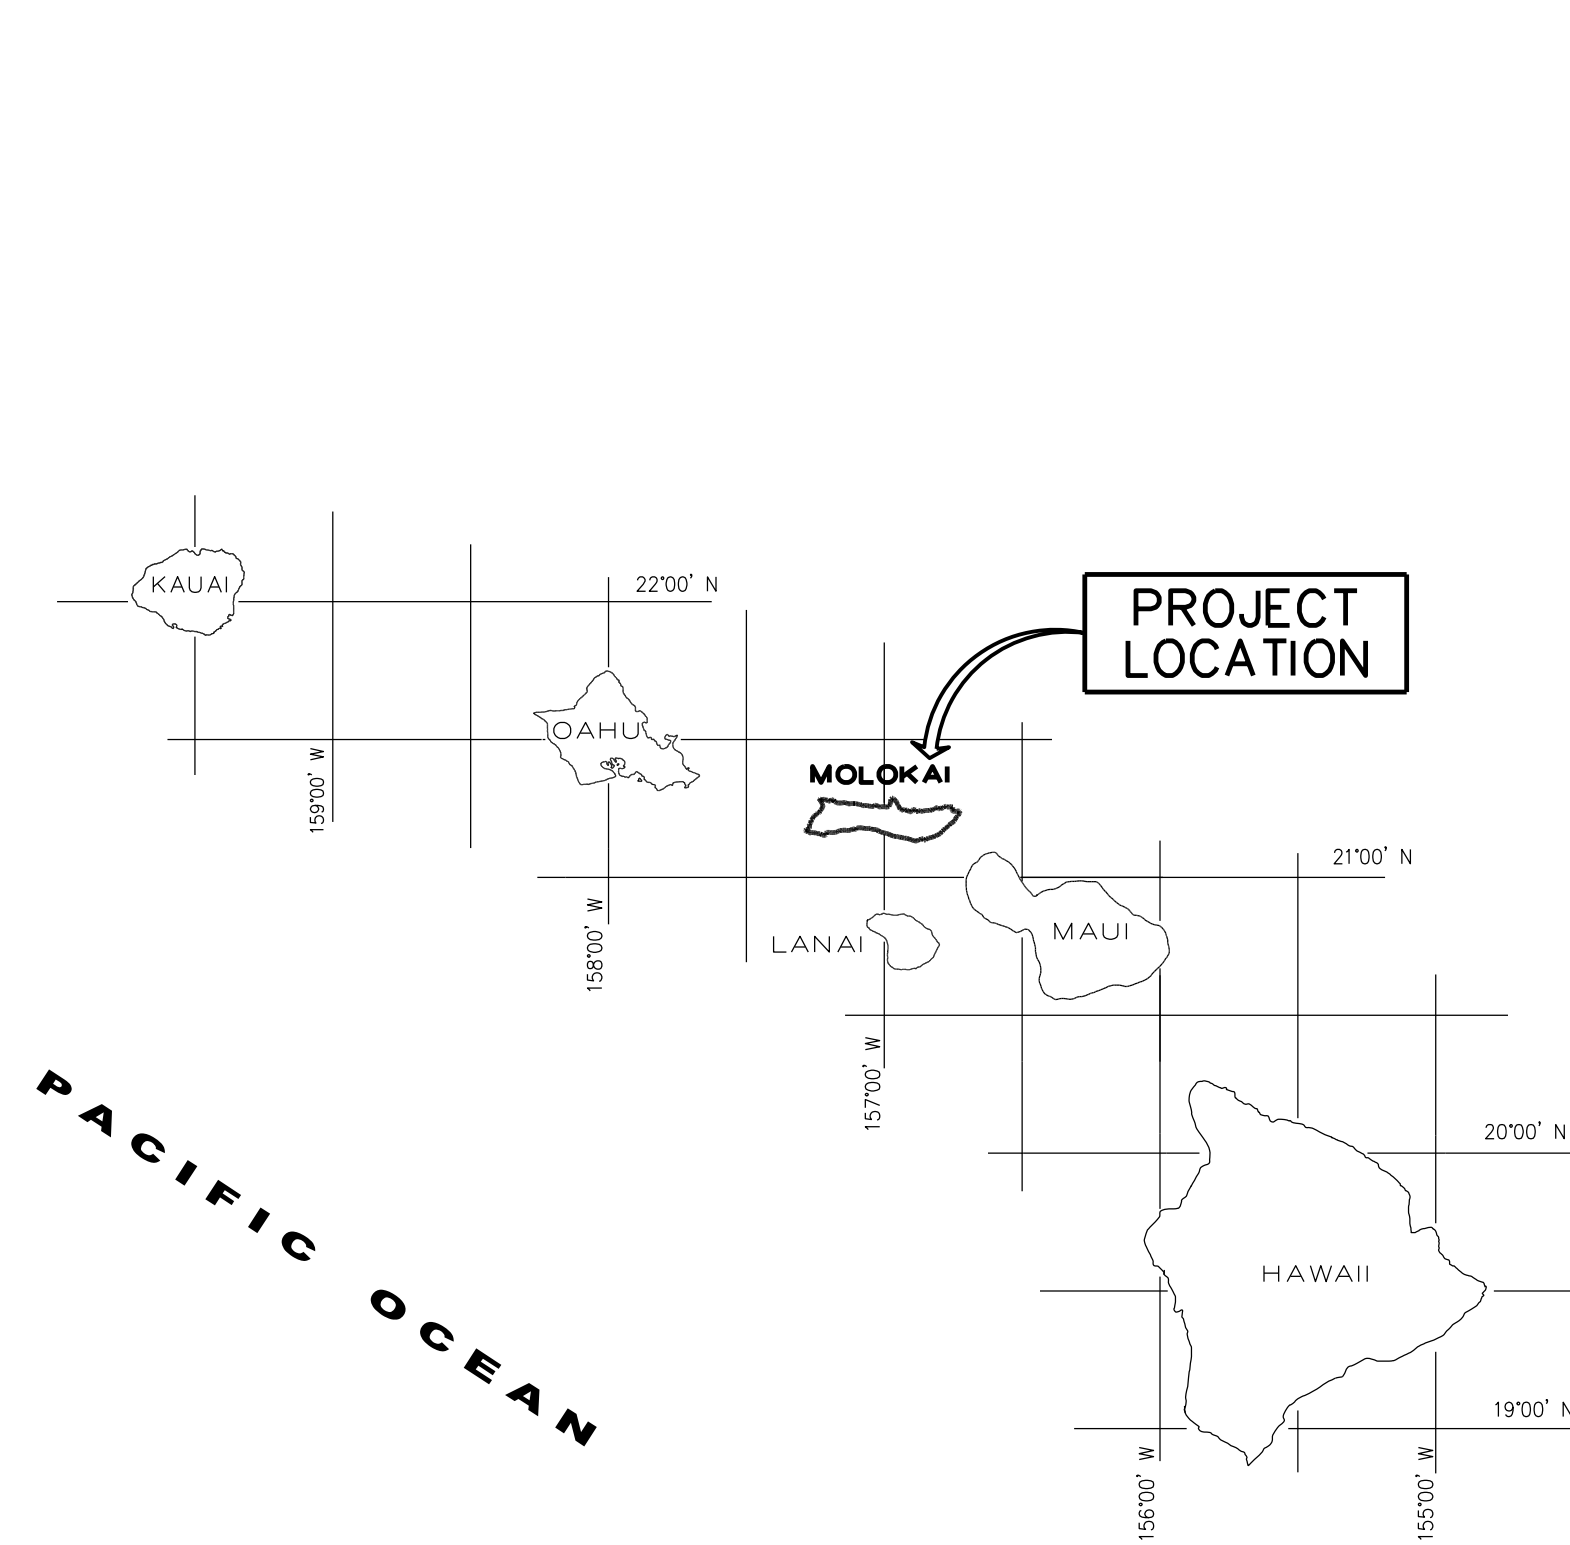

HAWAIIAN ISLANDS



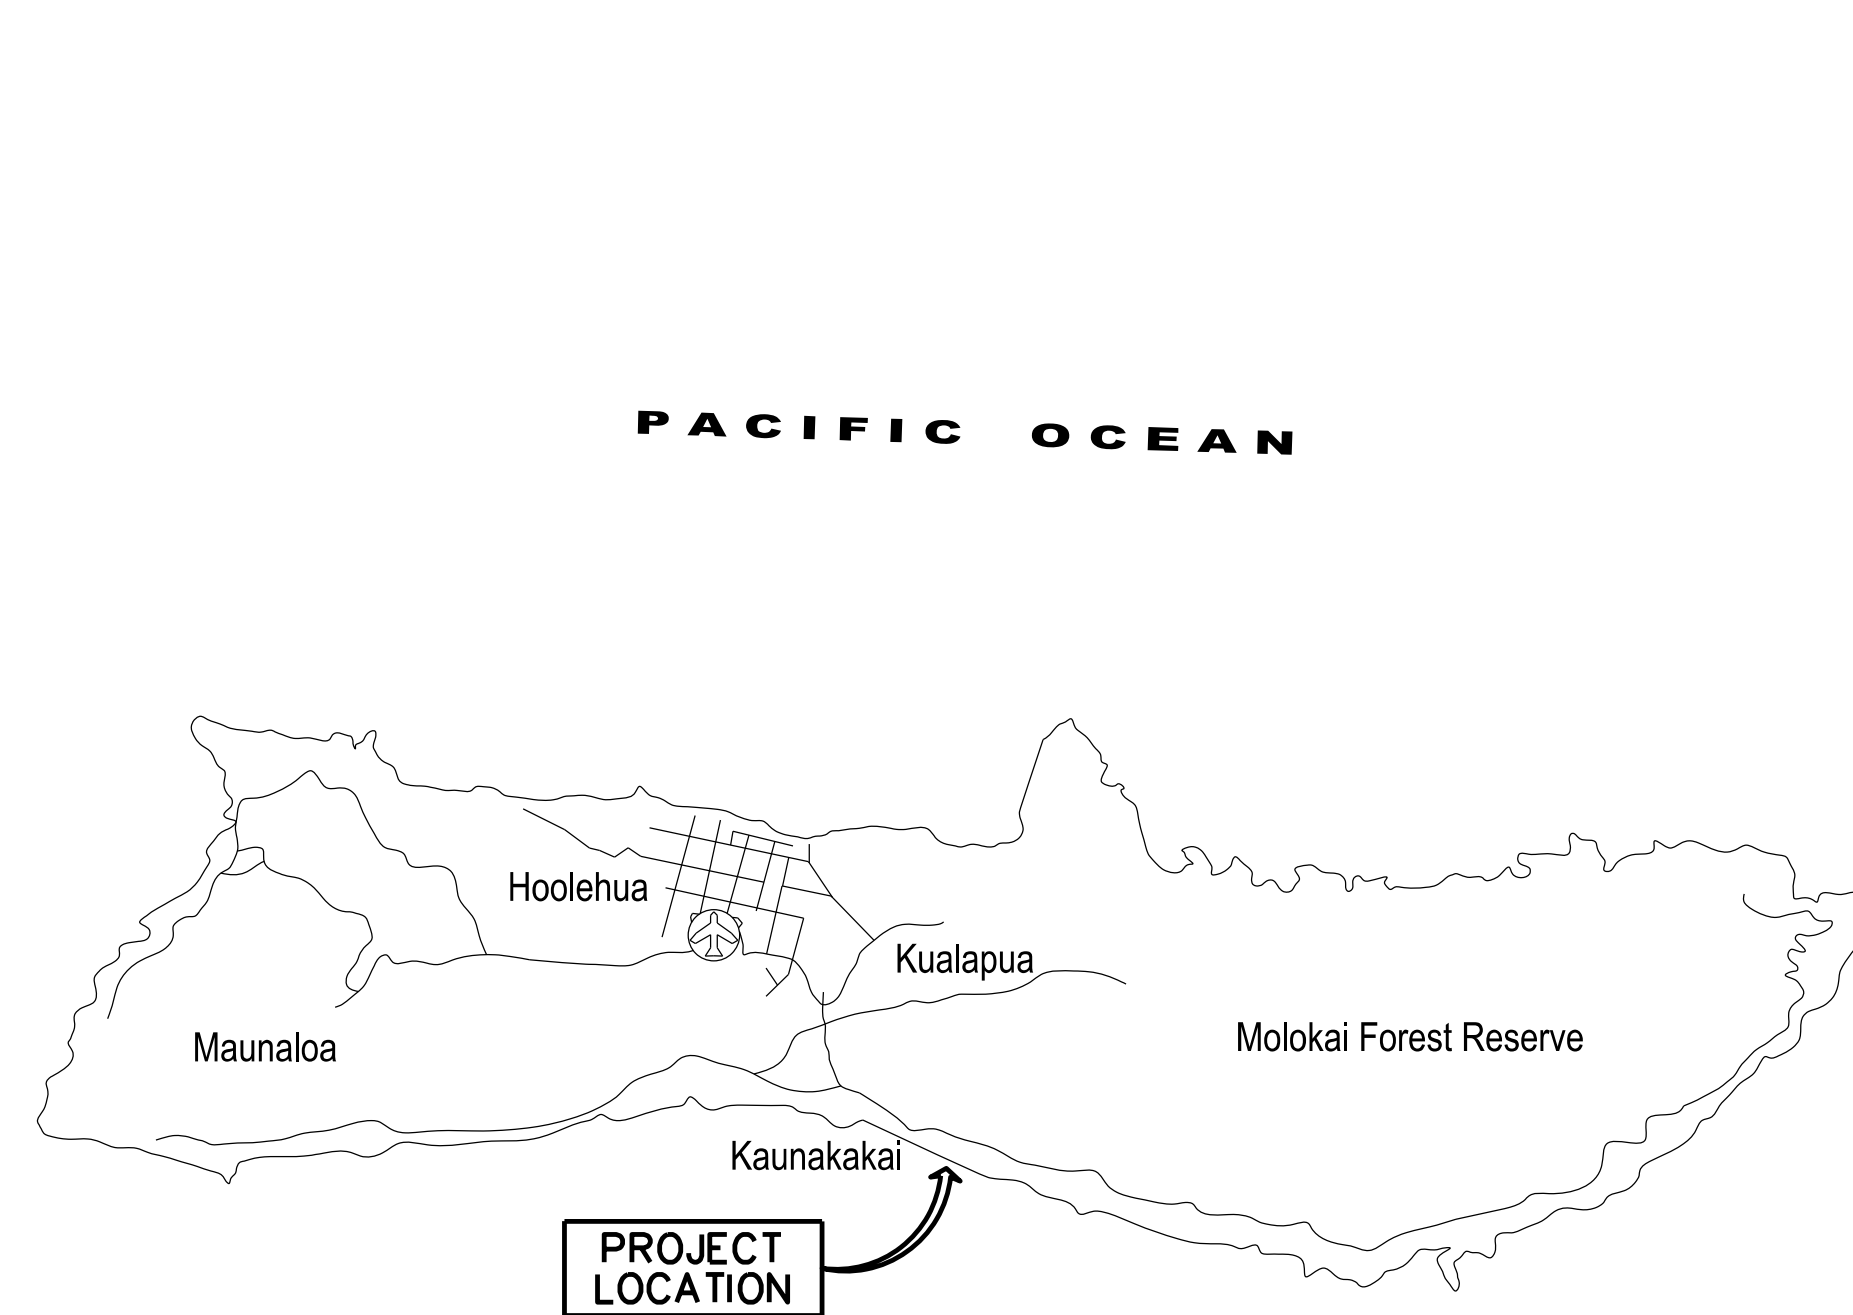


ISLAND OF MOLOKAI

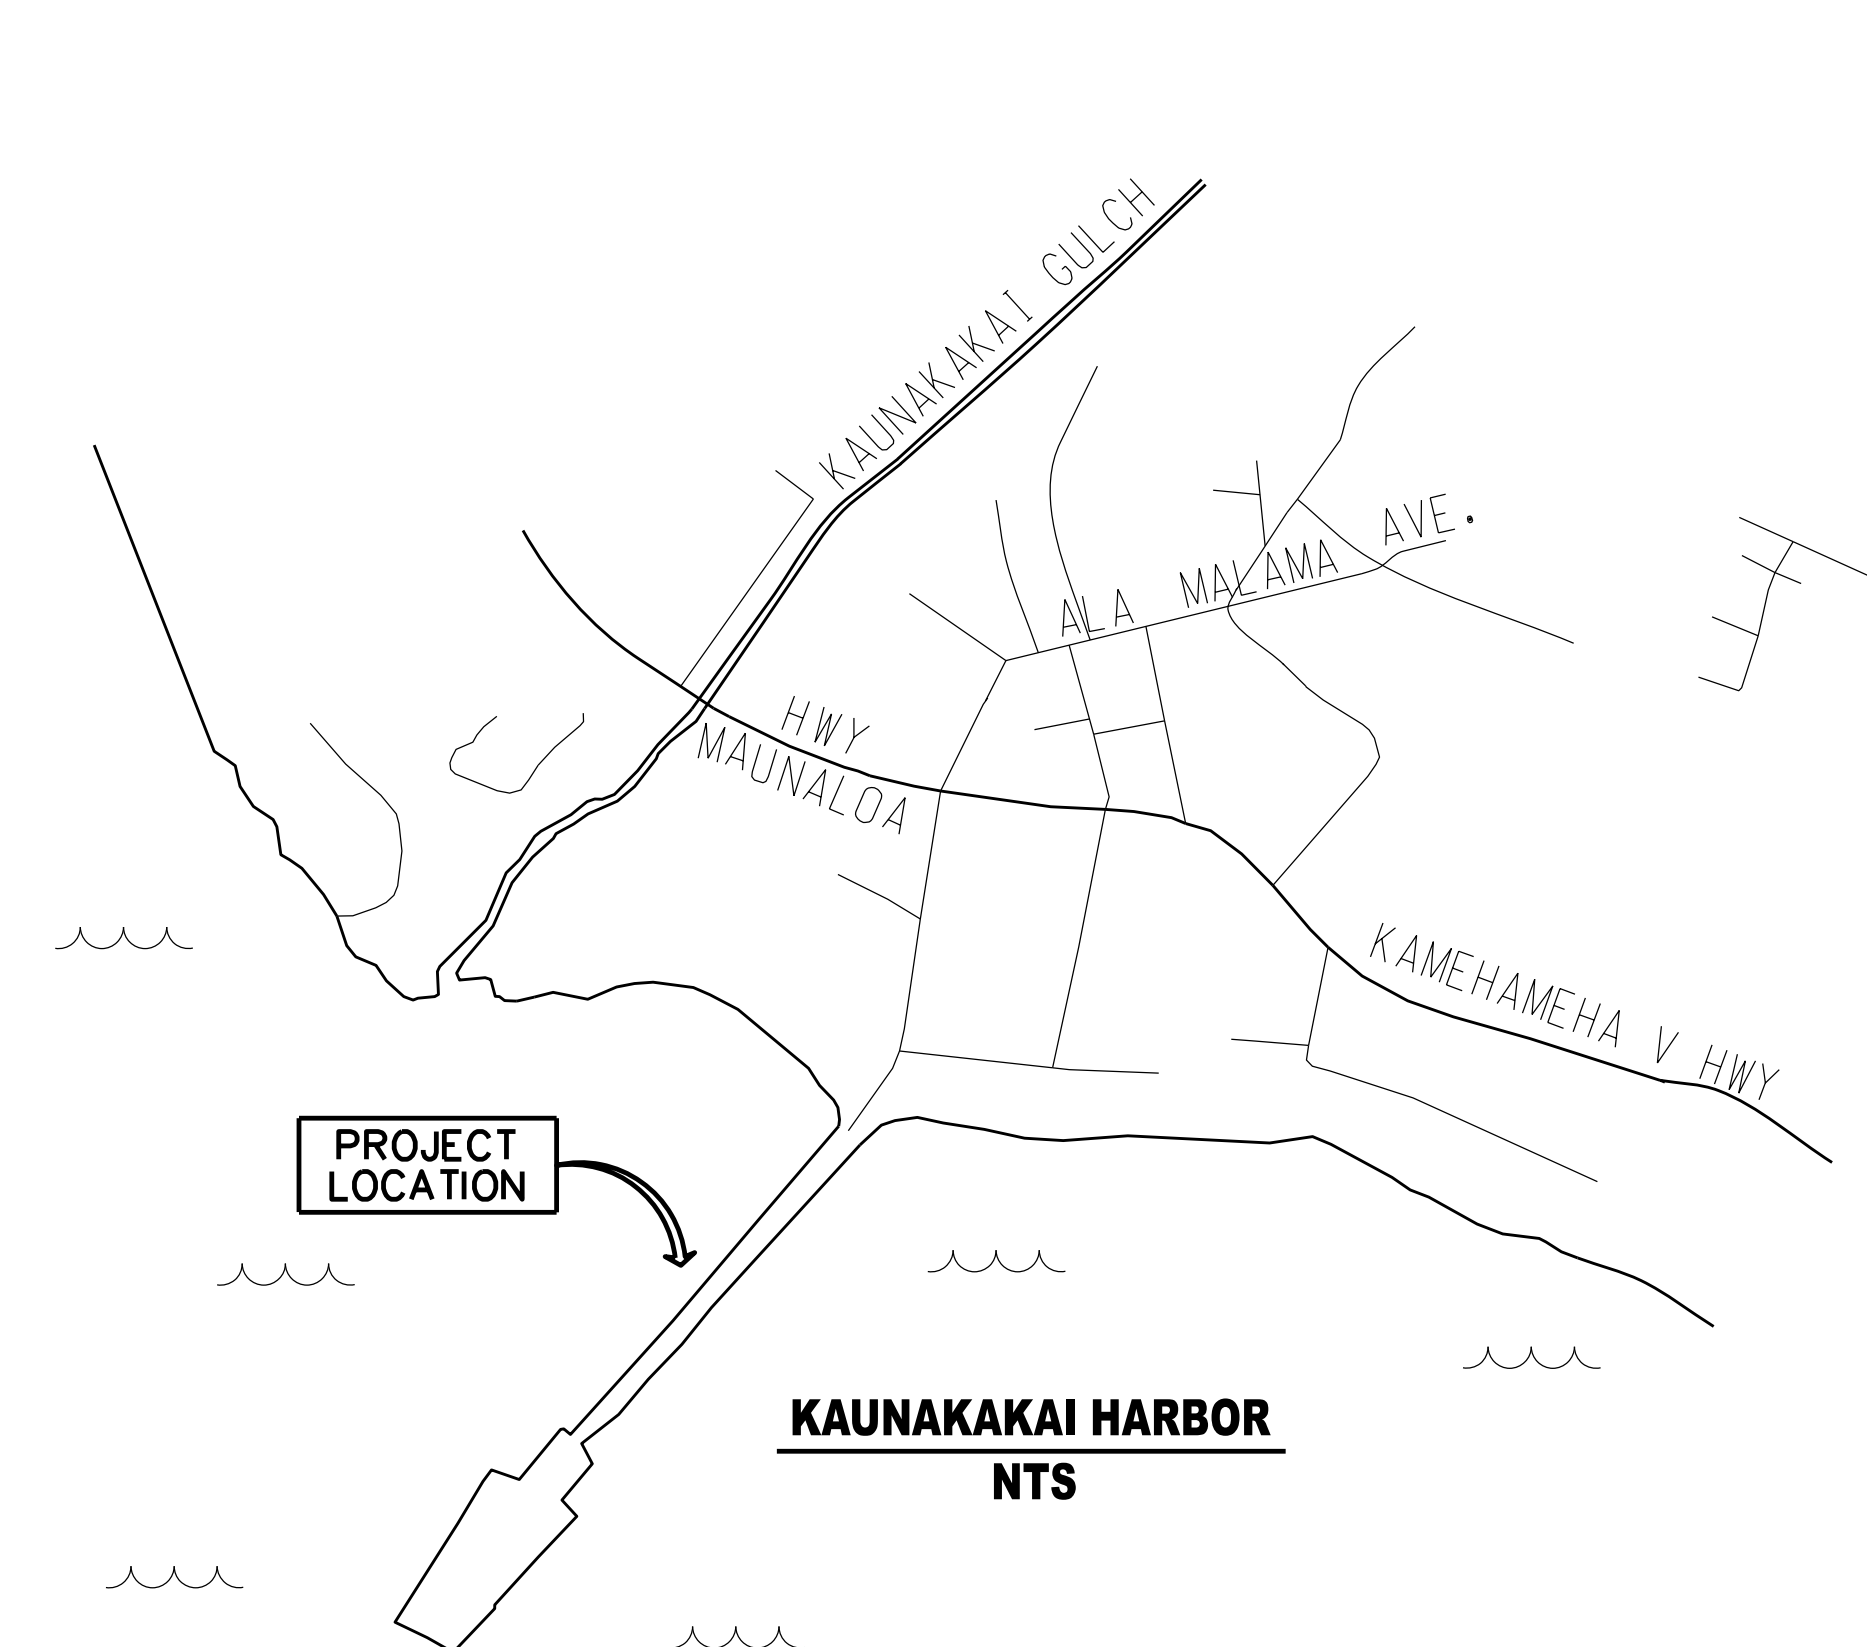

DEPARTMENT OF TRANSPORTATION STATE OF HAWAII	
APPROVED BY: 	Feb 23, 2024 DATE
FOR DIRECTOR OF TRANSPORTATION	




SHEET <b>1</b>
1 OF 2 SHEETS

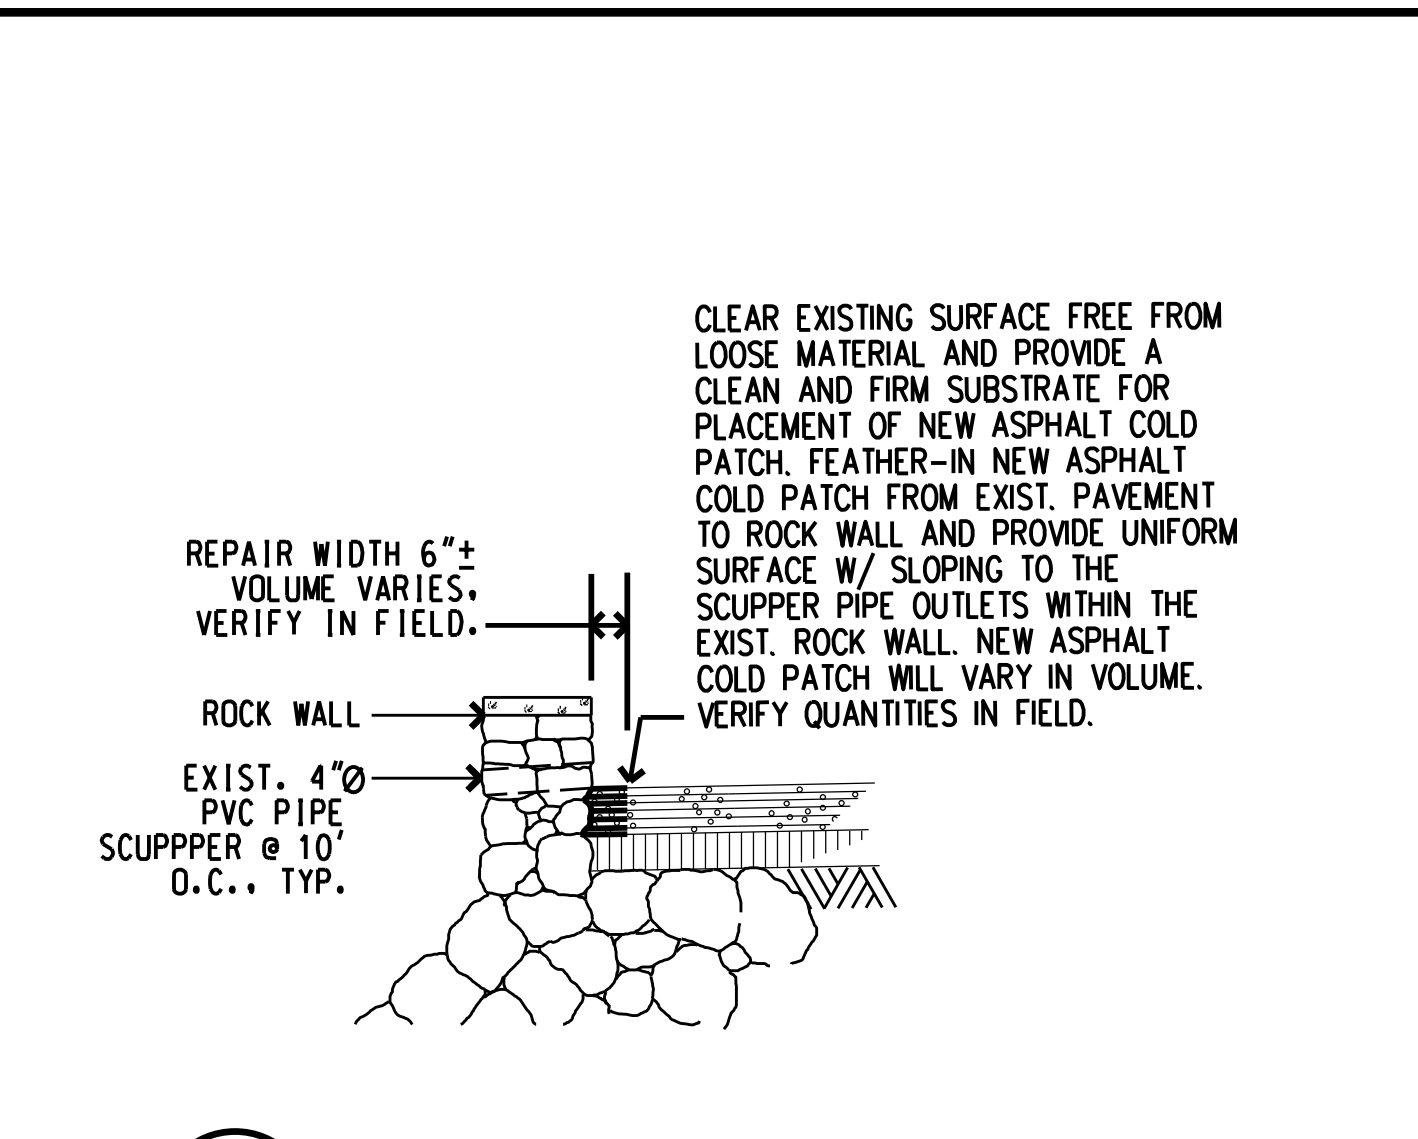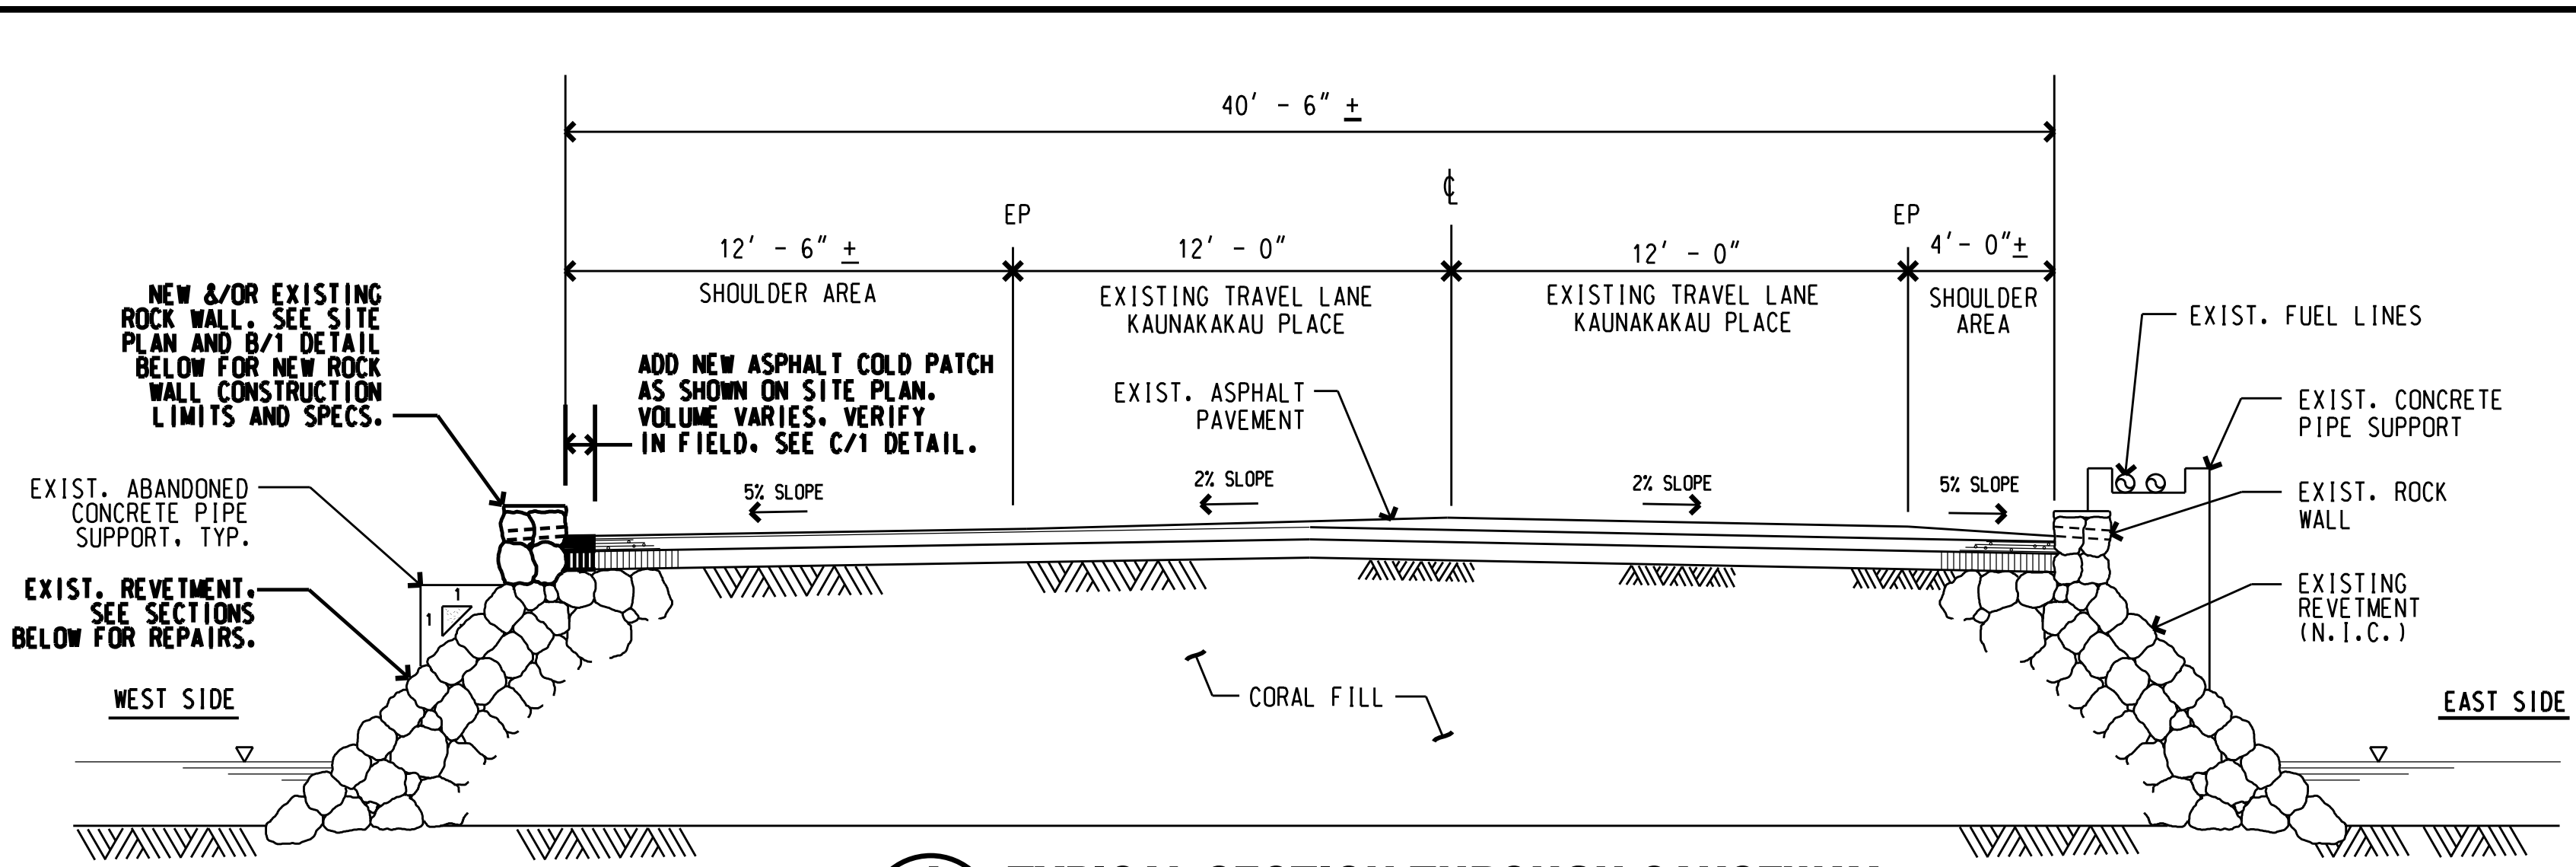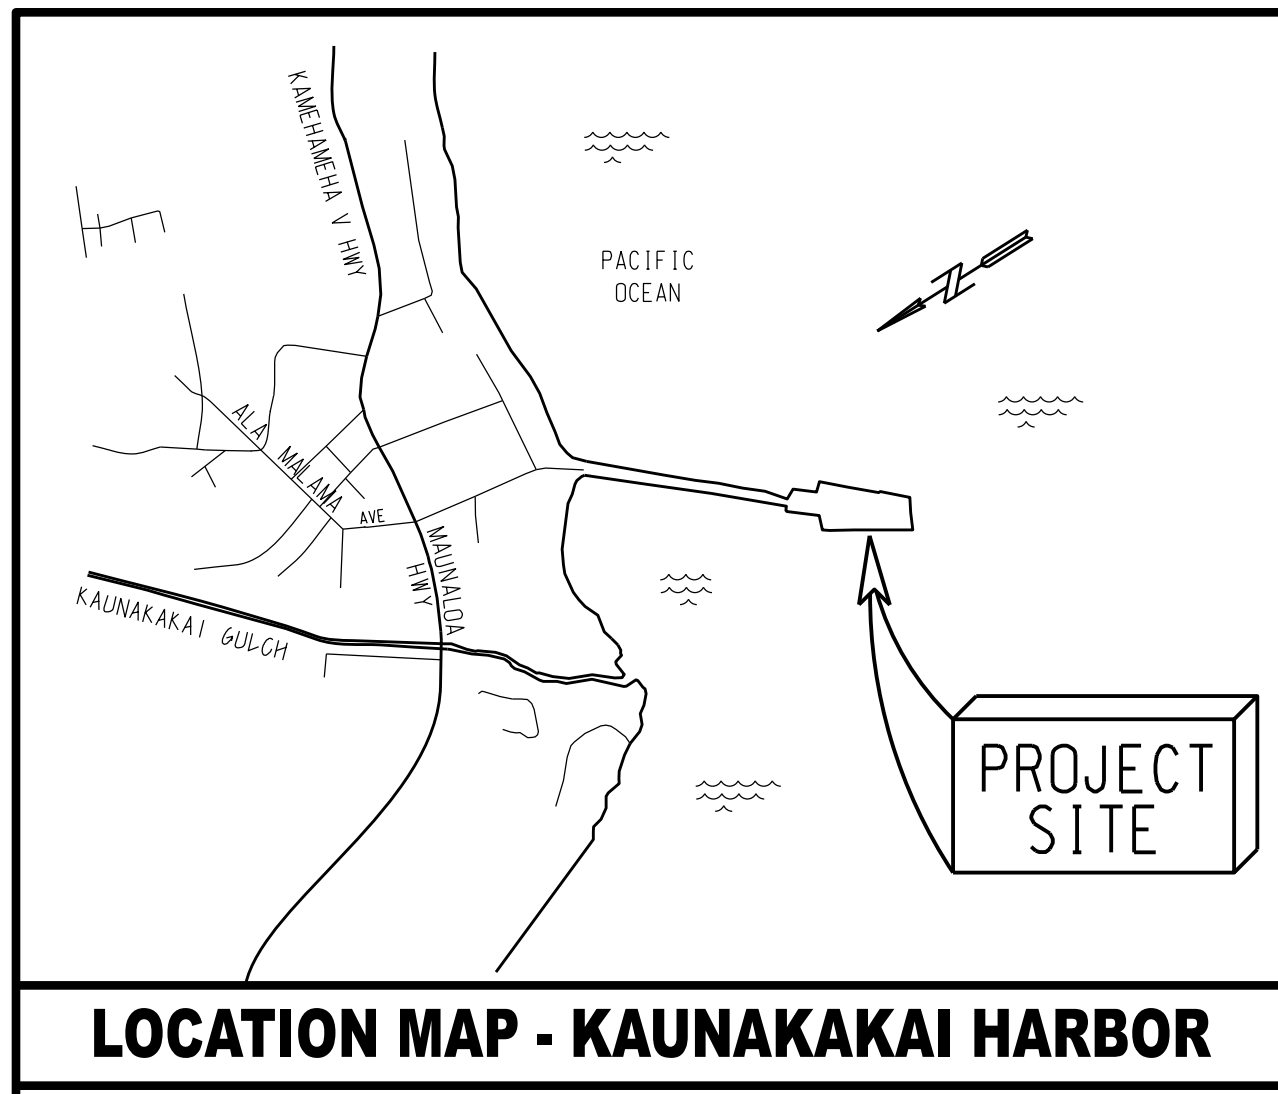


**LOCATION MAP - KAUNAKAKAI HARBOR**

**A TYPICAL SECTION THROUGH CAUSEWAY**  
1 SCALE: 1/4" = 1' - 0"


**C NEW ASPHALT DETAIL**  
1 SCALE: 3/8" = 1' - 0"

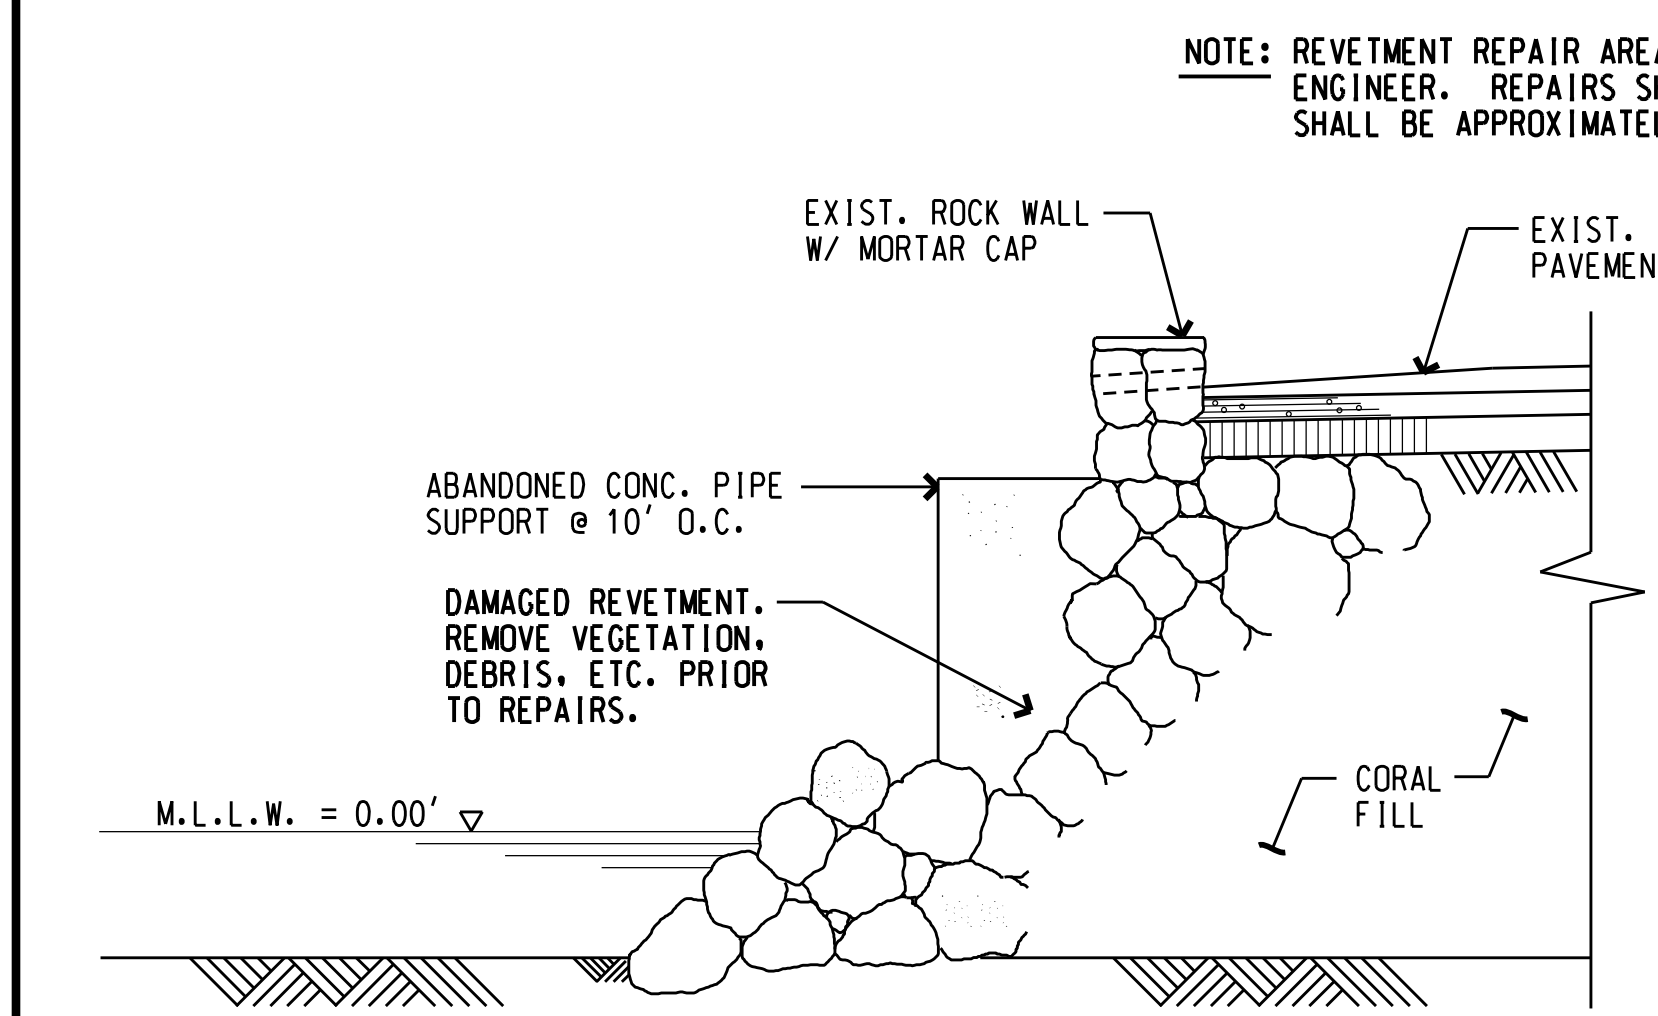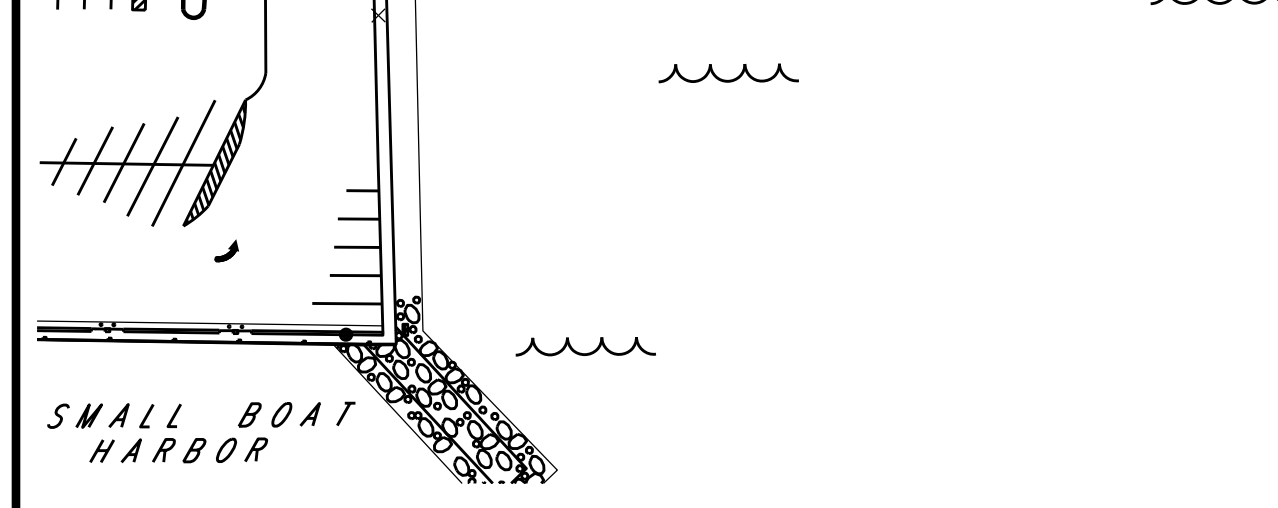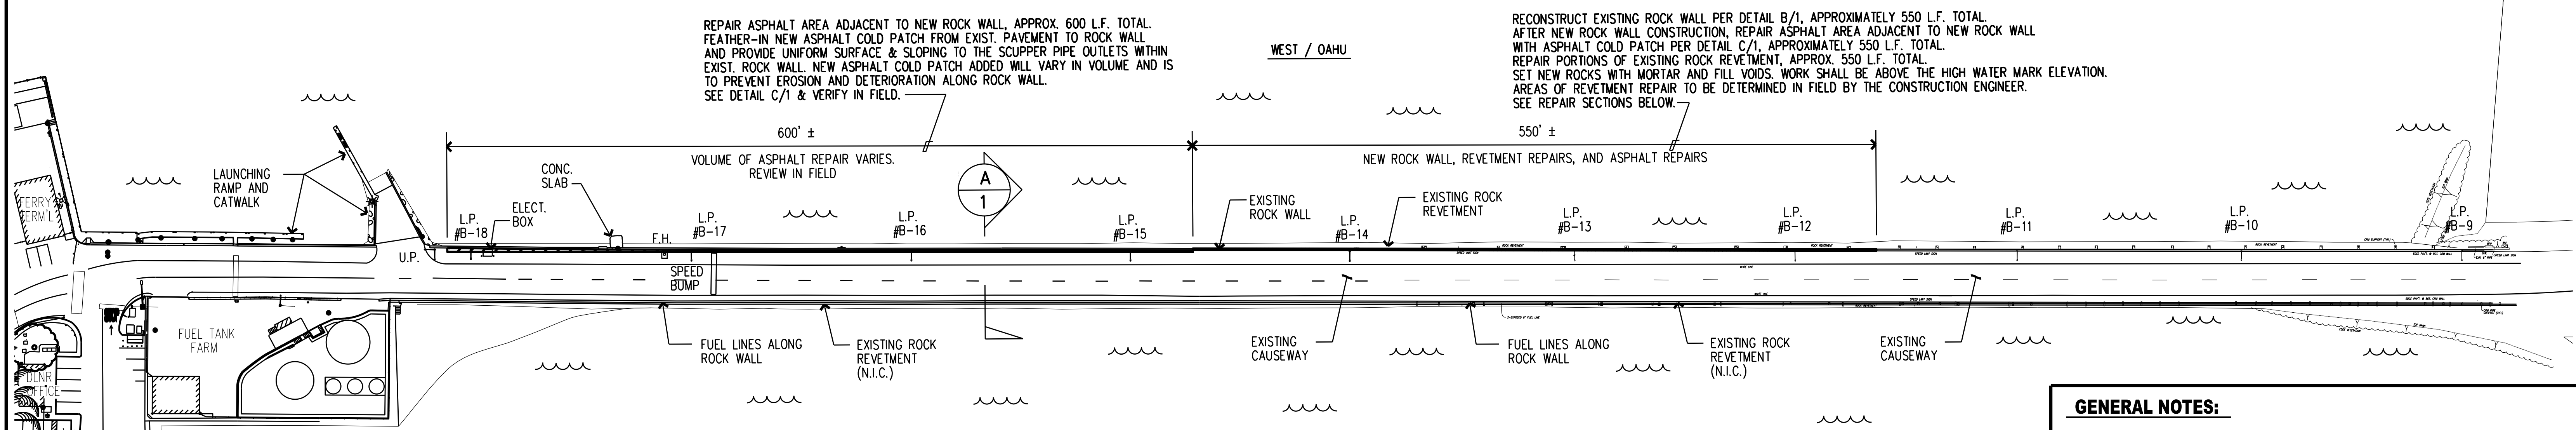

**TYPICAL EXISTING REVETMENT SECTION (WEST SIDE)**  
SCALE: 3/8" = 1' - 0"

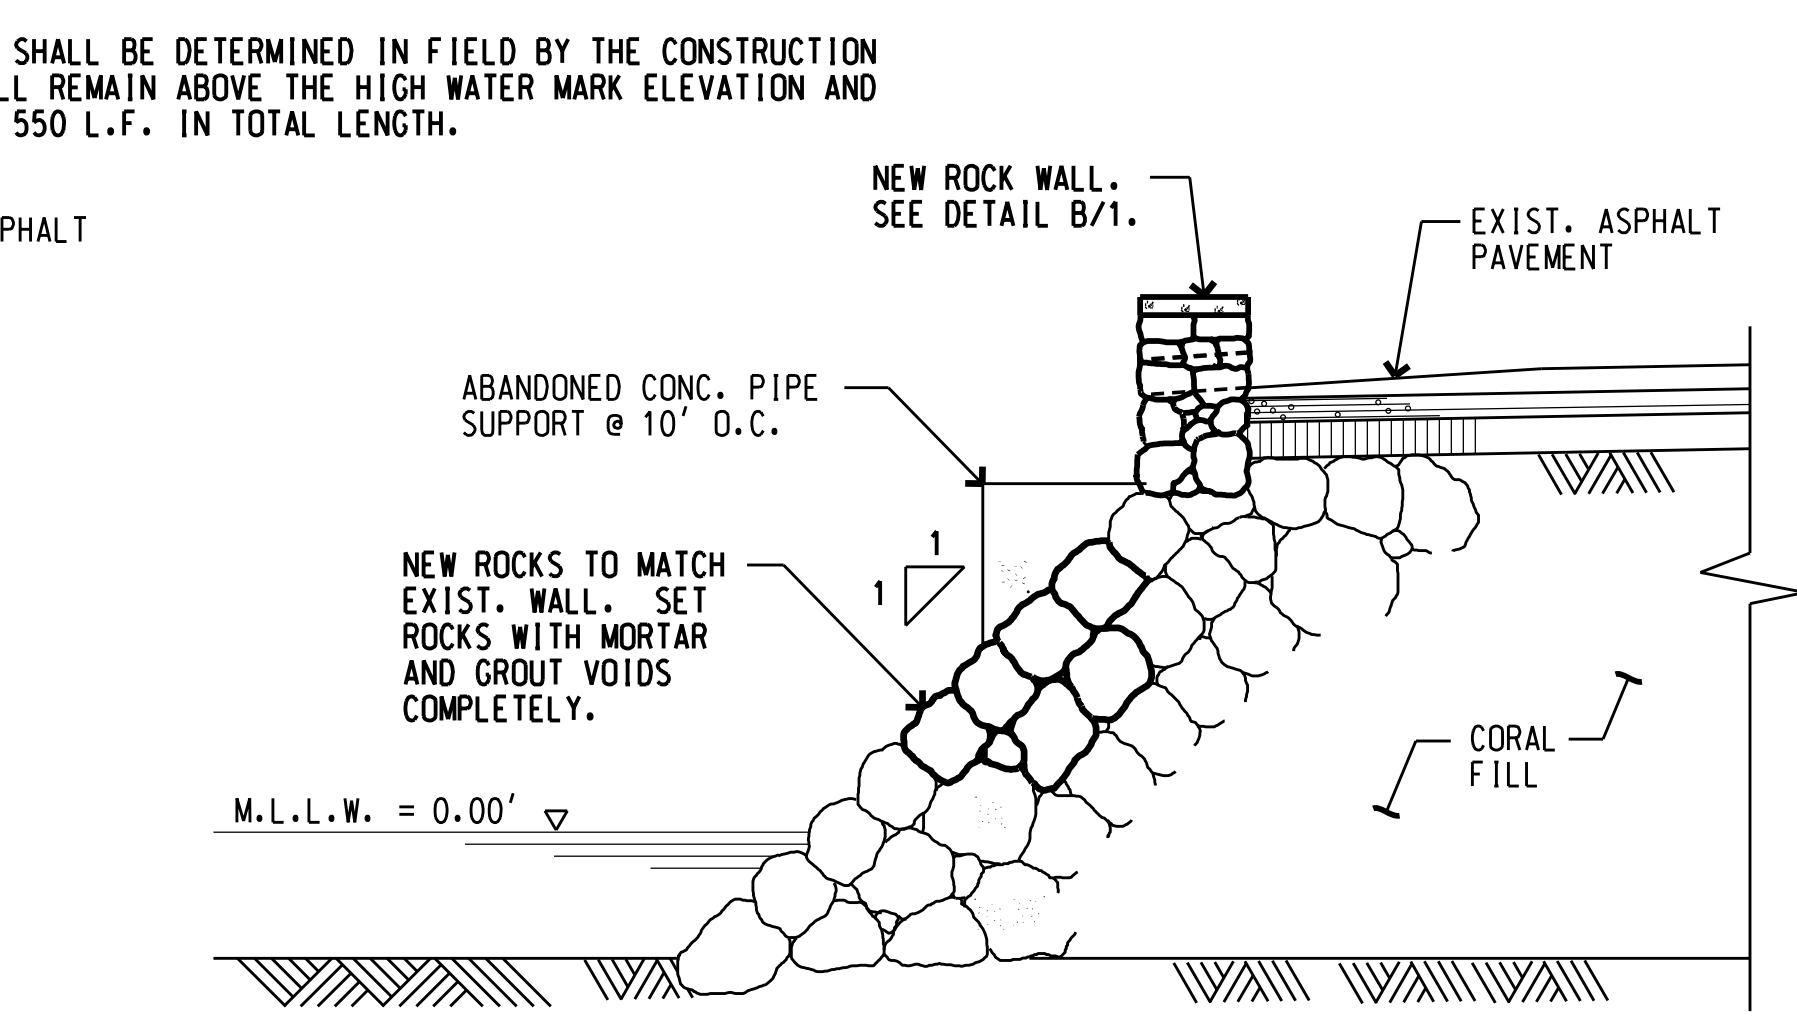

**TYPICAL REVETMENT REPAIR SECTION (WEST SIDE)**  
SCALE: 3/8" = 1' - 0"

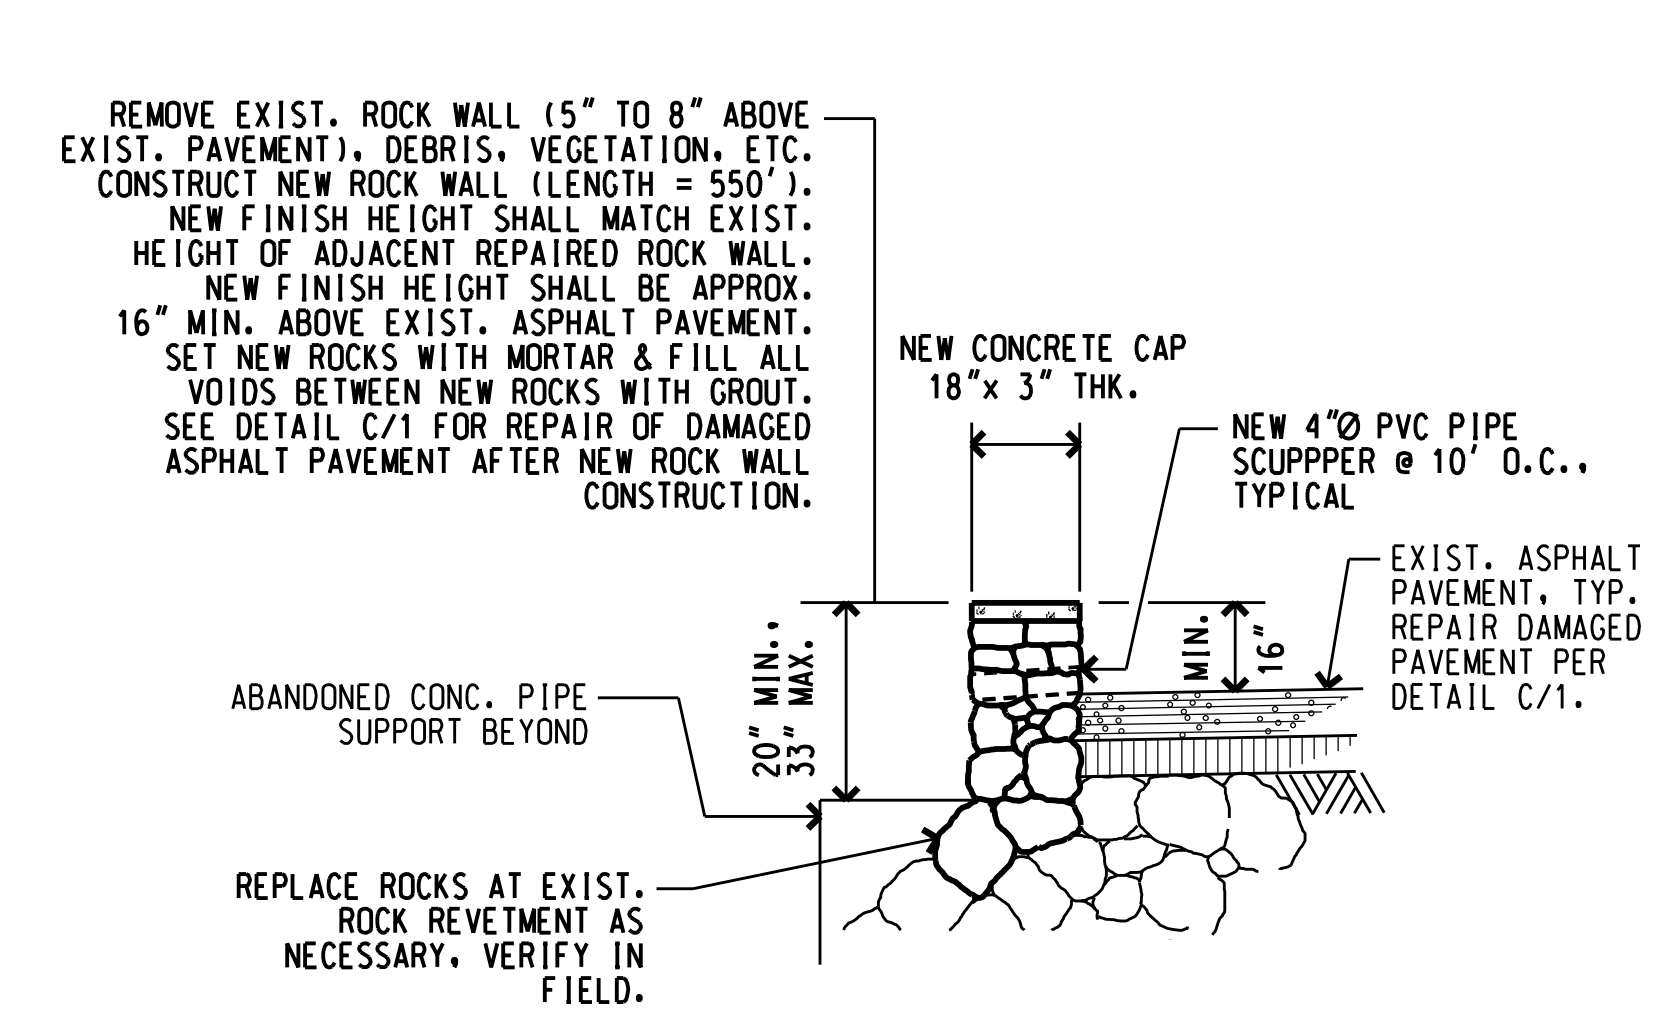

**B ROCK WALL REPAIR DETAIL**  
1 SCALE: 3/8" = 1' - 0"

- GENERAL NOTES:**
- CONTRACTOR SHALL VERIFY CONDITIONS AND DIMENSIONS IN THE FIELD PRIOR TO ORDERING MATERIALS. CONTRACTOR SHALL EXERCISE CAUTION TO PREVENT DAMAGE TO EXISTING STRUCTURES, UTILITIES AND EQUIPMENT IN THE PROJECT AREA.
  - ALL WORK SHALL BE COORDINATED WITH THE HARBORS MAUI DISTRICT MANAGER, THE CONSTRUCTION ENGINEER, AND THE HARBOR AGENT.
  - ALL STRUCTURES AND PORTIONS OF STRUCTURES SHOWN ON THE PLAN ARE EXISTING UNLESS SPECIFICALLY NOTED. EXISTING CONDITIONS SHOWN ARE BASED ON THE BEST AVAILABLE INFORMATION. NO GUARANTEE IS GIVEN THAT THEY ARE MORE THAN APPROXIMATELY CORRECT.
  - THE CONTRACTOR SHALL COMPLY WITH THE CLEAN WATER ACT AND THE STATE HARBORS STORMWATER MANAGEMENT PROGRAM. NO POLLUTANTS ARE ALLOWED TO BE DISCHARGED DIRECTLY OR INDIRECTLY THROUGH THE HARBORS SMALL MS4 OR OTHER POTENTIAL PATHWAYS IN TO HARBOR WATERS.
  - THE CONTRACTOR SHALL SUBMIT A SITE-SPECIFIC BEST MANAGEMENT PRACTICE (BMPs) PLAN AND HEALTH & SAFETY PLAN TO HARBORS CONSTRUCTION ENGINEER PRIOR TO THE START OF ANY CONSTRUCTION WORK. CLEAR WITH HAWAII ONE CALL CENTER (HOCC) BEFORE EXCAVATION (811) OR (866-423-7287).
  - IN CASE OF HAZARDOUS SUBSTANCE, OIL OR ENCOUNTER OF CONTAMINATED SOIL, CONTRACTOR SHALL NOTIFY THE APPROPRIATE FACILITY PERSONNEL, EMERGENCY RESPONSE AND REGULATORY AGENCIES FOLLOWING NOTIFICATION PROCEDURES, AND SHALL NOTIFY THE HARBORS CONSTRUCTION ENGINEER IMMEDIATELY (i.e., WITHIN 24 HOURS). CONTACT INFORMATION MUST BE IN A LOCATION THAT IS READILY ACCESSIBLE AND AVAILABLE. CONTRACTOR SHALL NOTIFY THE HARBORS ENGINEERING BRANCH ENVIRONMENTAL HOTLINE (808-587-1962) AND DESIGNATED HARBORS PROJECT ENGINEER OF ANY ILLICIT DISCHARGE AND/OR SPILL/RELEASE THAT OCCURS ONSITE.

REV	DATE	DESCRIPTION	BY	APPROVED
STATE OF HAWAII <b>DEPARTMENT OF TRANSPORTATION HARBORS</b>				
JOB TITLE <b>ASPHALT PAVEMENT AND REVETMENT REPAIRS AT CAUSEWAY AT KAUNAKAKAI HARBOR, MOLOKAI, HAWAII</b>				
SHEET TITLE <b>SITE PLAN, PAVEMENT REPAIR &amp; DETAILS</b>				
DESIGNED BY: JM				SHEET
DRAWN BY: JM				<b>2</b>
CHECKED BY: AF	JOB NUMBER			
DATE: FEB 2024	<b>S30230</b>			
SCALE: AS SHOWN				2 OF 2 SHITS