




KINALE HALE BASEMENT FURNITURE PLAN - UPDATED SEPT 2013  
 1/8" = 1'-0"

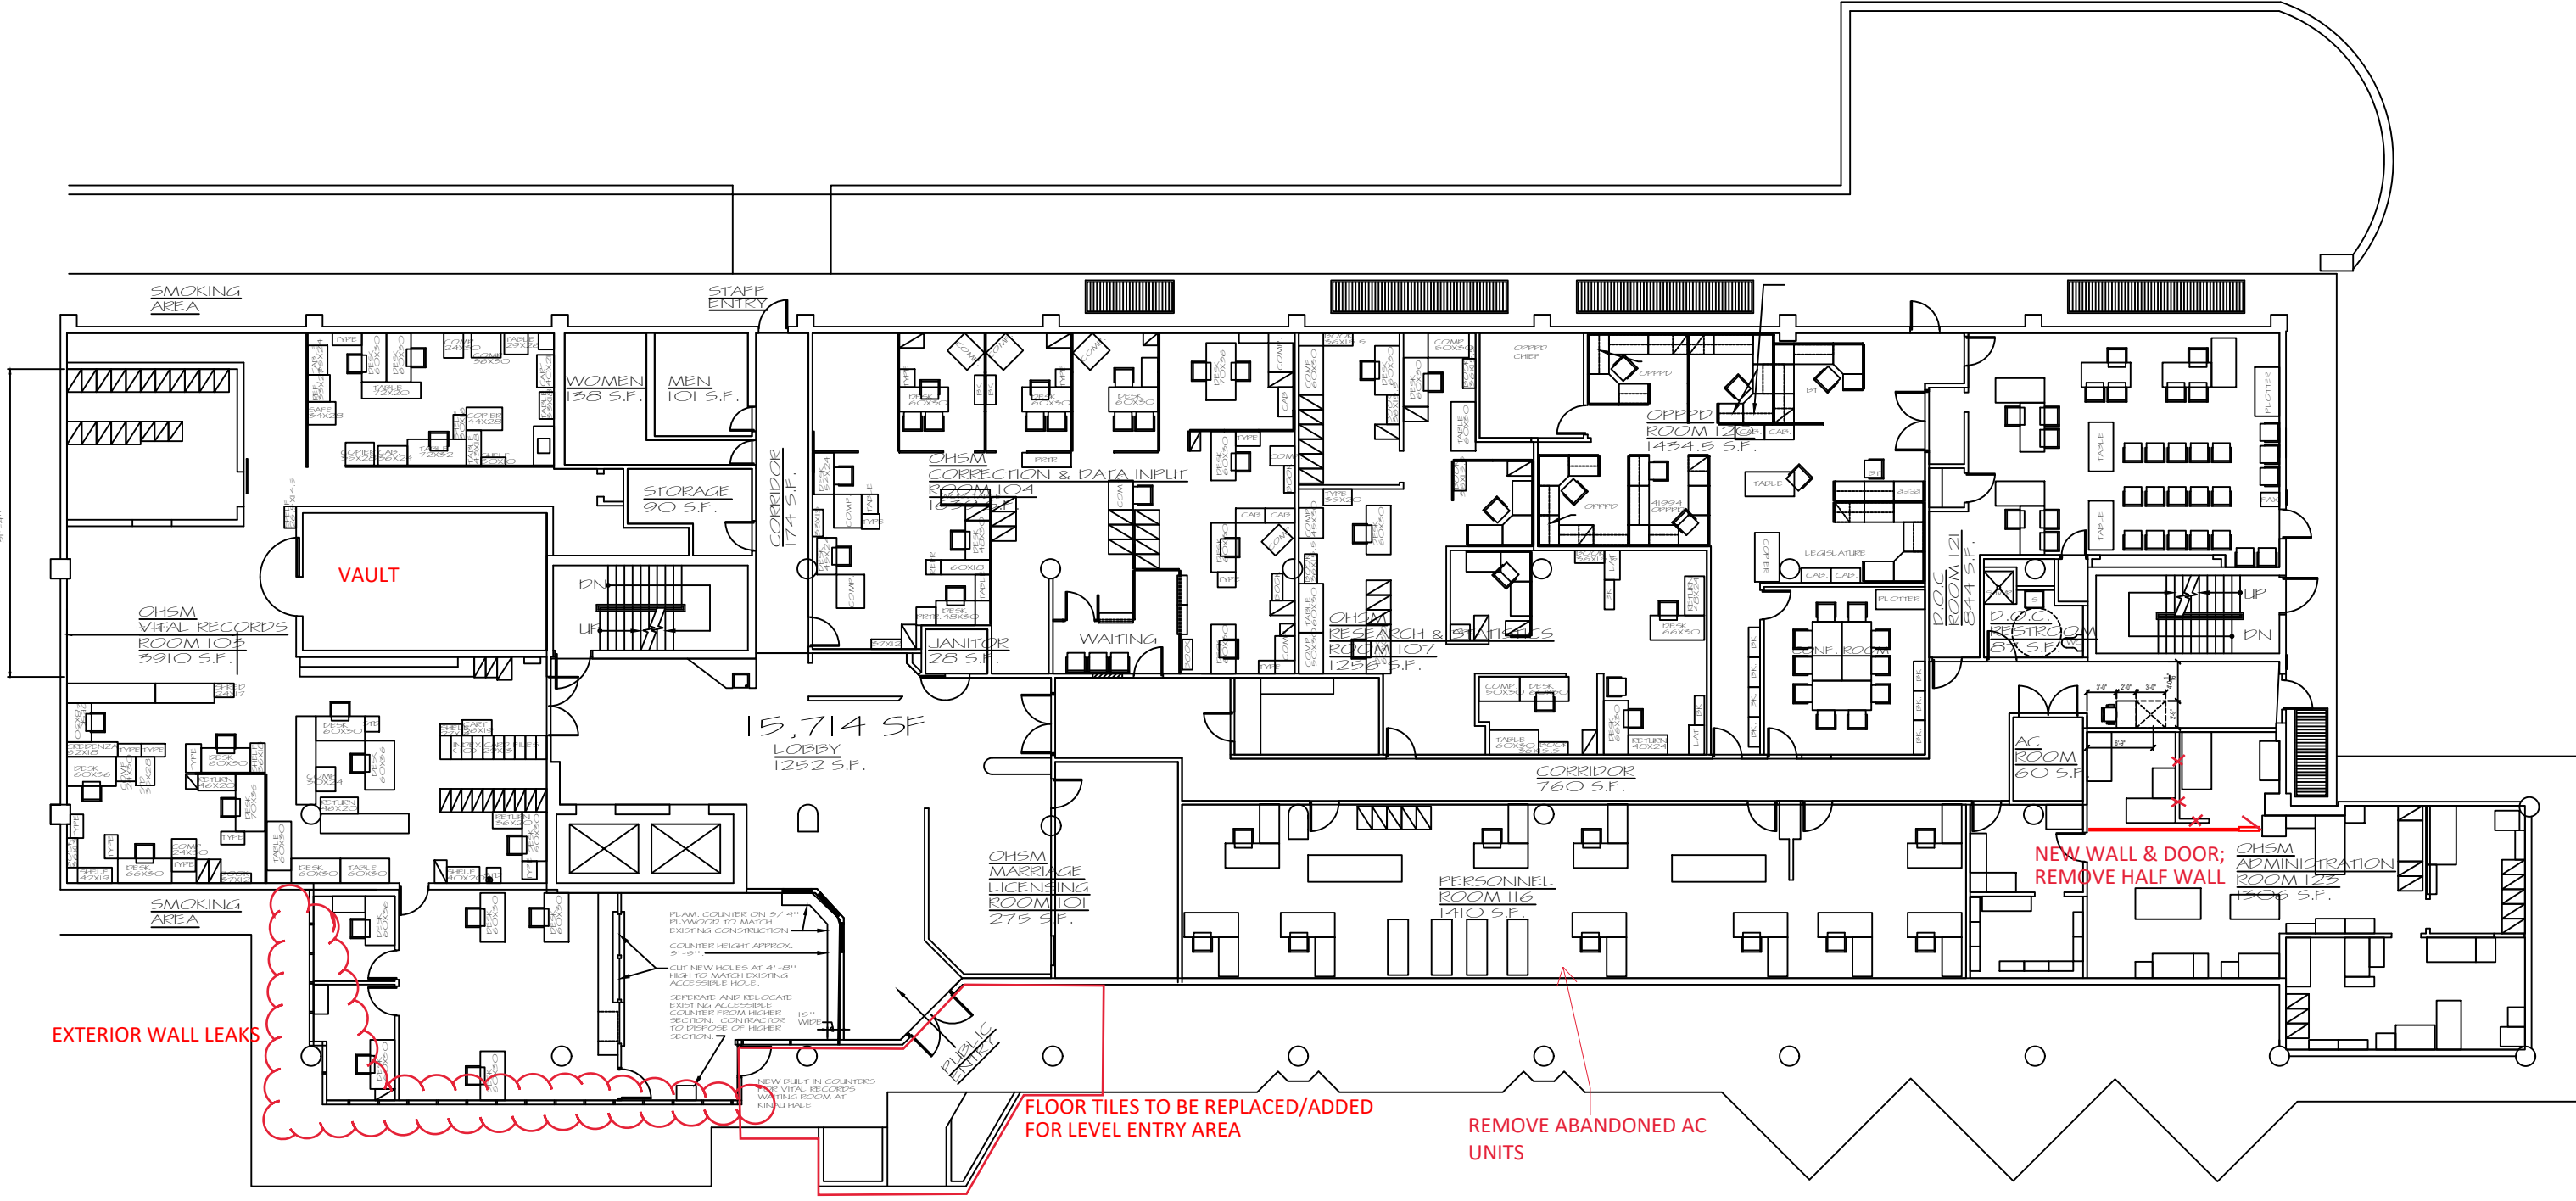

KINAU HALE - FIRST FLOOR

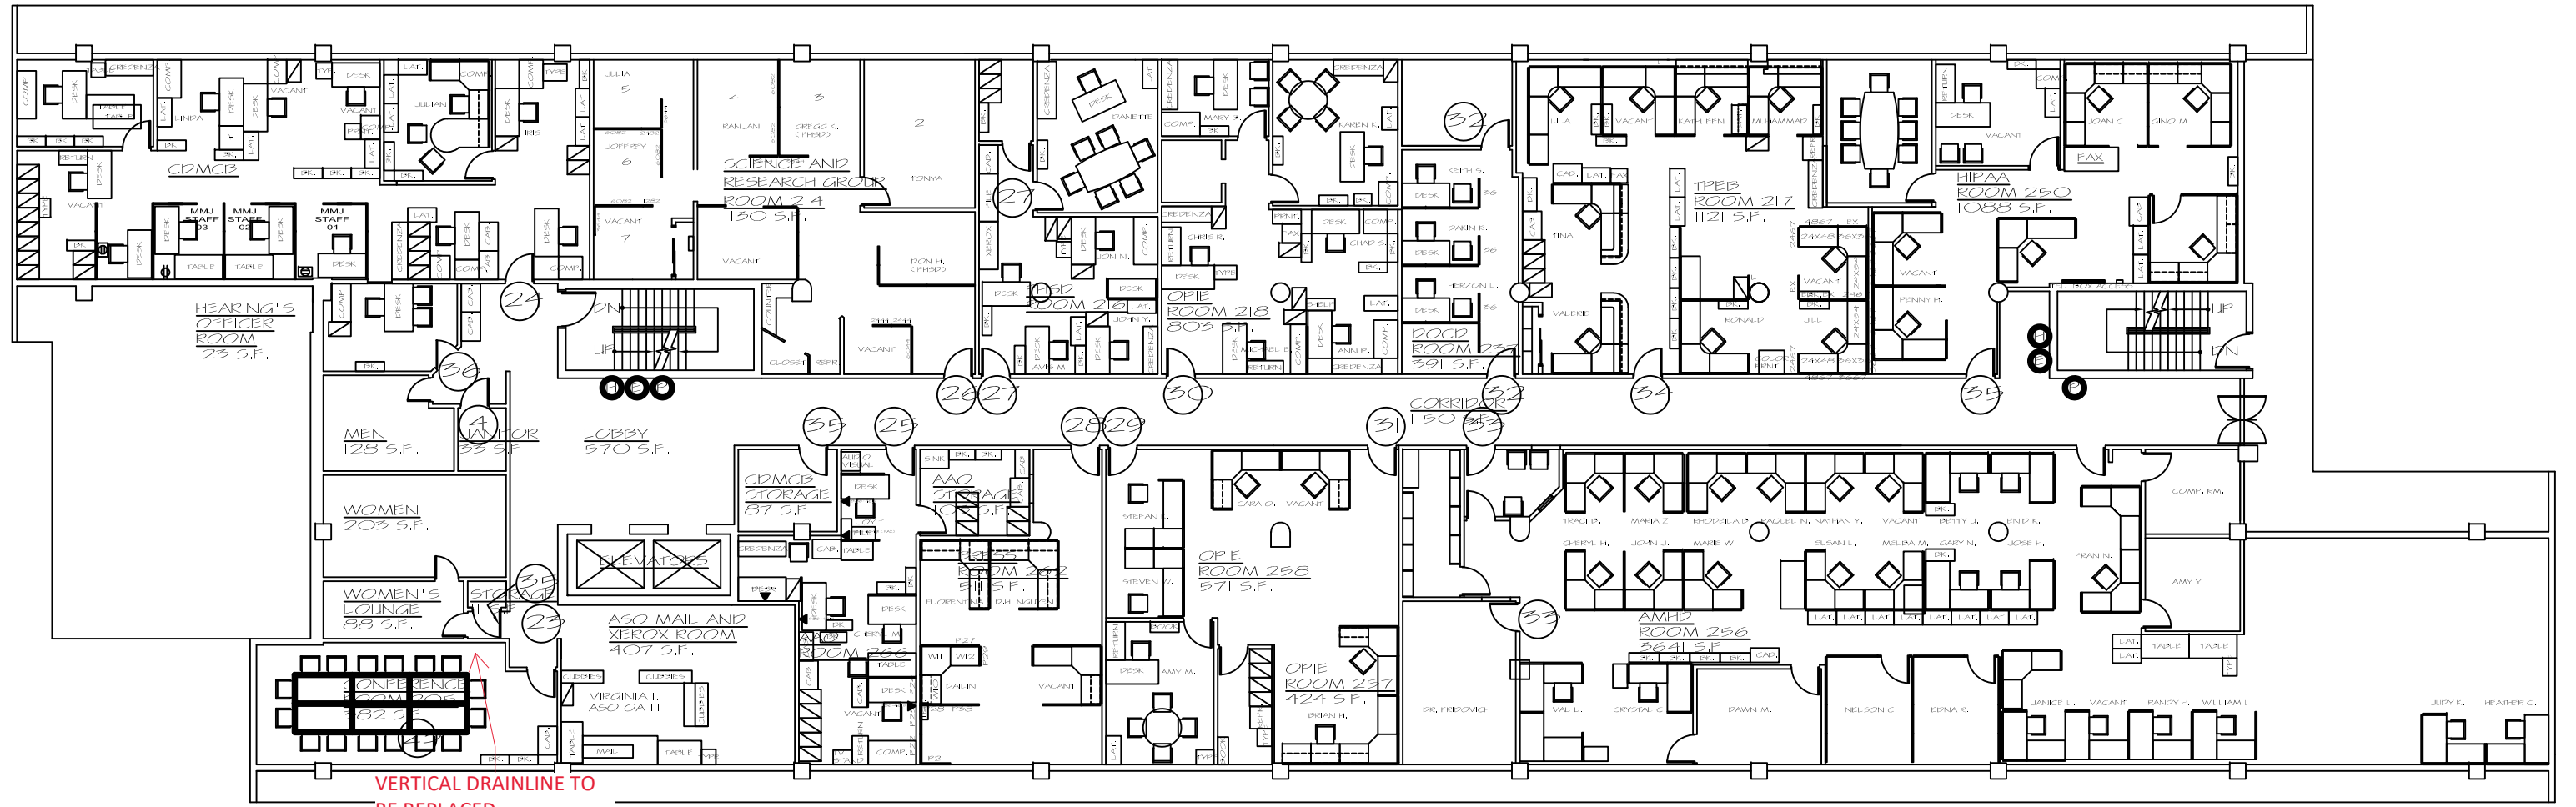


KINAU HALE SECOND FLOOR PLAN - UPDATED SEPT. 2013  
 1/8" = 1'-0"

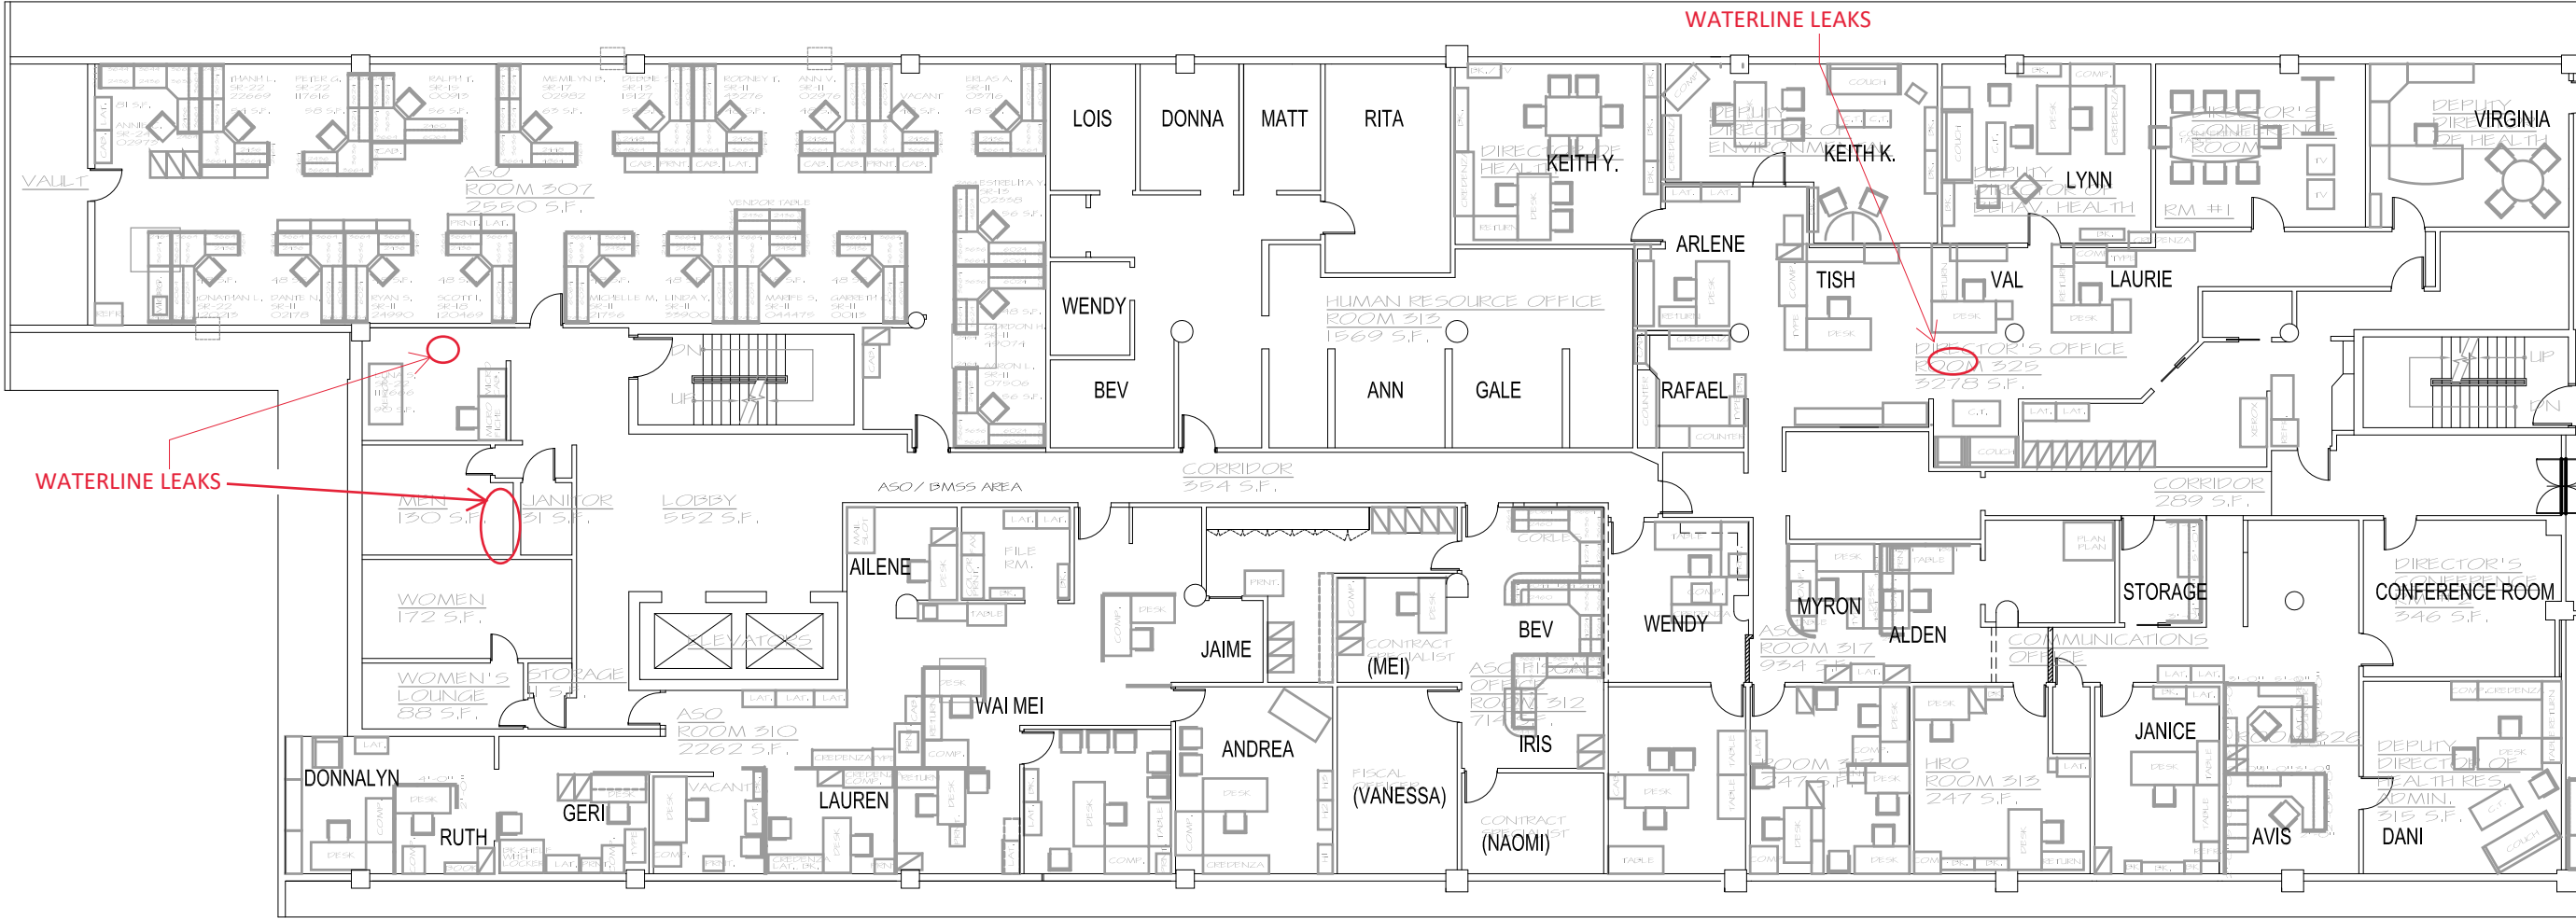


WATERLINE LEAKS

WATERLINE LEAKS

KINALE HALE THIRD FLOOR PLAN - UPDATED MARCH 2015  
 1/8" = 1'-0"

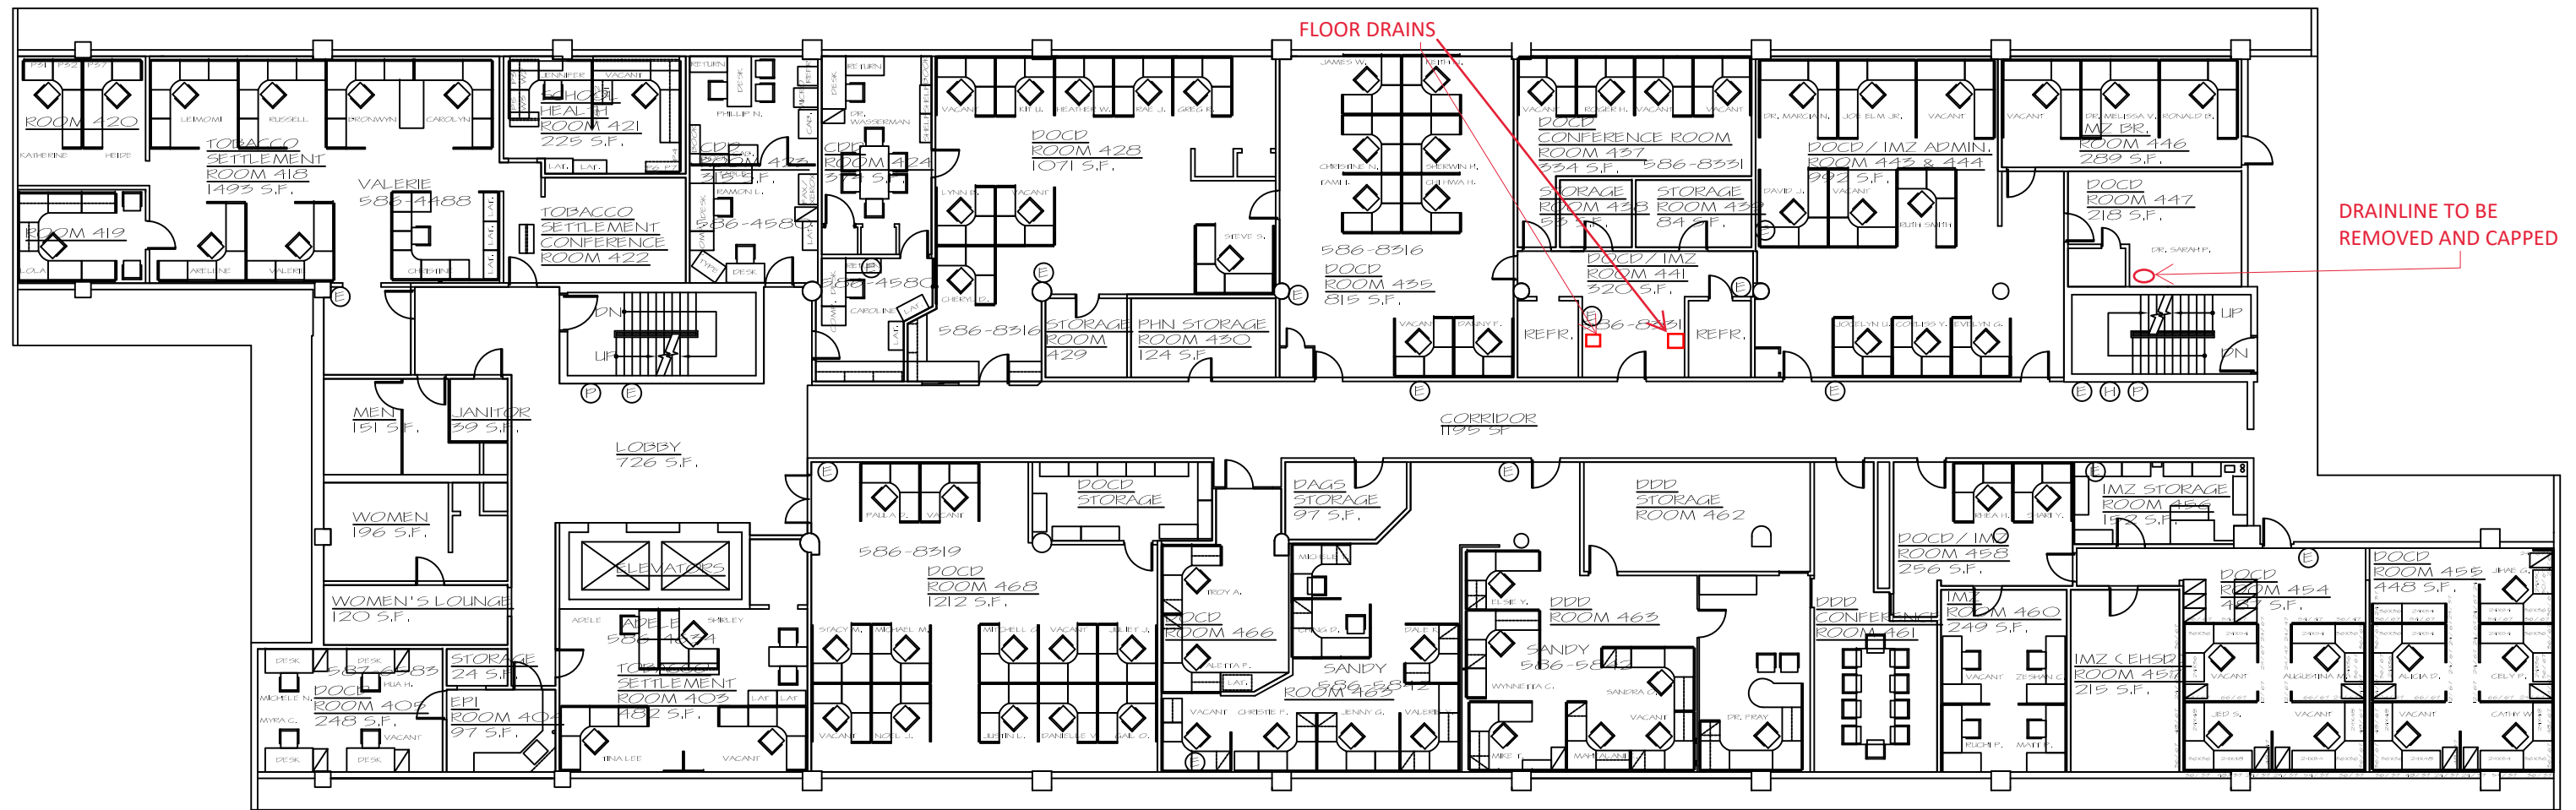

KINALE HALE FOURTH FLOOR PLAN - UPDATED SEPT 2013  
 1/8" = 1'-0"

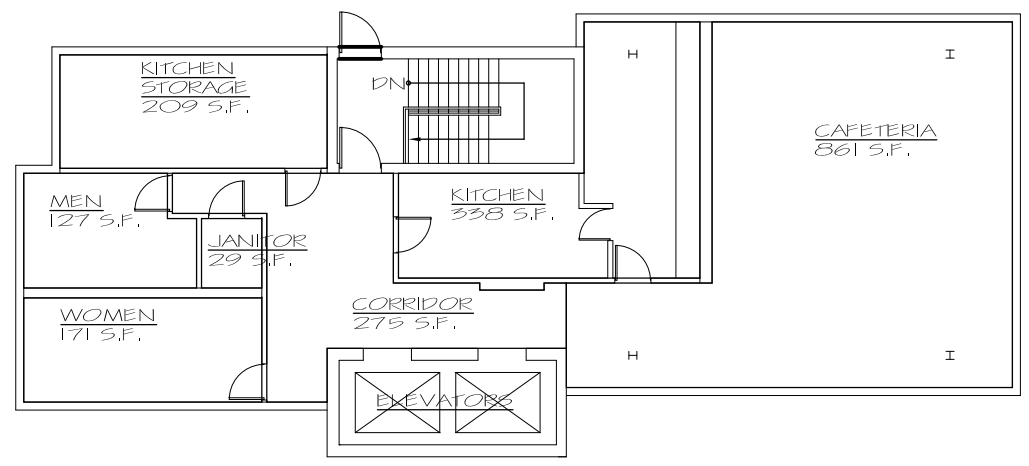

KINAU HALE FIFTH FLOOR PLAN  
NOT TO SCALE