


BUILDING	FLOORS	DESCRIPTION	YEAR	BUILDING	FLOORS	DESCRIPTION	YEAR	BUILDING	FLOORS	DESCRIPTION	YEAR
A	2	8-CLASSROOM	1987	P-1	1	PORTABLE (P2223)	1988*	P-7	1	PORTABLE (P2111)	1994
B	2	8-CLASSROOM	1989	P-2	1	PORTABLE (P2197)	1988*	P-8	1	PORTABLE	2003
C	2	8-CLASSROOM	1994	P-3	1	PORTABLE (P2198)	1988	P-9	1	PORTABLE	2008
E	2	8-CLASSROOM	1990	P-4	1	PORTABLE (P2199)	1988	P-10	1	PORTABLE	2012
G	1	CAFETERIA	1997	P-5	1	PORTABLE (P2200)	1989	P-11	1	PORTABLE	2012
				P-6	1	PORTABLE (P2224) (CoM)	N/A	P-12	1	PORTABLE	2012

NOTES:
* INDICATES SITE INSTALLATION DATE.

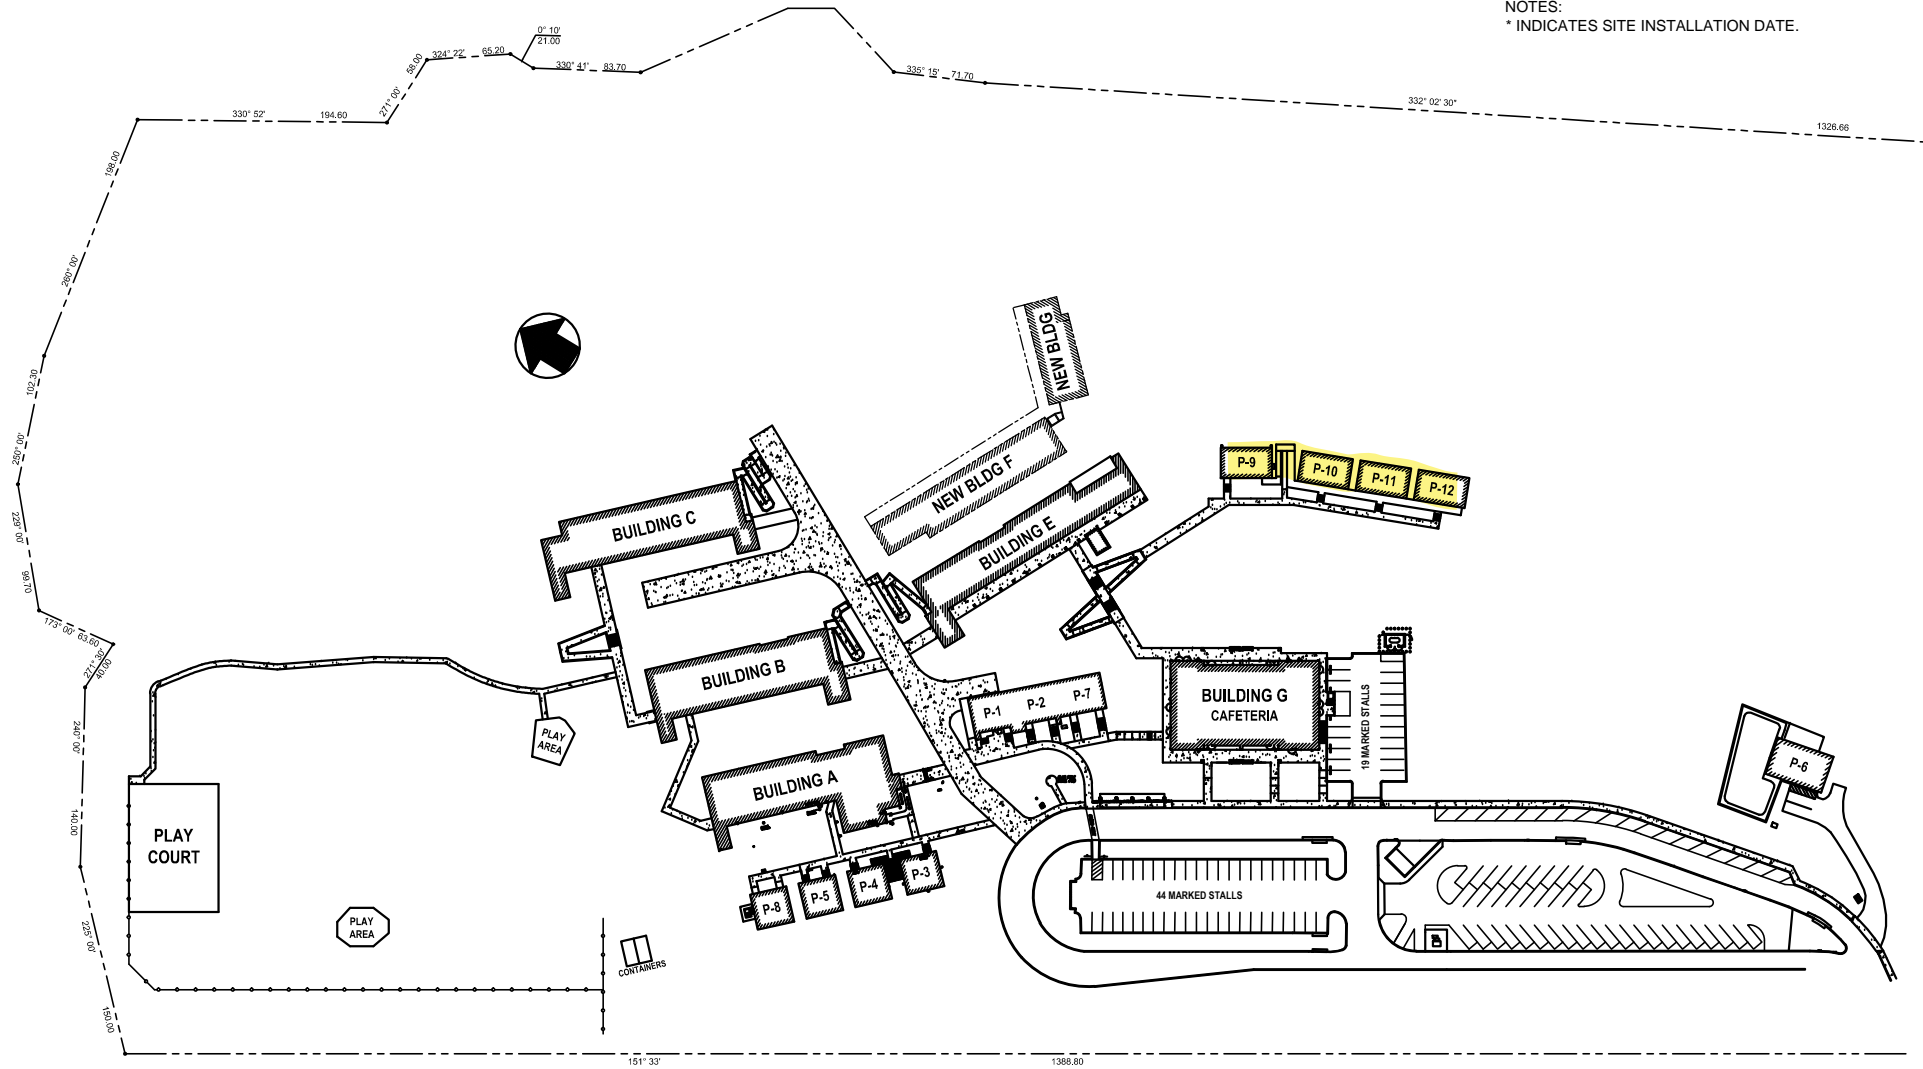

DEPARTMENT OF ACCOUNTING & GENERAL SERVICES
STATE OF HAWAII
MAUI DISTRICT OFFICE
755 MUA STREET
KAHULUI, HI

PRINCESS NAHIENAENA ELEMENTARY
SITE PLAN

COMPLEX:
LAHAINALUNA
CAMPUS ID:
429

ADDRESS: 816 NIHEU ST, LAHAINA, HI 96761
TMK: 2-4-6-018 POR OF 13
SCALE: NTS
REVISION DATE: 2019
SHEET 1 OF 1 SHEETS