


BUILDING	FLOORS	DESCRIPTION	YEAR
A	1	MATH-SCIENCE CLSRMS / LAB	1970/73
B	1	12-CLASSROOM	1970
C	1	LIBRARY	1970
D	1	CAFETERIA	1970
E	1	INDUSTRIAL ARTS	1970
F	1	AGRICULTURAL / CLASSROOM	1970
G	1	SWITCHBOARD	1970
H	1	AC EQUIPMENT	1970
J	1	MUSIC	1971/20
K	1	HEALTH & PE	1972
L	1	BUISNESS / ART / HOME EC.	1973
M	1	ADMINISTRATION	1974
N	1	4-CLASSROOM	1975

BUILDING	FLOORS	DESCRIPTION	YEAR
O	1	4-CLASSROOM	1975
Q	1	GYMNASIUM	1978
R	1	STORAGE / RESTROOM	1991
WEIGHT	1	WEIGHT ROOM	2020
WREST.	1	WRESTLING ROOM	2020
P-1	1	PORTABLE (P2167)	1983*
P-2	1	PORTABLE (P2168)	1983*
P-3	1	PORTABLE (P2169)	1985*
P-4	1	PORTABLE (P2170)	1986*
P-5	1	PORTABLE (P2171)	1986*
P-6	1	PORTABLE (P2172)	1987*
P-7	1	PORTABLE (P2173)	1987*
P-8	1	PORTABLE (P2174)	1988
P-9	1	PORTABLE (P2175)	1990
P-10	1	PORTABLE (P2176)	1990
P-11	1	PORTABLE (P2177)	1990
P-12	1	PORTABLE (P2178)	1992
P-13	1	PORTABLE (P2179)	1992
P-14	1	PORTABLE (P2180)	1992
P-15	1	PORTABLE (P2181)	1993
P-16	1	PORTABLE (P2182)	1993
P-17	1	PORTABLE (P2183)	1993
P-18	1	PORTABLE (P2231)	1994
P-19	1	PORTABLE (P2232)	1994
P-20	1	PORTABLE (P2233)	1994
P-21	1	PORTABLE (P2072)	1996*
P-22	1	PORTABLE (P2080)	1996*
P-23	1	PORTABLE (P2075)	1996*
P-24	1	PORTABLE (P2074)	1996*
P-25	1	PORTABLE (P2068)	1997*
P-26	1	PORTABLE (P2069)	1997*
P-27	1	PORTABLE	1998*
P-28	1	PORTABLE	1998*
P-29	1	PORTABLE	2000
P-30	1	PORTABLE	2004
P-31	1	PORTABLE	2004
P-32	1	PORTABLE	2006
P-33	1	PORTABLE	2006
P-34	1	PORTABLE	2006
P-35	1	PORTABLE	2007
P-36	1	PORTABLE	2007
P-37	1	PORTABLE	2014

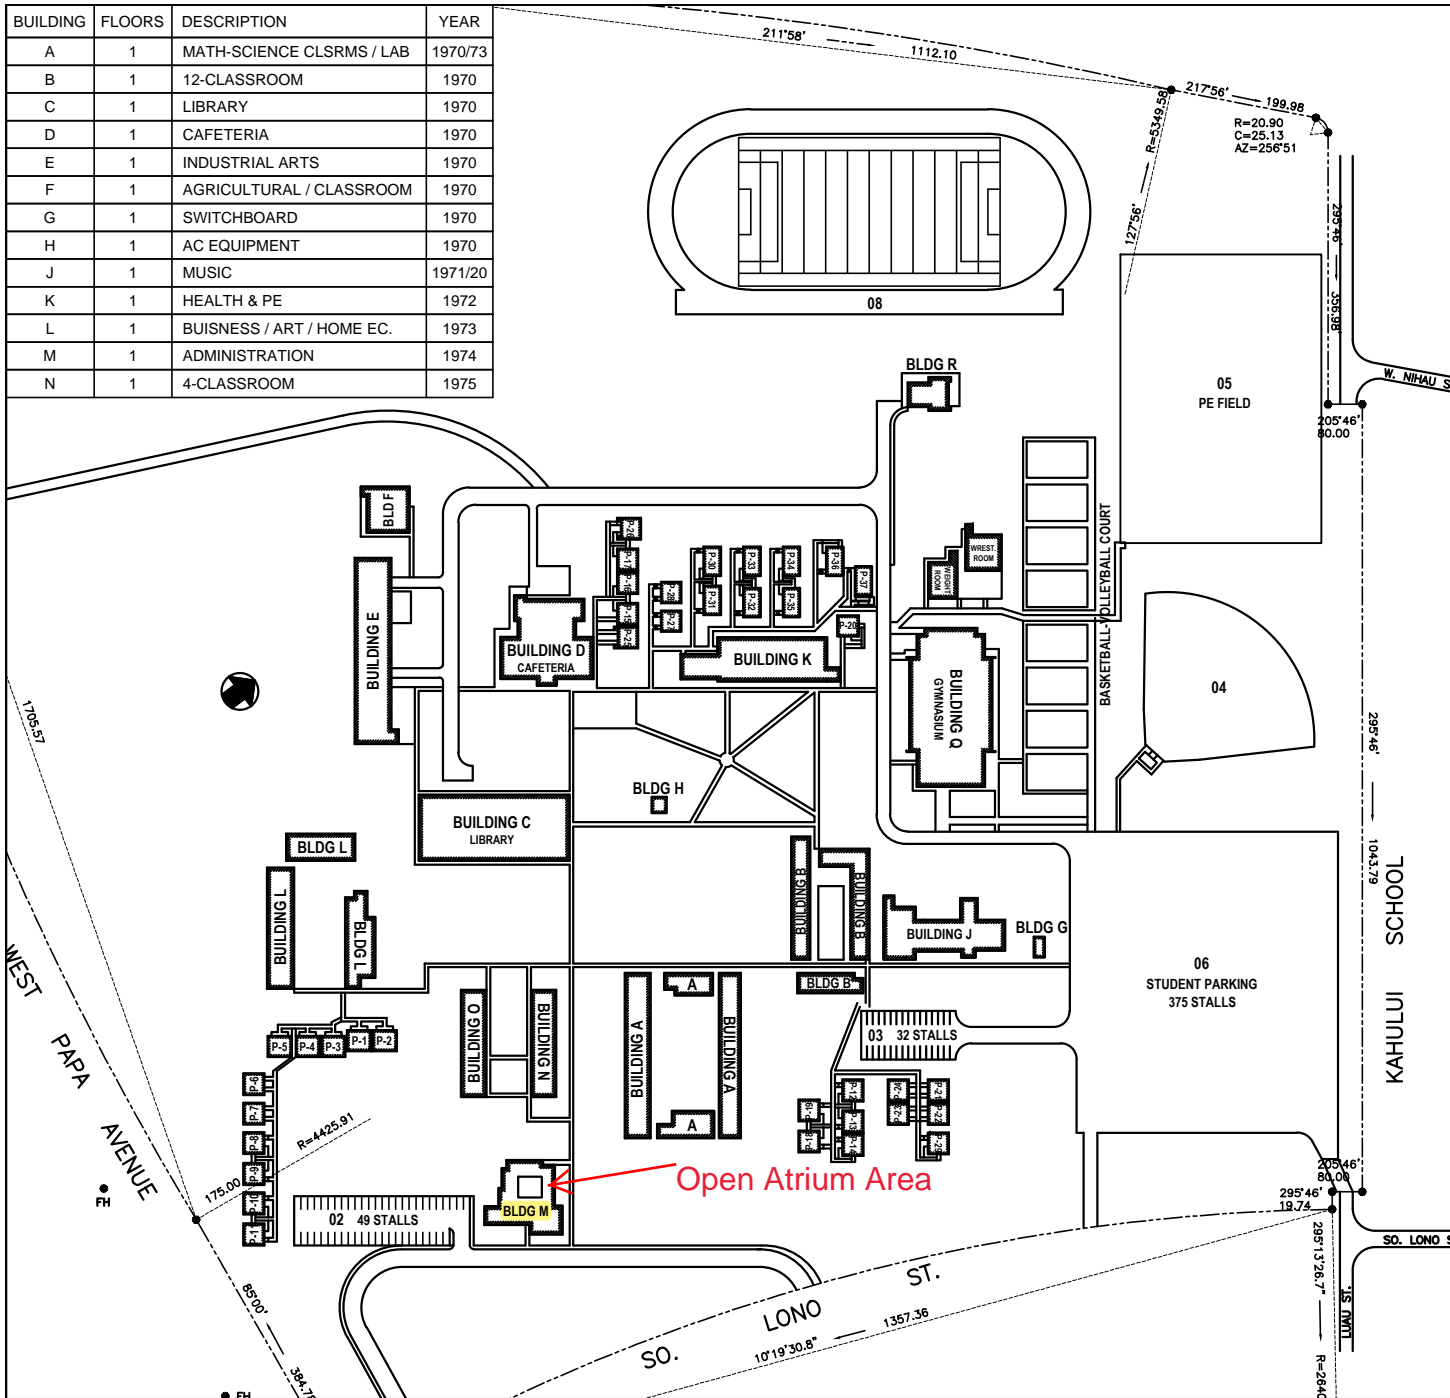

NOTES:
 1. * INDICATES SITE INSTALLATION DATE.
 2. SEE SHEET 2 OF 2 FOR ADDITIONAL DETAILS.

DEPARTMENT OF ACCOUNTING & GENERAL SERVICES
 STATE OF HAWAII
 MAUI DISTRICT OFFICE
 755 MUA STREET
 KAHULUI, HI

MAUI HIGH SCHOOL
 MAUI
 CAMPUS ID:
 418

SITE PLAN

COMPLEX:
 MAUI
 ADDRESS: 660 LONO AVE, KAHULUI, HI 96732
 TMK: 2-3-8-007-008
 REVISION DATE: 2019
 SCALE: NTS
 SHEET 1 OF 2 SHEETS