


BUILDING	FLOORS	DESCRIPTION	YEAR	BUILDING	FLOORS	DESCRIPTION	YEAR	BUILDING	FLOORS	DESCRIPTION	YEAR	BUILDING	FLOORS	DESCRIPTION	YEAR
A	1	ADMINISTRATION	1994	G	2	9-CLASSROOM	1995	Q	1	CONSTRUCTION TECHNOLOGY	1995	P-1	1	PORTABLE	2000
B	1	LIBRARY	1997	H	2	9-CLASSROOM	1997	S	1	PHYSICAL EDUCATION	1994	P-2	1	PORTABLE	2000
C	1	CAFETERIA	1994	I	2	6-CLASSROOM	1998	T	1	2-CLASSROOM	1994	P-3	1	PORTABLE	2001
D	2	11-CLASSROOM	1994	K	2	9-CLASSROOM	1998	U	2	GYMNASIUM	1998	P-4	1	PORTABLE	2001
E	2	8-CLASSROOM	1994	M	1	AGRICULTURAL TECHNOLOGY	1999	V	1	MUSIC	1997	P-5	1	PORTABLE	2002
F	2	9-CLASSROOM	1995	O	1	AUTOMOTIVE LAB	1997	X	1	WEIGHT / TRAINER	1999	P-6	1	PORTABLE	2002
				PAC	3	PERFORMING ARTS CENTER	2018	Y	1	TICKET / R.R. / CONCESSION	1999	P-7	1	PORTABLE	2002
												P-8	1	PORTABLE	2002
												P-9	1	PORTABLE	2002

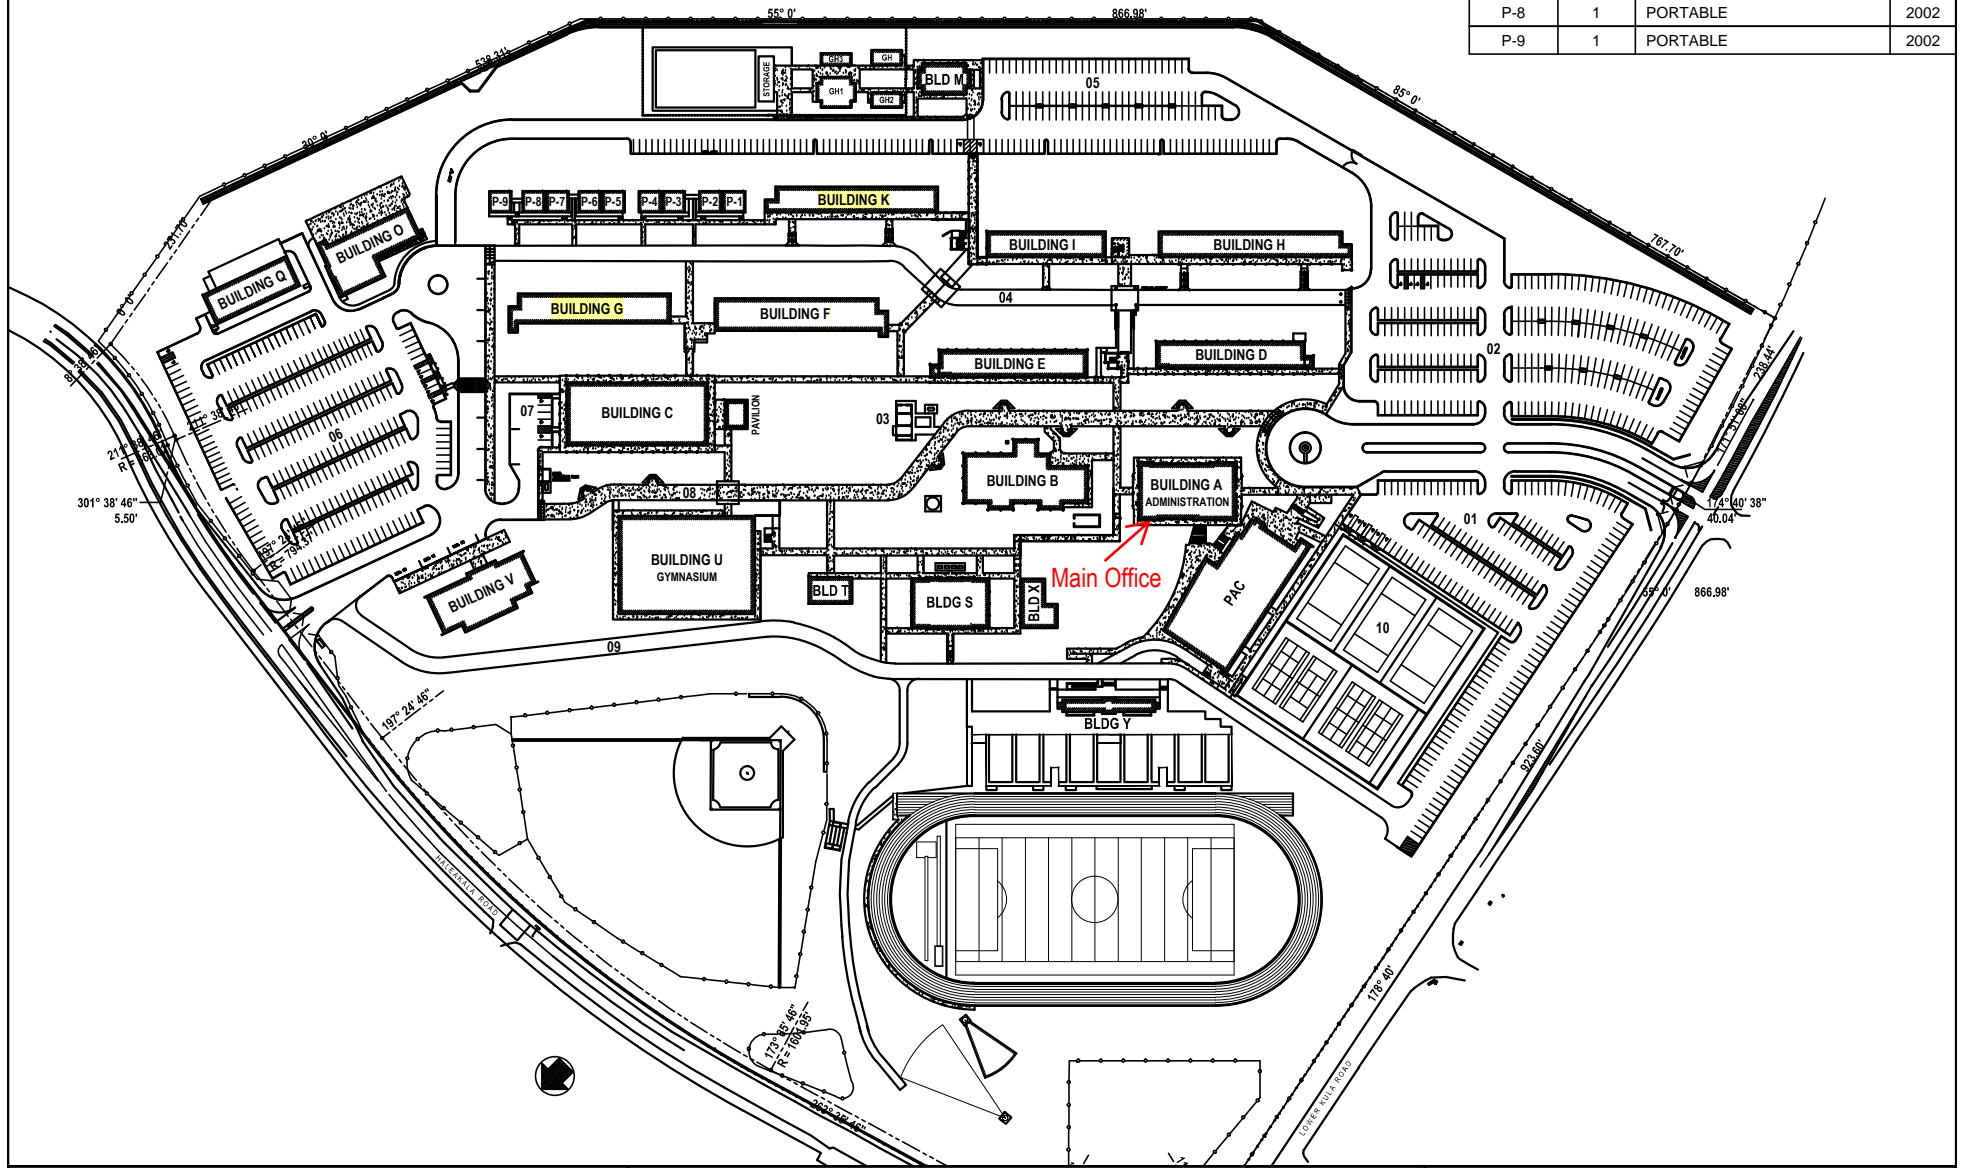

DEPARTMENT OF ACCOUNTING & GENERAL SERVICES STATE OF HAWAII MAUI DISTRICT OFFICE 755 MUA STREET KAHULUI, HI	KING KEKAULIKE HIGH SCHOOL	COMPLEX: KEKAULIKE	ADDRESS: 121 KULA HWY, MAKAWAO, HI 96768	
	SITE PLAN	CAMPUS ID: 435	TMK: 2-2-3-007:032	REVISION DATE: 2019
			SCALE: NTS	SHEET 1 OF 1 SHEETS