

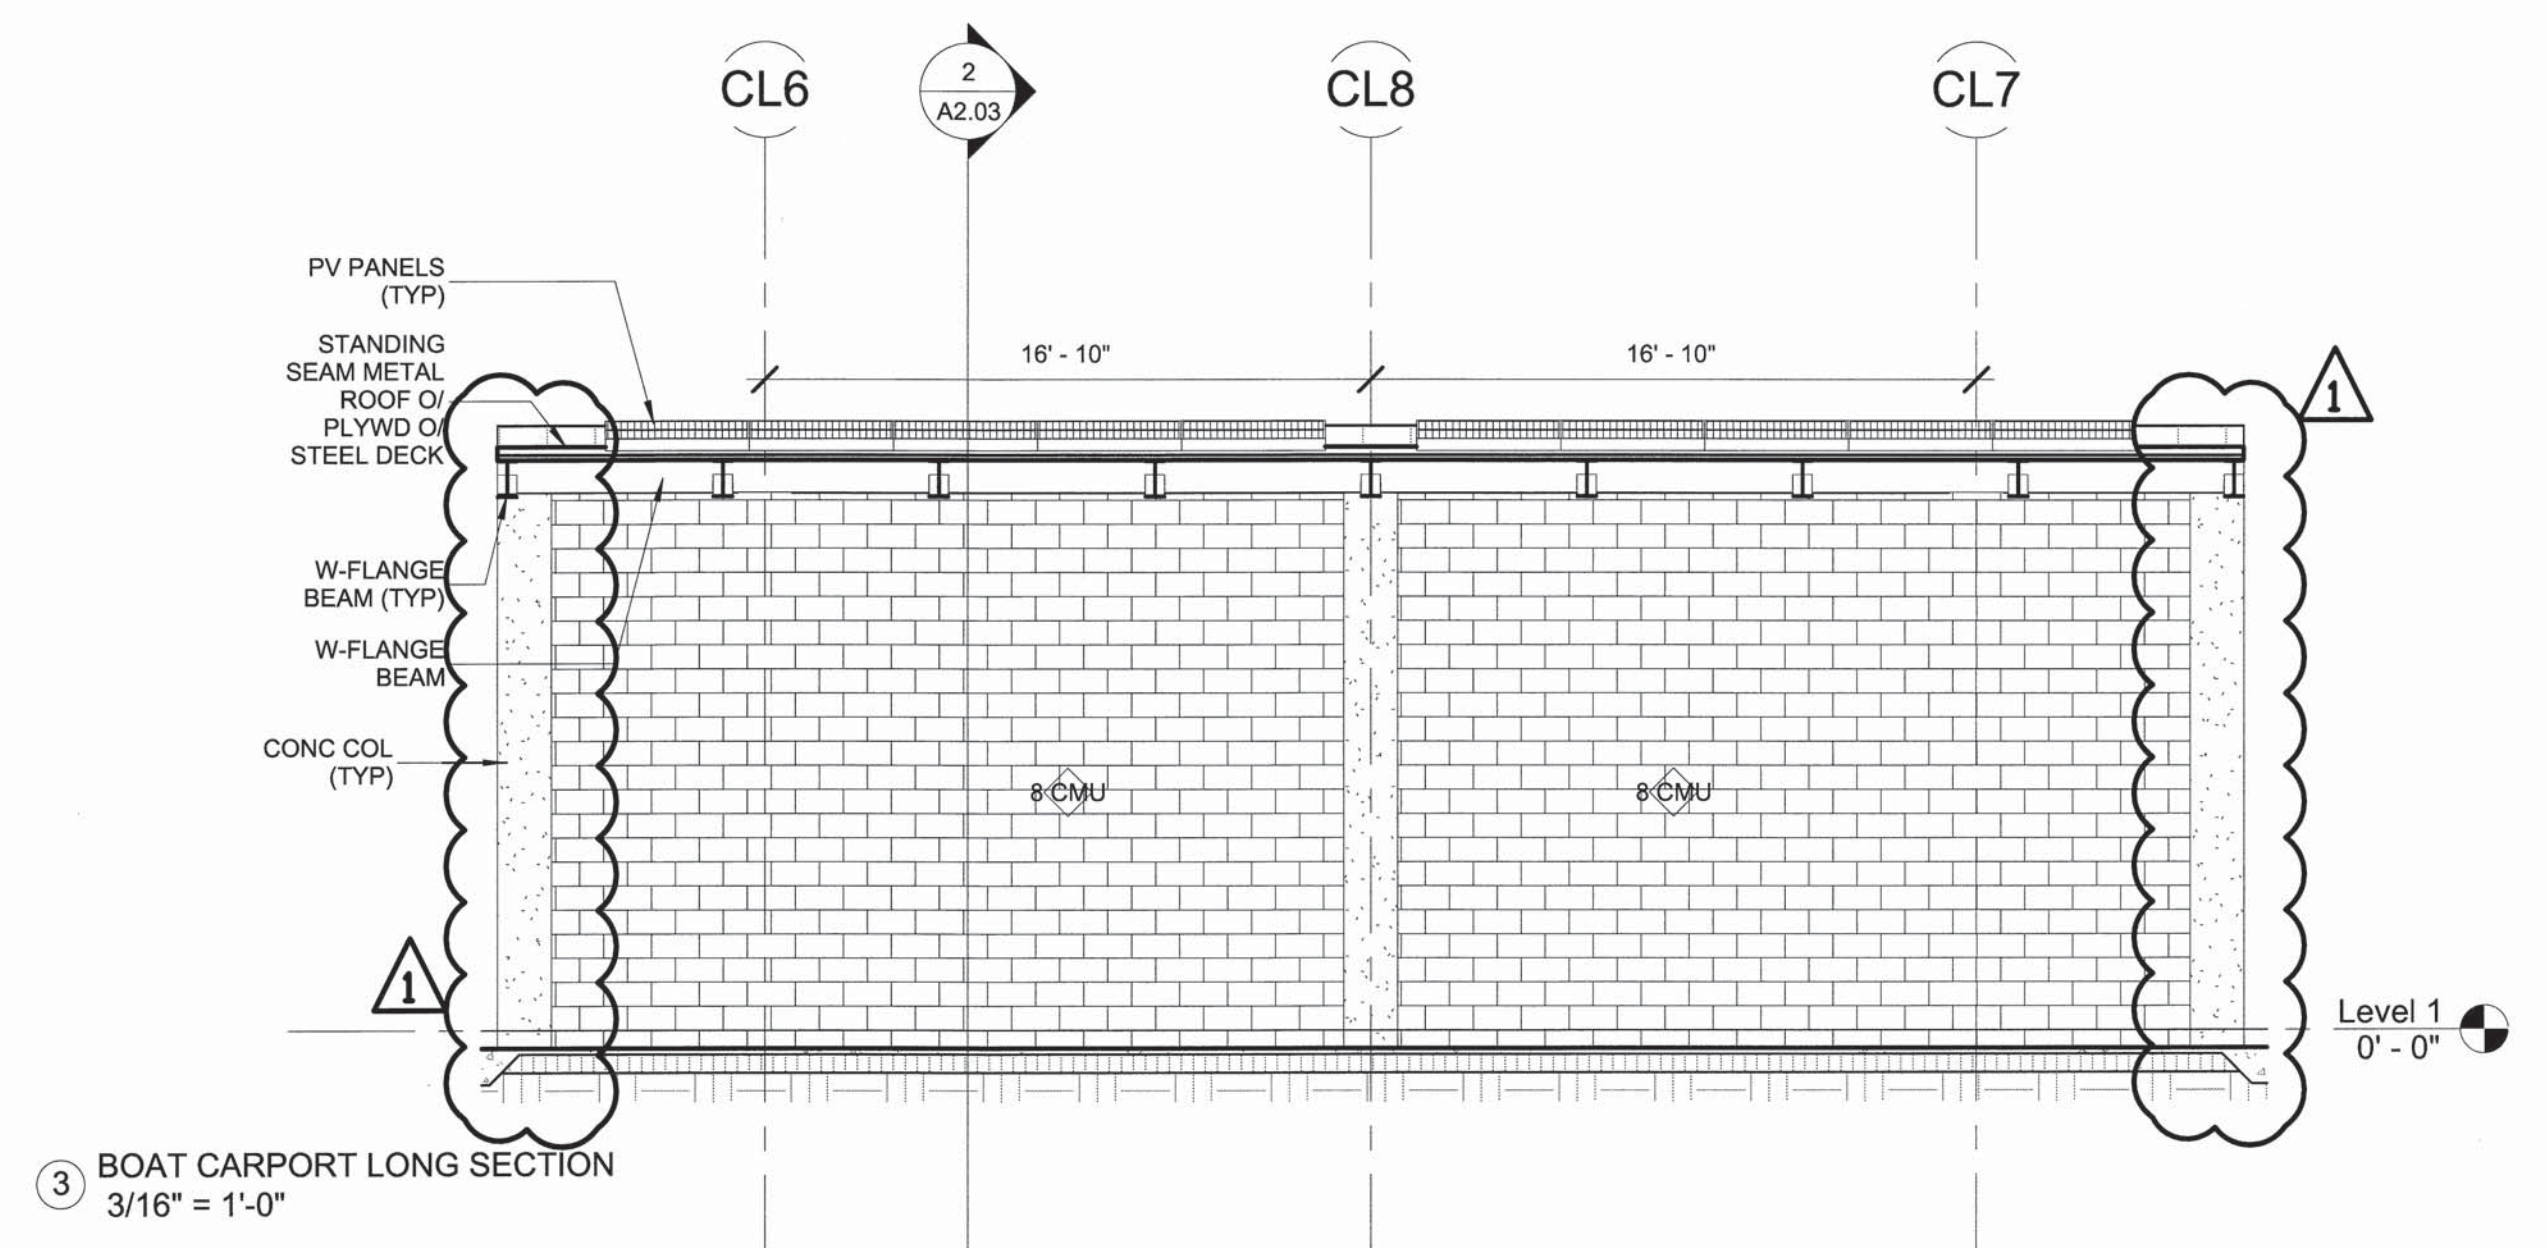
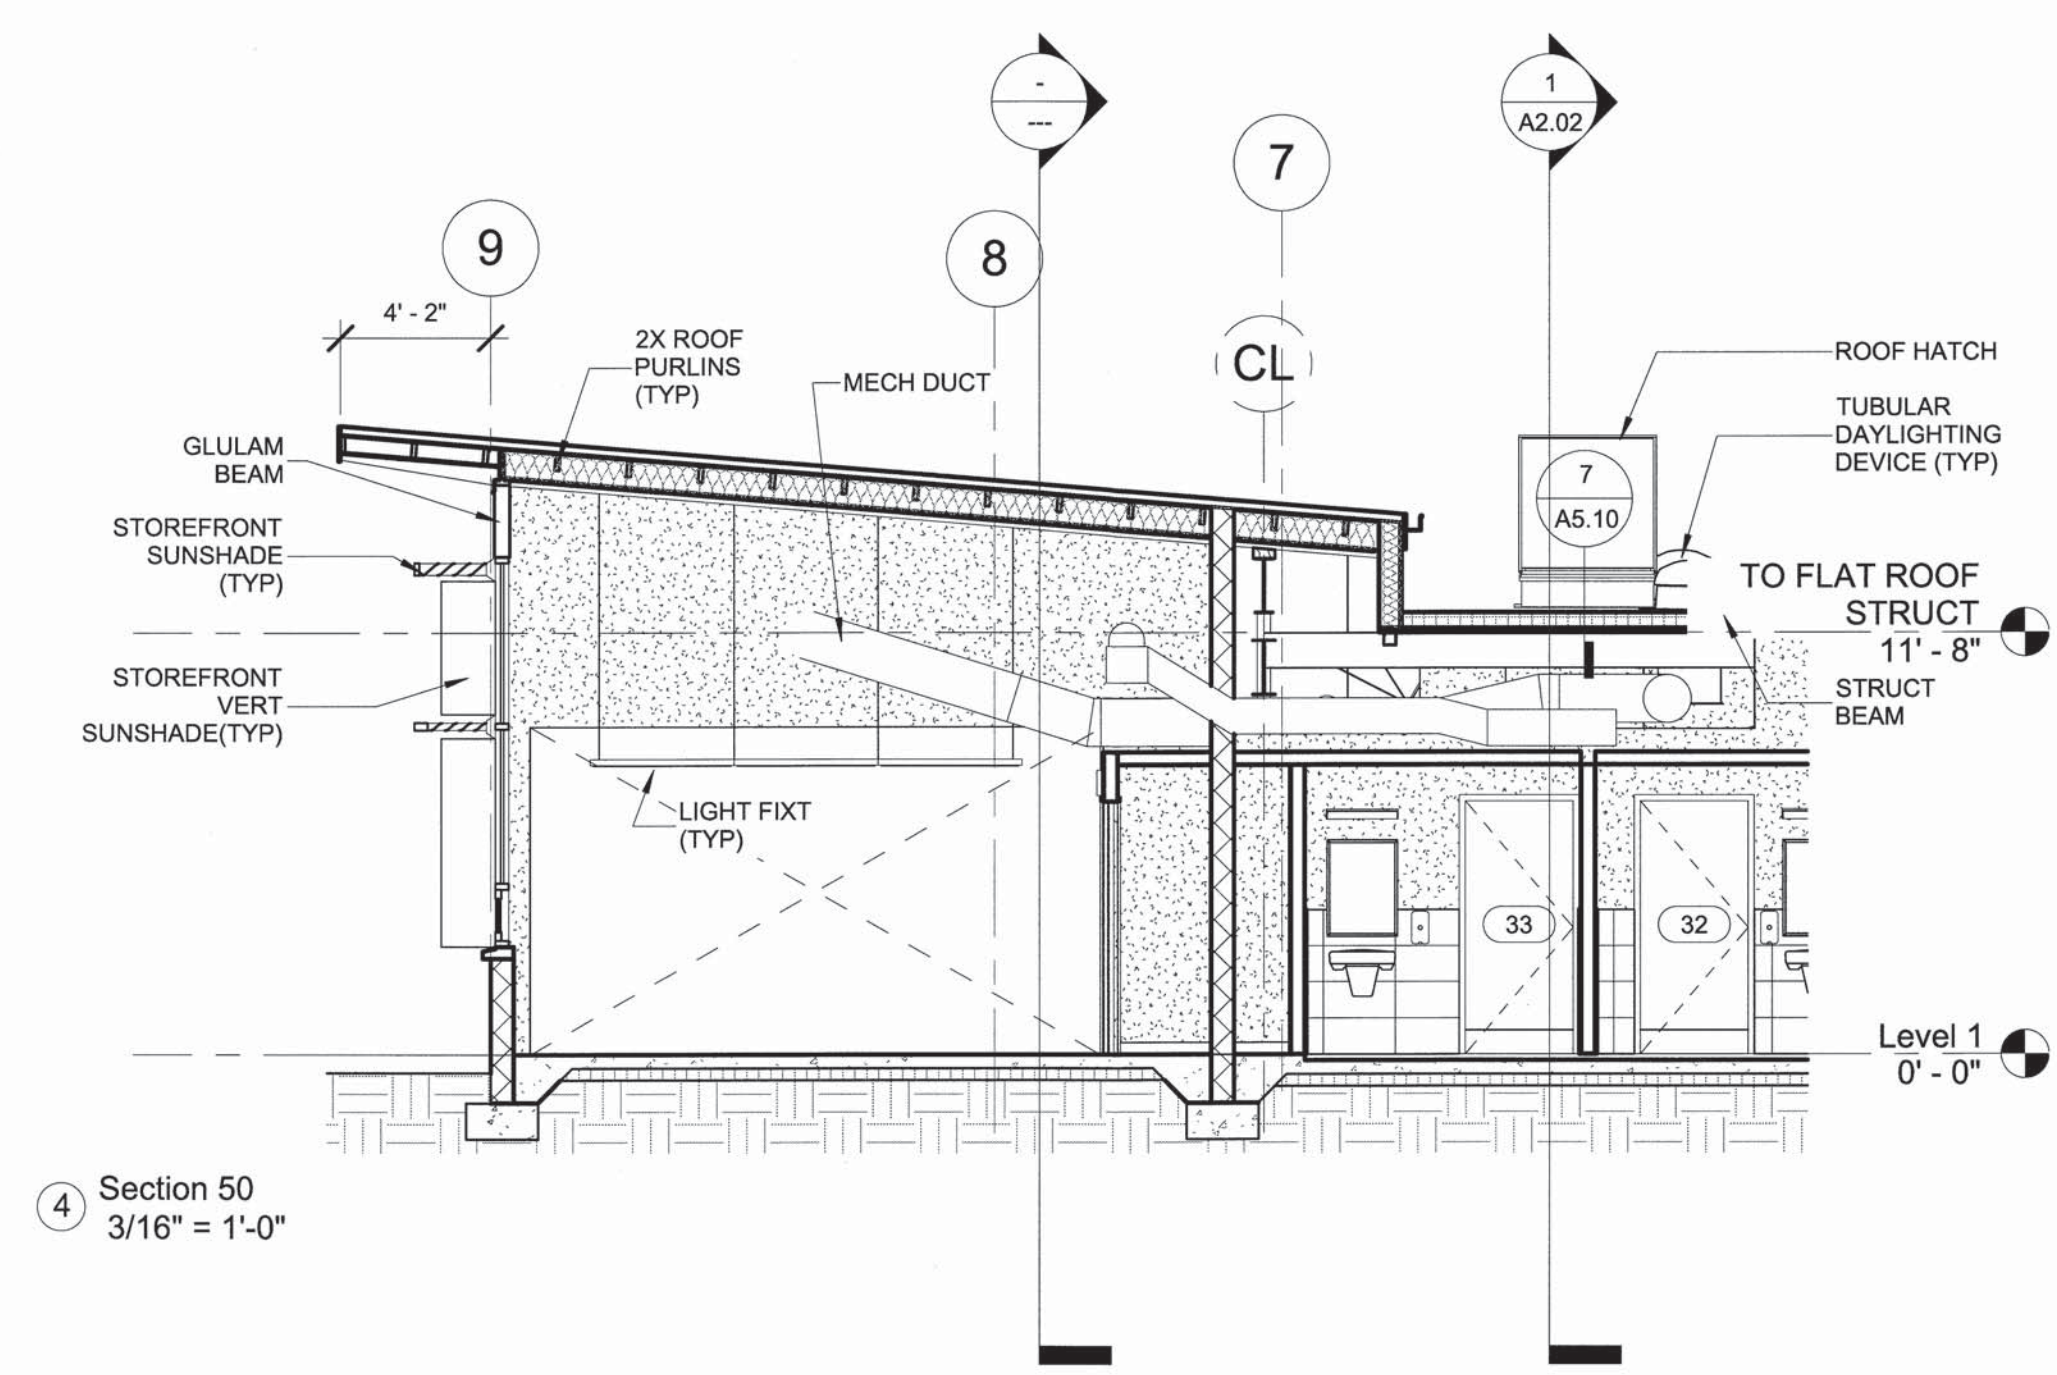



1 ROOF FRAMING
1/8" = 1'-0"


1	△	BID AMENDMENT NO. 1	29/53	4/15/2016	<i>[Signature]</i>
REVISION NO.	SYM.	DESCRIPTION	SHT. OF	DATE	APPROVED
STATE OF HAWAII DEPARTMENT OF LAND AND NATURAL RESOURCES ENGINEERING DIVISION					
MAUI OFFICE ANNEX WAILUKU, MAUI, HAWAII					
ROOF FRAMING					
DESIGNED:			SUBMITTED:		
DRAWN:			DATE: 03/15/16		
CHECKED:			SCALE:		
APPROVED:	<i>[Signature]</i> CHIEF ENGINEER		DATE: APR 19 2016	DRAWING NO. A1.06	

EXP. DATE: April 30, 2016
[Signature]

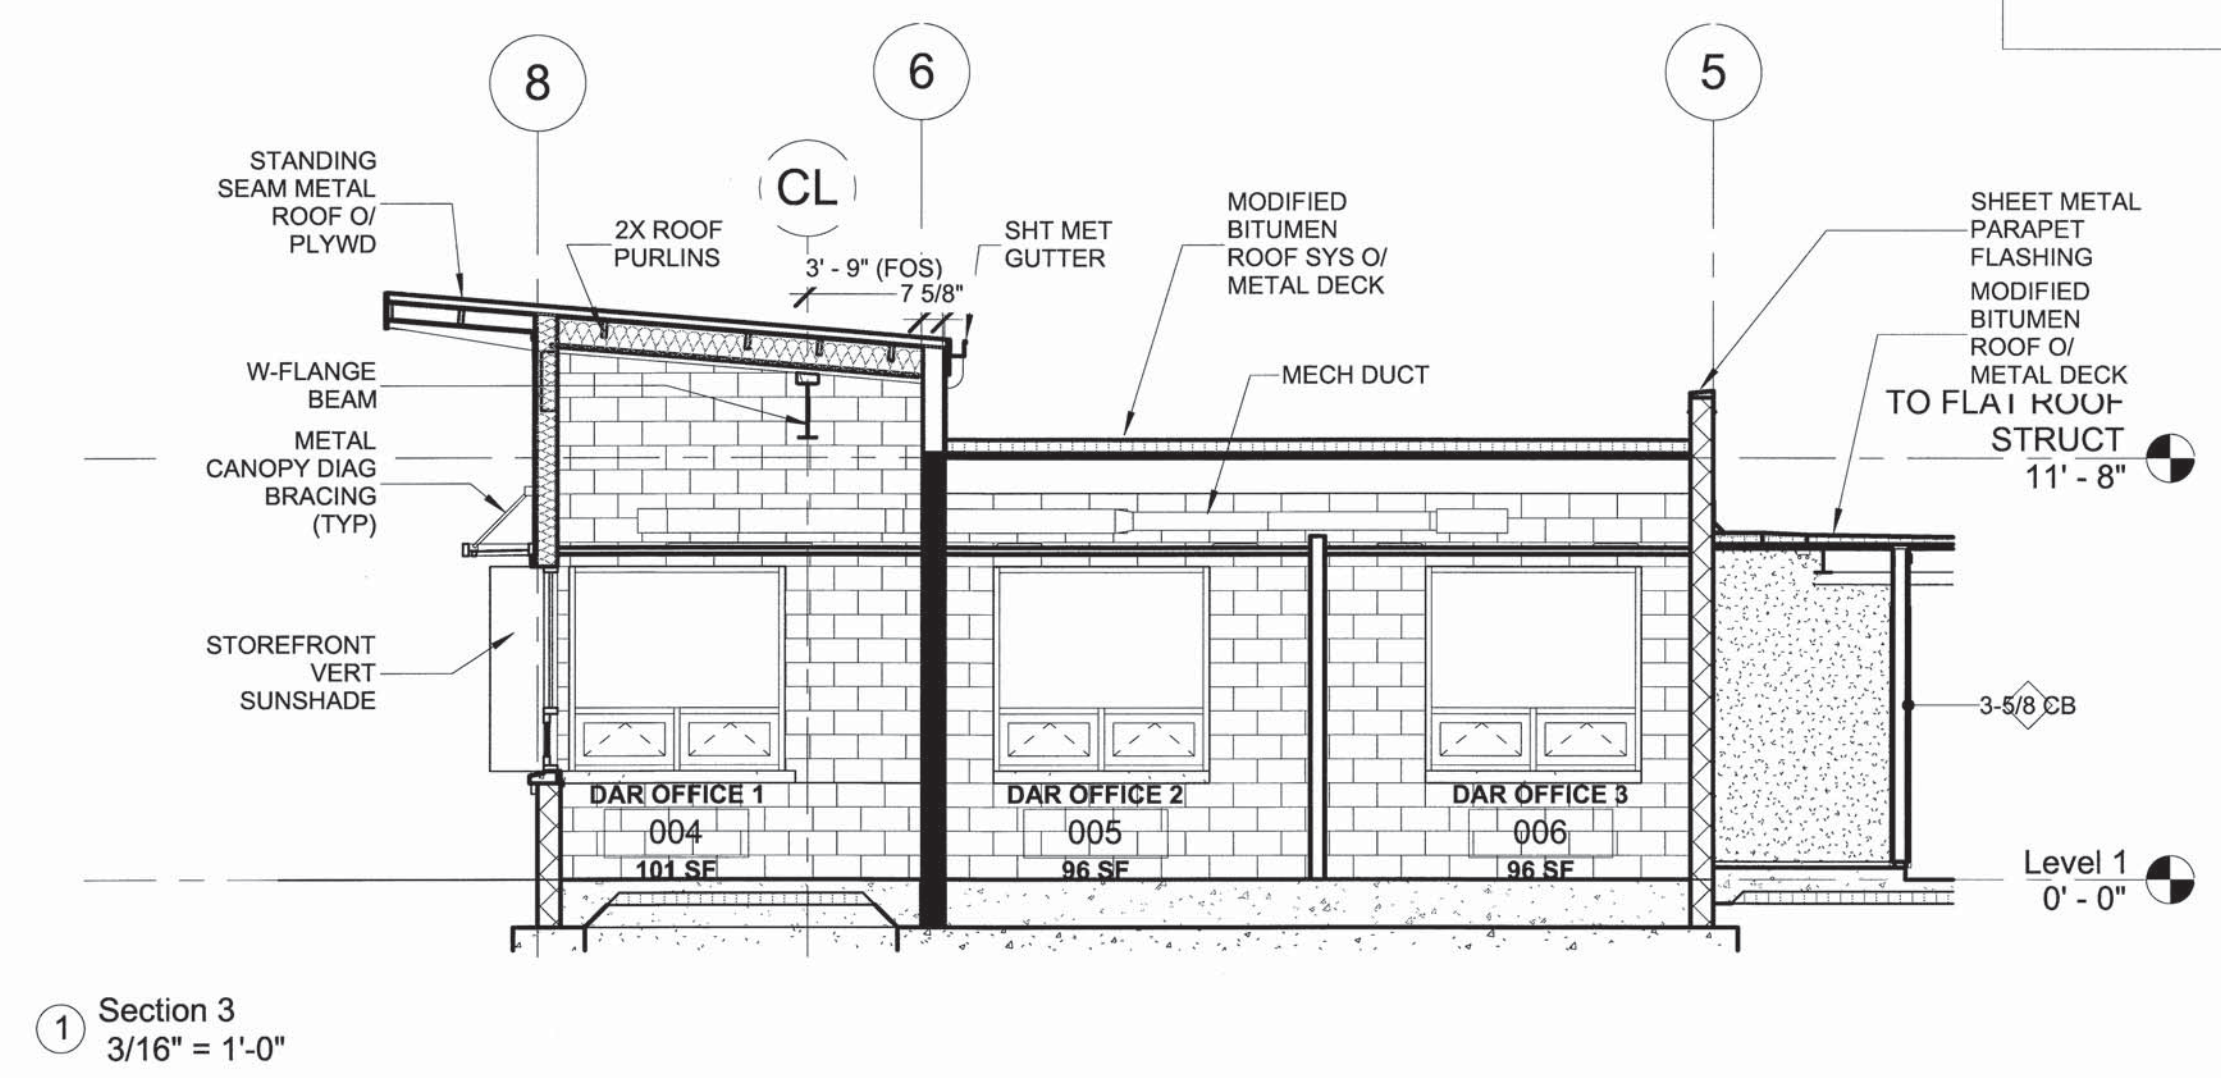


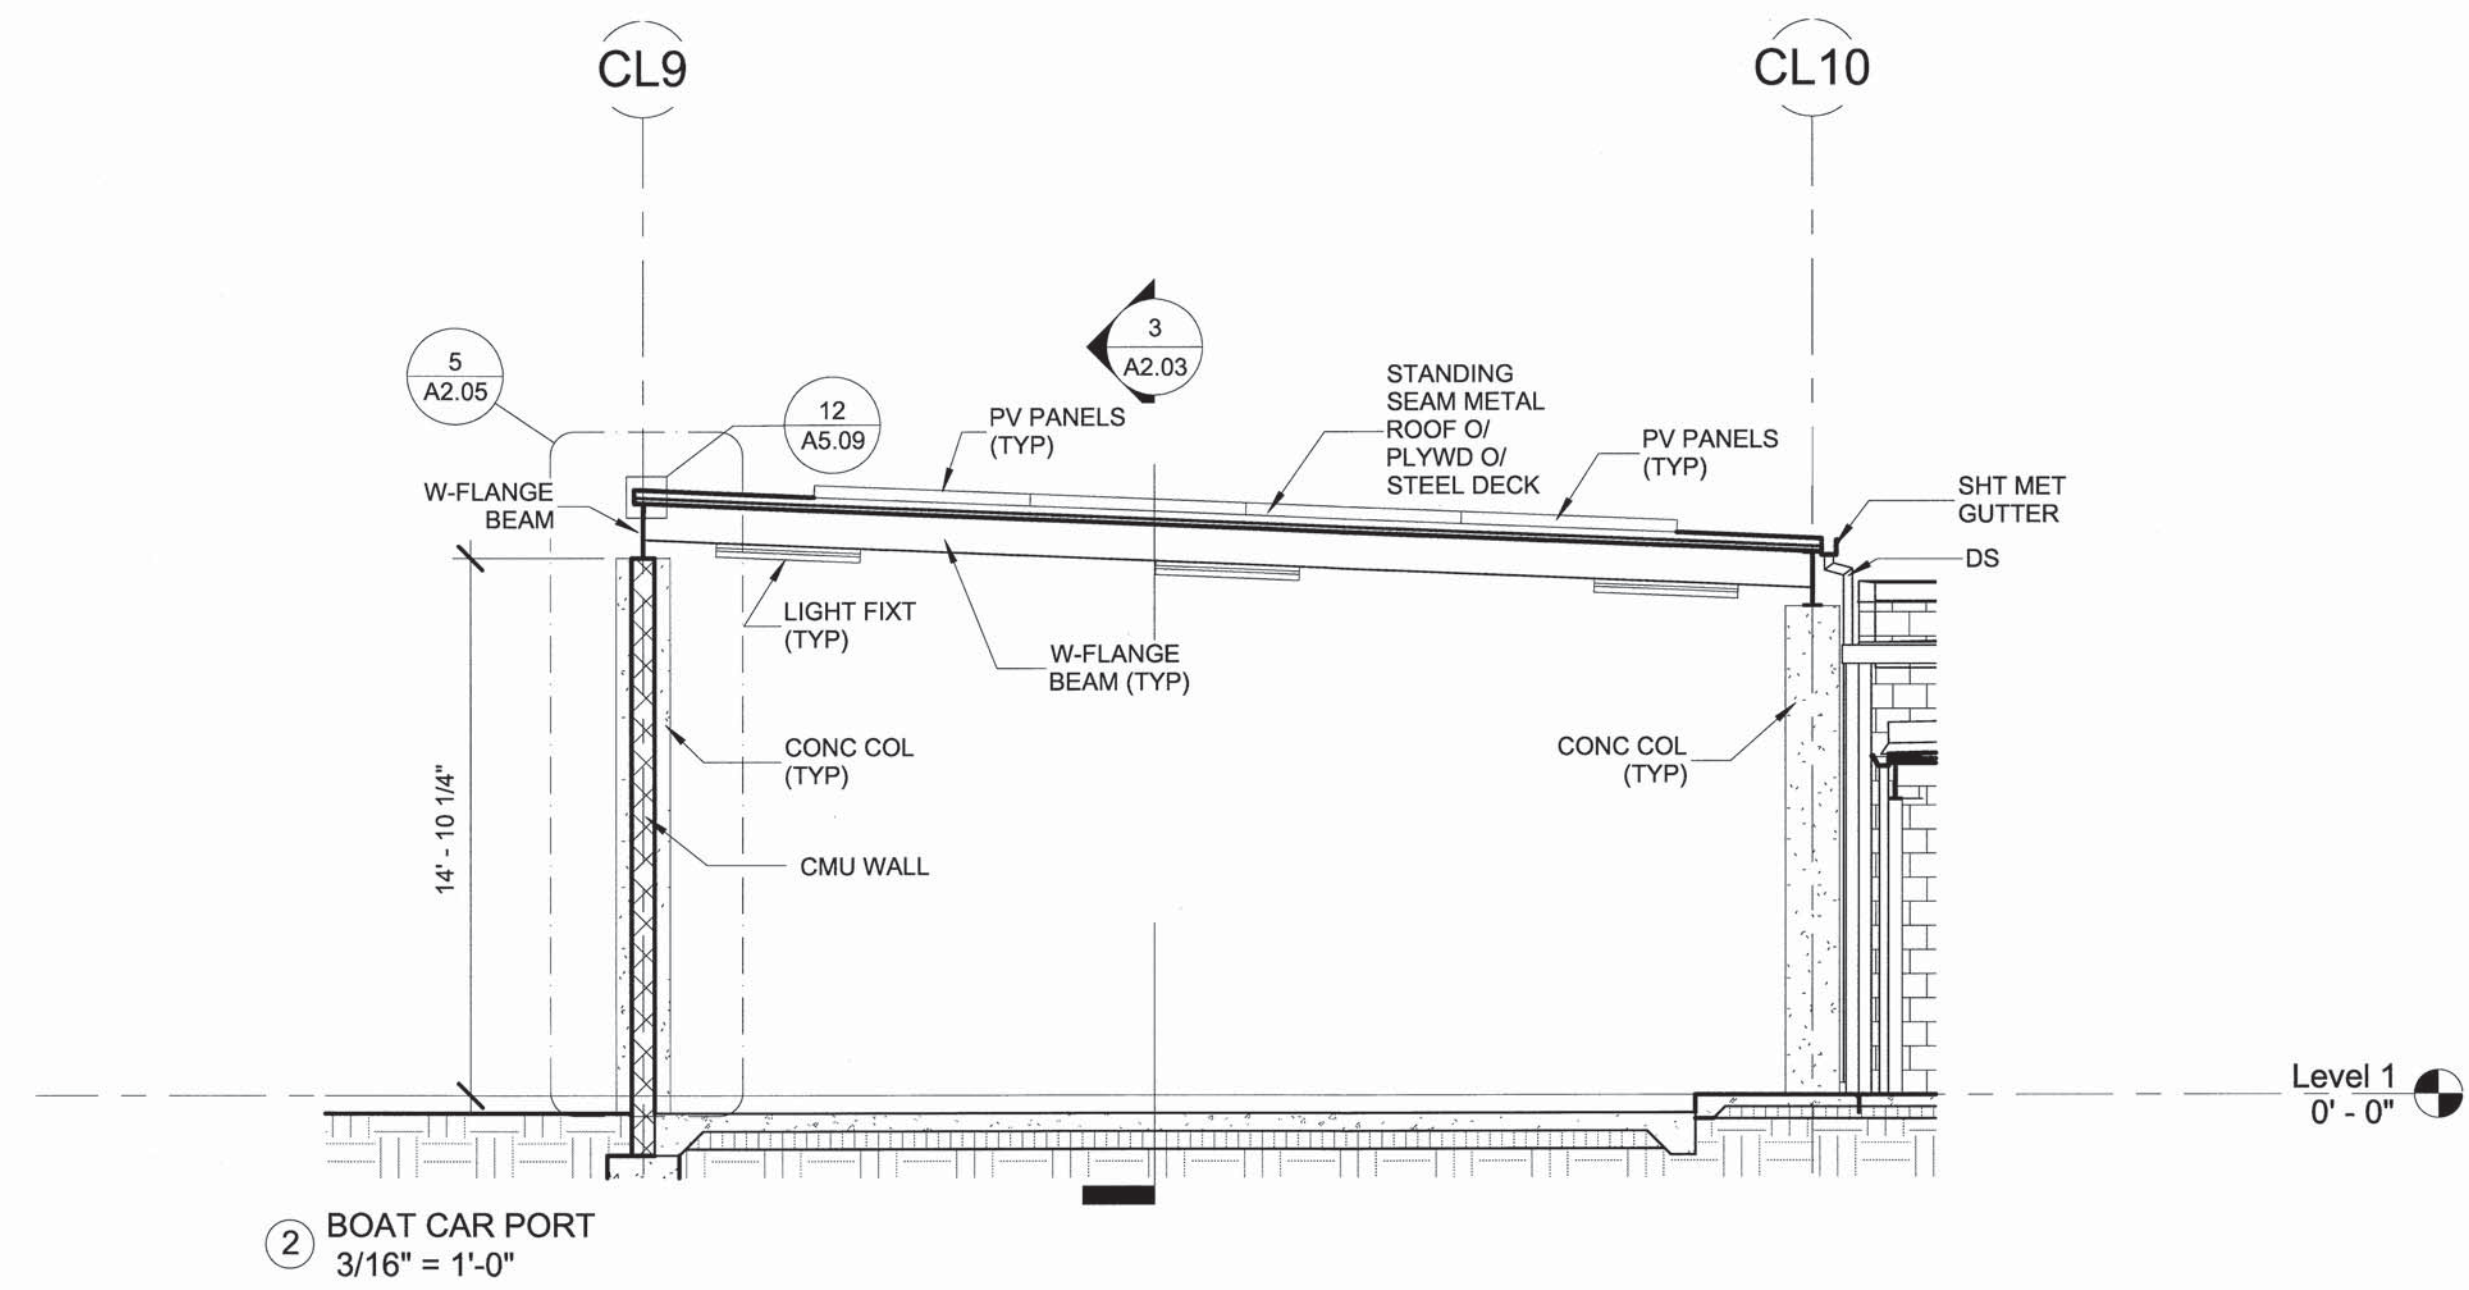

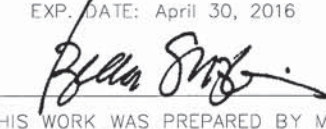
1	1	BID AMENDMENT NO. 1	31/53	4/15/2016	<i>EL</i>
REVISION NO.	SYM.	DESCRIPTION	SHT./OF	DATE	APPROVED
STATE OF HAWAII DEPARTMENT OF LAND AND NATURAL RESOURCES ENGINEERING DIVISION					
MAUI OFFICE ANNEX WAILUKU, MAUI, HAWAII					
BUILDING SECTIONS					
DESIGNED:			SUBMITTED:		
DRAWN:			DATE:	03/15/16	
CHECKED:			SCALE:		
APPROVED:	 THIS WORK WAS PREPARED BY ME OR UNDER MY SUPERVISION AND CONSTRUCTION OF THIS PROJECT WILL BE UNDER MY OBSERVATION.		DATE:	APR 19 2016	
CHIEF ENGINEER			DRAWING NO.	A2.03	

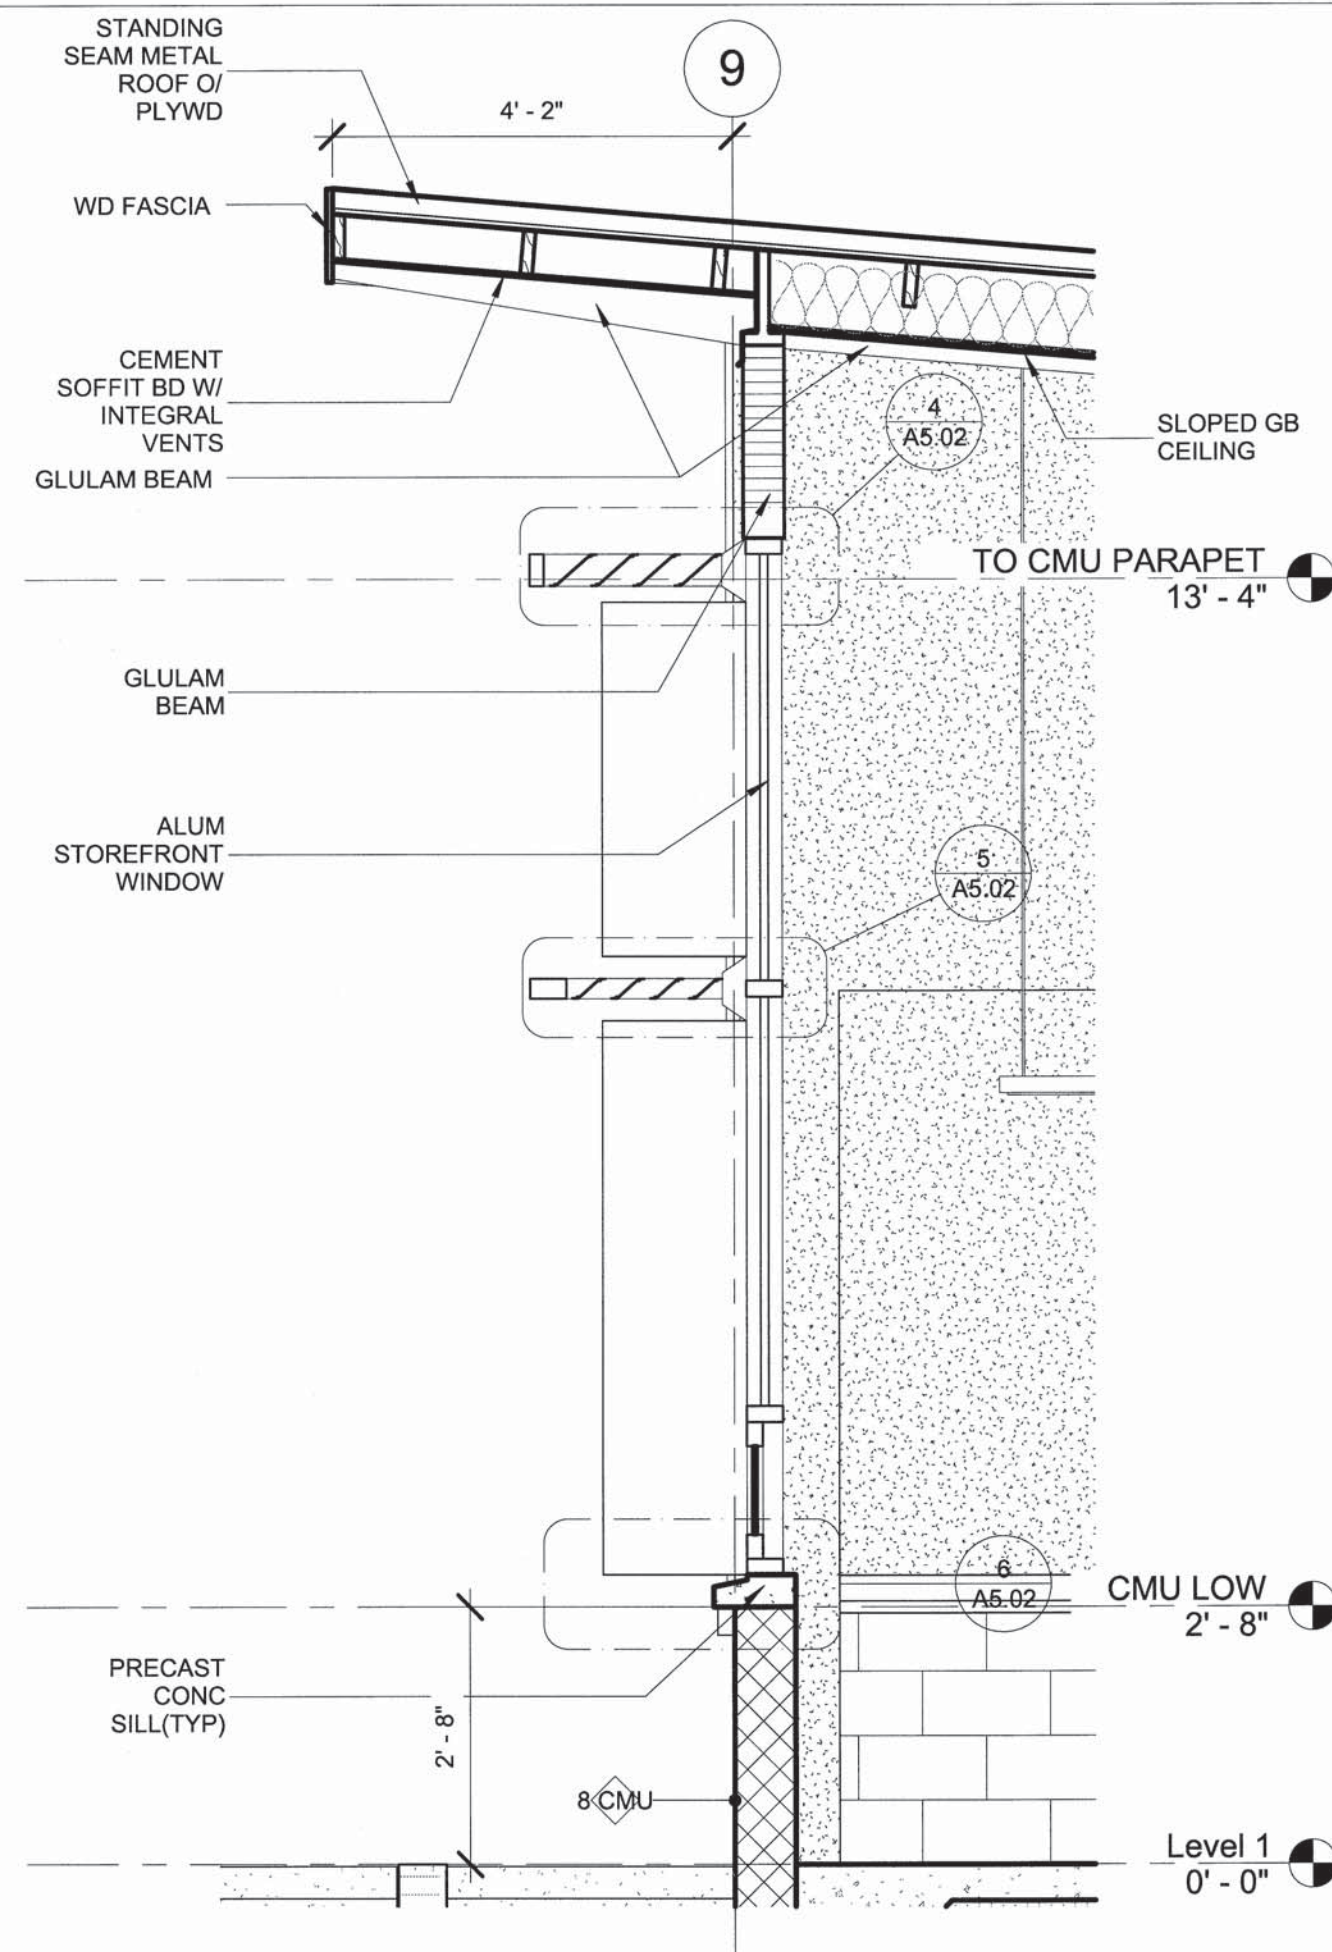


4 Callout of Section 4
1/2" = 1'-0"

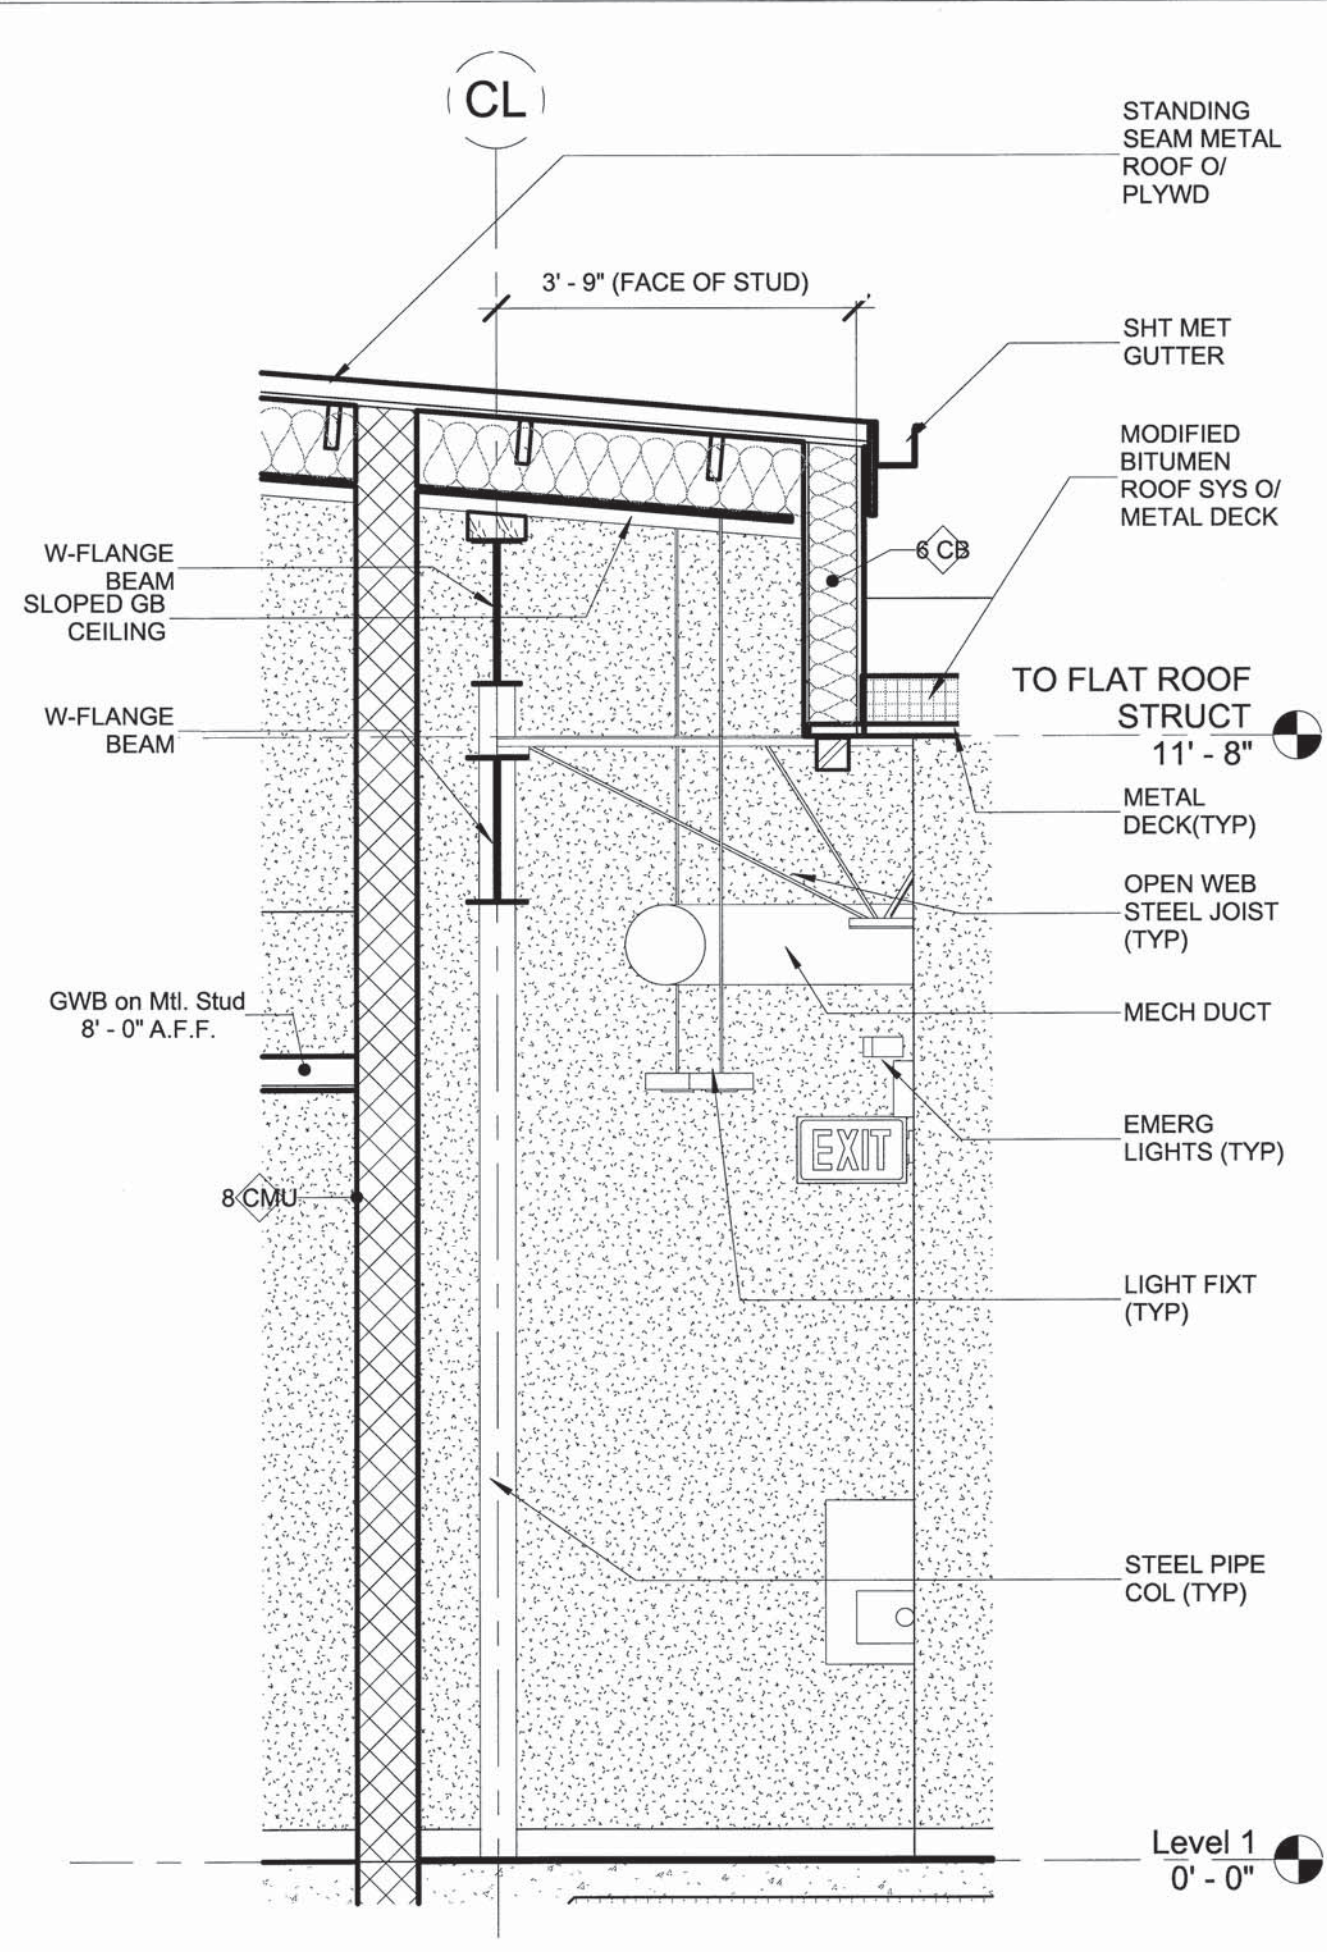


3 Callout (3) of Section 4
1/2" = 1'-0"

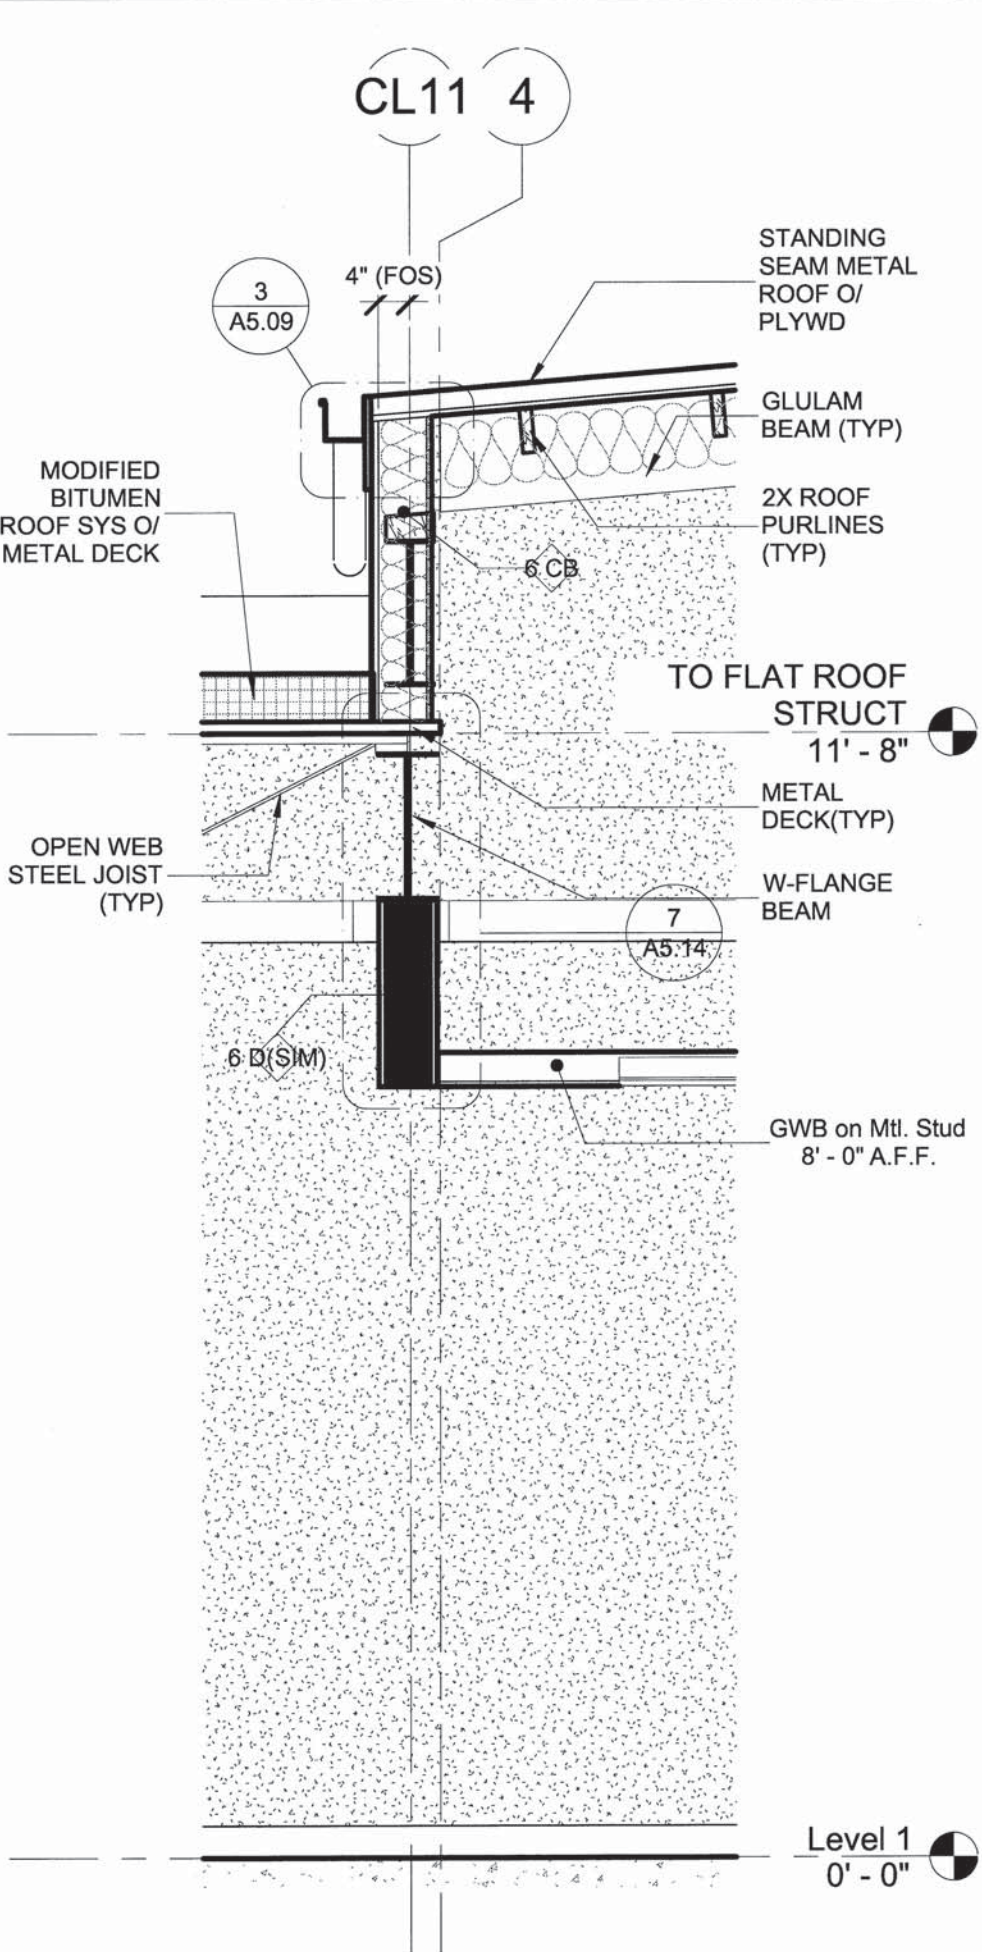


2 Callout (2) of Section 4
1/2" = 1'-0"

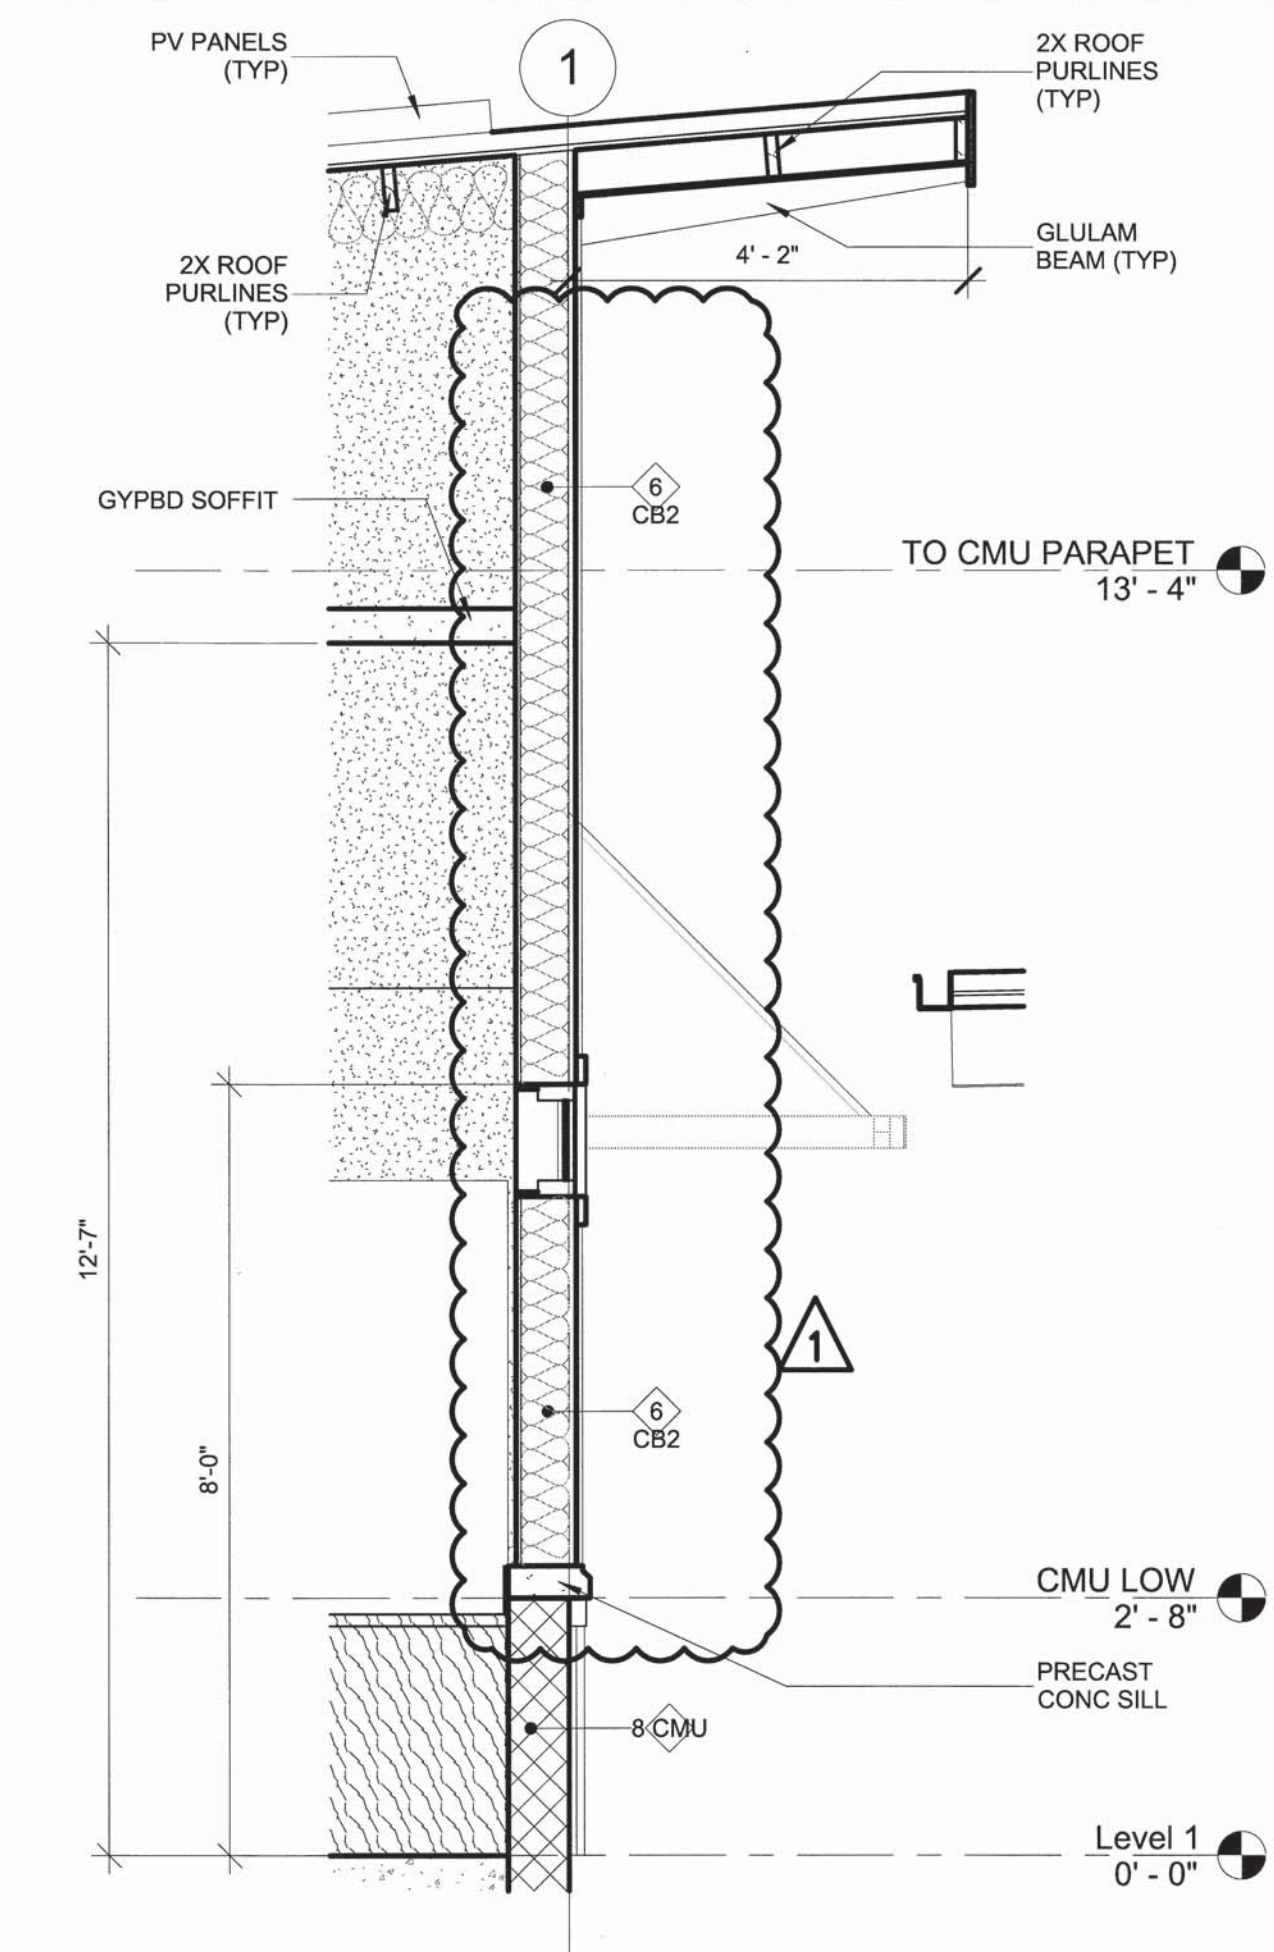

1 Section 33
1/2" = 1'-0"

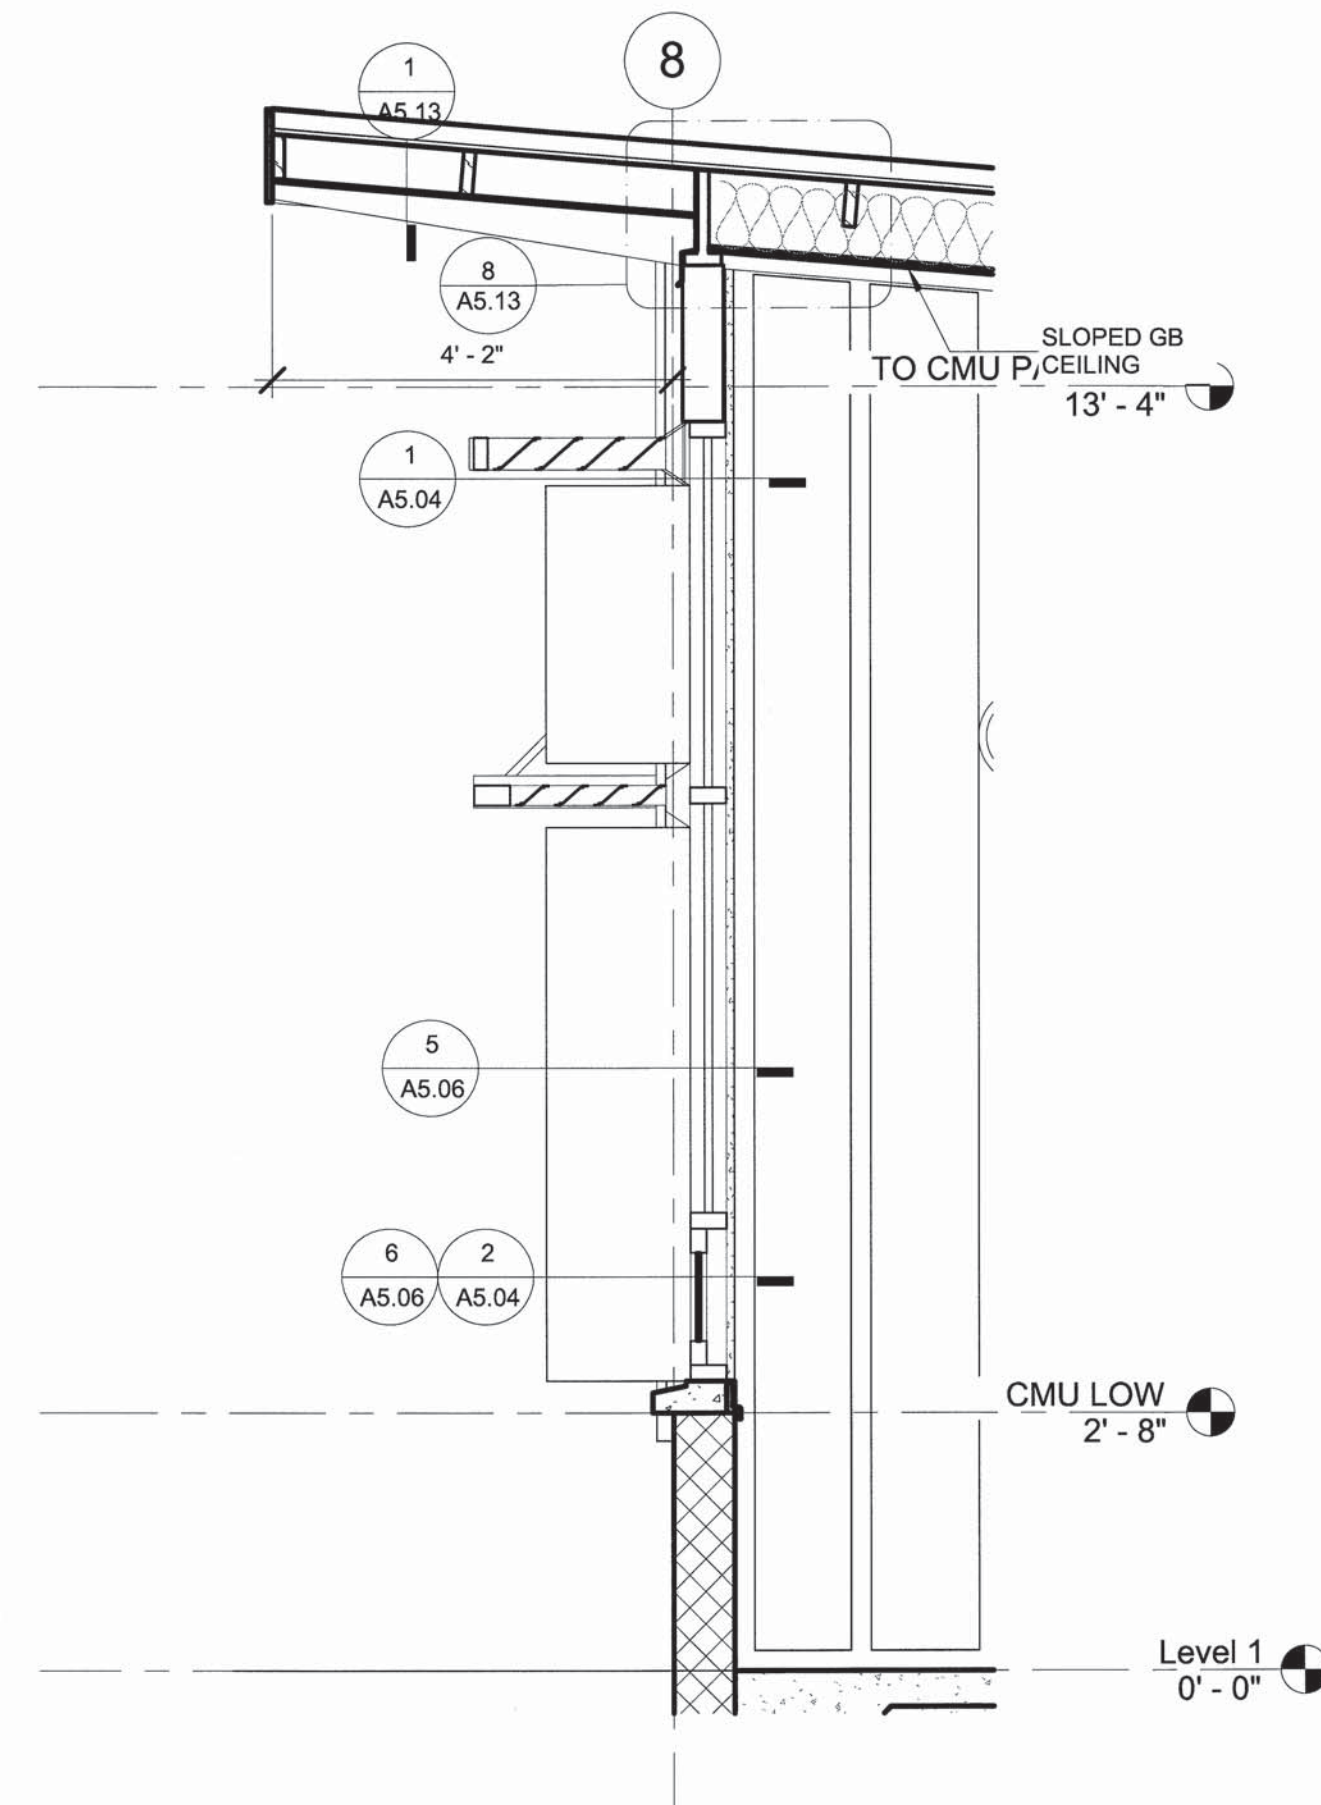

6 Callout (2) of Section 8
1/2" = 1'-0"

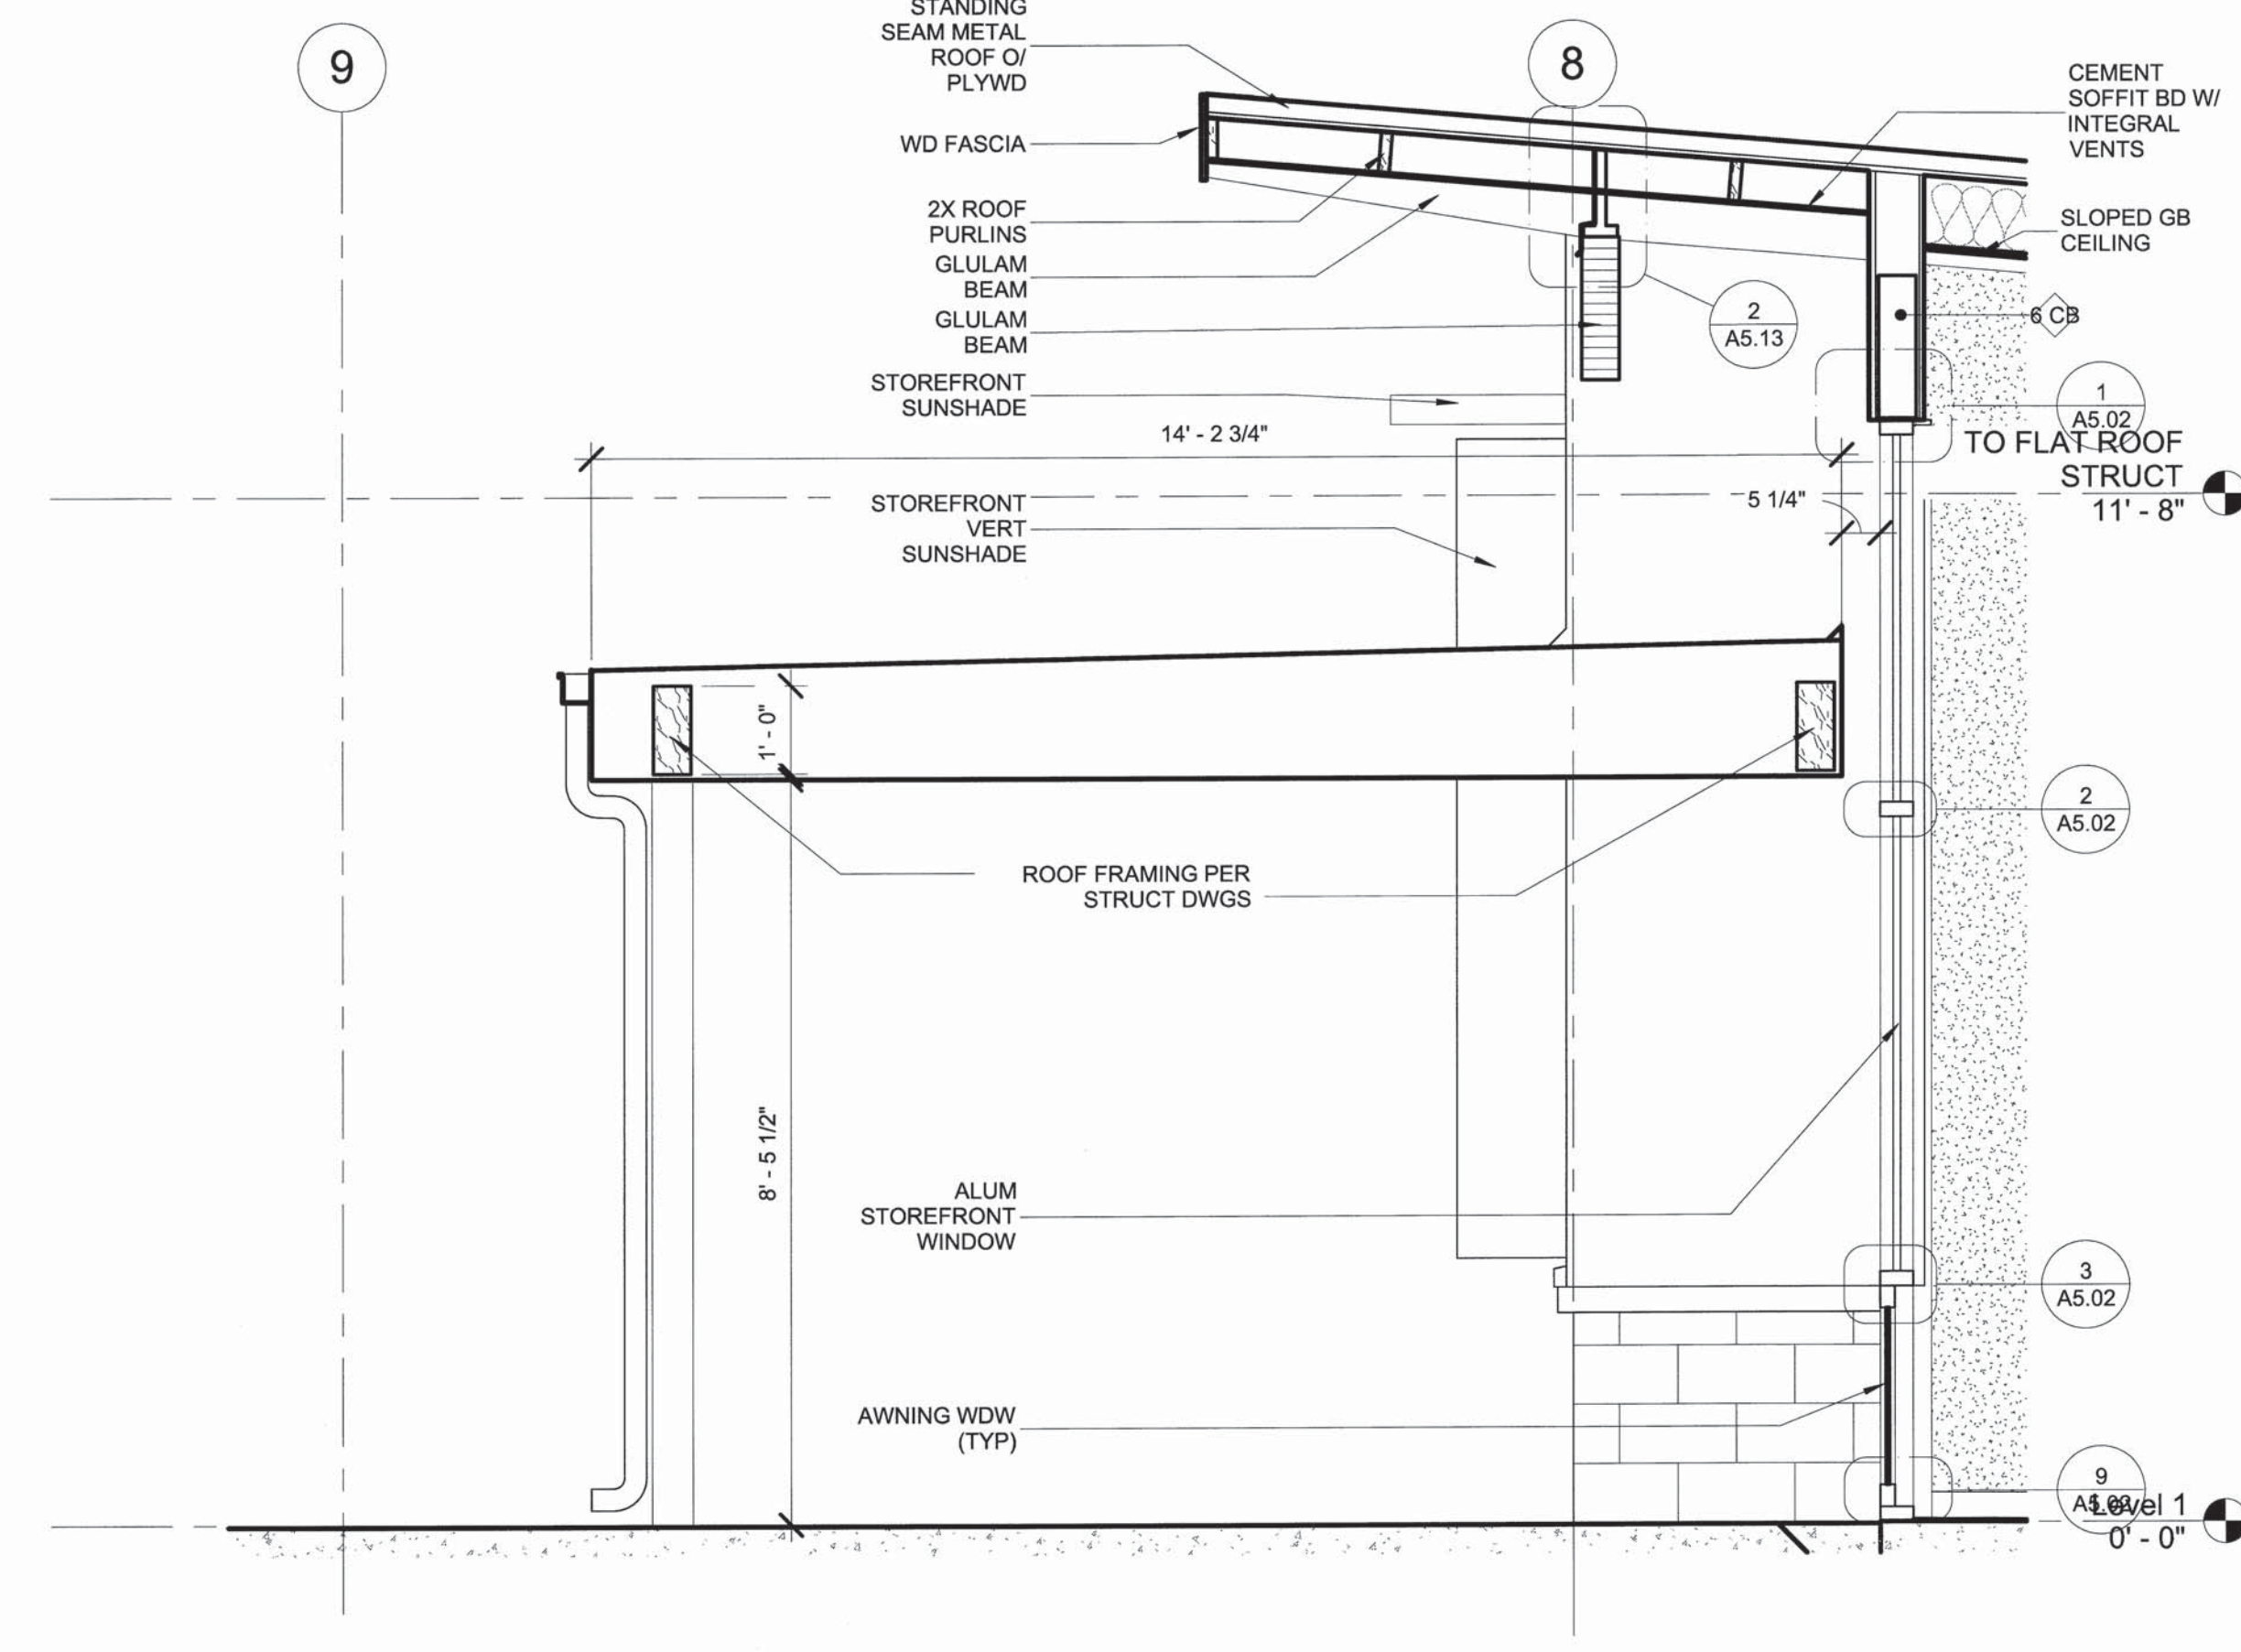

5 Callout of Section 1
1/2" = 1'-0"

REVISION NO.	SYM.	DESCRIPTION	SHT./OF	DATE	APPROVED
1		BID AMENDMENT NO.1	32/53	4/15/2016	DL




BEAU A. SUZUKI
LICENSED PROFESSIONAL ARCHITECT
No. 9115
HAWAII, U.S.A.

STATE OF HAWAII
DEPARTMENT OF LAND AND NATURAL RESOURCES
ENGINEERING DIVISION

MAUI OFFICE ANNEX
WAILUKU, MAUI, HAWAII


WALL SECTIONS

DESIGNED:	SUBMITTED:
DRAWN:	DATE: 03/15/16
CHECKED:	SCALE:
APPROVED:	DRAWING NO.
<p>CHIEF ENGINEER</p>	<p>APR 19 2016 DATE</p> <p>A2.04</p>

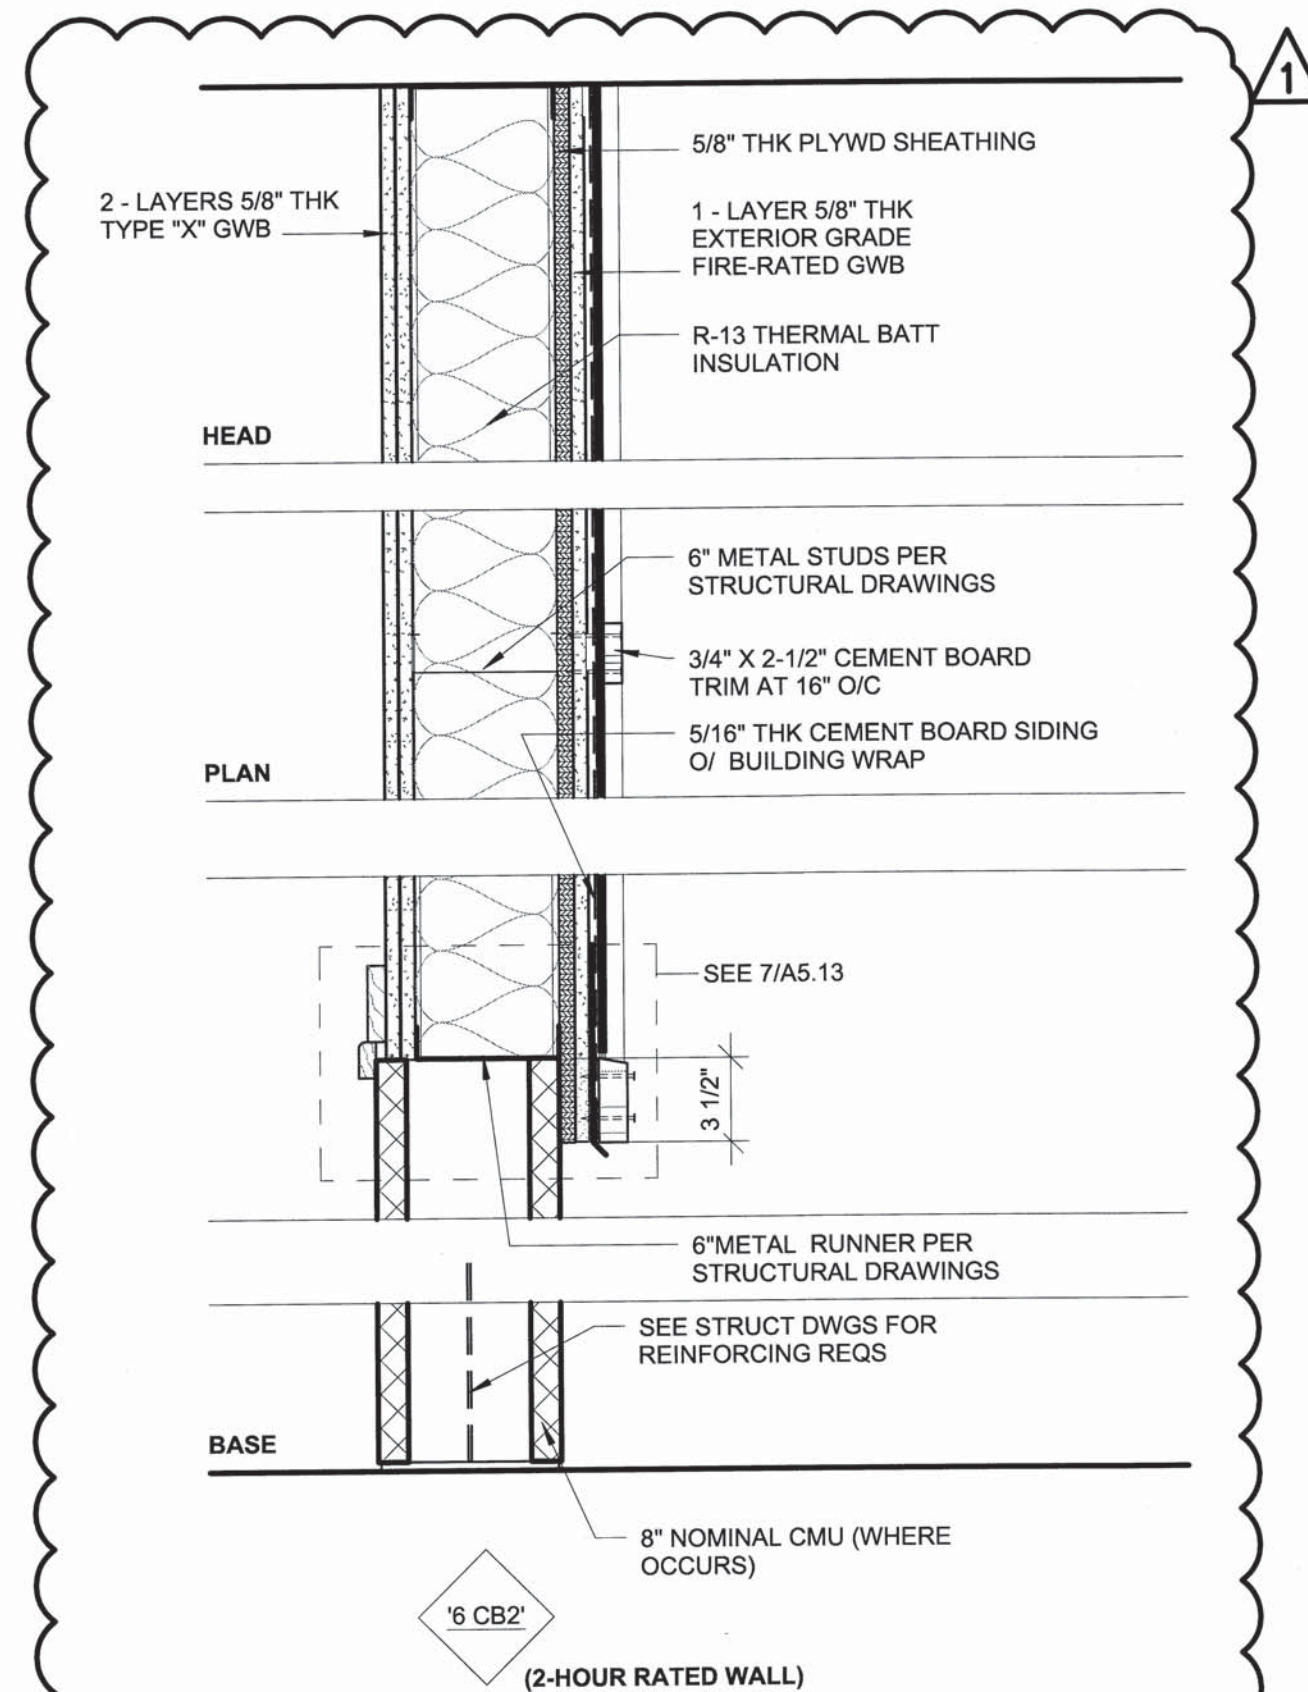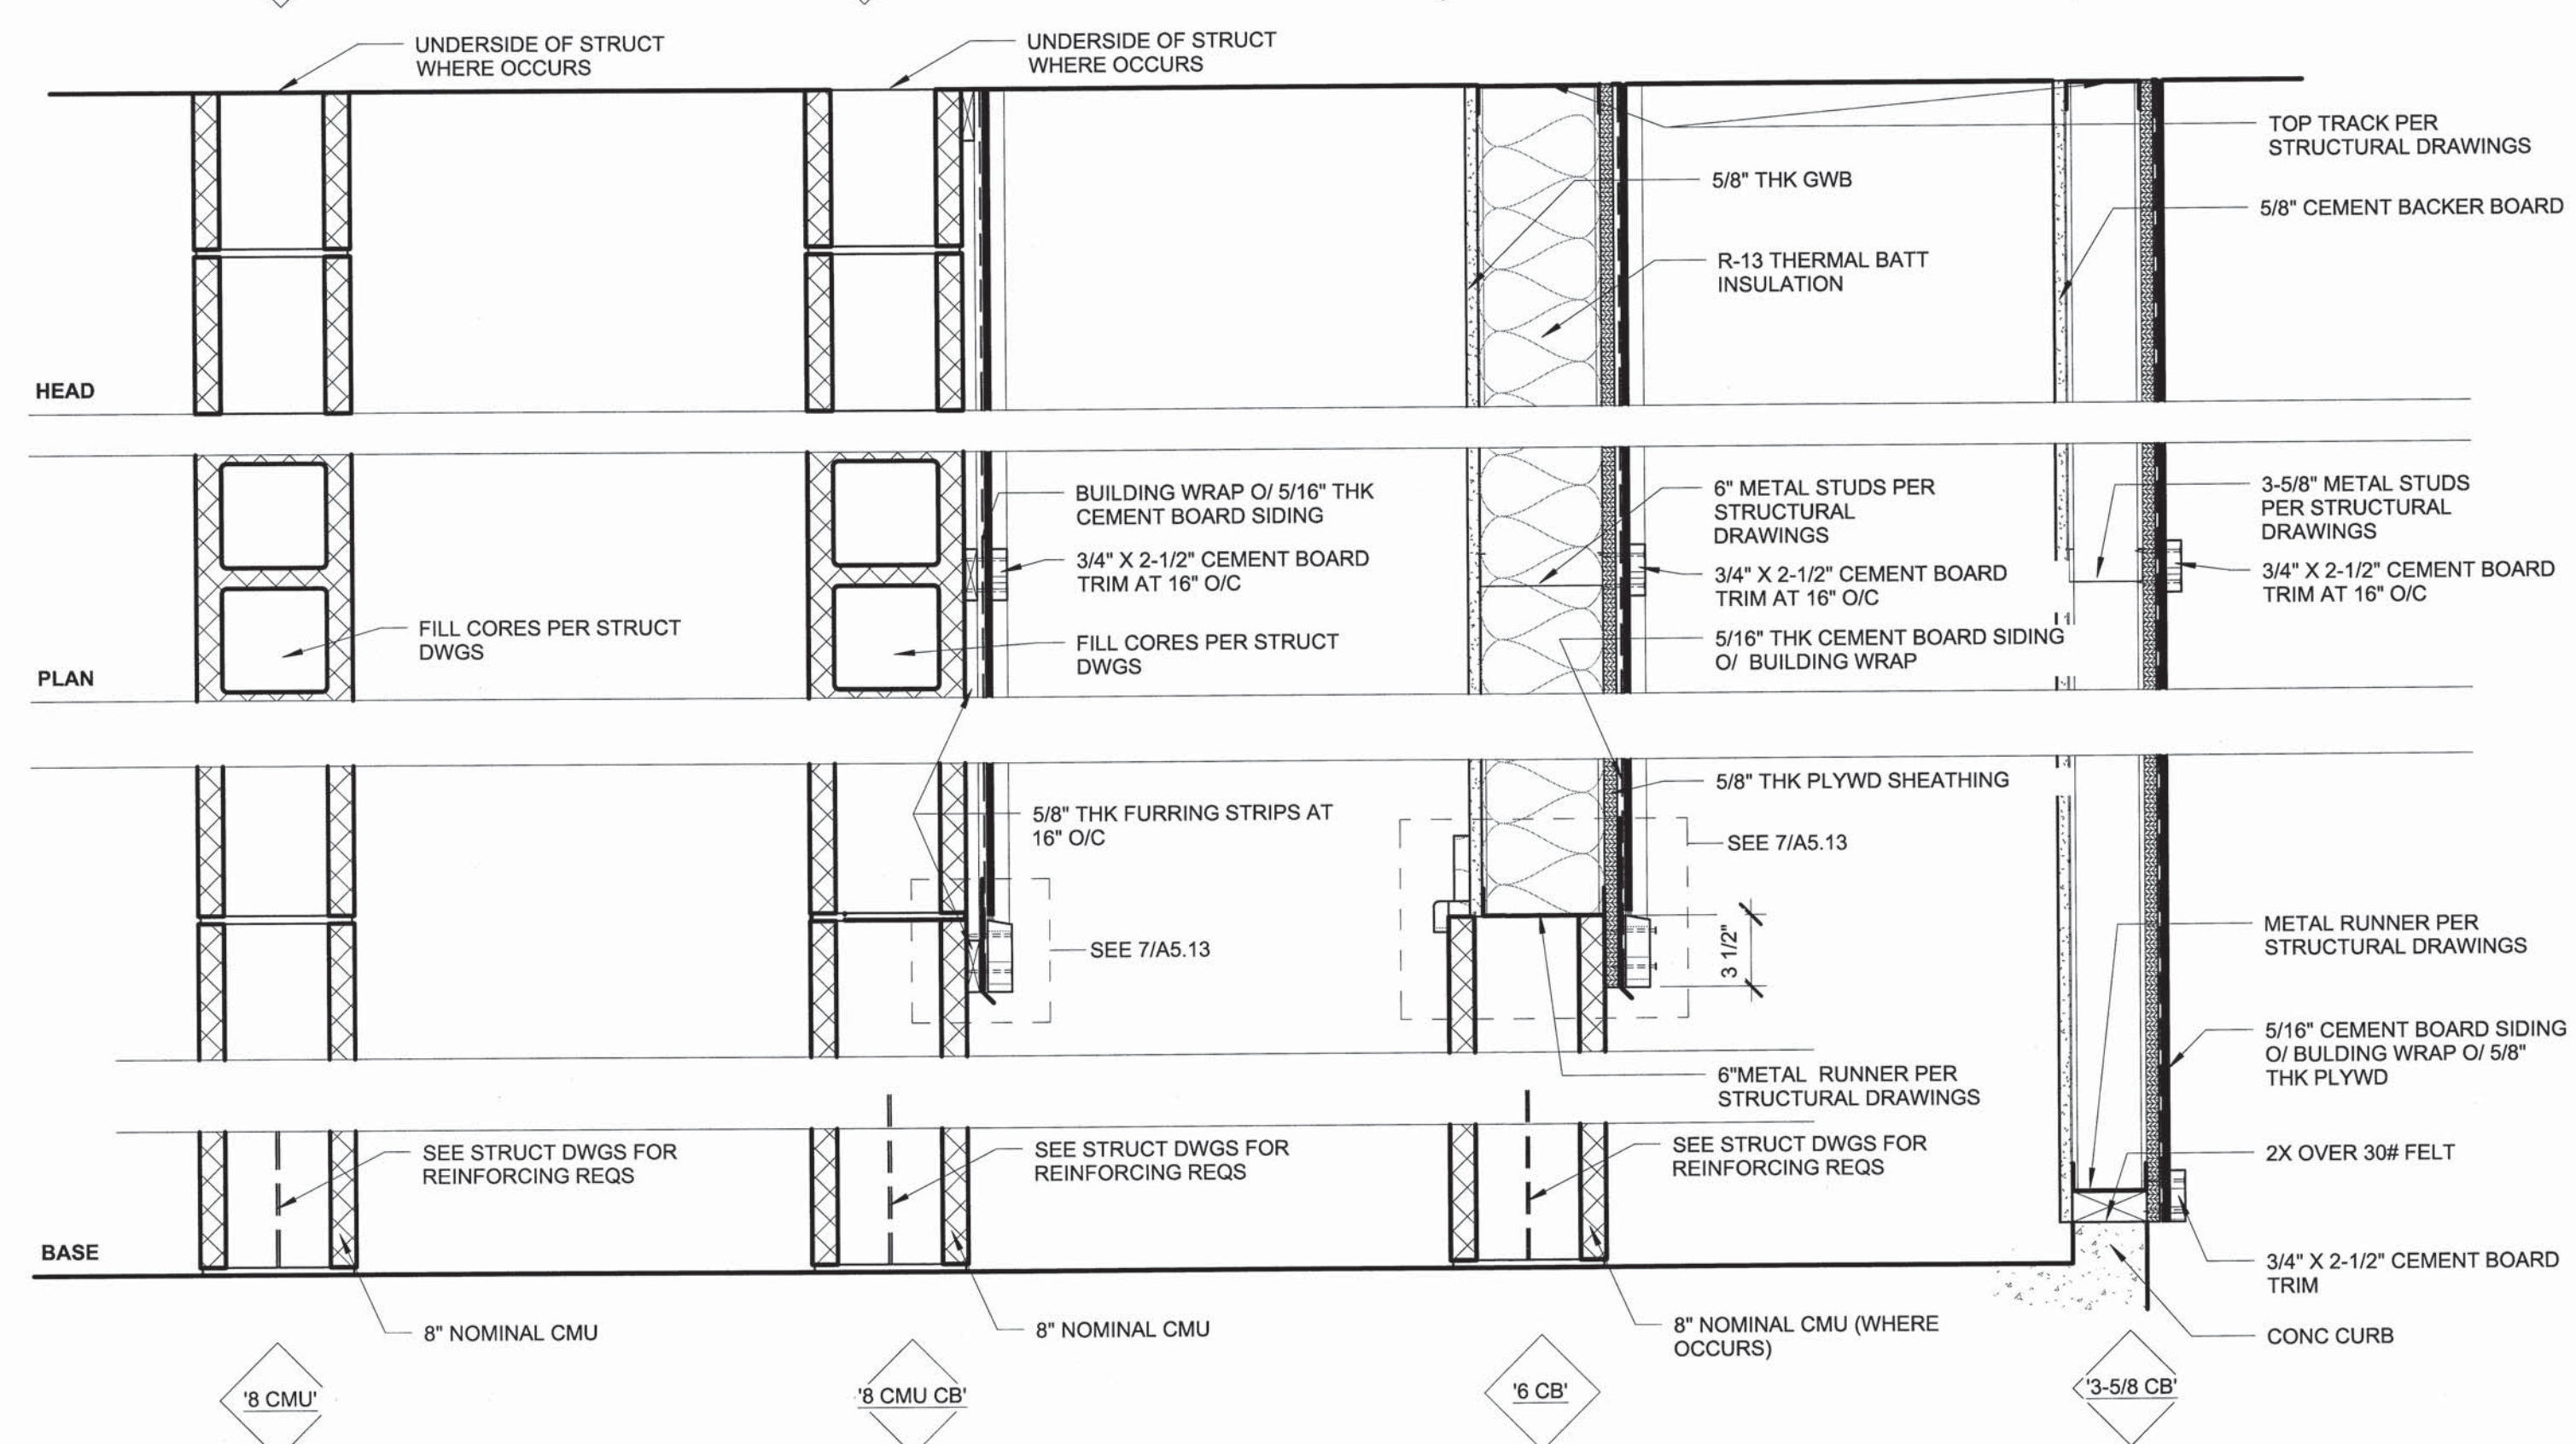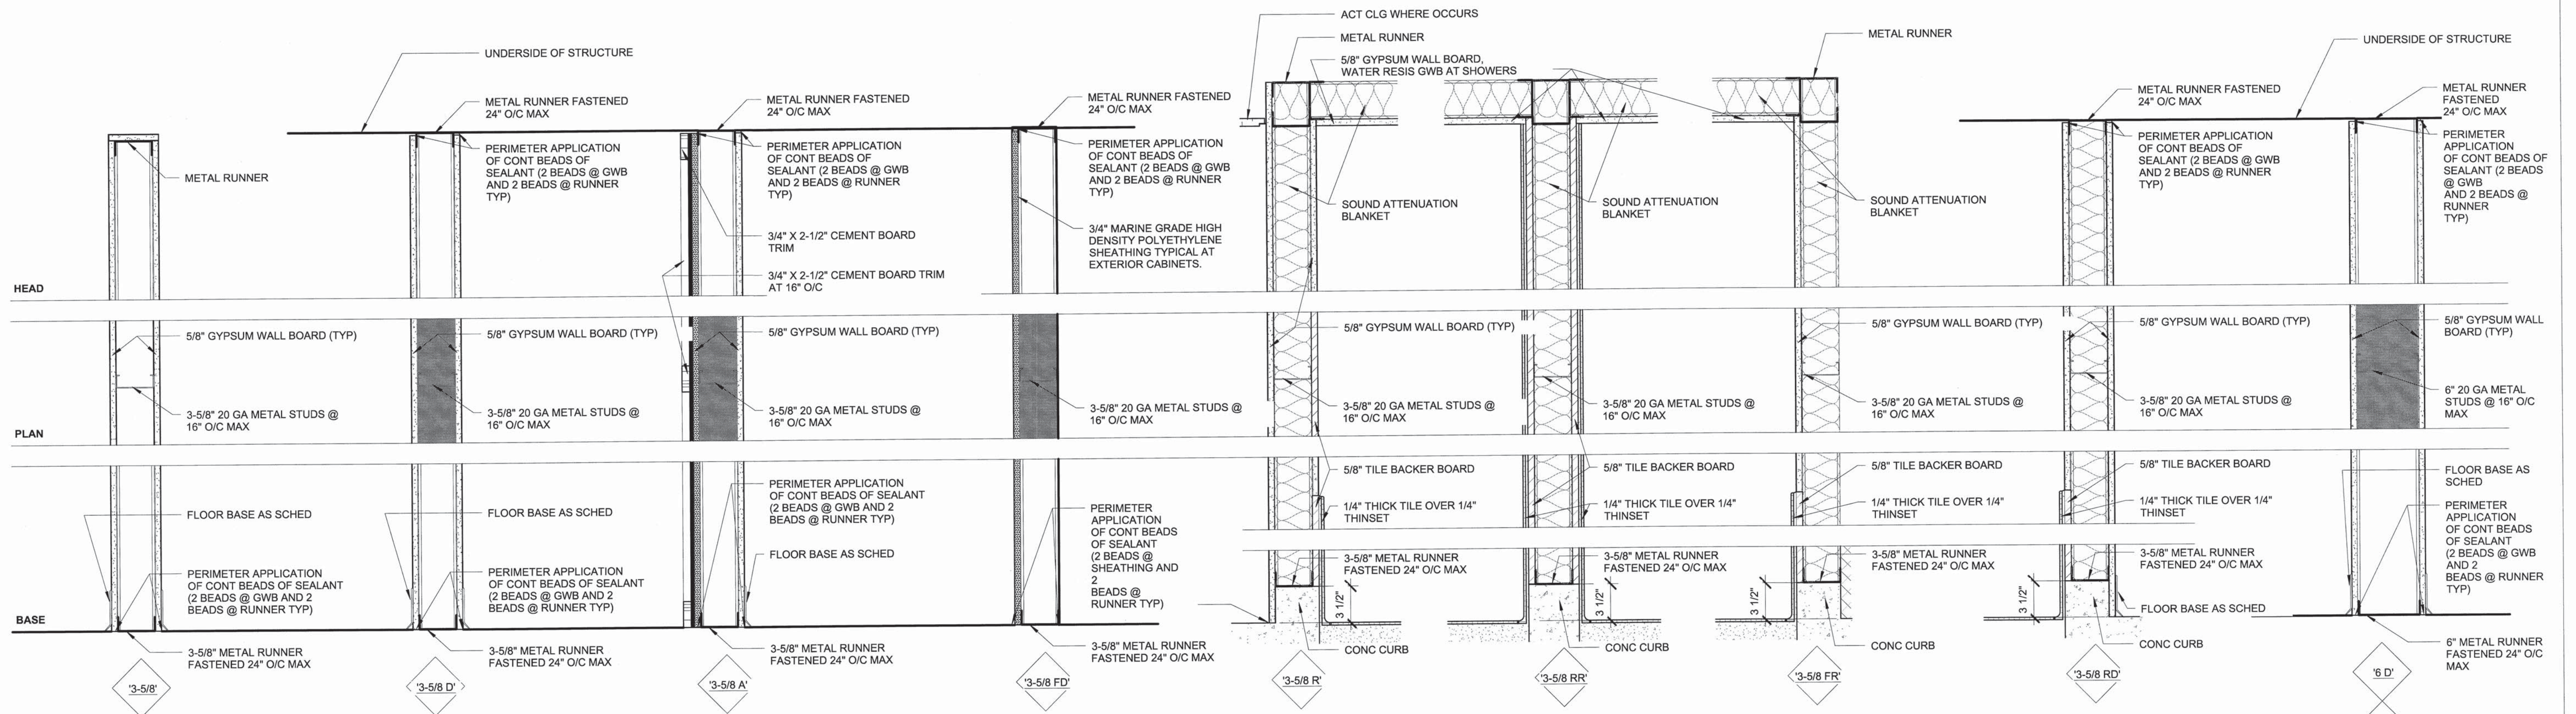


WALL TYPE
1 1/2" = 1'-0"


1	▲	BID AMENDMENT NO.1	33/53	4/15/2016	<i>[Signature]</i>
REVISION NO.	SYM.	DESCRIPTION	SHT./OF	DATE	APPROVED
STATE OF HAWAII DEPARTMENT OF LAND AND NATURAL RESOURCES ENGINEERING DIVISION					
MAUI OFFICE ANNEX WAILUKU, MAUI, HAWAII					
PARTITION TYPES AND DETAILS					
DESIGNED:			SUBMITTED:		
DRAWN:			DATE: 03/15/16		
CHECKED:			SCALE:		
APPROVED:	<i>[Signature]</i>		DRAWING NO. A2.06		
CHIEF ENGINEER	APR 19 2016		DATE		

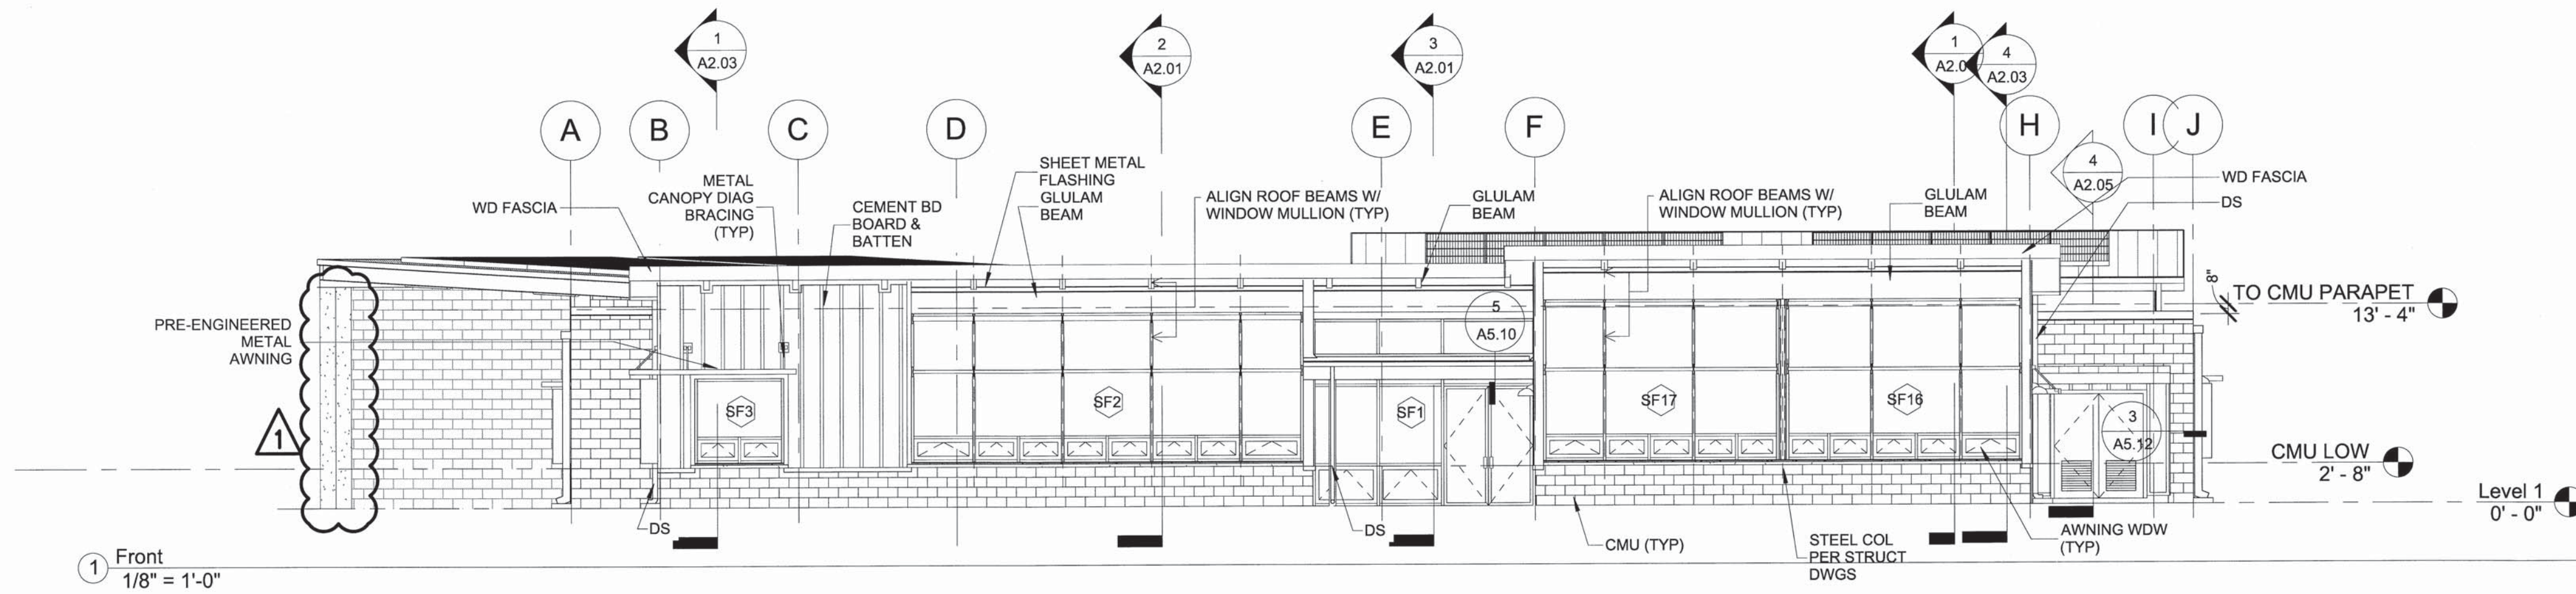


1 Front
1/8" = 1'-0"

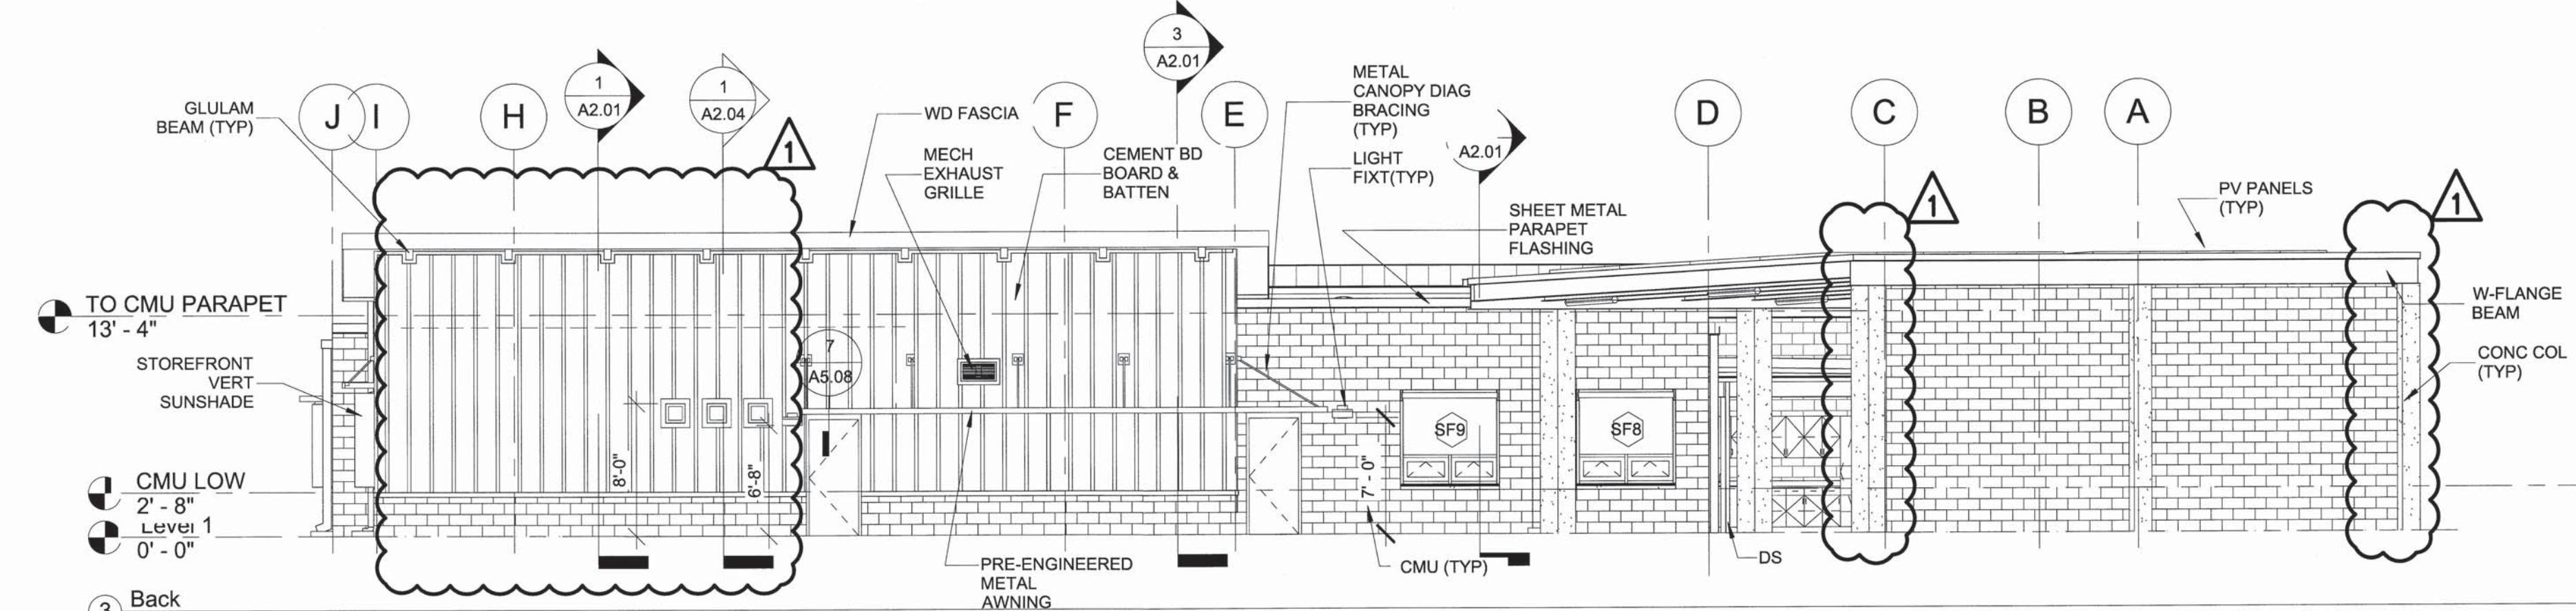


3 Back
1/8" = 1'-0"

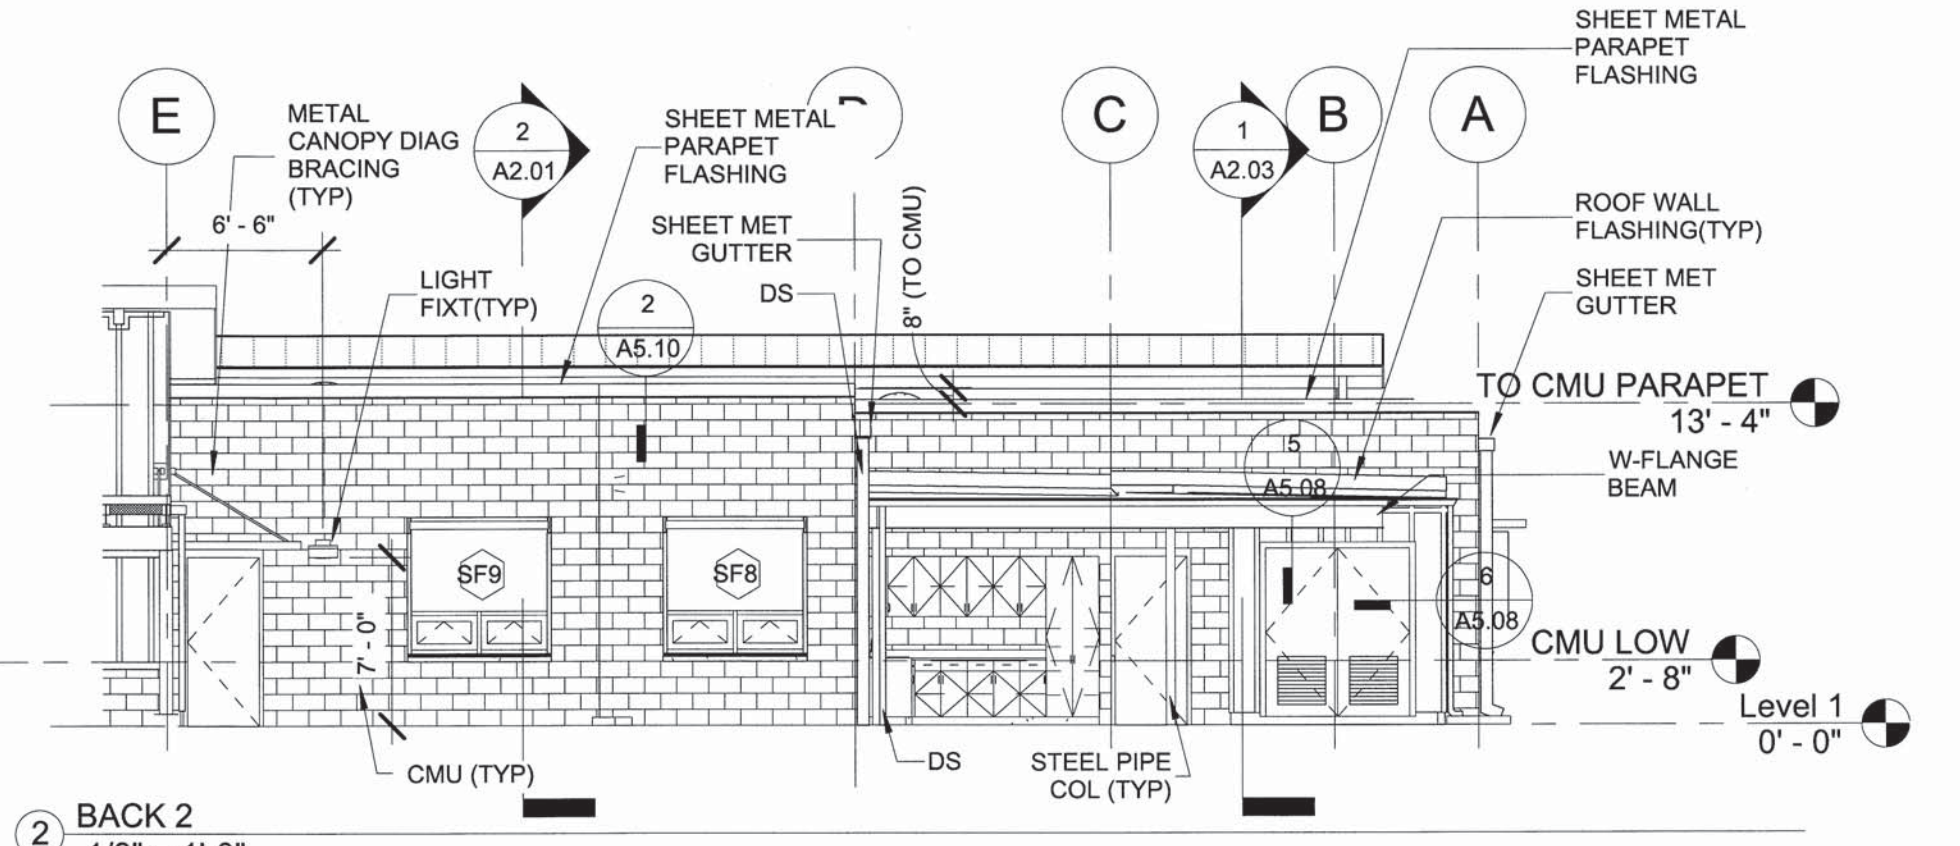


2 BACK 2
1/8" = 1'-0"

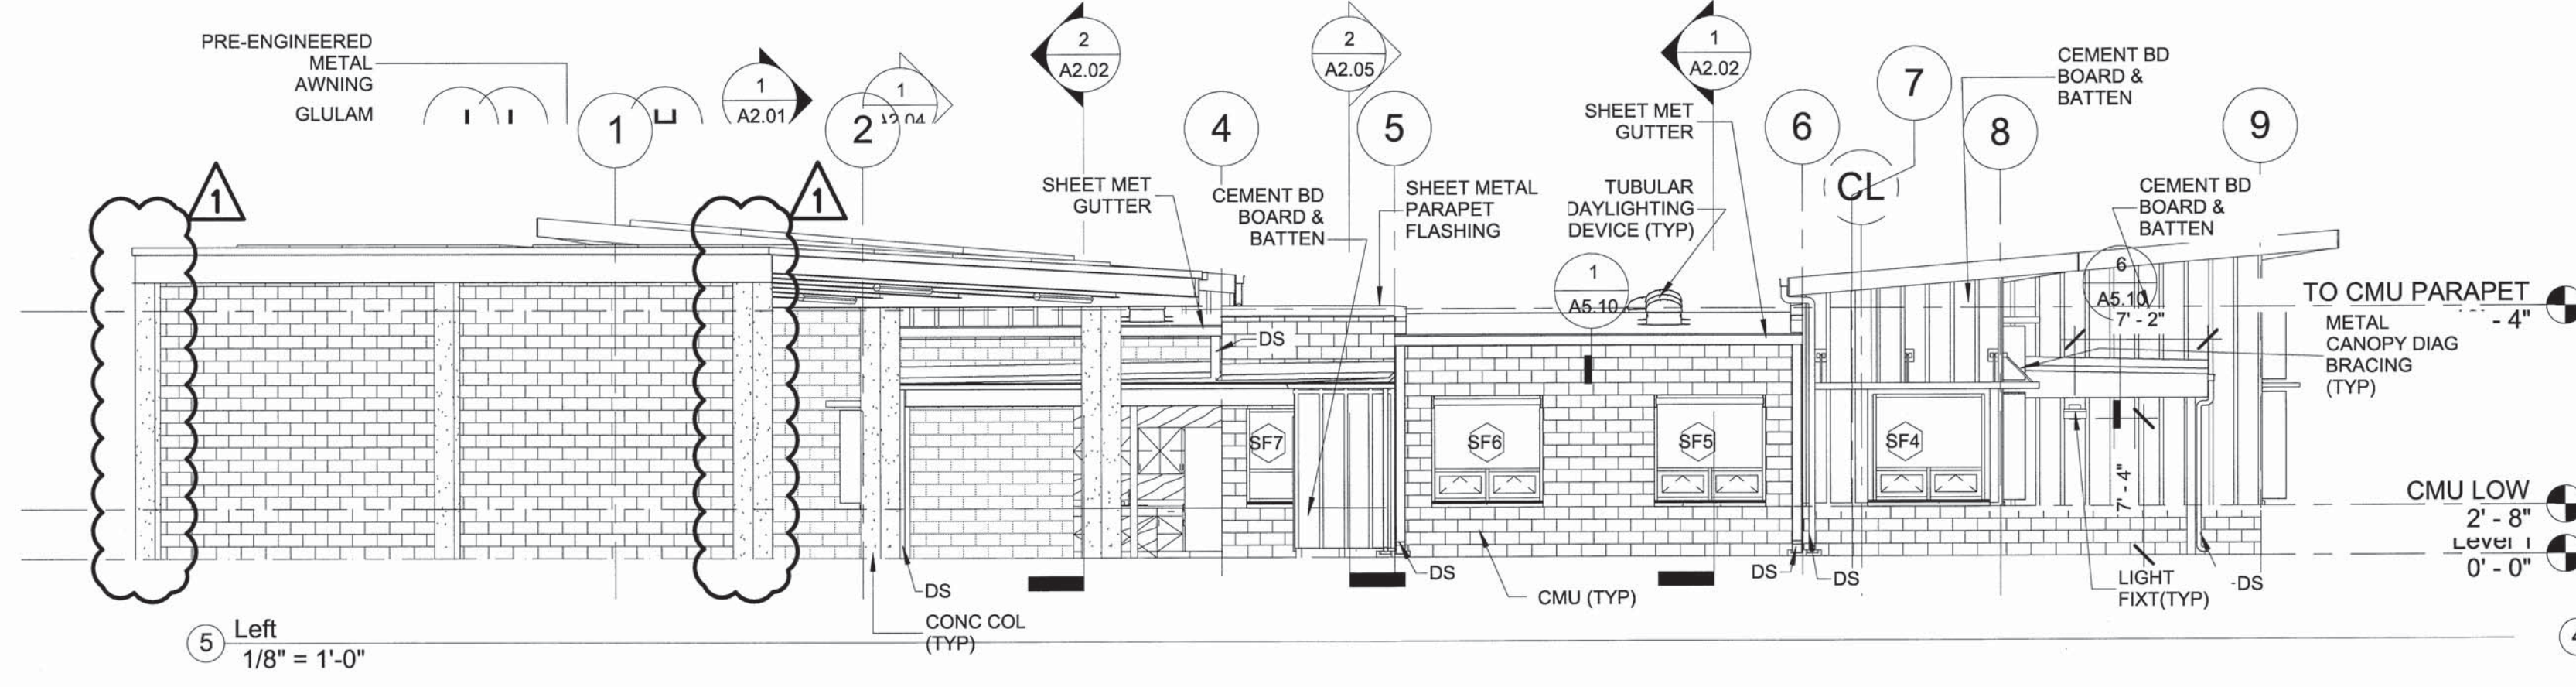


5 Left
1/8" = 1'-0"

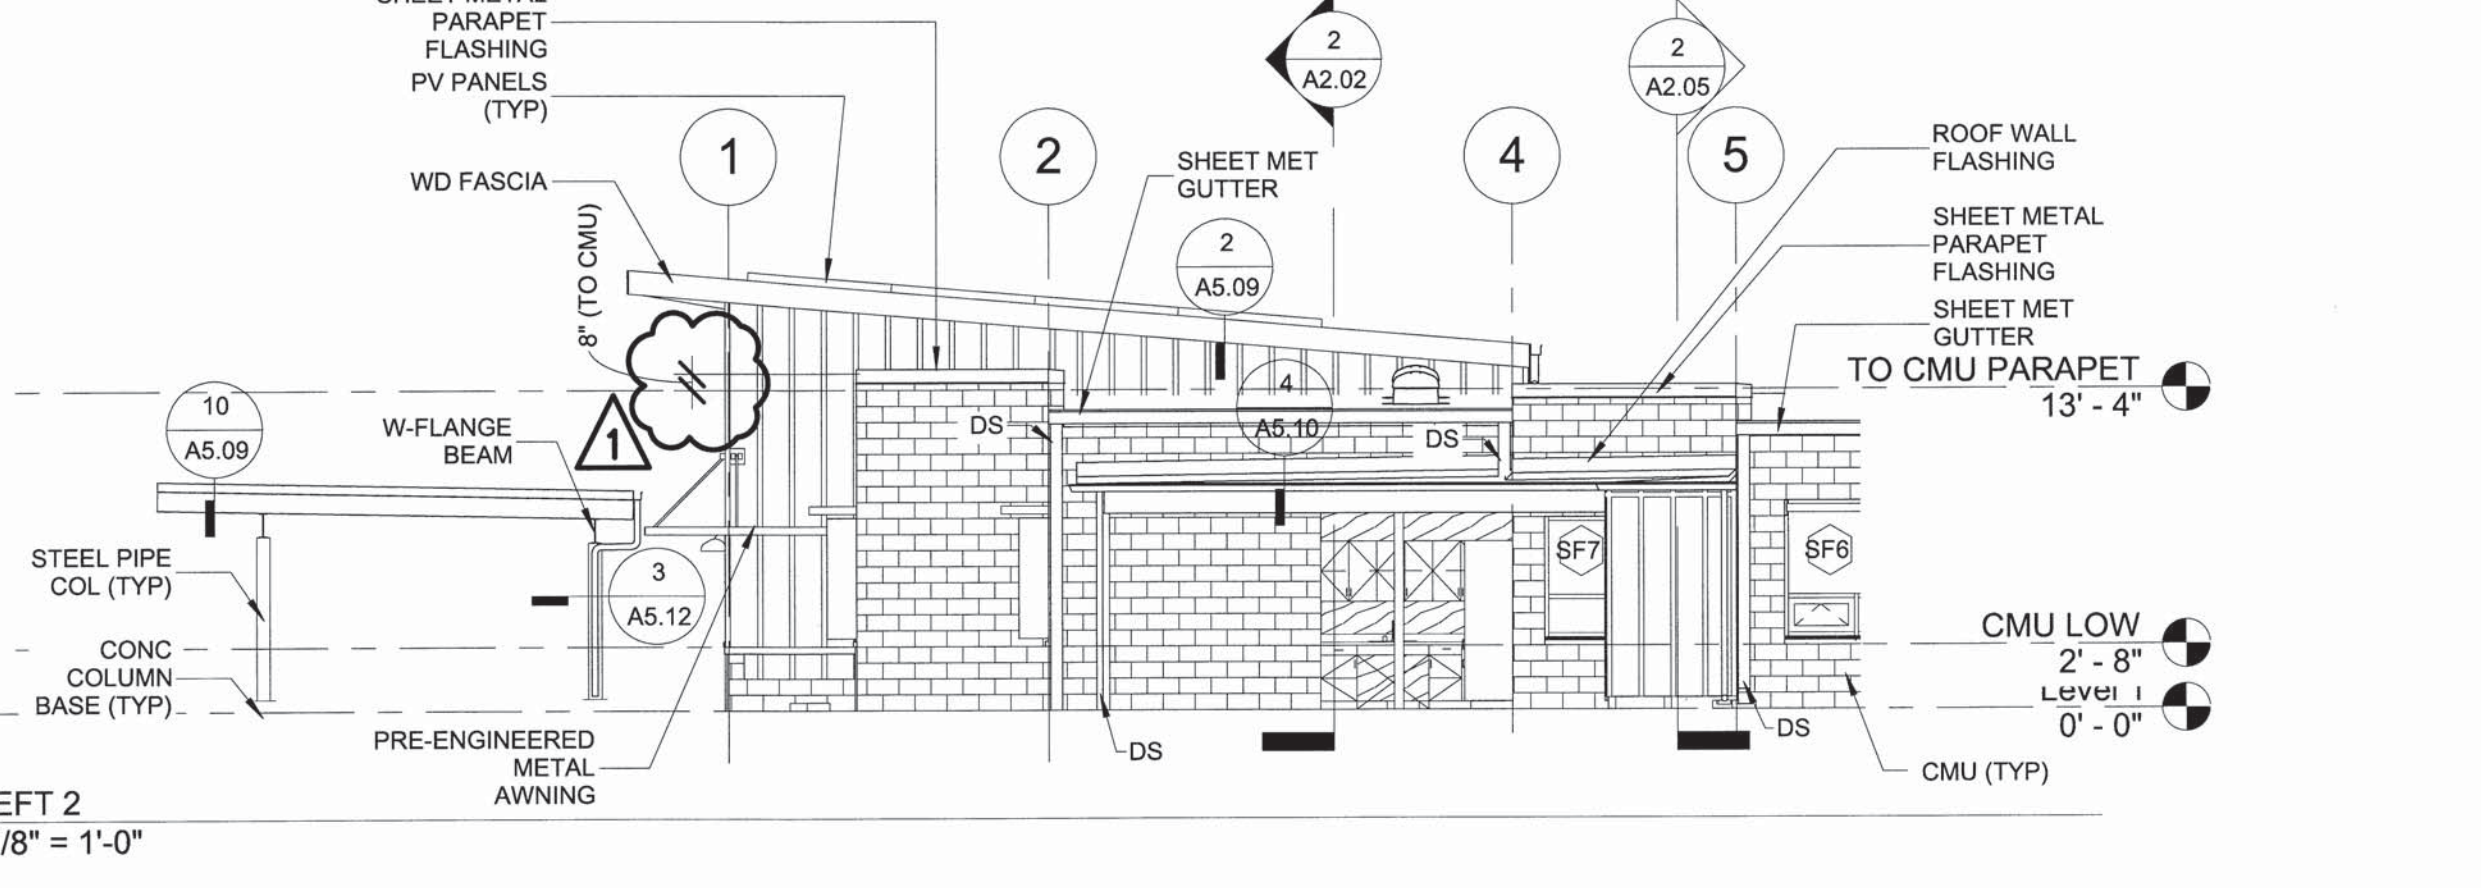

4 LEFT 2
1/8" = 1'-0"




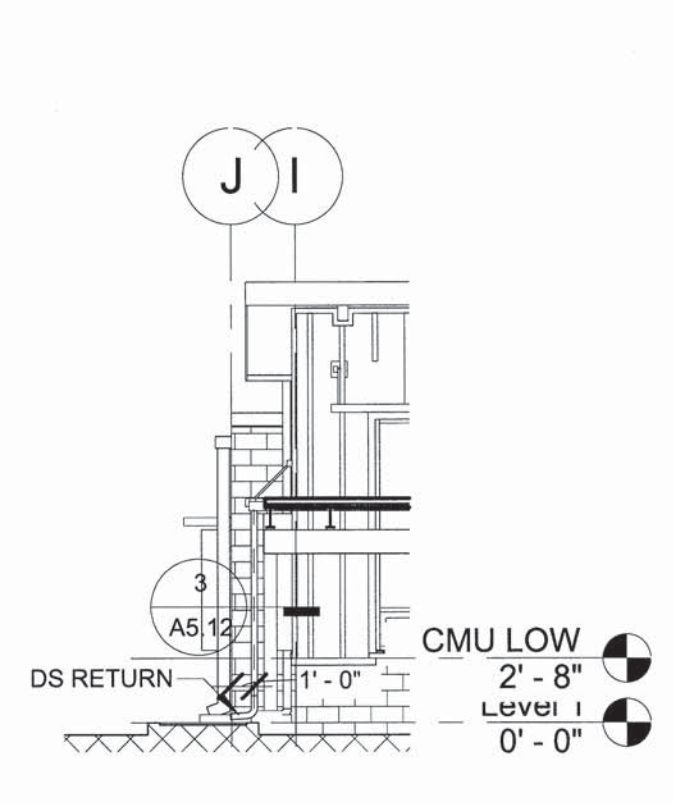


7 GUTTER RETURN
1/8" = 1'-0"







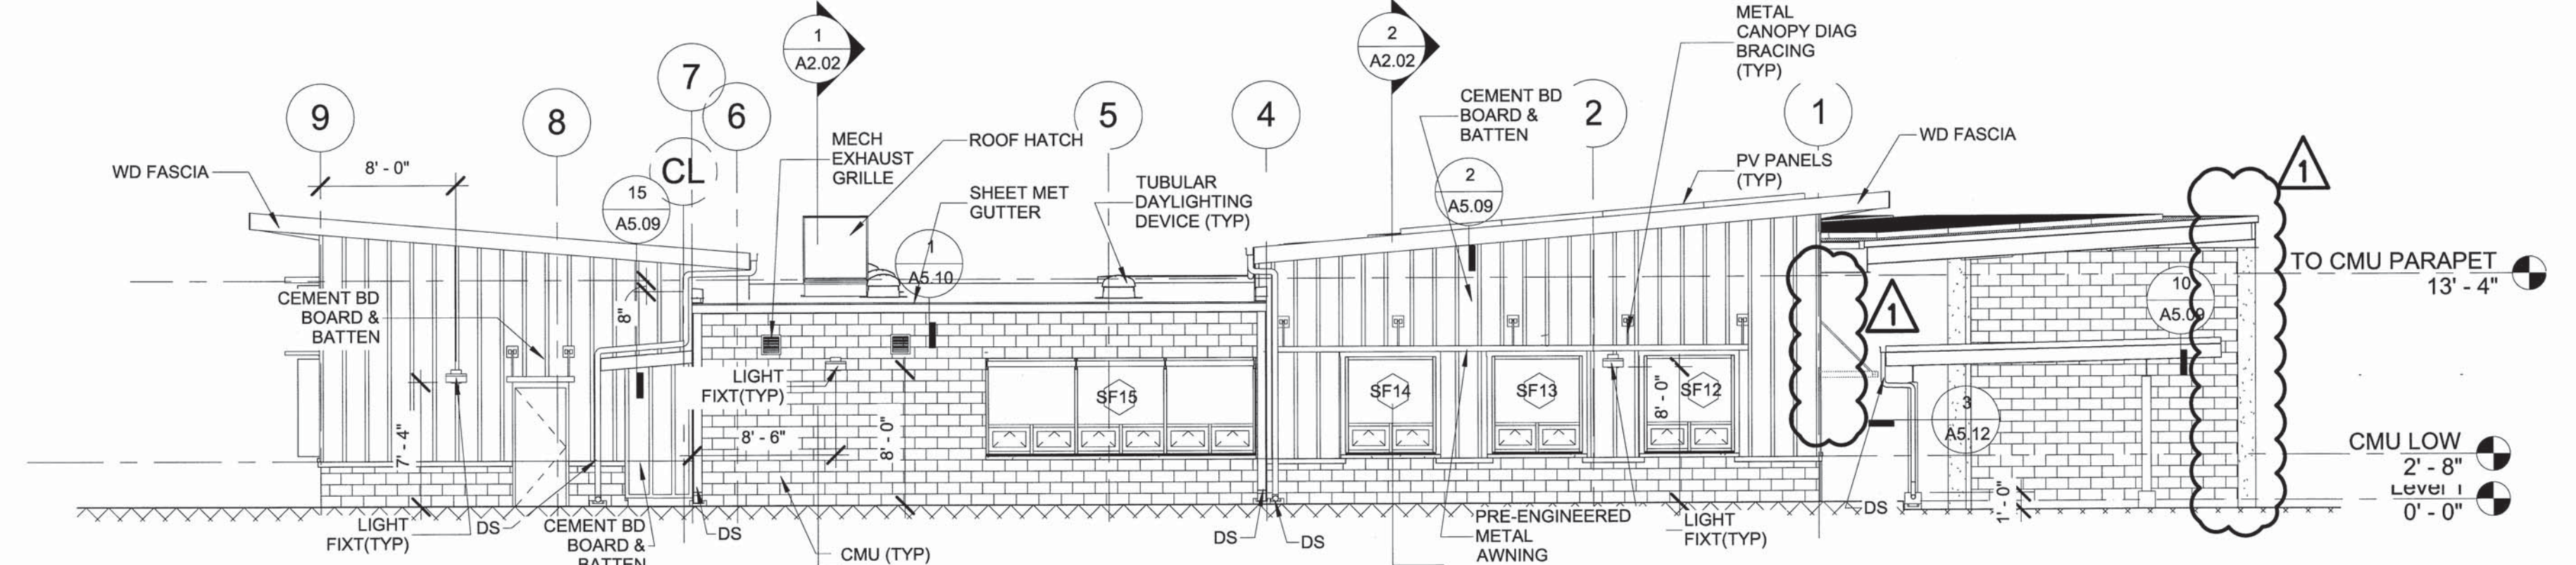


6 Right
1/8" = 1'-0"

1	1	BID AMENDMENT NO.1	34/53	4/15/2016	
REVISION NO.	SYM.	DESCRIPTION	SHT. OF	DATE	APPROVED
STATE OF HAWAII DEPARTMENT OF LAND AND NATURAL RESOURCES ENGINEERING DIVISION					
MAUI OFFICE ANNEX WAILUKU, MAUI, HAWAII					
EXTERIOR ELEVATIONS					
DESIGNED:			SUBMITTED:		
DRAWN:			DATE: 03/15/16		
CHECKED:			SCALE:		
APPROVED:			DATE: APR 19 2016	DRAWING NO. A4.01	
CHIEF ENGINEER					

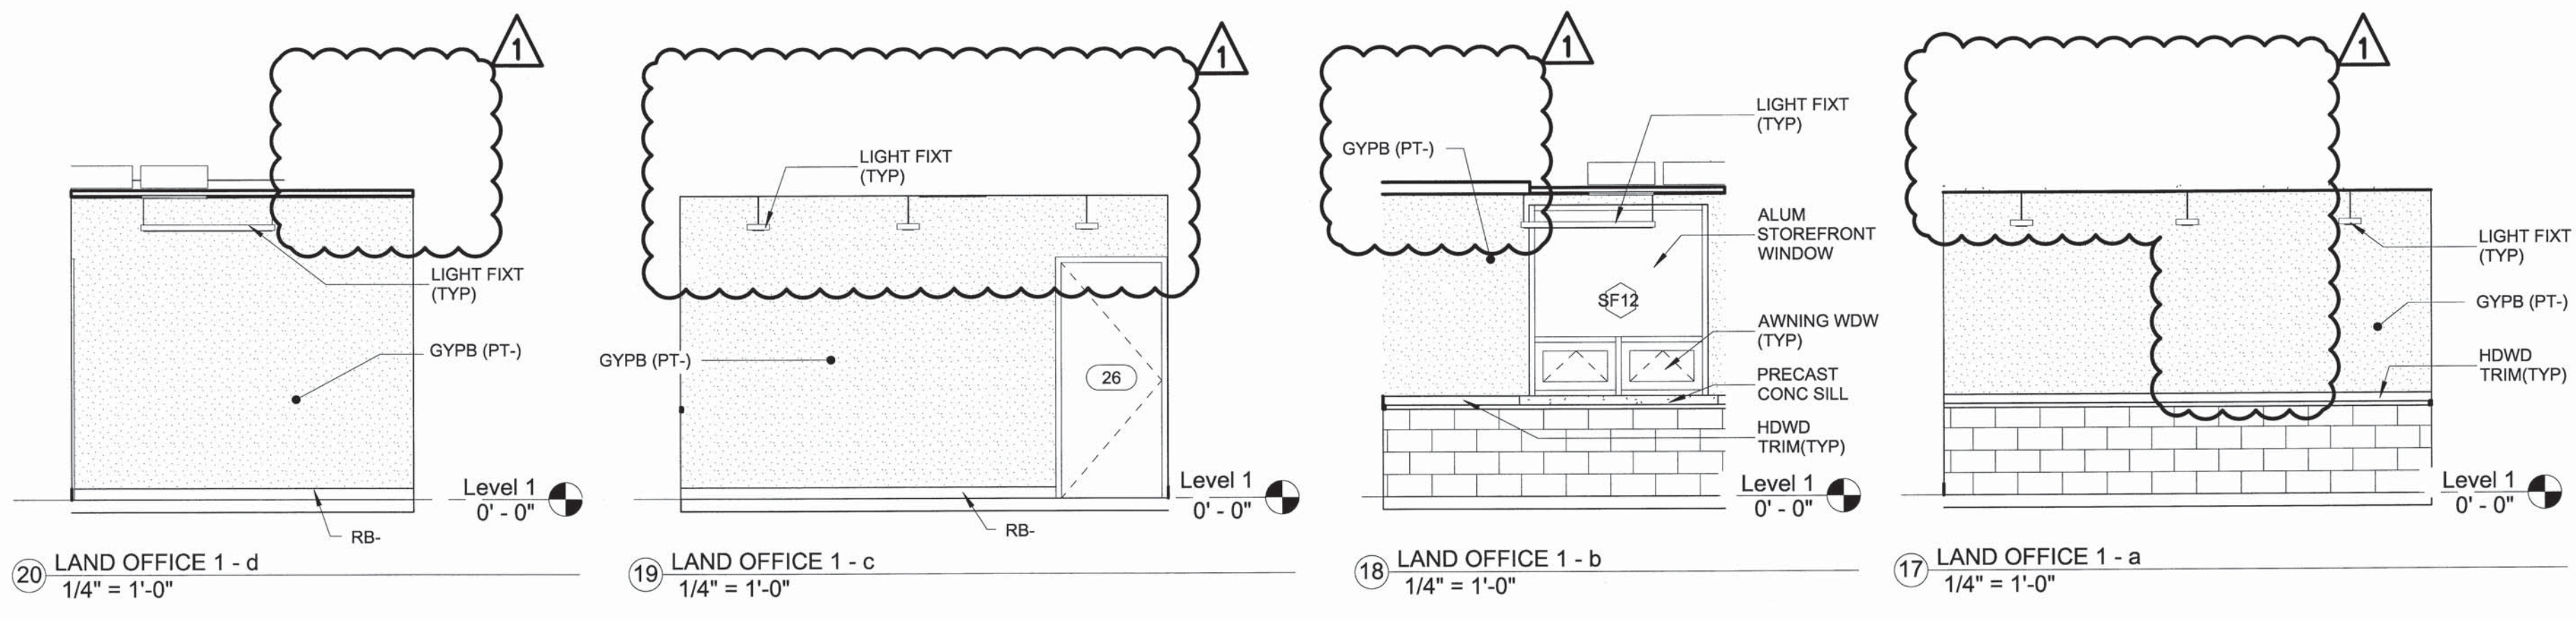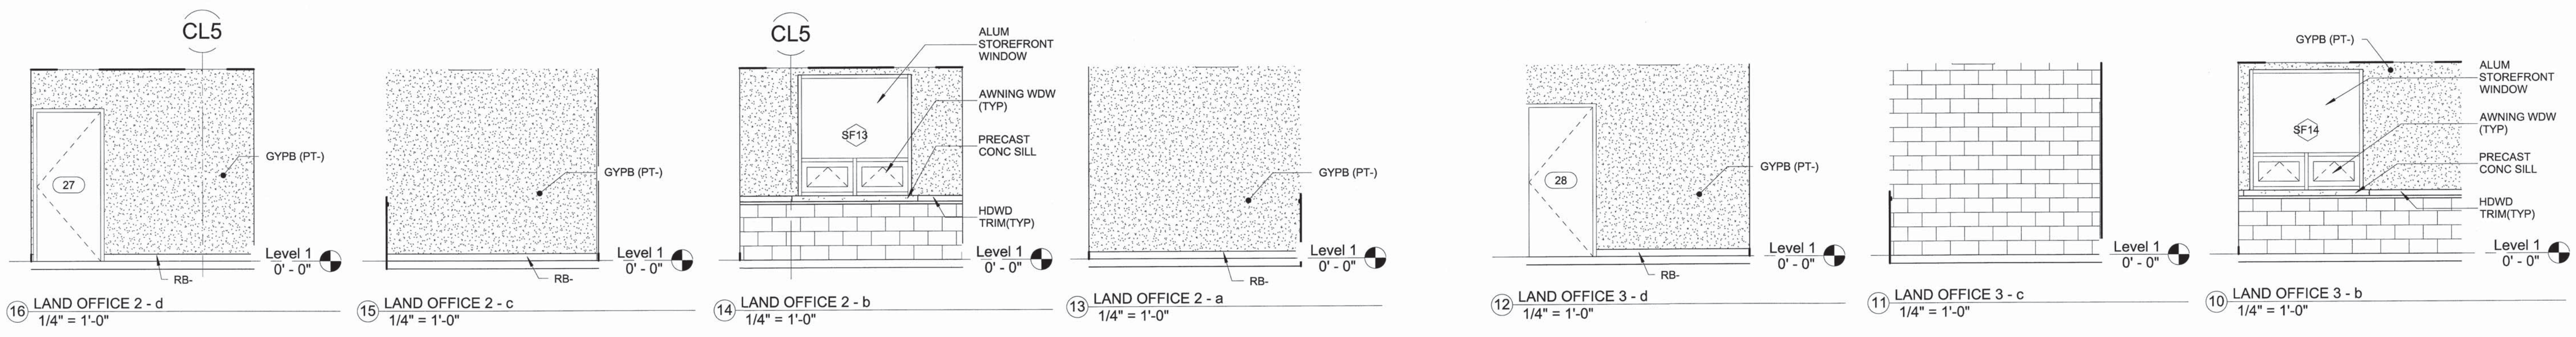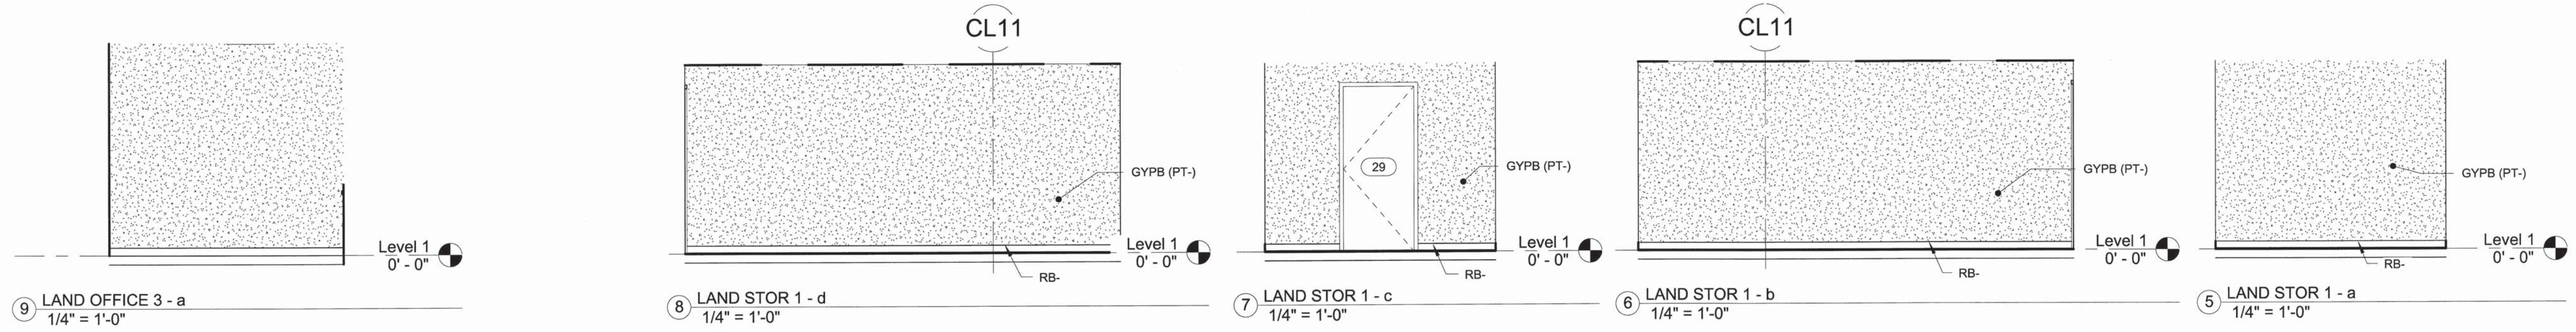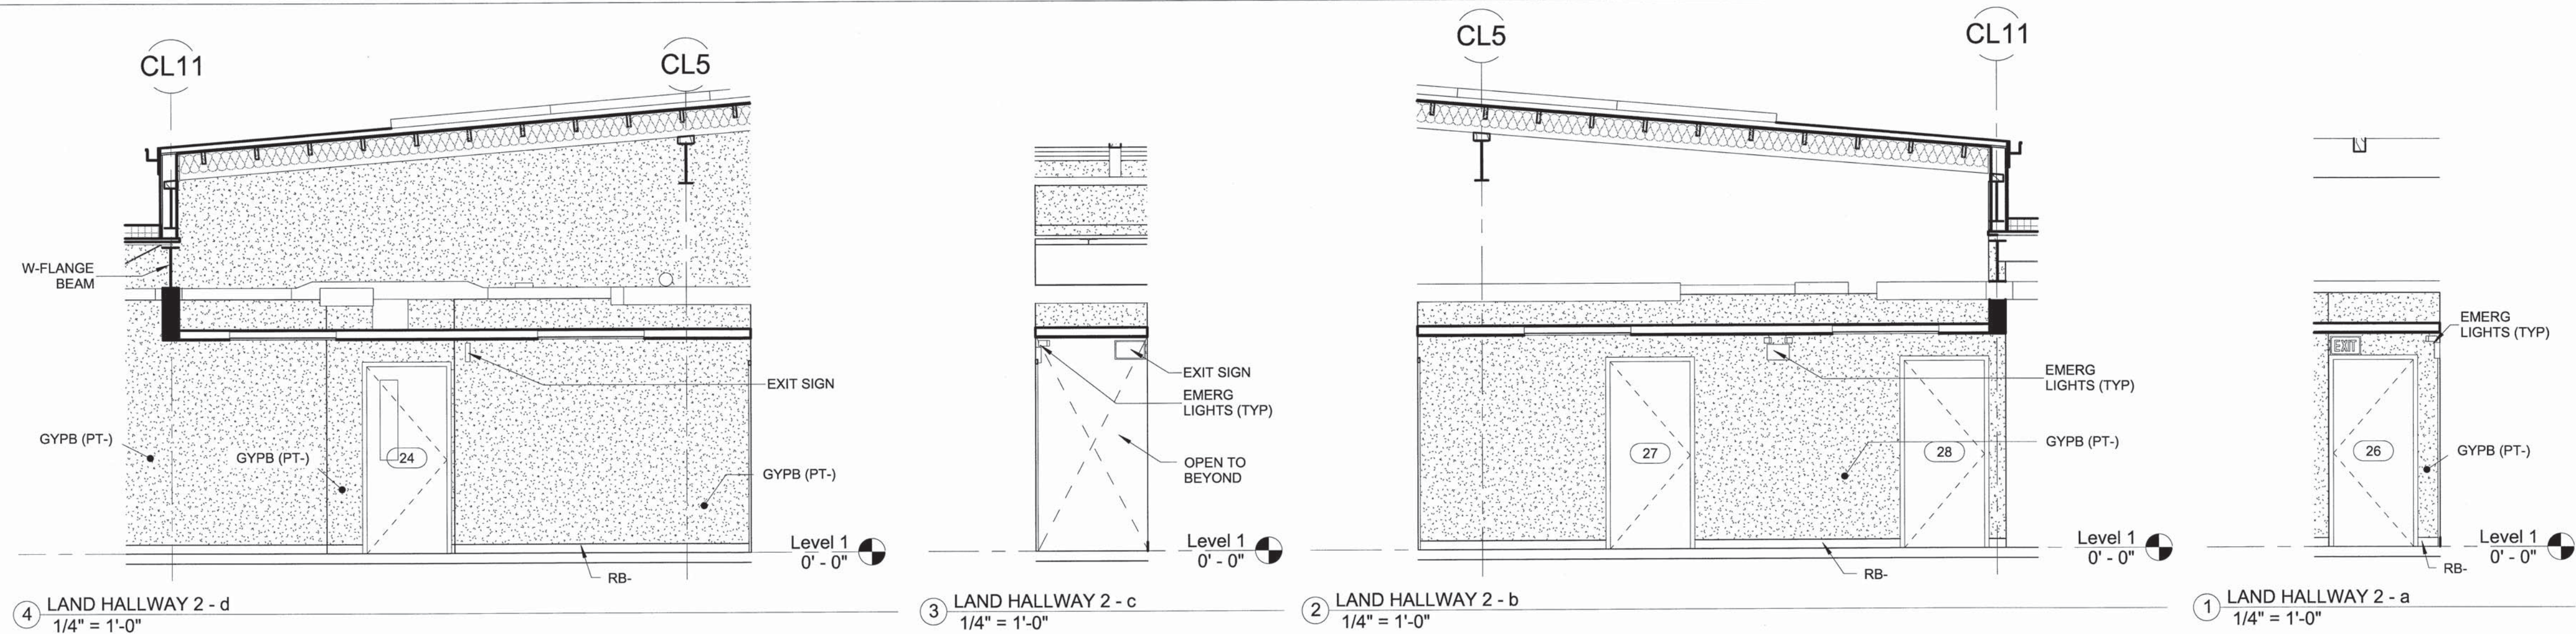

1	△	BID AMENDMENT NO.1	35/53	4/15/2016	
REVISION NO.	SYM.	DESCRIPTION	SHT./OF	DATE	APPROVED
STATE OF HAWAII DEPARTMENT OF LAND AND NATURAL RESOURCES ENGINEERING DIVISION MAUI OFFICE ANNEX WAILUKU, MAUI, HAWAII INTERIOR ELEVATIONS					
DESIGNED:			SUBMITTED:		
DRAWN:			DATE: 03/15/16		
CHECKED:			SCALE:		
APPROVED:			DRAWING NO.		
 EXP. DATE: April 30, 2016 THIS WORK WAS PREPARED BY ME OR UNDER MY SUPERVISION AND CONSTRUCTION OF THIS PROJECT WILL BE UNDER MY OBSERVATION.			APR 19 2016 DATE		
CHIEF ENGINEER			A4.08		

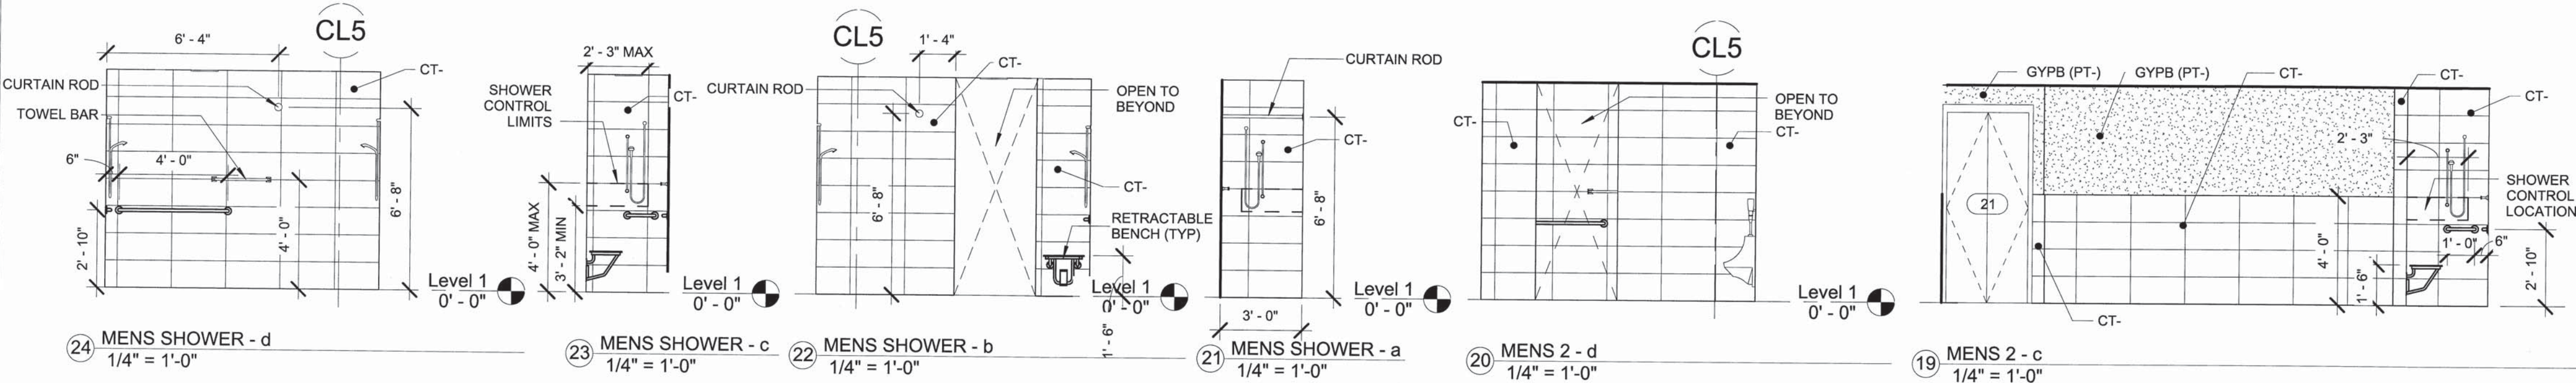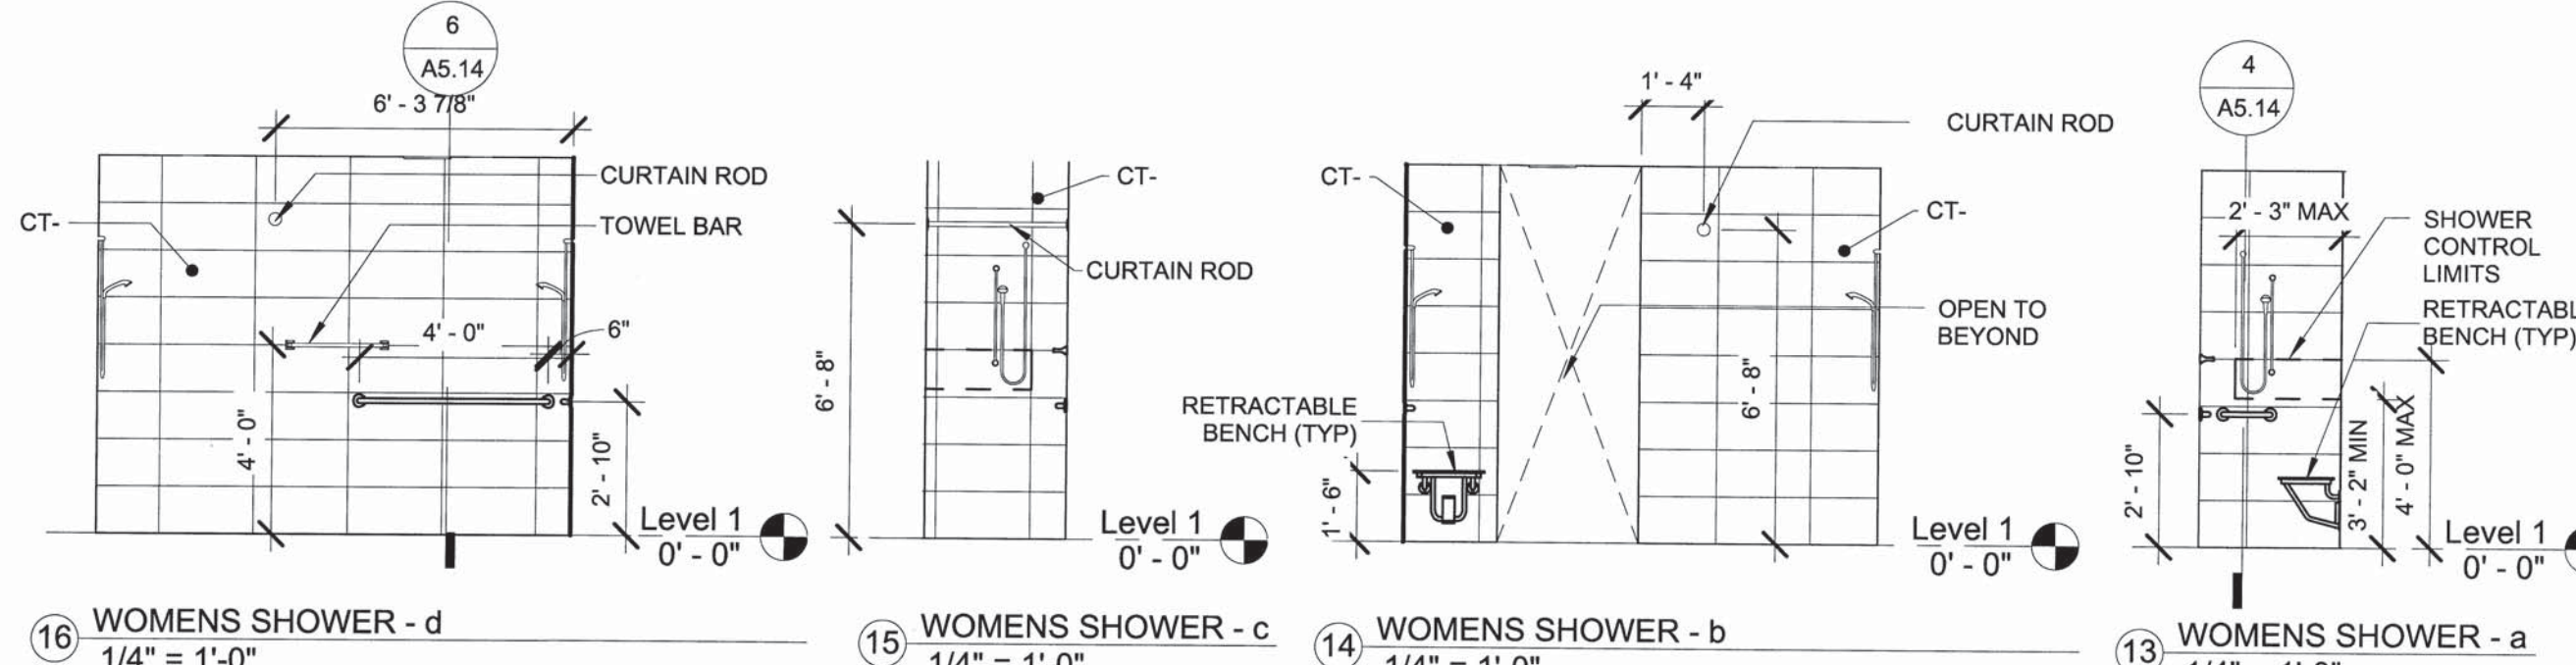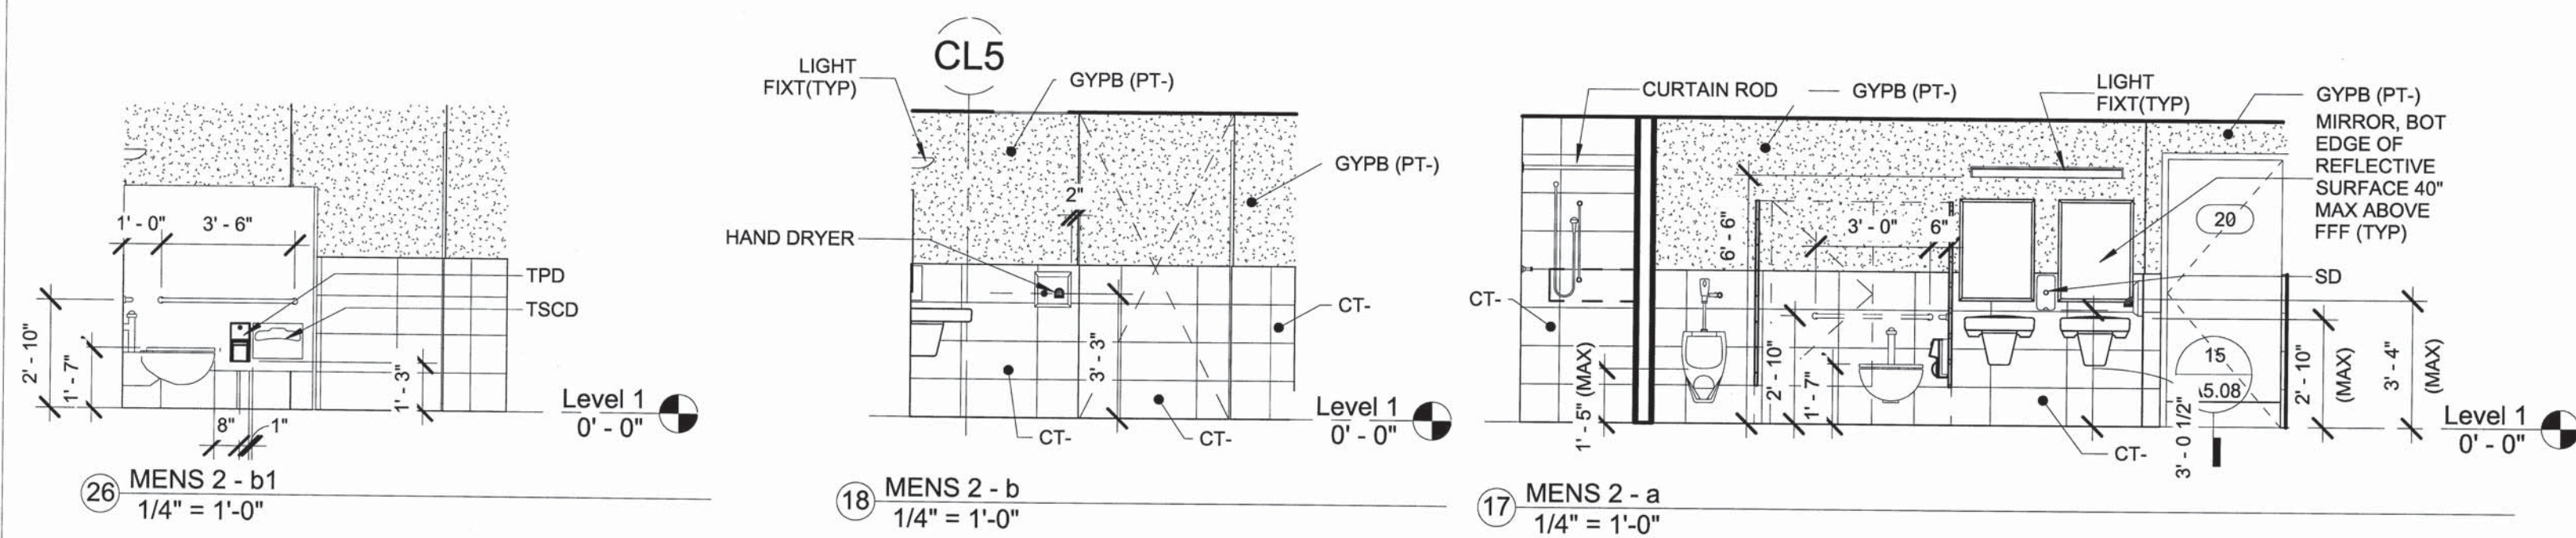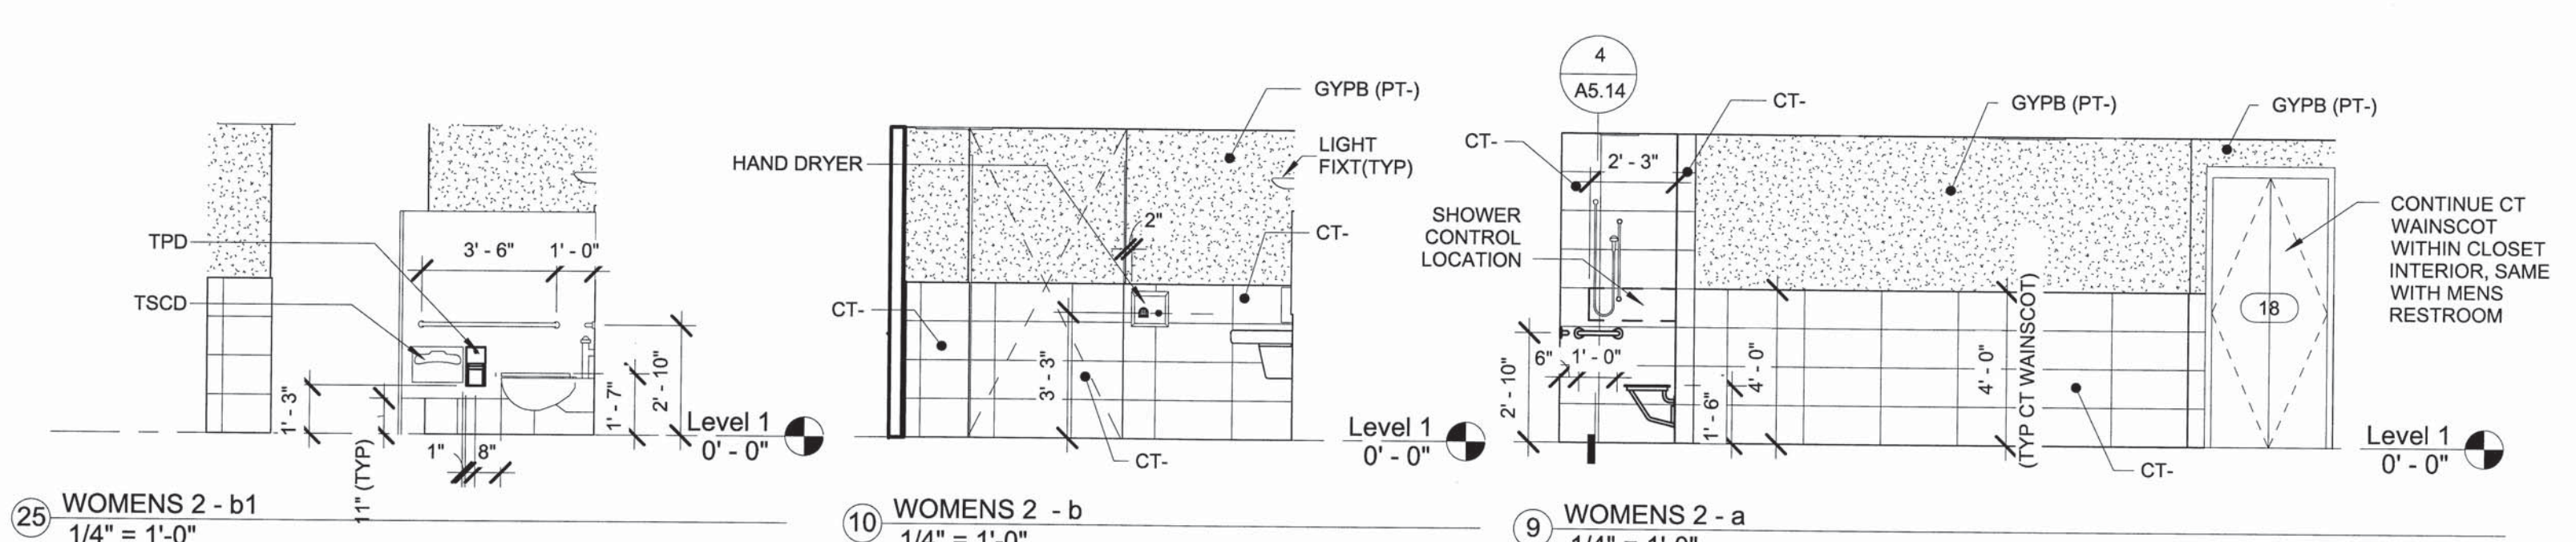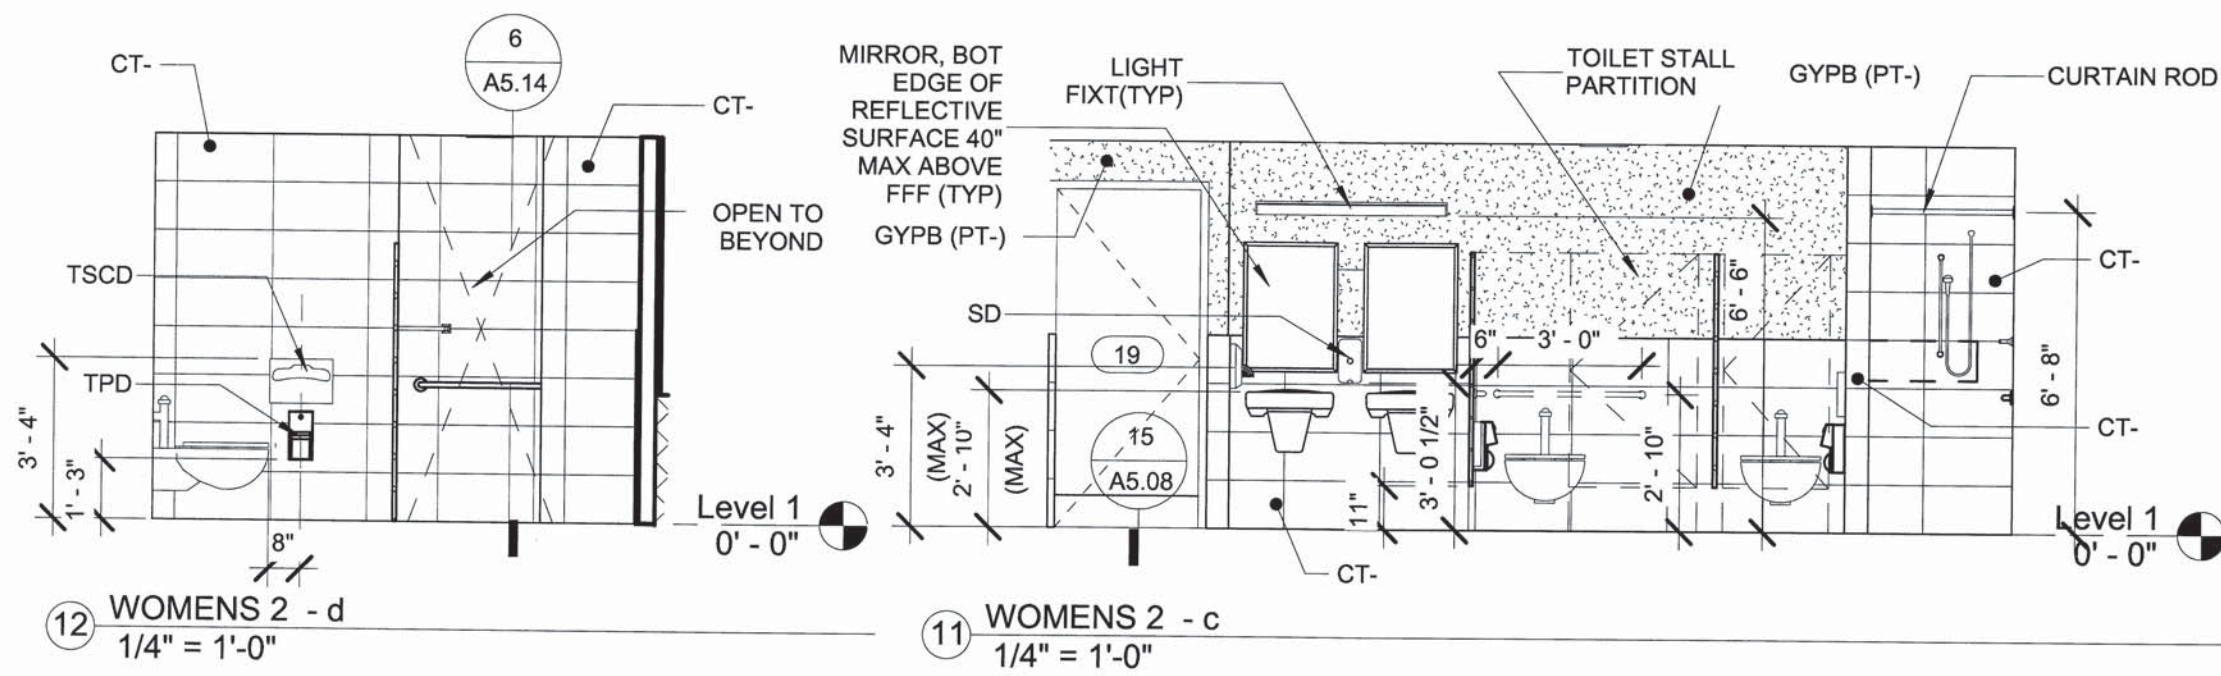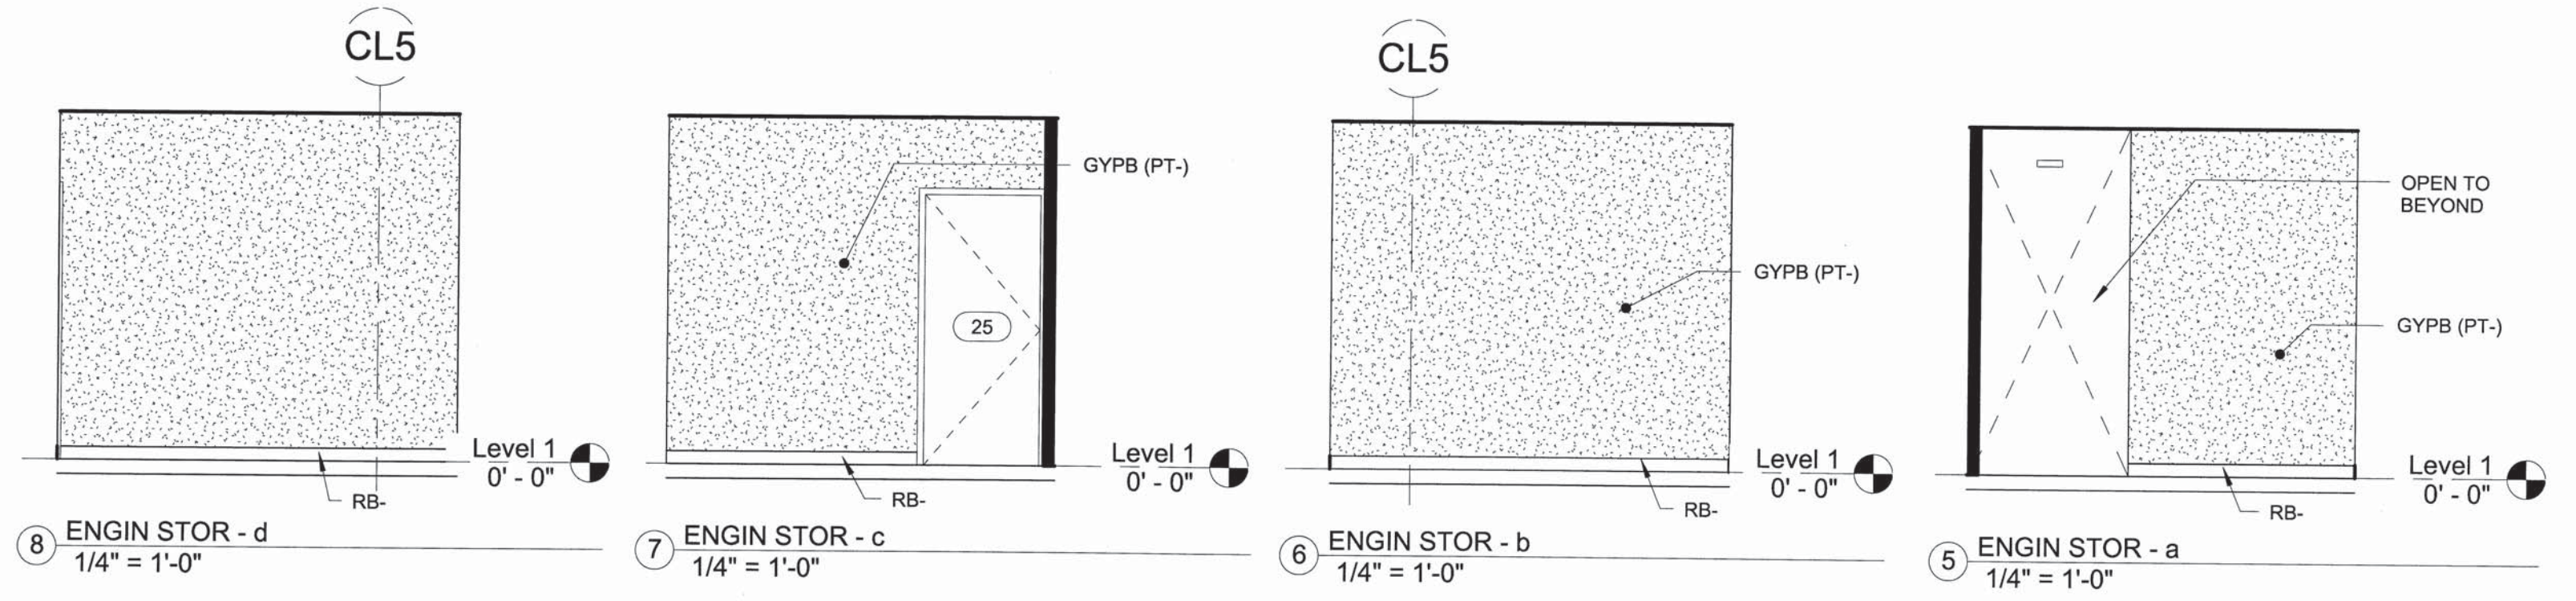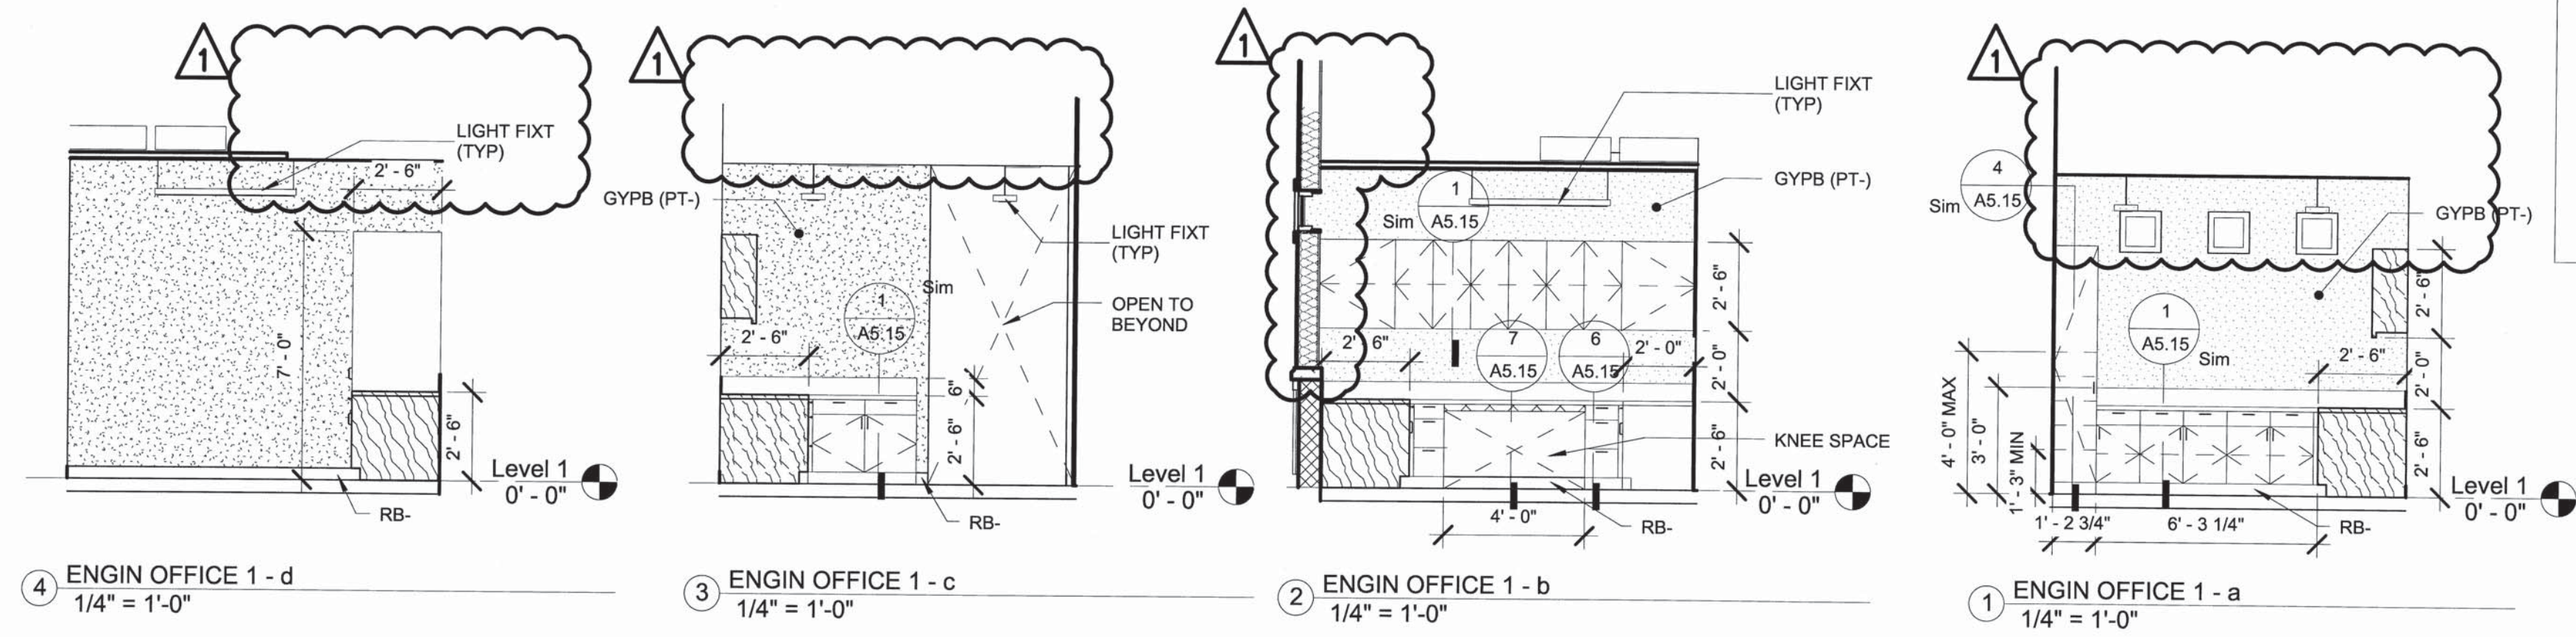

1	BID AMENDMENT NO.1	36/53	4/15/2016	
REVISION NO.	SYM.	DESCRIPTION	SHT./OF	DATE
STATE OF HAWAII DEPARTMENT OF LAND AND NATURAL RESOURCES ENGINEERING DIVISION MAUI OFFICE ANNEX WAILUKU, MAUI, HAWAII INTERIOR ELEVATIONS				
DESIGNED:	SUBMITTED:			
DRAWN:	DATE:		03/15/16	
CHECKED:	SCALE:			
APPROVED:	CHIEF ENGINEER		APR 19 2016	DRAWING NO. A4.09
THIS WORK WAS PREPARED BY ME OR UNDER MY SUPERVISION AND CONSTRUCTION OF THIS PROJECT WILL BE UNDER MY OBSERVATION.				