


- NOTES:**
- CONTRACTOR SHALL STAKE REPAIR AREAS FOR DLNR REVIEW AND APPROVAL PRIOR TO BEGINNING CONSTRUCTION. DLNR MAY RECOMMEND ADJUSTMENTS IN THE FIELD AS NEEDED.
 - ROAD LAYOUT INFORMATION (CURVE DATA, AZIMUTHS, ETC.) PROVIDED FOR REFERENCE ONLY.

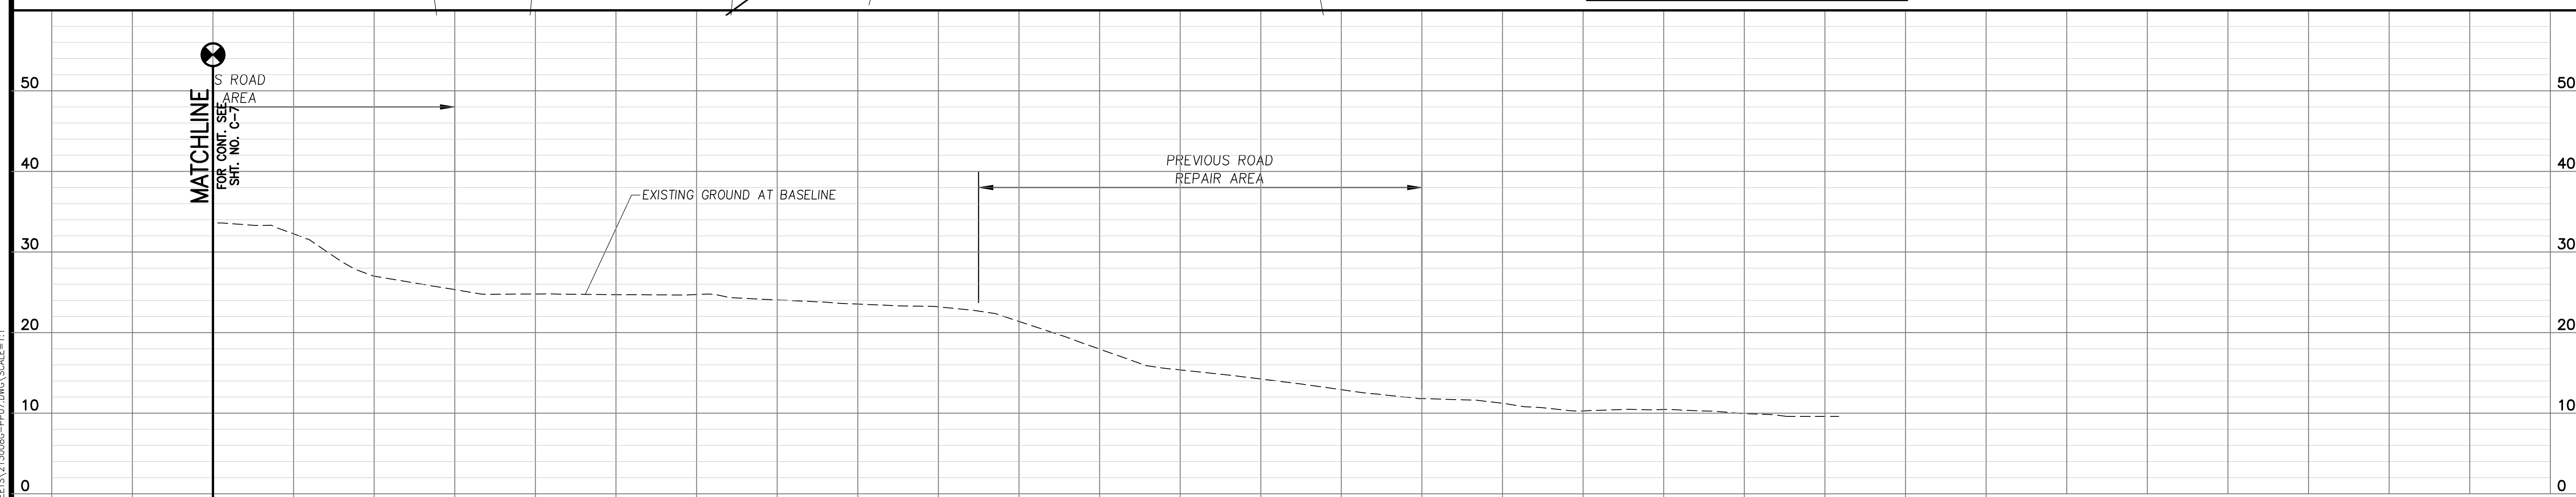

IF THIS SHEET IS LESS THAN 34"x22", IT IS A REDUCED PRINT. SCALE REDUCED ACCORDINGLY.

NOTE:
PREVIOUS ROAD REPAIR AREAS ARE APPROXIMATE FROM JOB NO. H87B836B; VERTICAL PROFILE MAY DIFFER FROM THAT SHOWN. CONTRACTOR TO VERIFY ALL EXISTING CONDITIONS.

1	△	ADDENDUM NO. 1 - ADD PIPE GATE	1 OF 2	5/20/16	
REVISION NO.	SYM.	DESCRIPTION	SHT. OF	DATE	APPROVED

STATE OF HAWAII
DEPARTMENT OF LAND AND NATURAL RESOURCES
ENGINEERING DIVISION

**KEKAHA KAI STATE PARK
ACCESS ROAD IMPROVEMENTS**

ACCESS ROAD PLAN AND PROFILE
STA. 78+50 TO STA. 88+27.21

DESIGNED: MHD	SUBMITTED: -
DRAWN: MHD/SS	DATE: APRIL 2016
CHECKED: BKM	SCALE: AS NOTED
APPROVED:	DRAWING NO. C-8
CHIEF ENGINEER	DATE: MAY 20 2016

THE WORK WAS PREPARED BY ME OR UNDER MY SUPERVISION AND CONSTRUCTION OF THIS PROJECT WILL BE UNDER MY OBSERVATION.
Melanie H. Demello
Expiration Date of License 4/30/18