

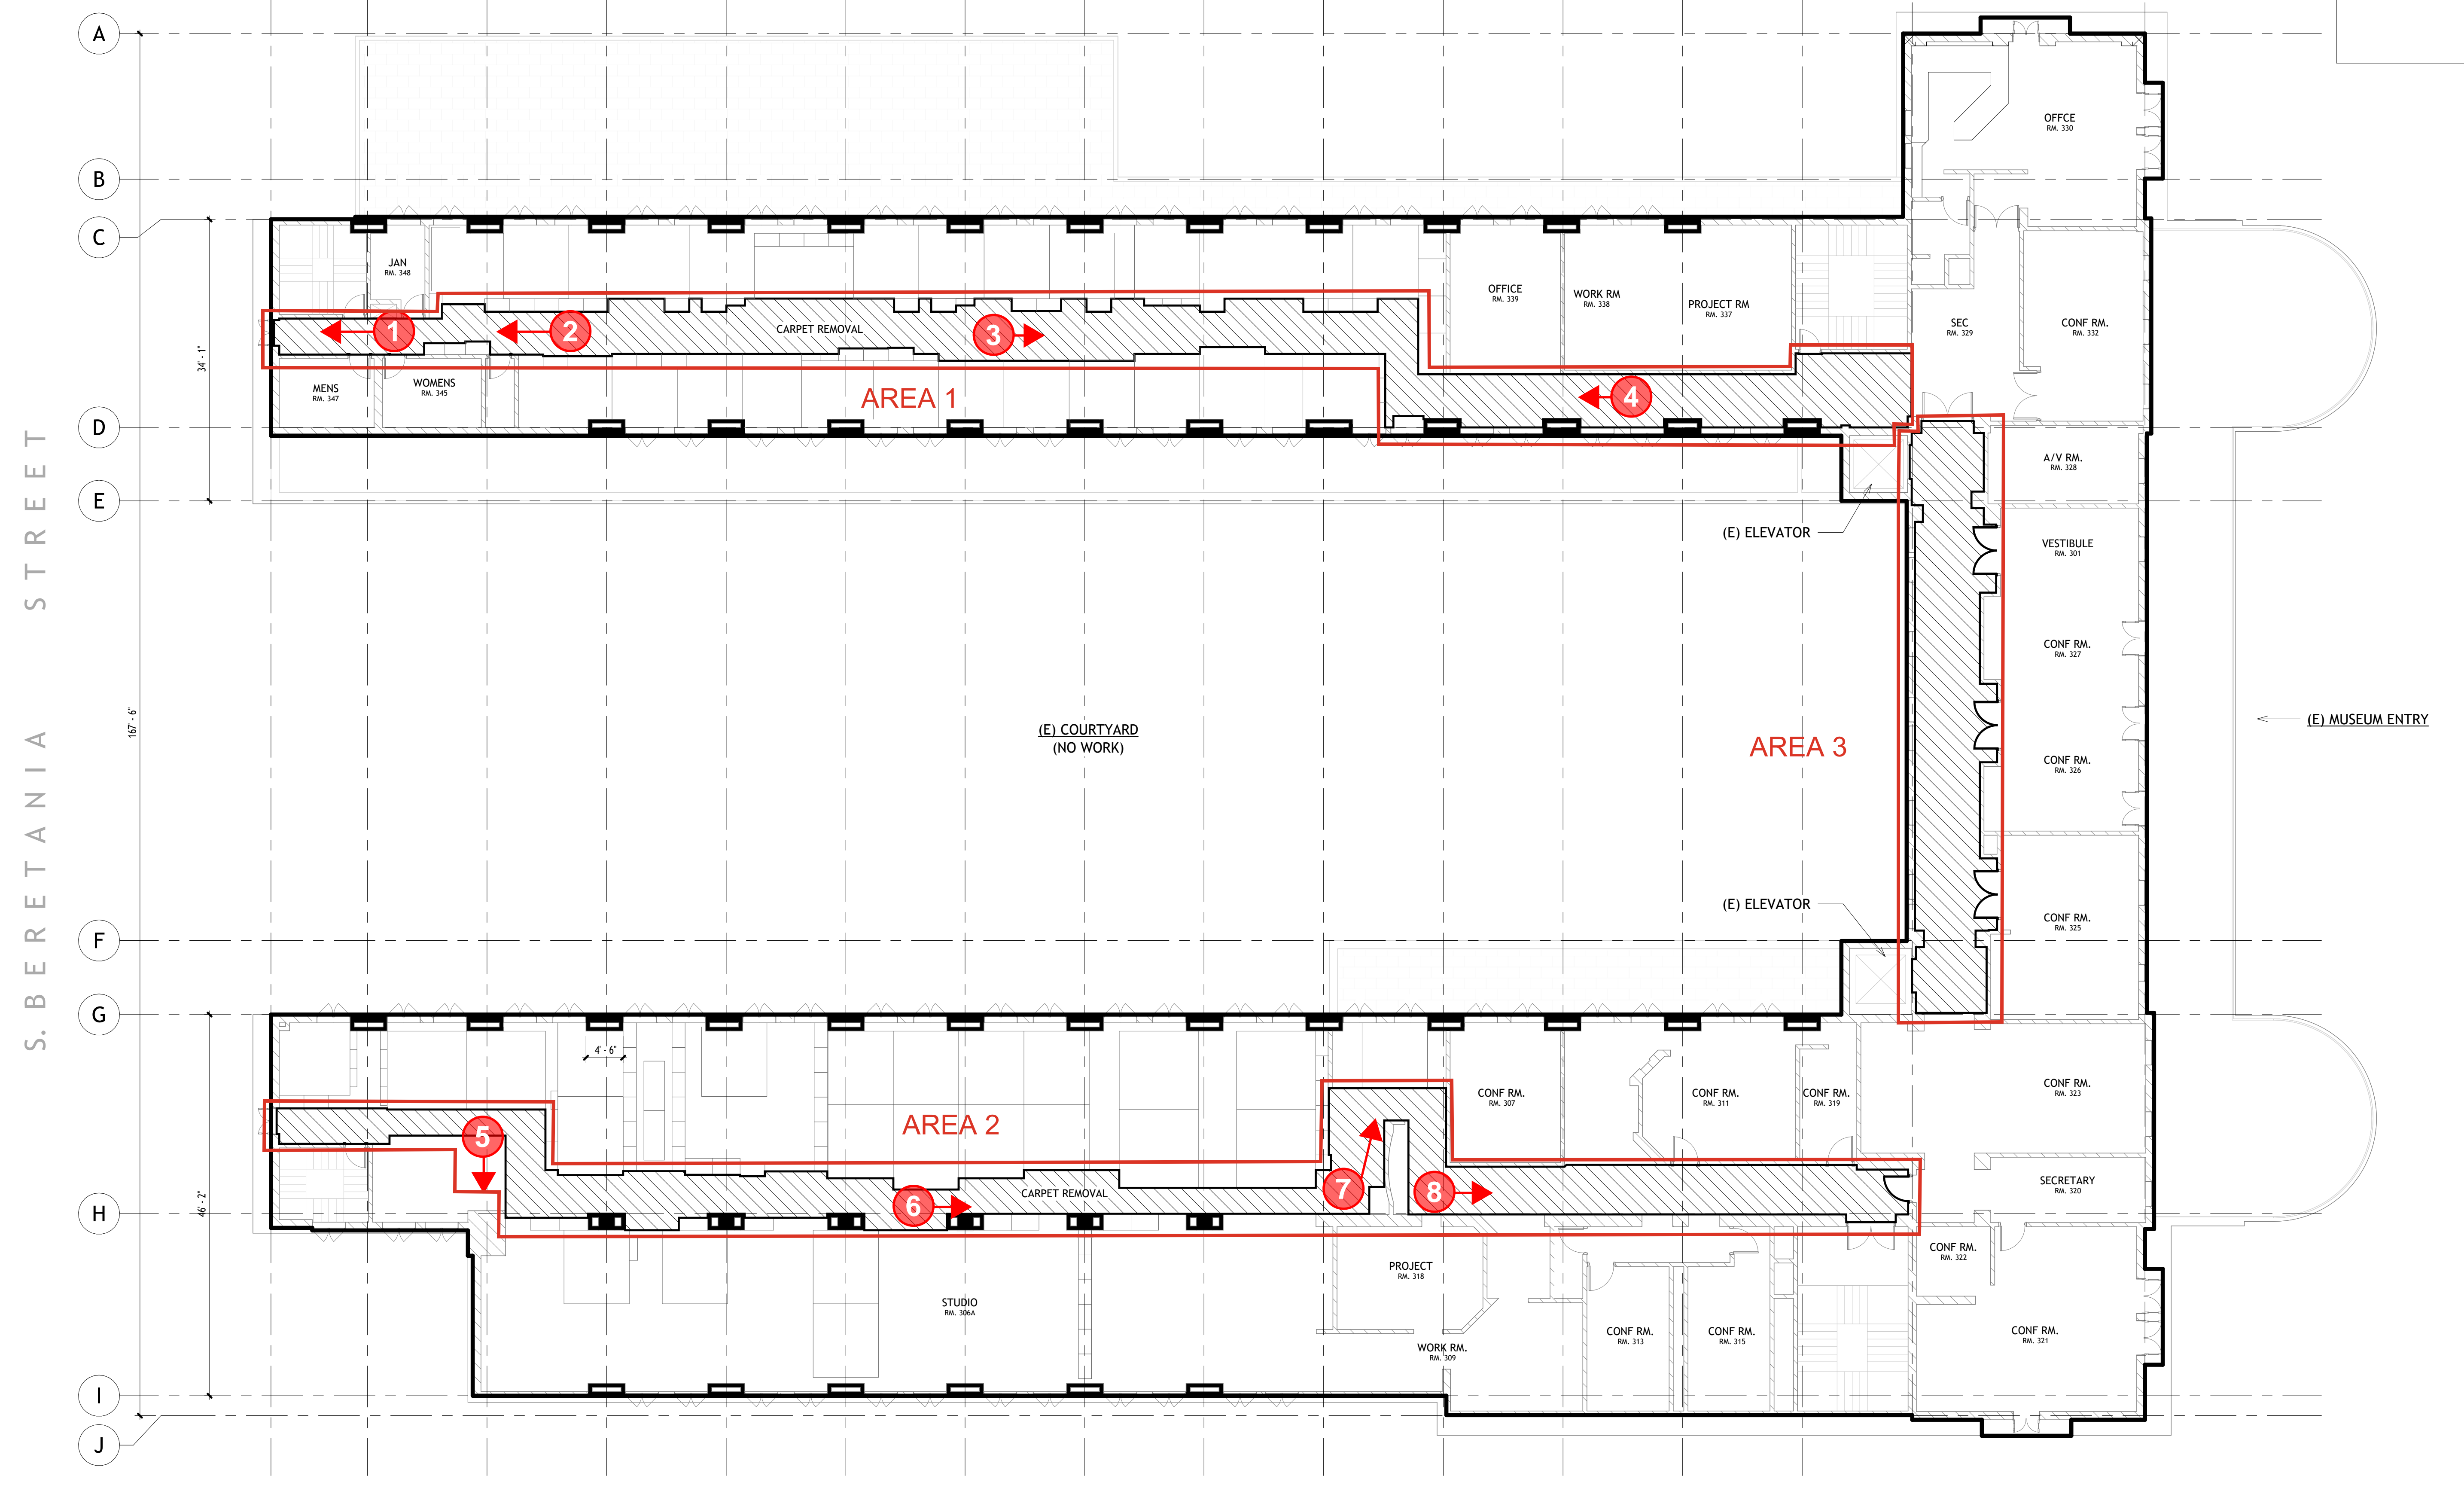


RICHARDS STREET


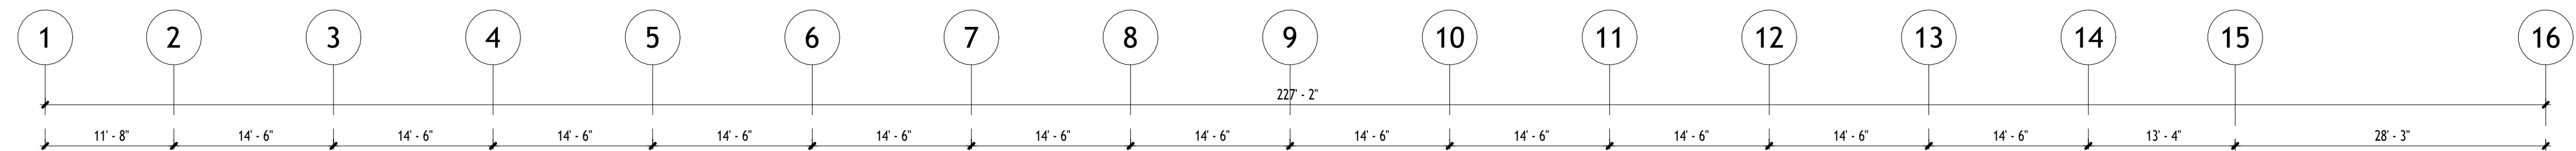


S. BERETANIA STREET

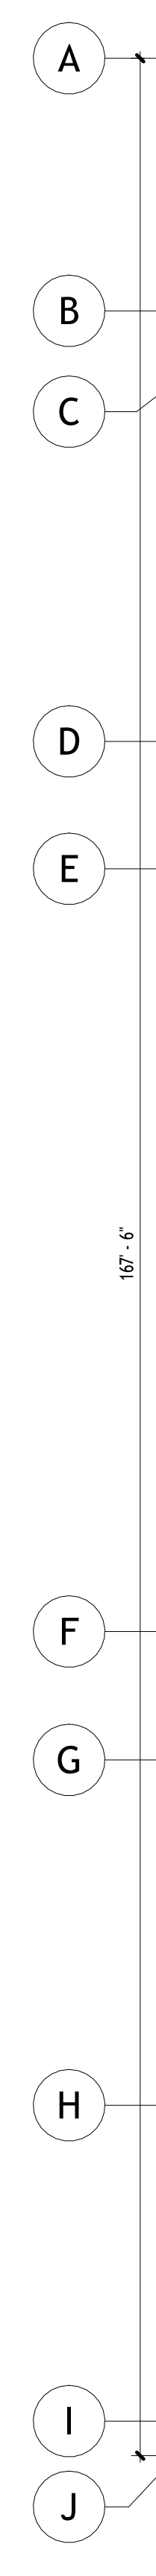

1 LEVEL 3 - FLOOR PLAN
1" = 10'-0"

- NOTES:
1. PLAN INCLUDES LARGE LATERAL FILE CABINETS TO REMAIN IN PLACE.
 2. LIGHT WEIGHT, MOVEABLE TABLES, SHELVES, BOOKCASES, AND BOXES ARE NOT SHOWN WITHIN AREA TO REPLACE CARPET.

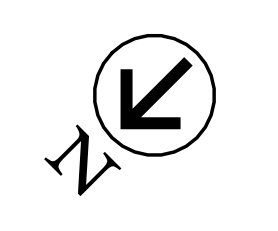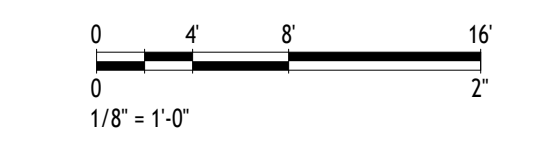

OMIZU architecture inc.
615 Piikoi Street Ste 501
Honolulu Hawaii 96814
Tel 808.721-4267
www.omizuarch.com

This work was prepared by me or under my supervision and construction of the project will be under my observation. Expiration date 04/30/24.

REVISIONS:


REV	DATE	DESCRIPTION

(E) MUSEUM ENTRY

SHEET TITLE
LEVEL 3 - FLOOR PLAN

DRAWING NO.
A101

DATE: 3/30/26 PROJECT NO.: 260128

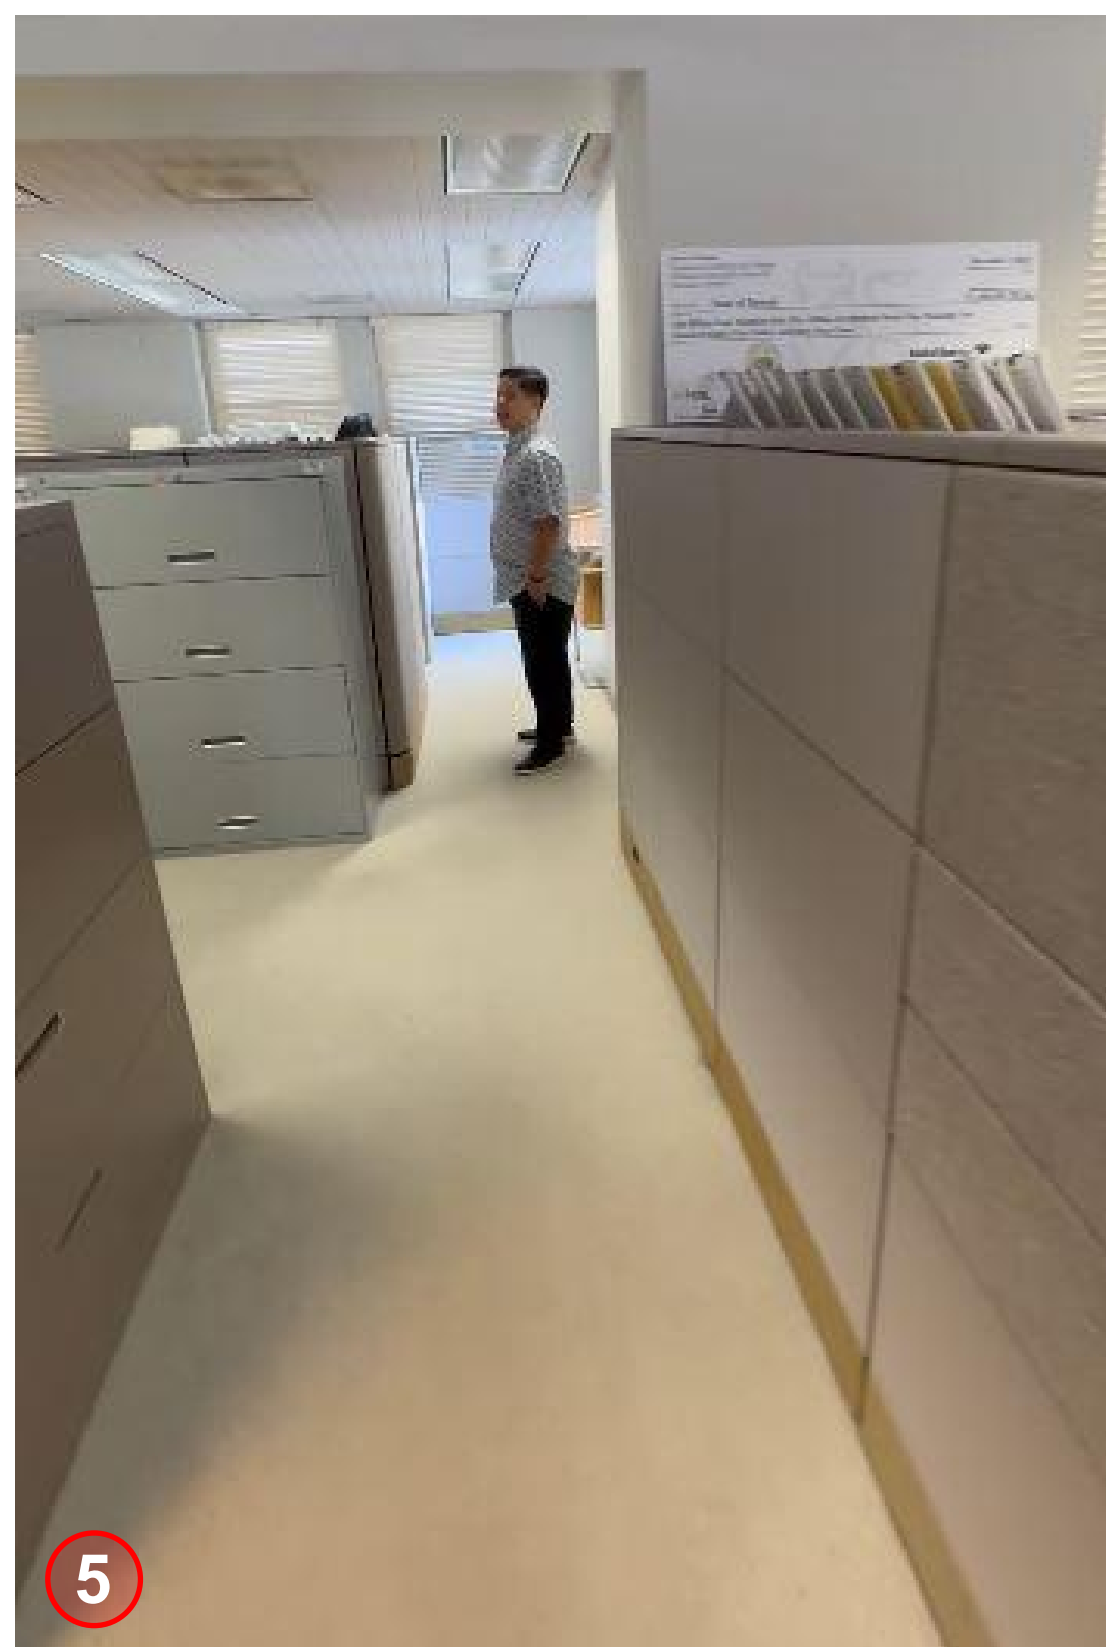

1 3RD FLOOR
1" = 10'-0"



OMIZU architecture inc.
615 Piikoi Street Ste 501
Honolulu Hawaii 96814
Tel 808.721-4267
www.omizuarch.com

This work was prepared by me or under my supervision and construction of the project will be under my observation. Expiration date 04/30/24.

REVISIONS:

REV	DATE	DESCRIPTION

SHEET TITLE
LEVEL 3 - FLOOR PLAN

DRAWING NO.

A102

DATE: 3/30/26 PROJECT NO.: 260128