



* ASI #3
item 6




OVERALL FIRST FLOOR PLAN
SCALE: 1/16" = 1'-0"

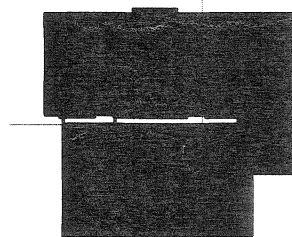


KEYPLAN @ 1ST FLOOR


REVISION NO.	SYMBOL	DESCRIPTION	SHEET NO.	DATE	APPROVED: PUBLIC WORKS ADMINISTRATOR
					
DEPT. OF ACCOUNTING & GENERAL SERVICES DIVISION OF PUBLIC WORKS STATE OF HAWAII HILO JUDICIARY COMPLEX JUDICIARY BUILDING HILO, HAWAII					
OVERALL FIRST FLOOR PLAN					
THIS WORK WAS PREPARED BY ME OR UNDER MY SUPERVISION. <i>Mahy</i>			DARRANT MEDIA FIVE DESIGNED BY: DCO DRAWN BY: AF CHECKED BY: GS APPROVED BY: GR		DRAWN JOB NO.: 11-2-1145 DATE: 01-26-04 SHEET: 81 OF 437 SHEETS
EXP. DATE OF LICENSE: 04/30/04			SCALE: 1/16" = 1'-0"		FILE: _____ DRAWN: _____ PLOTTED: _____

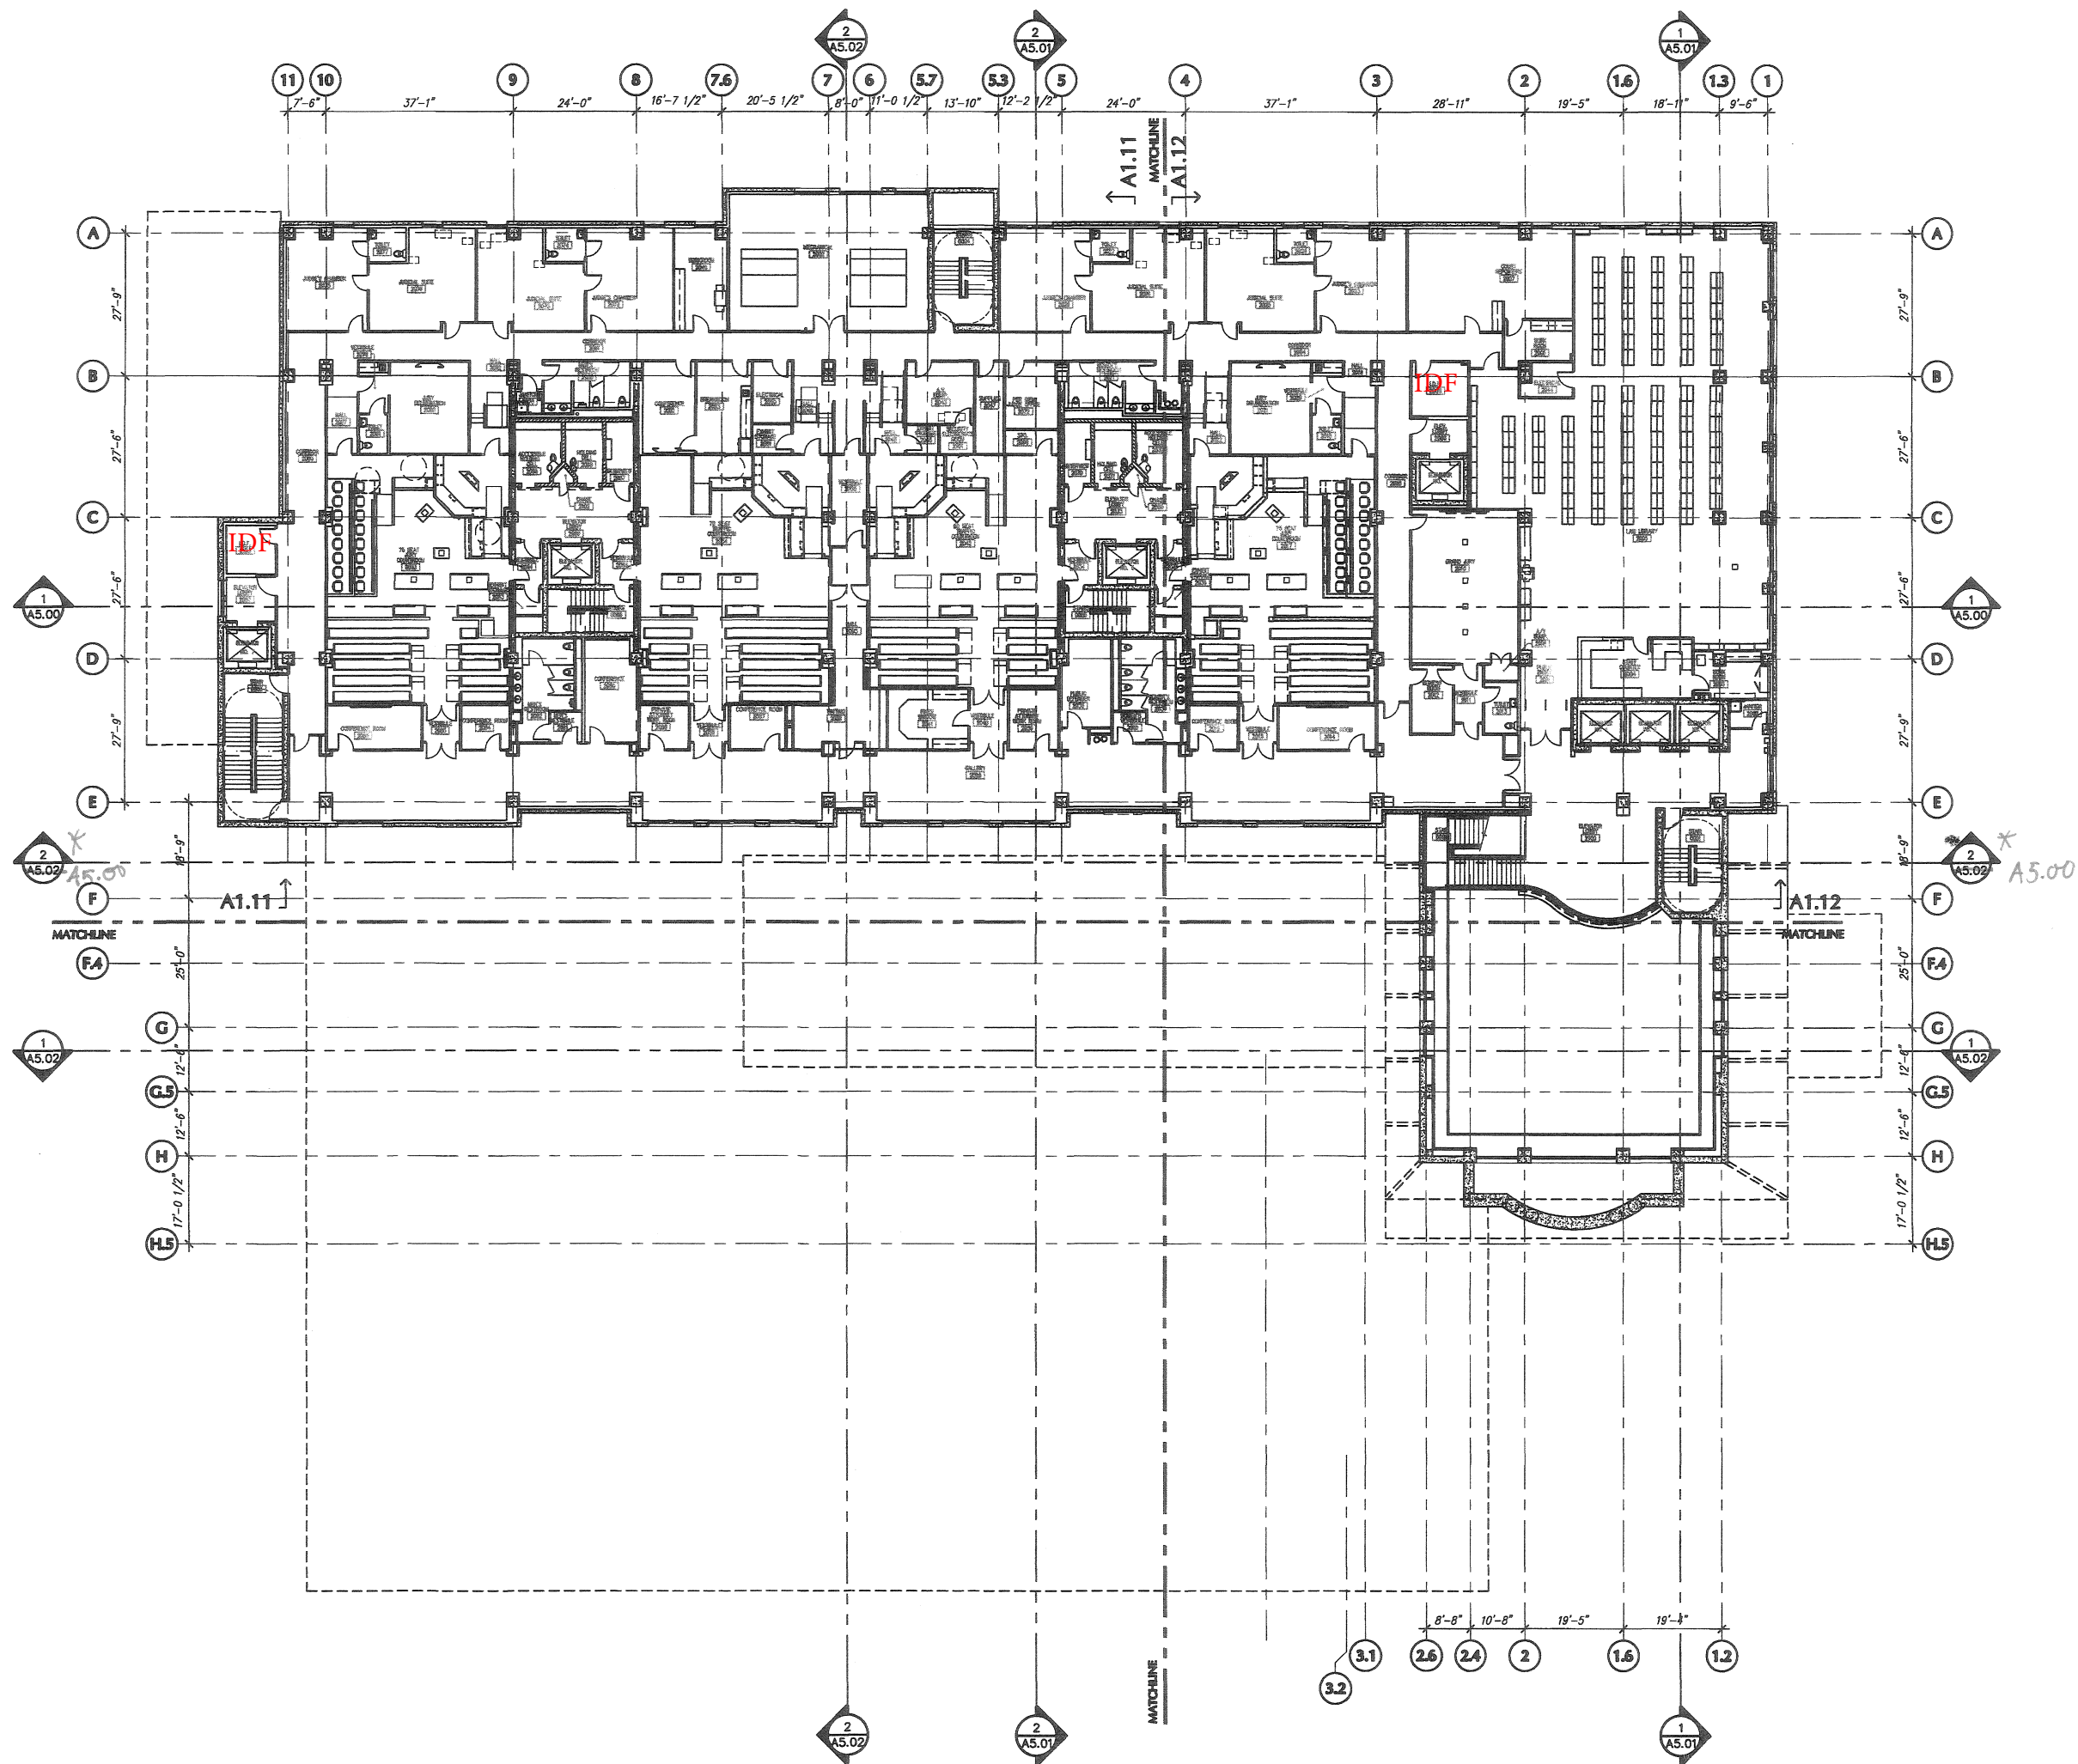


* ASI #3
item 7

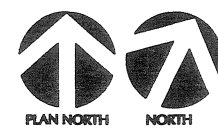


OVERALL SECOND FLOOR PLAN
SCALE: 1/16" = 1'-0"

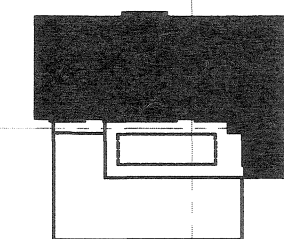

KEYPLAN @ 2ND FLOOR


REVISION NO.	SYL.	DESCRIPTION	INT. OF	DATE	APPROVED: PUBLIC WORKS ADMINISTRATOR
					
DEPT. OF ACCOUNTING & GENERAL SERVICES DIVISION OF PUBLIC WORKS STATE OF HAWAII HILO JUDICIARY COMPLEX JUDICIARY BUILDING HILO, HAWAII					
OVERALL SECOND FLOOR PLAN					
DURRANT MEDIA FIVE		DATE JOB NO.		DRAWING NO.	
DESIGNED BY: DO	CHECKED BY: CG	11-2-1145	A103		
DRAWN BY: AF	APPROVED BY: GR	SHEET	82		
EXP. DATE OF LICENSE: 04/30/04		SCALE: 1/16" = 1'-0"	01-26-04		OF 457 SHEETS

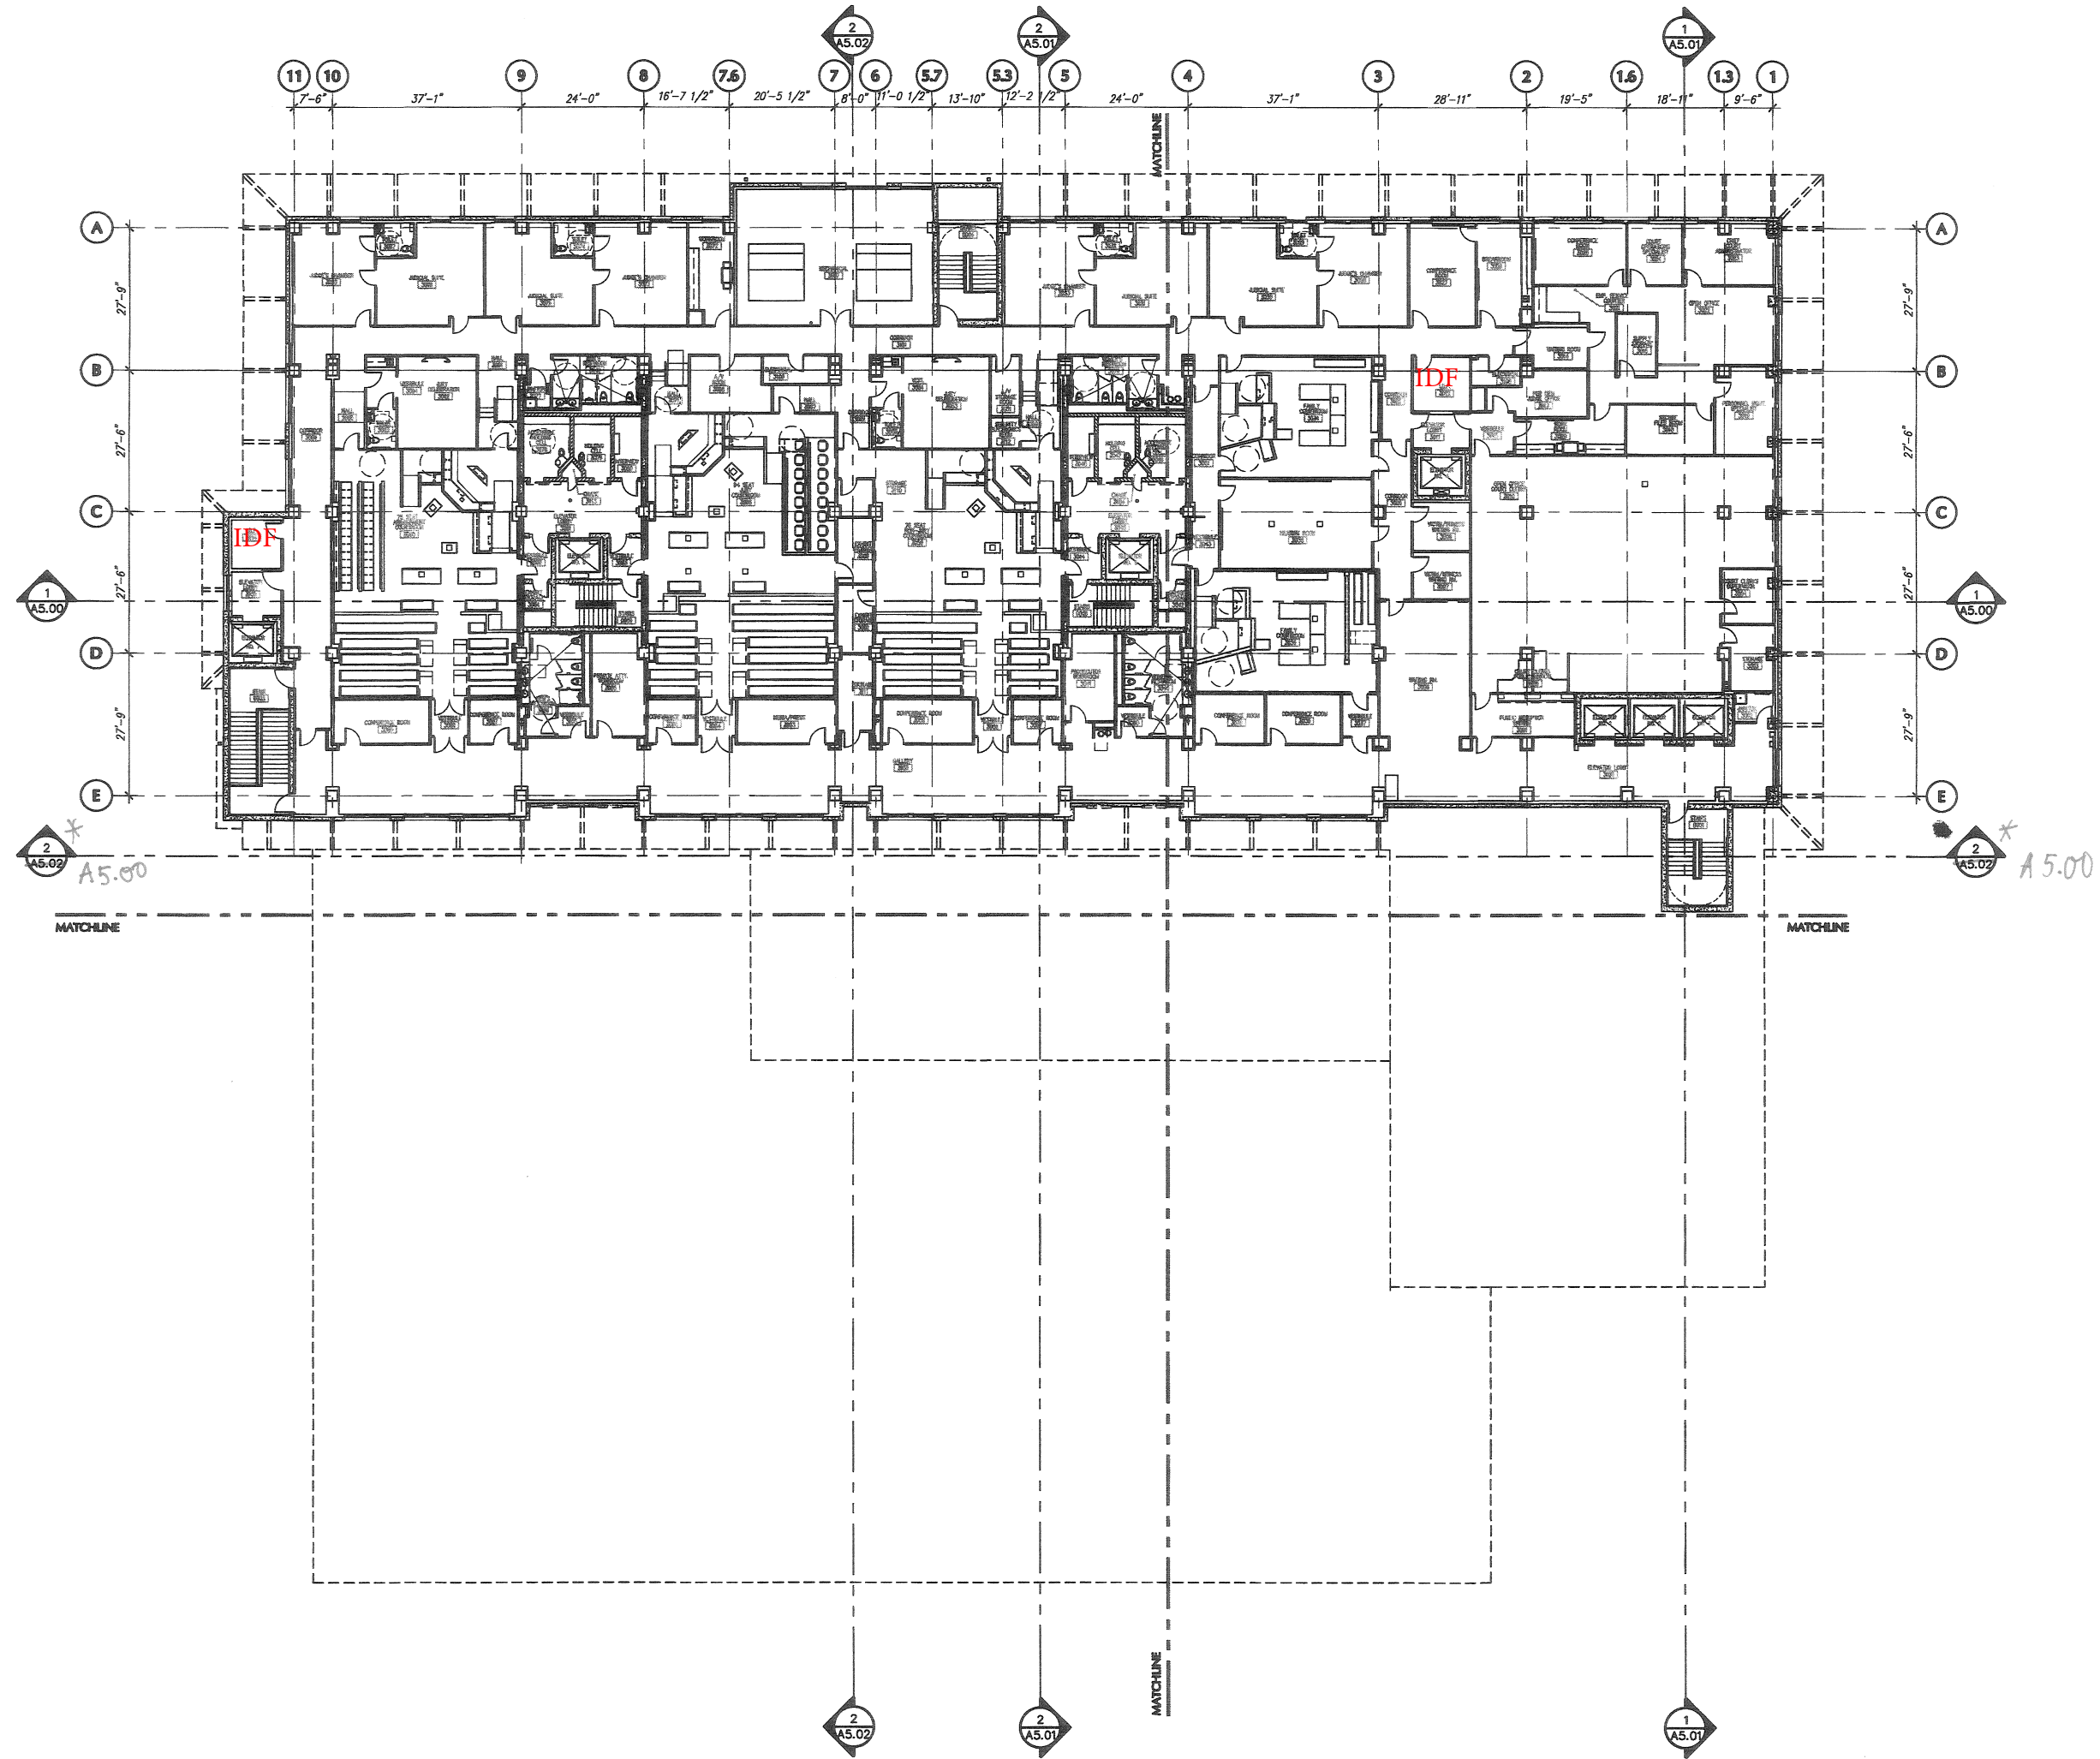


* ASI #3
item 8



OVERALL THIRD FLOOR PLAN
SCALE: 1/16" = 1'-0"

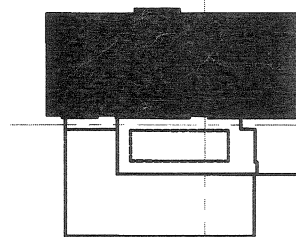

KEYPLAN @ 3RD FLOOR

REVISION NO.	SYMBOL	DESCRIPTION	SHT. OF	DATE	APPROVED: PUBLIC WORKS ADMINISTRATOR
					
DEPT. OF ACCOUNTING & GENERAL SERVICES DIVISION OF PUBLIC WORKS STATE OF HAWAII HILO JUDICIARY COMPLEX JUDICIARY BUILDING HILO, HAWAII					
OVERALL THIRD FLOOR PLAN					
DURRANT MEDIA FIVE		DATE JOB NO.		DRAWING NO.	
DESIGNED BY: DO	CHECKED BY: CG	11-21-145	A104		
DRAWN BY: AF	APPROVED BY: GR	DATE	SHEET 83		
EXP. DATE OF LICENSE: 04/30/04		SCALE: 1/16" = 1'-0"	01-26-04		OF 437