



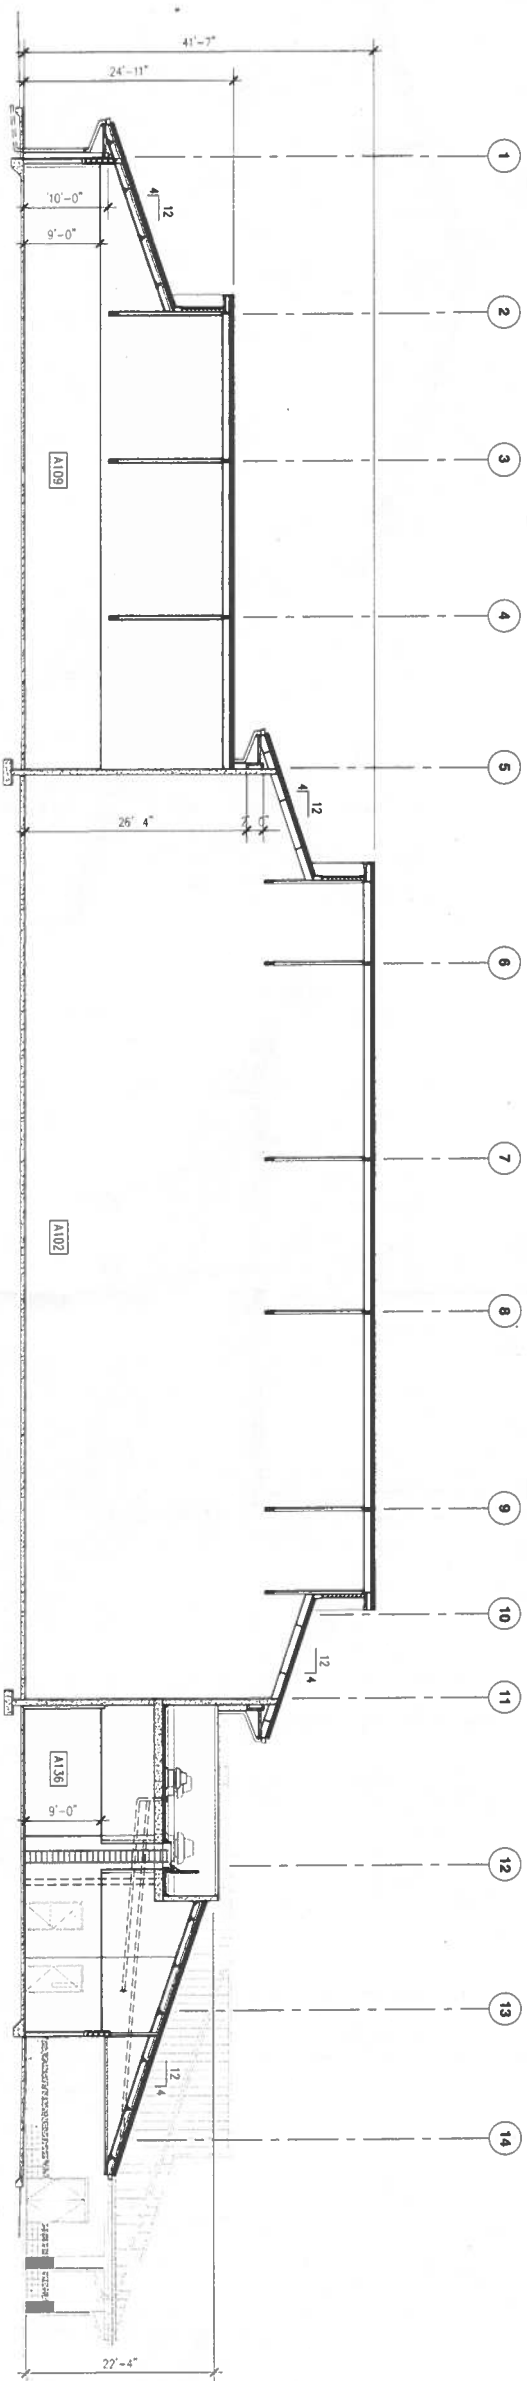

A BUILDING SECTION
SC: 1/8" = 1'-0"

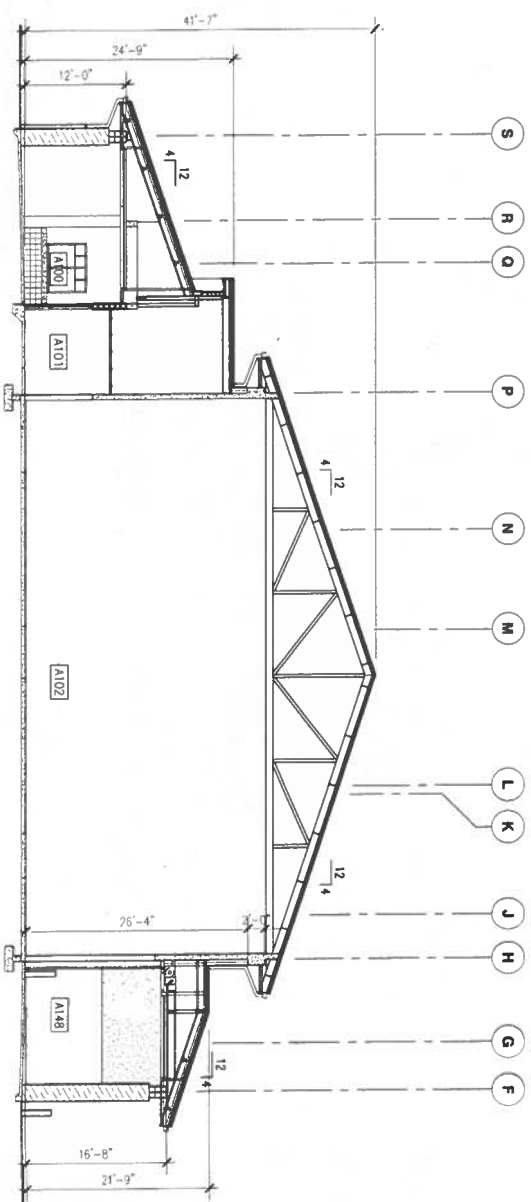

B BUILDING SECTION
SC: 1/8" = 1'-0"



EXTERIOR ELEVATIONS

DATE: 10/10/03	DESIGNER: J. L. BROWN	SCALE: 1/8" = 1'-0"	PROJECT: MAUI ARMY NATIONAL GUARD PUNENE ARMORY PUNENE, MAUI, HAWAII
DATE: 10/10/03	DESIGNER: J. L. BROWN	SCALE: 1/8" = 1'-0"	PROJECT: MAUI ARMY NATIONAL GUARD PUNENE ARMORY PUNENE, MAUI, HAWAII
