


LAHAINA HARBOR

GENERAL SITE PLAN
SCALE: 1" = 20'

SLIP NO.	VESSEL NAME	LOA (FT.)	BEAM (FT.)	DRAFT (FT.)
1	TRILOGY	55	30	4
2	OCEAN LEGACY	65	25	9
3	SCOTCH MIST II	49	12	5.2
4	AURORA	45	14	7.3
5	ATLANTIS IV	65	13	12
6	REEFDANCER	57	13	8
7	FINEST KIND	35	12	6
8	GREAT WHITE	27	12	4
9	NA PALI EXPLORER III	46	11	4
10	ROXIE	32	12.5	5
11	MAUI NUI EXPLORER	43	11	4
12	START ME UP	38	13.2	6
13	START ME UP CUZ	42	13.2	6
14	SEA MONKEY	32	11	2
15	CHUTE HAPPENS	31	11	6
16	KAINALU	37	12	10
17	WAHINE KAI	38	9	4
18/19	HOLOKAI	54	14	6
20	KAIMANA	33	11	3
21	MANA	45	16	4

- LEGEND:**
- PROPERTY LINE
 - SLIP BOUNDARIES
 - (X) SLIP NUMBER
 - ⊙ APPROXIMATE BORING LOCATION, SEE SHEET C-04
 - POWER PEDESTAL, SEE ELEC. DWGS
 - A.C. PAVEMENT, SEE DET. C-14

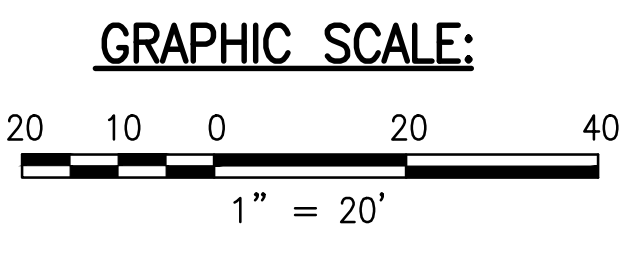

2	ADDENDUM 2	5/21/26			
REVISION NO.	SYMBOL	DESCRIPTION	SHT./OF	DATE	APPROVED
STATE OF HAWAII DEPARTMENT OF LAND AND NATURAL RESOURCES DIVISION OF BOATING AND OCEAN RECREATION LAHAINA SMALL BOAT HARBOR FRONT ROW PIERS AND DINGHY DOCK REPAIRS GENERAL SITE PLAN					
DESIGNED: EY DRAWN: GJ CHECKED: WB APPROVED: _____ CHIEF ENGINEER		SUBMITTED: - DATE: MAY 2026 SCALE: AS NOTED DATE: _____		DRAWING NO. C-10	

Plotted: Thu, 21 May 2026 - 1:51pm By: MMCHANG
 File Name: H:\P\2024\24010.00 Lahaina SBH Front Row 06 CADD\C-10 Lahaina SBH Front Row - General Site Plan.dwg