


TRUE NORTH  
SCALE: 1" = 40'

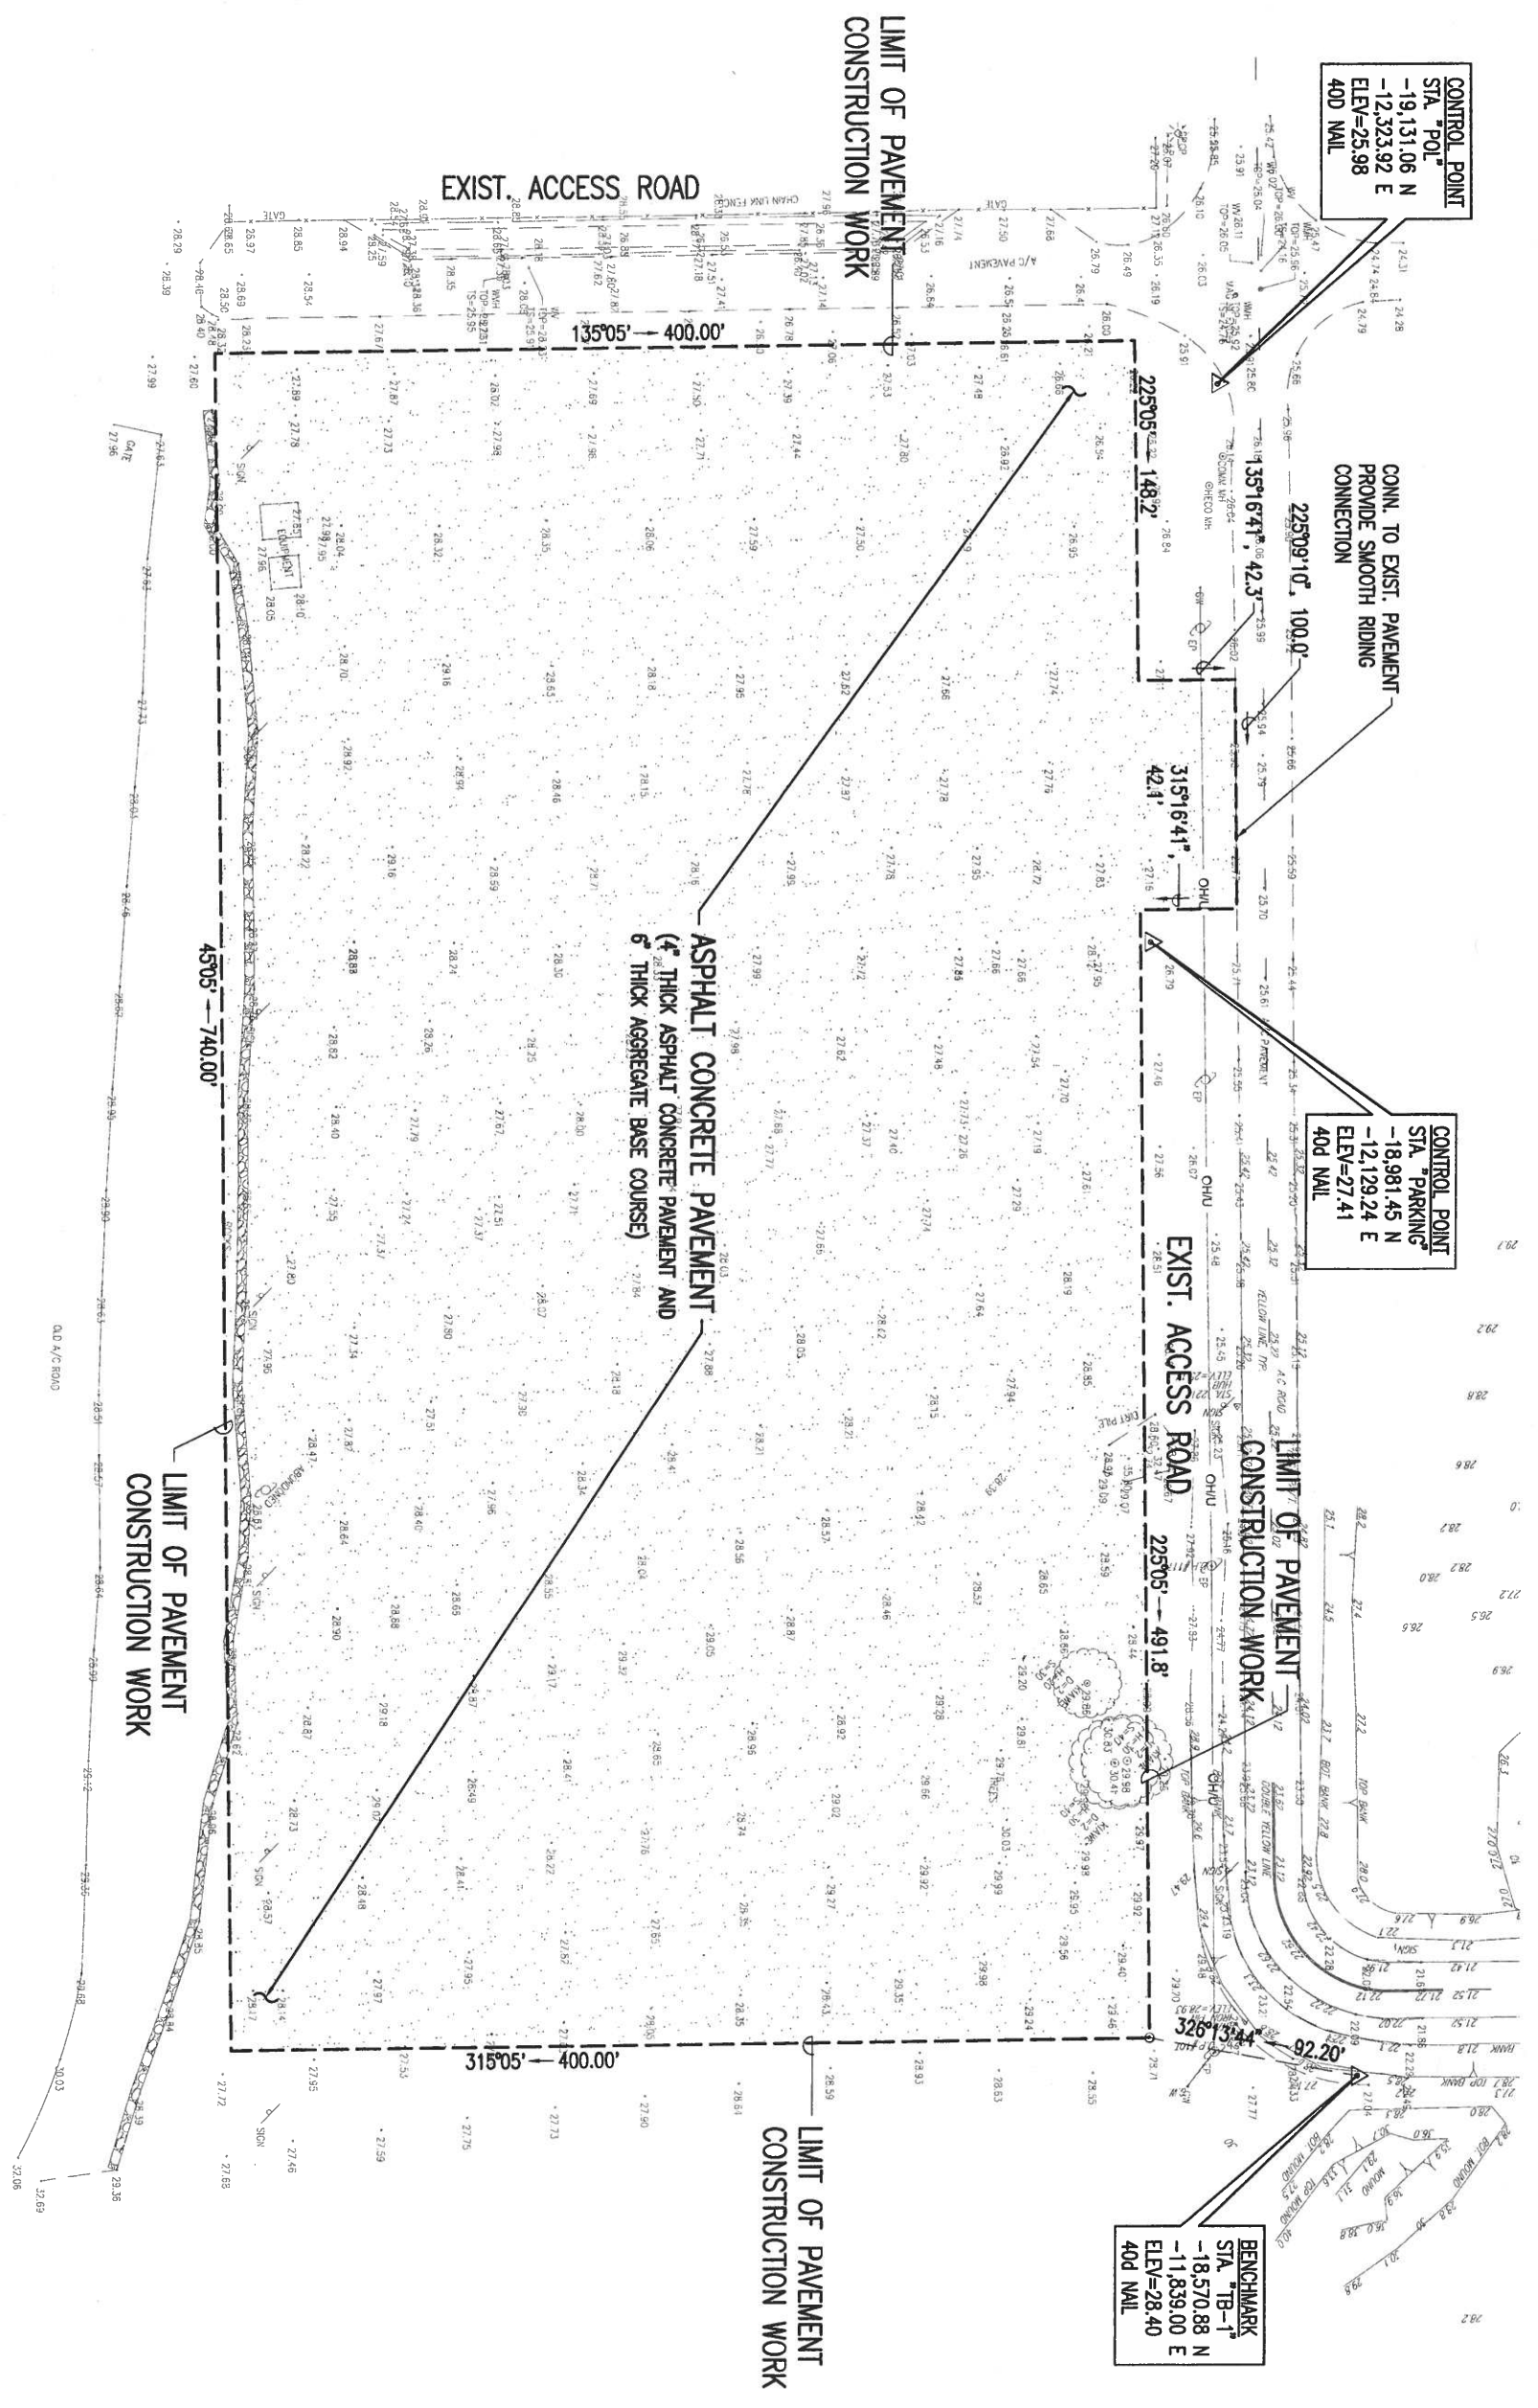

**SITE PLAN - PHASE 1**  
SCALE: 1" = 40'



REVISION	DATE	DESCRIPTION	BY	APPROVED

STATE OF HAWAII  
DEPARTMENT OF TRANSPORTATION  
HARBORS DIVISION

JOB TITLE  
**TEMPORARY CONTAINER STORAGE YARD**