


SITE PLAN
SCALE: 1" = 20'-0"


- GENERAL NOTES:**
- CONTRACTOR SHALL VERIFY ALL EXISTING CONDITIONS AT SITE
 - REFER TO CIVIL DRAWINGS FOR FINISH GRADING & UTILITIES
 - REFER TO LANDSCAPE DRAWINGS FOR ALL LANDSCAPED AREAS
 - BUILDING AREA:**
 - NET FLOOR AREA: 8,720 SF
 - OPEN COURTYARD & ATRIUM: 2,800 SF
 - AMBULANCE GARAGE: 980 SF
 - GROSS BLDG AREA: 11,600 SF**

- PARKING CRITERIA:** 1 STALL PER 300 SF
- FLOOR AREA: 8,720 SF
 PARKING REQUIRED: 29 STALLS
 PARKING PROVIDED: 31 STALLS
- TYPE CONSTRUCTION:**
- OCCUPANCY: A-3
 ALLOWED TYPE OF CONSTRUCTION PER UBC: UNALLOWABLE
 AREA INCREASE: TYPE I/II
 PROPOSED TYPE CONSTRUCTION: TYPE I/II HOUR


NOTE:
ALL GRADES INDICATED ARE EXISTING CONDITIONS

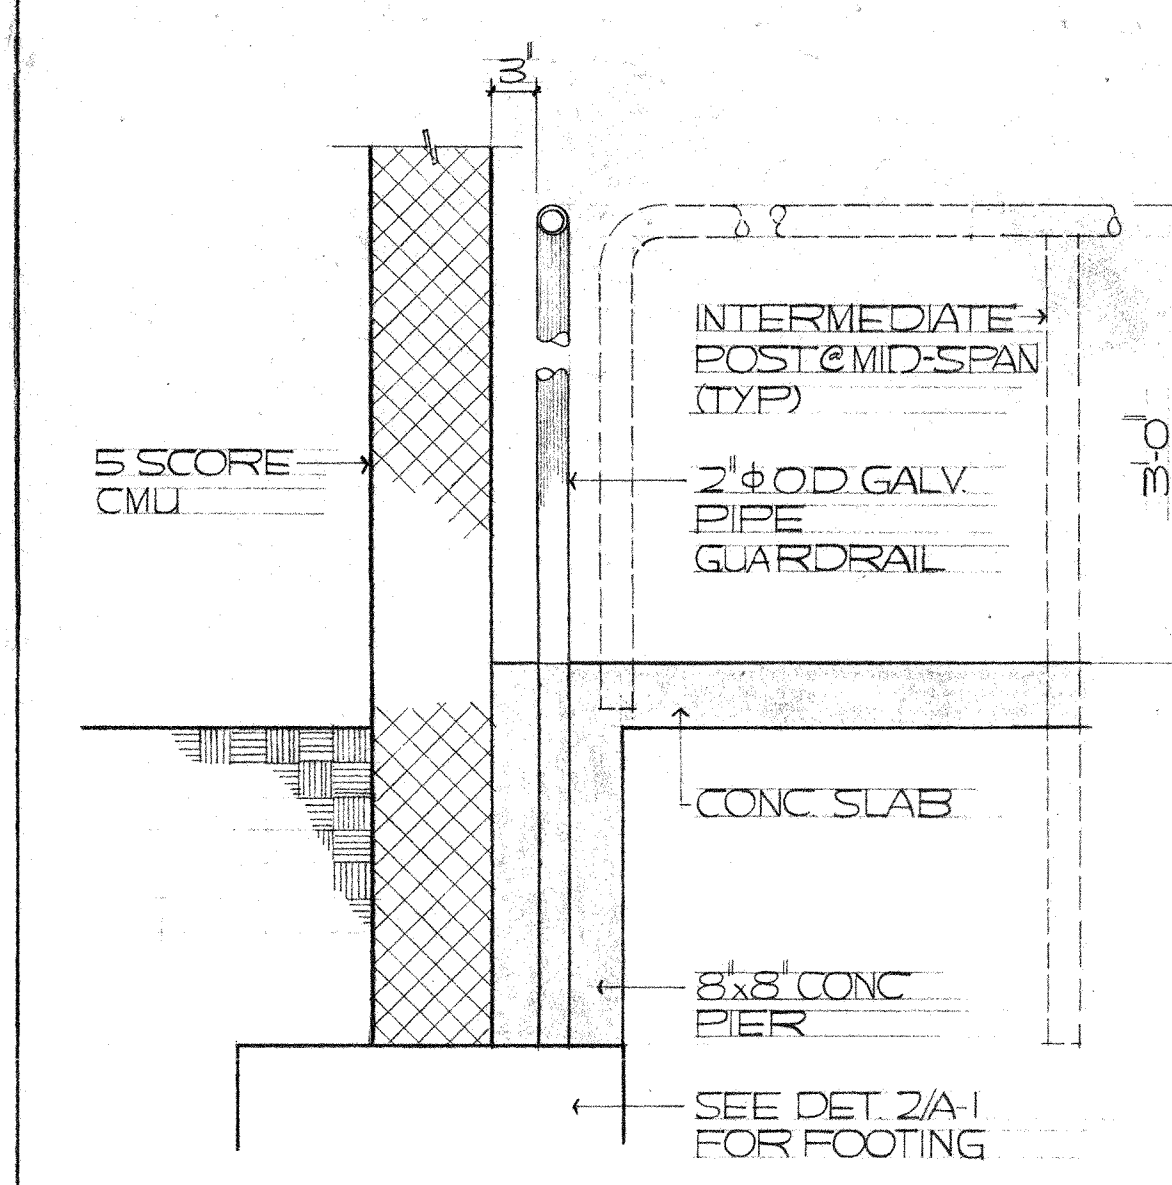


1 PIPE GUARD DET.
SCALE: 1/2" = 1'-0"

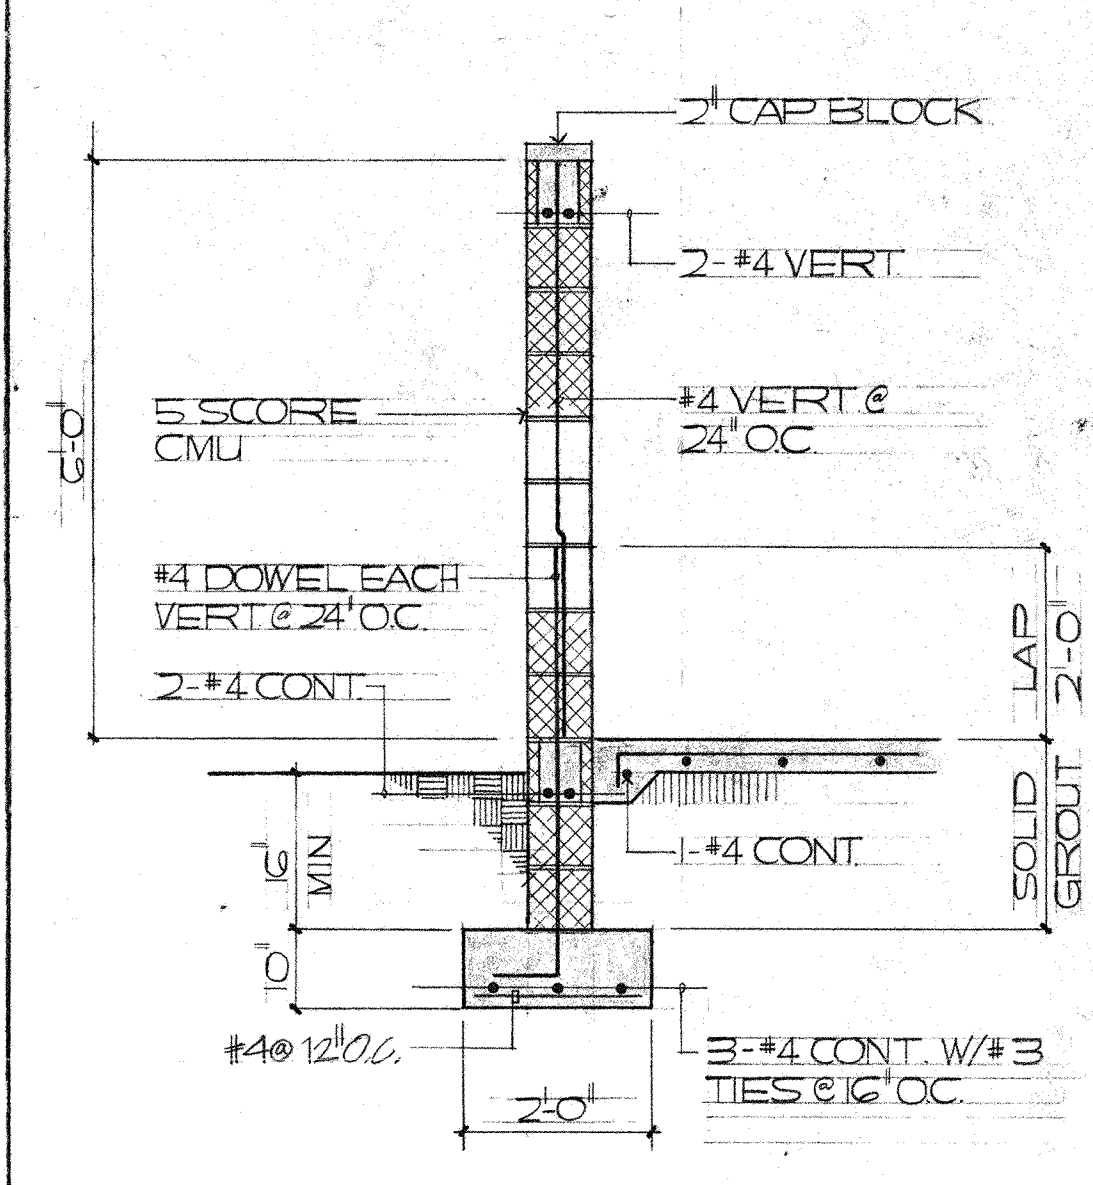


2 TRASH ENCLOSURE DET.
SCALE: 1/2" = 1'-0"

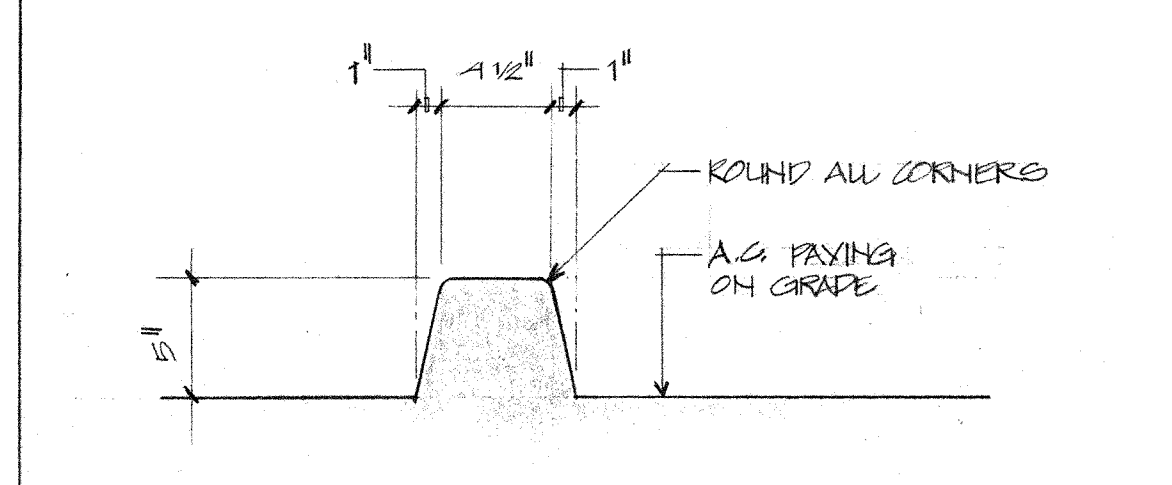

4 A.C. BERM DET.
SCALE: 1 1/2" = 1'-0"

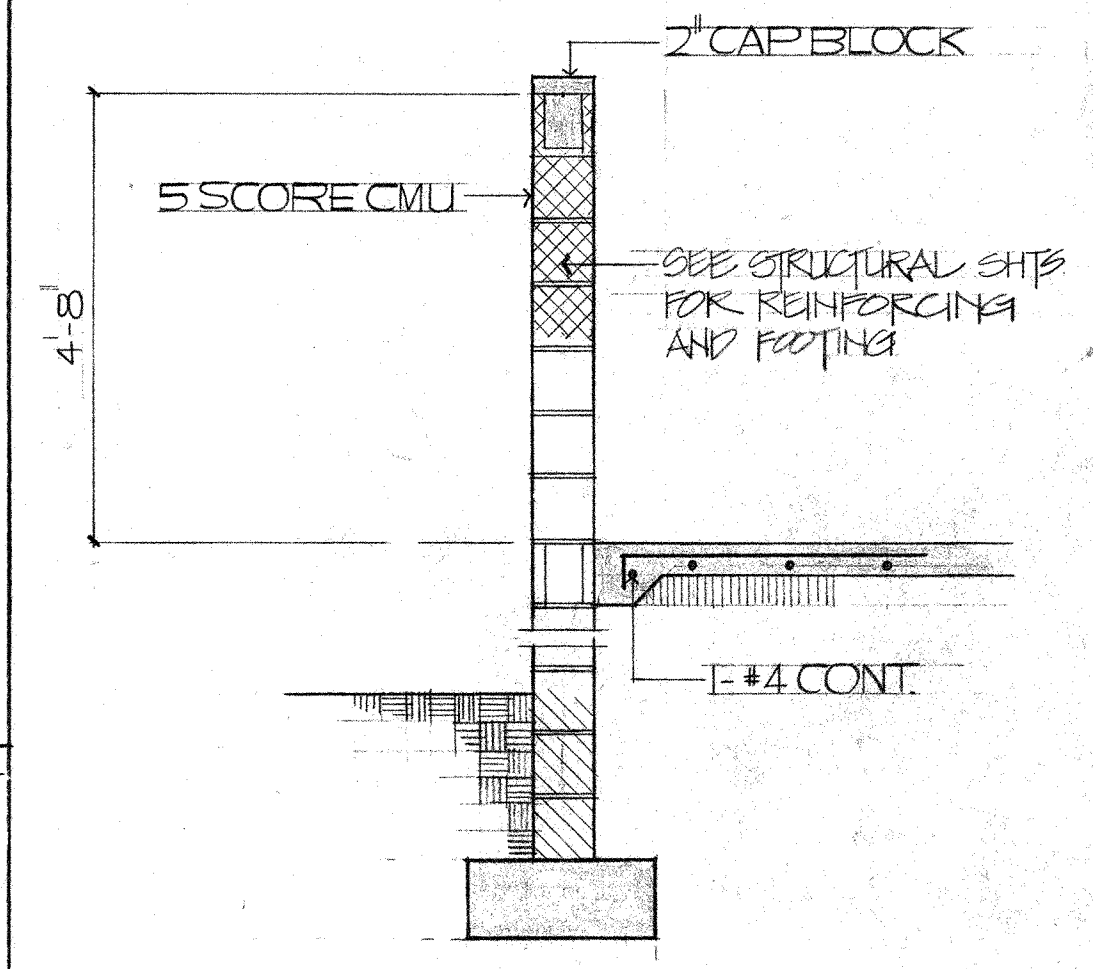

3 TRANSFORMER PAD DET.
SCALE: 1/2" = 1'-0"

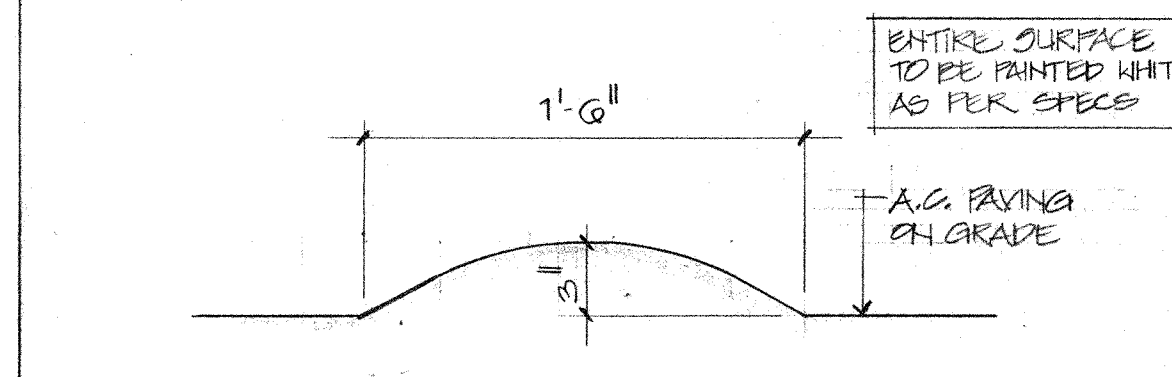

5 SPEED BUMP DET.
SCALE: 1 1/2" = 1'-0"

REVISION NO.	SYMBOL	DESCRIPTION	SHEET NO.	DATE	APPROVED: STATE PUBLIC WORKS ENGINEER

		DEPT. OF ACCOUNTING & GENERAL SERVICES DIVISION OF PUBLIC WORKS STATE OF HAWAII	
		LAHAINA HEALTH CENTER LAHAINA, MAUI, HAWAII	
SITE PLAN & DETAILS			
DESIGNED BY: MN	CHECKED BY: MN	DATE: 05-20-11	DRAWING NO. A-1
DRAWN BY: MIM	APPROVED BY:	DATE: MAY 1, 1994	SHEET 3
SCALE: 1" = 20'-0"		OF 13 SHEETS	

THIS WORK WAS PREPARED BY ME OR UNDER MY SUPERVISION.