

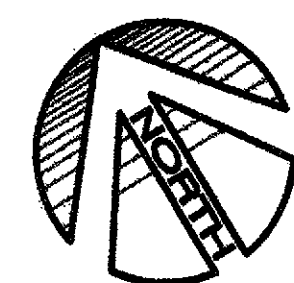
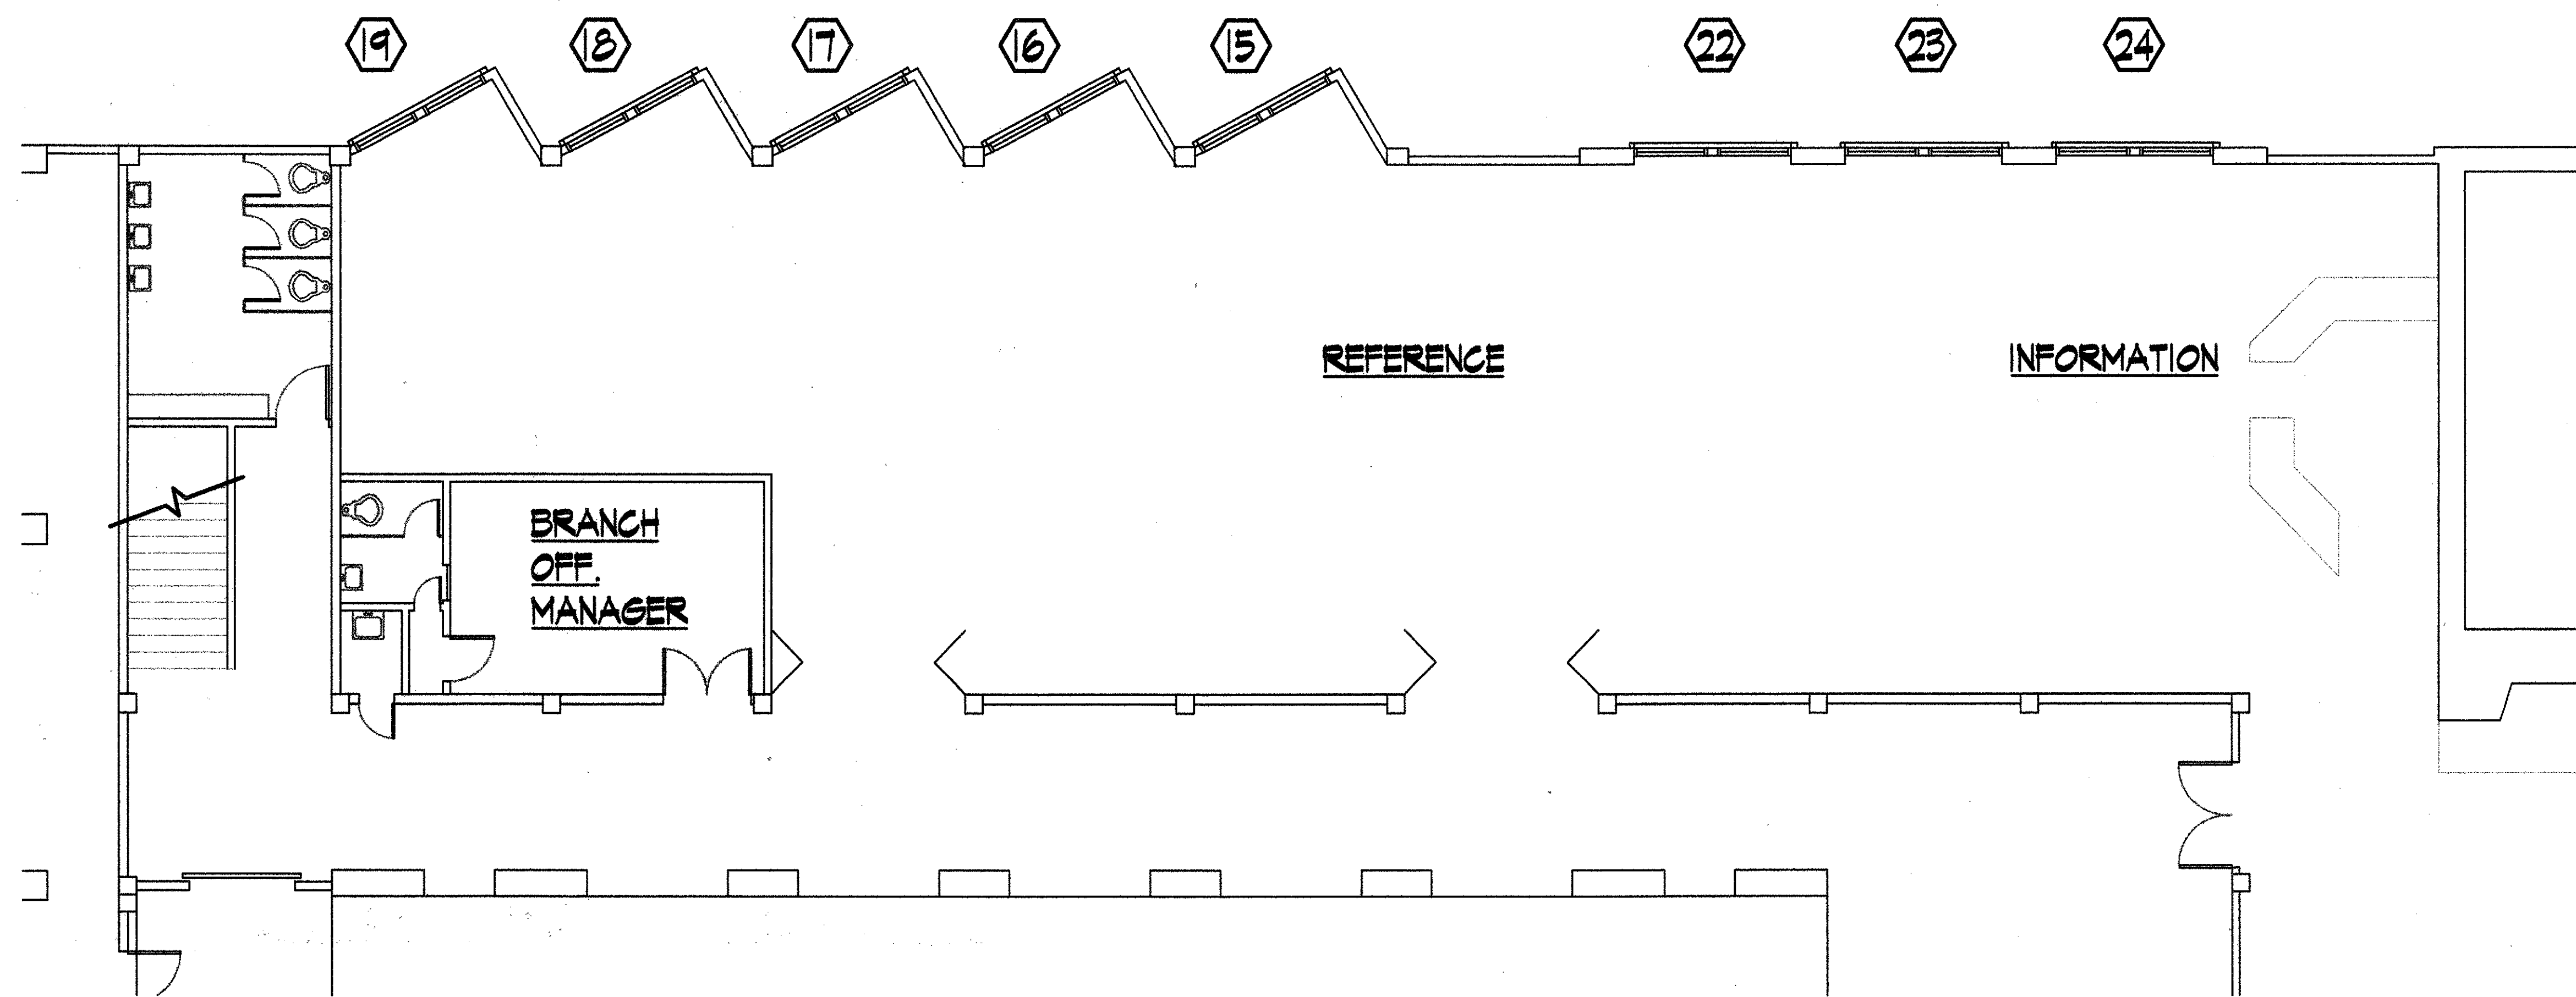




**1 PARTIAL EXIST. FLOOR PLAN**  
SCALE: 1/8" = 1'-0"

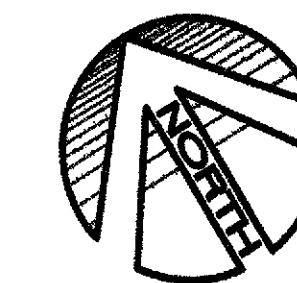

**2 PARTIAL EXIST. FLOOR PLAN**  
SCALE: 1/8" = 1'-0"

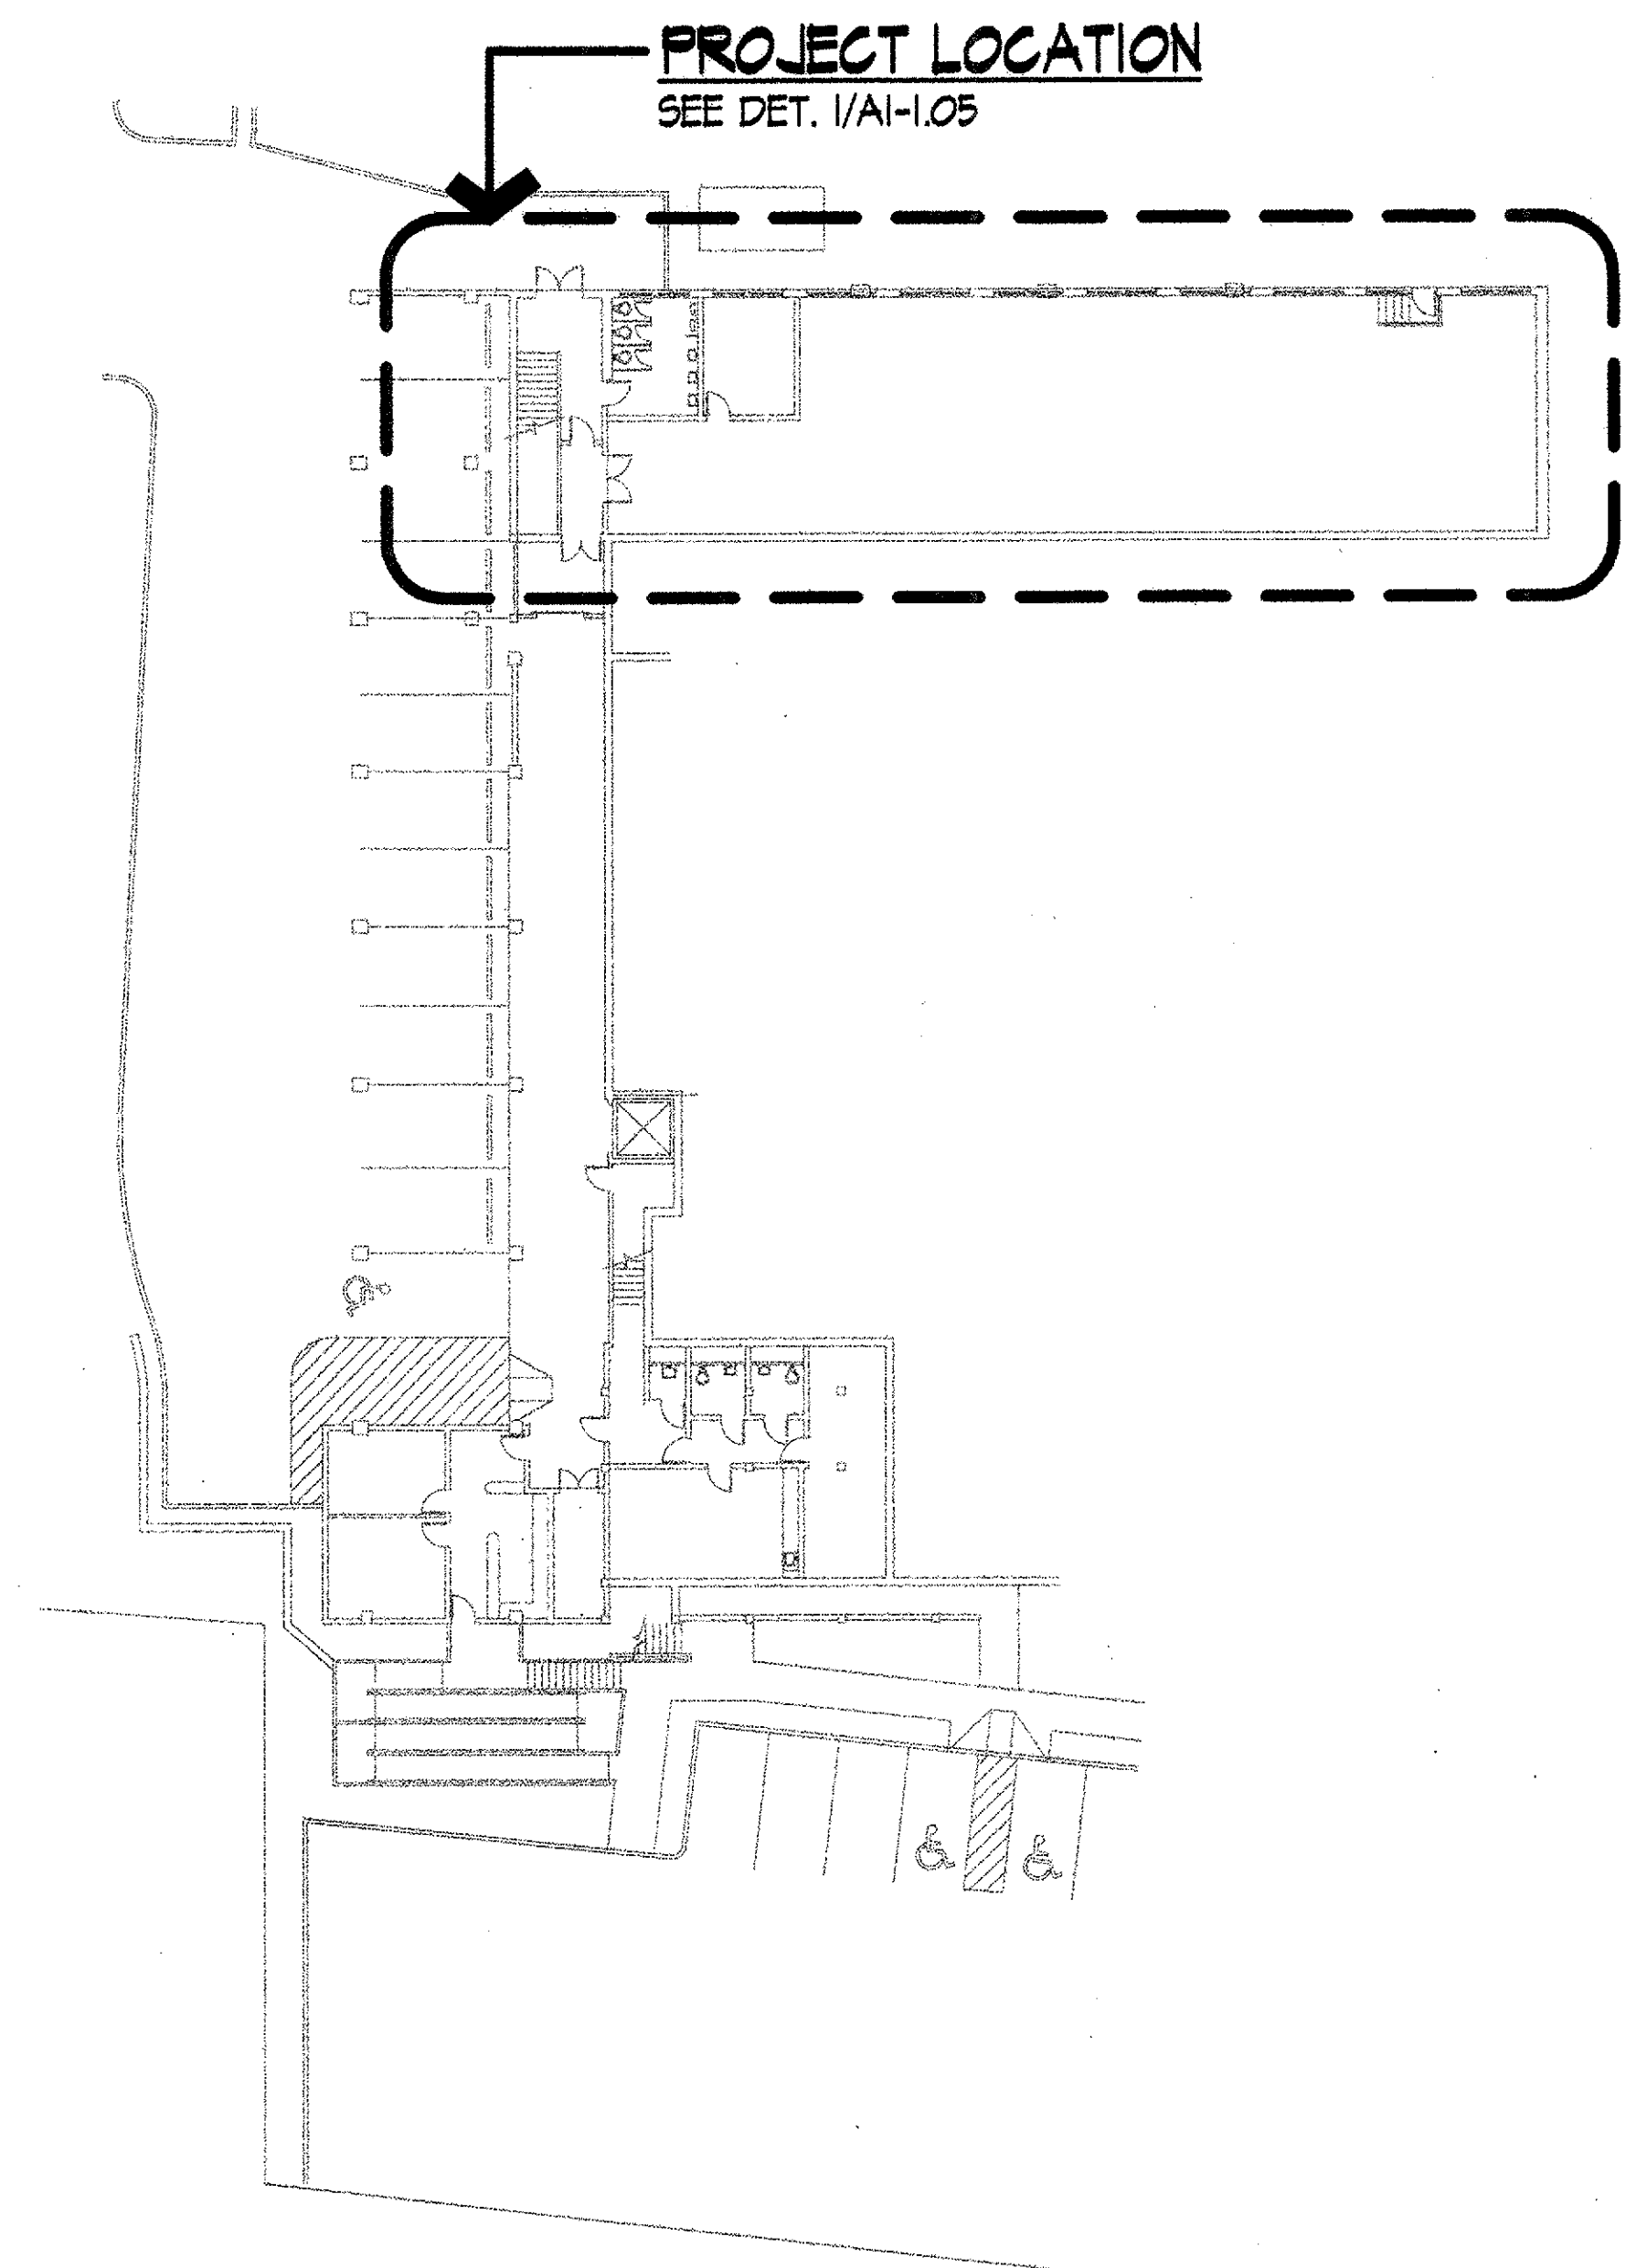


**KEY PLAN (BASEMENT LEVEL)**  
N.T.S.

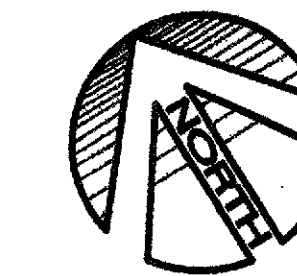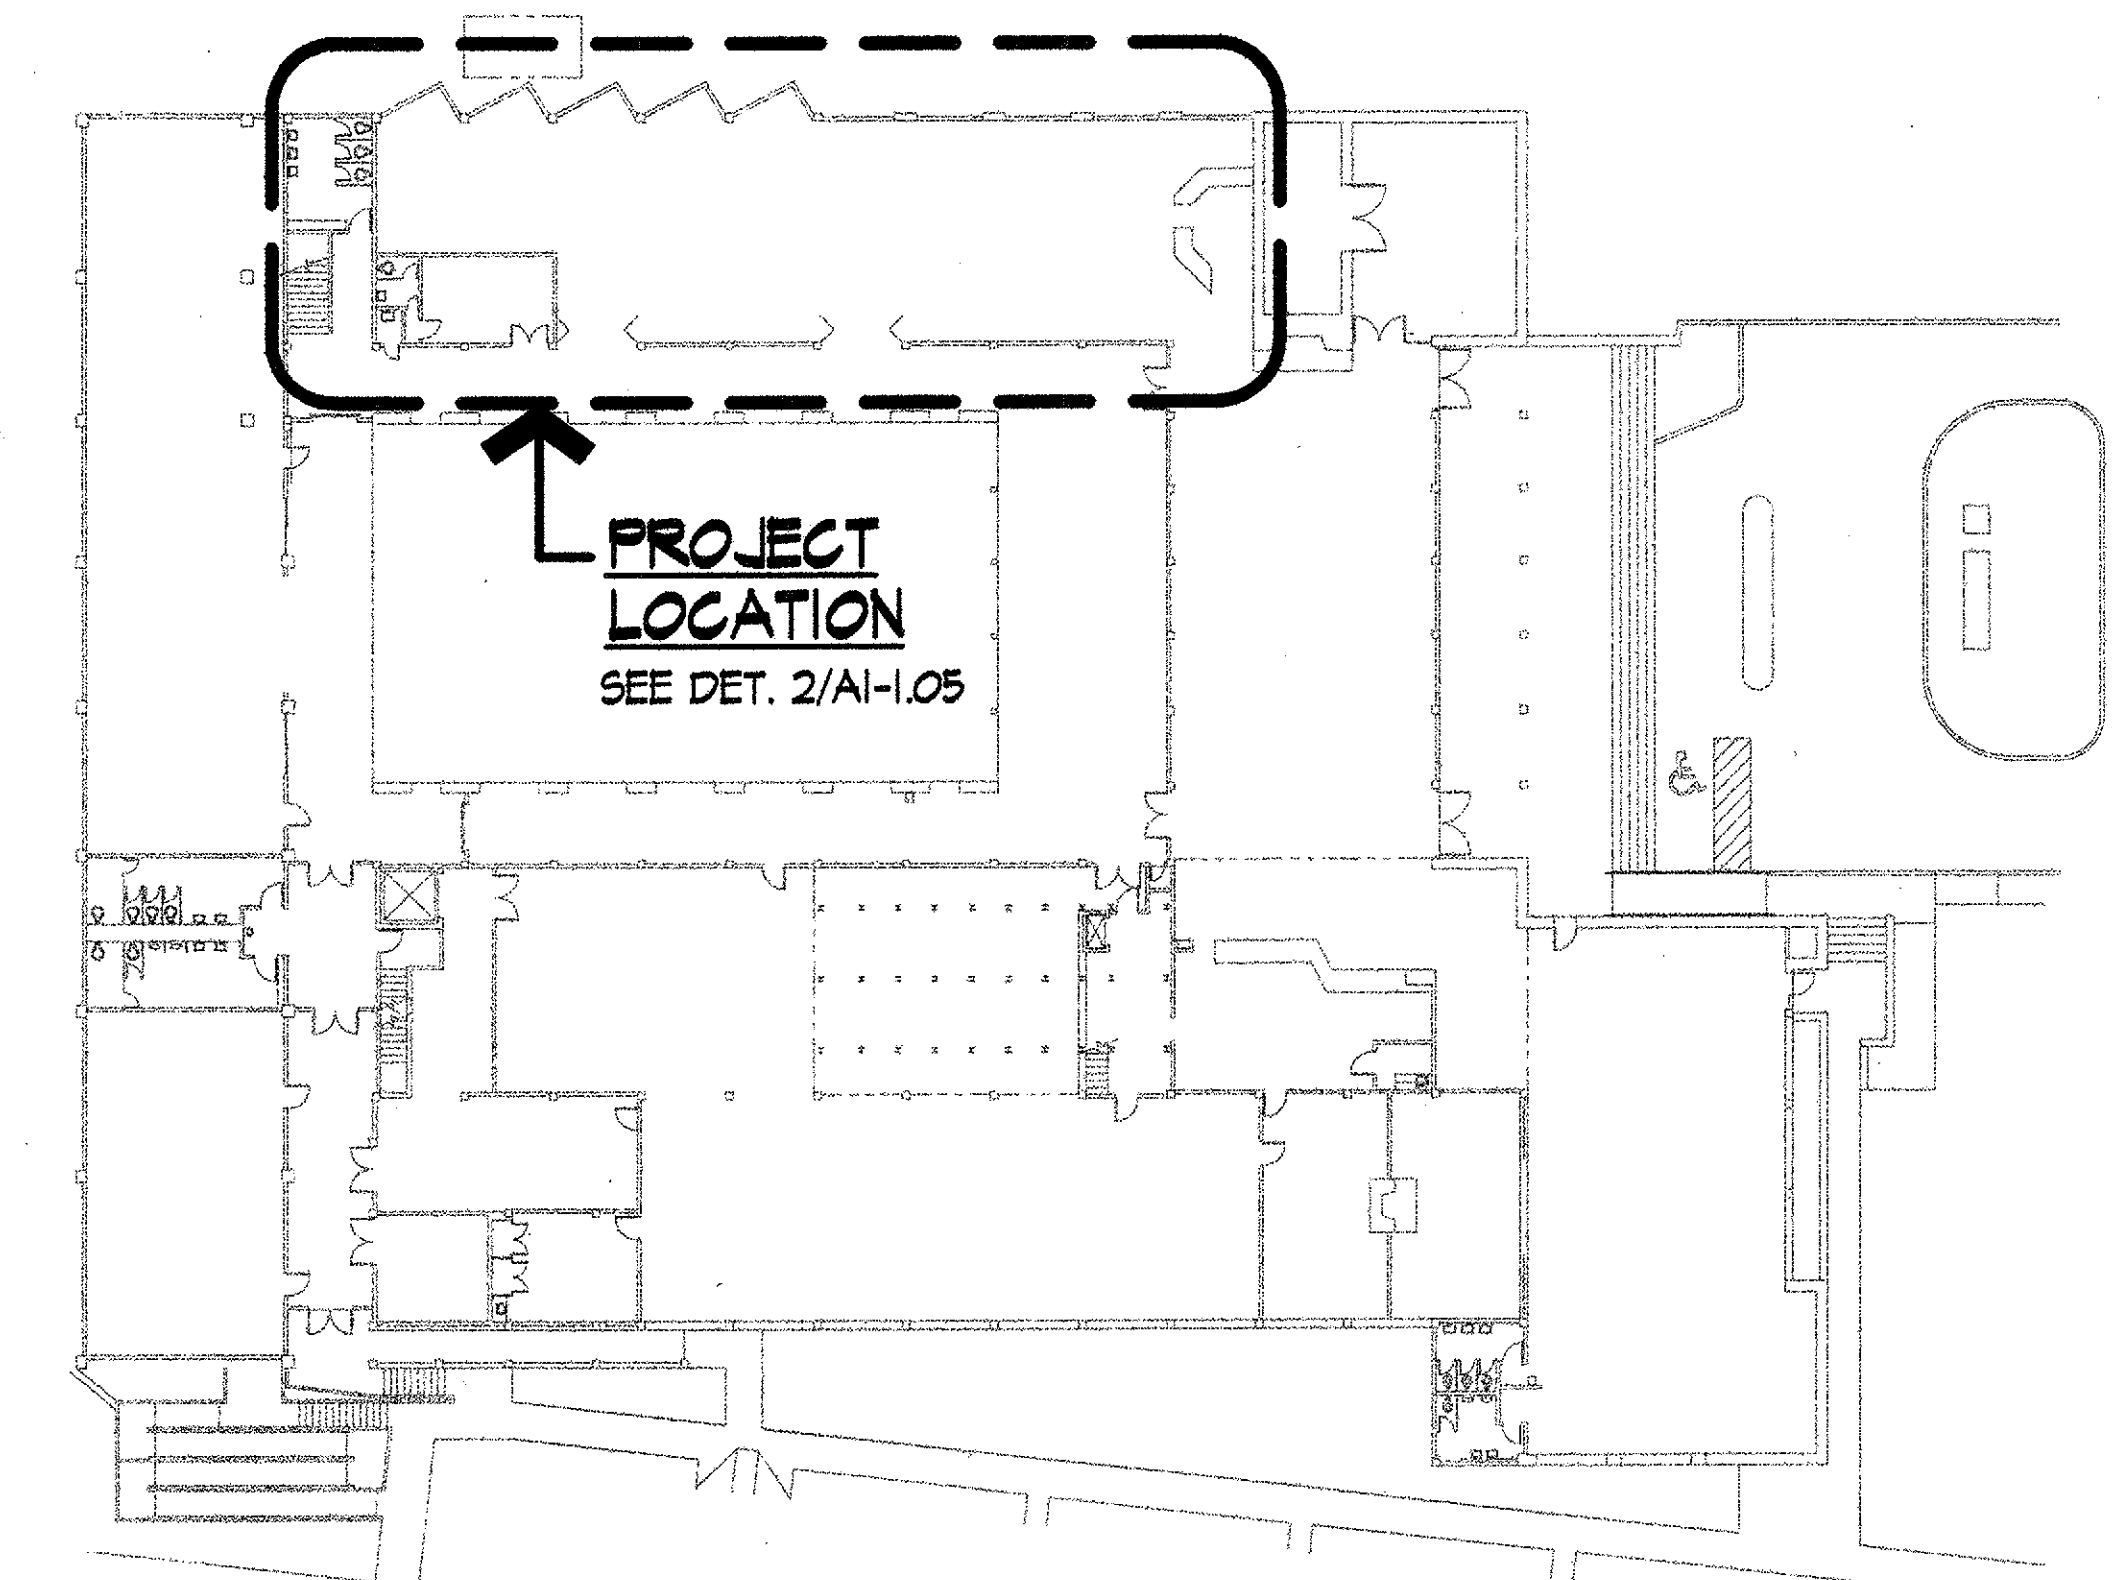

**KEY PLAN (MAIN LEVEL)**  
N.T.S.

**LEGEND:**

WINDOW MARK SEE SCHEDULE SHT. AI-3.01

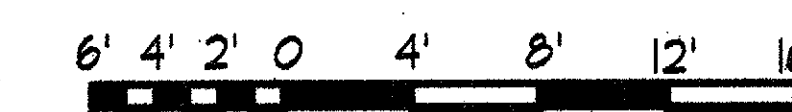

SCALE: 1/8" = 1'-0"  
**GRAPHIC SCALE**

REVISION NO.	SYM	DESCRIPTION	SHT. OF	DATE	APPROVED: PUBLIC WORKS ADMINISTRATOR
DEPT. OF ACCOUNTING & GENERAL SERVICES DIVISION OF PUBLIC WORKS STATE OF HAWAII <b>HILO PUBLIC LIBRARY</b> <b>ACCESSIBILITY AND OTHER IMPROVEMENTS</b> PI'IHONUA, SOUTH HILO, HILO T.M.K. 2-03-14-04 PARTIAL EXISTING FLOOR PLANS					
THIS WORK WAS PREPARED BY ME OR UNDER MY SUPERVISION AND CONSTRUCTION OF THIS PROJECT WILL BE UNDER MY OBSERVATION 			DESIGNED BY: RHN CHECKED BY: RHN DATED: 11-30-03		DRAWING NO. <b>AI-1.05</b>
DRAWN BY: KK/CJ/RM SCALE: AS NOTED			APPROVED BY: RHN DATE: 01/24/07		SHEET NO. 20 OF 41 SHTS
FILE DRAWER FOLDER					