


PLANS FOR:

INSTALLATION OF SOLAR CHARGING STATIONS AT VARIOUS LOCATIONS

RFP-26-HHL-012

PREPARED FOR:

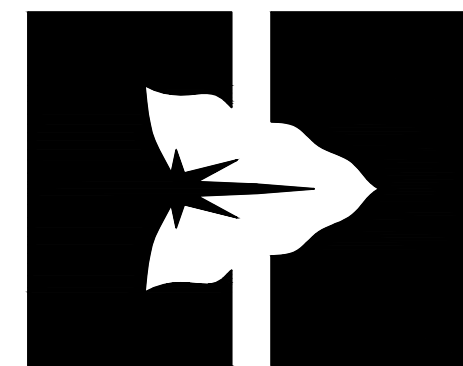


DEPARTMENT OF
HAWAIIAN HOME LANDS

91-5420 KAPOLEI PARKWAY
KAPOLEI, HAWAII 96707

PREPARED BY:



828 FORT STREET MALL, SUITE 600
HONOLULU, HAWAII 96813

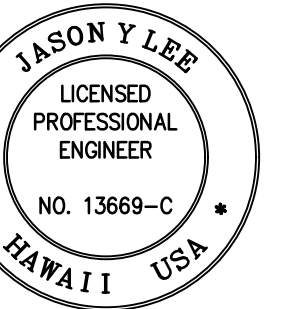


THIS WORK WAS PREPARED BY ME OR UNDER MY SUPERVISION AND CONSTRUCTION OF THIS PROJECT WILL BE UNDER MY OBSERVATION.

Signature: *[Signature]* 4/26/2026
Expiration Date of the License



REVISION	DATE	DESCRIPTION	MADE BY	APPROVED

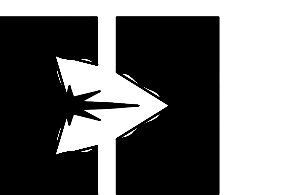

DEPARTMENT OF
HAWAIIAN HOME LANDS

91-5420 Kapolei Parkway
Kapolei, Hawaii 96707

INSTALLATION
OF SOLAR
CHARGING
STATIONS AT
VARIOUS
LOCATIONS

RFP-26-HHL-012


TITLE SHEET

DESIGNED BY: JL, CM
DRAWN BY: AP, CM
CHECKED BY: JL
SURVEYED BY: JL, CM DATE: 03/19/2026

DRAWING NO. T-001

SHEET NO. 1 OF 10

PROJECT LOCATIONS MAP

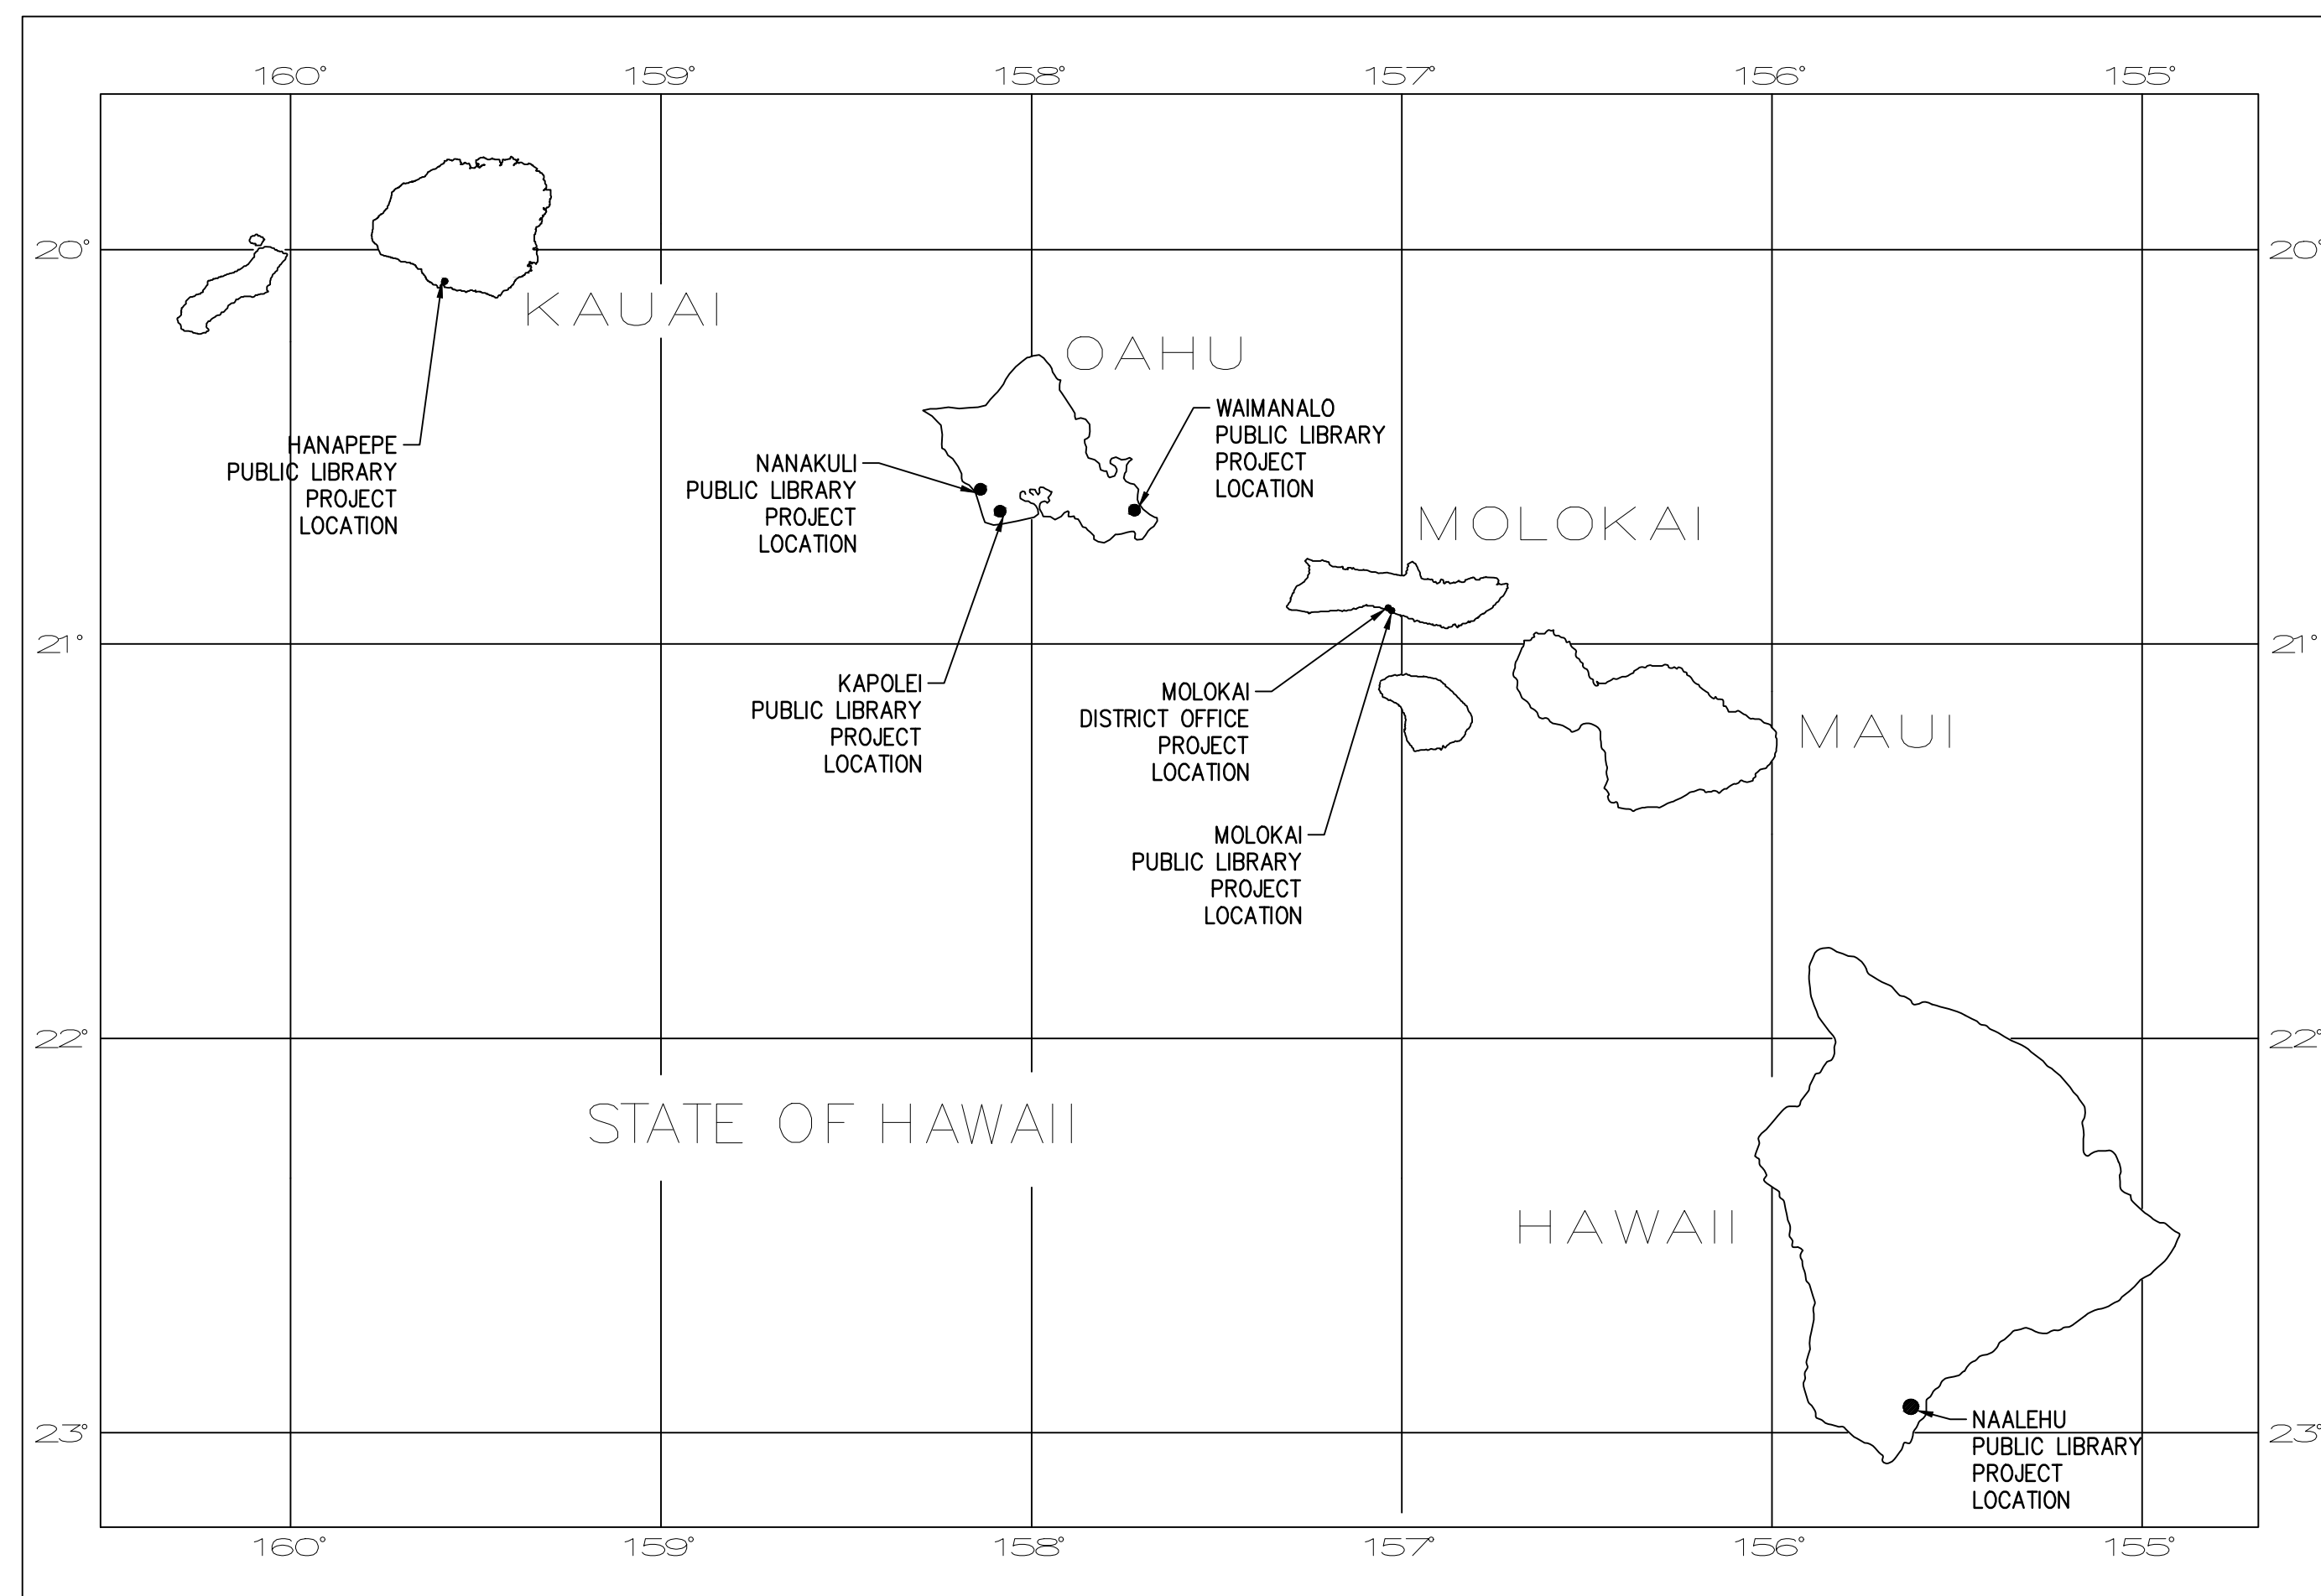

SHEET INDEX

DRAWING NUMBER	SHEET NUMBER	DESCRIPTION OF DRAWINGS
T-001	1	TITLE SHEET, VICINITY MAP & LOCATION MAP
G-001	2	NOTES
C-001	3	KAPOLEI PUBLIC LIBRARY SITE PLAN
C-002	4	NANAKULI PUBLIC LIBRARY SITE PLAN
C-003	5	WAIMANALO PUBLIC LIBRARY SITE PLAN
C-004	6	HANAPEPE PUBLIC LIBRARY SITE PLAN
C-005	7	NAALEHU PUBLIC LIBRARY SITE PLAN
C-006	8	MOLOKAI PUBLIC LIBRARY SITE PLAN
C-007	9	MOLOKAI DISTRICT OFFICE SITE PLAN
C-500	10	DETAILS

APPROVED

Kali Watson

CHAIRMAN, DEPARTMENT OF HAWAIIAN HOME LANDS
STATE OF HAWAII

Mar 25, 2026
DATE

GENERAL NOTES:

1. CONSTRUCTION SHALL COMPLY WITH THE STATE OF HAWAII BUILDING CODE, WHICH ADOPTS THE 2021 INTERNATIONAL BUILDING CODE, WITH LOCAL AMENDMENTS.
2. CONSTRUCTION DOCUMENTS DESCRIBE THE INTENT OF THE QUALITY AND SCOPE OF THE CONSTRUCTION FOR THE PROJECT. WHERE DETAILS ARE NOT SHOWN, THE CONTRACTOR SHALL PROCEED FOLLOWING THE ACCEPTED QUALITY STANDARDS AND PROCEDURES OF THE CONSTRUCTION INDUSTRY IN THE STATE OF HAWAII FOLLOWING THE GENERAL INTENT OF THE CONSTRUCTION DOCUMENTS.

DIMENSIONS

1. DIMENSIONS SHALL HAVE PRECEDENCE OVER SCALE.
2. DIMENSIONS SHALL BE FIELD VERIFIED BEFORE PROCEEDING WITH THE WORK.

DEFINITIONS

1. ALL MATERIALS, ITEMS, WORK, NOTED IN THE DRAWINGS SHALL BE "NEW", UNLESS INDICATED AS EXISTING.
2. (E) MEANS "EXISTING". CONTRACTOR SHALL VERIFY EXISTING DIMENSIONS AND CONFIRM SIZES.
3. "PROVIDE" SHALL MEAN FURNISH AND INSTALL NEW ITEM(S) AS DETAILED NOTED IN THE CONTRACT DOCUMENTS.
4. "REMOVE" MEANS TO REMOVE AND DISPOSE INDICATED ITEMS, INCLUDING ASSOCIATED EXTRANEIOUS FASTENERS, PIPES, CONDUITS, JUNCTION BOXES, ETC. REPAIR/REPLACE/PATCH DAMAGES, SPALLS, CRACKS, HOLES, ETC.
5. "REPLACE" MEANS TO REMOVE EXISTING AND TO FURNISH AND INSTALL, "NEW" ITEM(S) TO MATCH THE EXISTING DESIGN, SUCH AS MATERIALS, THICKNESS, COLOR, QUALITY, CONSTRUCTION, ETC., UNLESS OTHERWISE DETAIL OR NOTED. CONTRACTOR SHALL FIELD VERIFY EXISTING CONDITION AND DESIGN PRIOR TO REMOVAL.

CONSTRUCTION NOTES


1. IT IS THE CONTRACTOR'S RESPONSIBILITY TO DOCUMENT EXISTING CONDITIONS WITHIN THE PROJECT LIMITS BEFORE START OF PROJECT. CONTRACTOR SHALL BE RESPONSIBLE TO REPAIR DAMAGES WITHIN THE PROJECT LIMITS UNLESS DOCUMENTED AS EXISTING.
2. THE DEMOLITION PLAN REPRESENTS ONLY GENERAL DEMOLITION. ALL ITEMS TO BE REMOVED, TEMPORARILY REMOVED AND REINSTALLED, ETC. ARE NOT NECESSARILY SHOWN. CONTRACTOR SHALL PERFORM ALL REQUIRED DEMOLITION, TEMPORARY REMOVAL AND REPLACEMENT, CUTTING PATCHING, ETC., AS REQUIRED TO PROVIDE COMPLETE CONSTRUCTION. VERIFY AND COMPARE ALL DRAWINGS (ALL DISCIPLINES) FOR THE COMPLETE SCOPE OF WORK.
3. CONTRACTOR SHALL VERIFY ALL DIMENSIONS, ELEVATIONS, AND CONDITIONS PRIOR TO BEGINNING ANY WORK AND SHALL NOTIFY THE CONTRACTING OFFICER OF ANY DISCREPANCY AND/OR CONDITION WHICH WILL PREVENT HIM/HER FROM FULFILLING THE TERMS OF THE CONTRACT. WHERE EXISTING CONDITIONS REQUIRE DETAILS AND/OR SPECIFICATIONS TO VARY FROM THE CONSTRUCTION DOCUMENTS, THE CONTRACTOR SHALL IMMEDIATELY NOTIFY THE CONTRACTING OFFICER IN WRITING AND PROPOSE ALTERNATE METHODS AND MATERIALS FOR CONSIDERATION. ALL EXISTING ITEMS AND/OR FINISHES SCHEDULED TO REMAIN, BUT DAMAGED DURING CONSTRUCTION, AND OVERPAINTED EXISTING MATERIALS, SHALL BE CORRECTED TO MATCH THE EXISTING MATERIAL AND FINISHES AT NO EXTRA COST TO THE STATE.
4. GENERAL CONTRACTOR SHALL REVIEW ALL SUBMITTALS AND COORDINATE THE WORK OF THE VARIOUS TRADES TO FIT ACTUAL CONDITIONS AND MAKE INTERFACING ADJUSTMENTS AS REQUIRED.
5. THE CONTRACTOR SHALL PROTECT ALL ITEMS, IN AND ABOVE GROUND WITHIN THE PROJECT SITE FROM DAMAGE. DAMAGE TO BUILDINGS, SIDEWALLS, UTILITY LINES, LANDSCAPING, LAWN, HOSEBIBS, ETC., CAUSED BY THE CONTRACTOR, SHALL BE REPLACED AND/OR REPAIRED AT NO COST TO THE STATE.
6. CONTRACTOR SHALL PATCH ALL SURFACES EXPOSED FROM CUTTING, AND OR REMOVAL WORK. PATCH SHALL MATCH THE MATERIAL AND FINISH OF ADJACENT SURFACES.
7. ALL WASTE MATERIALS SHALL BE PROMPTLY REMOVED AND PROPERLY DISPOSED OF OUTSIDE THE LIMITS OF THE PROPERTY DAILY. AT THE END OF CONSTRUCTION, ALL ITEMS AND EQUIPMENT TEMPORARILY REMOVED DURING CONSTRUCTION SHALL BE REINSTALLED AS INDICATED, OR IN A LOCATION APPROVED BY THE CONTRACTING OFFICER.
8. WHERE WARRANTIES ARE SPECIFIED, CONTRACTOR'S BID SHALL INCLUDE FULL COMPLIANCE OF ALL CONDITIONS REQUIRED BY THE WARRANTIES. WHERE THE MANUFACTURER'S WARRANTY REQUIREMENTS AND/OR RECOMMENDATIONS VARY FROM THE REQUIREMENTS OF THE CONSTRUCTION DOCUMENTS, THE CONTRACTOR IS EXPECTED TO COMPLY WITH THE STRICTER OF THE TWO PROVIDING REQUIREMENTS DO NOT VOID WARRANTY. CONTRACTOR SHALL INFORM THE CONTRACTING OFFICER IN WRITING, PROVIDE SHOP DRAWINGS, AND AS-BUILT DRAWINGS WHERE PROPOSED CONSTRUCTION WILL DEVIATE FROM THE CONSTRUCTION DOCUMENTS.
9. CONTRACTOR SHALL SUBMIT TO CONTRACTING OFFICER PROPOSED STAGING AREAS FOR ALL DEMOLITION AND CONSTRUCTION PRIOR TO CONSTRUCTION FOR FINAL APPROVAL.

ELECTRICAL NOTES:

1. PLANS DO NOT INDICATE COMPLETE EXISTING ELECTRICAL CONDITIONS. CONTRACTOR SHALL VISIT JOBSITE TO BECOME FAMILIAR WITH ALL EXISTING CONDITIONS AND EXTENT OF DEMOLITION AND NEW WORK PRIOR TO THE START OF WORK.
2. PRIOR TO THE START OF WORK, CONTRACTOR SHALL VISIT JOBSITE AND REPORT ANY DISCREPANCIES AND/OR DIFFERENCES IN DRAWINGS, IN RESPECT TO EXISTING CONDITION, TO THE CONTRACTING OFFICER.
3. CONTRACTOR SHALL RESOLVE ALL DISCREPANCIES AND QUESTIONS PRIOR TO THE START OF WORK. NO EXTRA PAYMENT SHALL BE ALLOWED ON ACCOUNT OF WORK MADE NECESSARY BY CONTRACTOR'S FAILURE TO VISIT THE SITE AND/OR FAILURE TO RESOLVE DISCREPANCIES AND QUESTIONS.

SPECIAL NOTES:

1. ANY DAMAGES TO EXISTING CABLES AND/OR UTILITY LINES, WHETHER OR NOT SHOWN, SHALL BE REPAIRED AT NO COST TO THE STATE.
2. UNLESS REQUIRED FOR SAFETY, THE CONTRACTOR SHALL CLEAN AND REMOVE ALL DEBRIS, UNINSTALLED MATERIALS, BARRICADES, ENCLOSURES AND OTHER OBSTACLES TO NORMAL OPERATIONS.

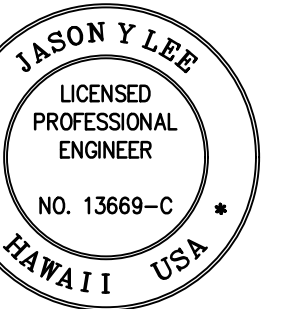


THIS WORK WAS PREPARED BY ME OR UNDER MY SUPERVISION AND CONSTRUCTION OF THIS PROJECT WILL BE UNDER MY OBSERVATION.

Signature: *[Signature]* 4/26/2026
Expiration Date of the License



NO.	DESCRIPTION	DATE	REVISION	MADE BY	APPROVED

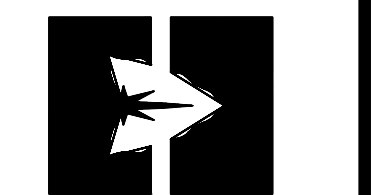

DEPARTMENT OF HAWAIIAN HOME LANDS


91-5420 Kapolei Parkway
Kapolei, Hawaii 96707

INSTALLATION OF SOLAR CHARGING STATIONS AT VARIOUS LOCATIONS

RFP-26-HHL-012

NOTES

DESIGNED BY: JL, CM DRAWING NO. G-001
 DRAWN BY: AP, CM
 CHECKED BY: JL
 SURVEYED BY: JL, CM DATE: 03/19/2026

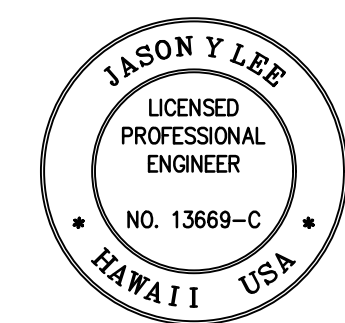


THIS WORK WAS PREPARED BY ME OR UNDER MY SUPERVISION AND CONSTRUCTION OF THIS PROJECT WILL BE UNDER MY OBSERVATION.

Signature: [Signature] 4/30/2026 Expiration Date of the License



REVISION	DATE	DESCRIPTION	MADE BY	APPROVED

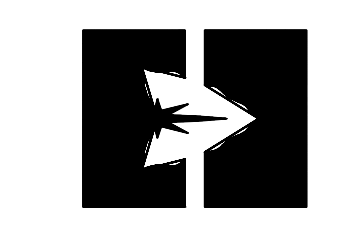

DEPARTMENT OF HAWAIIAN HOME LANDS
91-5420 Kapolei Parkway
Kapolei, Hawaii 96707

INSTALLATION OF SOLAR CHARGING STATIONS AT VARIOUS LOCATIONS

RFP-26-HHL-012

KAPOLEI PUBLIC LIBRARY SITE PLAN

DESIGNED BY: J.L. CM
DRAWN BY: A.P. CM
CHECKED BY: J.L. CM
SURVEYED BY: J.L. CM
DATE: 03/19/2026
DRAWING NO. C-001
SHEET NO. 3 OF 10


NOTES:

1. CONTRACTOR SHALL RELOCATE IRRIGATION LINES AS REQUIRED.
2. SPRINKLER HEADS SHALL BE RELOCATED MIN. 15' FROM CONCRETE PAD.
3. FOR CONTROL JOINTS ON CONCRETE PAD, SEE DETAIL 1/C-500.
4. PROVIDE NECESSARY BARRICADES AND BMPS AS REQUIRED DURING CONSTRUCTION.
5. SHOULD GROUND ROD BE REQUIRED, CONTRACTOR SHALL TONE FOR EXISTING UTILITIES PRIOR TO THE PLACEMENT OF THE GROUND ROD. NOTIFY CONTRACTING OFFICER OF ANY UTILITY CONFLICTS BEFORE PROCEEDING.

NOTES


2 SCALE N.T.S.

SITE LOCATION

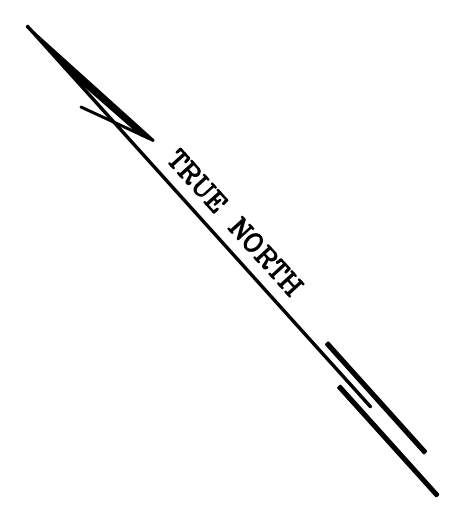


LOCATION MAP

3 SCALE N.T.S.

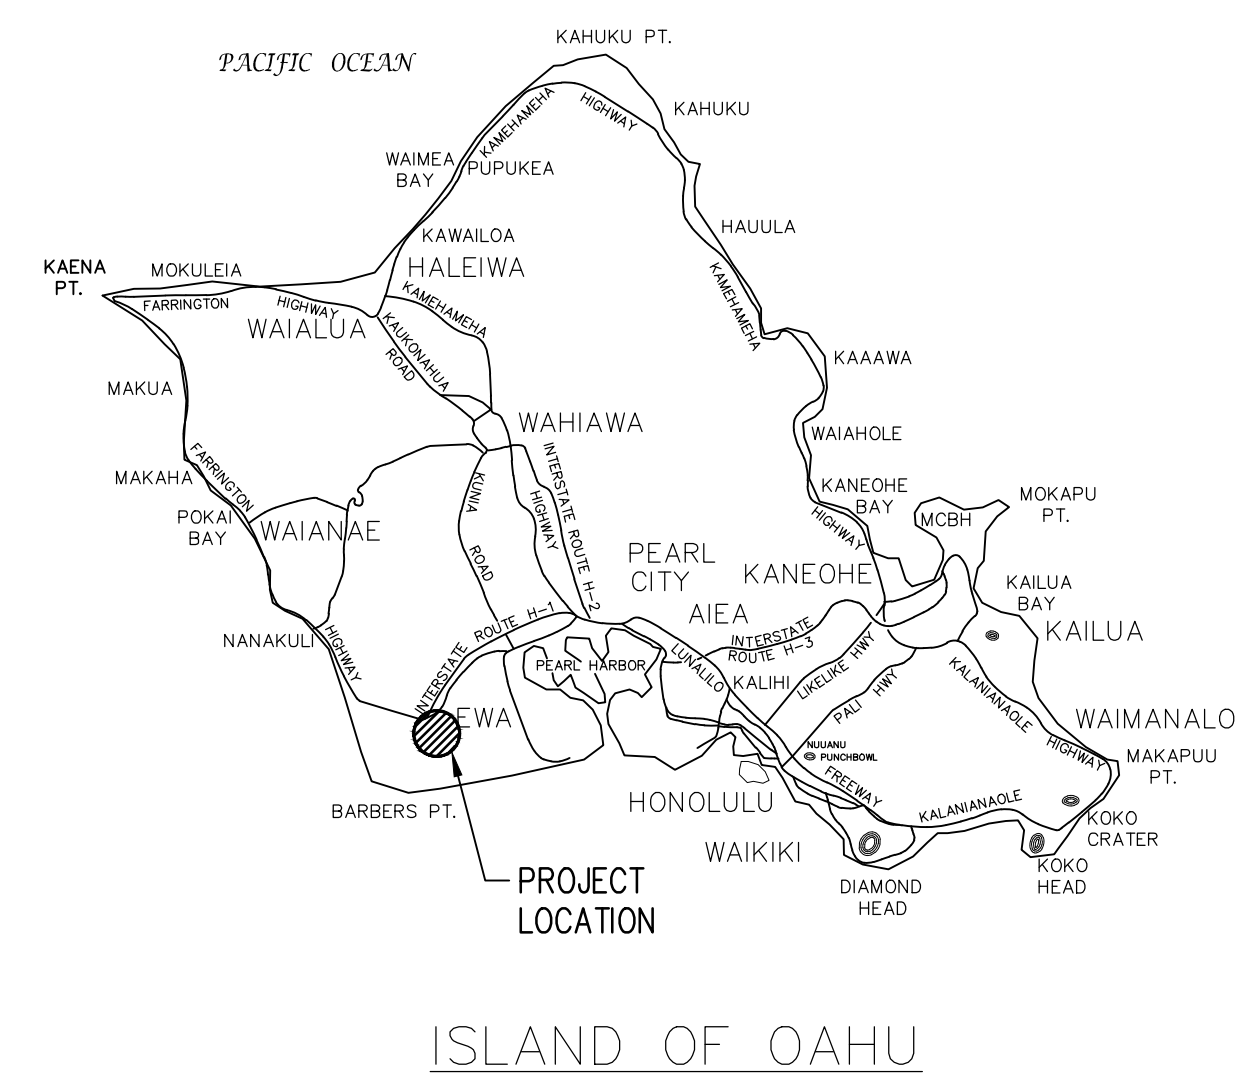

ISLAND OF OAHU

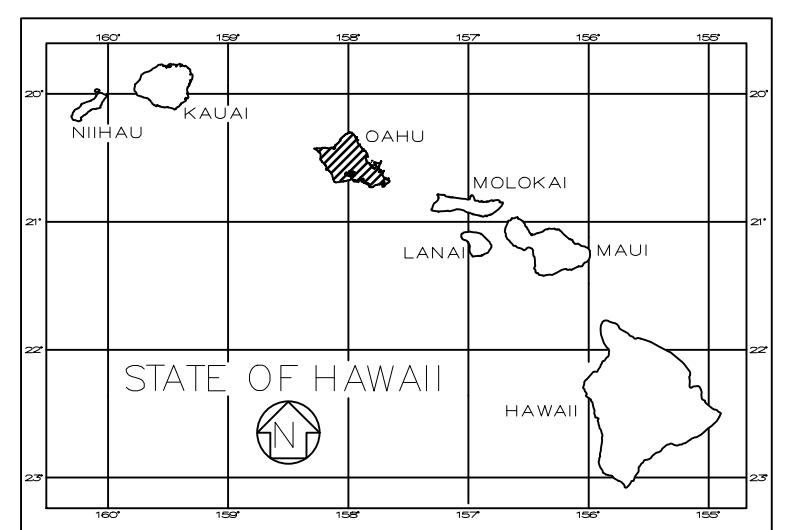


SOLAR CHARGING STATION AT:
KAPOLEI PUBLIC LIBRARY
1020 MANAWAI ST
KAPOLEI, HI 96707



NEW SOLAR CHARGING STATION ON NEW CONCRETE PAD. SEE DETAIL 3/C-500.

NEW CONCRETE RAMP: MAXIMUM 1:12 SLOPE. SEE DETAIL 2/C-500.

NEW CONCRETE PAD FOR NEW SOLAR CHARGING STATION. MAXIMUM 1% SLOPE AT ANY DIRECTION. SEE DETAIL 1/C-500.

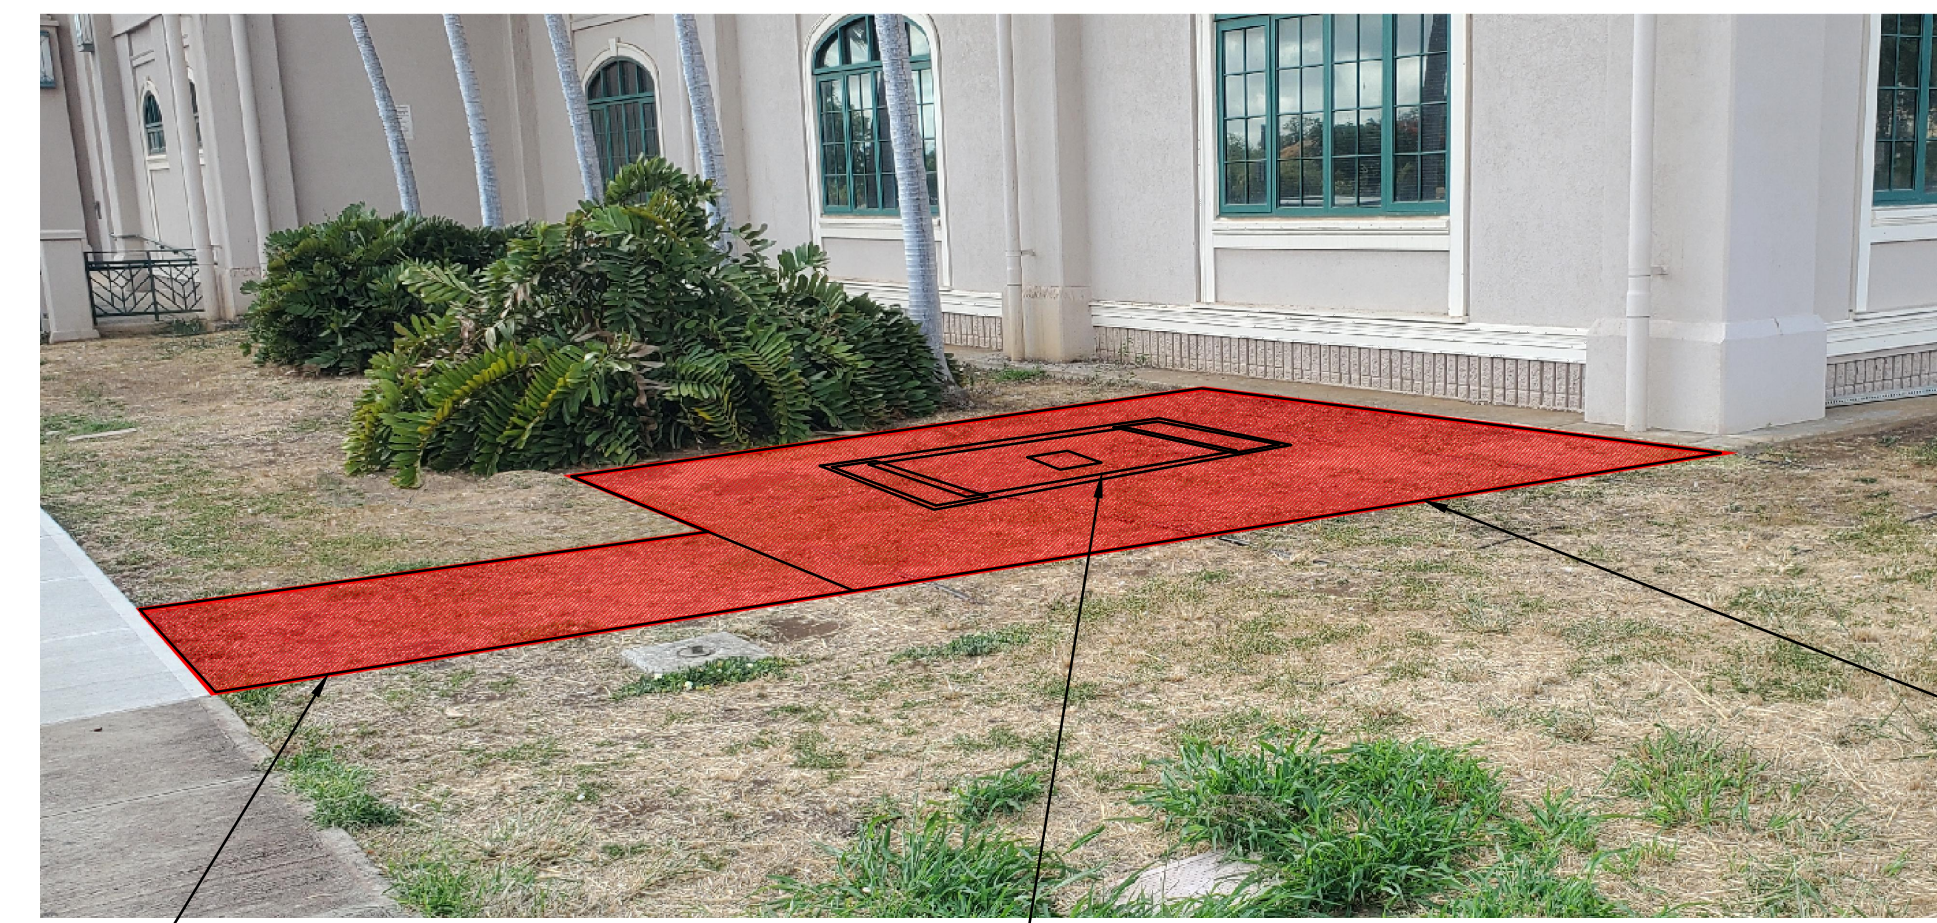

NEW CONCRETE PAD FOR NEW SOLAR CHARGING STATION. MAXIMUM 1% SLOPE AT ANY DIRECTION. SEE DETAIL 1/C-500.

NEW CONCRETE RAMP: MAXIMUM 1:12 SLOPE. SEE DETAIL 2/C-500.


NEW SOLAR CHARGING STATION ON NEW CONCRETE PAD. SEE DETAIL 3/C-500.

SITE PHOTOS

1 SCALE 1" = 5'-0"



SITE LOCATION

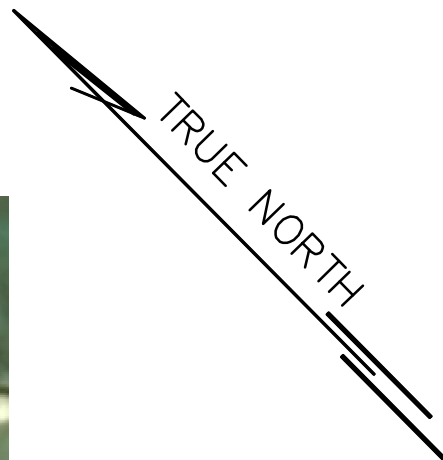

NOTES:

1. PROVIDE NECESSARY BARRICADES AS REQUIRED DURING CONSTRUCTION.
2. SHOULD GROUND ROD BE REQUIRED, CONTRACTOR SHALL TONE FOR EXISTING UTILITIES PRIOR TO THE PLACEMENT OF THE GROUND ROD. NOTIFY CONTRACTING OFFICER OF ANY UTILITY CONFLICTS BEFORE PROCEEDING.
3. COORDINATE WITH CONTRACTING OFFICER FOR EXACT LOCATION OF NEW SOLAR CHARGING STATION.

NOTES


2 SCALE N.T.S.




NEW SOLAR CHARGING STATION ON EXISTING CONCRETE PAD. SEE DETAIL 3/C-500.

LOCATION MAP

3 SCALE N.T.S.

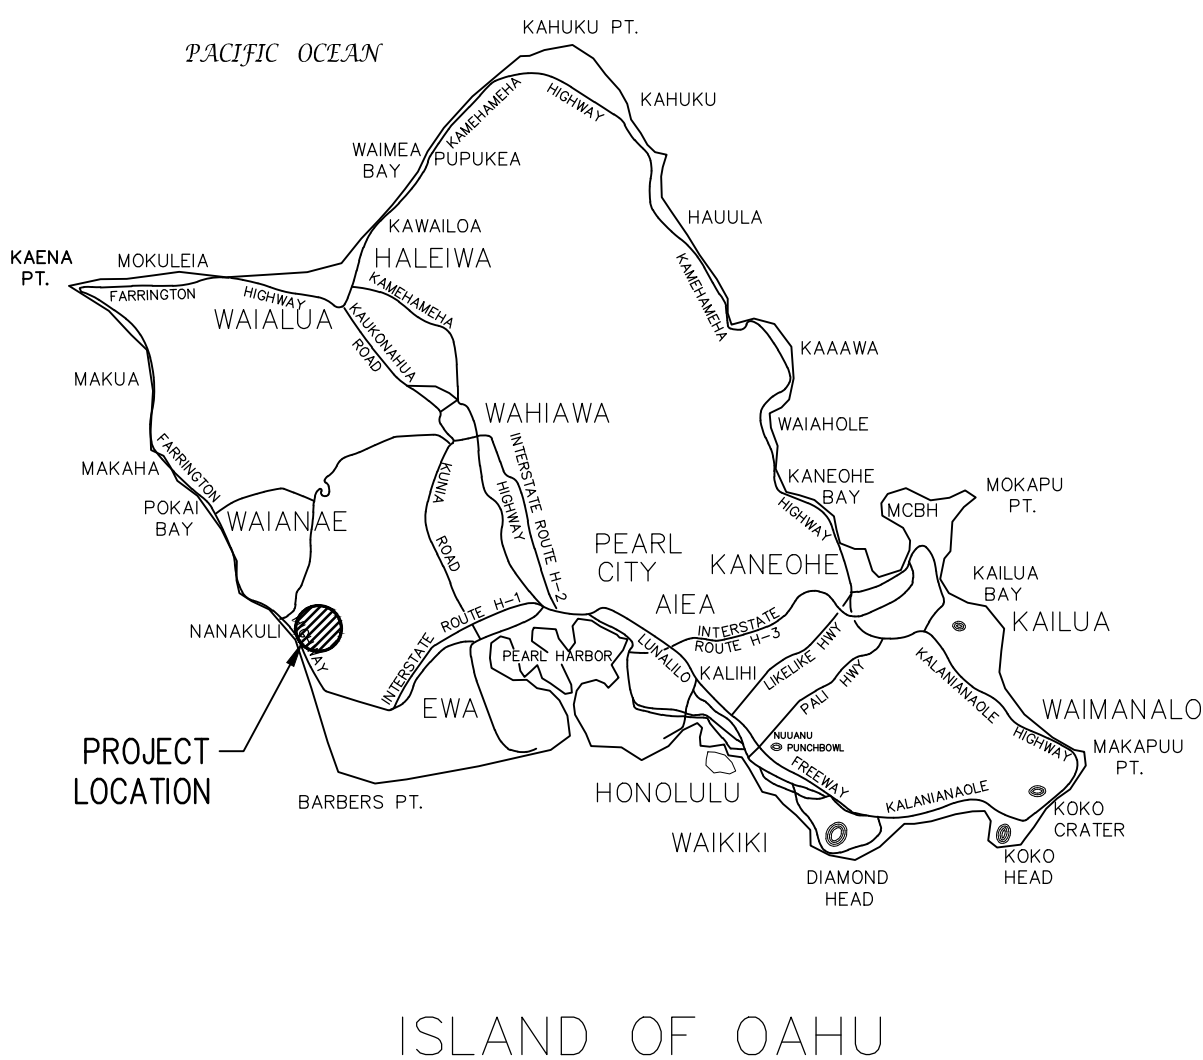


ISLAND OF OAHU

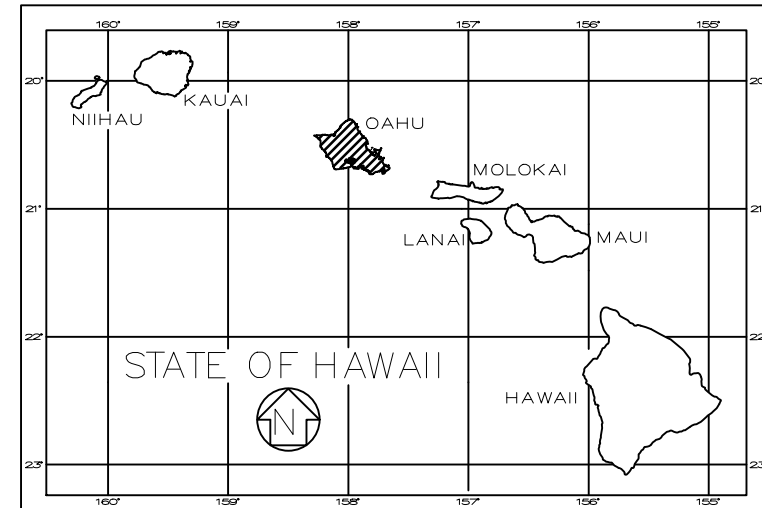

SOLAR CHARGING STATION AT:
 NANAKULI PUBLIC LIBRARY
 89-070 FARRINGTON HWY
 WAIANA, HI 96792



NEW SOLAR CHARGING STATION ON EXISTING CONCRETE PAD. SEE DETAIL 3/C-500.

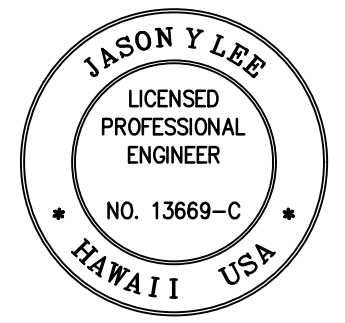


THIS WORK WAS PREPARED BY ME OR UNDER MY SUPERVISION AND CONSTRUCTION OF THIS PROJECT WILL BE UNDER MY OBSERVATION.

Signature: [Signature] 4/20/2026 Expiration Date of the License



REVISION	DATE	DESCRIPTION	MADE BY	APPROVED

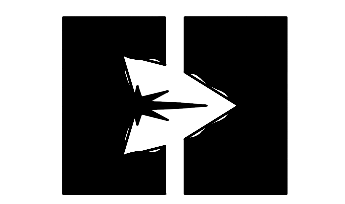

DEPARTMENT OF HAWAIIAN HOME LANDS
 91-5420 Kapolei Parkway
 Kapolei, Hawaii 96707

INSTALLATION OF SOLAR CHARGING STATIONS AT VARIOUS LOCATIONS



RFP-26-HHL-012

NANAKULI PUBLIC LIBRARY SITE PLAN

NEW CONSTRUCTION SITE PLAN

1 SCALE N.T.S.

DESIGNED BY: J.L.C.M. DRAWING NO. C-002
 DRAWN BY: A.P.C.M.
 CHECKED BY: J.L.C.M.
 SURVEYED BY: J.L.C.M. DATE: 03/19/2026
 SHEET NO. 4 OF 10

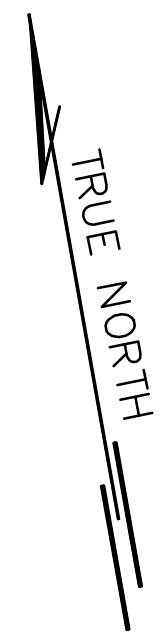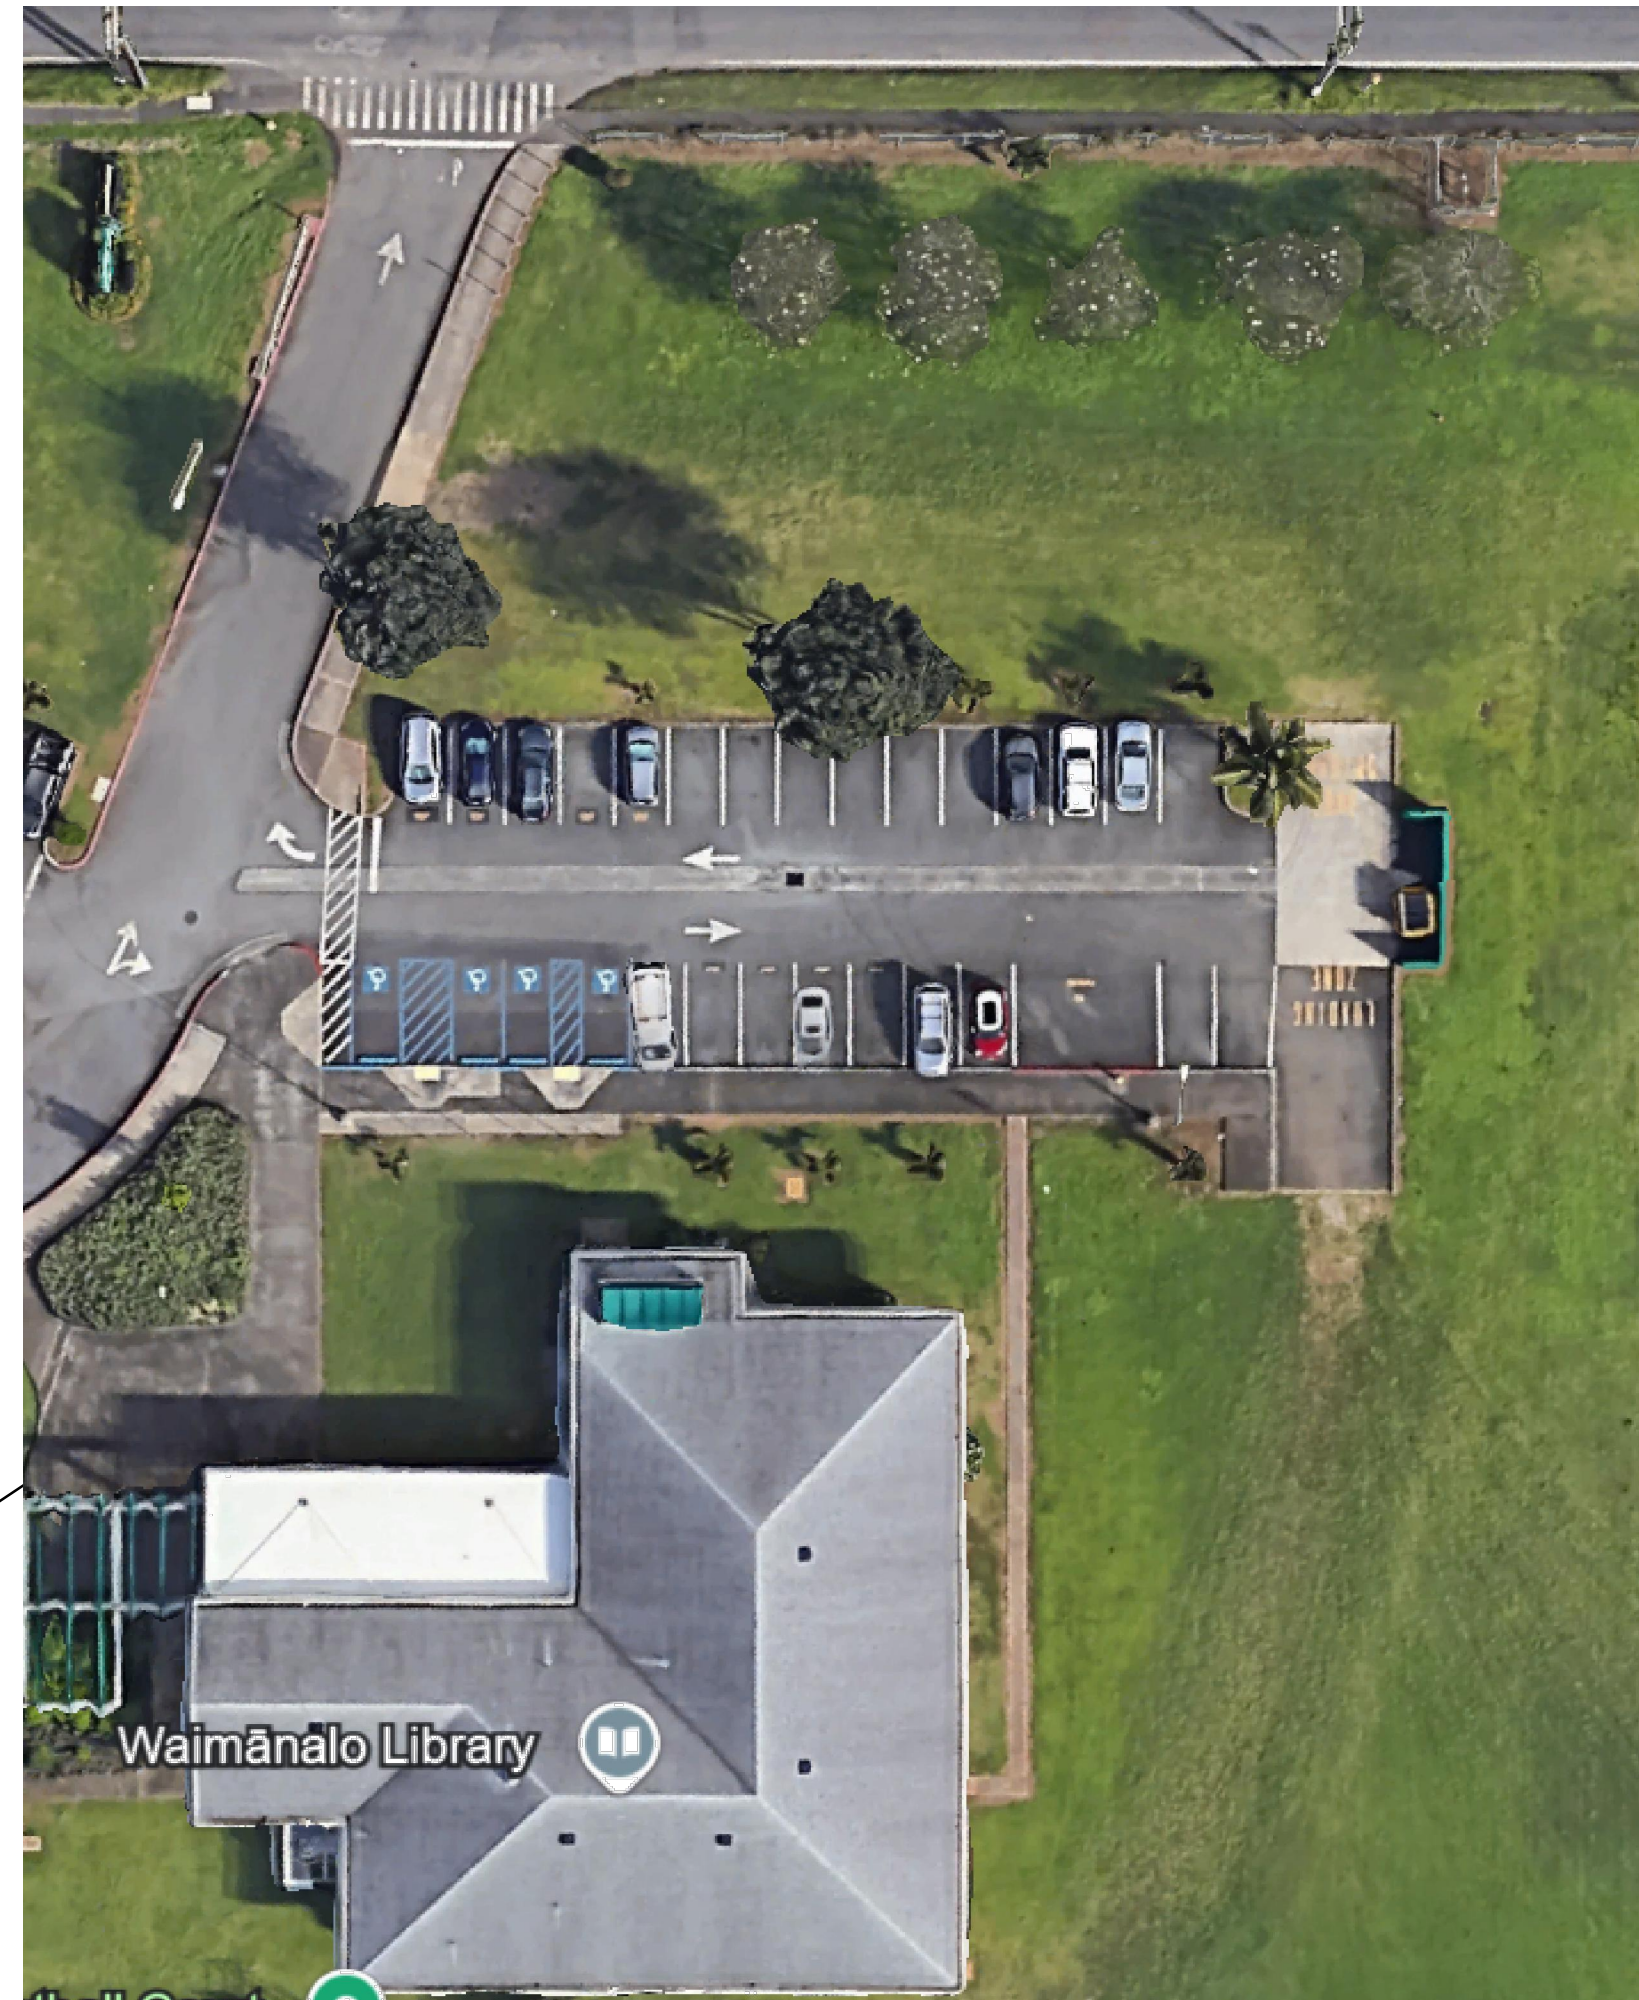


SITE LOCATION


Waimānalo Library

LOCATION MAP

3 SCALE
3" = 100'-0"

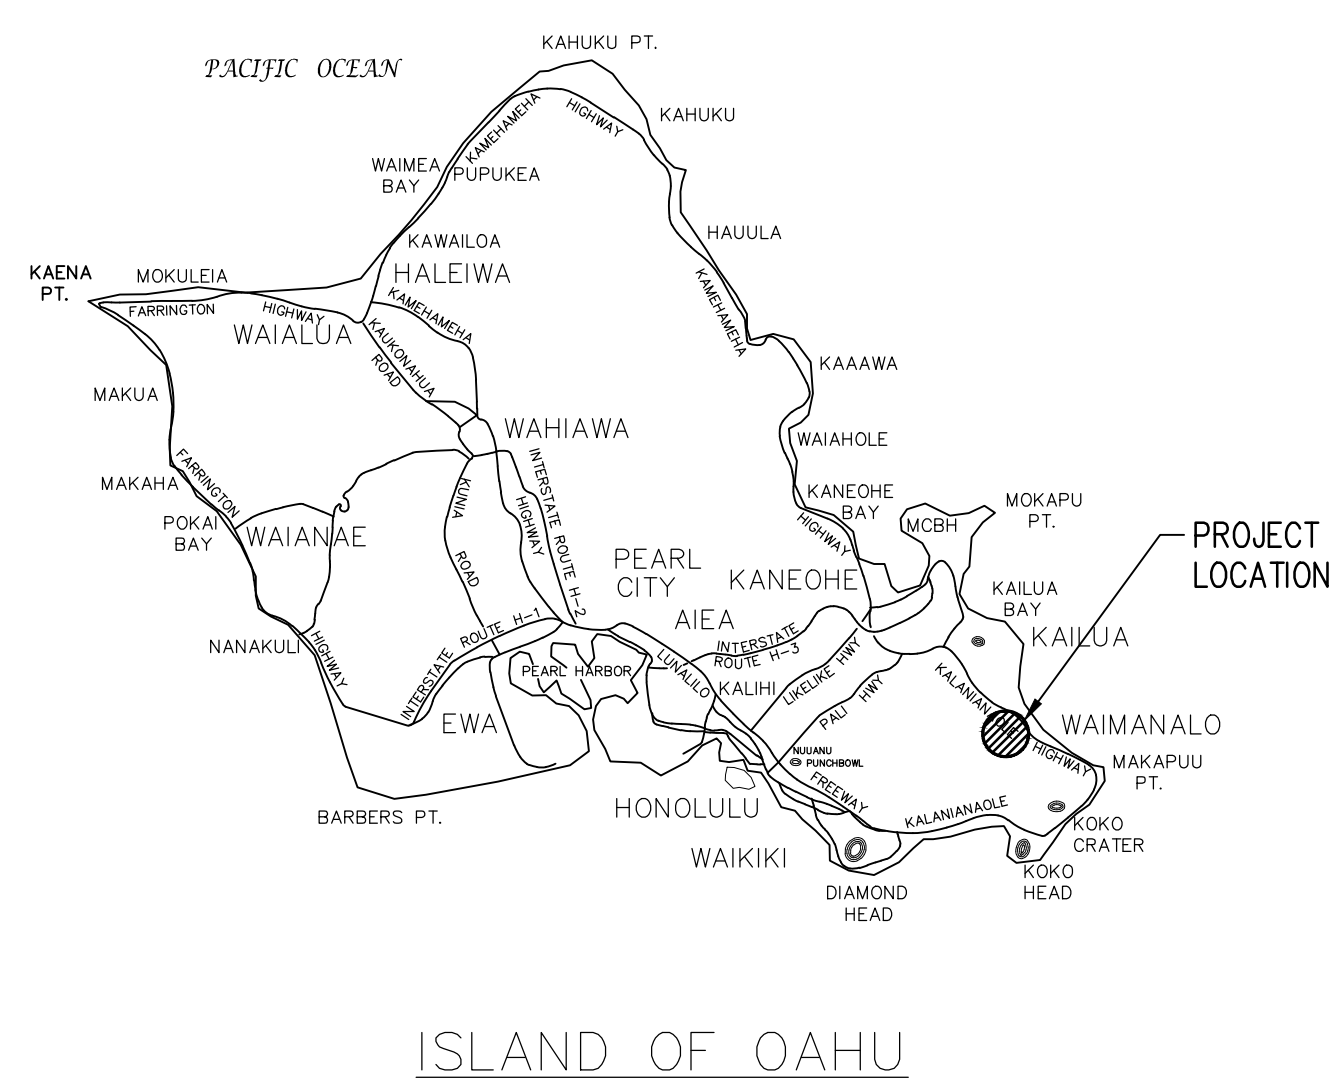

ISLAND OF OAHU

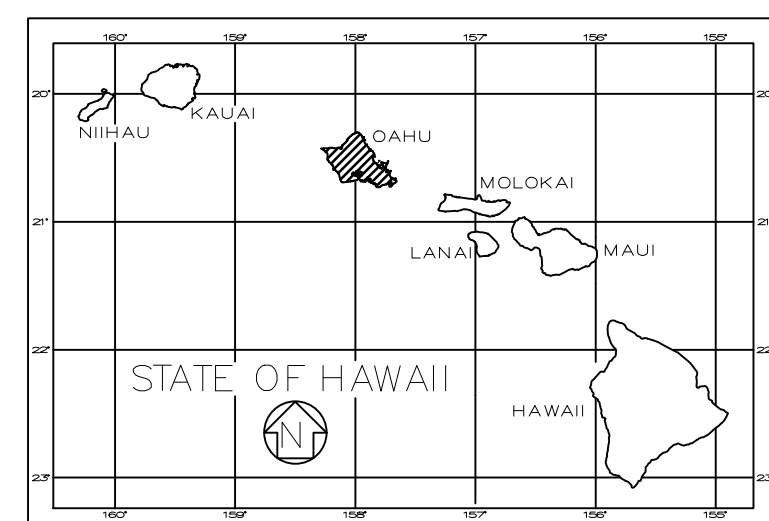

SOLAR CHARGING STATION AT:

WAIMANALO PUBLIC LIBRARY
41-1320 KALANIANA'OLE HWY
WAIMANALO, HI 96795

NOTES:

1. PROVIDE NECESSARY BARRICADES AS REQUIRED DURING CONSTRUCTION.
2. SHOULD GROUND ROD BE REQUIRED, CONTRACTOR SHALL TONE FOR EXISTING UTILITIES PRIOR TO THE PLACEMENT OF THE GROUND ROD. NOTIFY CONTRACTING OFFICER OF ANY UTILITY CONFLICTS BEFORE PROCEEDING.
3. COORDINATE WITH CONTRACTING OFFICER FOR EXACT LOCATION OF NEW SOLAR CHARGING STATION.

NOTES

2 SCALE
N.T.S.




NEW SOLAR CHARGING STATION ON EXISTING CONCRETE PAD. SEE DETAIL 3/C-500.



NEW SOLAR CHARGING STATION ON EXISTING CONCRETE PAD. SEE DETAIL 3/C-500.

SITE PHOTOS

1 SCALE
N.T.S.

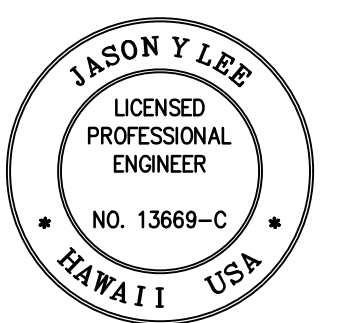


THIS WORK WAS PREPARED BY ME OR UNDER MY SUPERVISION AND CONSTRUCTION OF THIS PROJECT WILL BE UNDER MY OBSERVATION.

Signature: [Signature] 4/20/2026 Expiration Date of the License



NO.	REVISION	DATE	DESCRIPTION	APPROVED

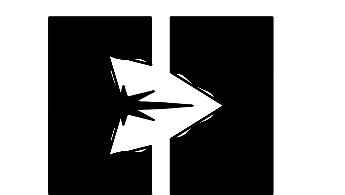

DEPARTMENT OF HAWAIIAN HOME LANDS
91-5420 Kapolei Parkway
Kapolei, Hawaii 96707

INSTALLATION OF SOLAR CHARGING STATIONS AT VARIOUS LOCATIONS

RFP-26-HHL-012


WAIMANALO PUBLIC LIBRARY SITE PLAN

DESIGNED BY: J.L. CM
DRAWN BY: A.P. CM
CHECKED BY: J.L. CM
SURVEYED BY: J.L. CM
DATE: 03/19/2026
DRAWING NO. C-003
SHEET NO. 5 OF 10




Molokai Public Library

SITE LOCATION

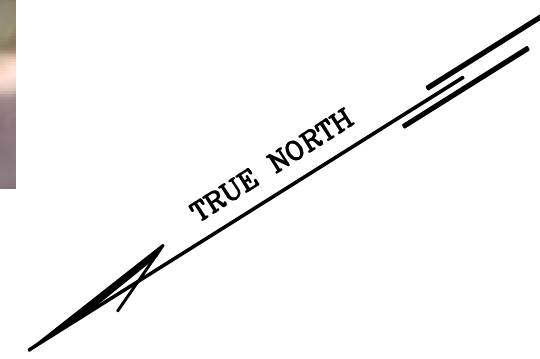


LOCATION MAP

3 SCALE
N.T.S.

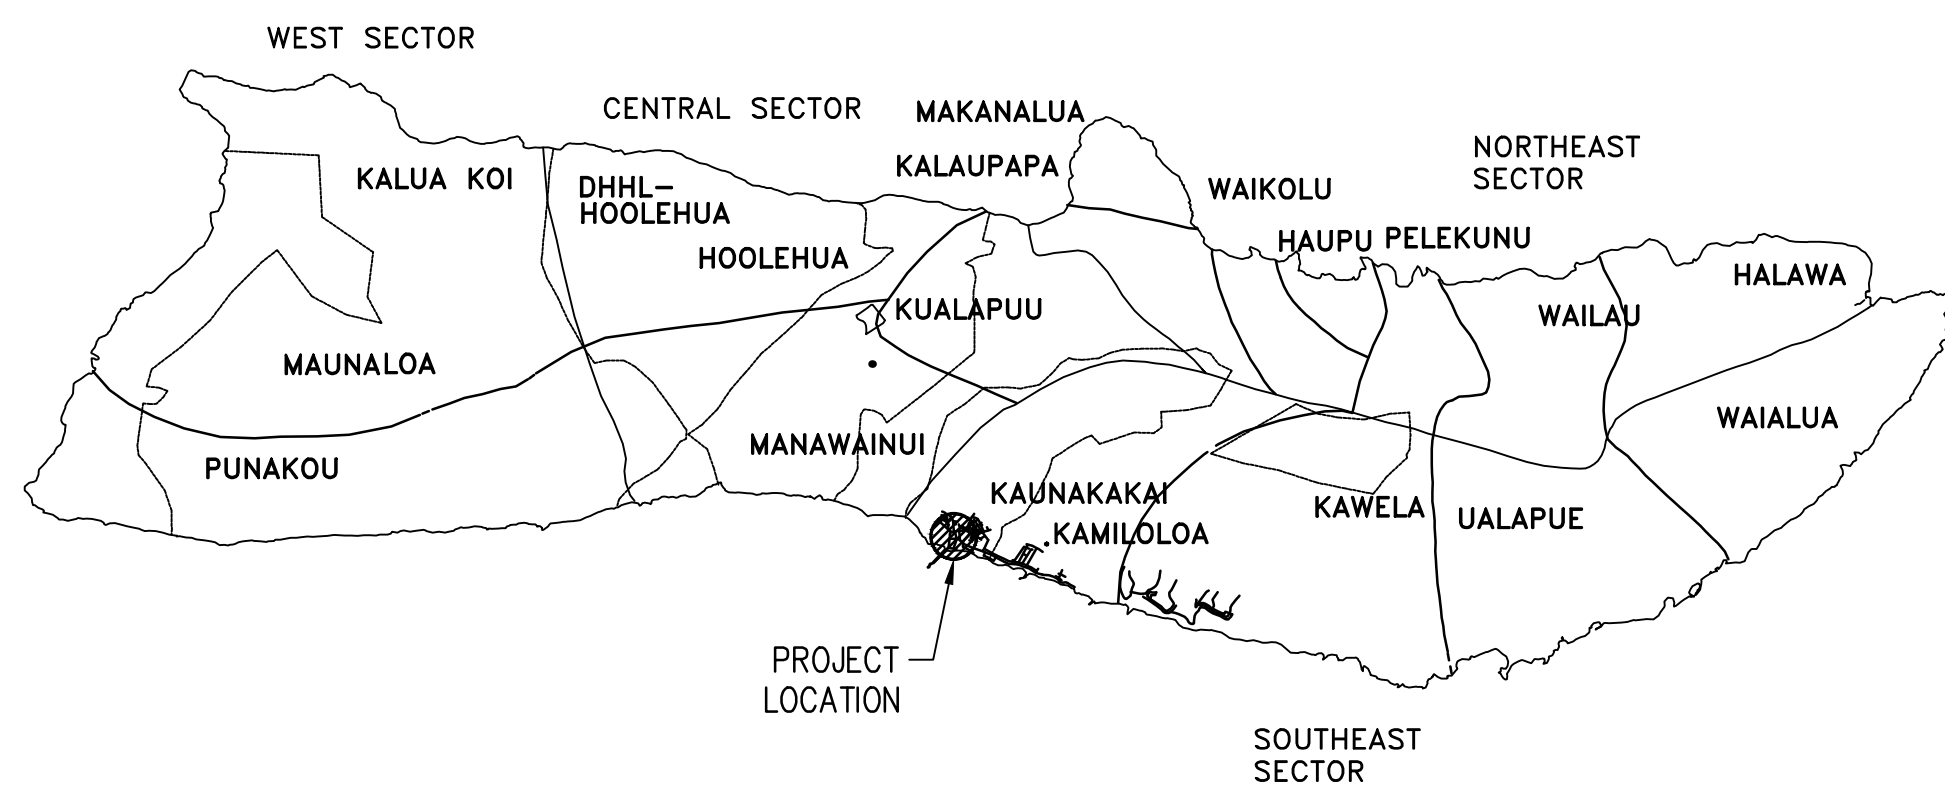

ISLAND OF MOLOKAI

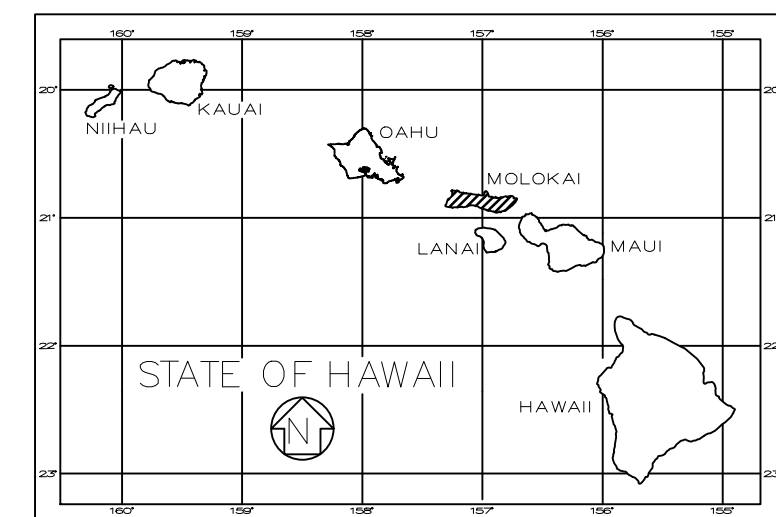

SOLAR CHARGING STATION AT:

MOLOKAI PUBLIC LIBRARY
15 ALA MALAMA ST
KAUNAKAKAI, HI 96748

NOTES:

1. CONTRACTOR SHALL RELOCATE IRRIGATION LINES AS REQUIRED.
2. SPRINKLER HEADS SHALL BE RELOCATED MIN. 15' FROM CONCRETE PAD.
3. SHOULD GROUND ROD BE REQUIRED, CONTRACTOR SHALL TONE FOR EXISTING UTILITIES PRIOR TO THE PLACEMENT OF THE GROUND ROD. NOTIFY CONTRACTING OFFICER OF ANY UTILITY CONFLICTS BEFORE PROCEEDING.
4. FOR CONTROL JOINTS ON CONCRETE PAD, SEE DETAIL 1/C-500.
5. PROVIDE NECESSARY BARRICADES AS REQUIRED DURING CONSTRUCTION.

NOTES

3 SCALE
N.T.S.



NEW CONCRETE PAD FOR NEW SOLAR CHARGING STATION. MAXIMUM 1% SLOPE AT ANY DIRECTION. SEE DETAIL 1/C-500.

NEW SOLAR CHARGING STATION ON NEW CONCRETE PAD. SEE DETAIL 3/C-500.

NEW CONCRETE RAMP: MAXIMUM 1:12 SLOPE. SEE DETAIL 2/C-500.




NEW SOLAR CHARGING STATION ON NEW CONCRETE PAD. SEE DETAIL 3/C-500.

NEW CONCRETE PAD FOR NEW SOLAR CHARGING STATION. MAXIMUM 1% SLOPE AT ANY DIRECTION. SEE DETAIL 1/C-500.

NEW CONCRETE RAMP: MAXIMUM 1:12 SLOPE. SEE DETAIL 2/C-500.

SITE PHOTOS

1 SCALE
N.T.S.

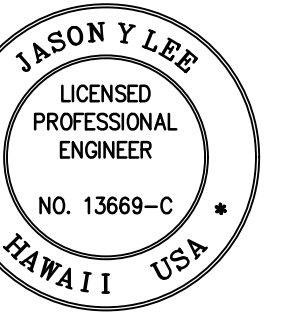


THIS WORK WAS PREPARED BY ME OR UNDER MY SUPERVISION AND CONSTRUCTION OF THIS PROJECT WILL BE UNDER MY OBSERVATION.

Signature: [Signature] 4/20/2026
Expiration Date of the License



NO.	REVISION	DATE	DESCRIPTION	MADE BY	APPROVED

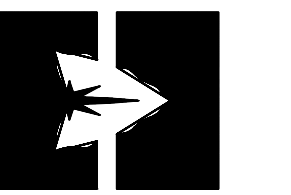

DEPARTMENT OF HAWAIIAN HOME LANDS
91-5420 Kapolei Parkway
Kapolei, Hawaii 96707

INSTALLATION OF SOLAR CHARGING STATIONS AT VARIOUS LOCATIONS

RFP-26-HHL-012

MOLOKAI PUBLIC LIBRARY SITE PLAN

DESIGNED BY: J.L. CM
DRAWN BY: A.P. CM
CHECKED BY: J.L. CM
SURVEYED BY: J.L. CM
DATE: 03/19/2026


SHEET NO. 8 OF 10

DRAWING NO. C-006


SITE LOCATION



LOCATION MAP

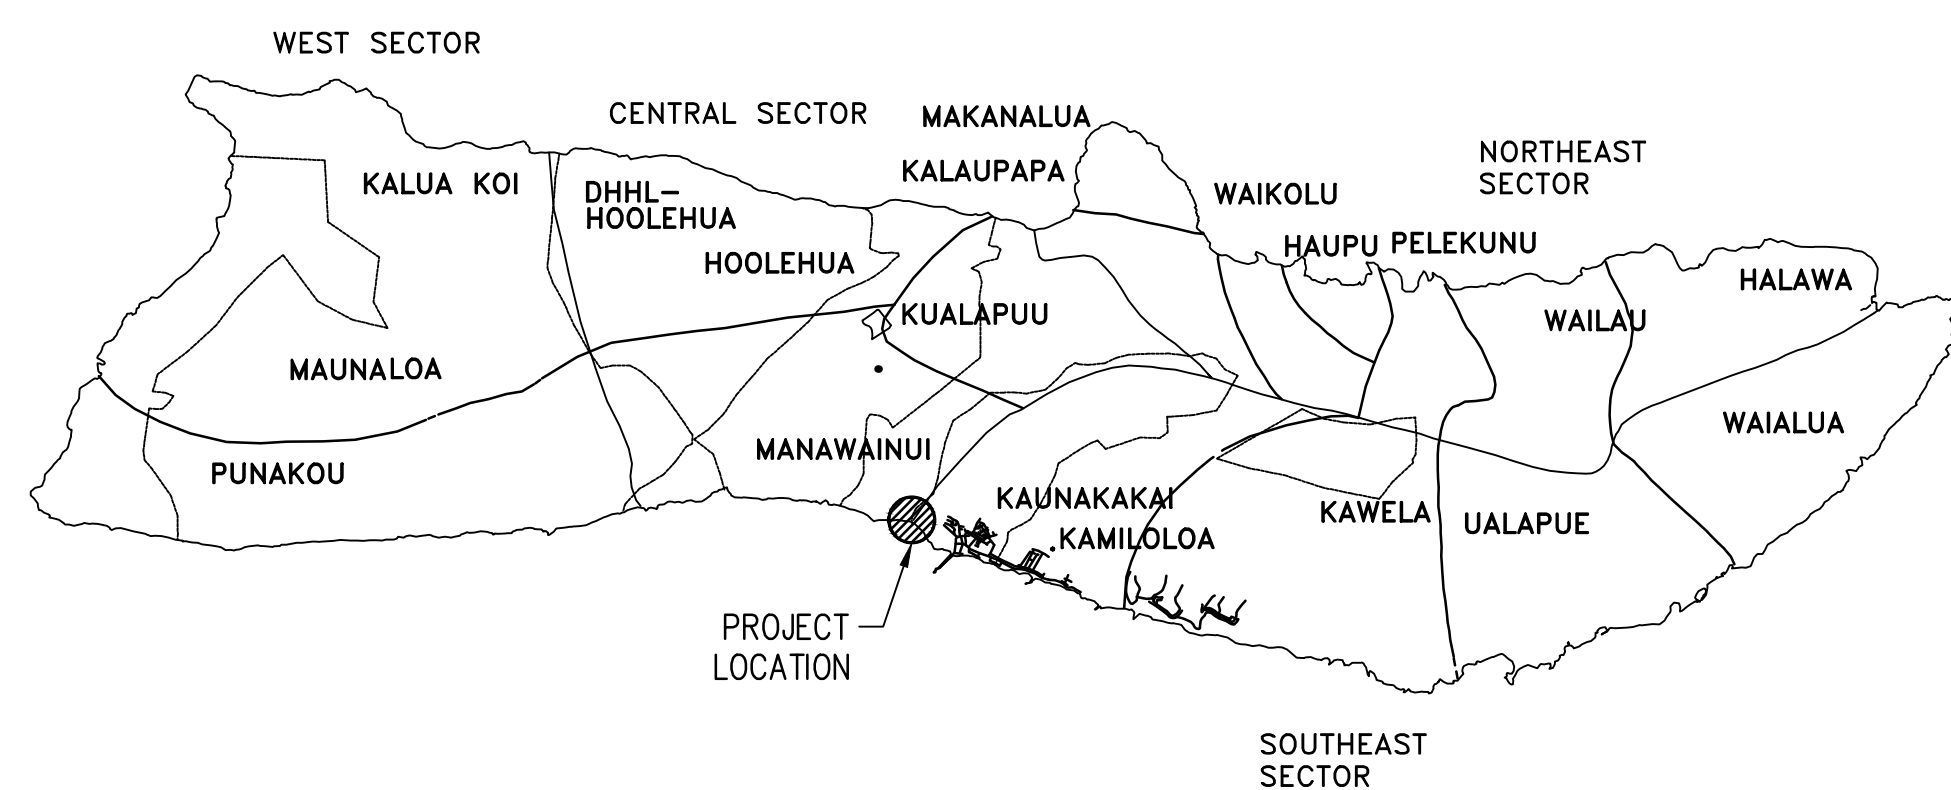

ISLAND OF MOLOKAI

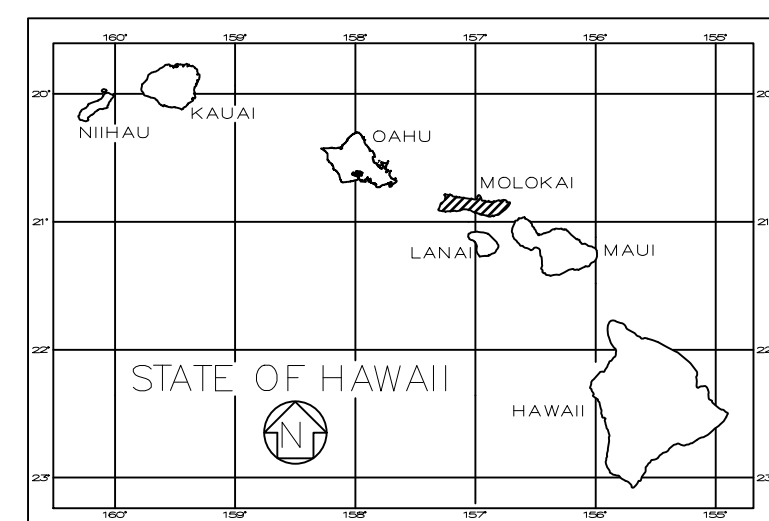

SOLAR CHARGING STATION AT:
 DHHL MOLOKAI DISTRICT OFFICE
 600 MAUNA LOA HWY.
 KAUNAKAKAI, HI 96748

NOTES:

1. CONTRACTOR SHALL RELOCATE IRRIGATION LINES AS REQUIRED.
2. SPRINKLER HEADS SHALL BE RELOCATED MIN. 15' FROM CONCRETE PAD.
3. SHOULD GROUND ROD BE REQUIRED, CONTRACTOR SHALL TONE FOR EXISTING UTILITIES PRIOR TO THE PLACEMENT OF THE GROUND ROD. NOTIFY CONTRACTING OFFICER OF ANY UTILITY CONFLICTS BEFORE PROCEEDING.
4. FOR CONTROL JOINTS ON CONCRETE PAD, SEE DETAIL 1/C-500.
5. PROVIDE NECESSARY BARRICADES AS REQUIRED DURING CONSTRUCTION.


NOTES

2 SCALE N.T.S.

NEW SOLAR CHARGING STATION ON NEW CONCRETE PAD. SEE DETAIL 3/C-500.



NEW CONCRETE PAD LEVEL TO EXISTING ADJACENT CONCRETE FOR NEW SOLAR CHARGING STATION. MAXIMUM 1% SLOPE AT ANY DIRECTION. SEE DETAIL 1/C-500.

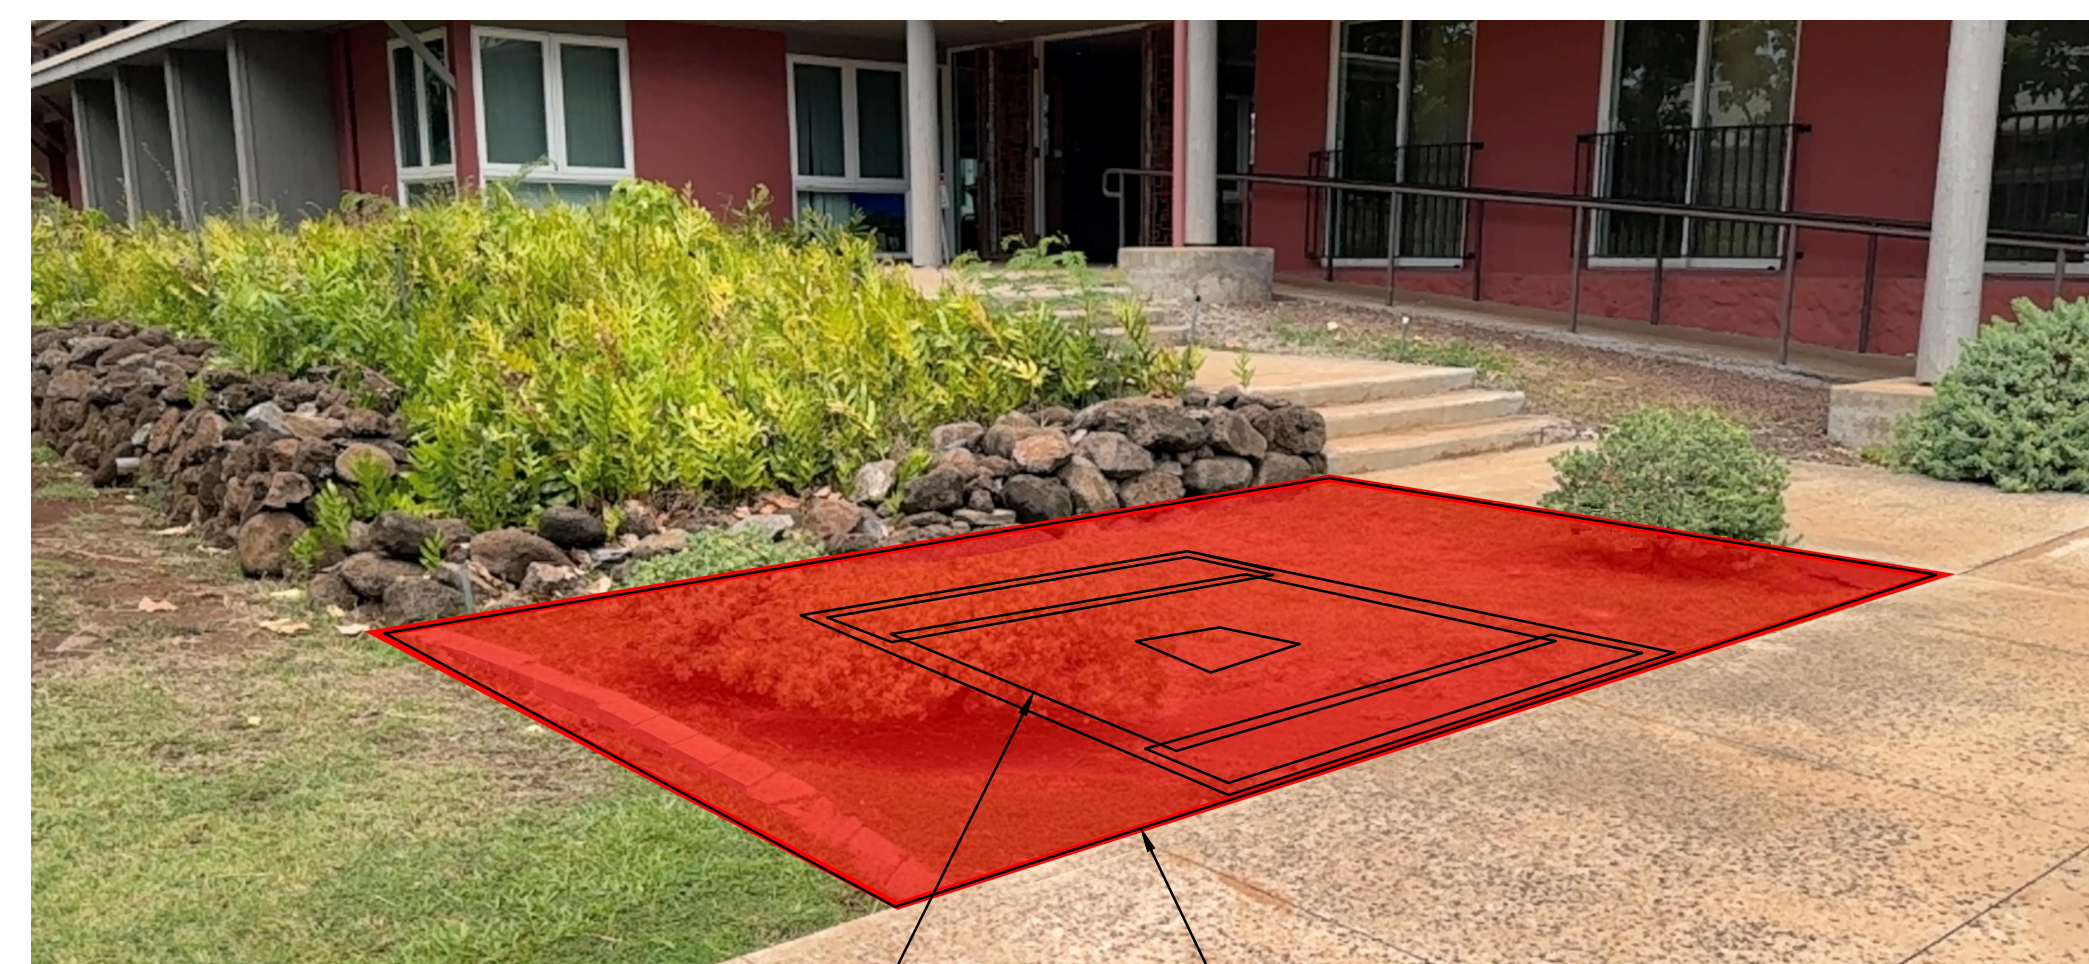


NEW SOLAR CHARGING STATION ON NEW CONCRETE PAD. SEE DETAIL 3/C-500.

NEW CONCRETE PAD LEVEL TO EXISTING ADJACENT CONCRETE FOR NEW SOLAR CHARGING STATION. MAXIMUM 1% SLOPE AT ANY DIRECTION. SEE DETAIL 1/C-500.

SITE PHOTOS

1 SCALE N.T.S.

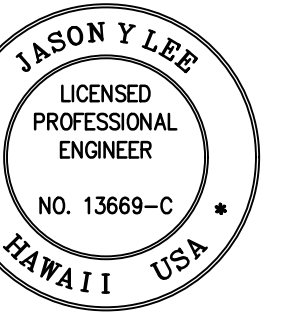


THIS WORK WAS PREPARED BY ME OR UNDER MY SUPERVISION AND CONSTRUCTION OF THIS PROJECT WILL BE UNDER MY OBSERVATION.

Signature: [Signature] 4/20/2026 Expiration Date of the License



REVISION	DATE	DESCRIPTION	APPROVED BY

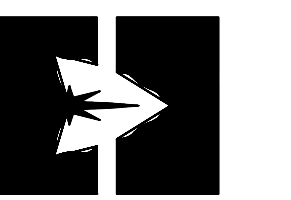

DEPARTMENT OF HAWAIIAN HOME LANDS
 91-5420 Kapolei Parkway
 Kapolei, Hawaii 96707

INSTALLATION OF SOLAR CHARGING STATIONS AT VARIOUS LOCATIONS

RFP-26-HHL-012

DHHL MOLOKAI DISTRICT OFFICE SITE PLAN

DESIGNED BY: J.L. CM
 DRAWN BY: A.P. CM
 CHECKED BY: J.L. CM
 SURVEYED BY: J.L. CM
 DATE: 03/19/2026

SHEET NO. 9 OF 10

