



Kamehameha Hwy

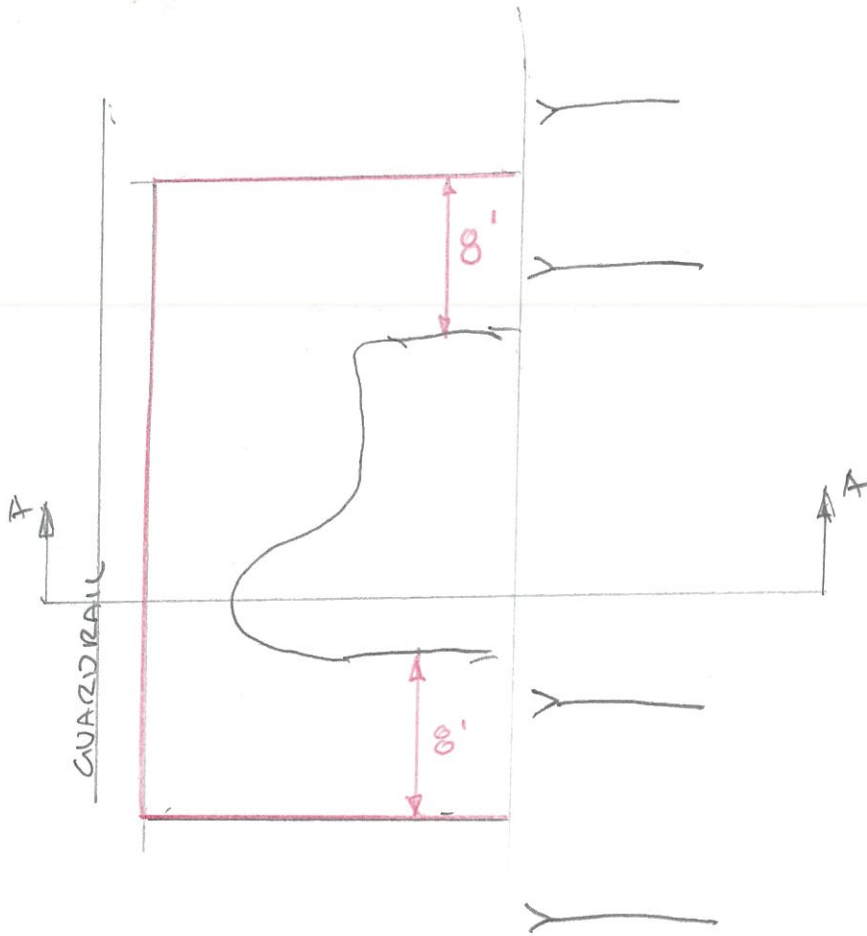

OCEAN
→

WAIMEA
PEDESTRIAN
WAYWAY
REPAIR
8/10/22
BMM
11/27/16

SECTION A-A NTS

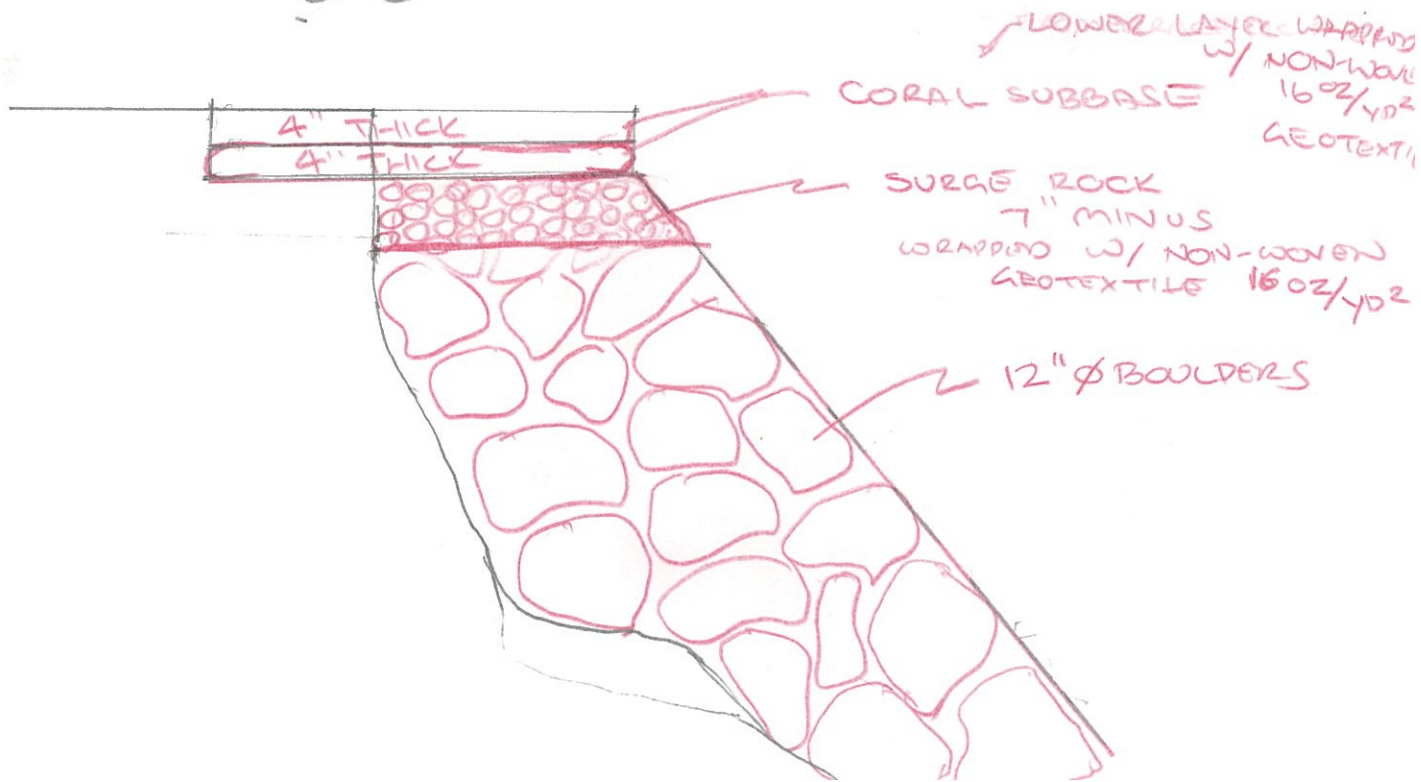

FLOWER LAYER WRAPPED
w/ NON-WOVEN
16oz/yd2
GEOTEXTILE

CORAL SUBBASE

SURGE ROCK
7" MINUS
WRAPPED w/ NON-WOVEN
GEOTEXTILE 16oz/yd2

12" Ø BOULDERS