


4/2021 Projects/21-002_DHHL_PS-21-LDD-011_T01_Waiehu_Kou_Fencing/Drawings/Civil/ME/UC201

Plot date: 24-Mar-2022

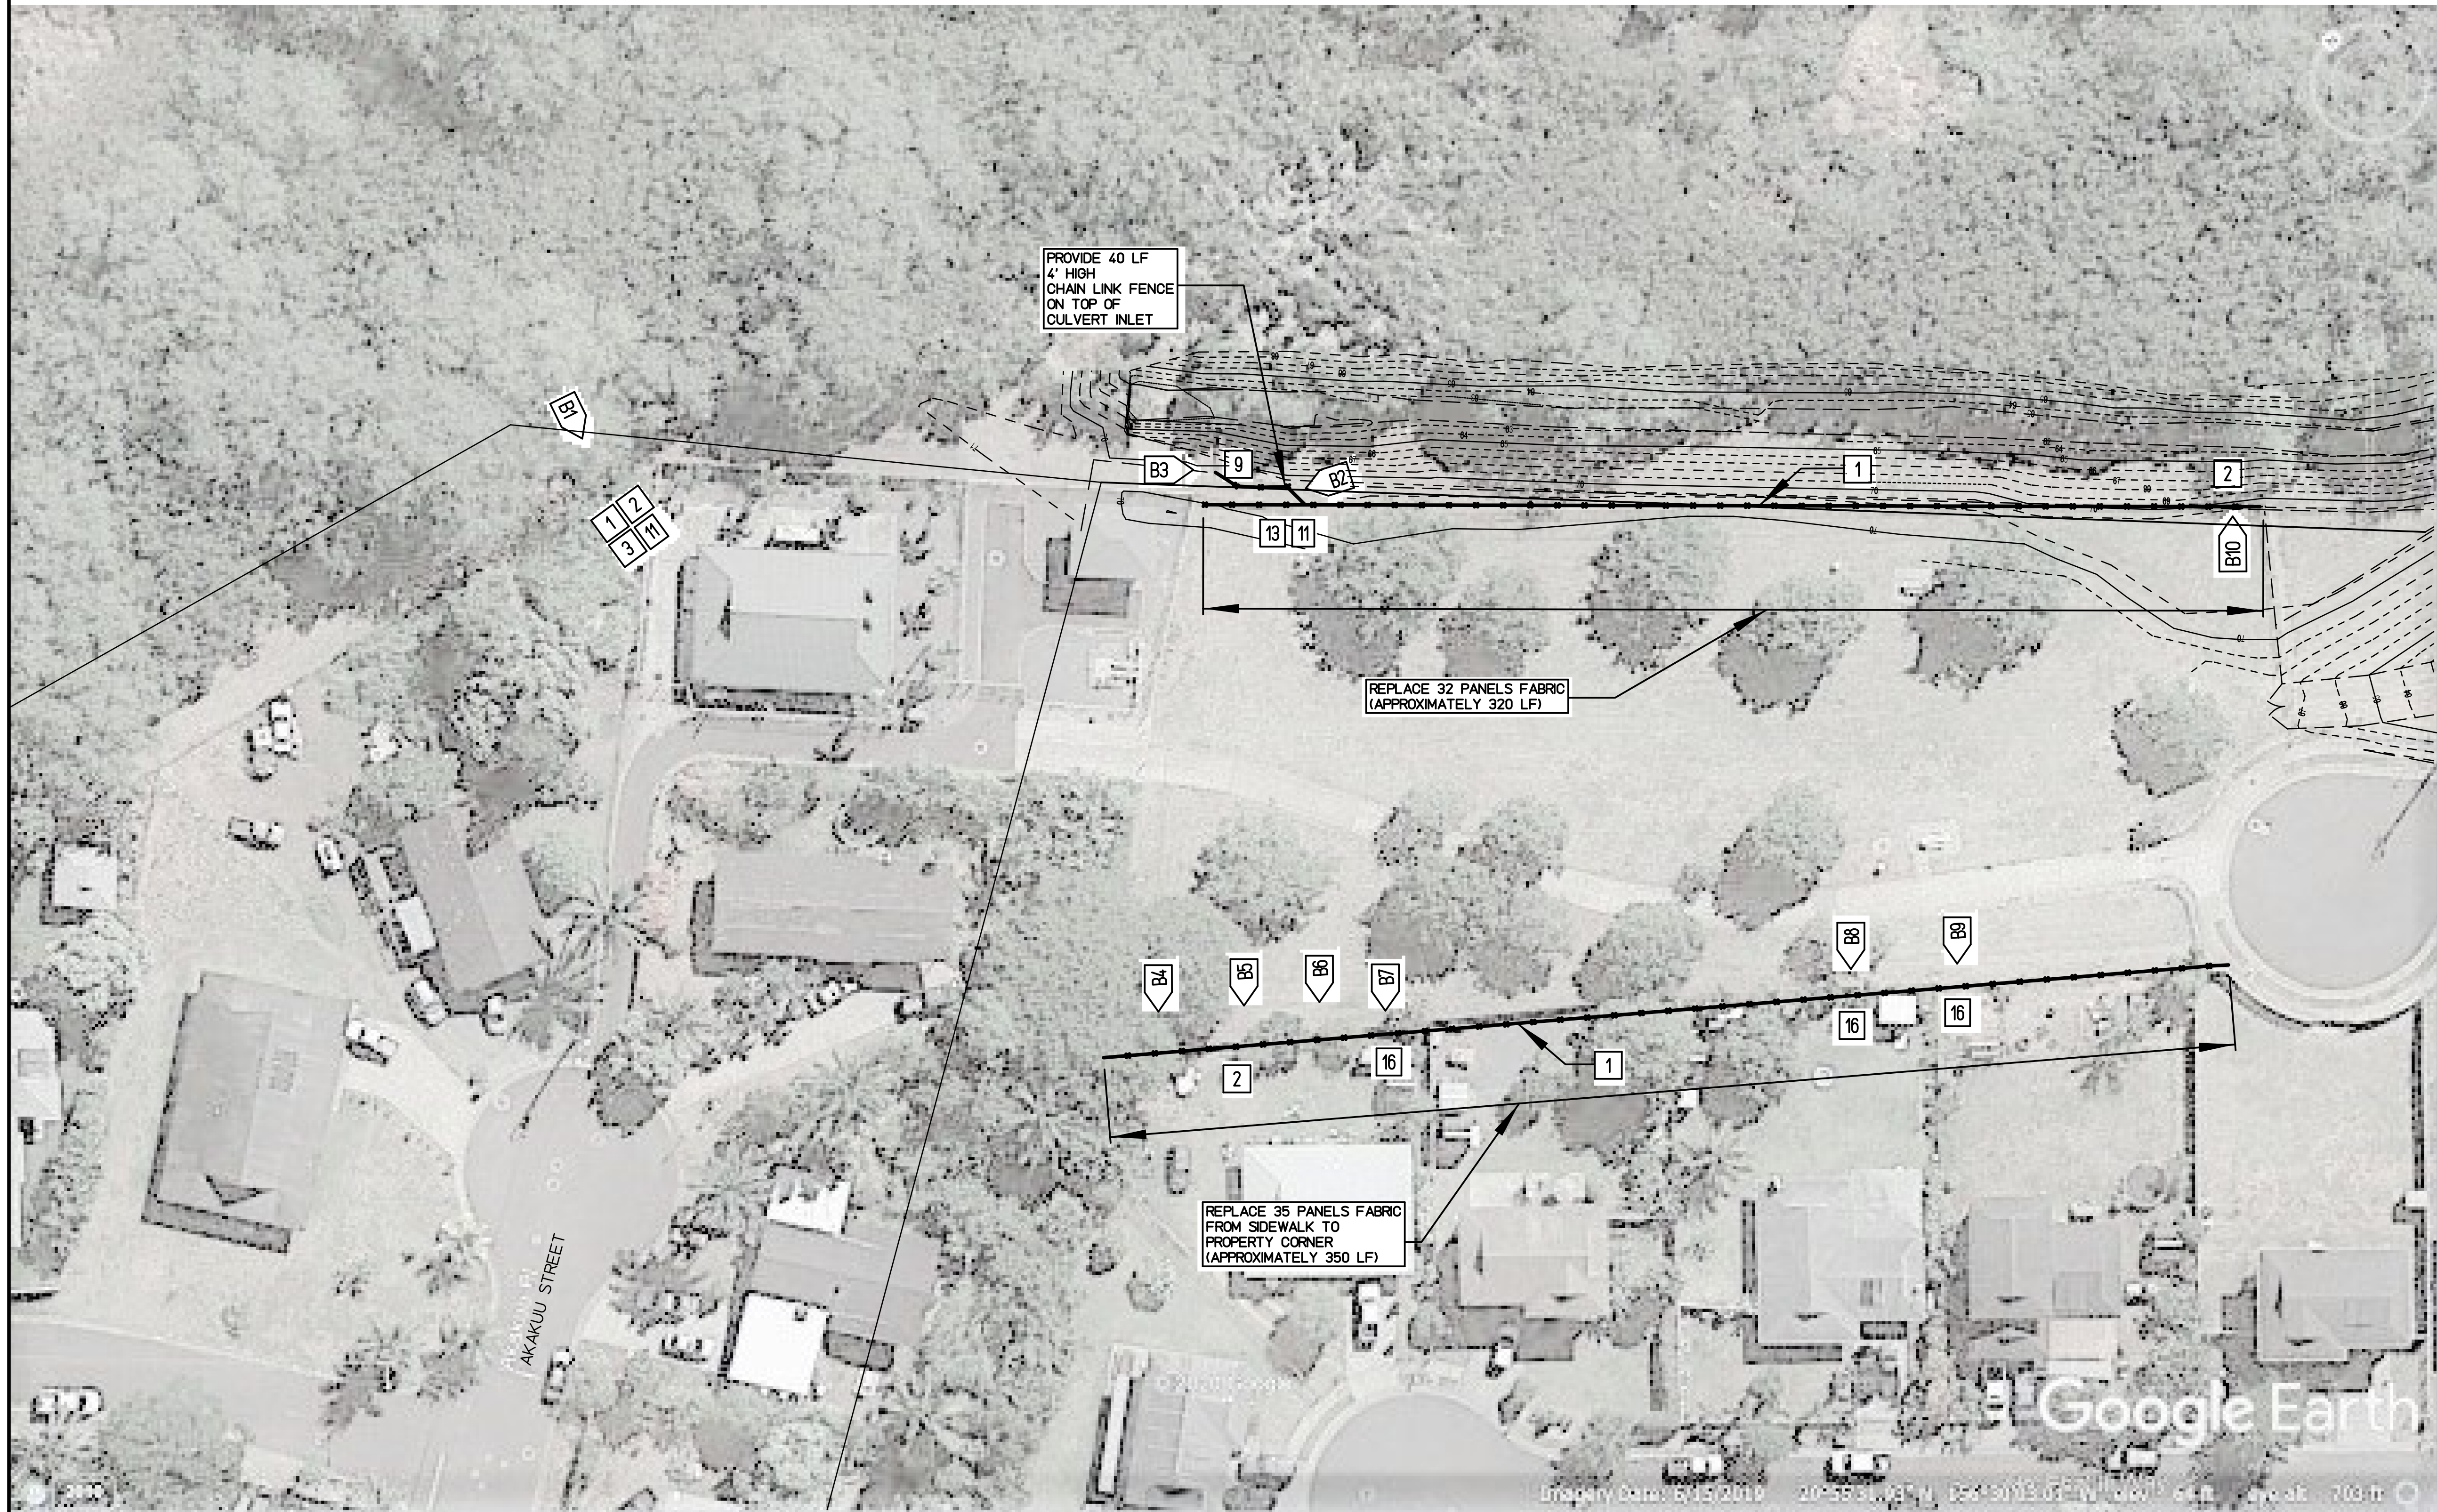

REPAIR TYPE:

1	REPLACE FENCE FABRIC
2	REPLACE TOP RAIL
3	REPLACE FENCE POST
4	REPLACE POST CAP
5	REPLACE GATE
6	REPLACE CATTLE GATE
7	REPLACE BOTTOM GUIDE WIRE
8	NEW CHAIN LINK FENCE TO MATCH EXISTING
9	NEW CHAIN LINK FENCE
10	NEW FABRIC
11	NEW TOP RAIL
12	NEW POST
13	NEW GATE
14	NEW POST CONNECTION
15	NEW BOLLARD
16	REMOVE GATE
17	NEW CATTLE GATE

KEY PLAN



LEGEND:

	PHOTO NO. SEE SHEETS C204 AND C205 FOR PHOTOS AND REPAIR NOTES
--	--

DETENTION BASIN 2 - CHAIN LINK FENCE REPAIR PLAN - 1
NOT TO SCALE

REVISION NO.	DATE	REVISIONS	BY
DEPARTMENT OF HAWAIIAN HOME LANDS WAIEHU KOU FENCING IMPROVEMENT WAIEHU, MAUI, HAWAII			
DETENTION BASIN 2 CHAIN LINK FENCE REPAIR PLAN - 1			
DESIGNED BY: AD			JOB NO.
DRAWN BY: DL, AK	HAWAII ENGINEERING GROUP, Inc. <small>Civil & Structural Engineers</small>		SHEET
CHECKED BY: AD	1088 BISHOP STREET #2506 <small>HONOLULU, HI 96813</small> <small>TEL: 808-539-2092</small>		C201
SUPV:	<small>THIS WORK WAS PREPARED BY ME OR UNDER MY SUPERVISION AND CONSTRUCTION OF THIS PROJECT WILL BE UNDER MY OBSERVATION</small>		12 OF 29 SHTS
DATE: 01/28/2021			

Plot date: 24-Mar-2022

1/2021 Projects/21-002 DHHL PS-21-LD-011 T01 Waiehu Kou Fencing/Drawings/Civil/ME/0/C202



REPAIR TYPE:

1	REPLACE FENCE FABRIC
2	REPLACE TOP RAIL
3	REPLACE FENCE POST
4	REPLACE POST CAP
5	REPLACE GATE
6	REPLACE CATTLE GATE
7	REPLACE BOTTOM GUIDE WIRE
8	NEW CHAIN LINK FENCE TO MATCH EXISTING
9	NEW CHAIN LINK FENCE
10	NEW FABRIC
11	NEW TOP RAIL
12	NEW POST
13	NEW GATE
14	NEW POST CONNECTION
15	NEW BOLLARD
16	REMOVE GATE
17	NEW CATTLE GATE

REPLACE ALL FABRIC ALONG ROAD WAY ABOUT 25 PANEL (APPROXIMATELY 250 LF)

REPLACE BOTTOM GUIDE WIRE (APPROXIMATELY 80 LF)



REPLACE 9 PANELS TOP RAIL AND FABRIC (APPROXIMATELY 90 LF)

REPLACE 5 PANELS FABRIC (APPROXIMATELY 50 LF)

REPLACE 18.5 PANELS FABRIC (APPROXIMATELY 185 LF)

REPLACE 3 PANELS FABRIC (APPROXIMATELY 33 LF)

KEY PLAN

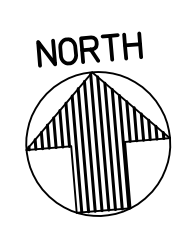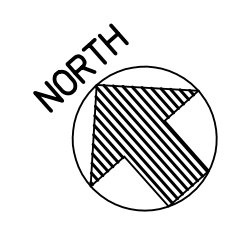

LEGEND:

PHOTO NO. SEE SHEETS C205 AND C206 FOR PHOTOS AND REPAIR NOTES

DETENTION BASIN 2 - CHAIN LINK FENCE REPAIR PLAN - 2

NOT TO SCALE

REVISION NO.	DATE	REVISIONS	BY

		DEPARTMENT OF HAWAIIAN HOME LANDS	
		WAIIEHU KOU FENCING IMPROVEMENT WAIIEHU, MAUI, HAWAII	
DESIGNED BY: AD DRAWN BY: DL, AK CHECKED BY: AD SUPV: AD DATE: 01/28/2021		HAWAII ENGINEERING GROUP, Inc. Civil & Structural Engineers 1088 BISHOP STREET #2506 HONOLULU, HI 96813 TEL: 808-539-2092	
THIS WORK WAS PREPARED BY ME OR UNDER MY SUPERVISION AND CONSTRUCTION OF THIS PROJECT WILL BE UNDER MY OBSERVATION		JOB NO. _____ SHEET C202 13 OF 29 SHTS	


Plot date: 24-Mar-2022

1/2021 Projects/21-002 DHHL PS-21-LD-011 T01 Waiehu Kou Fencing/Drawings/Civil/ME/0/C203



- REPAIR TYPE:
- 1 REPLACE FENCE FABRIC
 - 2 REPLACE TOP RAIL
 - 3 REPLACE FENCE POST
 - 4 REPLACE POST CAP
 - 5 REPLACE GATE
 - 6 REPLACE CATTLE GATE
 - 7 REPLACE BOTTOM GUIDE WIRE
 - 8 NEW CHAIN LINK FENCE TO MATCH EXISTING
 - 9 NEW CHAIN LINK FENCE
 - 10 NEW FABRIC
 - 11 NEW TOP RAIL
 - 12 NEW POST
 - 13 NEW GATE
 - 14 NEW POST CONNECTION
 - 15 NEW BOLLARD
 - 16 REMOVE GATE
 - 17 NEW CATTLE GATE

KEY PLAN

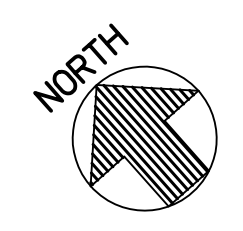



LEGEND:
 B1 PHOTO NO. SEE SHEET C206 FOR PHOTOS AND REPAIR NOTES

DETENTION BASIN 2 - CHAIN LINK FENCE REPAIR PLAN - 3
 NOT TO SCALE





REVISION NO.	DATE	REVISIONS	BY
DEPARTMENT OF HAWAIIAN HOME LANDS WAIEHU KOU FENCING IMPROVEMENT WAIEHU, MAUI, HAWAII			
DETENTION BASIN 2 CHAIN LINK FENCE REPAIR PLAN - 3			
DESIGNED BY: AD			JOB NO.
DRAWN BY: DL, AK	CH & Structural Engineers		SHEET C203 14 OF 29 SHTS
CHECKED BY: AD	1088 BISHOP STREET #2506 HONOLULU, HI 96813 TEL: 808-539-2092		
SUPV:	DATE: 01/28/2021		
THIS WORK WAS PREPARED BY ME OR UNDER MY SUPERVISION AND CONSTRUCTION OF THIS PROJECT WILL BE UNDER MY OBSERVATION			

1/2021 Projects/21-002 DHHL PS-21-LDD-011 T01 Waiehu Kou Fencing/Drawings/Civil/ME/0/C204 Plot date: 24-Mar-2022


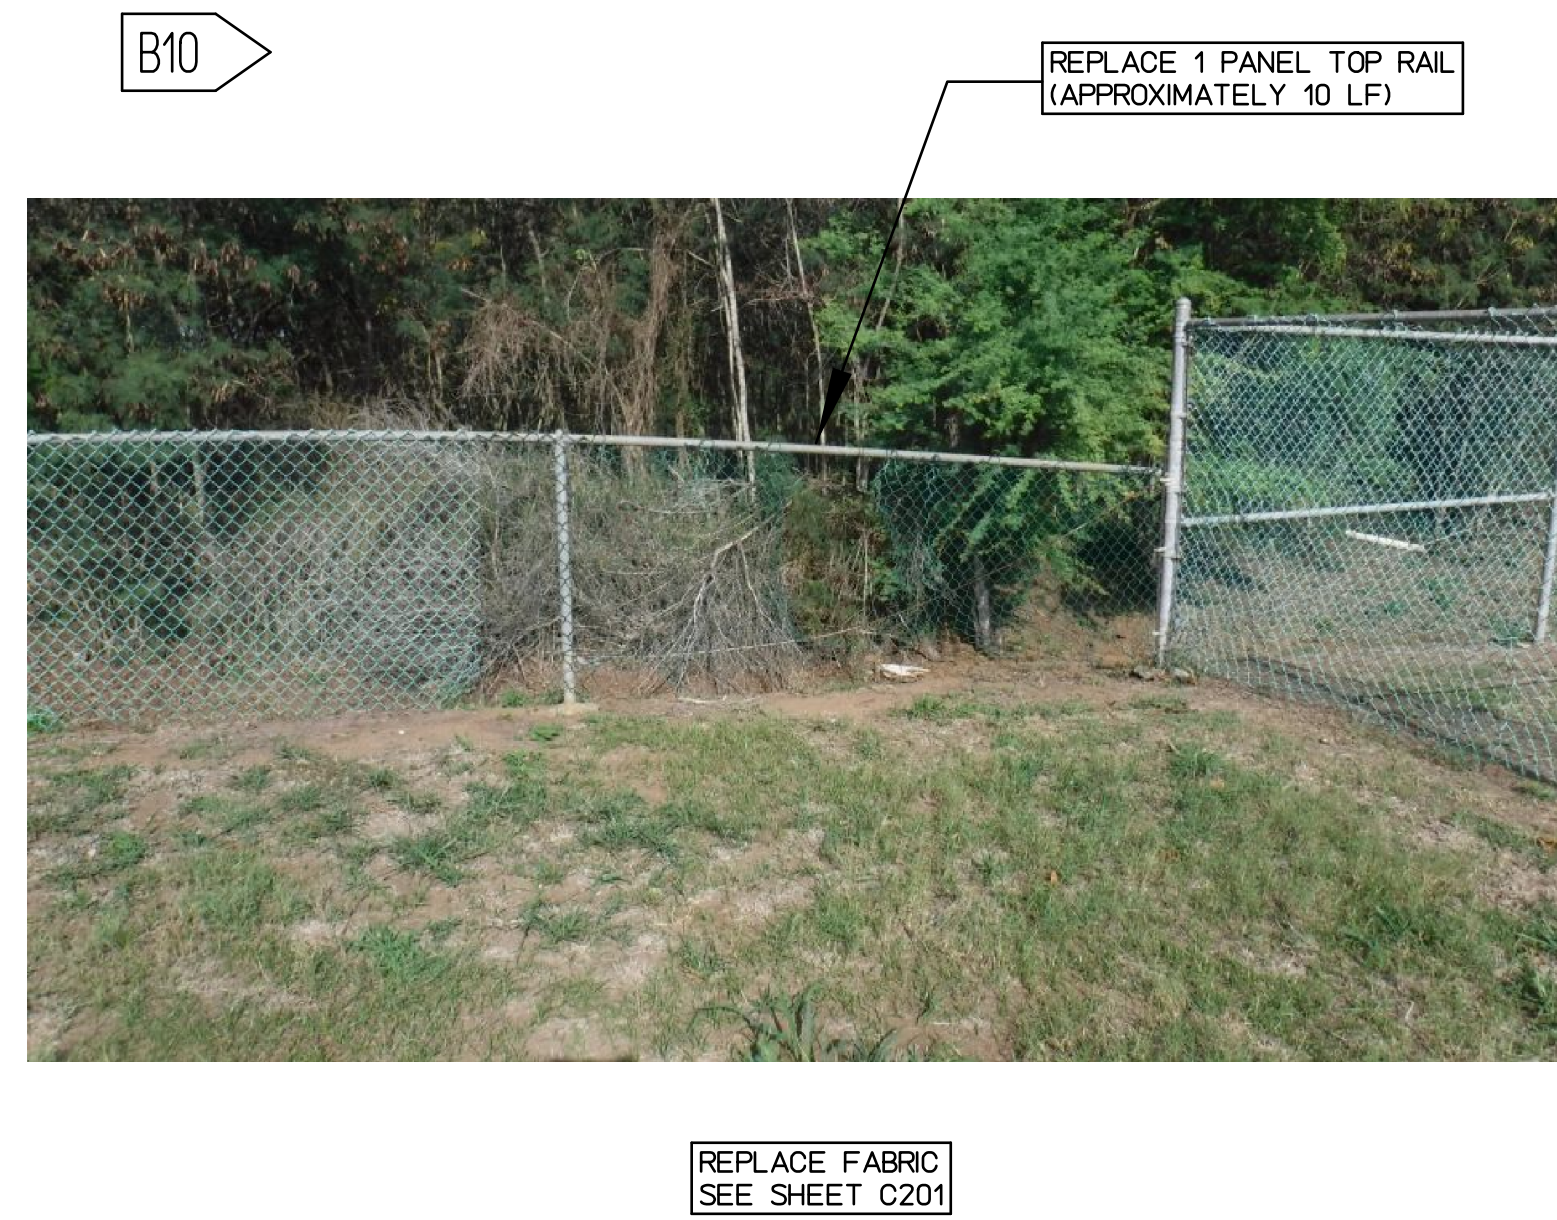
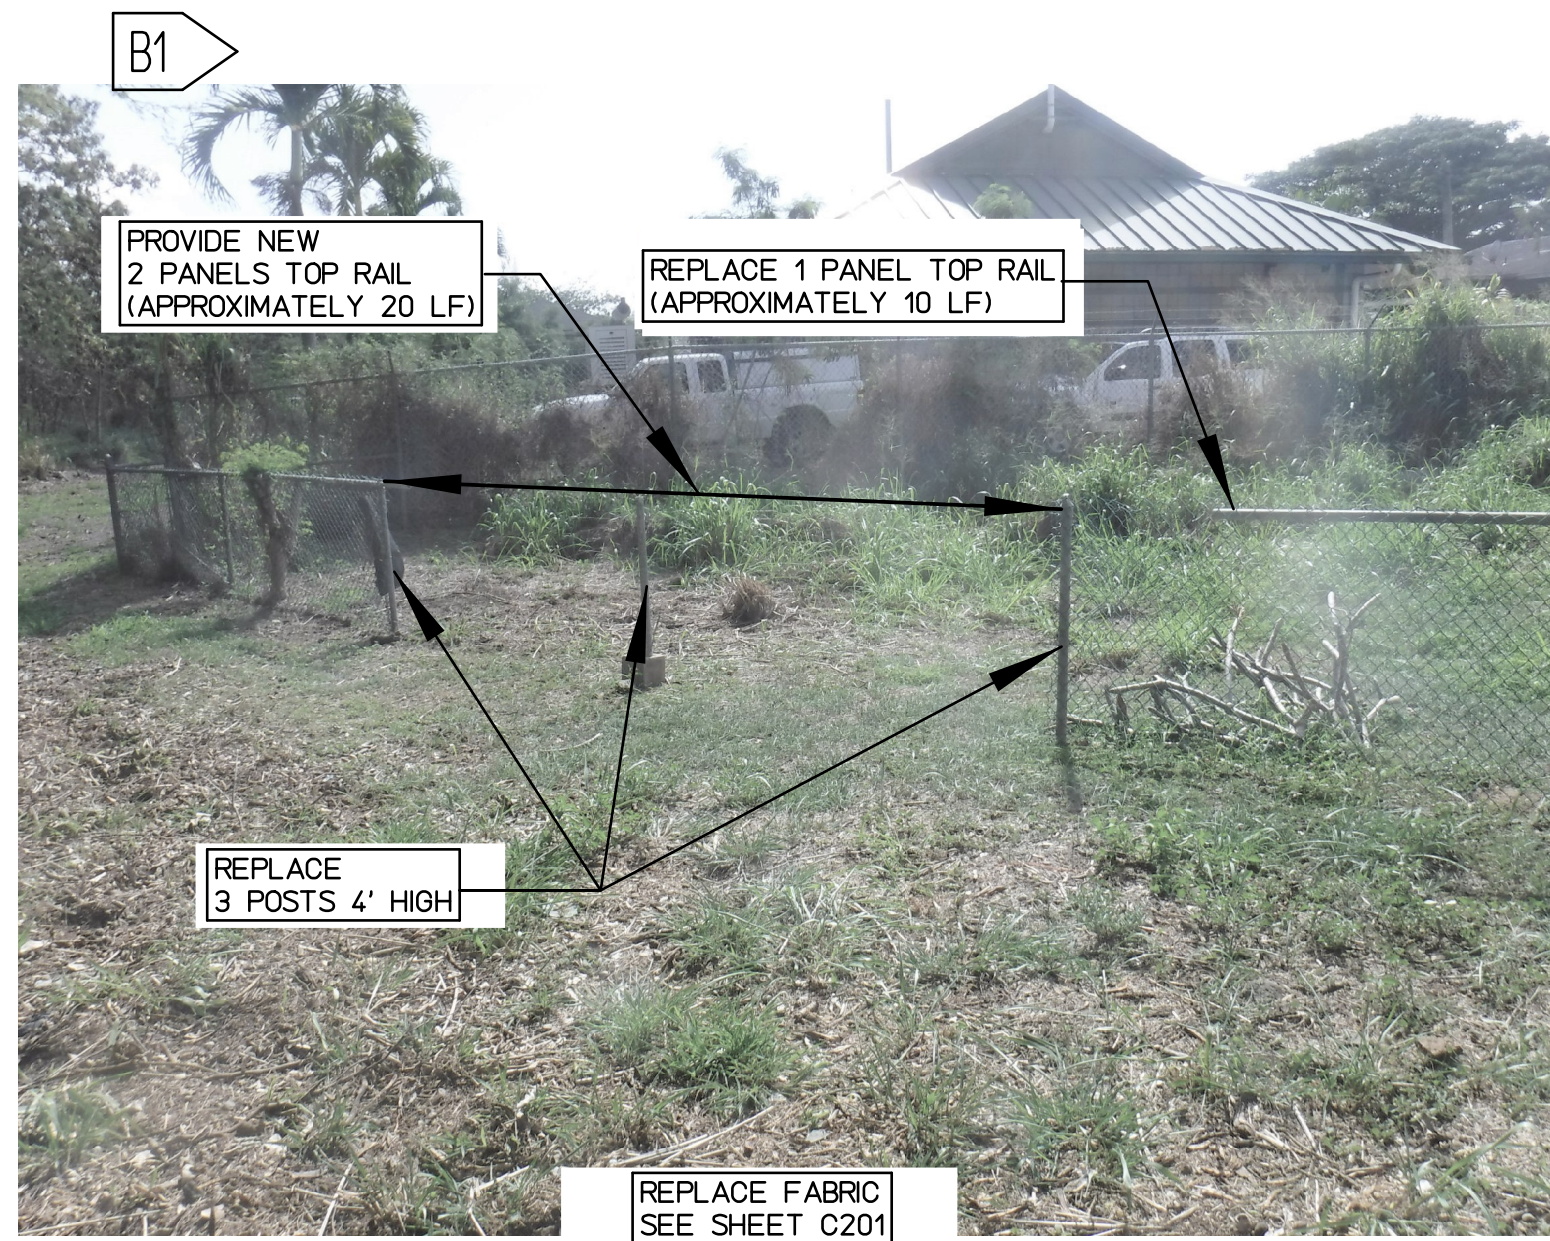




REVISION NO.	DATE	REVISIONS	BY

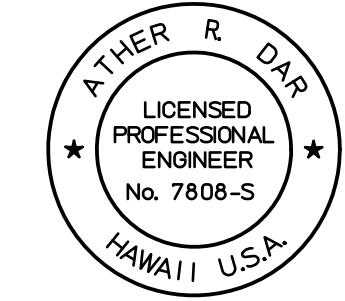 <p>Exp. Date: 4-30-22</p>		<p>DEPARTMENT OF HAWAIIAN HOME LANDS</p> <p>WAIIEHU KOU FENCING IMPROVEMENT</p> <p>WAIIEHU, MAUI, HAWAII</p>	
		<p>DETENTION BASIN 2</p> <p>FIELD PHOTOS AND REPAIR NOTES - 1</p>	
DESIGNED BY:	AD	 <p>HAWAII ENGINEERING GROUP, Inc.</p> <p>Civil & Structural Engineers</p>	JOB NO.
DRAWN BY:	DL, AK		
CHECKED BY:	AD	<p>1688 BISHOP STREET #2506</p> <p>HONOLULU, HI 96813</p> <p>TEL: 808-533-2092</p>	SHEET
SUPV:			
DATE:	01/28/2021		C204
THIS WORK WAS PREPARED BY ME OR UNDER MY SUPERVISION AND CONSTRUCTION OF THIS PROJECT WILL BE UNDER MY OBSERVATION			15 OF 29 SHTS

1/2021 Projects/21-002 DHHL PS-21-LDD-011 T01 Waiehu Kou Fencing/Drawings/Civil/ME/0/C205

Plot date: 24-Mar-2022

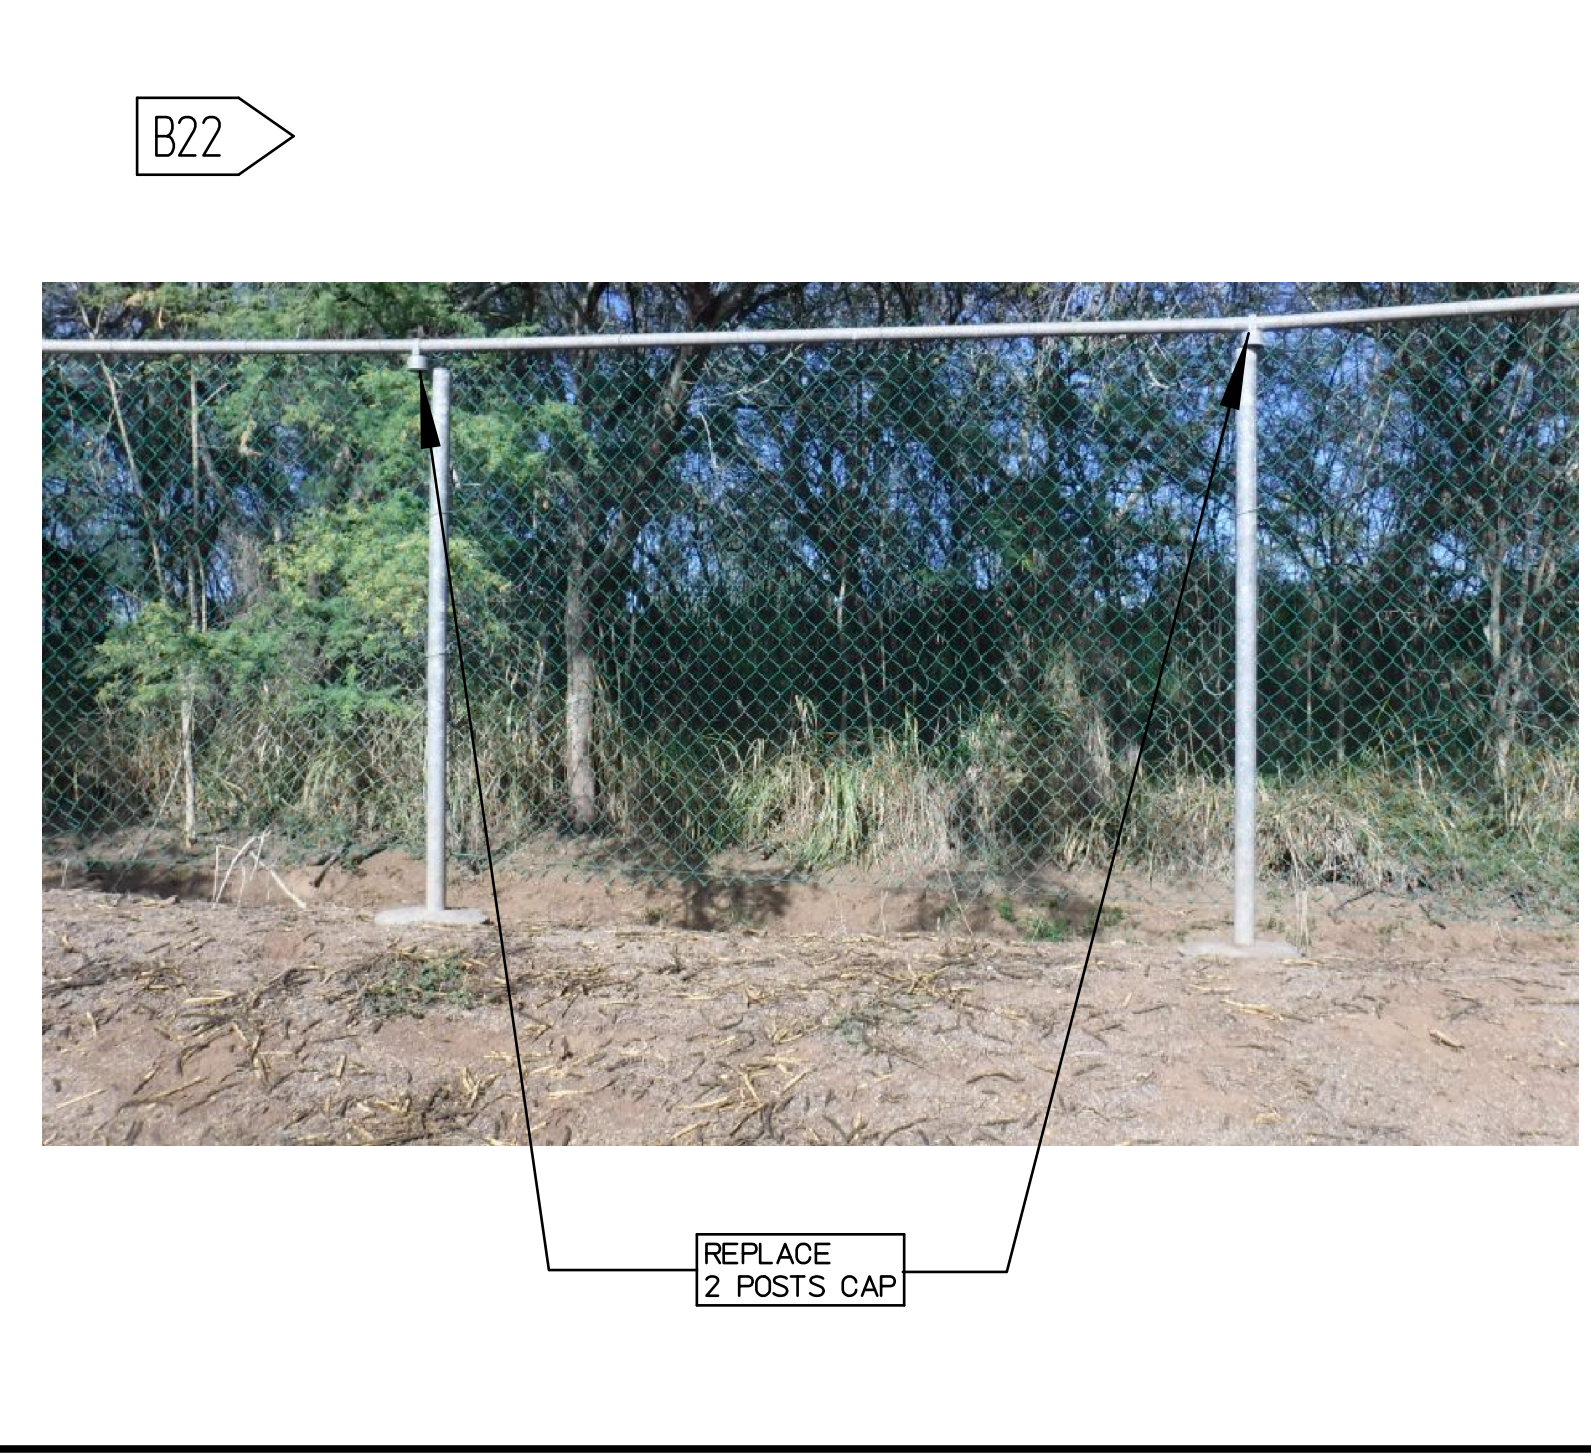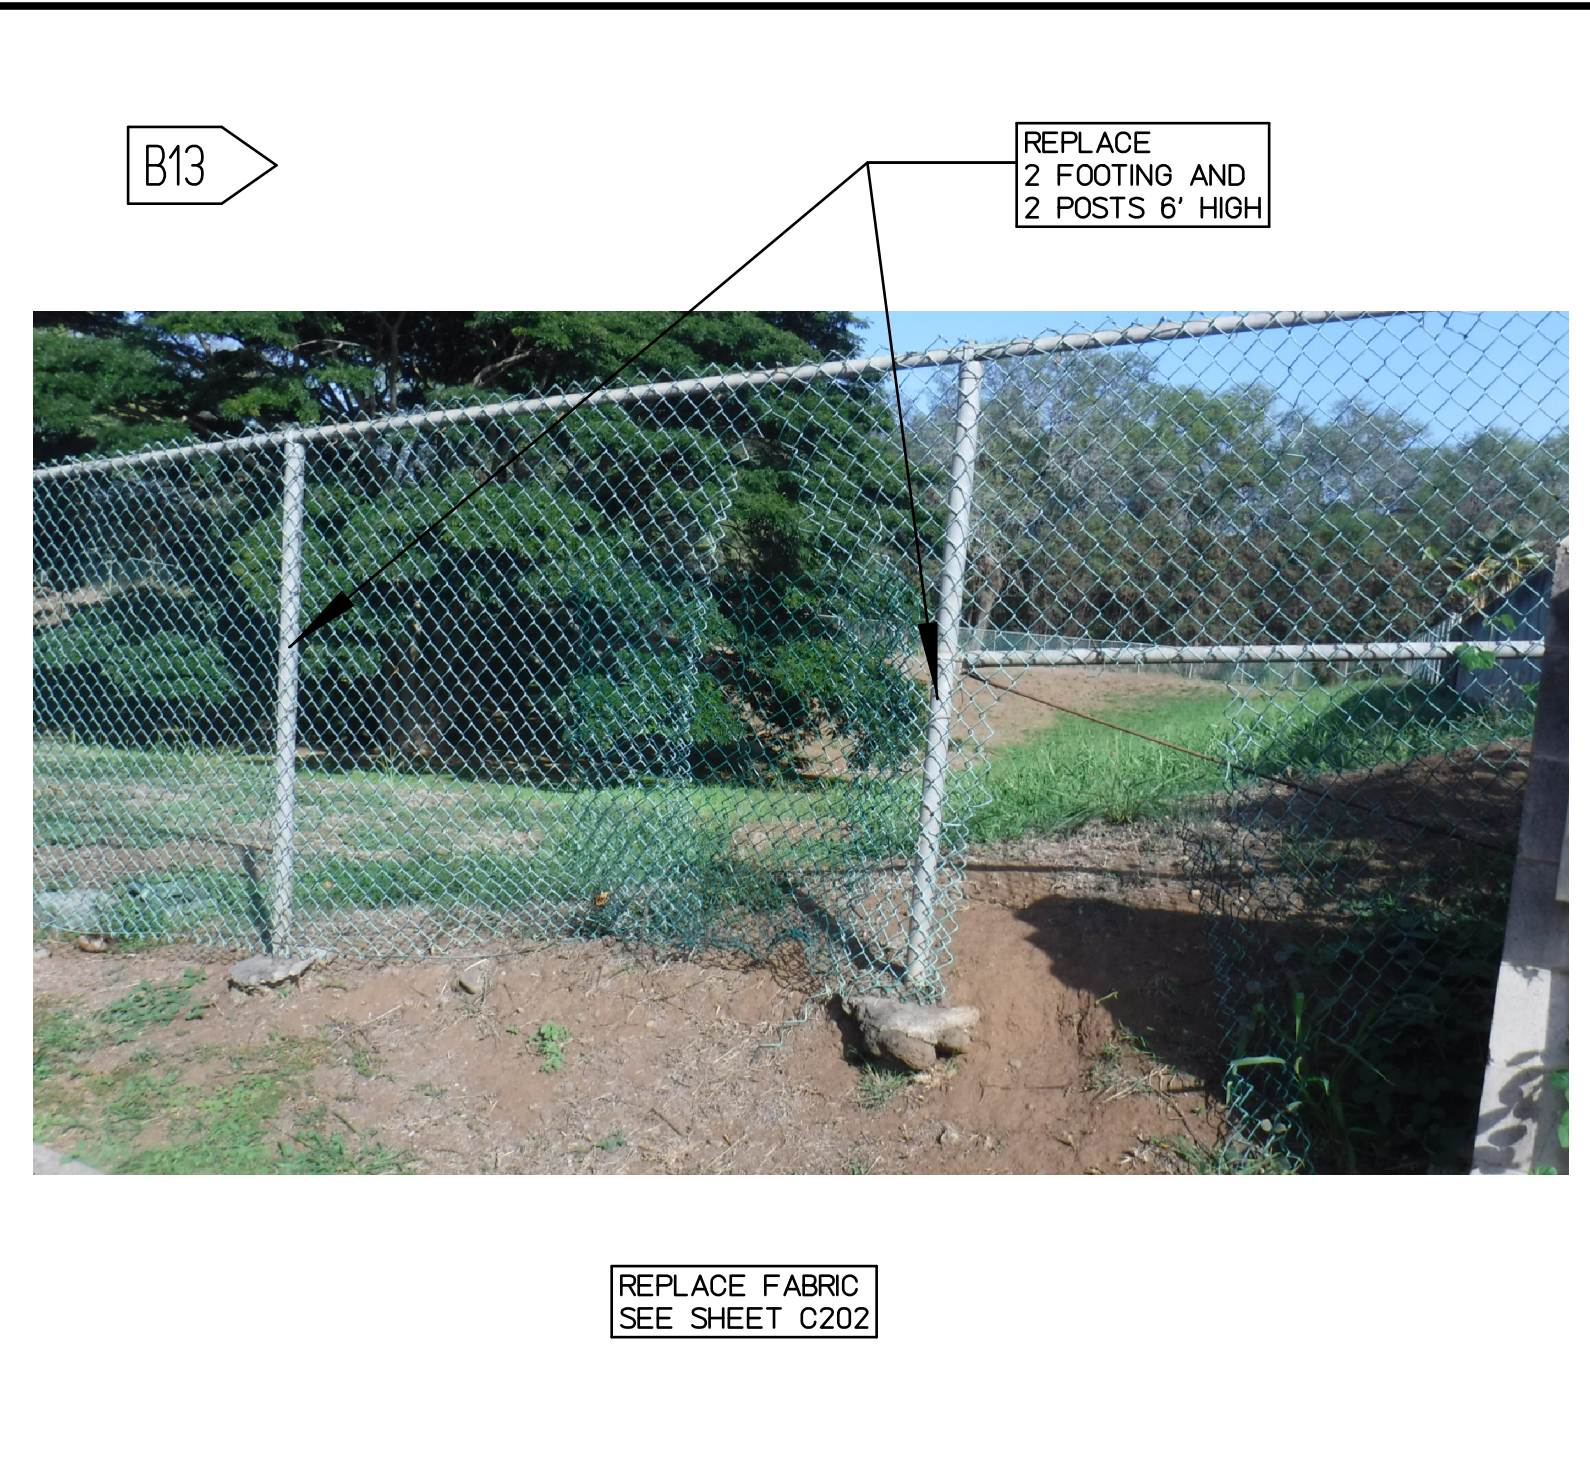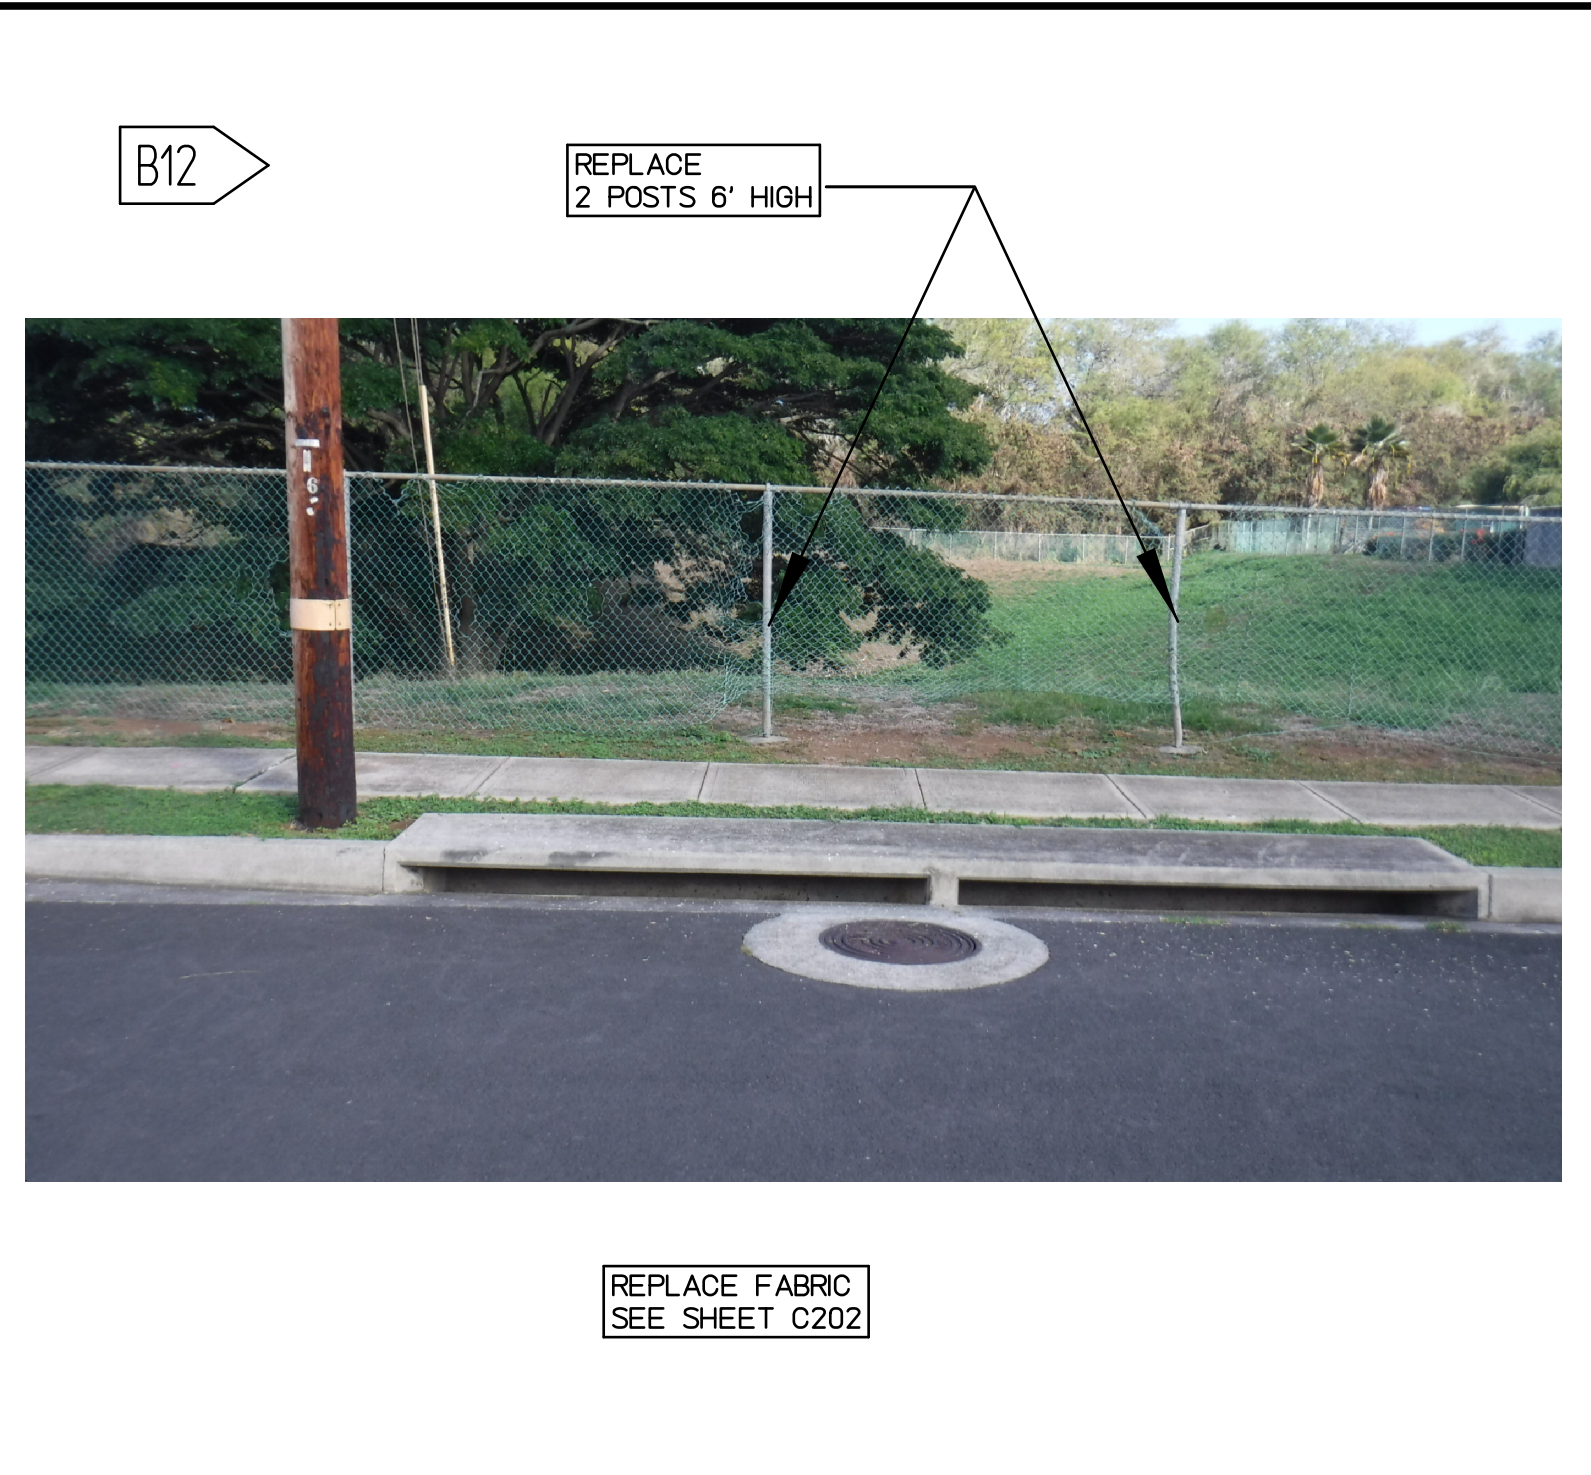

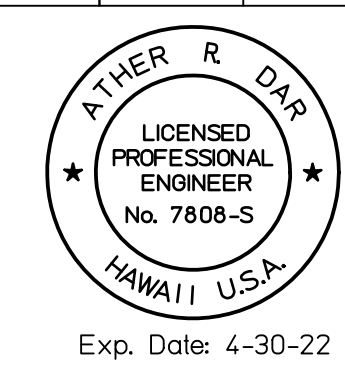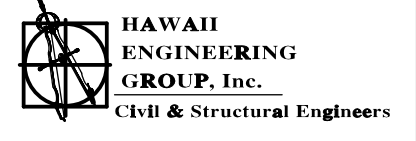REVISION NO.	DATE	REVISIONS	BY
			
DEPARTMENT OF HAWAIIAN HOME LANDS WAIIEHU KOU FENCING IMPROVEMENT WAIIEHU, MAUI, HAWAII			
DETENTION BASIN 2 FIELD PHOTOS AND REPAIR NOTES - 2			
DESIGNED BY: AD			JOB NO.
DRAWN BY: DL, AK	1088 BISHOP STREET #2506 HONOLULU, HI 96813 TEL: 808-533-2092		SHEET
CHECKED BY: AD	THIS WORK WAS PREPARED BY ME OR UNDER MY SUPERVISION AND CONSTRUCTION OF THIS PROJECT WILL BE UNDER MY OBSERVATION		C205
SUPV:	DATE: 01/28/2021		16 OF 29 SHTS

1/2021 Projects/21-002 DHHL PS-21-LDD-011 T01 Waiehu Kou Fencing/Drawings/Civil/ME/0/C206

Plot date: 24-Mar-2022

B23



REPLACE BOTTOM GUIDE WIRE

B24



PROVIDE NEW 1 PANEL TOP RAIL (APPROXIMATELY 10 LF)

REPLACE 1 PANEL FABRIC (APPROXIMATELY 10 LF)

REPLACE BOTTOM GUIDE WIRE

B25



REPLACE BOTTOM GUIDE WIRE SEE SHEET C202

B26



REPLACE BOTTOM GUIDE WIRE SEE SHEET C202

B27



NEW 4' HIGH POSTS AND FOUNDATIONS

B28



NEW 4' HIGH POSTS AND FOUNDATIONS

B29



REPLACE 1 PANEL FABRIC (APPROXIMATELY 10 LF)

B30



NEW 4' HIGH POSTS AND FOUNDATIONS



B31



NEW 4' HIGH POSTS AND FOUNDATIONS

BLANK

BLANK

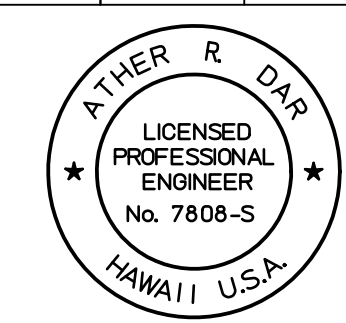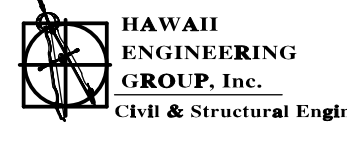REVISION NO.	DATE	REVISIONS	BY
 <p>DEPARTMENT OF HAWAIIAN HOME LANDS WAIIEHU KOU FENCING IMPROVEMENT WAIIEHU, MAUI, HAWAII</p> <p>DETENTION BASIN 2 FIELD PHOTOS AND REPAIR NOTES - 3</p>			
DESIGNED BY: AD	 <p>HAWAII ENGINEERING GROUP, Inc. Civil & Structural Engineers</p>		JOB NO.
DRAWN BY: DL, AK	<p>1088 BISHOP STREET #2506 HONOLULU, HI 96813 TEL: 808-533-2092</p>		SHEET
CHECKED BY: AD	<p>THIS WORK WAS PREPARED BY ME OR UNDER MY SUPERVISION AND CONSTRUCTION OF THIS PROJECT WILL BE UNDER MY OBSERVATION</p>		C206
SUPV:	DATE: 01/28/2021		17 OF 29 SHTS