


Plot date: 24-Mar-2022

1/2021 Projects/21-002 DHHH PS-21-LD0-011 T01 Waiehu Kou Fencing/Drawings/CH/ME/10/C301A




- REPAIR TYPE:
- 1 REPLACE FENCE FABRIC
 - 2 REPLACE TOP RAIL
 - 3 REPLACE FENCE POST
 - 4 REPLACE POST CAP
 - 5 REPLACE GATE
 - 6 REPLACE CATTLE GATE
 - 7 REPLACE BOTTOM GUIDE WIRE
 - 8 NEW CHAIN LINK FENCE TO MATCH EXISTING
 - 9 NEW CHAIN LINK FENCE
 - 10 NEW FABRIC
 - 11 NEW TOP RAIL
 - 12 NEW POST
 - 13 NEW GATE
 - 14 NEW POST CONNECTION
 - 15 NEW BOLLARD
 - 16 REMOVE GATE
 - 17 NEW CATTLE GATE

KEY PLAN

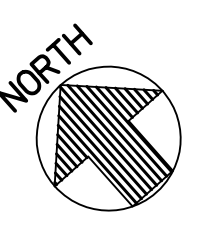

LEGEND:
 C1 PHOTO NO. SEE SHEETS C302A AND C303A FOR PHOTOS AND REPAIR NOTES

DETENTION BASIN 3A - CHAIN LINK FENCE REPAIR PLAN
 NOT TO SCALE

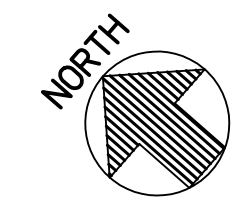

REVISION NO.	DATE	REVISIONS	BY

		DEPARTMENT OF HAWAIIAN HOME LANDS	
		WAIEHU KOU FENCING IMPROVEMENT WAIEHU, MAUI, HAWAII	
DESIGNED BY: AD DRAWN BY: DL, AK CHECKED BY: AD SUPV: DATE: 01/28/2021		HAWAII ENGINEERING GROUP, Inc. Civil & Structural Engineers 1088 BISHOP STREET #2506 HONOLULU, HI 96813 TEL: 808-539-2092	
THIS WORK WAS PREPARED BY ME OR UNDER MY SUPERVISION AND CONSTRUCTION OF THIS PROJECT WILL BE UNDER MY OBSERVATION		JOB NO. SHEET C301A 18 OF 29 SHTS	

1/2021 Projects/21-002 DHHL PS-21-LDD-011 T01 Waiehu Kou Fencing/Drawings/Civil/ME10/C301B
 Plot date: 28-Mar-2022



- REPAIR TYPE:
- 1 REPLACE FENCE FABRIC
 - 2 REPLACE TOP RAIL
 - 3 REPLACE FENCE POST
 - 4 REPLACE POST CAP
 - 5 REPLACE GATE
 - 6 REPLACE CATTLE GATE
 - 7 REPLACE BOTTOM GUIDE WIRE
 - 8 NEW CHAIN LINK FENCE TO MATCH EXISTING
 - 9 NEW CHAIN LINK FENCE
 - 10 NEW FABRIC
 - 11 NEW TOP RAIL
 - 12 NEW POST
 - 13 NEW GATE
 - 14 NEW POST CONNECTION
 - 15 NEW BOLLARD
 - 16 REMOVE GATE
 - 17 NEW CATTLE GATE

KEY PLAN



LEGEND:
 D1 PHOTO NO. SEE SHEETS C302B AND C303B FOR PHOTOS AND REPAIR NOTES

DETENTION BASIN 3B - CHAIN LINK FENCE REPAIR PLAN
 NOT TO SCALE

REVISION NO.	DATE	REVISIONS	BY

ATHER R. DAR
 LICENSED PROFESSIONAL ENGINEER
 No. 7808-S
 HAWAII, U.S.A.
 Exp. Date: 4-30-22

DEPARTMENT OF HAWAIIAN HOME LANDS

WAIIEHU KOU FENCING IMPROVEMENT
 WAIIEHU, MAUI, HAWAII

DETENTION BASIN 3B
 CHAIN LINK FENCE REPAIR PLAN

JOB NO.




SHEET

C301B

21 of 29 SHTS

DESIGNED BY: AD	 HAWAII ENGINEERING GROUP, Inc. Civil & Structural Engineers 1088 BISHOP STREET #2506 HONOLULU, HI 96813 TEL: 808-539-2092	JOB NO.
DRAWN BY: DL, AK		THIS WORK WAS PREPARED BY ME OR UNDER MY SUPERVISION AND CONSTRUCTION OF THIS PROJECT WILL BE UNDER MY OBSERVATION
CHECKED BY: AD		
SUPV:		
DATE: 01/28/2021		

1/2021 Projects/Z1-002 DHHH PS-21-LDD-011 T01 Waiehu Kou Fencing/Drawings/CH/ME/10/C302A
Plot date: 24-Mar-2022

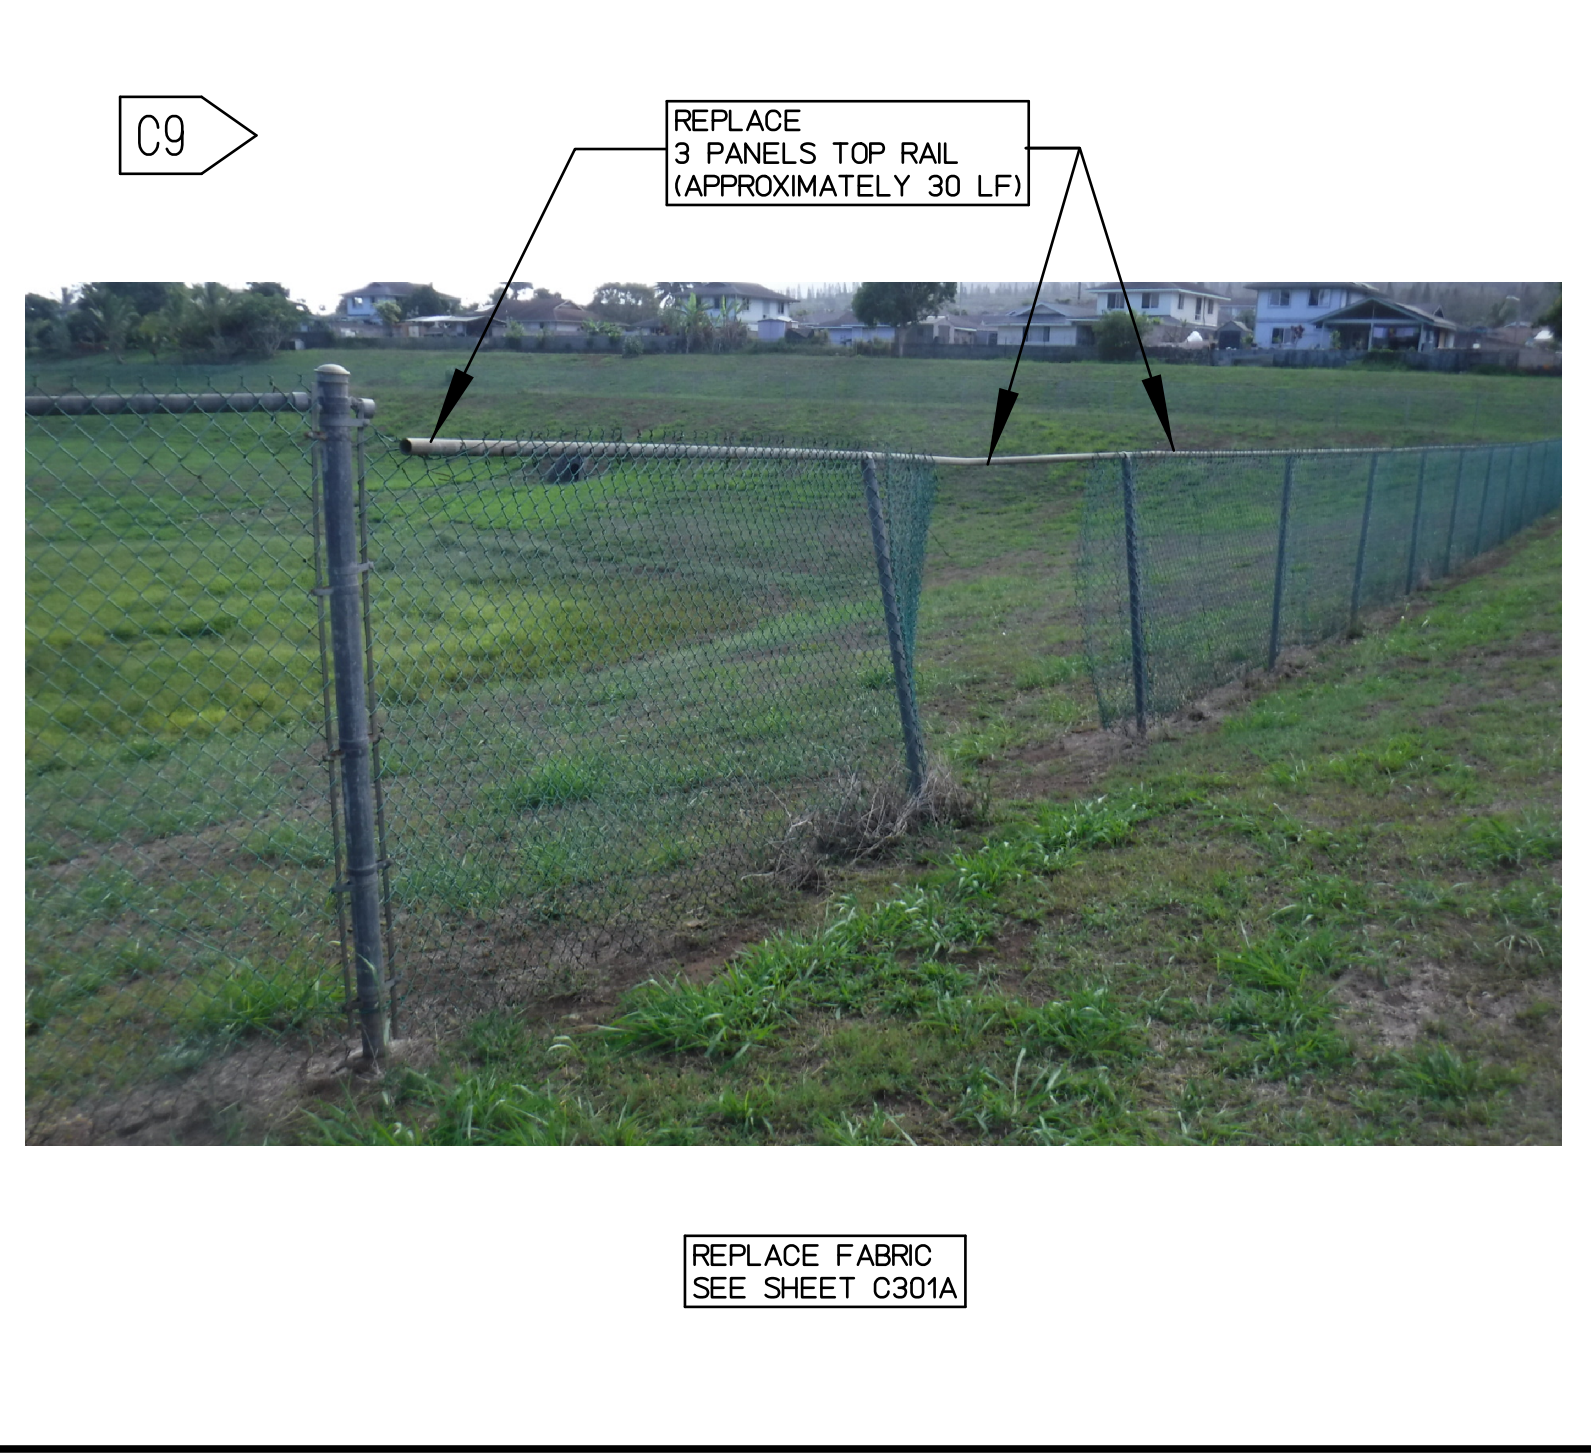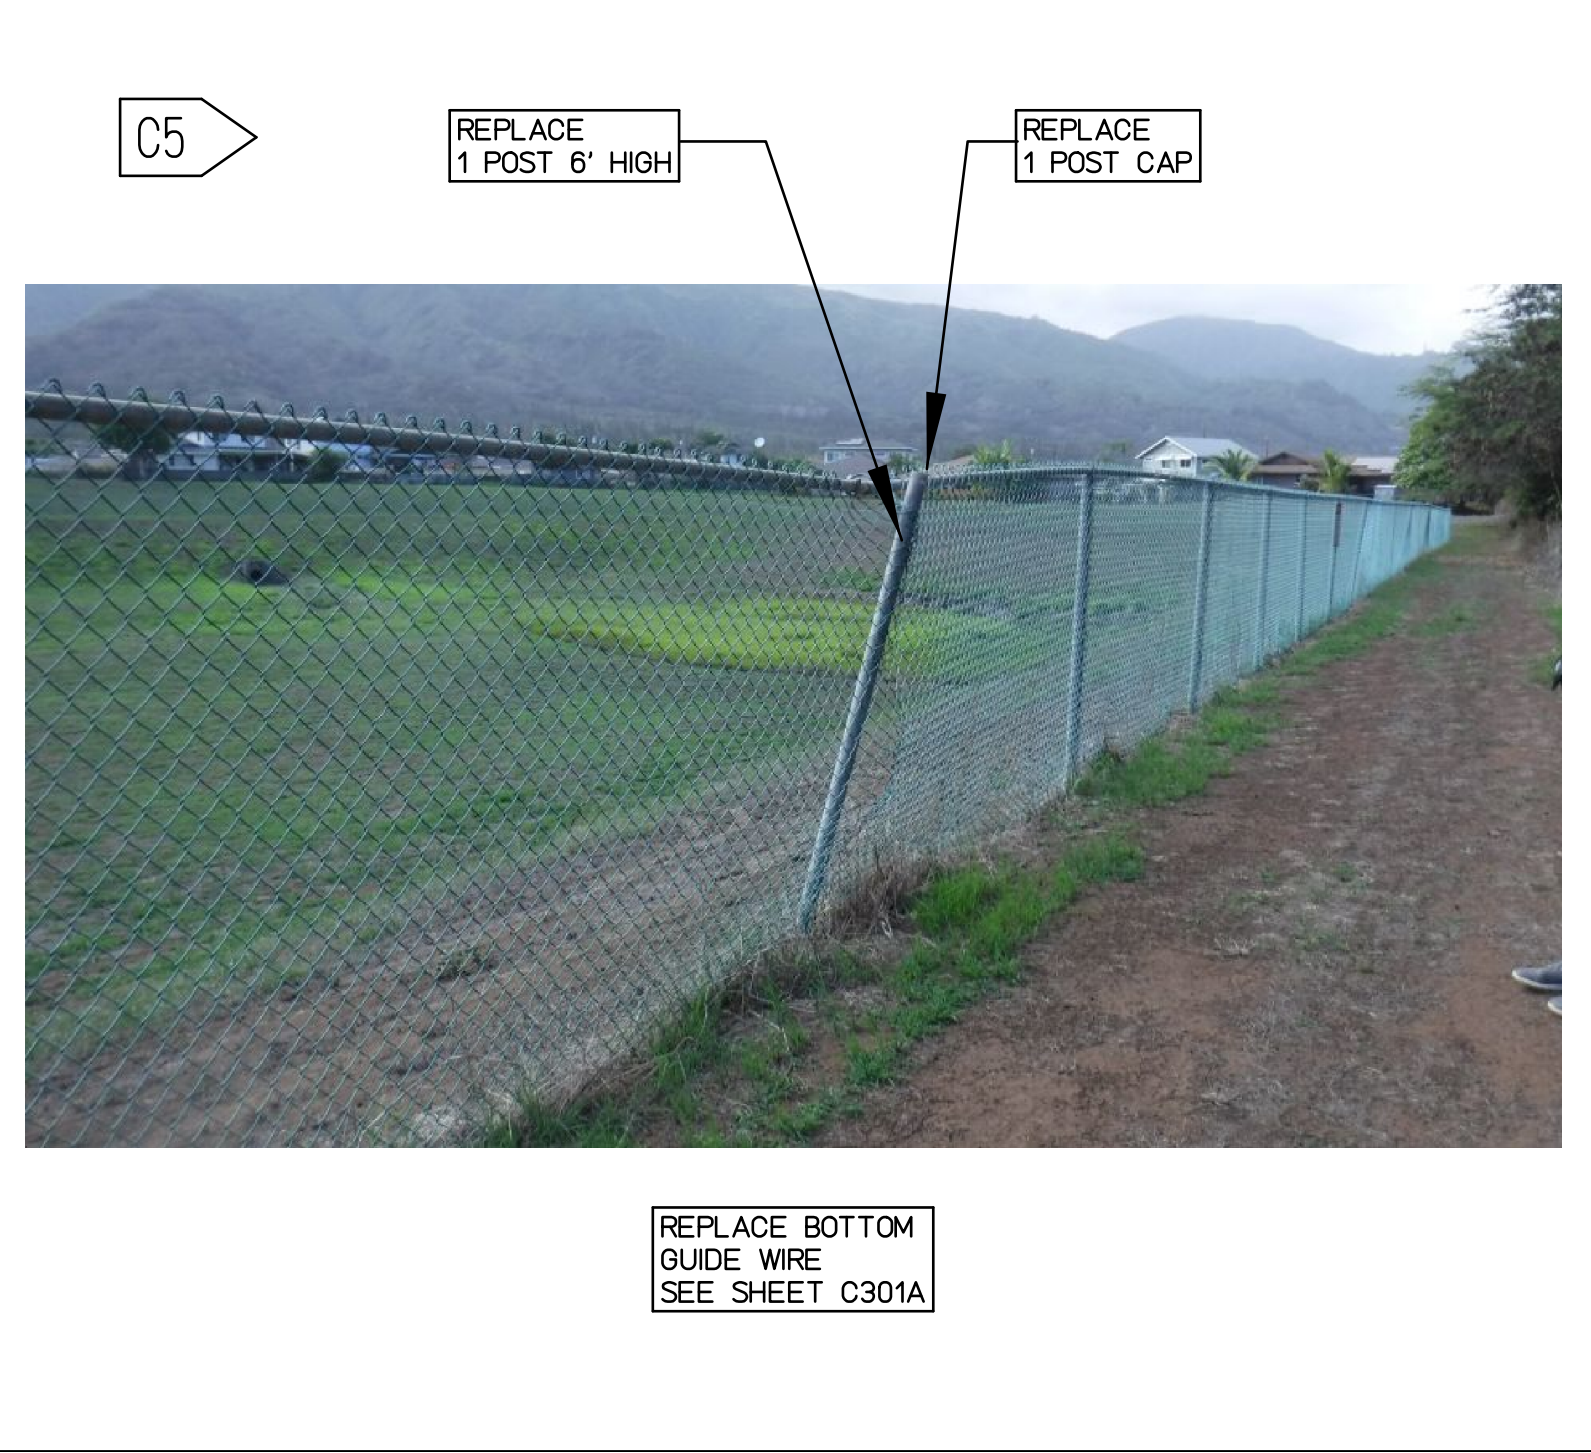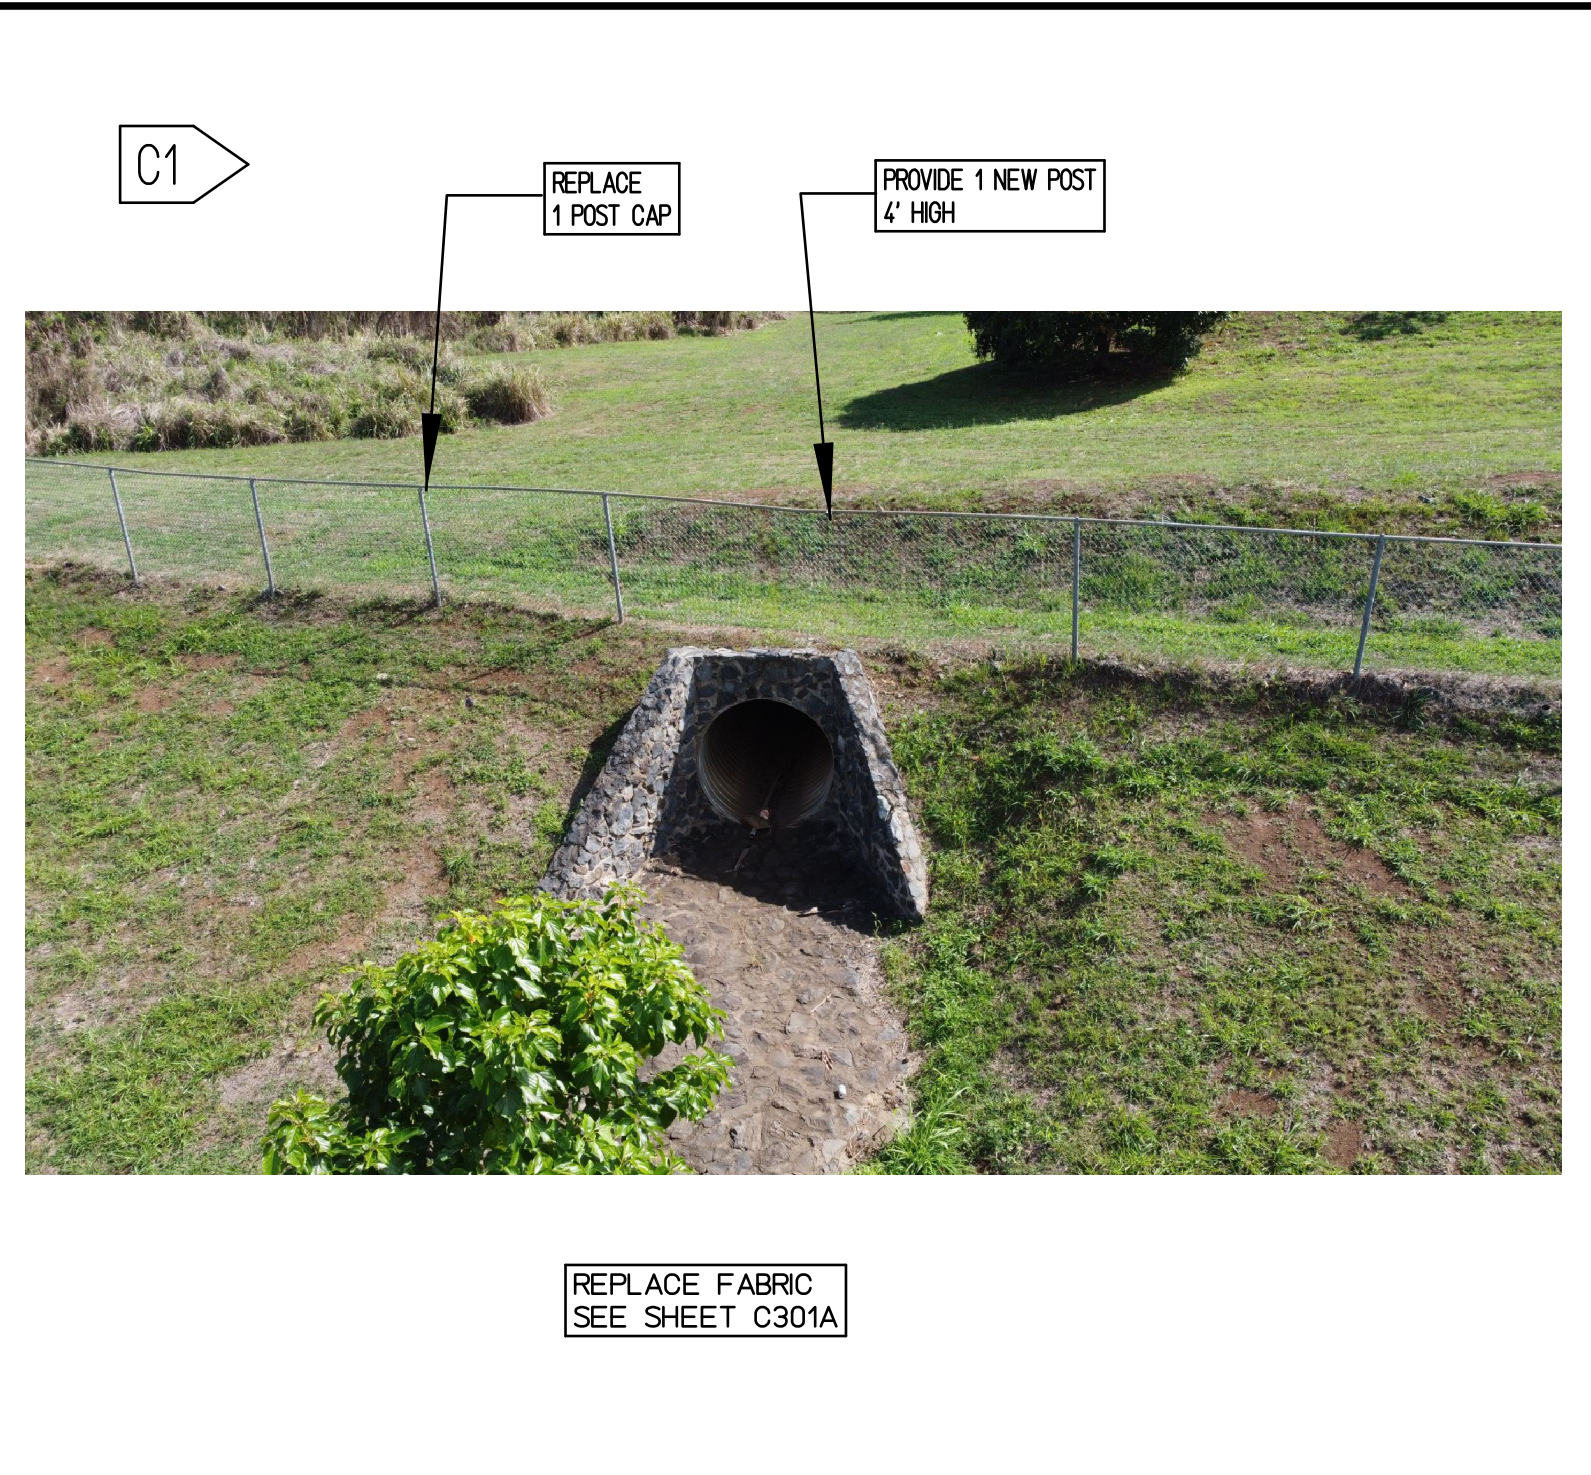

REVISION NO.	DATE	REVISIONS	BY
DEPARTMENT OF HAWAIIAN HOME LANDS WAIIEHU KOU FENCING IMPROVEMENT WAIIEHU, MAUI, HAWAII			
DETENTION BASIN 3A FIELD PHOTOS AND REPAIR NOTES - 1			
DESIGNED BY: AD	HAWAII ENGINEERING GROUP, Inc.		JOB NO.
DRAWN BY: DL, AK	Civil & Structural Engineers		
CHECKED BY: AD	1088 BISHOP STREET #2506		SHEET
SUPV:	HONOLULU, HI 96813		C302A
DATE: 01/28/2021	TEL: 808-533-2092		19 OF 29 SHES

THIS WORK WAS PREPARED BY ME OR UNDER MY SUPERVISION AND CONSTRUCTION OF THIS PROJECT WILL BE UNDER MY OBSERVATION

FILE — — — DRAWER — — — FOLDER — — —