


1/2021 Projects/21-002_DHHL_PS-21-LDD-011_T01_Waiehu_Kou_Fencing/Drawings/Ch/ME/10/C302B
Plot date: 24-Mar-2022

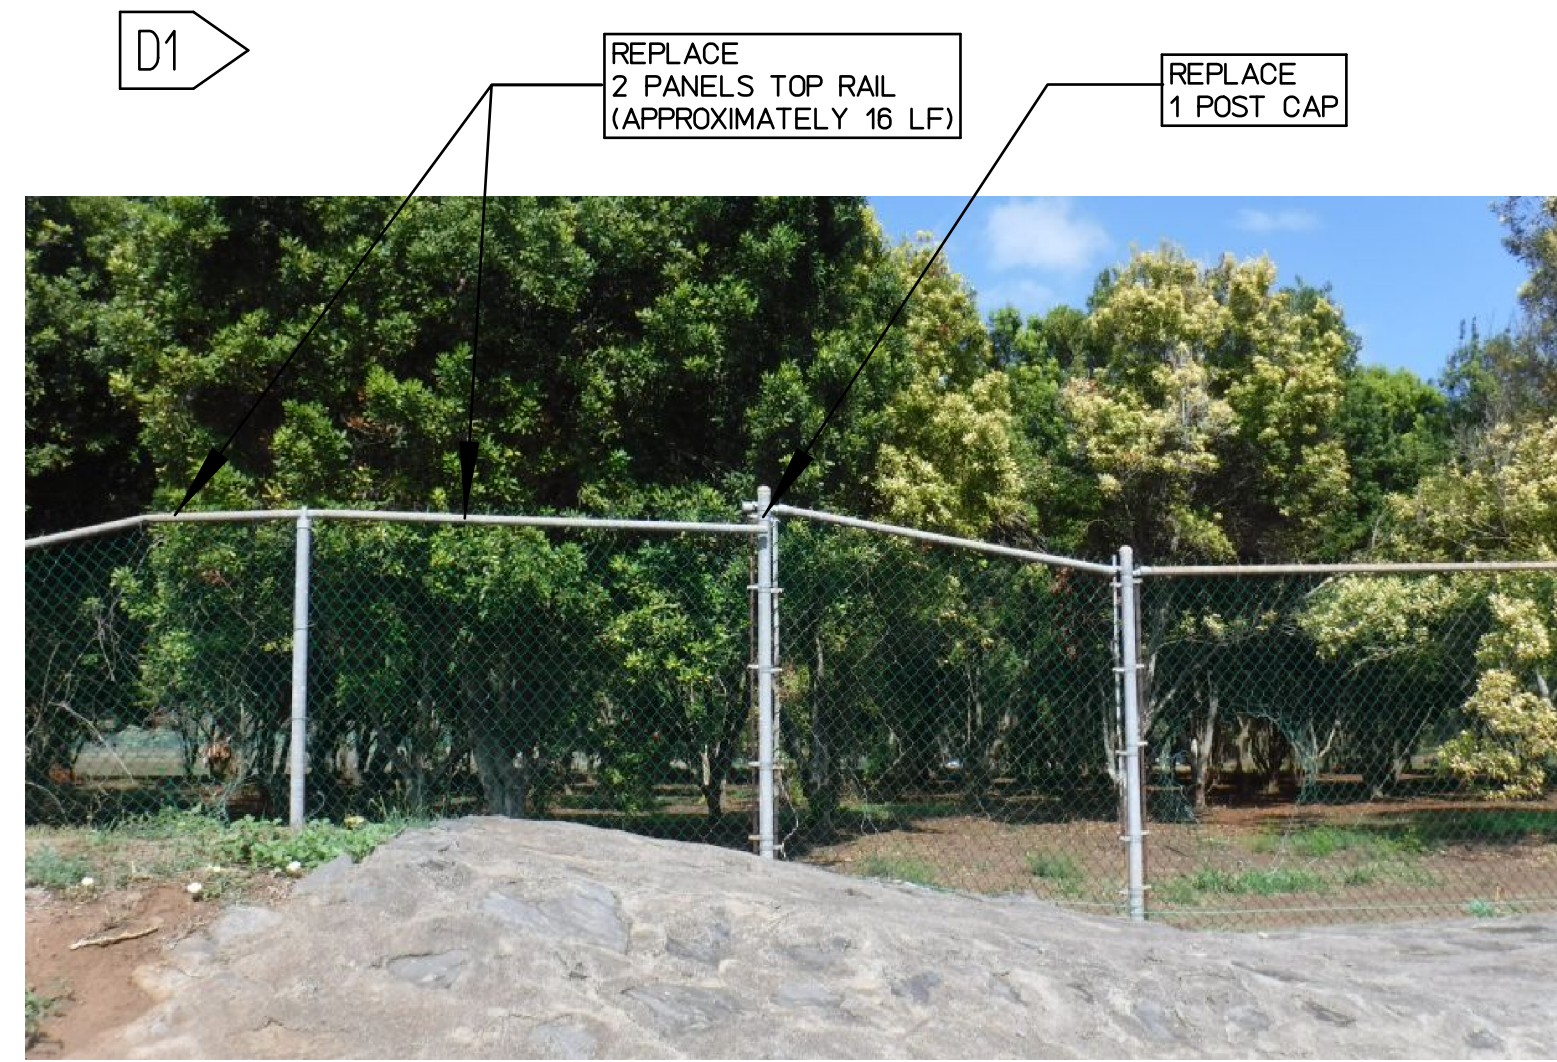

D1

REPLACE 2 PANELS TOP RAIL (APPROXIMATELY 16 LF)

REPLACE 1 POST CAP

REPLACE FABRIC SEE SHEET C301B



D2

REPLACE FABRIC SEE SHEET C301B



D3

REPLACE FABRIC SEE SHEET C301B



D4

REPLACE 1 POST CONNECTION


REPLACE FABRIC SEE SHEET C301B



D5


REPLACE 1 POST 6' HIGH

REPLACE FABRIC SEE SHEET C301B

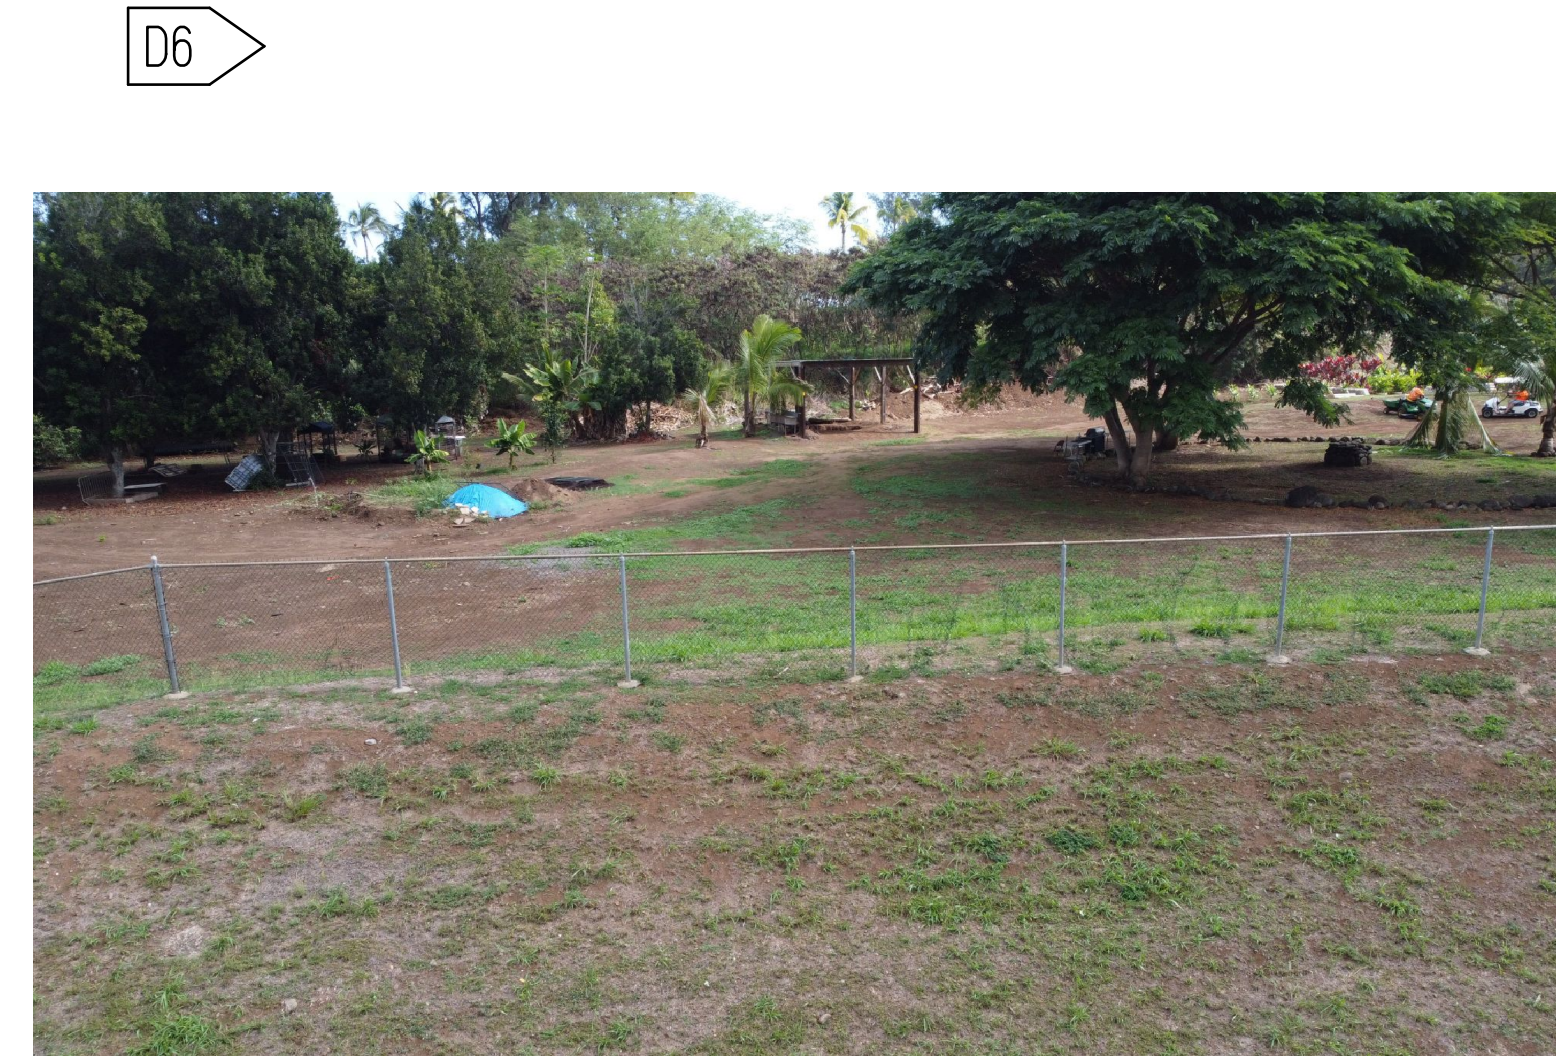

D6

REPLACE FABRIC SEE SHEET C301B

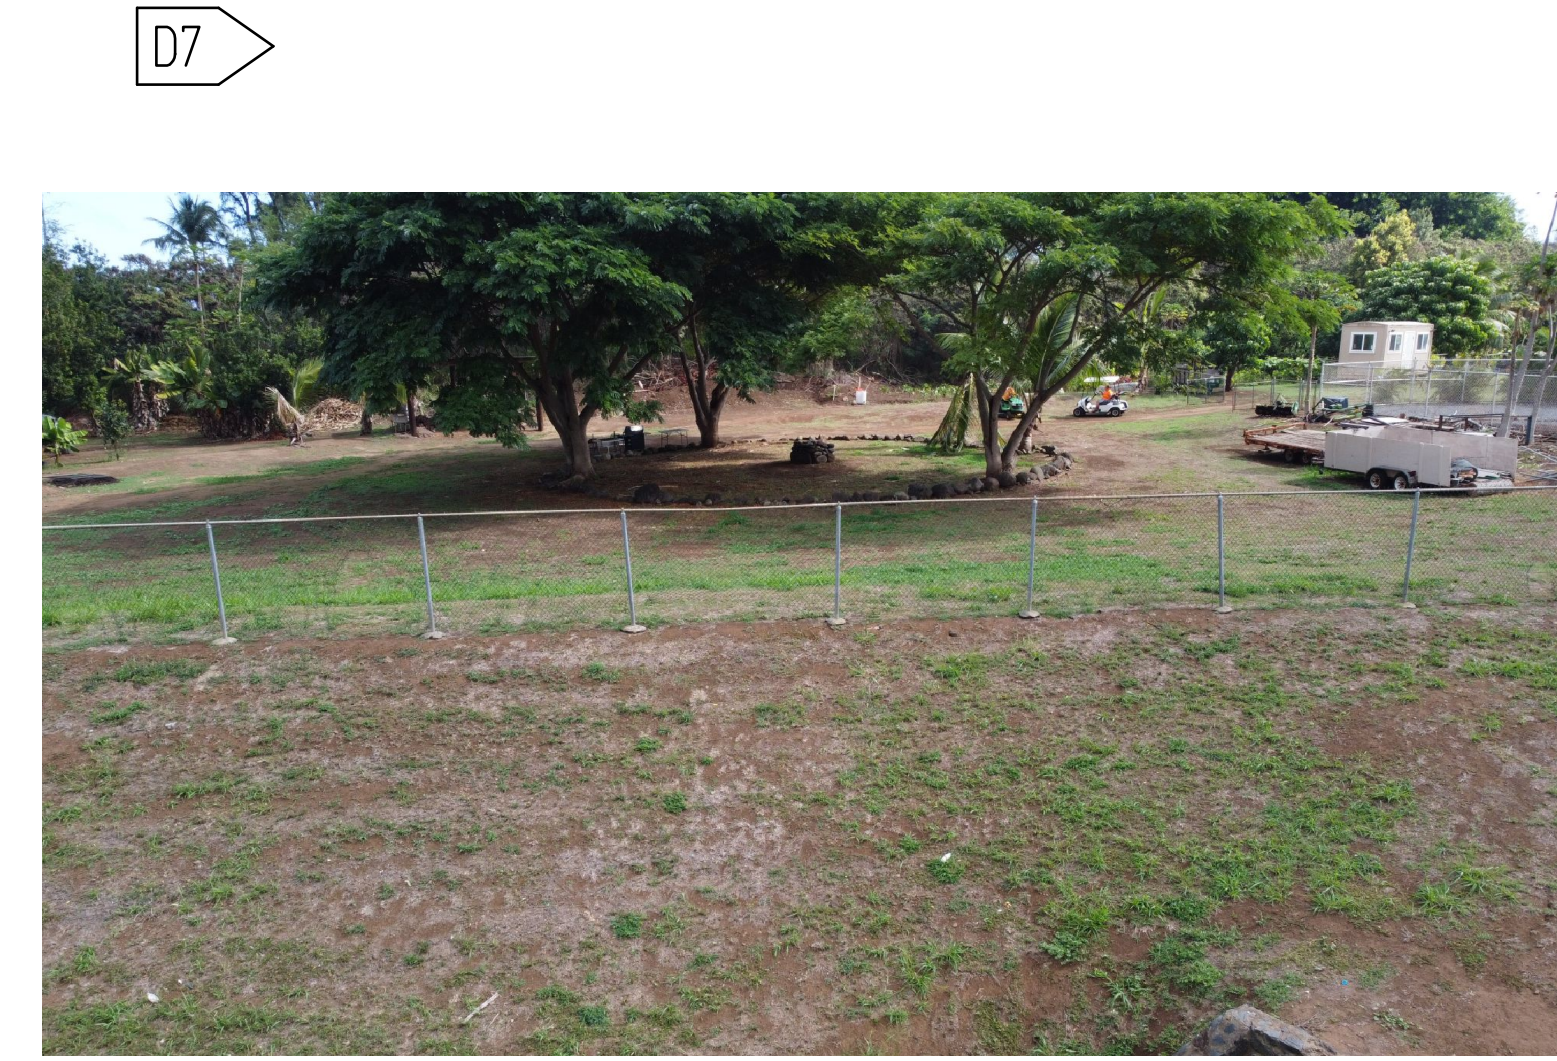

D7

REPLACE FABRIC SEE SHEET C301B



D8

REPLACE 12'X6' GATE


REPLACE FABRIC SEE SHEET C301B



D9


NEW CHAIN LINK FENCE (APPROXIMATELY 30 LF)

NEW CHAIN LINK FENCE

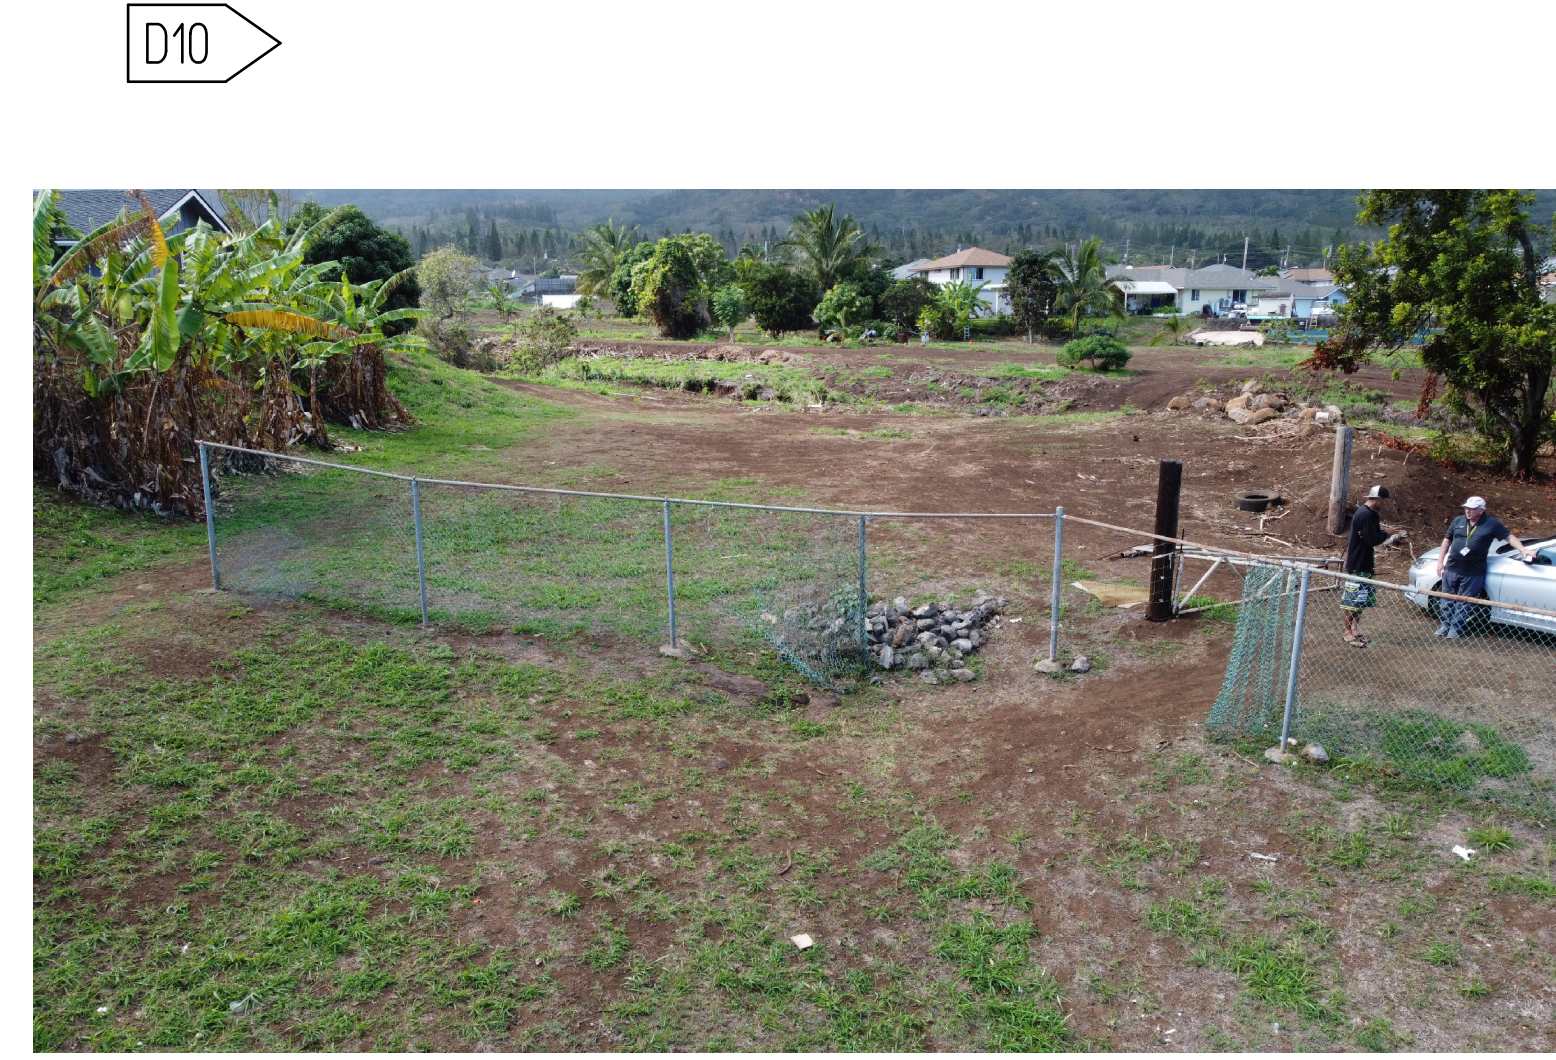


D10

REPLACE FABRIC SEE SHEET C301B

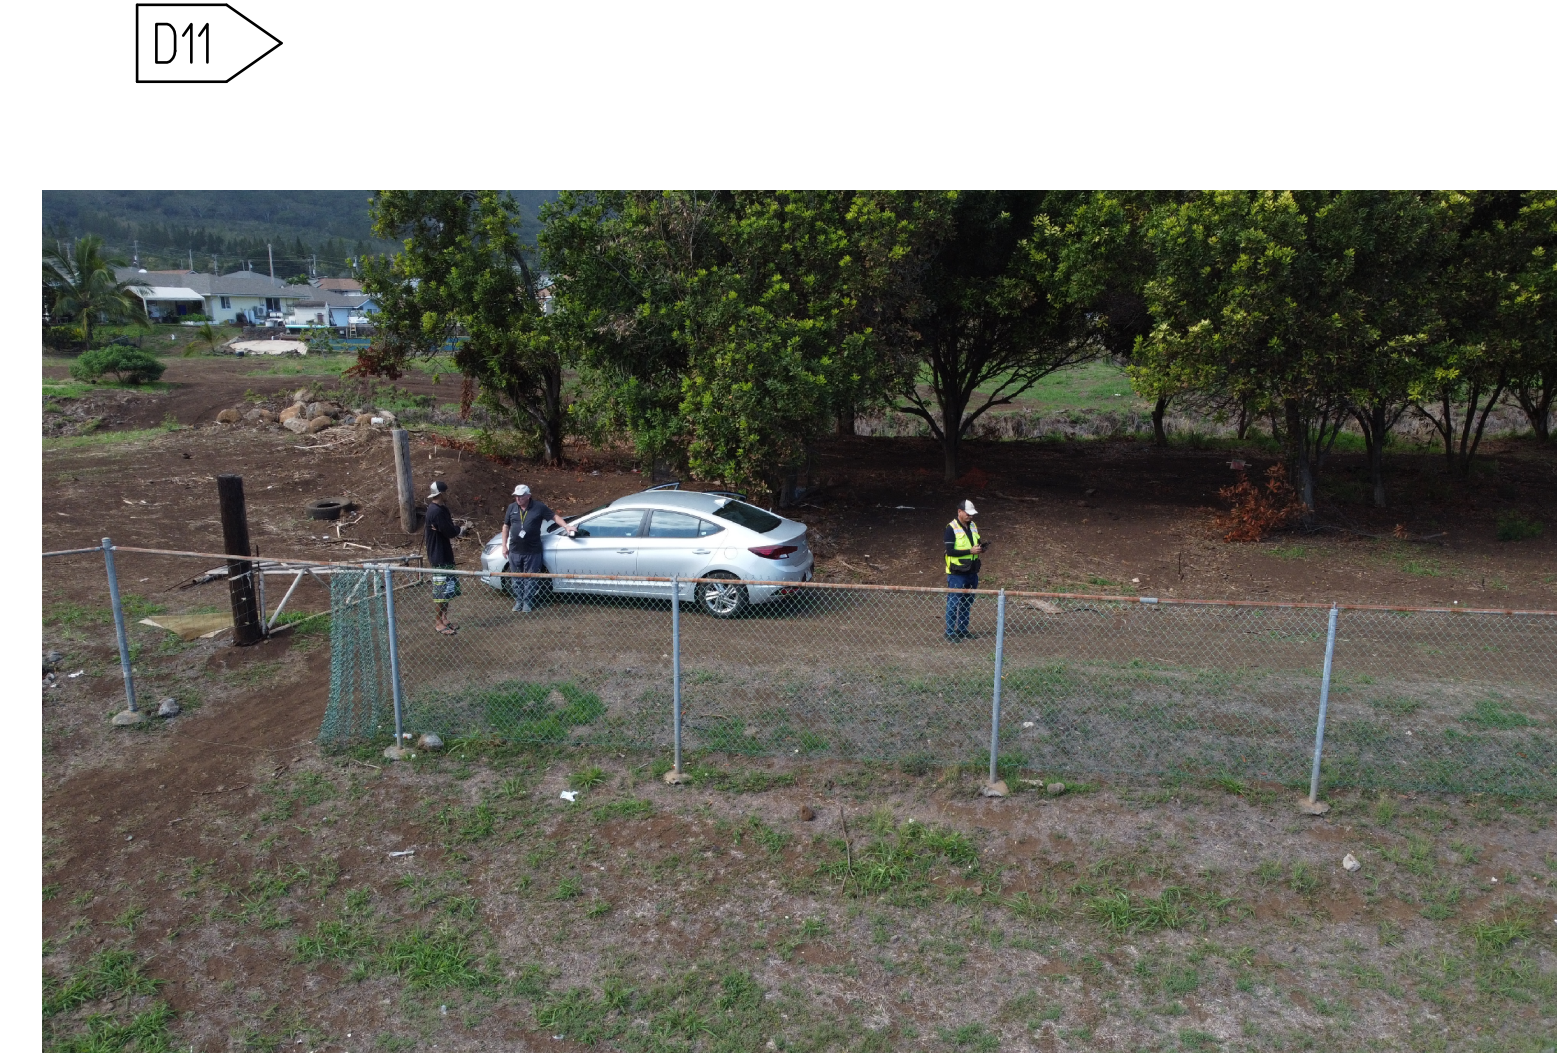

D11

REPLACE FABRIC SEE SHEET C301B

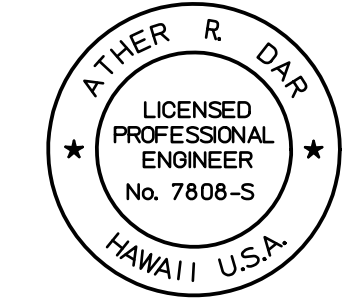REVISION NO.	DATE	REVISIONS	BY
 DEPARTMENT OF HAWAIIAN HOME LANDS WAIIEHU KOU FENCING IMPROVEMENT WAIIEHU, MAUI, HAWAII DETENTION BASIN 3B FIELD PHOTOS AND REPAIR NOTES - 1			
DESIGNED BY: AD	HAWAII ENGINEERING GROUP, Inc.		JOB NO.
DRAWN BY: DL, AK	Civil & Structural Engineers		SHEET
CHECKED BY: AD	1088 BISHOP STREET #2506		C302B
SUPV:	HONOLULU, HI 96813		22 OF 29 SHTS
DATE: 01/28/2021	TEL: 808-533-2092		

THIS WORK WAS PREPARED BY ME OR UNDER MY SUPERVISION AND CONSTRUCTION OF THIS PROJECT WILL BE UNDER MY OBSERVATION

Exp. Date: 4-30-22

FILE — — — DRAWER — — — FOLDER — — —

I:\2021 Projects\21-002 DHHL PS-21-LDD-011 TO1 Waiehu Kou Fencing\Drawings\CH\ME10\C303A

C12



REPLACE
1 POST CAP

BLANK

BLANK

C13



REPLACE
1 POST 6' HIGH

BLANK

BLANK

C14



REPLACE ALL FABRIC
(APPROXIMATELY 40 LF)

BLANK

BLANK


C15



REPLACE
12'x6' GATE

BLANK

REVISION NO.	DATE	REVISIONS	BY

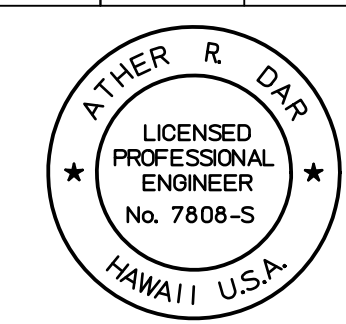

Exp. Date: 4-30-22

DEPARTMENT OF HAWAIIAN HOME LANDS

WAIIEHU KOU FENCING IMPROVEMENT

WAIIEHU, MAUI, HAWAII

DETENTION BASIN 3A


FIELD PHOTOS AND REPAIR NOTES - 2

JOB NO.

SHEET

C303A

20 OF 29 SHTS

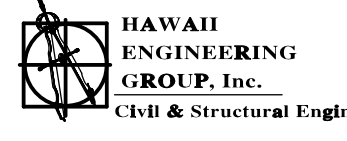DESIGNED BY: AD		HAWAII ENGINEERING GROUP, Inc.	JOB NO.
DRAWN BY: DL, AK	Civil & Structural Engineers		
CHECKED BY: AD	1088 BISHOP STREET #2506 HONOLULU, HI 96813 TEL: 808-533-2092		
SUPV:			
DATE: 01/28/2021			

THIS WORK WAS PREPARED BY ME OR UNDER MY SUPERVISION AND CONSTRUCTION OF THIS PROJECT WILL BE UNDER MY OBSERVATION

1/2021 Projects/21-002 DHHH PS-21-LD0-011 T01 Waiehu Kou Fencing/Drawings/Ch/ME10/C303B Plot date: 24-Mar-2022

D12



REPLACE FABRIC
SEE SHEET C301B

D13



REPLACE FABRIC
SEE SHEET C301B

D14



REPLACE FABRIC
SEE SHEET C301B

D15



REPLACE FABRIC
SEE SHEET C301B

D16



REPLACE
14'x6' CATTLE GATE

D17



NEW CHAIN LINK FENCE
SEE SHEET C301B

BLANK


BLANK

BLANK

BLANK

BLANK

REVISION NO.	DATE	REVISIONS	BY

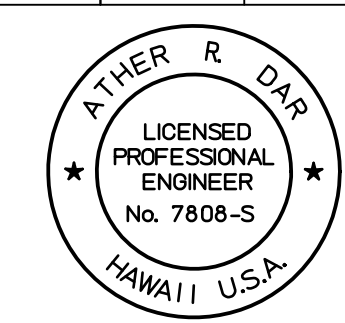

Exp. Date: 4-30-22

DEPARTMENT OF HAWAIIAN HOME LANDS

WAIIEHU KOU FENCING IMPROVEMENT

WAIIEHU, MAUI, HAWAII

DETENTION BASIN 9B


FIELD PHOTOS AND REPAIR NOTES - 2

JOB NO.

SHEET

C303B

23 OF 29 SHTS

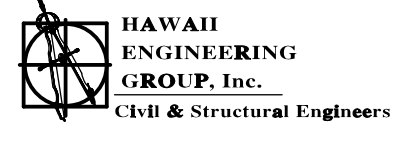DESIGNED BY: AD	 HAWAII ENGINEERING GROUP, Inc. Civil & Structural Engineers 1088 BISHOP STREET #2506 HONOLULU, HI 96813 TEL: 808-533-2092	
DRAWN BY: DL, AK		
CHECKED BY: AD		
SUPV: AD		
DATE: 01/28/2021		

THIS WORK WAS PREPARED BY ME OR UNDER MY SUPERVISION AND CONSTRUCTION OF THIS PROJECT WILL BE UNDER MY OBSERVATION