


KeKula O Ehunuikaimalino

BLDG. H

BLDG B

BLDG. P6, P7, P27, P28, P29

KONAWAENA HIGH SCHOOL

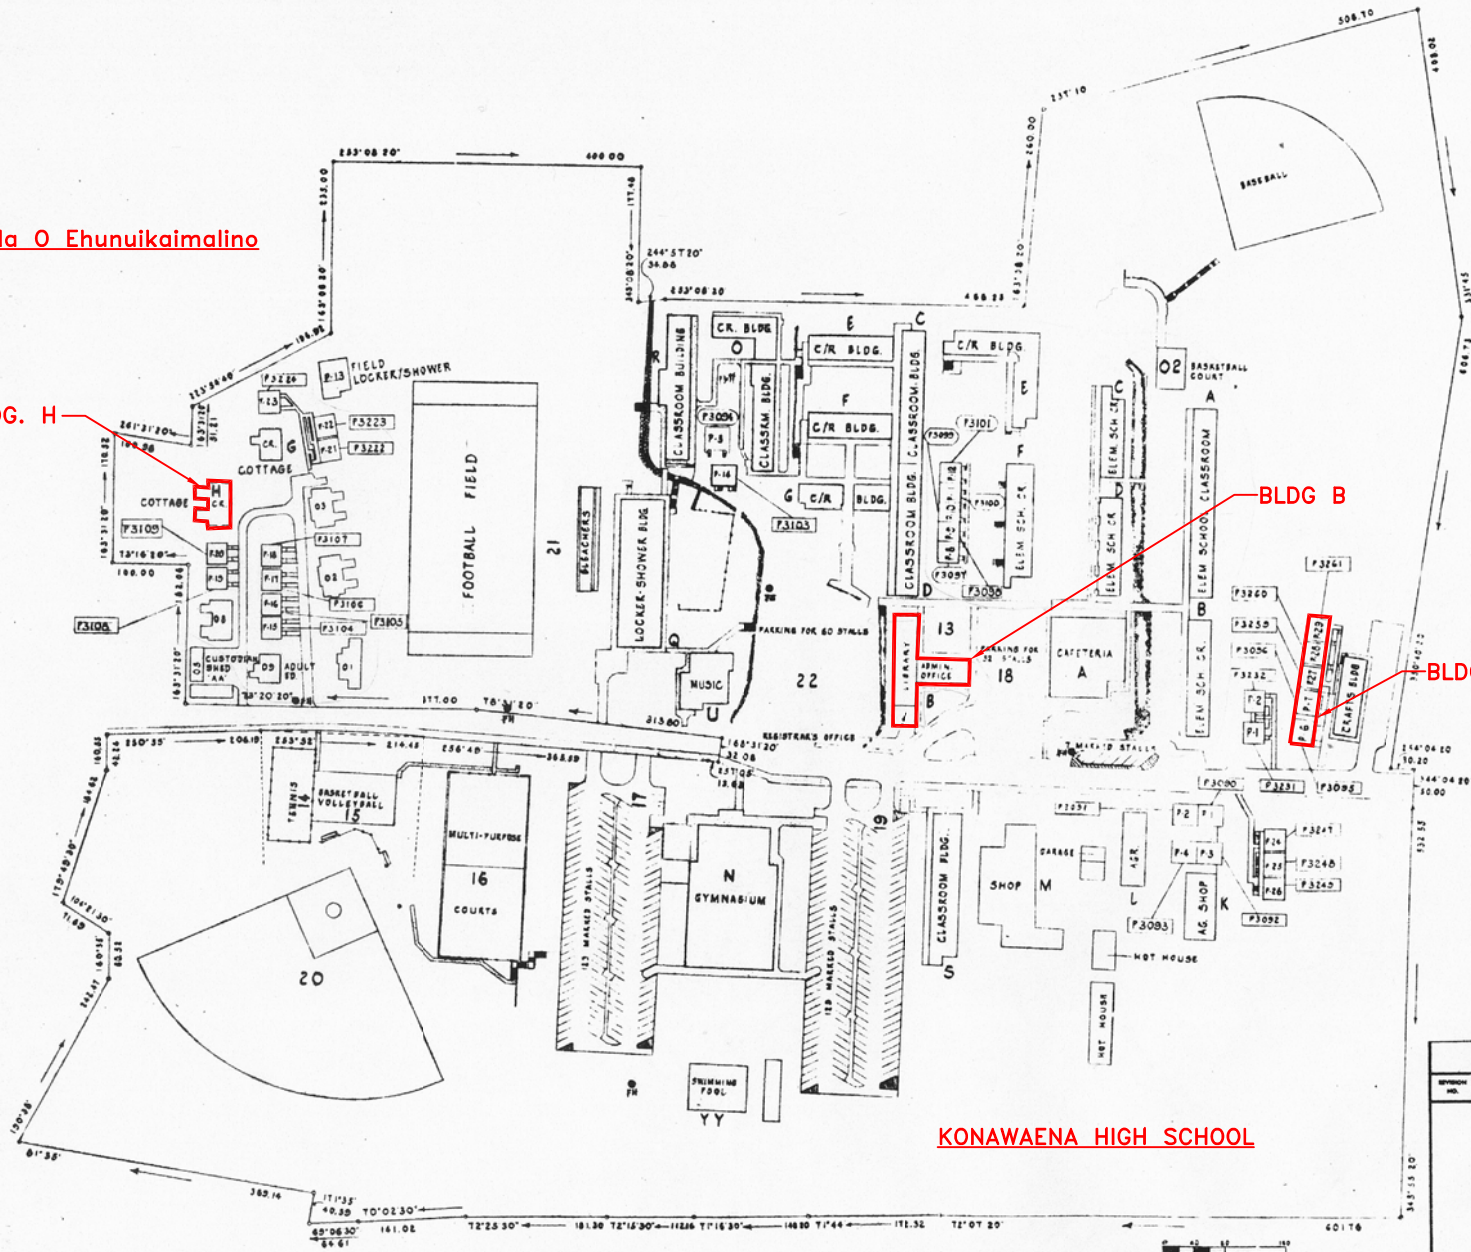

REVISED OCT., 1995

AREA OF SCHOOL	50.305 AC
NUMBER OF MARKED STALLS	371

REVISION NO.	DATE	DESCRIPTION	BY	DATE	APPROVED STATE PUBLIC WORKS ENGINEER
DEPT. OF ACCOUNTING & GENERAL SERVICES DIVISION OF PUBLIC WORKS STATE OF HAWAII					
KONAWAENA HIGH ELEM. SCHOOL SOUTH KONA, COUNTY OF HAWAII TAX MAP KEY: 81-02-38-61-69, 81-03-11-13					
PLOT PLAN					
DESIGNED BY	CHECKED BY	DATE	SCALE	NO. OF SHEETS	1-27
DRAWN BY	APPROVED BY	DATE	SCALE	NO. OF SHEETS	

