

**STATE OF HAWAII
DEPARTMENT OF TRANSPORTATION
HARBORS**

**ADDENDUM NO. 1
TO
FENCE AND GATE REPAIRS
AT VARIOUS LOCATIONS,
KAHULUI HARBOR, MAUI, HAWAII
PROJECT NO. S30221R**

April 26, 2024

This Addendum shall make the following amendment to the Bid Documents:


A. PLANS

Delete Plan Sheet 3 - Details and replace with the attached Plan Sheet 3 – Details, dated r4/26/2024.


Please acknowledge receipt of this **ADDENDUM NO. 1** by recording the date of its receipt in the space provided on PAGE P-4 of the Proposal.




NIKO G. SALVADOR
Harbors Engineering Program Manager

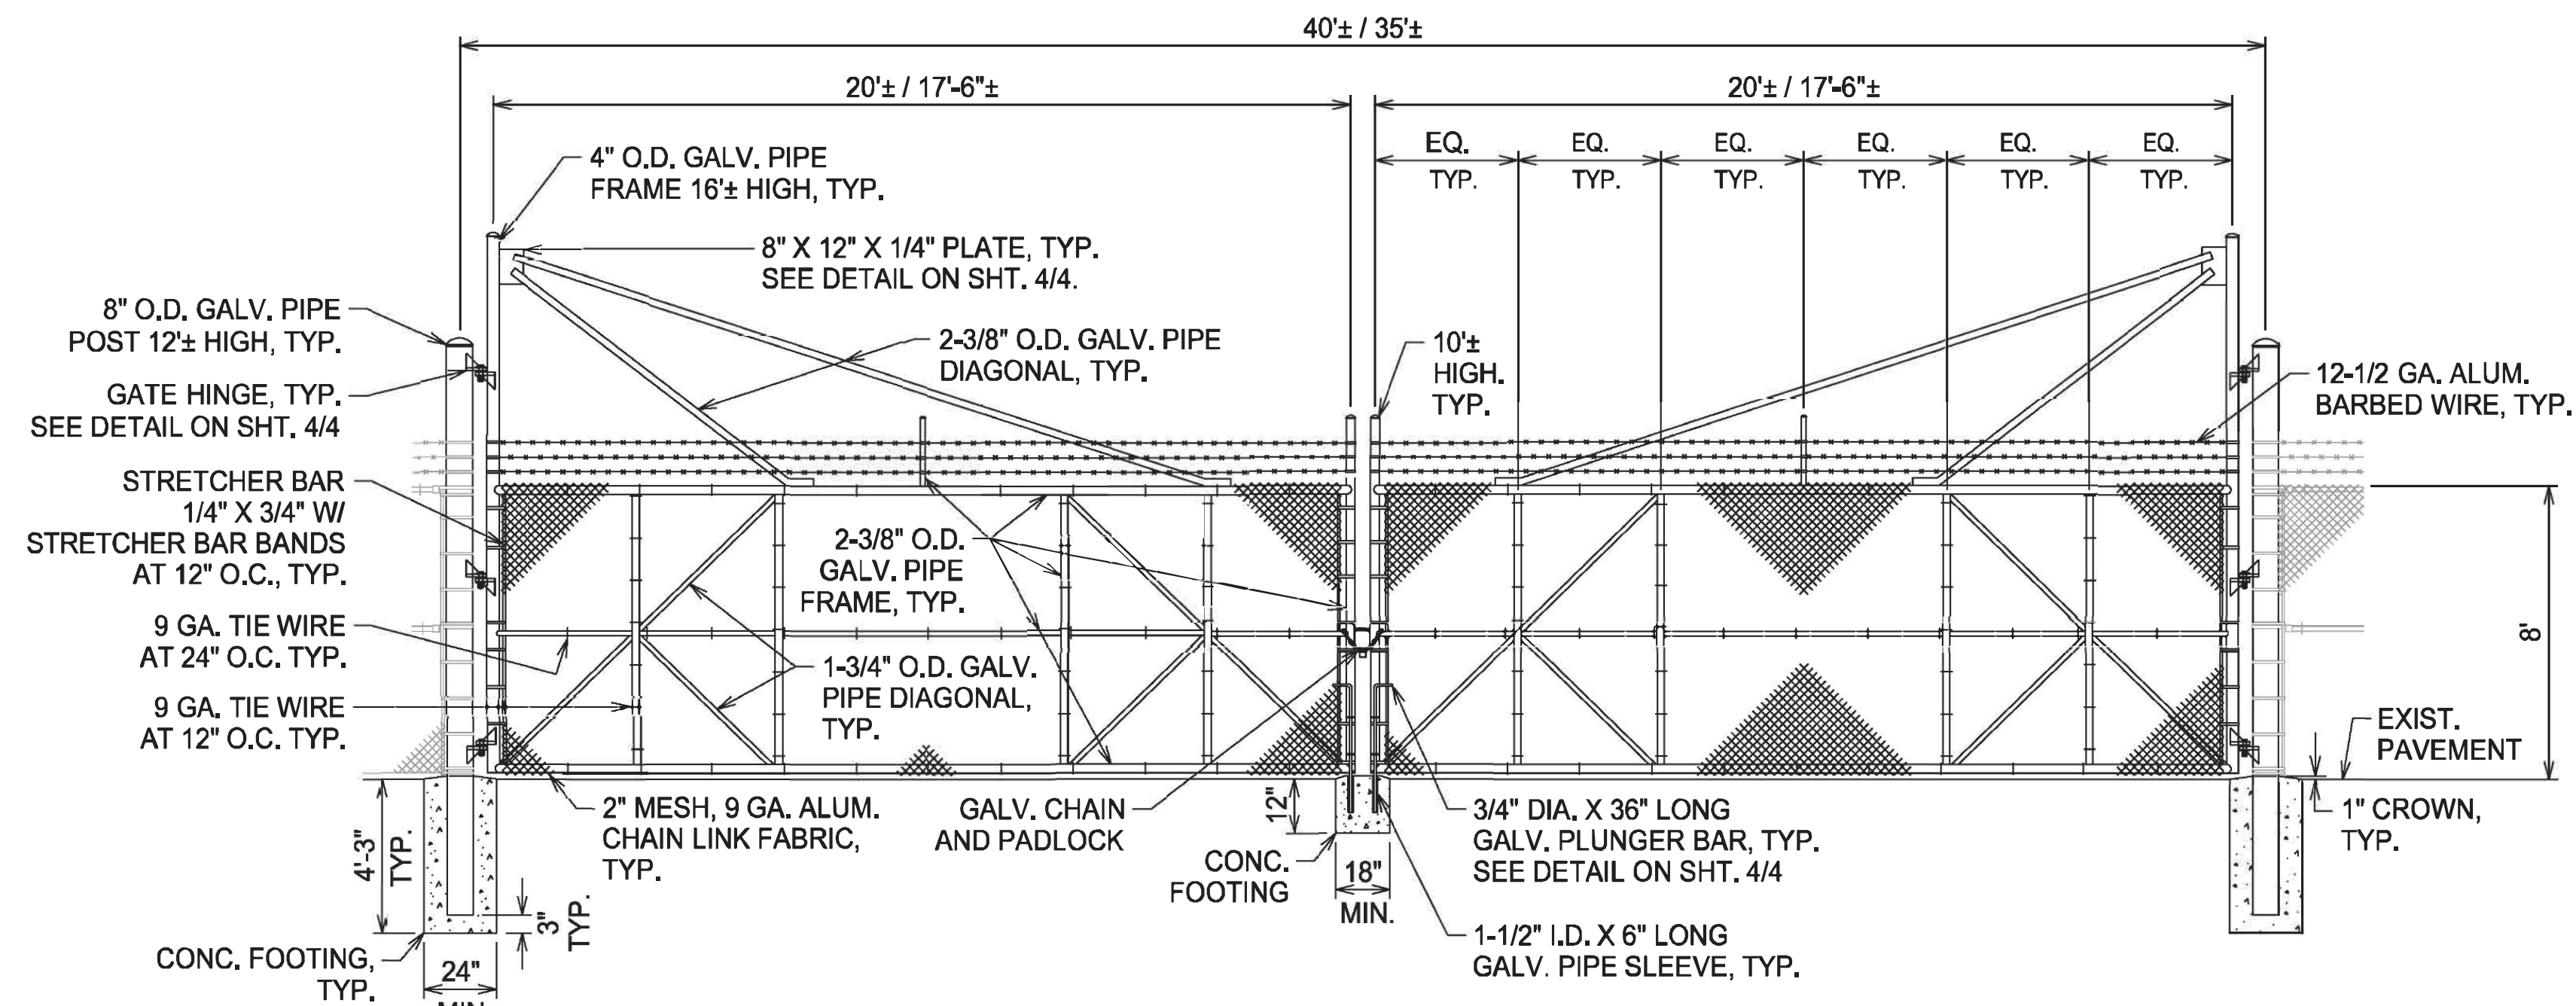


DETAIL - 40' / 35' DOUBLE SWING GATE
NOT TO SCALE

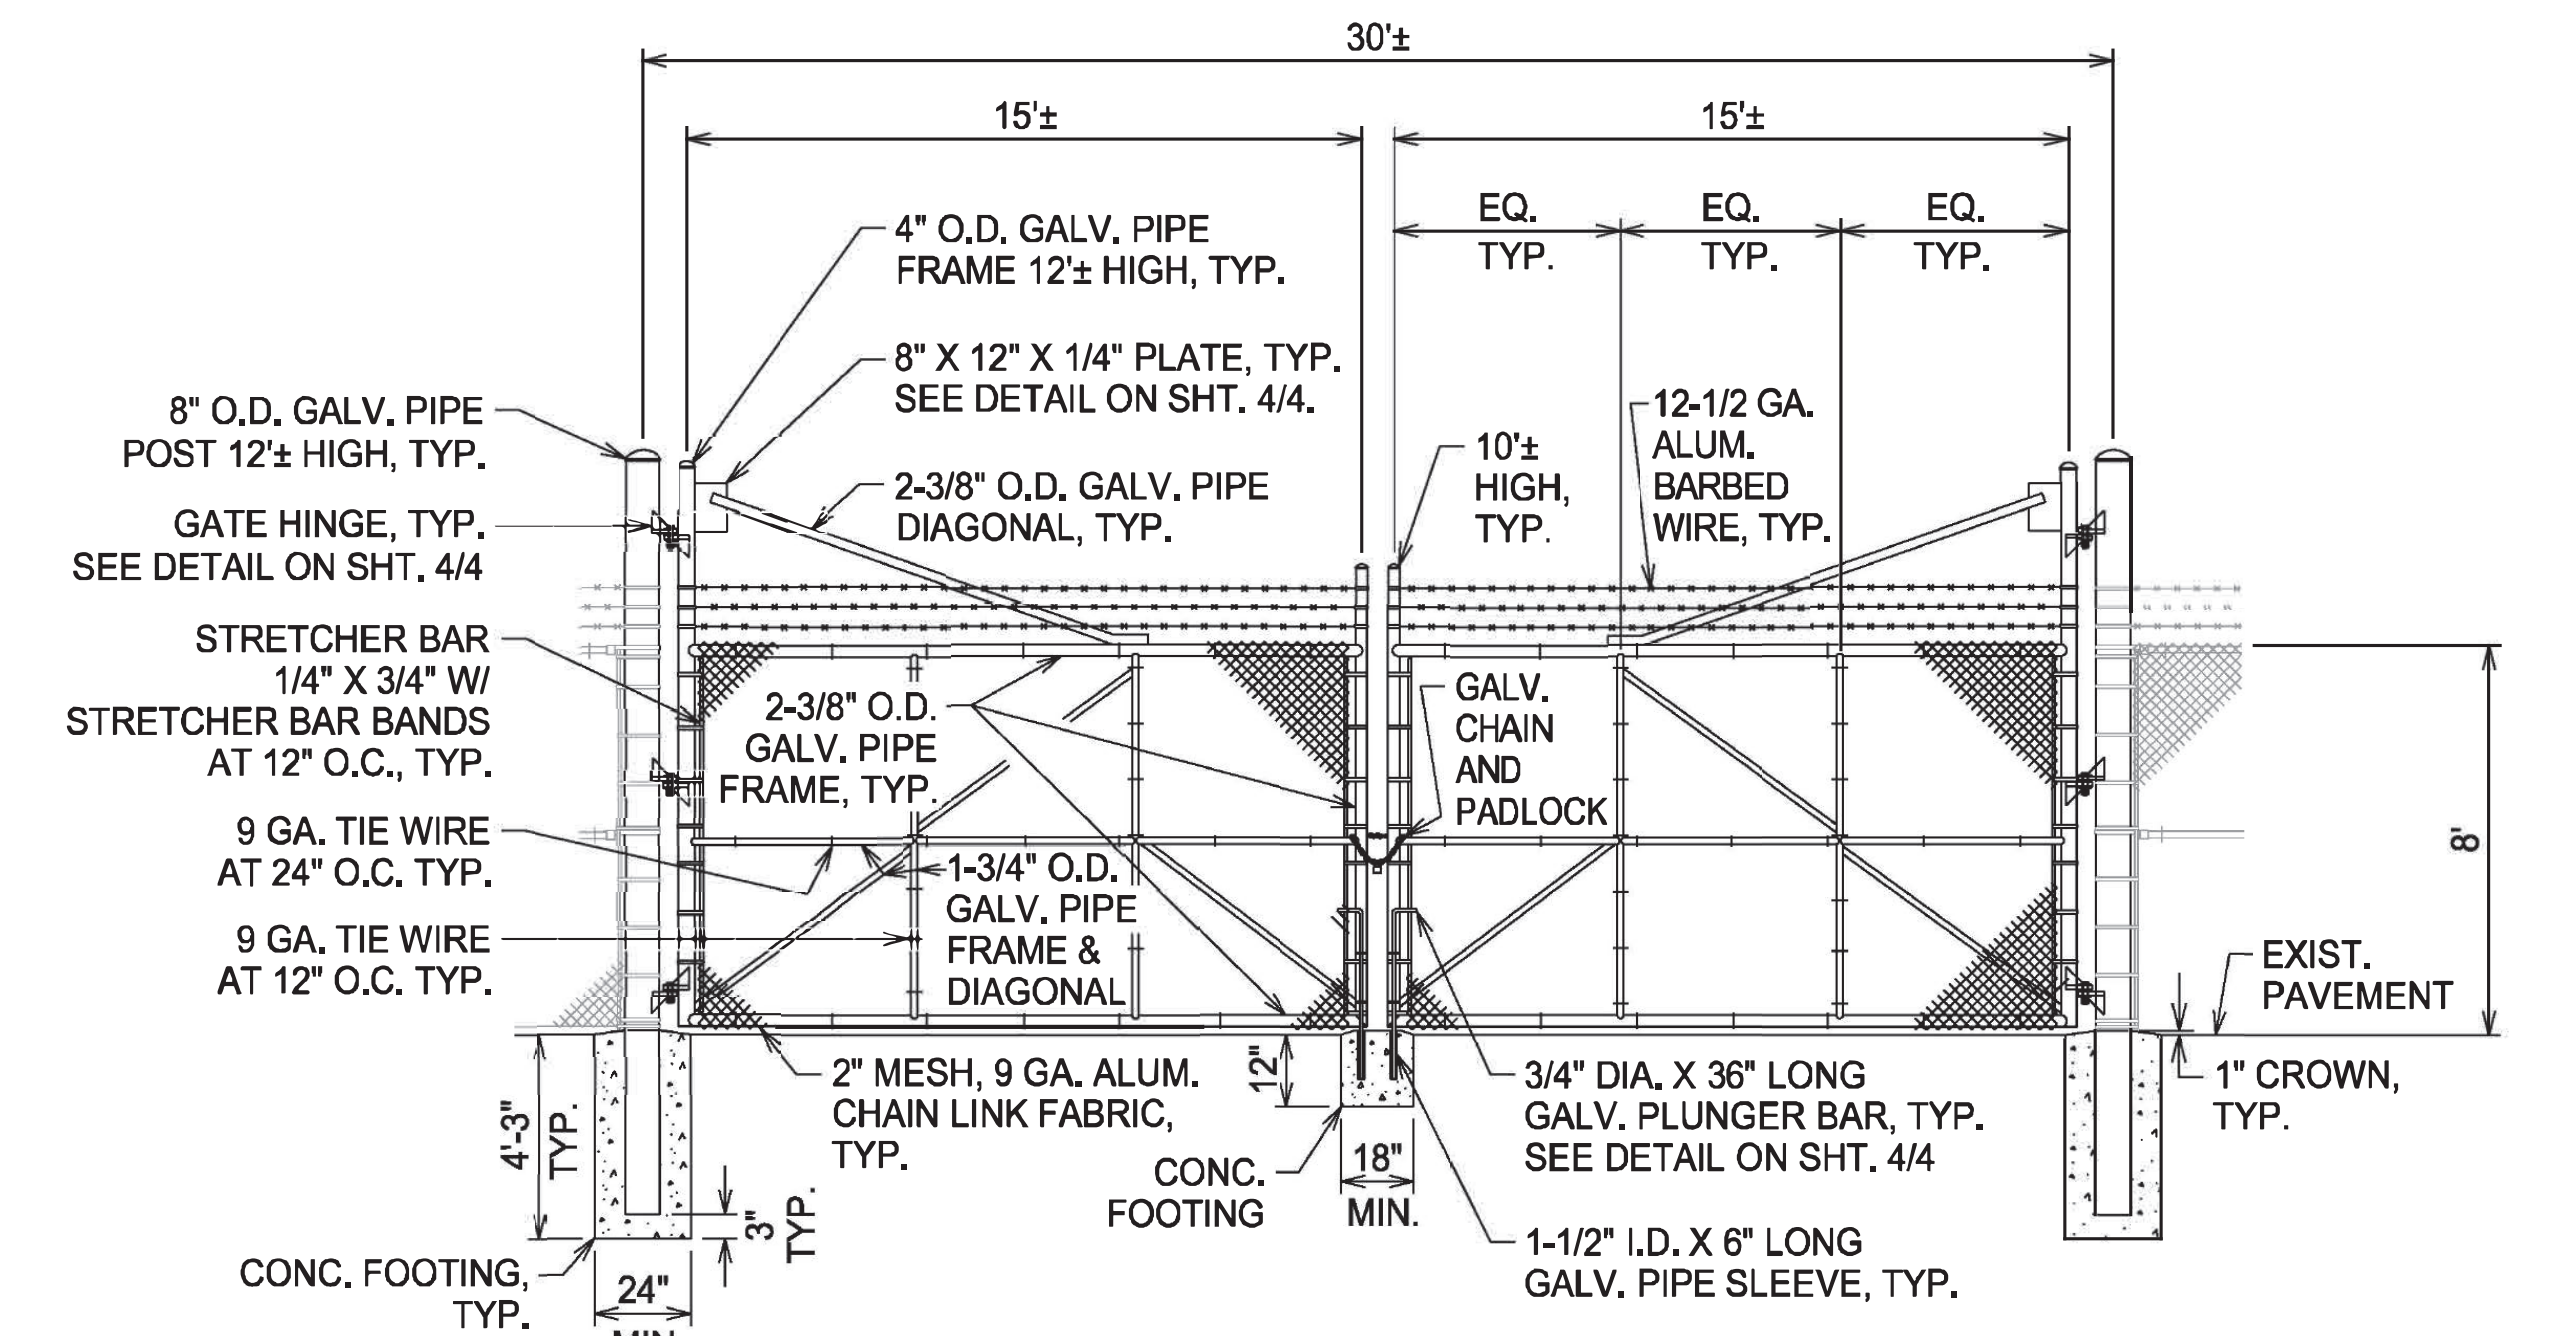


DETAIL - 30' DOUBLE SWING GATE
NOT TO SCALE

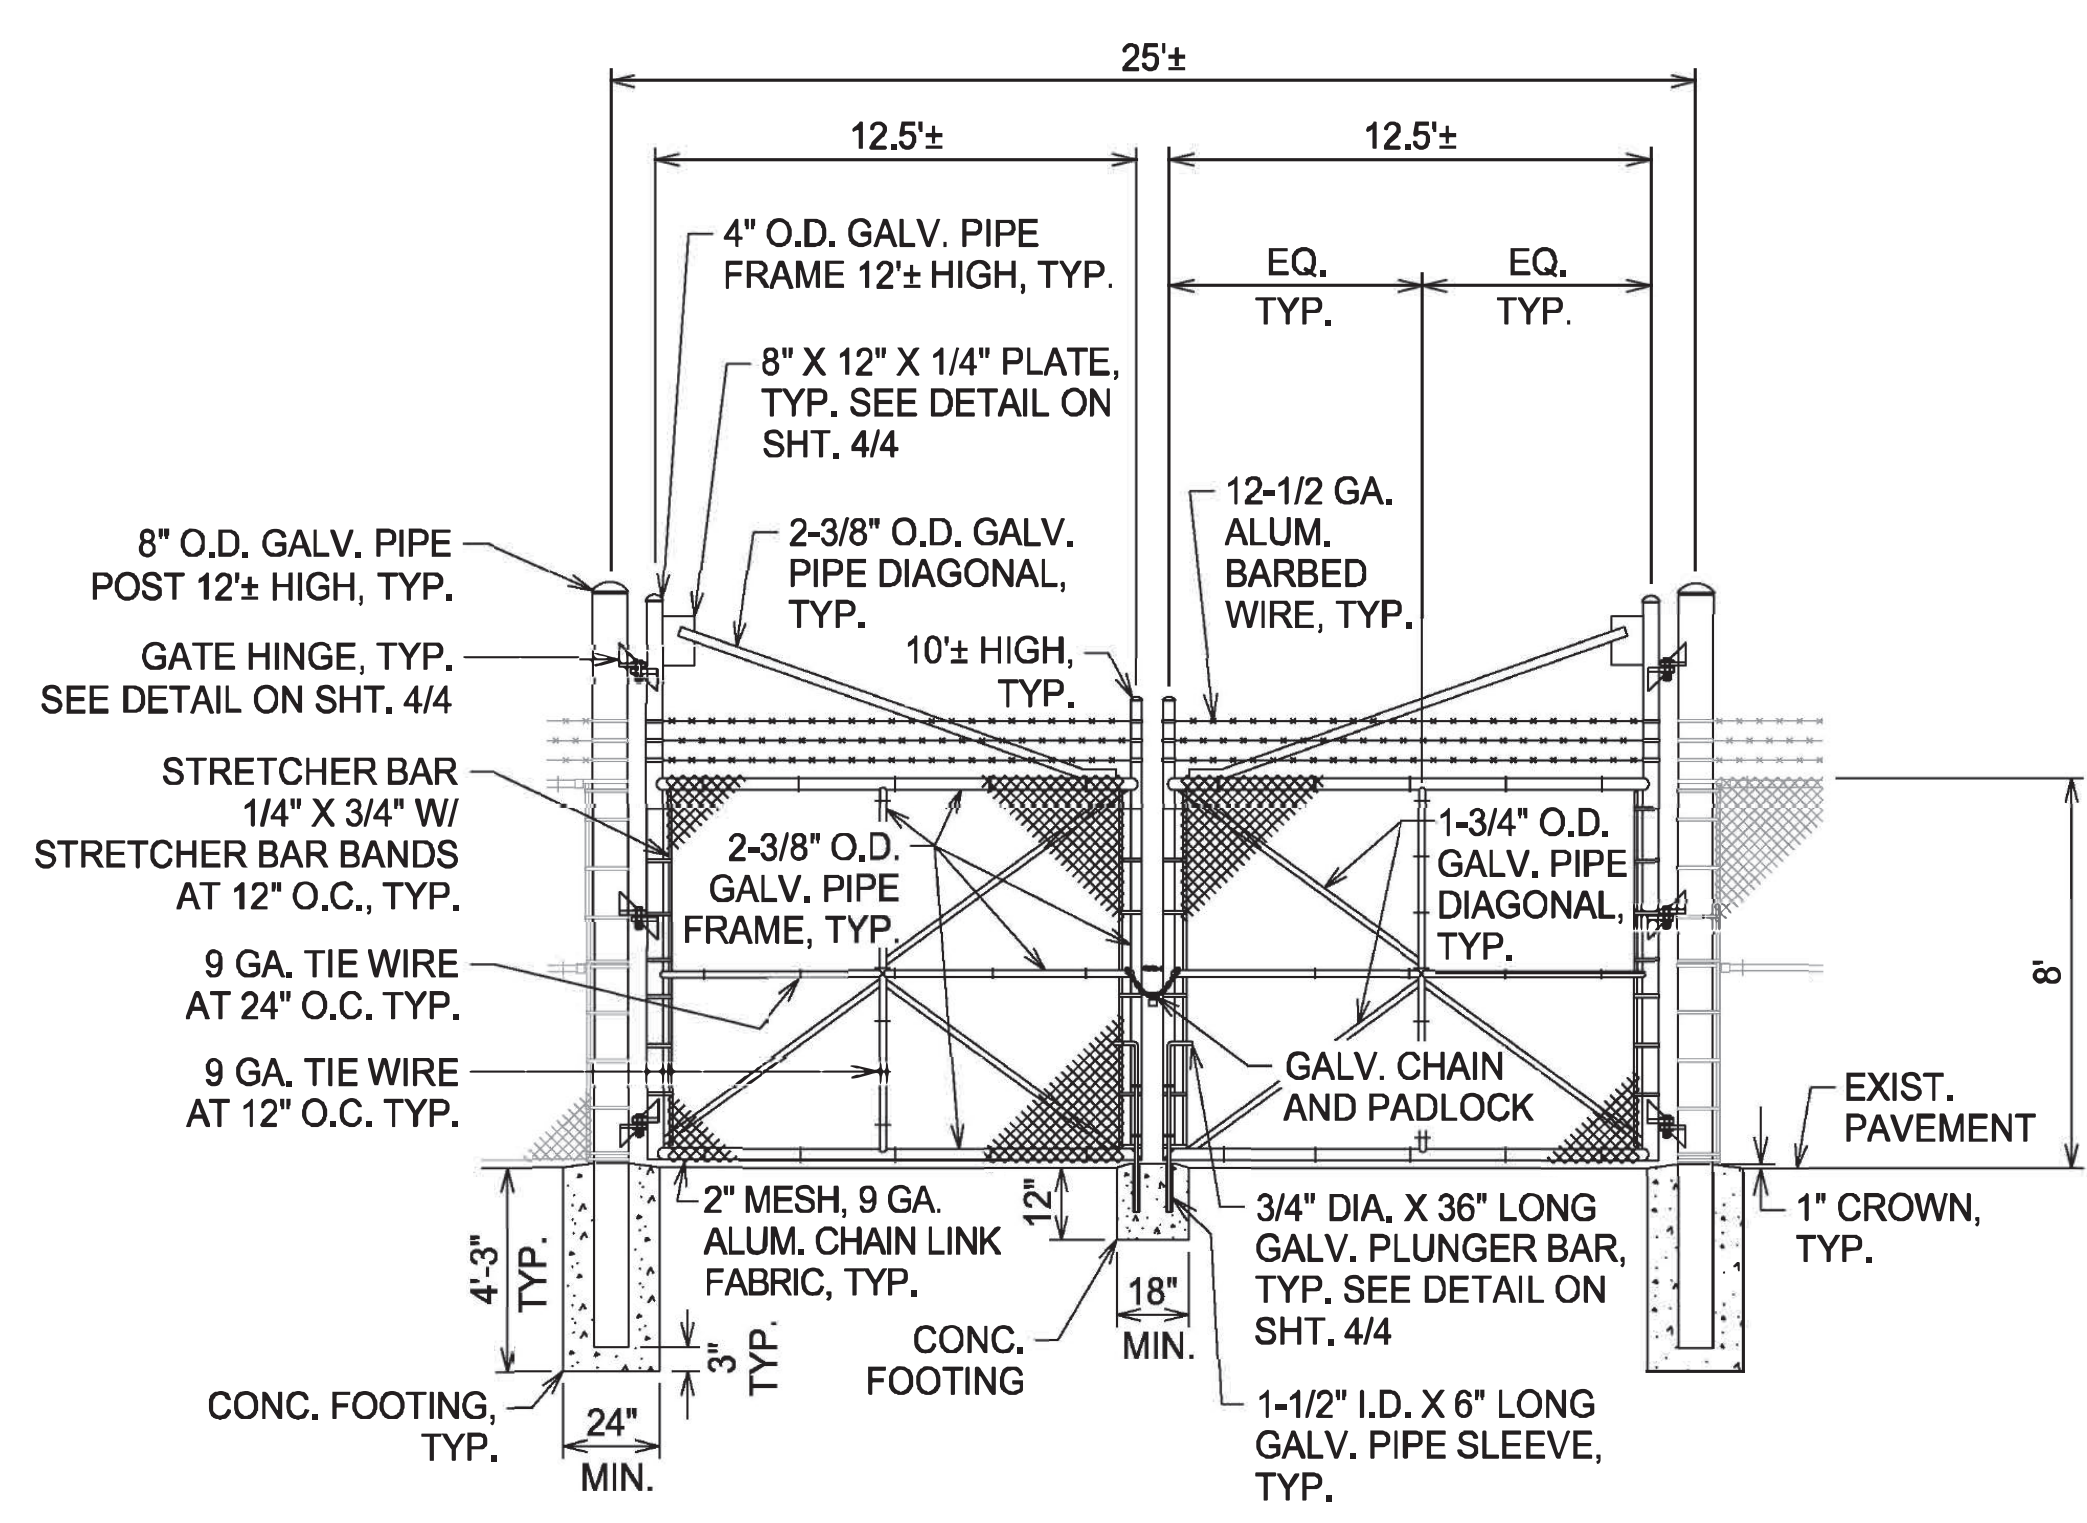

DETAIL - 25' DOUBLE SWING GATE
NOT TO SCALE

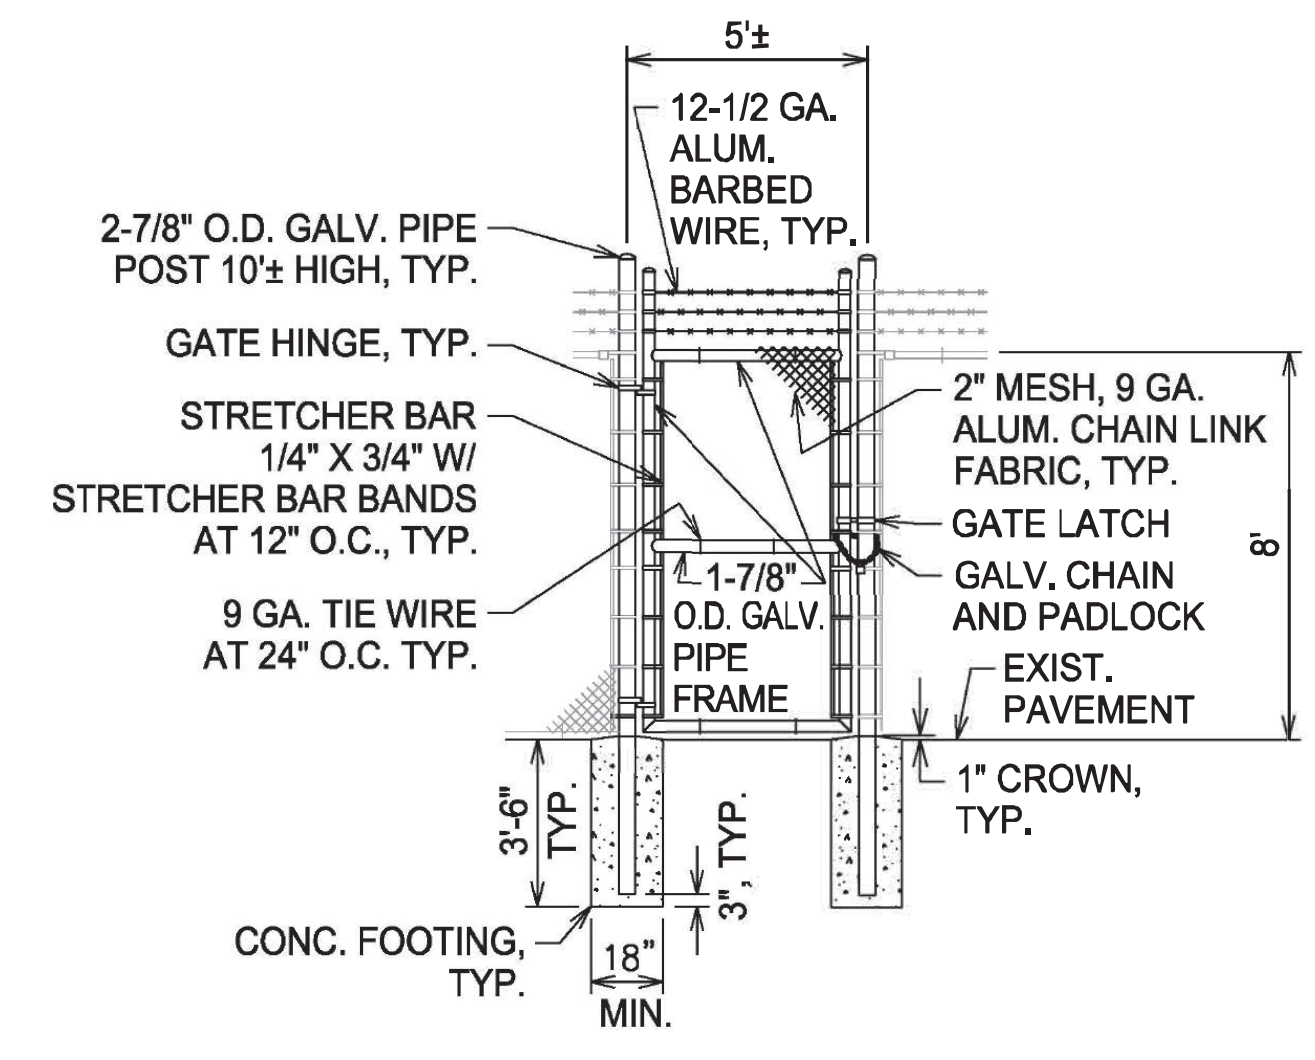

DETAIL - PEDESTRIAN GATE
NOT TO SCALE

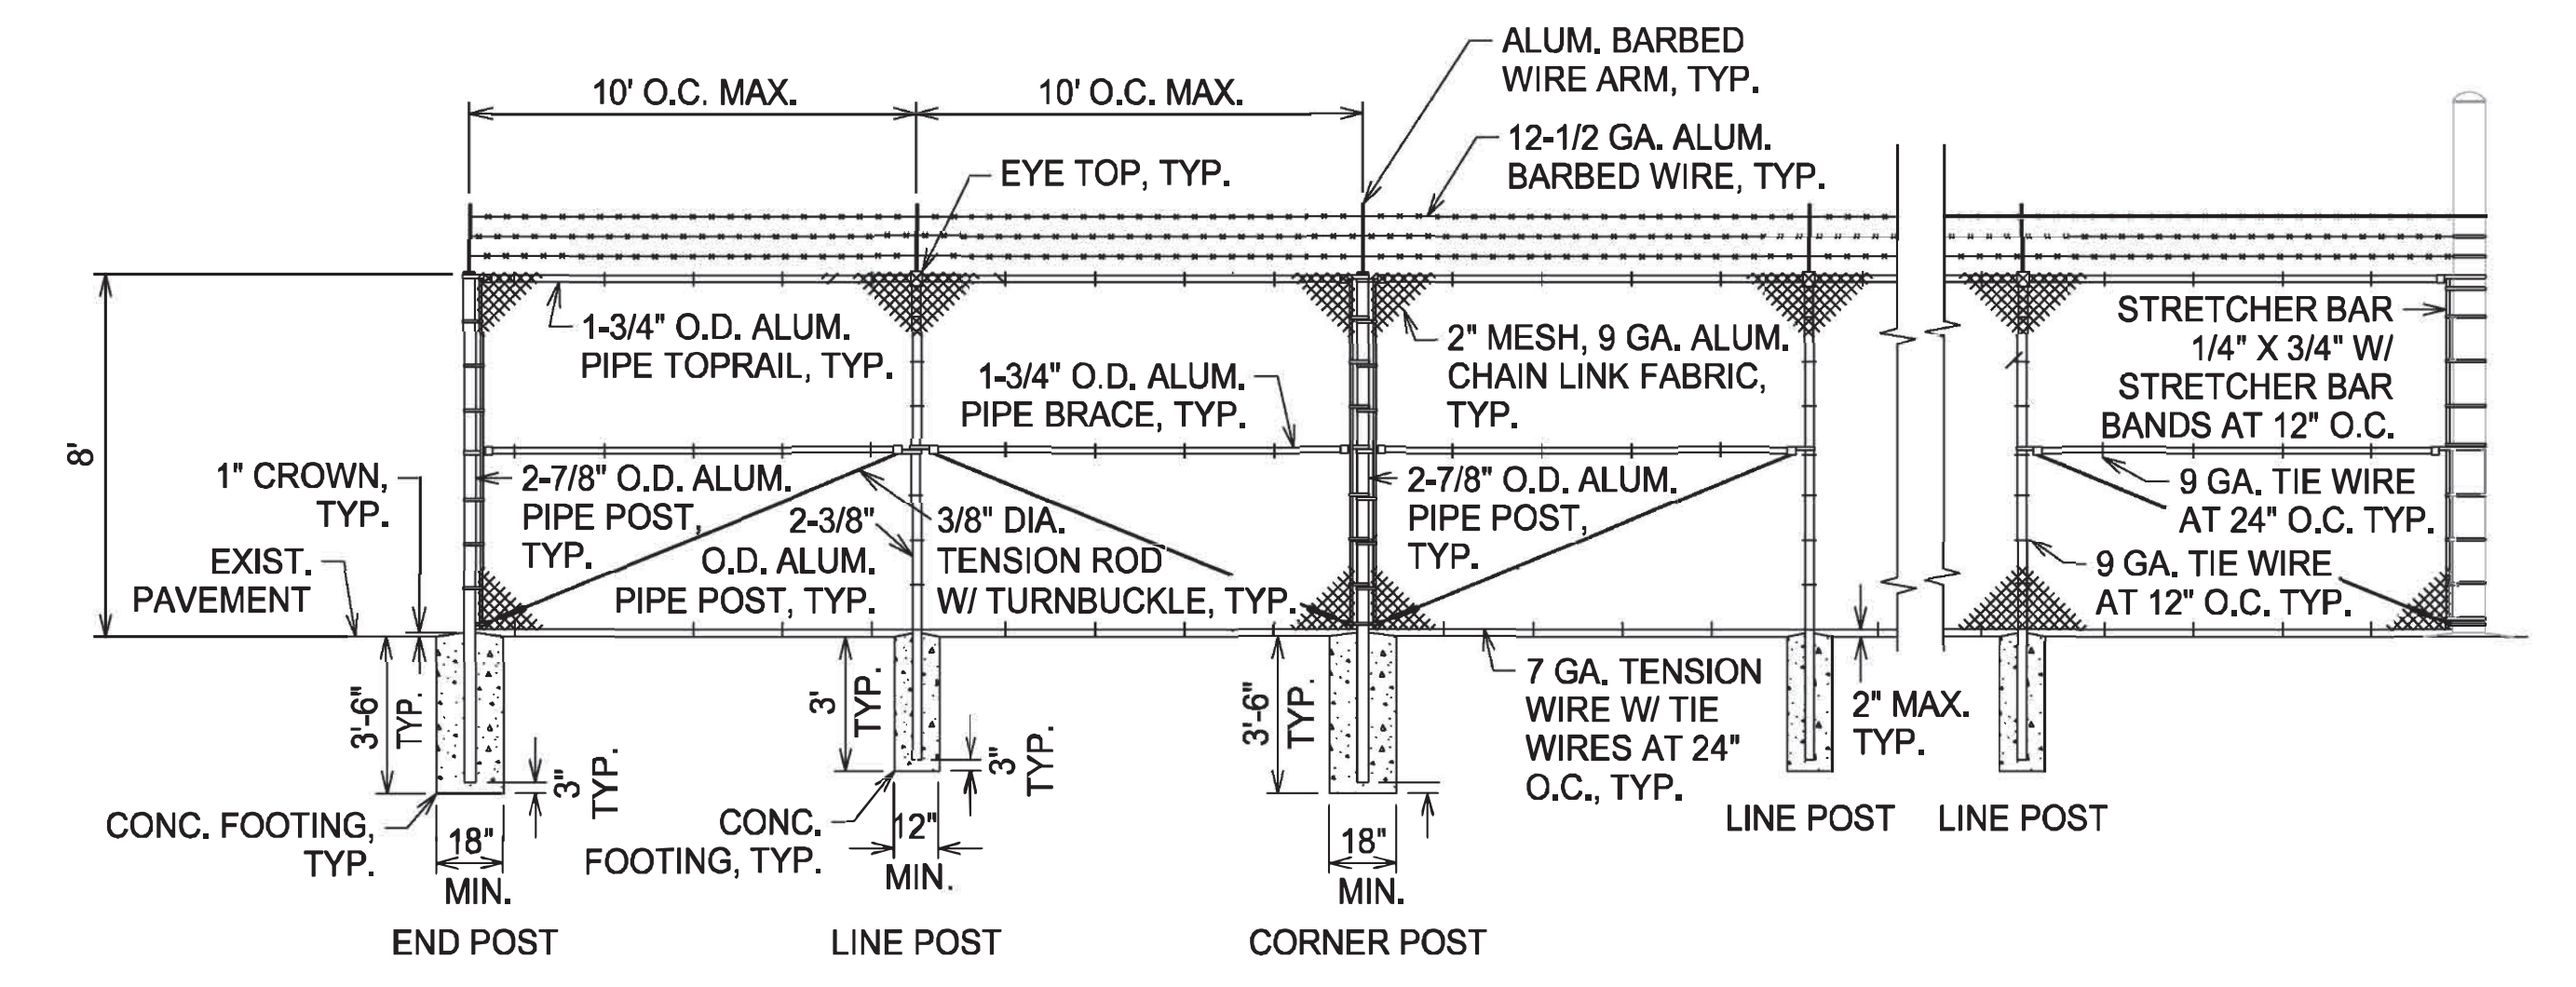

DETAIL - CHAIN LINK FENCE
NOT TO SCALE

1	4/26/2024	ADDENDUM 1	EL	
REV	DATE	DESCRIPTION	BY	APPROVED
STATE OF HAWAII DEPARTMENT OF TRANSPORTATION HARBORS				
JOB TITLE FENCE AND GATE REPAIRS AT VARIOUS LOCATIONS, KAHULUI HARBOR MAUI, HAWAII				
SHEET TITLE DETAILS				
DESIGNED BY: EL				SHEET
DRAWN BY: EL				3
CHECKED BY: AF				3 OF 4 SHTS.
DATE: MAR 2024	JOB NUMBER			
SCALE: AS SHOWN	S30221R			