

ARCHIVES STORAGE & CSD - ADMINISTRATION


Address: 729 Kakoi St. Honolulu 96819

SCOPE

- Gutter cleaning: gutters, adapters, and downspouts (around the higher roof)
- Gutter cleaning: gutters, adapters, and downspouts (around the lower roofs)
- Roof cleaning: the higher roof (archives)
- Roof cleaning: the lower roofs (CSD-administration)
- Roof cleaning: the lower roofs (Loading dock at Archives)



ARCHIVES STORAGE & CSD - ADMINISTRATION

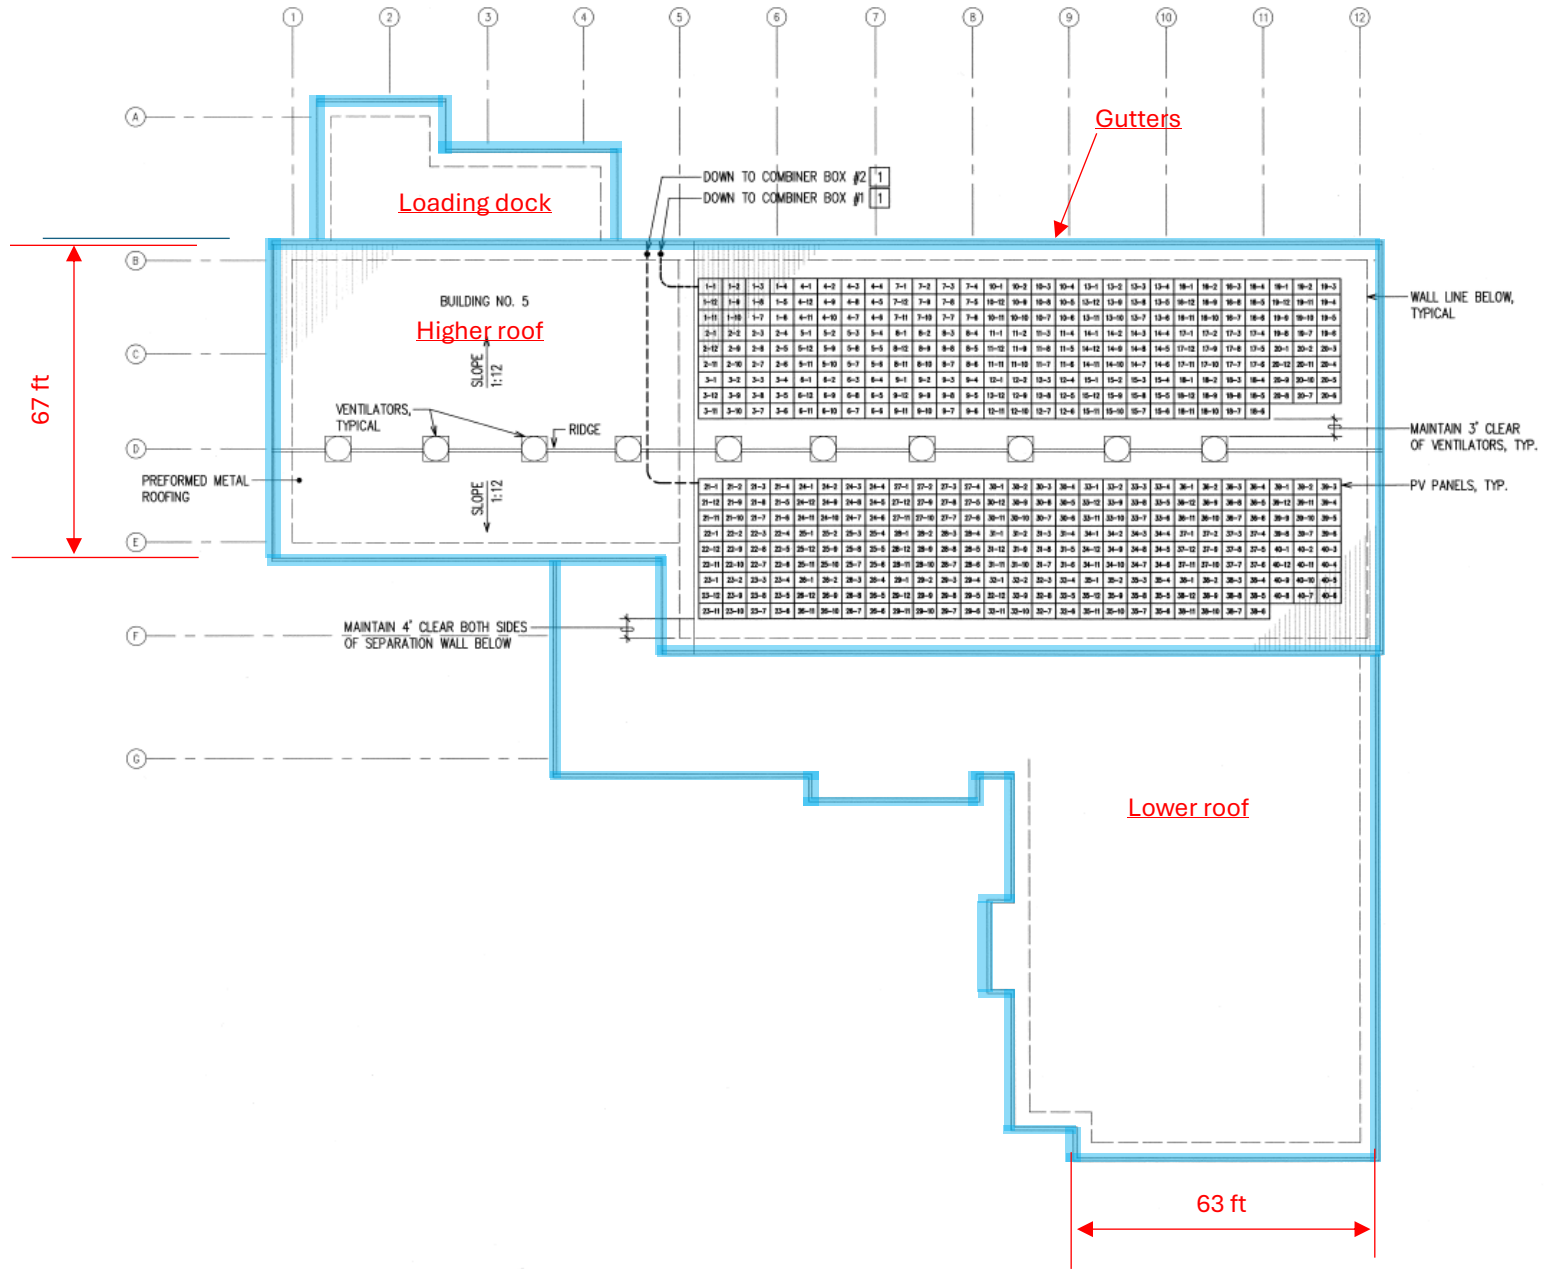

MOORE

ROOF PLAN

SCALE: 1/16"=1'-0"



HALE AUHAU

Address: 425 Queen St. Honolulu 96813




SCOPE

- Gutter cleaning: gutters, adapters, and downspouts (around the entire building)
- Roof cleaning: lower roof-1 (the front entrance on Queen St)
- Roof cleaning: lower roof-2 (in the corner on Punchbowl St)

MAN LIFT

- May require 40-foot or 60-foot man lift
- (to be determined by contractor)

HALE AUHAU

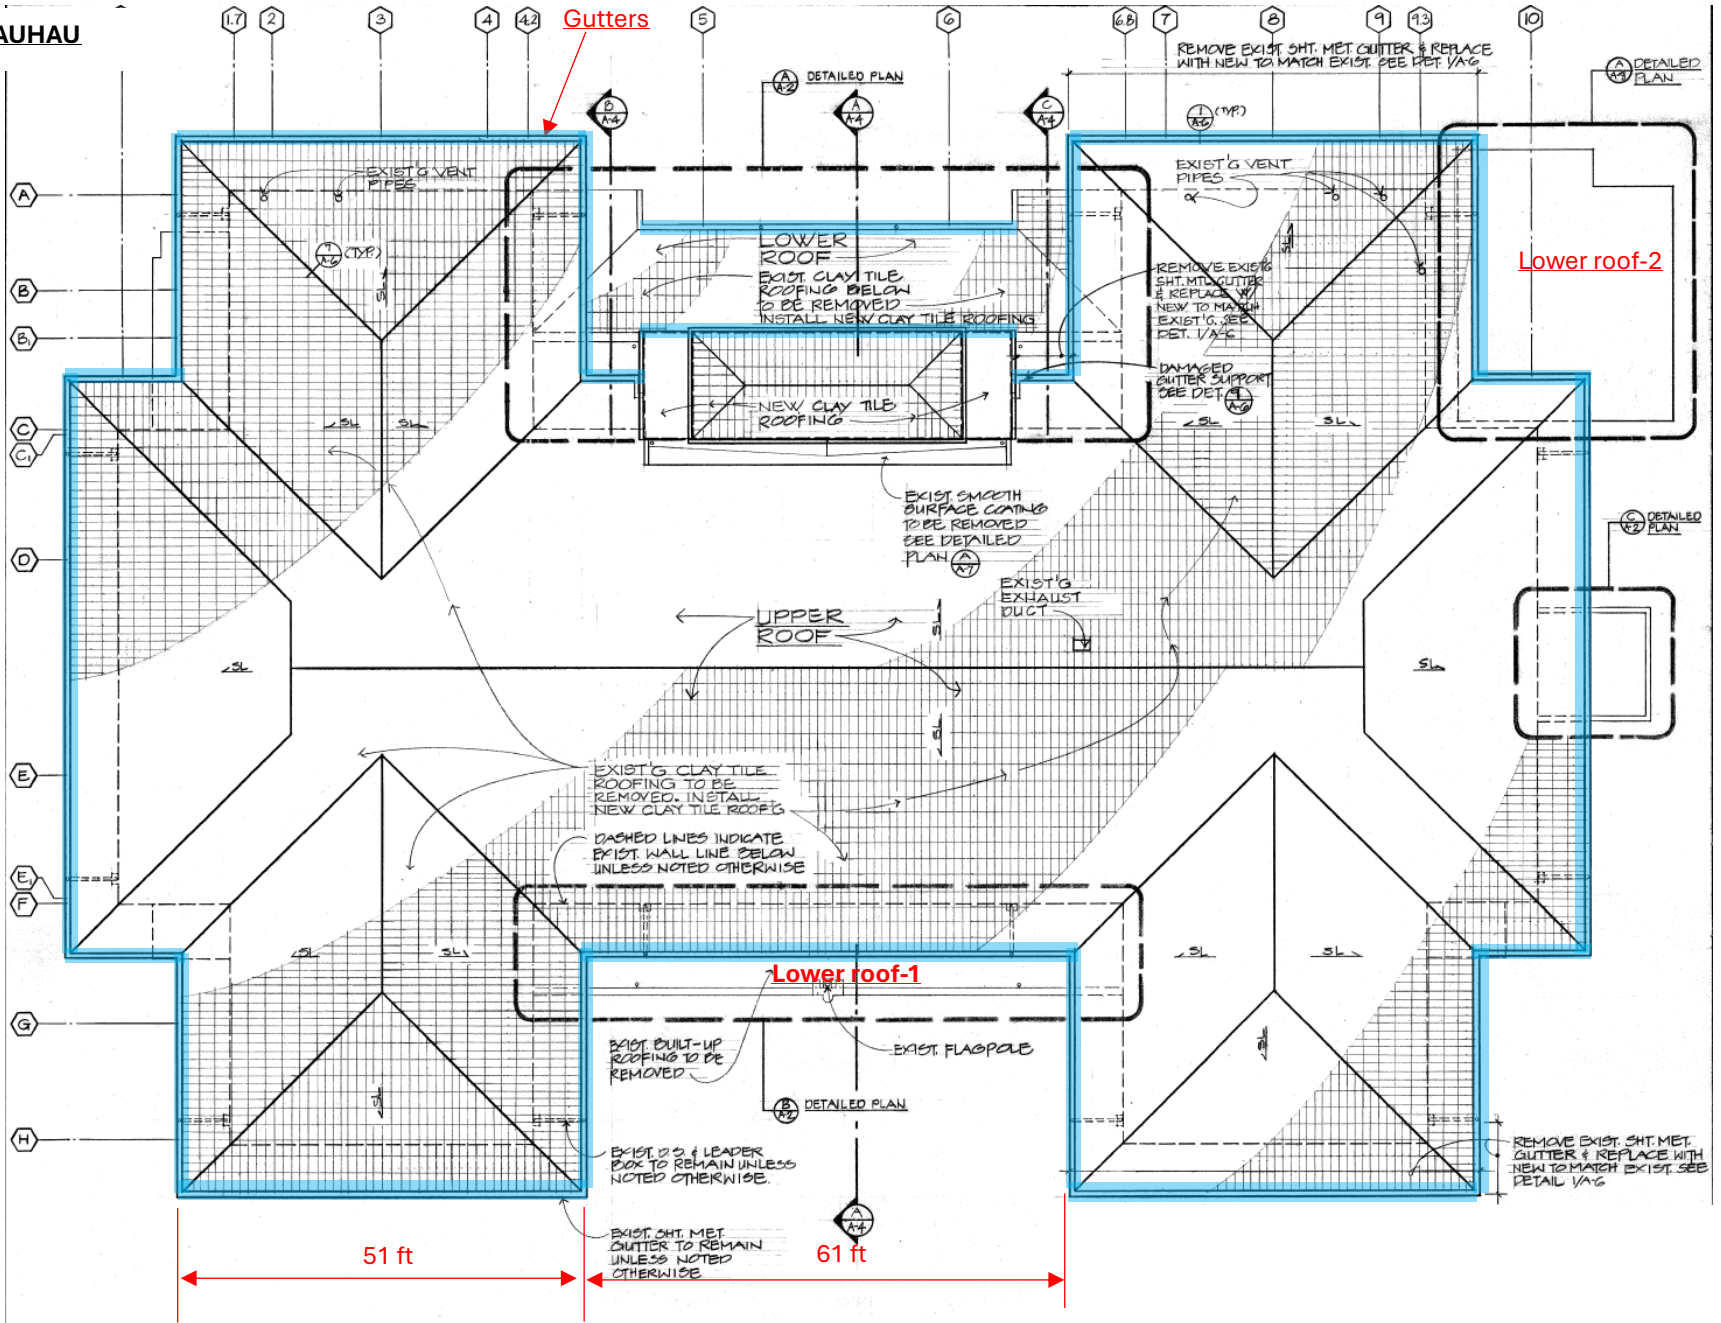


ROOF PLAN
SCALE: 1/8" = 1'-0"



MO 202304


HAWAII STATE SENIOR CENTER

Address: 1640 Lanakila Ave. Honolulu 96817

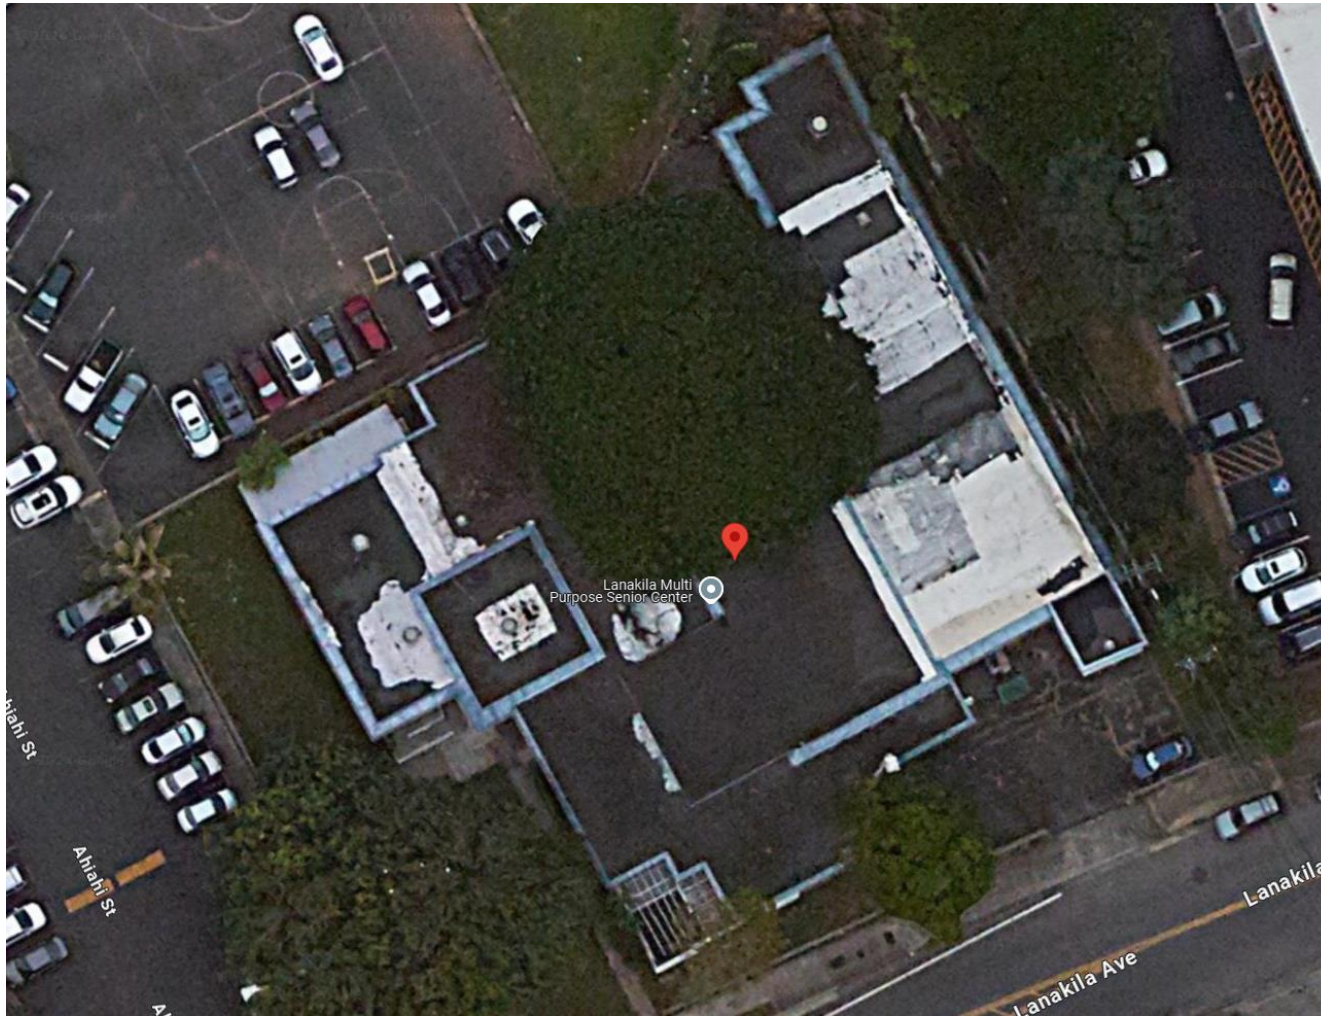

SCOPE

- Roof cleaning: the entire roofs, all roof drains

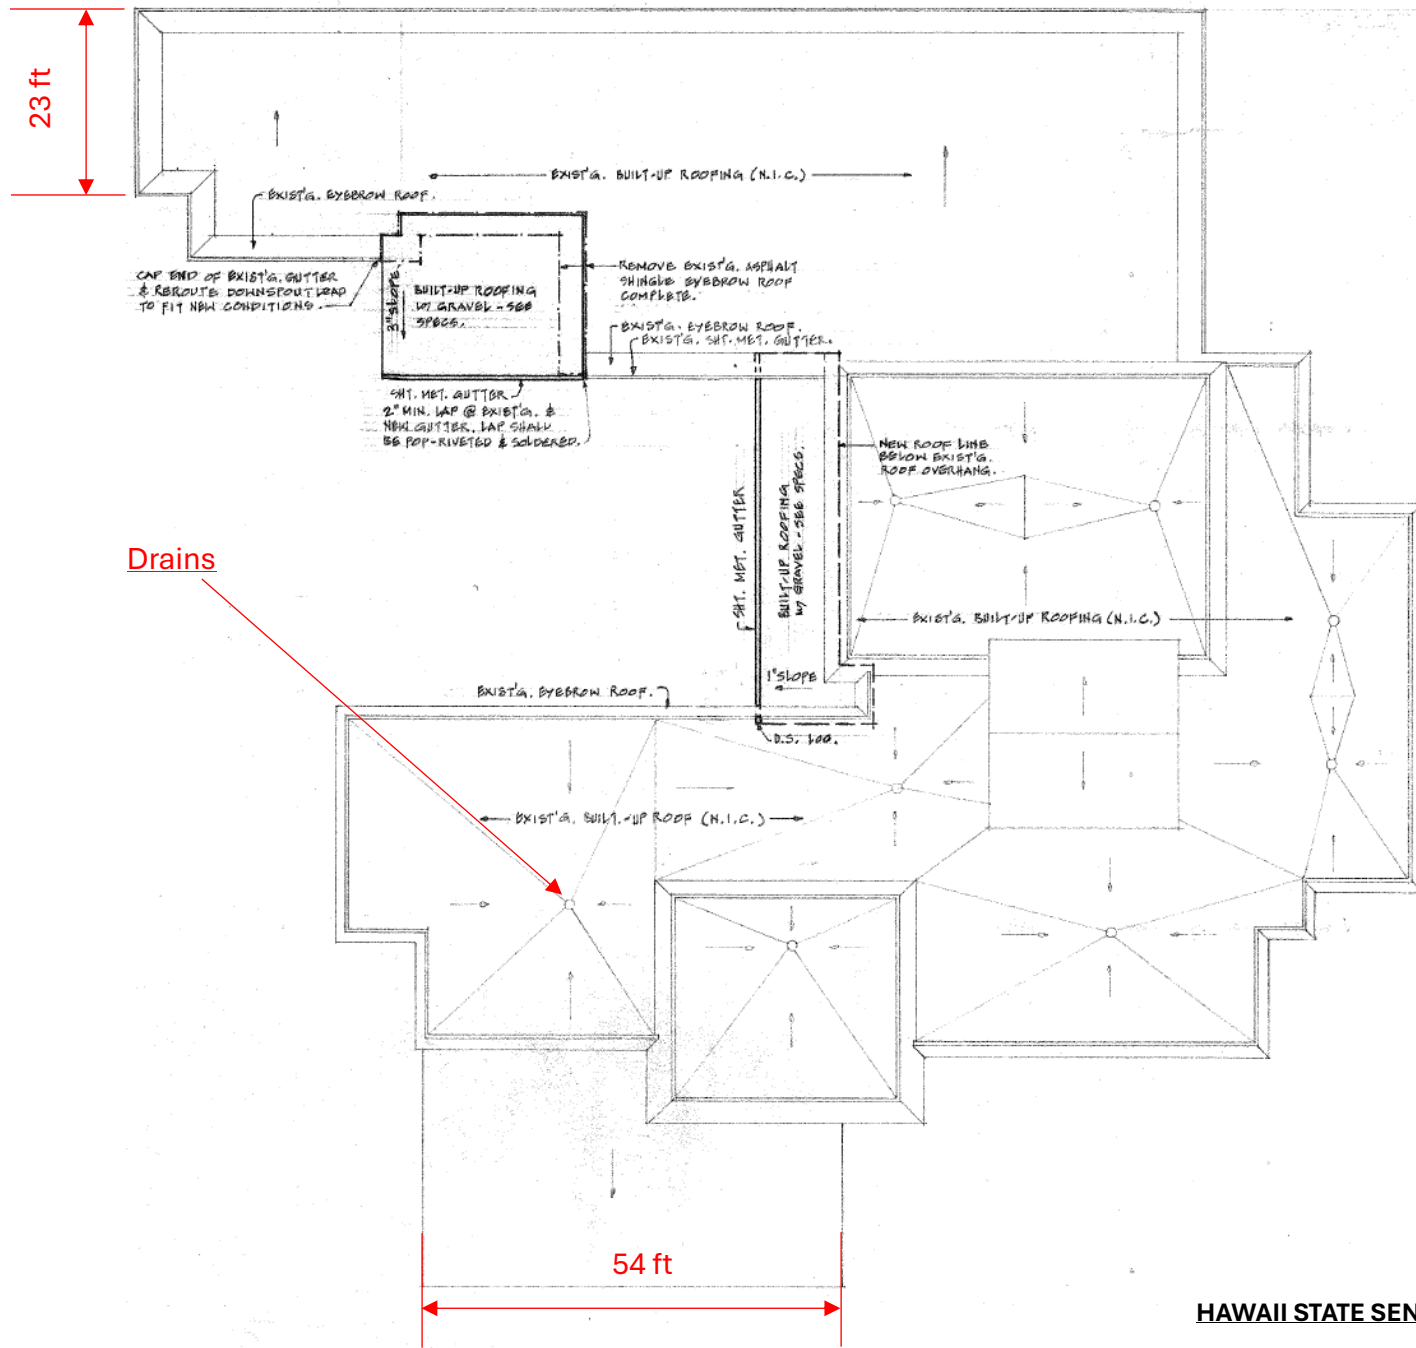

Drains



HAWAII STATE SENIOR CENTER

ROOF PLAN
SCALE: 1/16" = 1'-0"

KAPOLEI SOB


Address: 601 Kamokila Blvd. Kapolei, 96707

SCOPE


- Gutter cleaning: gutters, adapters, and downspouts (around entire higher roofs)
- Gutter cleaning: gutters, adapters, and downspouts (around the lower roof on Uluohia St)
- Gutter cleaning: gutters, adapters, and downspouts (around the lower roof on Kamokila Blvd)

MAN LIFT

- Lower roofs may require 40-foot or 60-foot man lift
- Higher roofs may require 80-foot man lift
- (to be determined by contractor)

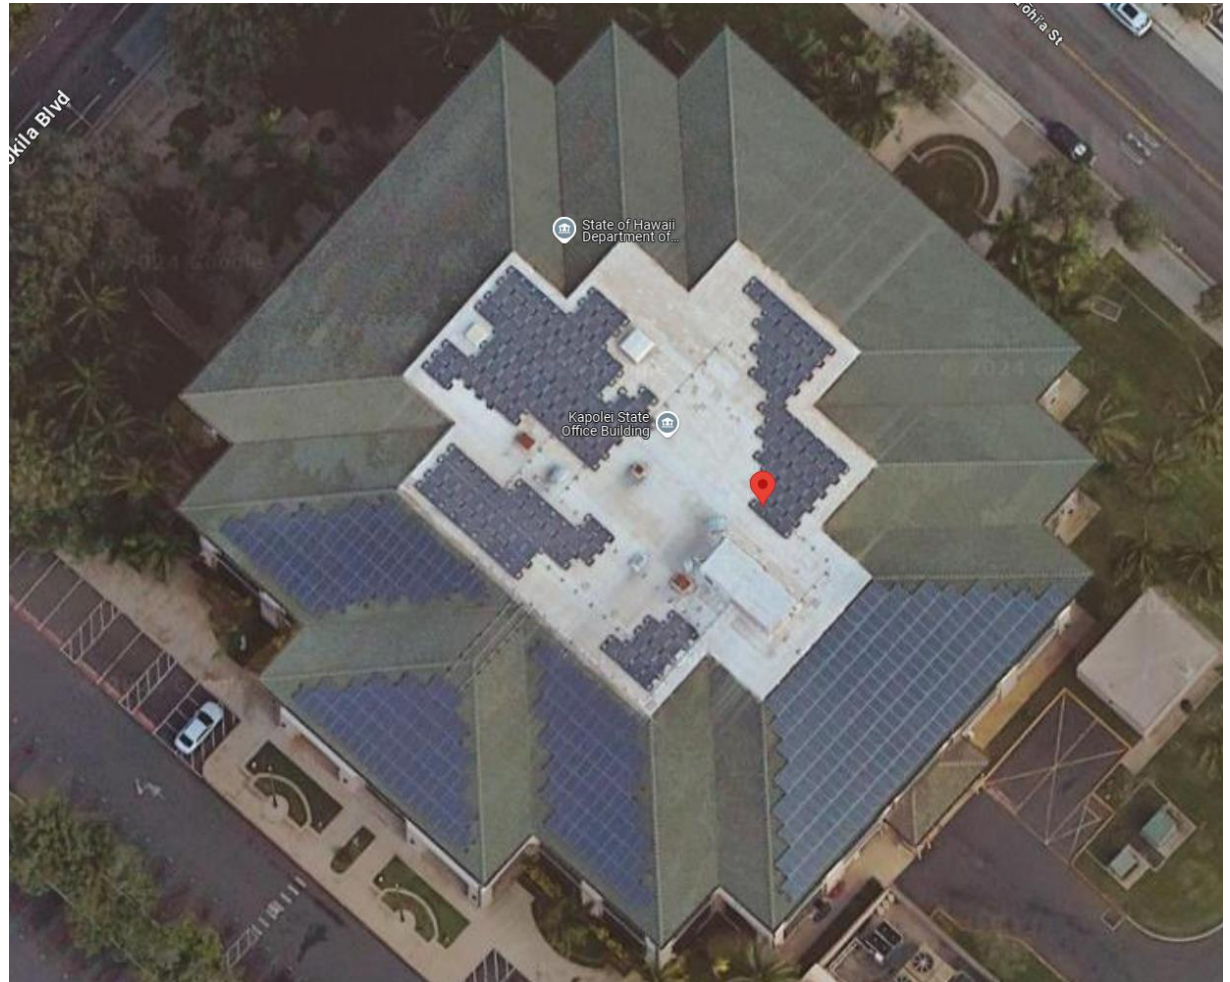

Kamokila Blvd.

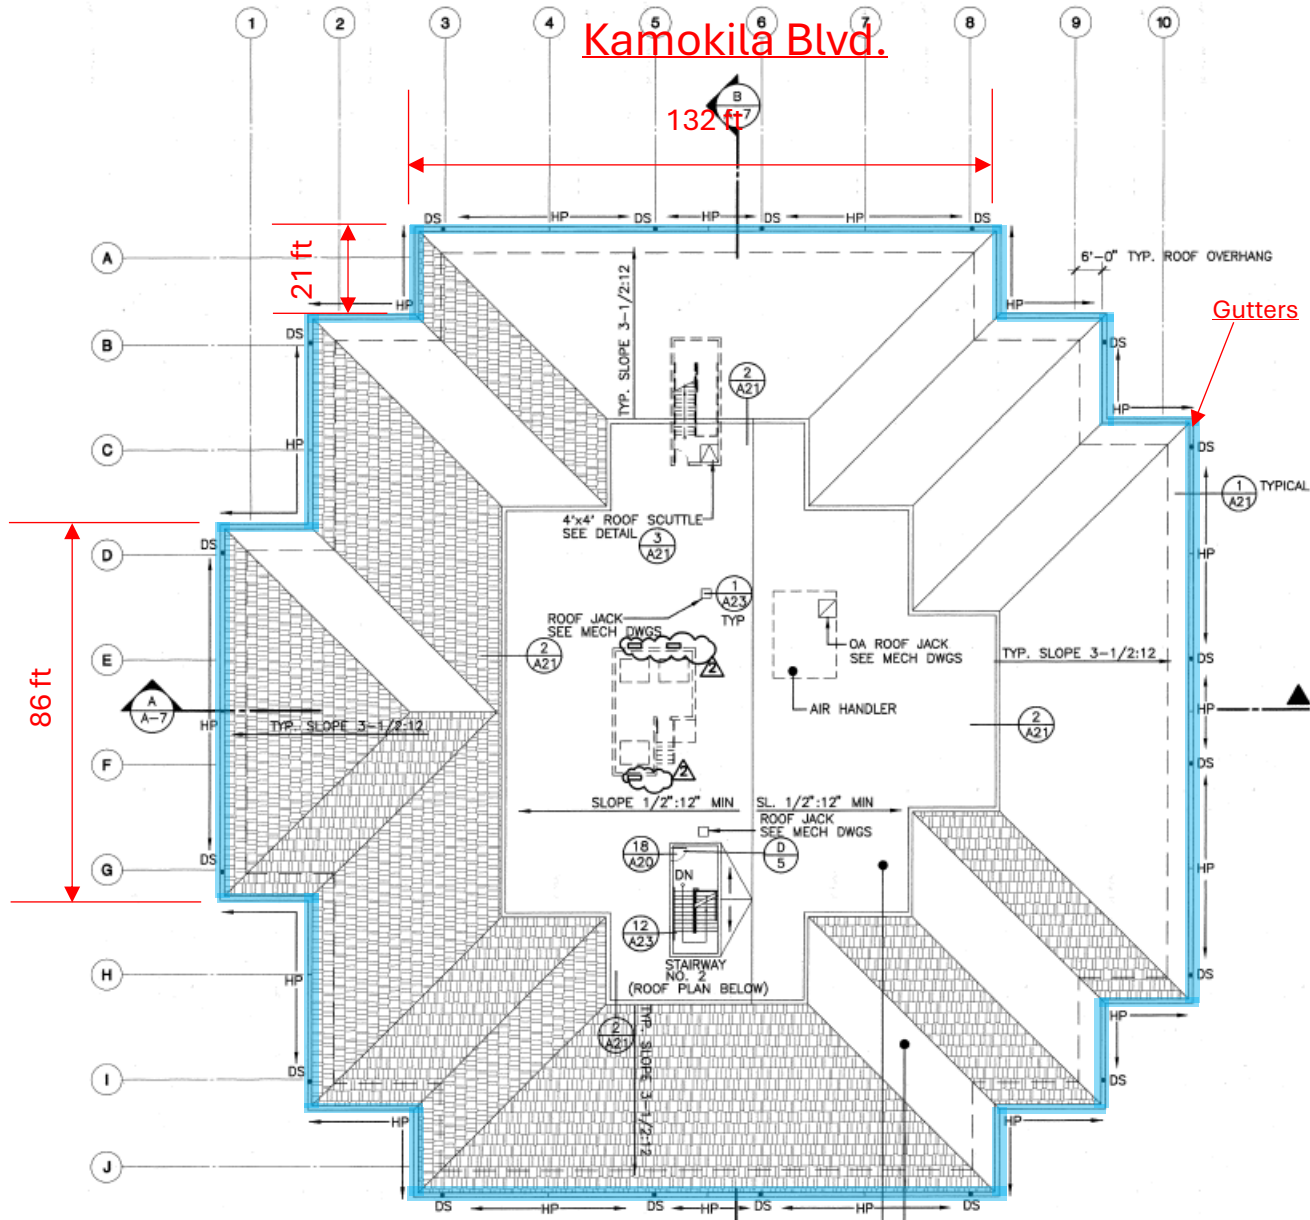

Uluohia St.

B ROOF PLAN
A-4 SCALE: 1/16" = 1'-0"

- UL-P815 MONIER TILE ROOF ON BASE SHEET ON EXTERIOR PLYWOOD ON RIGID INSULATION ON STEEL DECK
- BUILT-UP ROOF ON INSULATION ON STEEL DECK W/ CEMENTITIOUS FIREPROOFING UL-P701
- SLOPE 1/2":12" MIN
- ROOF PLAN STAIRWAY NO. 2

KALANIMOKU


Address: 1151 Punchbowl St. Honolulu, 96813

SCOPE

- Roof cleaning: the entire roofs, all roof drains



KALANIMOKU (part 1/2)

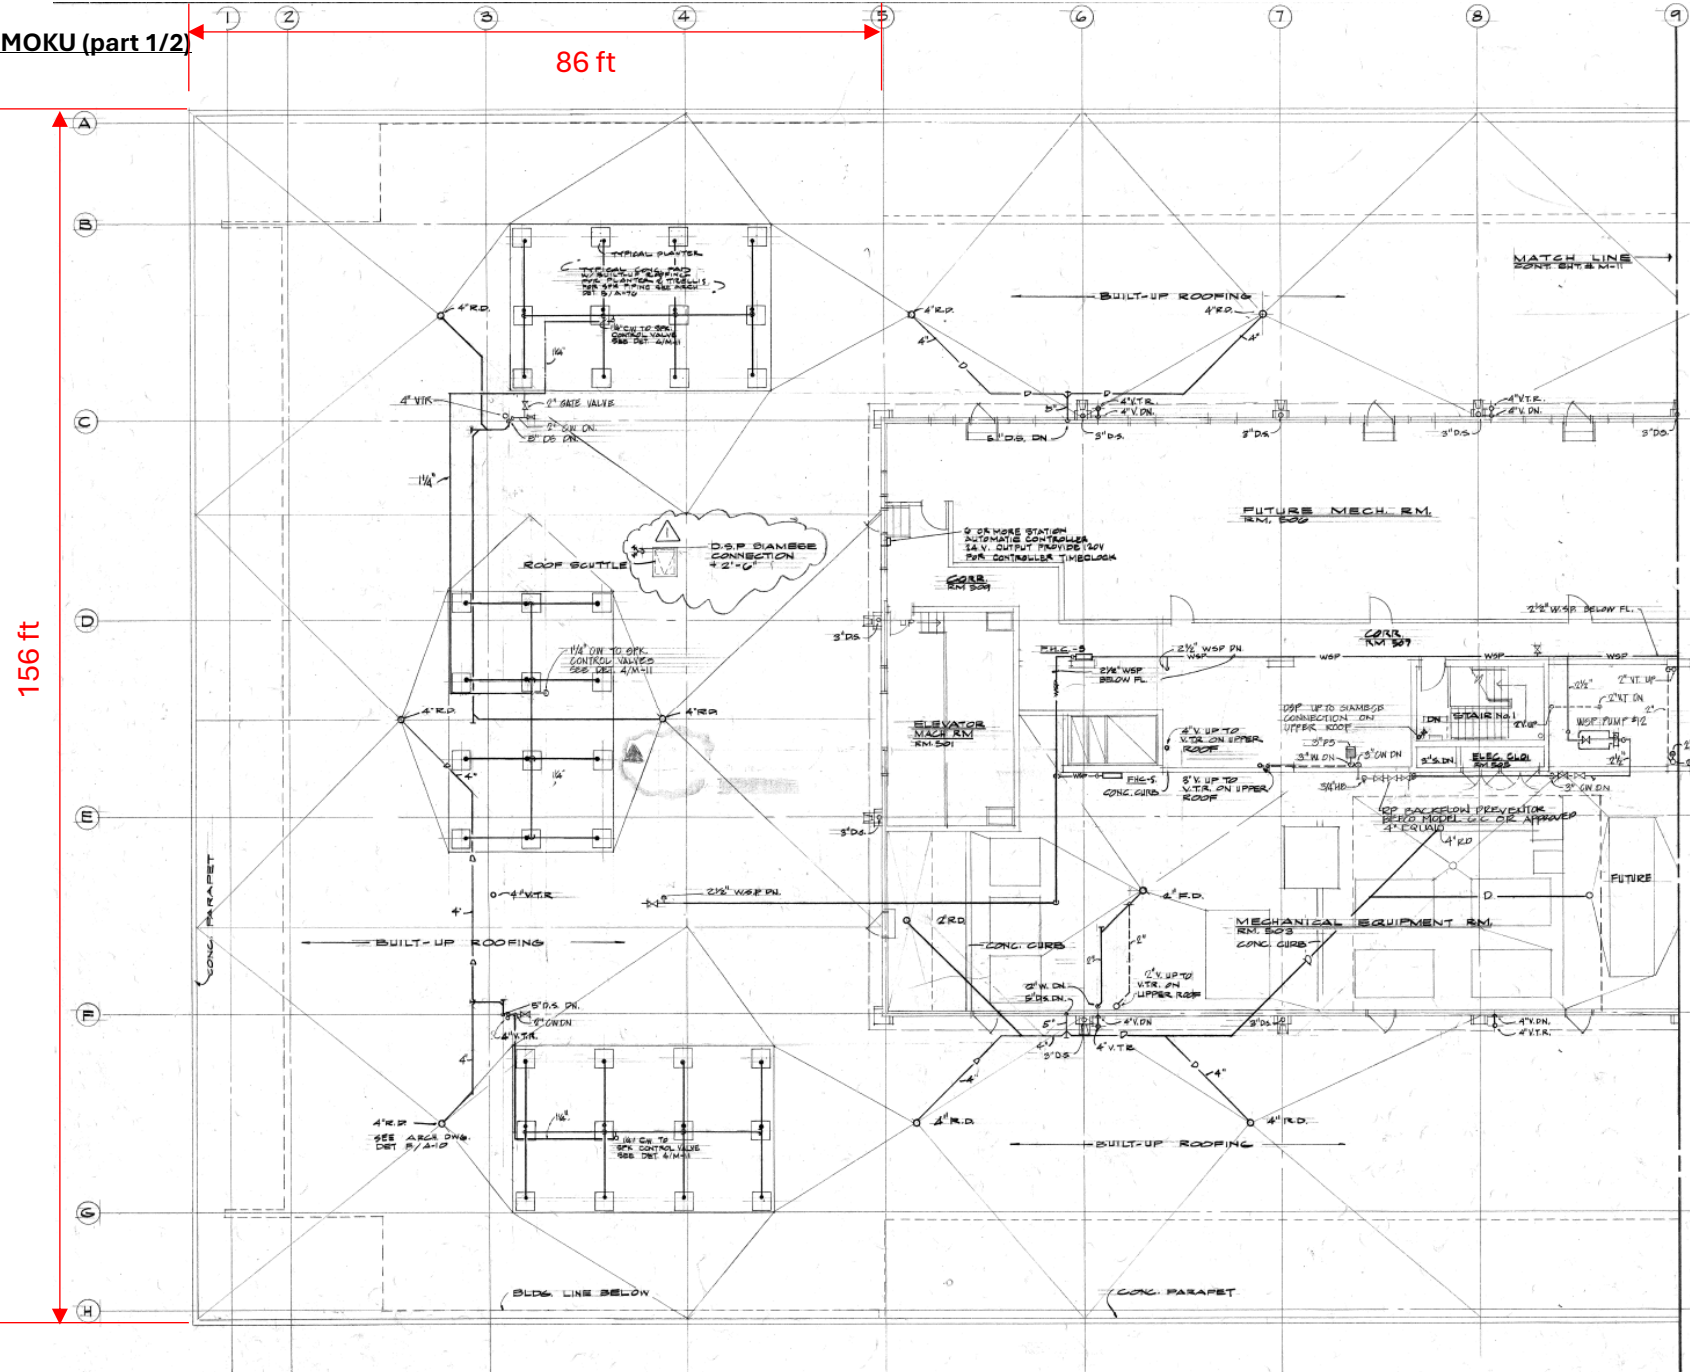


156 ft

86 ft

PART P.H. MECH. EQUIPMENT FLOOR PLAN & ROOF PLAN ①
 SCALE: 1/8" = 1'-0" PLUMBING M-10

AS BUILT DR

KALANIMOKU (part 2/2)

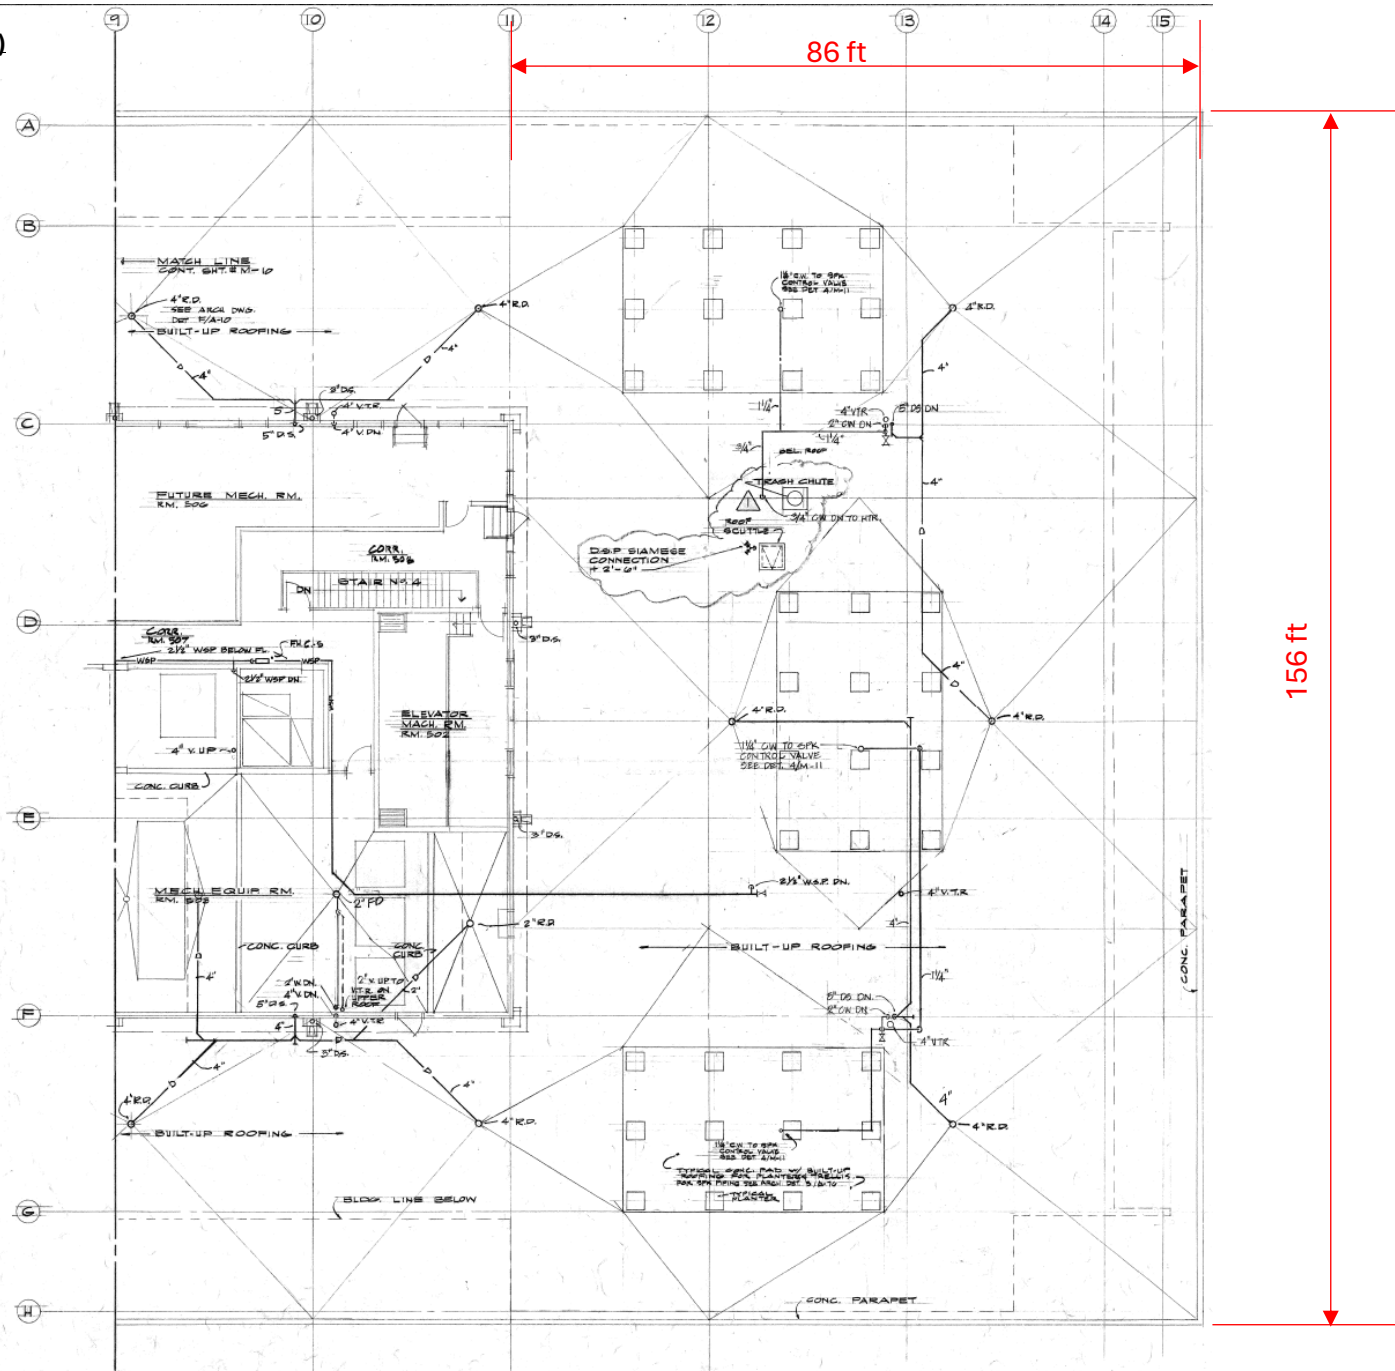

PART PH. MECH. EQUIPMENT FLOOR PLAN & ROOF PLAN (1)
 SCALE: 1/8" = 1'-0" PLUMBING M-11

KAM V


Address: 901 Bethel St. Honolulu, 96813


SCOPE

- Gutter cleaning: higher roof gutters, adapters, and downspouts
- Gutter cleaning: lower roof gutters, adapters, and downspouts
- Roof cleaning: the lower roofs


MAN LIFT

- Lower roofs may require 12-foot ladder or man lift
- (to be determined by contractor)

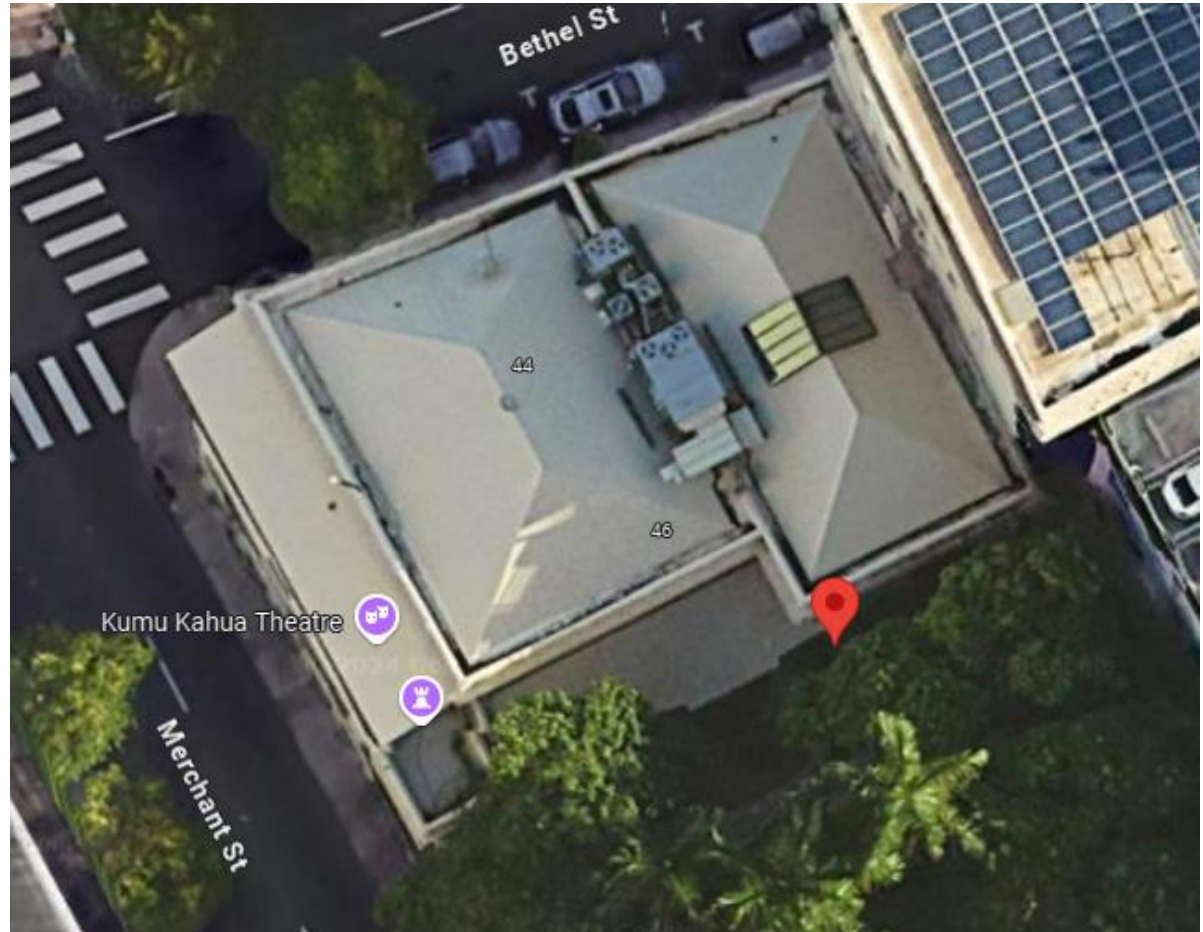

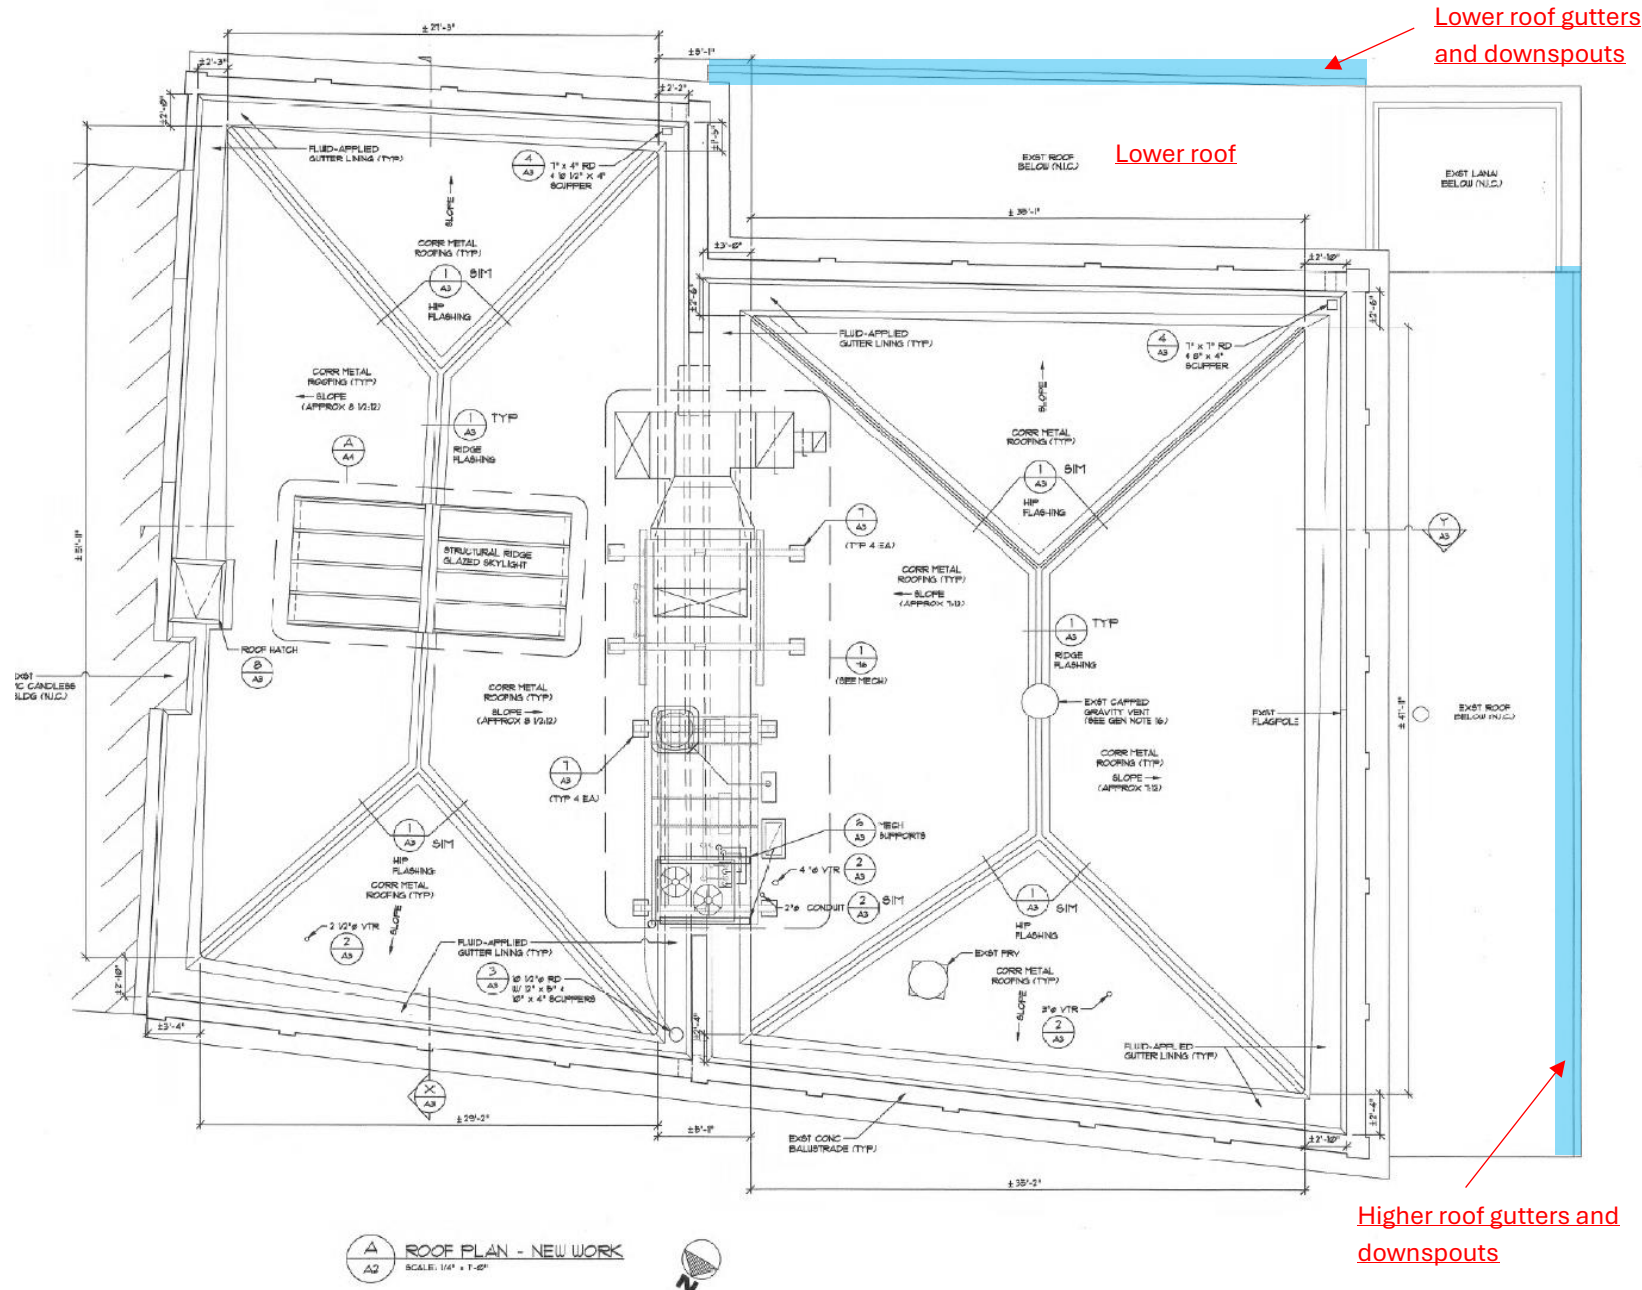


A ROOF PLAN - NEW WORK
A2 SCALE: 1/4" = 1'-0"

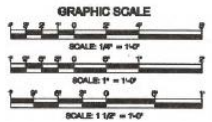

KANEOHE CIVIC CENTER


Address: 45-260 Waikalua Rd. Kaneohe, 96744

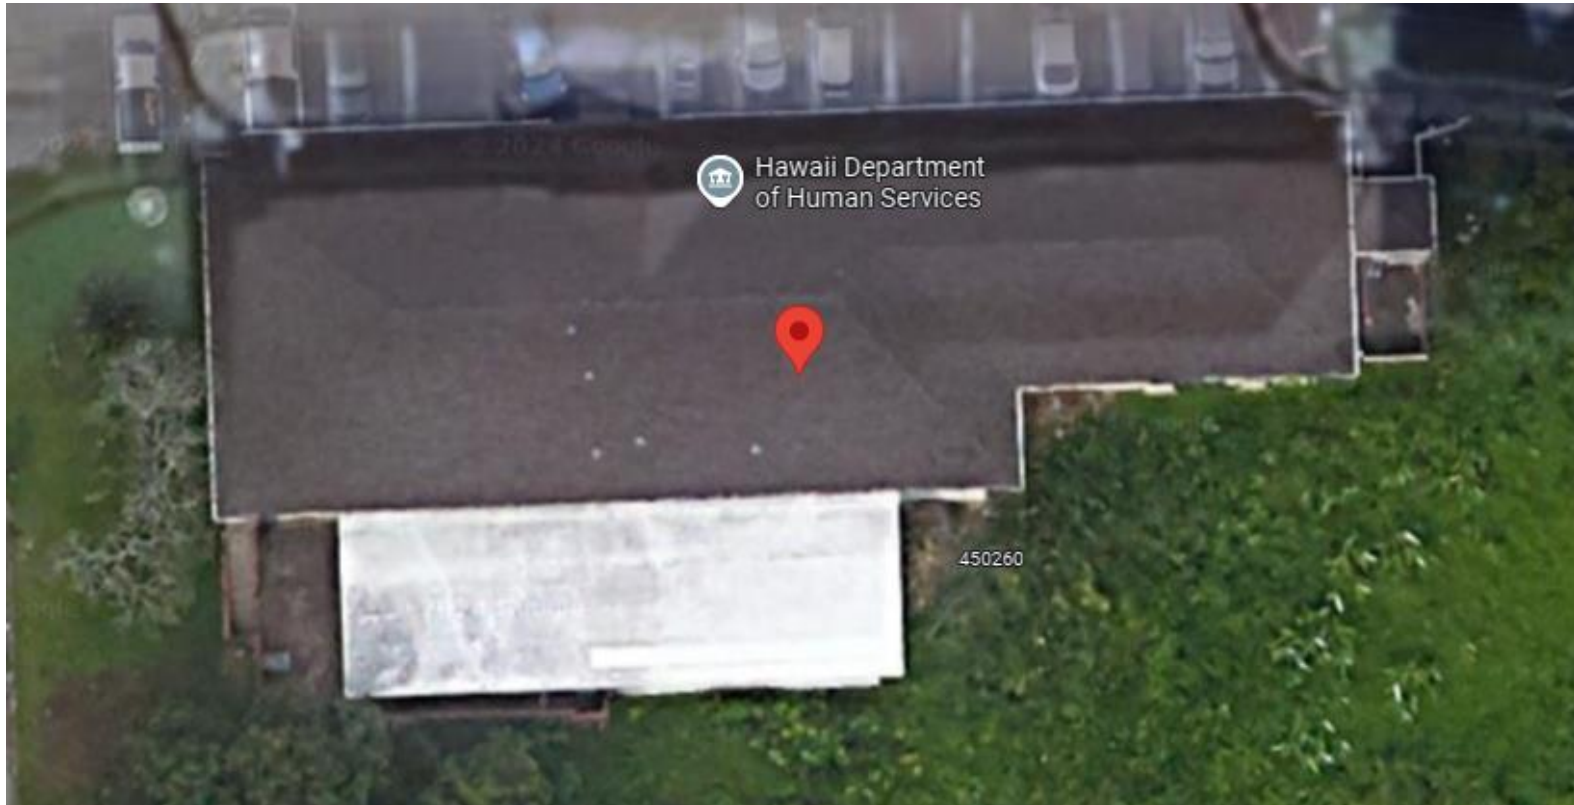

SCOPE

- Gutter cleaning: higher roof gutters, adapters, and downspouts
- Gutter cleaning: lower roof gutters, adapters, and downspouts
- Roof cleaning: the lower roofs

KANEOHE CIVIC CENTER

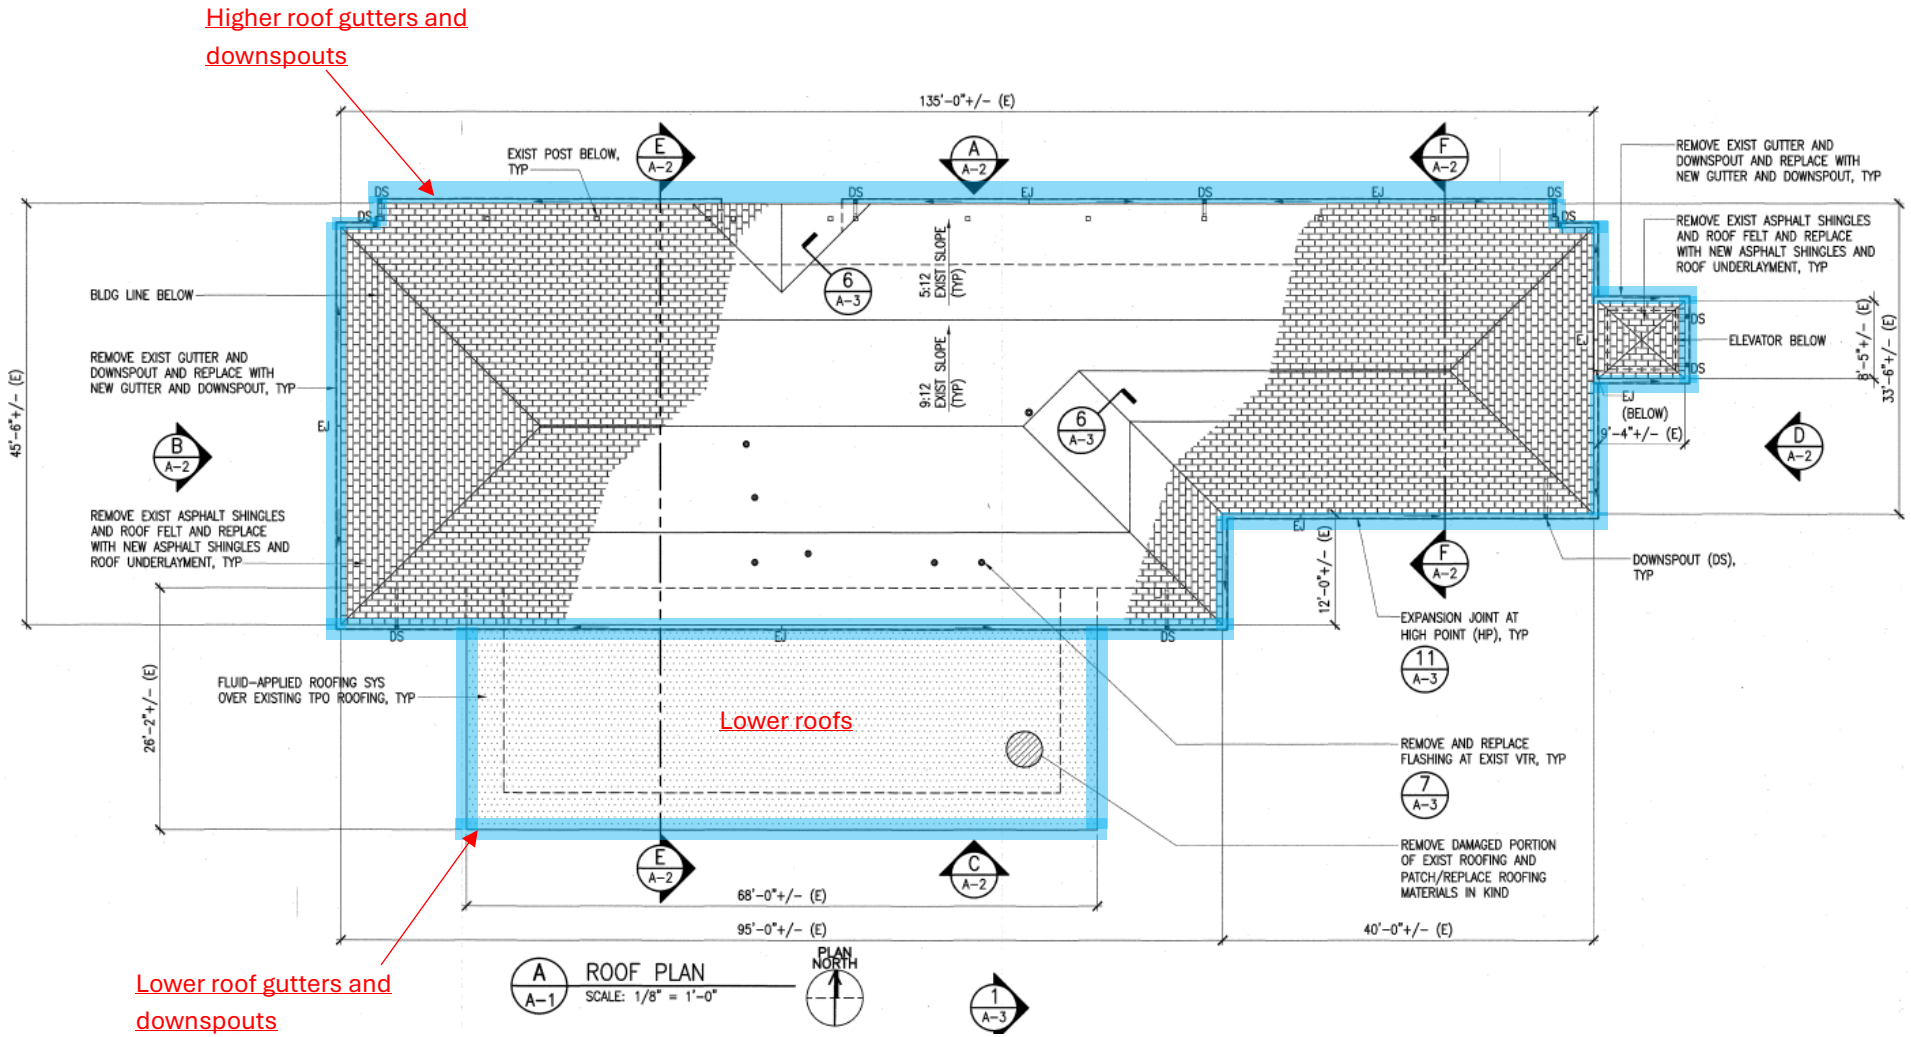


KEELIKOLANI


Address: 830 Punchbowl St. Honolulu, 96813

SCOPE

- Roof cleaning:
 - The lower roofs (around the building)
 - All roof drains

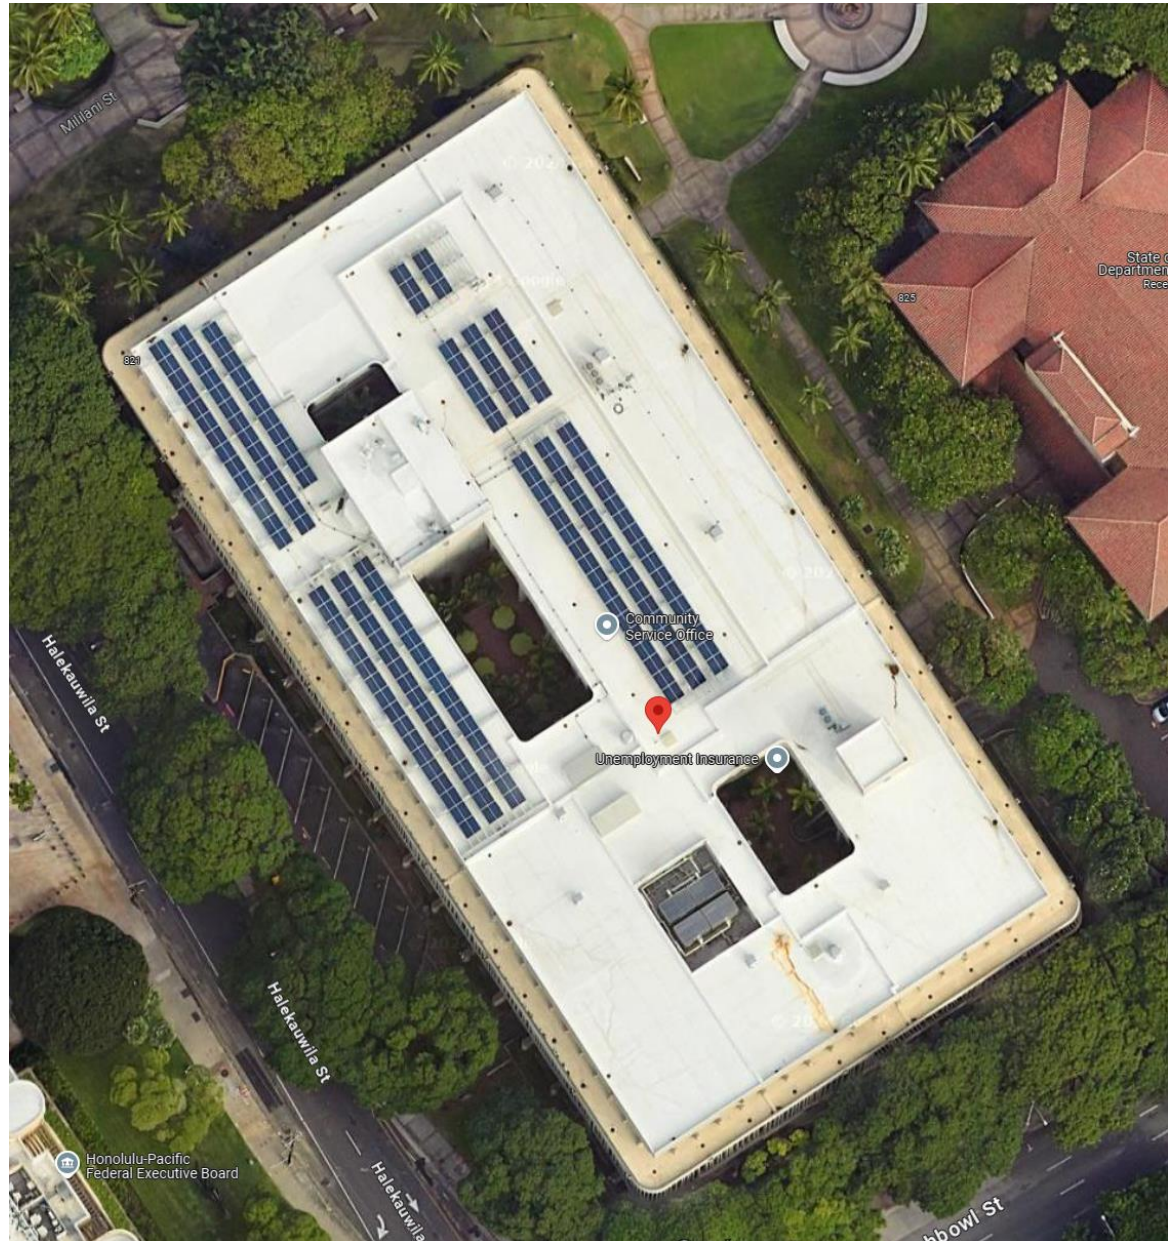

Lower roofs

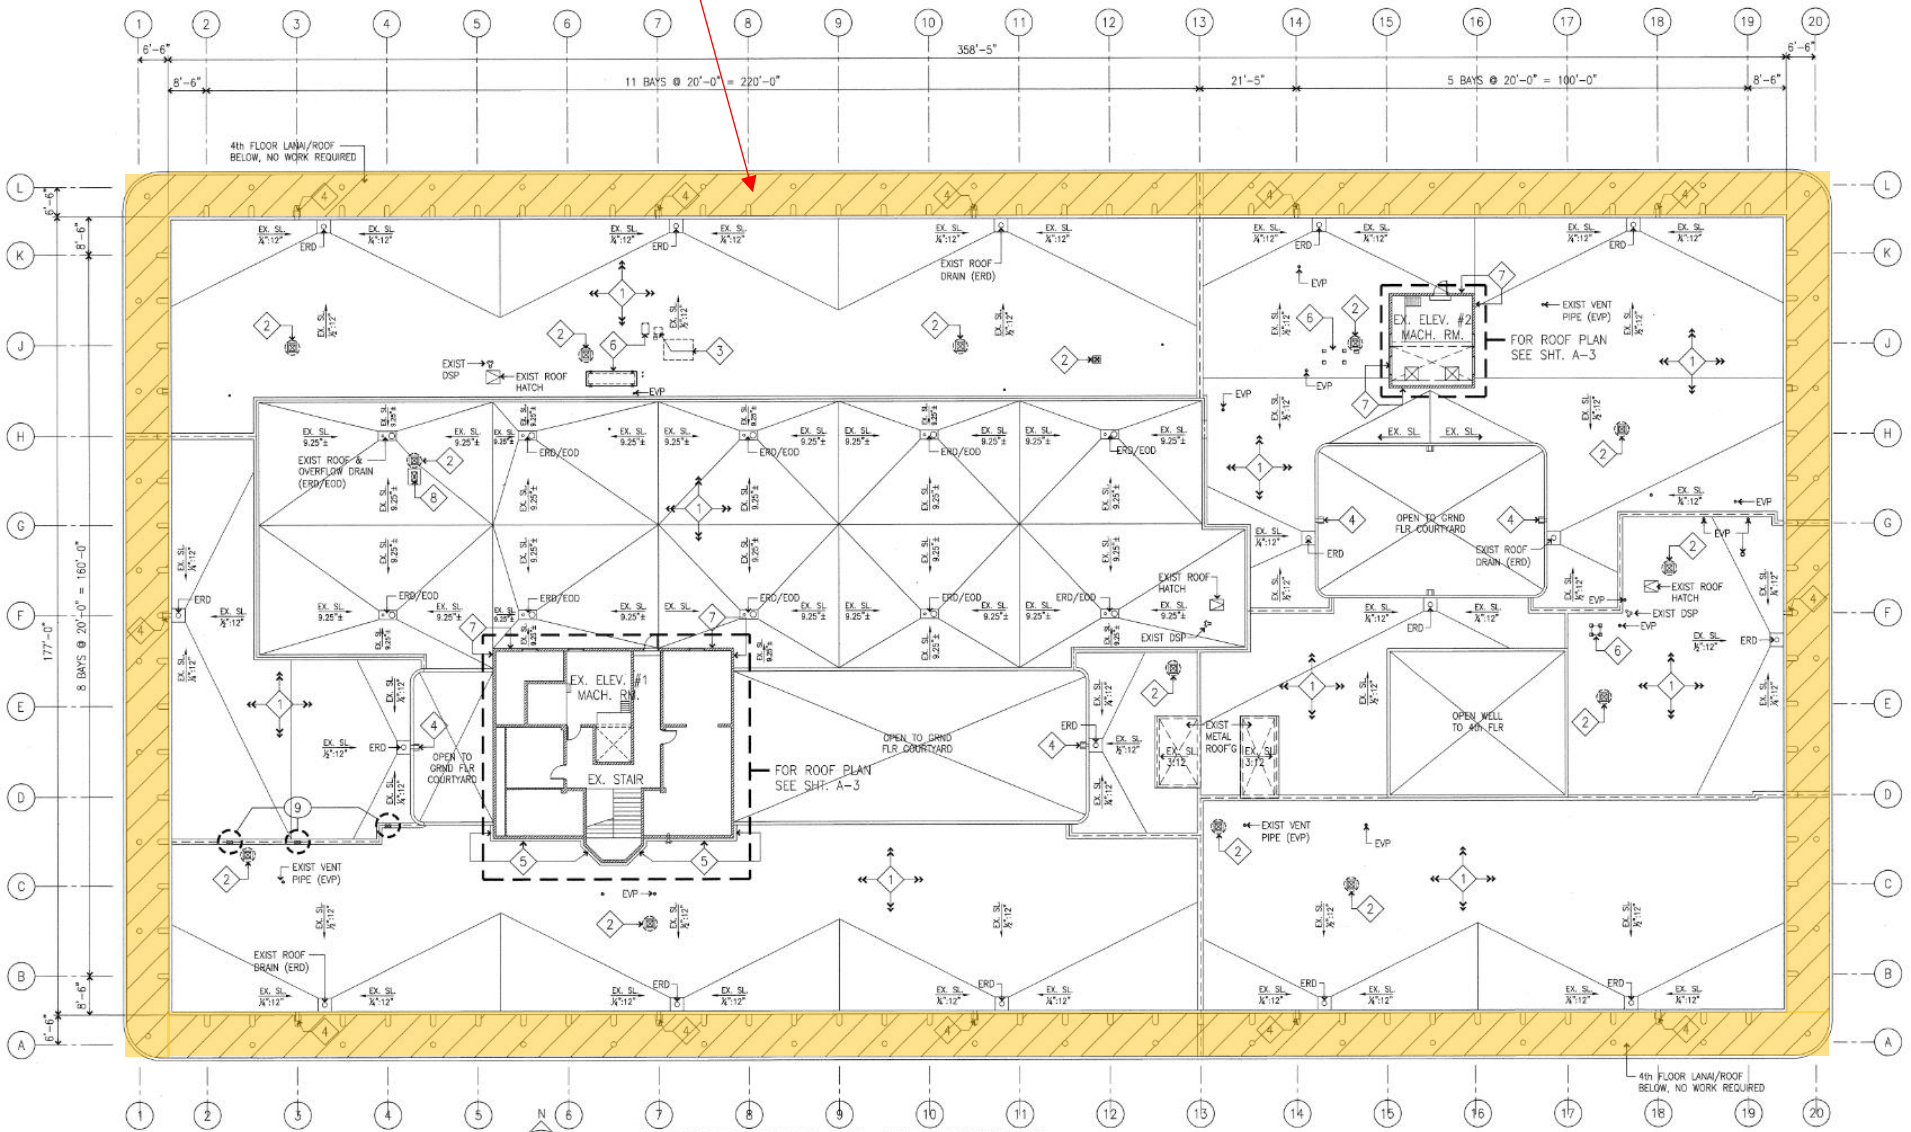


EXIST ROOF PLAN - DEMOLITION
SCALE: 1/16" = 1'-0"


KEKAULUOHI (ARCHIVES)

Address: 400 S King St. Honolulu, 96813

SCOPE

- Roof cleaning: all roof drains

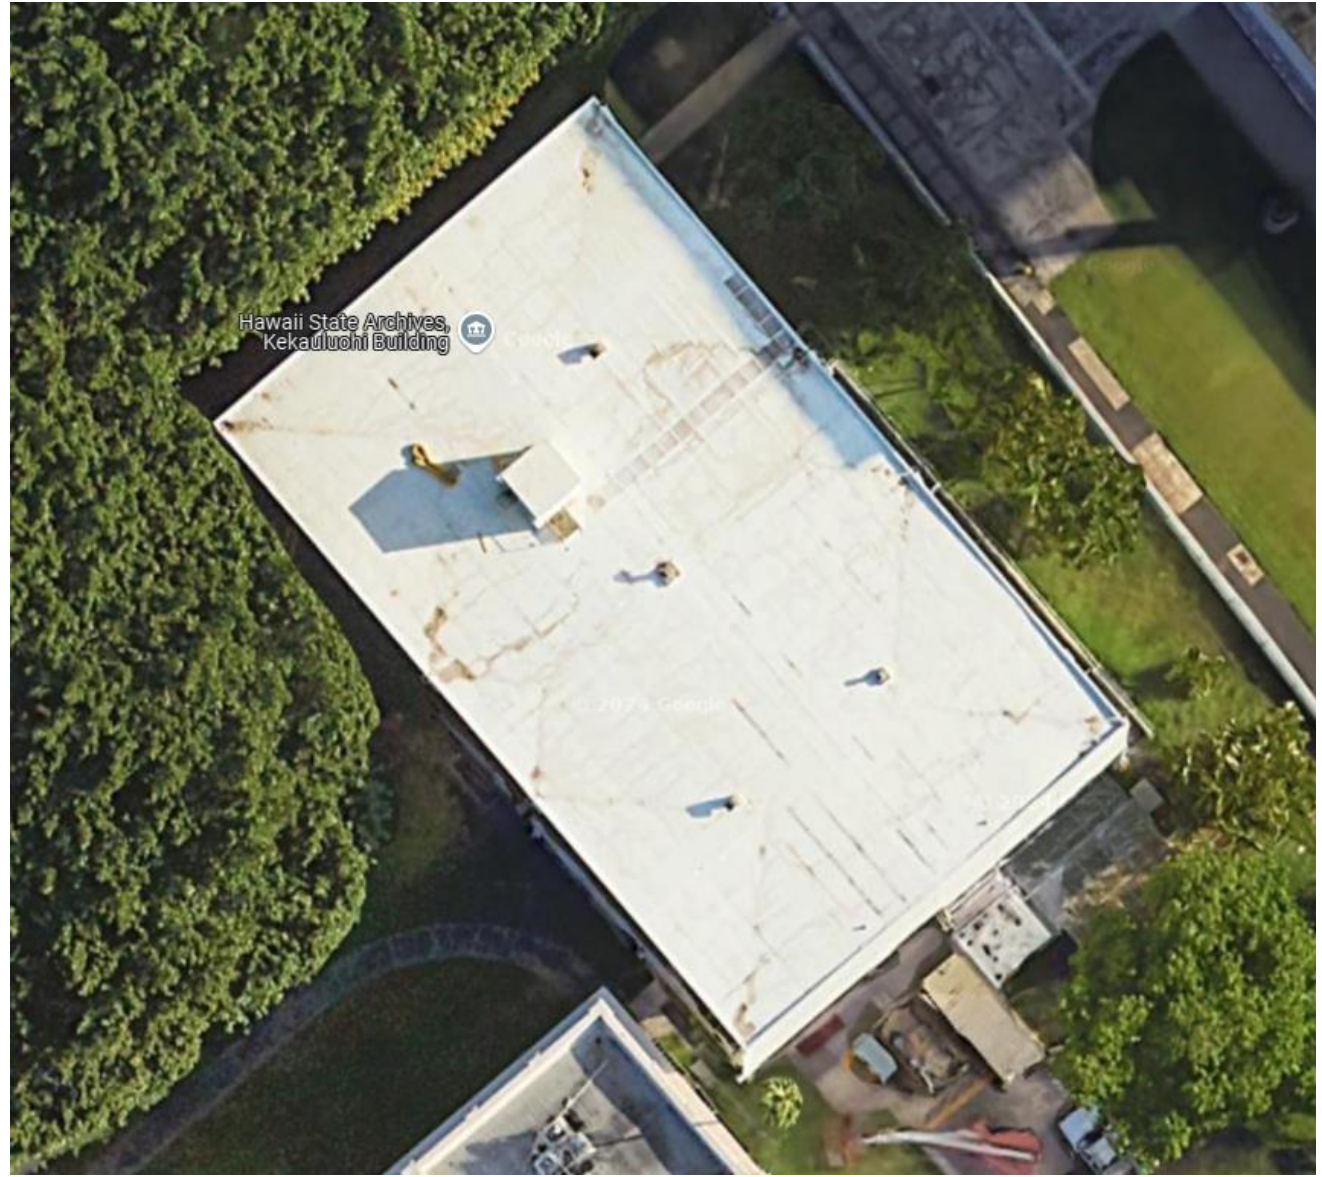

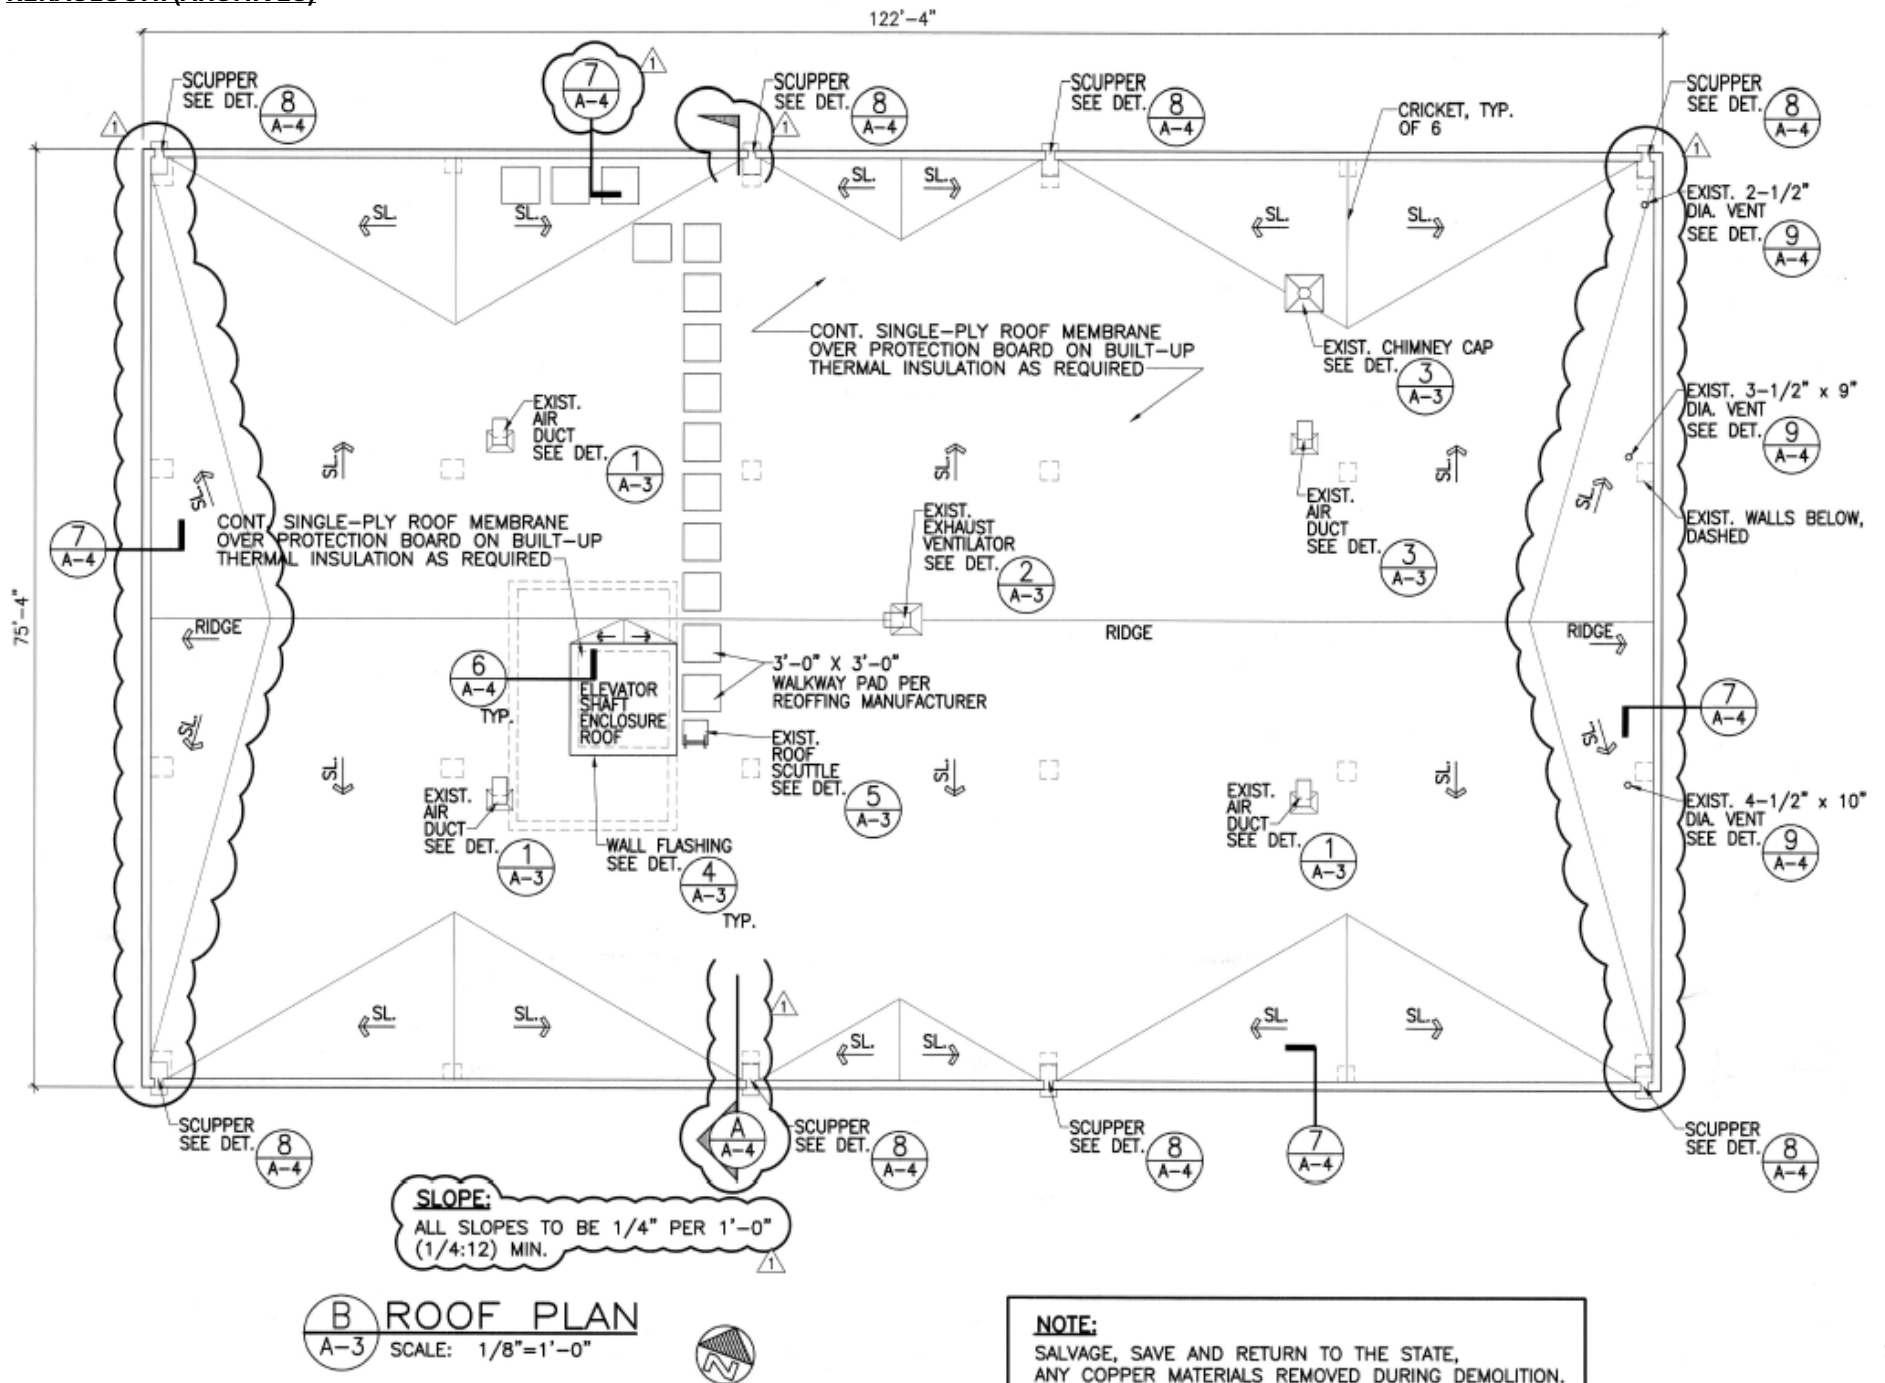


KEKUANAOA



Address: 465 S King St. Honolulu, 96813

SCOPE

- Roof cleaning: all roof drains

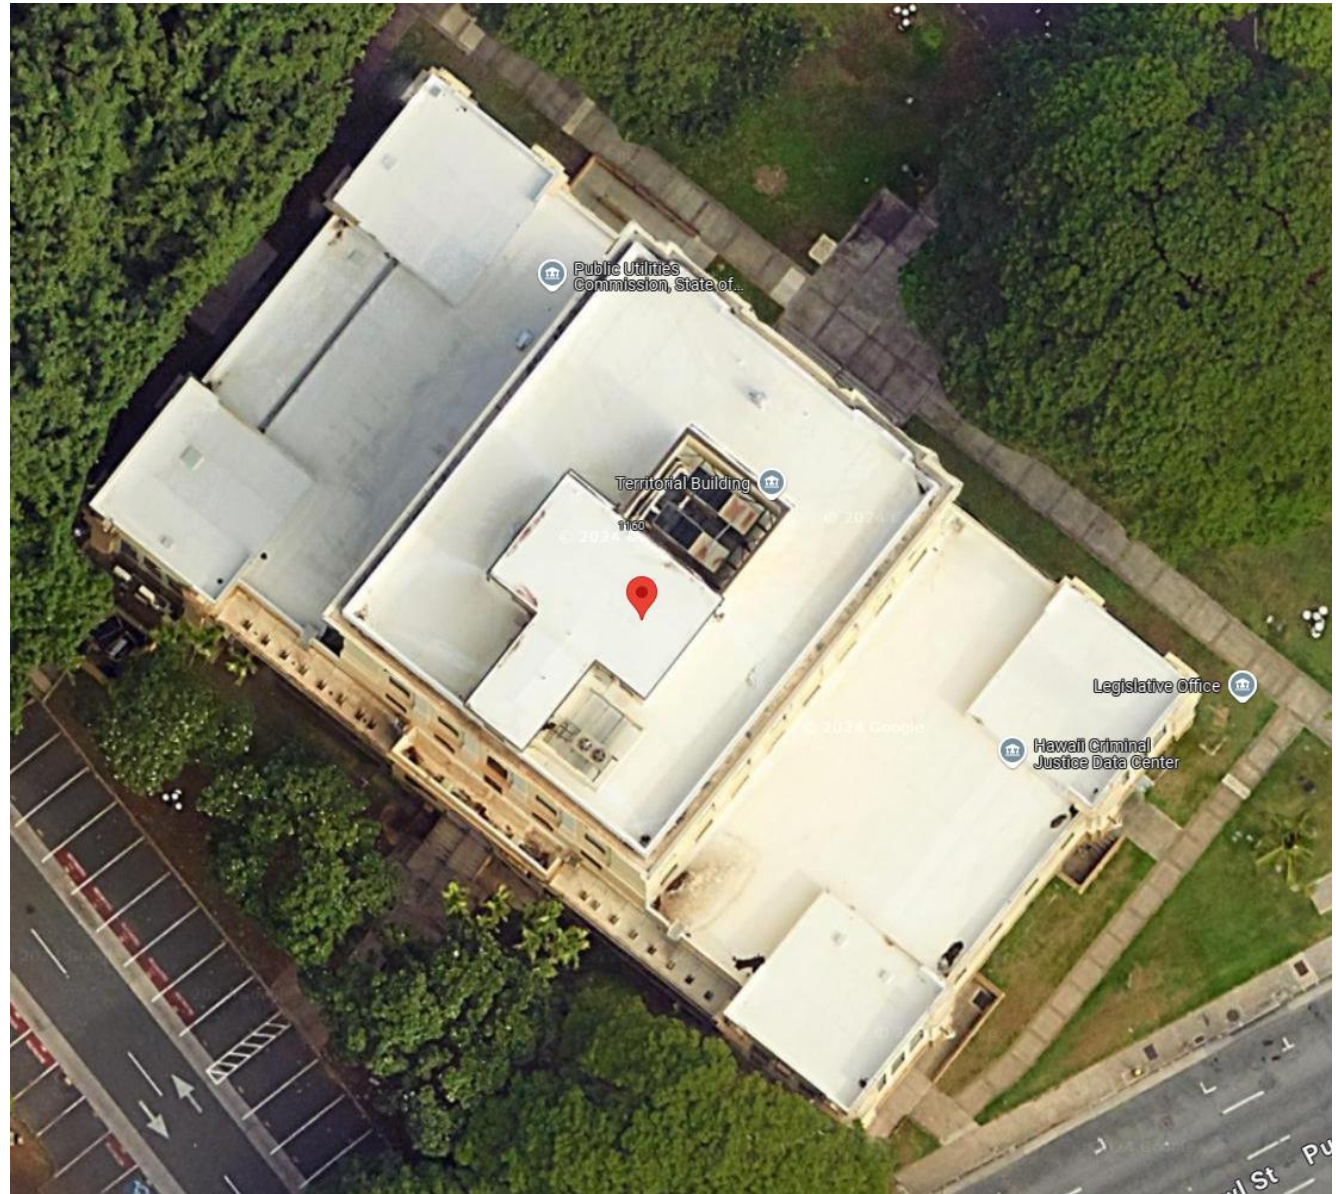

KEKUANAOA (part 2/2)

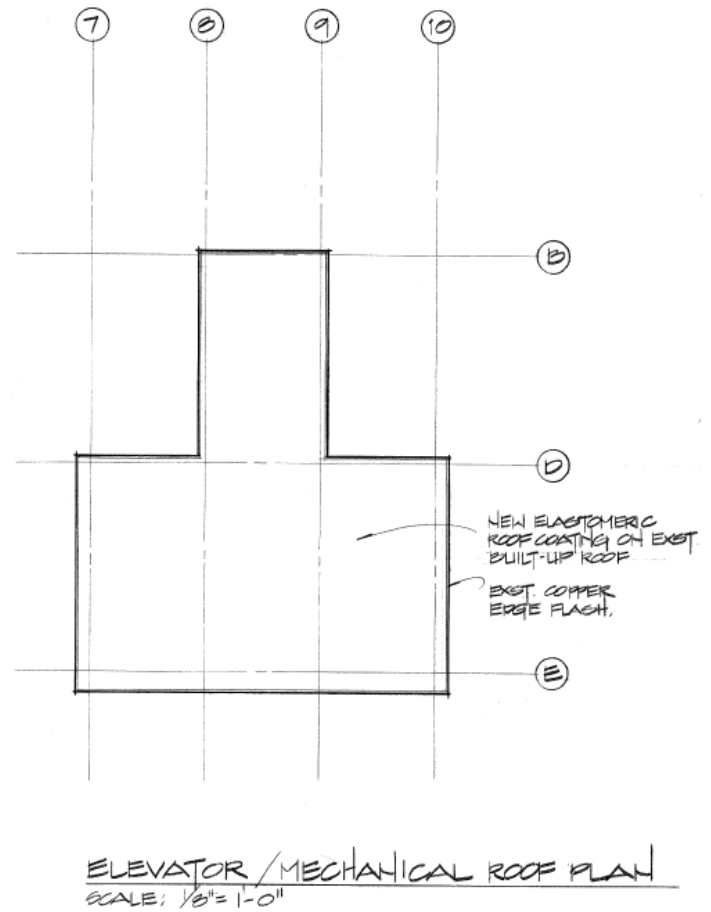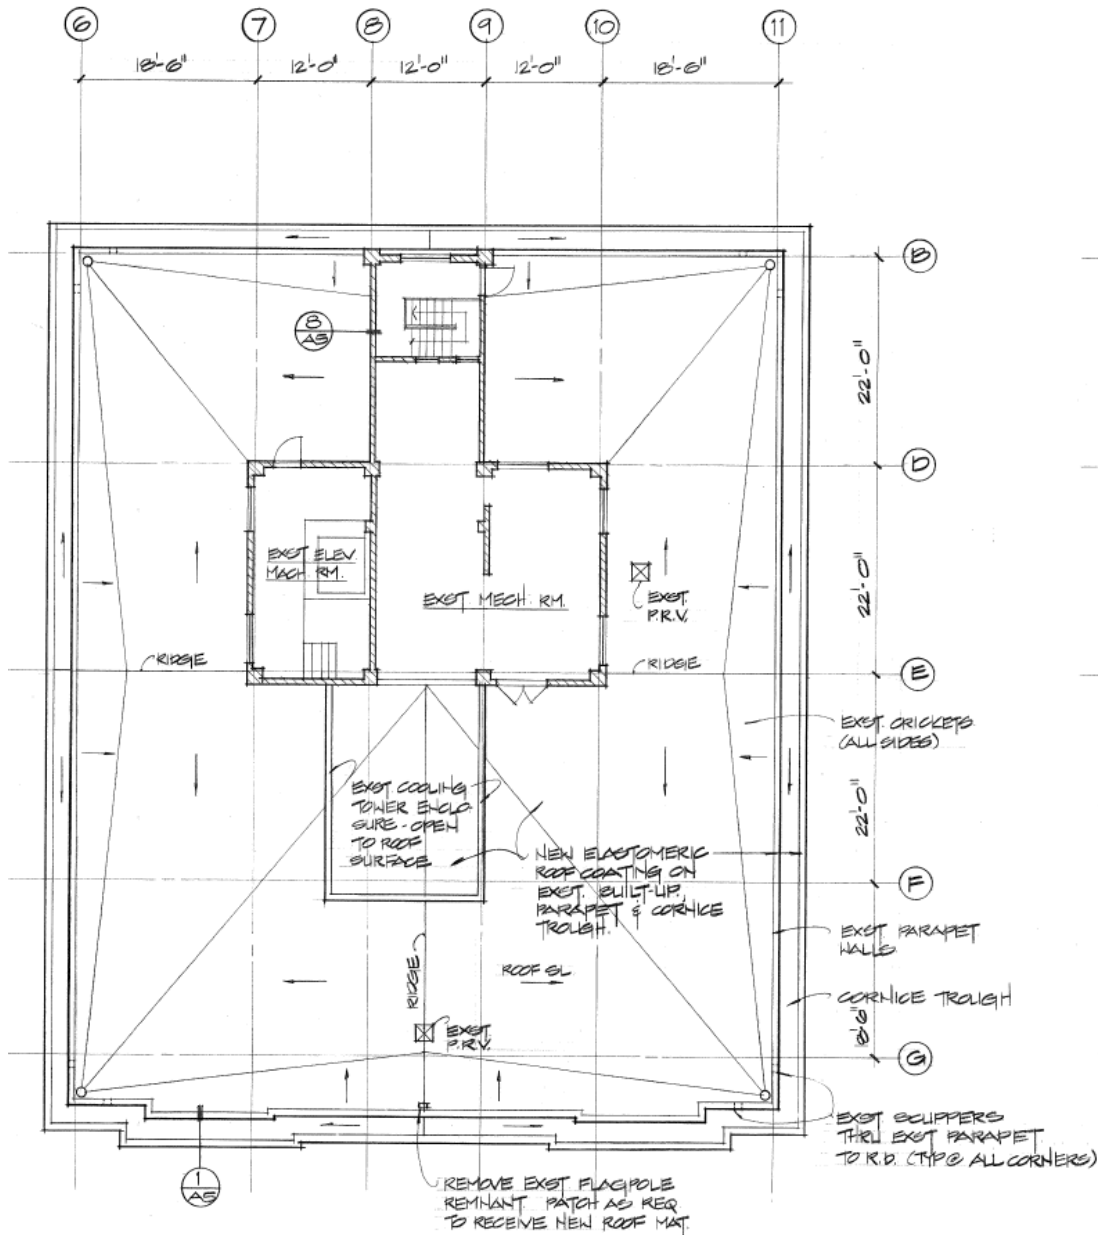

LILIUOKALANI


Address: 1390 Miller St. Honolulu, 96813

SCOPE

- Roof cleaning: all roof drains



LILIUOKALANI

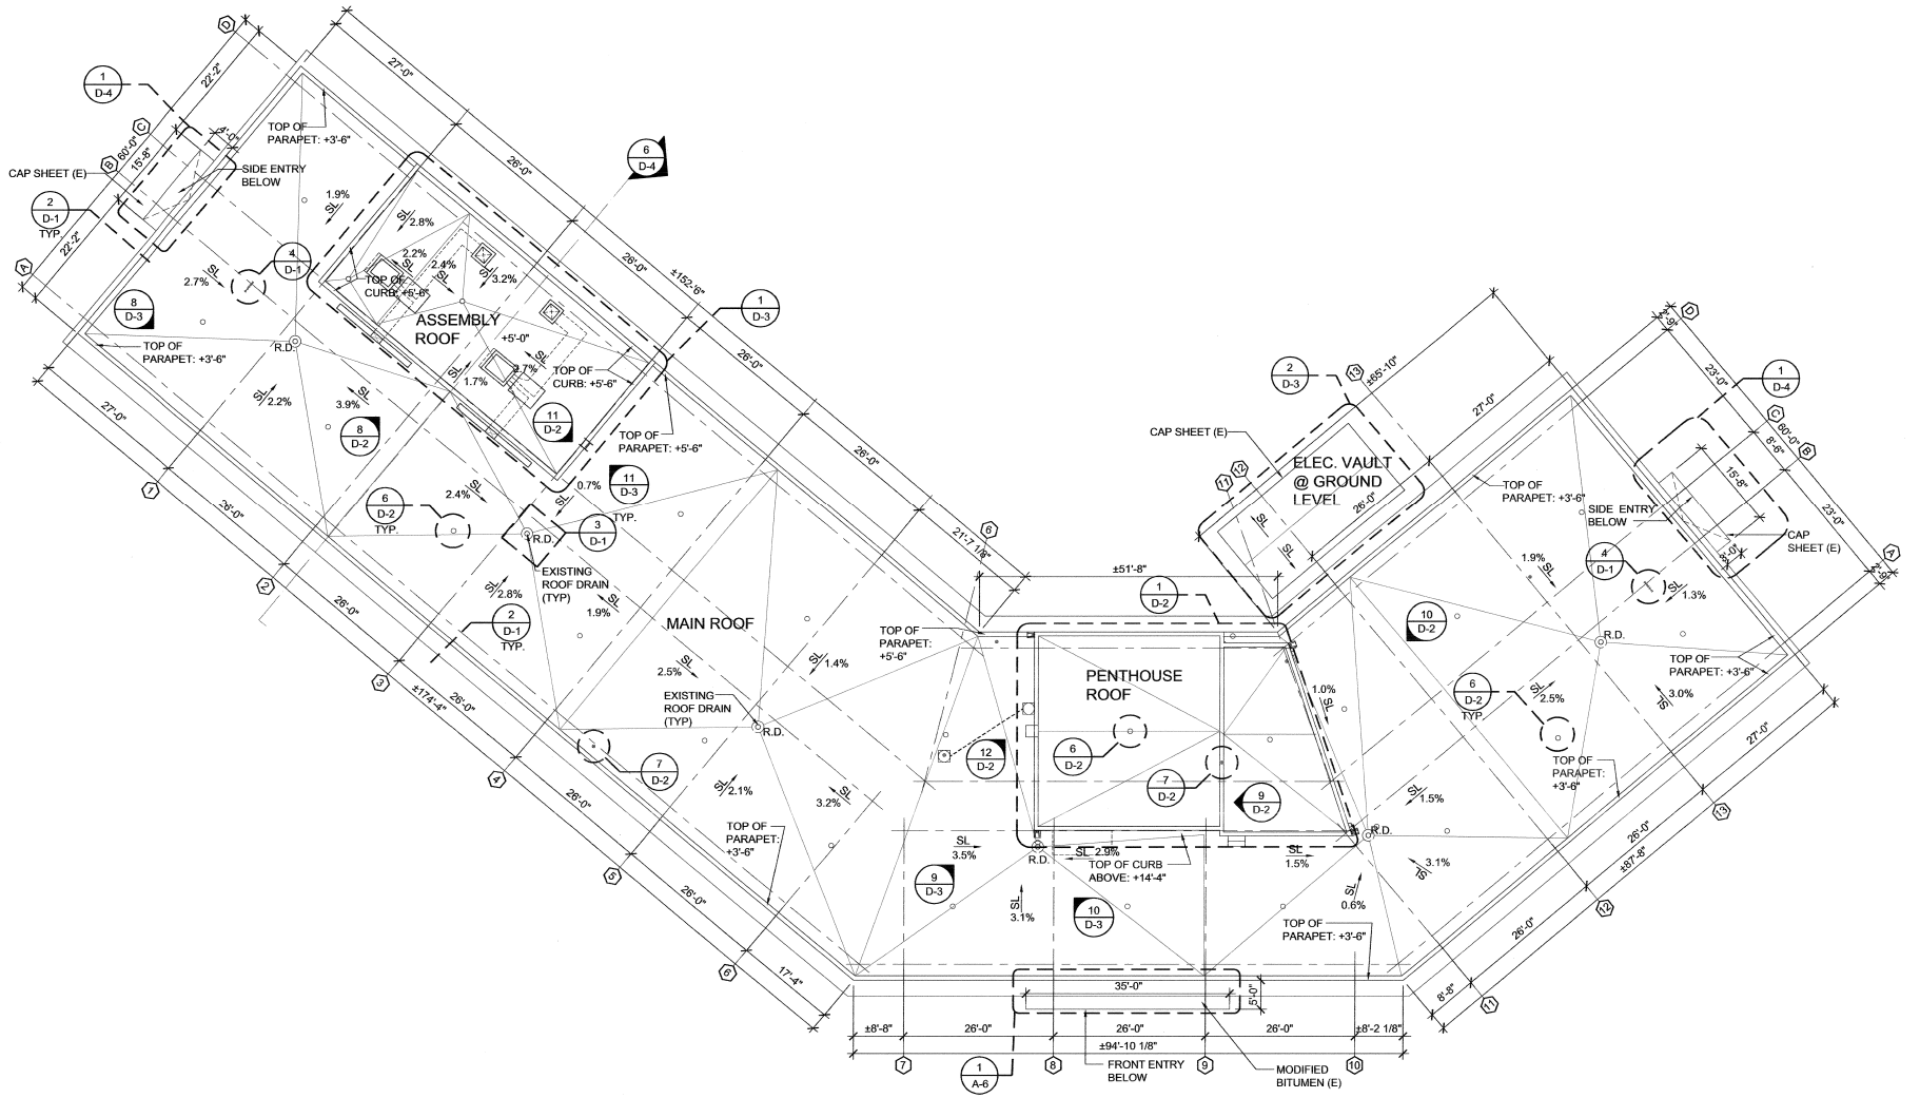



No.1 Capitol District (HEMMETER)

Address: 250 S Hotel St. Honolulu, 96813

SCOPE


- Roof cleaning: the following roofs and all roof drains:
 - Lanais on 2nd and 3rd floors
 - Lower roof-1
 - Lower roof-2
 - Lower roof-3
 - Lower roof-4

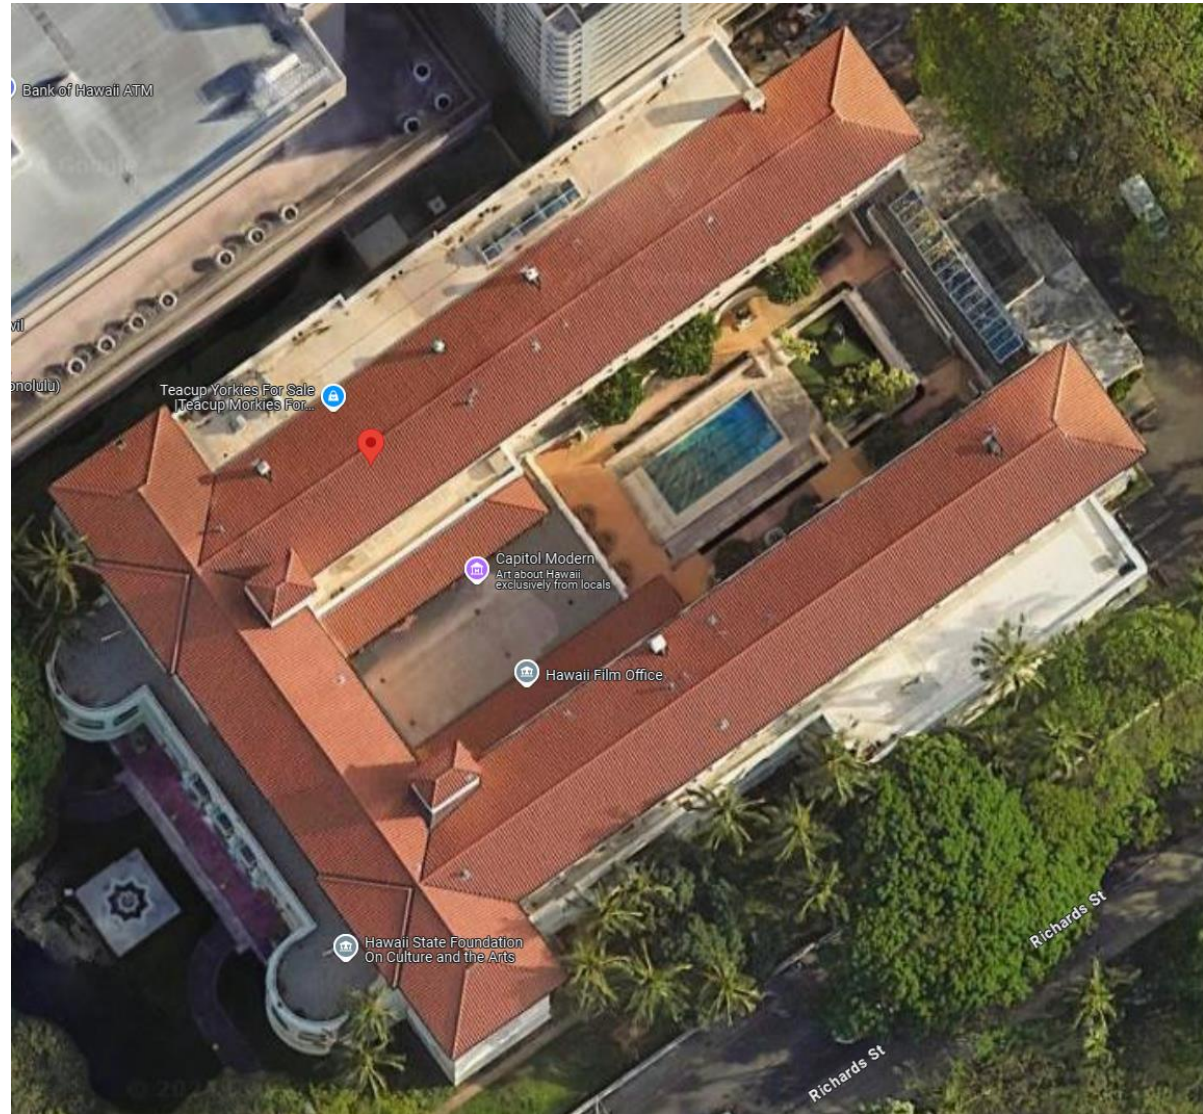

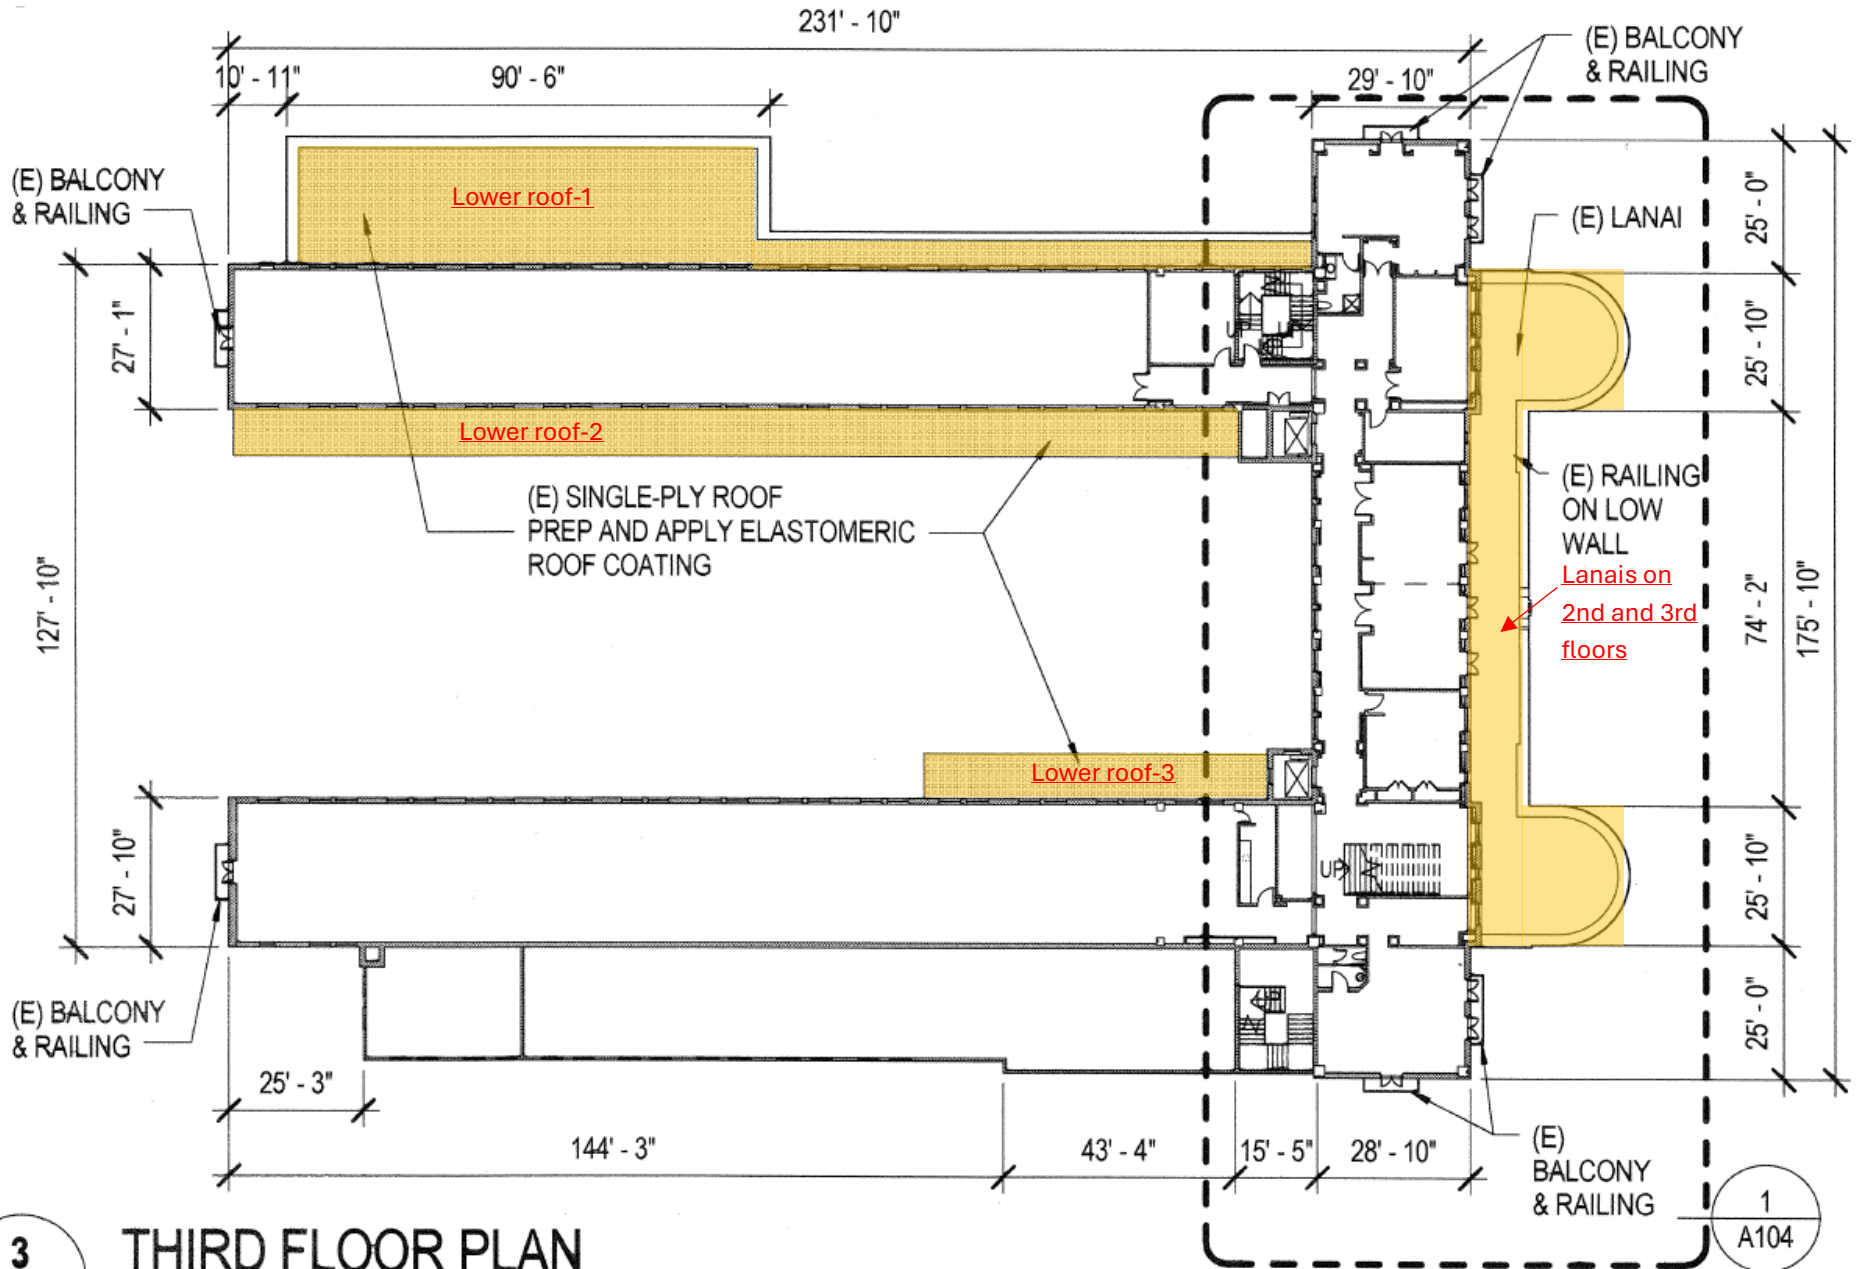

3 THIRD FLOOR PLAN
A101 SCALE: 1/32" = 1'-0"

1
A104

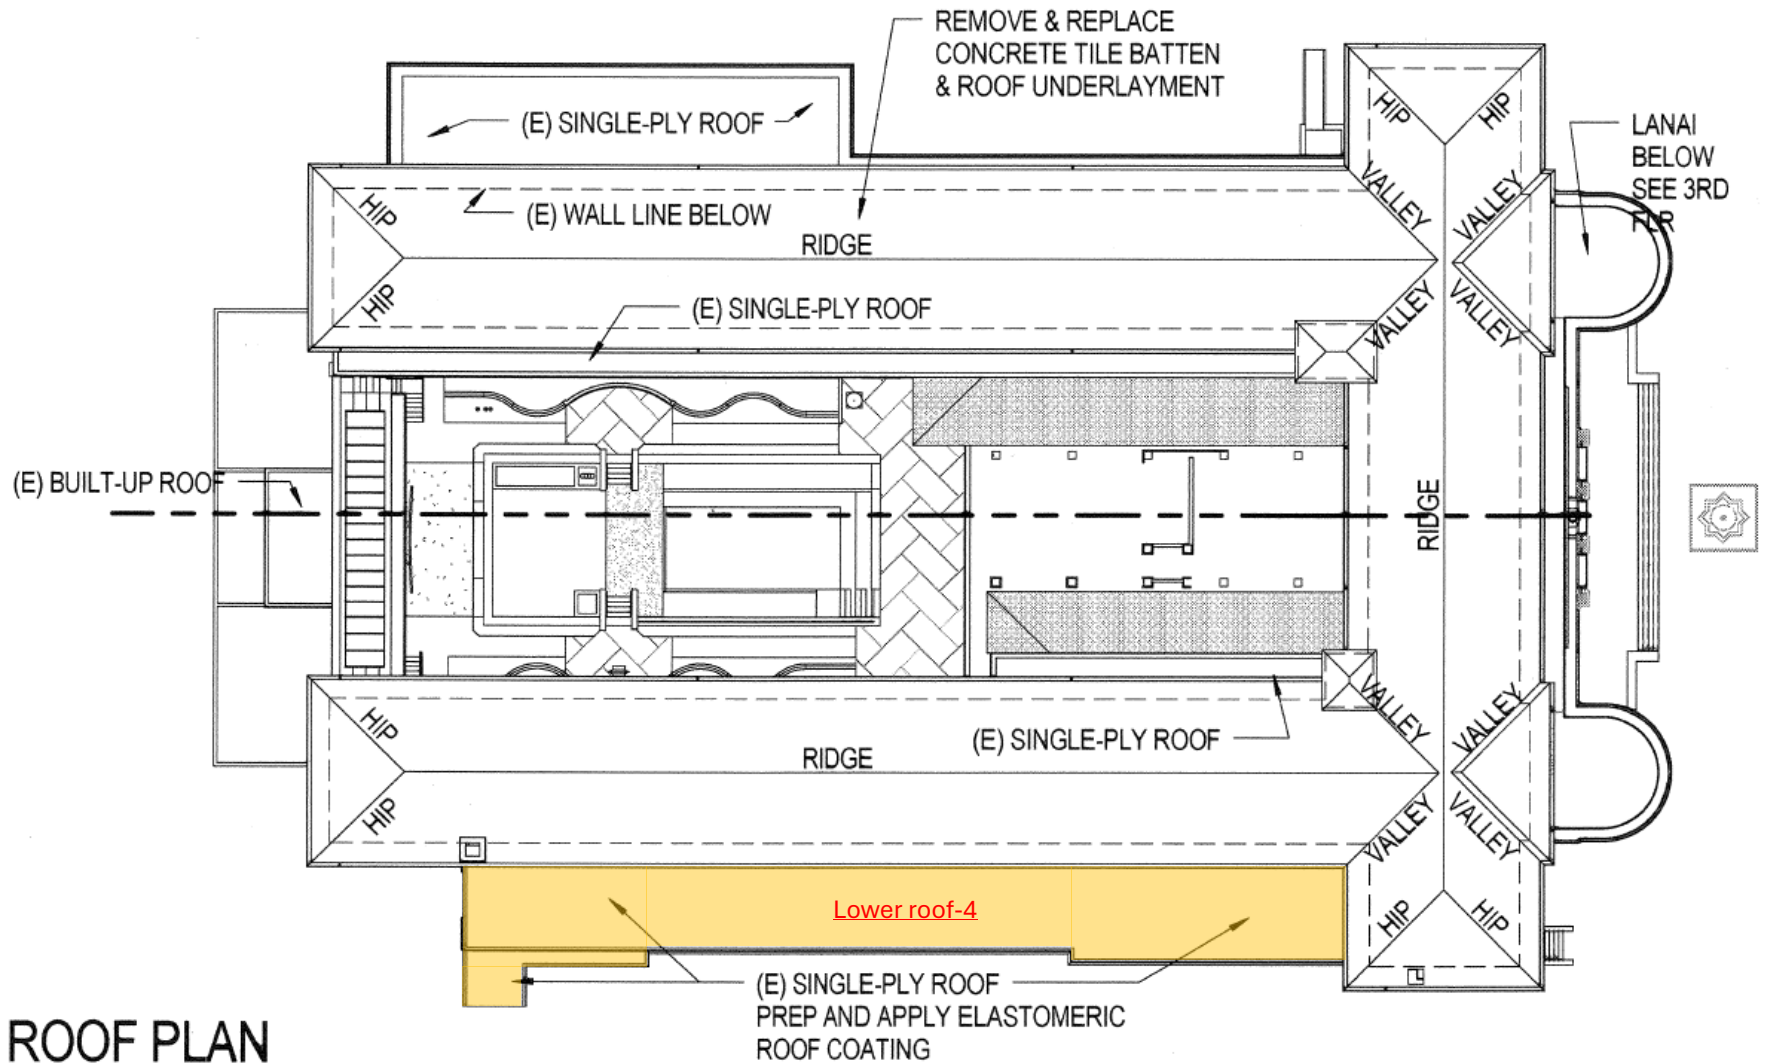

7
A101 **ROOF PLAN**
SCALE: 1/32" = 1'-0"

WAIPAHU CIVIC CENTER

Address: 94-275 Mokuola St. Waipahu, 96797

SCOPE

- Gutter cleaning:
 - Gutters, adapters, and downspouts

MAN LIFT


- 80-foot man lift may require for outside the building
- (to be determined by contractor)



WAIPAHU CIVIC CENTER

Gutters and downspouts

Gutters and downspouts

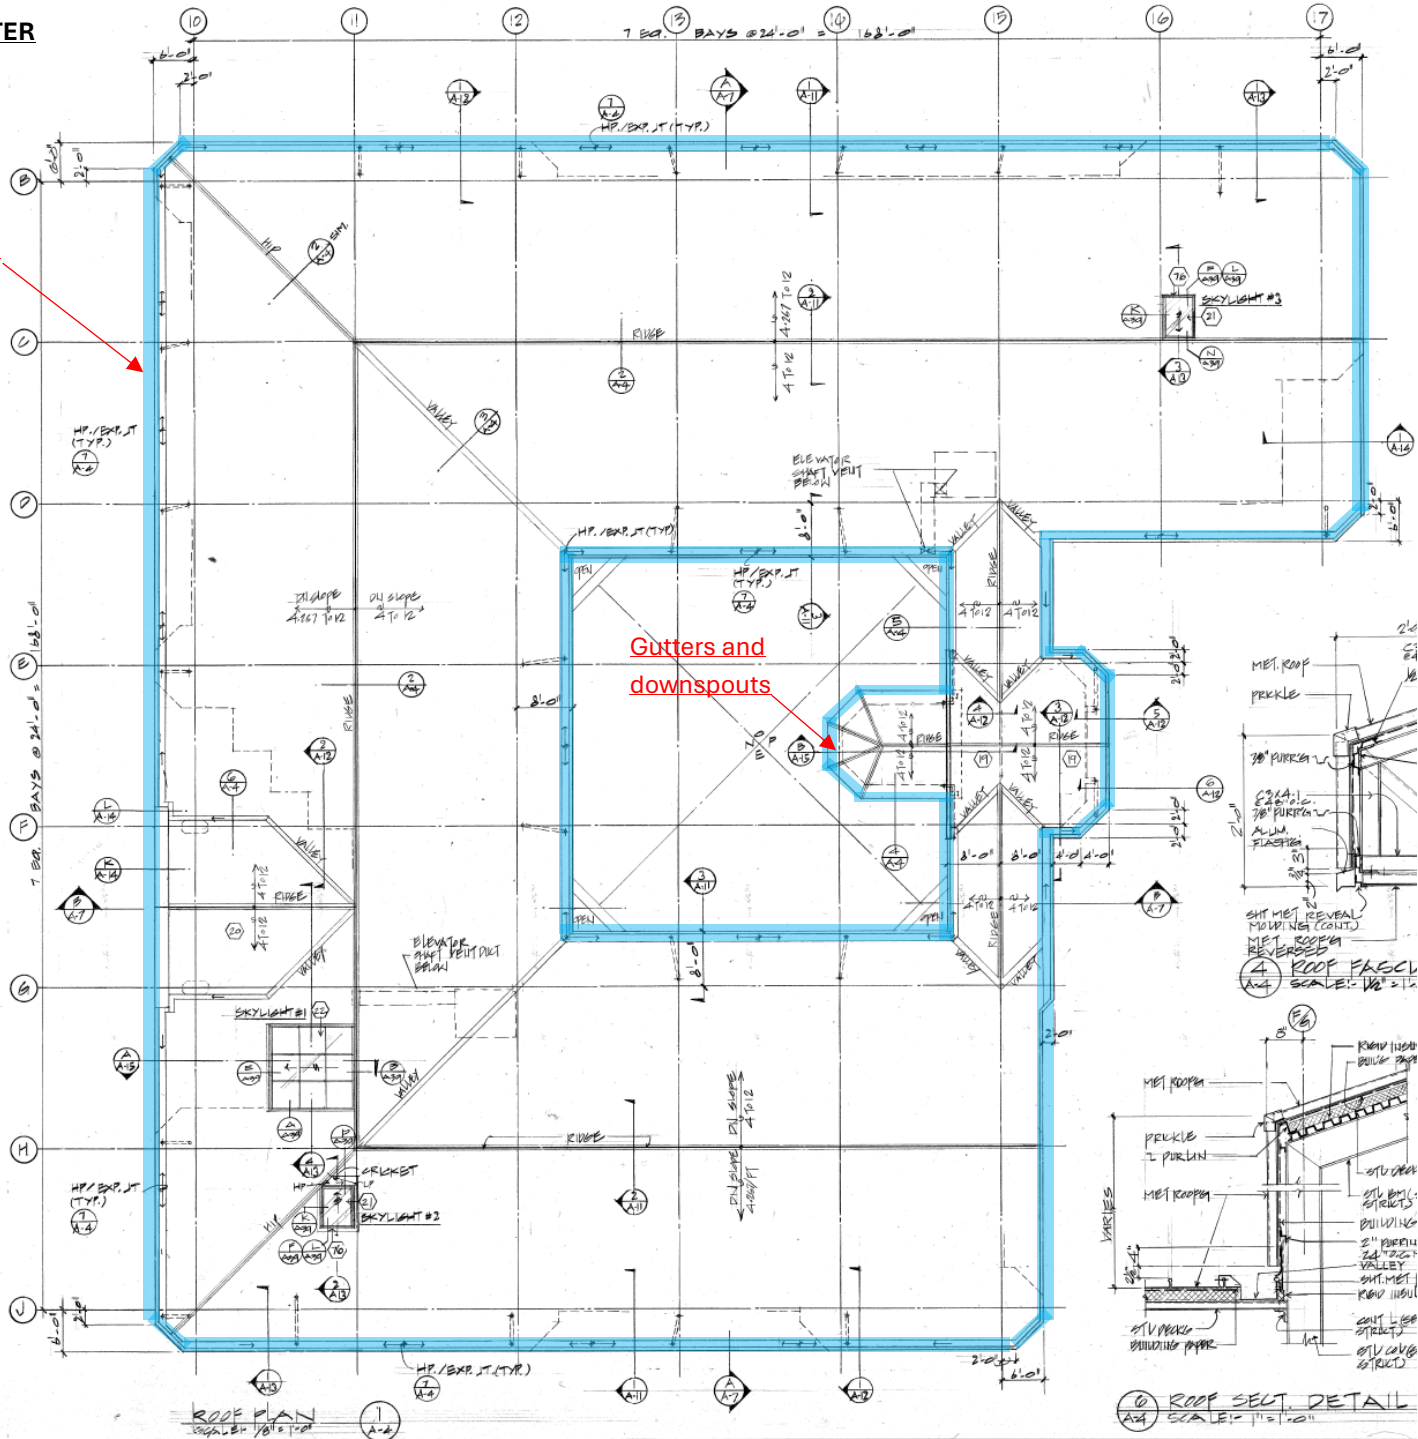

WASHINGTON PLACE – Museum, Residence, Garage & Office, Laundry

Address: 320 S Beretania St. Honolulu, 96813

SCOPE

- Cleaning the Museum:
 - Gutters, adapters, and downspouts
 - The lower roof
 - The lanai
 - The entrance lower roof
- Cleaning the Residence:
 - Gutters, adapters, and downspouts
- Cleaning the Garage:
 - The roof
- Cleaning the Laundry:
 - The roof

