Princess Kahanu Estates Traffic Calming Measures

Addendum No. 1

IFB-25-HHL-002

November 1, 2024

Princess Kahanu Estates Traffic Calming Measures IFB-25-HHL-002 Pre-Bid Conference Minutes & Site Visit 10:00 AM, Wednesday, October 30, 2024

The Pre-Bid Conference and Site Visit was held at 87-168 Laiku St, Nanakuli. Meeting commenced at 10:00 AM (See Attachment 1, sign-in sheet for members in attendance).

Bladimir Gonzalez read through the project summary (See Attachment 2 for project summary). Summary included Introductions, Purpose, Scope of Work, Procurement Reminders, Completion Schedule and Liquidated Damages, and Deadlines.

Questions and Clarifications from the Pre-Bid Meeting:

- The proposed speed hump design has the gaps in between the respective speed humps to allow for emergency vehicles easier access over the humps versus the traditional method of having the speed hump filled in.
- A trenching permit will NOT be required as part of this project, and for that matter, neither will any permits be required by the City or County. As such, the general notes have been revised on the plans to remove language to that effect and the updated general notes have been n included in this addendum (Attachment 3).
- Standard Work hours would apply for this project of 7:30 AM to 4:00 PM
- The Standard Qualifications Questionnaire (SPO Form-21) needs to be submitted as a hard copy with a wet signature to the DHHL offices listed in HIePRO. All other bid offer forms can be submitted either as a hard copy or electronically via HIePRO.
- In accordance with ACT 174, SLH 2022, effective June 27, 2022, Hawaii Products Preference shall NOT apply to solicitations for public works construction. Therefore, the Hawaii Products Preference shall not apply to this project.
- Due to the Addendum being uploaded on 11/01/2024, the questions due date has been revised to November 5, 2024 at 4:00 PM and answers will be submitted by November 6, 2024 at 4:00 PM.

Attachment 1

			Kahanu Estates Traffic Cal Nanakuli, Island of Oahu, IFB-25-HHL-002 Pre-Construciton Meeting TMK: (1): 8-7-042: 06 esday, October 30, 2024 @	Hawaii g at 57	
	NAME	COMPANY	TITLE	PHONE	EMAIL
1	Bladimir Gonzalez	Dept. of Hawaiian Home Lands (DHHL)	Engineer III	(808) 730-0327	bladimir.a.gonzalez@hawaii.gov
	Lokahi Pauole	Bowers + Kubota (DHHL Consultant)	Project Manager	(808) 752-5450	lpauole@bowersandkubota.com
	Nikki Luong	Austin, Tsutsumi & Associates	Project Manager	(808) 533-3646	nluong@atahawaii.com
	Mabel Novoj	Grace Pacific LLC	ostimator	808.844.4804	mwong@gracepacific.com
	Evan Kamamoto	Austra, Tsutsumi D. 155-2007les	Cruil Ensineer	808-533-364b	mwong@gracepacific.com eygmamoto@atahawaii.cor
8					
9					
10					
11					
12					

Attachment 2 Pre Bid Agenda

AGENDA

1. Introduction

- Bladimir Gonzalez, Engineer III, DHHL
- Lokahi Pauole, Project Manager, DHHL Consultant, Bowers + Kubota
- Nikki Luong, Project Manager, Consultant, Austin, Tsutsumi & Associates

2. **Purpose of Pre-Bid Conference**

- To provide potential bidders with a project overview and job site visit.
- To review procurement requirements and allow potential bidders to ask questions and obtain clarification on the bid documents. A written summary of this pre-bid conference will be issued to all plan holders as an Addendum.
- Submittal Schedule (below). (Also, pages 1-2, "Instructions for Bid Submittal").

3. Scope of Work (General Description)

<u>General</u>

- All work must be performed in accordance with the Technical Specifications and Plans included in this IFB
- All work and responsibilities listed on the plans are incidental to the bid proposal and are part of this contract.

Site Work

- Remove Existing Signage:
 - Remove existing speed limit sign from street light standard.
 - Remove existing speed limit signs and posts.
- Replace and Install New Signage:
 - Remove the existing speed limit sign from the street light standard and install a new speed hump sign with 15 MPH advisory speed plaques on new posts (3 total).
- Install Speed Humps:
 - Install 5 ft x 12 ft speed humps (8 total).
 - Install 6 ft x 12 ft speed humps (12 total).
- Pavement Markings:
 - Install 4-inch double yellow pavement markings (48 linear feet).

- Install 12-inch white warning pavement markings for speed humps (288 LF).
- Install 12-inch white speed hump pavement markings (16 total).
- Traffic Control:
 - Implement traffic control measures and handle all incidentals required to complete the work.
- Environmental Control:
 - Implement and maintain environmental pollution control measures throughout the project.
- Mobilization:
 - Mobilization must not exceed 6 percent of the sum of all items listed.

4. **Procurement Reminders**

- This project is NOT exempt from the General Excise Tax (GET). Your bid proposal must include the General Excise Tax.
- This project is subject to 104 HRS, Department of Labor and Industrial Relations (DLIR) prevailing wages and salaries. Please note that Wage Rate Bulletin No. 507 can be found in the IFB attachments.
- After bid opening and before the award of this contract, DHHL shall verify compliance with Sections 103D-310 and 103D-328 HRS via Hawaii Compliance Express (HCE) for the bidder and all subcontractors. Therefore, the bidder and all subcontractors should register with HCE. Registration instructions are on the HCE website: http://vendors.ehawaii.gov.
- Failure by the bidder and any subcontractor to rectify a non-compliant status on HCE within ten business days of notification will be considered sufficient for the bidder's disqualification and rejection of its proposal.
- Bid security is required for this solicitation.
- The Bid Offer Form in the IFB shall be uploaded to HIePRO as an attachment when submitting a bid. The winning bidder must mail in the original signed Bid Offer Form at the time of the award.
- The minutes of this pre-bid conference will be issued as an addendum.

5. **Completion Schedule and Liquidated Damages**

- Time to complete: One hundred twenty (120) Calendar Days after the Notice to Proceed is issued.
- Liquidated damages: \$1,000.00 per day.

6. **Questions/Answers issued by Addenda**

• All questions shall be asked via HIePRO in writing by 4:00 pm, November 01, 2024

- The answers to those questions will be answered via HIePRO by 4:00 pm, November 05, 2024
- 7. **Deadlines**

Deadlines for Submittals Princess Kahanu Estates Traffic Calming Measures IFB-25-HHL-002				
SUBMITTAL	DEADLINE			
Questions due on HIePRO	4:00 PM, November 05, 2024			
Answers due on HIePRO	4:00 PM, November 06, 2024			
 Standard Qualifications Questionnaire (SPO Form-21) Original hard copy with wet signature mailed or hand delivered to 91-5420 Kapolei Parkway, Kapolei, HI 96707 	2:00 PM, November 15, 2024			
 Bid Offer Due (HIePRO) A completed Bid Offer Form shall be uploaded as an attachment to HIePRO. 	2:00 PM, November 15, 2024			

8. Questions and Answers

- The floor is open to questioning
- 9. Site Inspection Notes

(SENERAL CONSTRUCTION NOTES	<u>GENERAL</u> (
1.	ALL APPLICABLE CONSTRUCTION WORK SHALL BE DONE IN ACCORDANCE WITH THE STANDARD SPECIFICATIONS FOR PUBLIC WORKS CONSTRUCTION, SEPTEMBER 1986, AND STANDARD DETAILS FOR PUBLIC WORKS CONSTRUCTION, SEPTEMBER 1984, AS AMENDED, OF THE DEPARTMENT OF PUBLIC WORKS, CITY AND COUNTY OF HONOLULU, THE REVISED ORDINANCES OF HONOLULU, 1990, AS AMENDED, AND THE COUNTIES OF KAUAI, MAUI, AND HAWAII.	12. UNLESS RELO SHALL REMA UTILITIES IS OF SERVICE CONTRACTOR
2.		13. THE EXISTEN NANCES AND VERIFIED WHE MADE ON TH CONTRACTOR INVERTS OF PLANS, AND EXISTING UTH REPAIRED AT
3.	ANY PAVEMENT OUTSIDE THE CONTRACT ZONE LIMITS DAMAGED AS A RESULT OF CONSTRUCTION OPERATIONS SHALL BE RESTORED TO ITS ORIGINAL, OR BETTER, CONDITION. SUCH RESTORATION SHALL BE TO THE SATISFACTION OF THE ENGINEER, AT CONTRACTOR'S EXPENSE	FROM CONTA RESPONSIBILI 14. ALL CONSTRU THE HOURS
4.	THE CONTRACTOR SHALL NOTIFY ALL AGENCIES TO VERIFY THE ACTUAL LOCATION OF ALL UTILITIES IN THE PROJECT AREA PRIOR TO EXCAVATING. THE CONTRACTOR SHALL COORDINATE ALL WORK.	STRUCTION V 15. EXISTING PAN CONTRACTOR
5.	ALL WORK CALLED FOR ON THE PLANS AND NOT ITEMIZED IN THE PROPOSAL AND ALL WORK NOT CALLED FOR BUT REQUIRED FOR THE CONSTRUCTION OF THIS PROJECT, SHALL BE CONSIDERED INCIDENTAL AND INCLUDED IN THE VARIOUS BID ITEMS.	SATISFACTION 16. THE CONTRAC TO PROPERLY CONTRACT, E
6.	THE CONTRACTOR SHALL RESTORE TO ITS ORIGINAL CONDITION ALL IMPROVEMENTS DAMAGED AS A RESULT OF CONSTRUCTION, INCLUDING PAVEMENTS, EMBANKMENTS, CURBS, SIGNS, LANDSCAPING, STRUCTURES,	17. ALL DIMENSIO VERIFIED PRI BE IMMEDIAT
7.	UTILITIES, WALLS, FENCES, ETC. UNLESS PROVIDED FOR SPECIFICALLY IN THE PROPOSAL, DEMOLITION AND RESTORATION OF EXISTING ITEMS SHALL BE INCIDENTAL TO VARIOUS CONTRACT ITEMS. THE UNDERGROUND PIPES, CABLES OR DUCTLINES KNOWN TO EXIST BY THE ENGINEER FROM HIS SEARCH OF RECORDS ARE INDICATED ON THE PLANS. THE CONTRACTOR SHALL VERIFY THE LOCATIONS AND DEPTHS OF THE FACILITIES AND EXERCISE PROPER CARE IN EXCAVATING IN THE AREA.	18. PURSUANT TO ARE UNCOVE IMMEDIATELY STATE DEPAF DIVISION (69) INFORM THE (768–8084);
8.	WHEREVER CONNECTIONS OF NEW UTILITIES TO EXISTING UTILITIES ARE SHOWN ON THE PLANS, THE CONTRACTOR SHALL EXPOSE THE EXISTING LINES AT THE PROPOSED CONNECTIONS TO VERIFY THEIR LOCATIONS AND DEPTHS PRIOR TO EXCAVATION FOR THE NEW LINES. THE EXISTING IMPROVEMENTS ON THE PREMISES, AND IN ADJACENT AREAS, THAT ARE NOT TO BE REMOVED, SHALL BE PRESERVED AND PROTECTED.	19. THE CONTRAC LIGHTS, FLAR AND SHALL CONVENIENCE AND PRECAU OF HAWAII G
	ANY AND ALL DAMAGES RESULTING FROM THE CONTRACTOR'S CONSTRUCTION OPERATIONS SHALL BE REPLACED AND REPAIRED TO ORIGINAL CONDITION, TO THE SATISFACTION OF THE OWNER AND PAID FOR BY THE CONTRACTOR.	OR ADJACEN TRANSPORTA "MANUAL ON PART VI – T
9.	NO CONTRACTOR SHALL PERFORM ANY CONSTRUCTION OPERATION SO AS TO CAUSE FALLING ROCKS, SOIL OR DEBRIS IN ANY FORM TO FALL, SLIDE OR FLOW INTO EXISTING CITY DRAINAGE SYSTEMS, OR ADJOINING PROPERTIES, STREETS OR NATURAL WATERCOURSES. SHOULD SUCH VIOLATIONS OCCUR, THE CONTRACTOR MAY BE CITED AND THE CONTRACTOR SHALL IMMEDIATELY MAKE ALL REMEDIAL ACTIONS NECESSARY.	MAINTENANCE 20. THE CONTRA 21. THE CONTRA STREETS AT
10.	THE CONTRACTOR SHALL KEEP THE PROJECT AREA AND SURROUNDING AREA FREE FROM DUST NUISANCE. THE WORK SHALL BE IN CONFORMANCE WITH THE AIR POLLUTION CONTROL STANDARDS AND REGULATIONS OF THE STATE DEPARTMENT OF HEALTH. THE CITY AND COUNTY OF HONOLULU SHALL	22. THE CONTRA LOCAL LAWS ENVIRONMEN
11.	REQUIRE SUPPLEMENTARY MEASURES AS NECESSARY. THE GENERAL CONTRACTOR/DEVELOPER/OWNER OF THE PROJECT SHALL BE RESPONSIBLE FOR CONFORMANCE WITH APPLICABLE PROVISIONS OF THE	23. ALL EXISTING PROTECTED / DAMAGE TO
	HAWAII ADMINISTRATIVE RULES, TITLE 11, CHAPTER 54, "WATER QUALITY STANDARDS," AND TITLE 11, CHAPTER 55, "WATER POLLUTION CONTROL", AS WELL AS CHAPTER 14 OF THE REVISED ORDINANCES OF HONOLULU, AS AMENDED. BEST MANAGEMENT PRACTICES SHALL BE EMPLOYED AT ALL TIMES DURING CONSTRUCTION.	24. CONFINED SF FOR ENTRY E CONFINED SF BE RESPONS
	THE GENERAL CONTRACTOR/DEVELOPER/OWNER OF THE PROJECT SHALL OBTAIN NATIONAL POLLUTANT DISCHARGE ELIMINATION SYSTEM (NPDES) PERMIT COVERAGE(S) FOR THE FOLLOWING:	I. ALL SA APPLICA TO INCL
	 STORM WATER DISCHARGES ASSOCIATED WITH CONSTRUCTION ACTIVITIES THAT DISTURB ONE (I) ACRE OR MORE, AND DISCHARGES OF HYDROTESTING EFFLUENT, DEWATERING EFFLUENT, AND WELL DRILLING EFFLUENT TO STATE WATERS. 	a. b. c. d. e. f.
	IN ACCORDANCE WITH STATE LAW, ALL DISCHARGES RELATED TO PROJECT CONSTRUCTION OR OPERATIONS ARE REQUIRED TO COMPLY WITH STATE WATER QUALITY STANDARDS (HAWAII ADMINISTRATIVE RULES, CHAPTER 11-54). BEST MANAGEMENT PRACTICES SHALL BE USED TO MINIMIZE OR	g. h.
	PREVENT THE DISCHARGE OF SEDIMENT, DEBRIS, AND OTHER POLLUTANTS TO STATE WATERS. PERMIT COVERAGE IS AVAILABLE FROM THE DEPARTMENT OF HEALTH, CLEAN WATER BRANCH AT HTTP: //HEALTH.HAWAII.GOV/CWB. THE OWNER/DEVELOPER/CONTRACTOR IS RESPONSIBLE FOR OBTAINING OTHER FEDERAL, STATE, OR LOCAL AUTHORIZATIONS AS REQUIRED BY LAW.	II. CONTIN CONDI III. ONE AT

CONSTRUCTION NOTES (CONT'D.)

LOCATION IS CALLED FOR ON THE PLANS, EXISTING UTILITIES AIN IN SERVICE AND IN PLACE. IF RELOCATION OF EXISTING REQUIRED FOR THE CONTRACTOR'S CONVENIENCE. INTERRUPTION SHALL BE KEPT TO A MINIMUM AND SHALL BE DONE AT THE DR'S EXPENSE AND ONLY WITH THE APPROVAL OF THE ENGINEER.

NCE AND LOCATION OF UNDERGROUND UTILITIES, APPURTE-ND STRUCTURES SHOWN ARE BASED ON AVAILABLE RECORDS, HENEVER POSSIBLE BY FIELD SURVEYS. NO GUARANTEE IS HE ACCURACY OR COMPLETENESS OF SAID INFORMATION. THE OR SHALL BE RESPONSIBLE TO VERIFY THE LOCATION AND ALL EXISTING UTILITIES WHETHER OR NOT SHOWN ON THE) SHALL PROTECT SUCH UTILITIES AT ALL TIMES. DAMAGE TO TILITIES AS A RESULT OF CONSTRUCTION ACTIVITIES SHALL BE AT CONTRACTOR'S EXPENSE. INJURY TO PERSONNEL RESULTING FACT WITH THE EXISTING UTILITIES SHALL BE THE CONTRACTOR'S LITY.

RUCTION WORK WITHIN THE ROADWAY SHALL BE DONE BETWEEN OF 8:30 AM TO 3:30 PM, MONDAY THROUGH FRIDAY. CON-WORK MUST BE CLEAR FROM ROADWAY BY 3:30 PM.

VEMENT AND PAVEMENT MARKINGS THAT ARE DAMAGED BY THE)R'S CONSTRUCTION OPERATIONS SHALL BE RESTORED TO THE ON OF THE ENGINEER AND PAID FOR BY THE CONTRACTOR.

ACTOR SHALL FURNISH ALL LABOR, EQUIPMENT AND SERVICES Y PERFORM AND FULLY COMPLETE ALL WORK SHOWN ON DRAWINGS AND SPECIFICATIONS.

SIONS AND DETAILS SHOWN ON THE DRAWINGS SHALL BE CHECKED AND RIOR TO THE START OF CONSTRUCTION, AND ANY DISCREPANCIES SHALL TELY BROUGHT TO THE ATTENTION OF THE ENGINEER FOR CLARIFICATION.

TO CHAPTER 6E, HRS, IN THE EVENT ANY ARTIFACTS OR HUMAN REMAINS /ERED DURING CONSTRUCTION OPERATIONS, THE CONTRACTOR SHALL Y SUSPEND WORK AND NOTIFY THE HONOLULU POLICE DEPARTMENT, THE ARTMENT OF LAND AND NATURAL RESOURCES-HISTORIC PRESERVATION 92–8015). IN ADDITION, FOR NON–CITY PROJECTS, THE CONTRACTOR SHALL CIVIL ENGINEERING BRANCH, DEPARTMENT OF PLANNING AND PERMITTING); AND FOR CITY PROJECTS, NOTIFY THE RESPONSIBLE CITY AGENCY.

ACTOR SHALL PROVIDE, INSTALL AND MAINTAIN ALL NECESSARY SIGNS, ARES. BARRICADES, MARKERS, CONES AND OTHER PROTECTIVE FACILITIES TAKE ALL NECESSARY PRECAUTIONS FOR THE PROTECTION AND FOR THE CE AND SAFETY OF PUBLIC TRAFFIC. ALL SUCH PROTECTIVE FACILITIES UTIONS TO BE TAKEN SHALL CONFORM WITH THE "ADMINISTRATIVE RULES. GOVERNING THE USE OF TRAFFIC CONTROL DEVICES AT WORK SITES ON INT TO PUBLIC STREETS AND HIGHWAYS" ADOPTED BY THE DIRECTOR OF TATION, AND THE CURRENT U.S. FEDERAL HIGHWAY ADMINISTRATION'S IN UNIFORM TRAFFIC CONTROL DEVICES FOR STREETS AND HIGHWAYS, TRAFFIC CONTROL FOR STREET AND HIGHWAY CONSTRUCTION AND CE OPERATIONS".

ACTOR SHALL APPLY AND PAY FOR ALL NECESSARY CONSTRUCTION PERMITS.

ACTOR SHALL PROVIDE ACCESS TO AND FROM DRIVEWAYS AND PUBLIC ALL TIMES.

ACTOR SHALL OBSERVE AND COMPLY WITH ALL FEDERAL STATE AND S REQUIRED FOR THE PROTECTION OF PUBLIC HEALTH AND SAFETY AND NTAL QUALITY.

NG UTILITIES, WHETHER OR NOT SHOWN ON THE PLANS, SHALL BE AT ALL TIMES BY THE CONTRACTOR DURING CONSTRUCTION, AND ANY THEM SHALL BE REPAIRED AND PAID FOR BY THE CONTRACTOR.

SPACE:

BY CITY PERSONNEL, INCLUDING INSPECTORS, INTO A PERMIT REQUIRED SPACE AS DEFINED IN 29 CFR PART 1910.146(b), THE CONTRACTOR SHALL ISIBLE FOR PROVIDING:

SAFETY EQUIPMENT REQUIRED BY THE CONFINED SPACE REGULATIONS CABLE TO ALL PARTIES OTHER THAN THE CONSTRUCTION INDUSTRY, CLUDE BUT NOT LIMITED TO, THE FOLLOWING:

- FULL BODY HARNESSES FOR UP TO TWO PERSONNEL.
- LIFELINE AND ASSOCIATED CLIPS.
- INGRESS/EGRESS AND FALL PROTECTION EQUIPMENT. TWO-WAY RADIOS (WALKIE-TALKIES) IF OUT OF LINE-OF-SIGHT.
- EMERGENCY (ESCAPE) RESPIRATOR (10 MINUTE DURATION).
- CELLULAR TELEPHONE TO CALL FOR EMERGENCY ASSISTANCE.
- CONTINUOUS GAS DETECTOR (CALIBRATED) TO MEASURE OXYGEN HYDROGEN SULFIDE, CARBON MONOXIDE AND FLAMMABLES (CAPABLE OF MONITORING AT A DISTANCE AT LEAST 20-FEET AWAY).

PERSONAL MULTI-GAS DETECTOR TO BE CARRIED BY INSPECTOR. NUOUS FORCED AIR VENTILATION ADEQUATE TO PROVIDE SAFE ENTRY

DITIONS.

ATTENDANT/RESCUE PERSONNEL TOPSIDE (TWO, IF CONDITIONS WARRANT IT).


GENERAL CONSTRUCTION NOTES (CONT'D.

25. FOR PROJECTS ABUTTING STATE HIGHWAYS' RIGHT-OF WAY, THE OWNER OR AUTHORIZED REPRESENTATIVE SHALL NOTIFY THE STATE DEPARTMENT OF TRANSPORTATION, HIGHWAYS DIVISION, OAHU DISTRICT, DRAINAGE DISCHARGE UNIT AT 831-6793 FOR ASSESSMENT OF STATE HIGHWAYS PERMIT REQUIREMENTS.

(26. THE CONTRACTOR SHALL BECOME FAMILIAR WITH AND SHALL MEET THE LATEST-REQUIREMENTS OF THE CITY DEPARTMENT OF TRANSPORTATION SERVICES (DTS). THE CONTRACTOR SHALL SUBMIT A TRAFFIC CONTROL PLAN TO THE CITY (DTS) BEFORE APPLYING FOR A STREET USAGE PERMIT. THE TRAFFIC CONTROL PLAN SHALL MEET ALL DTS REQUIREMENTS INCLUDING PREPARATION BY, OR UNDER THE SUPERVISION OF, A LICENSED PROFESSIONAL ENGINEER.

- 27. DURING NON-WORKING HOURS NO CONSTRUCTION EQUIPMENT SHALL BE PARKED WITHIN THE ROAD RIGHT-OF-WAY IN SUCH A MANNER THAT THE EQUIPMENT WILL OBSTRUCT THE NORMAL MOVEMENT AND SIGHT DISTANCE OF THE DRIVING MOTORIST.
- 28. EXCEPT DURING ACTUAL WORKING HOURS, ALL SIGNS WHICH DO NOT PERTAIN TO THE CONSTRUCTION ACTIVITY, SUCH AS "ROAD WORK" AND "FLAGGER AHEAD" SHALL BE COVERED OR LAID DOWN. HOWEVER, ALL SIGNS NECESSARY FOR THE SAFETY OF THE PUBLIC SHALL BE MAINTAINED.
- 29. THE CONTRACTOR SHALL EMPLOY A HAWAII LICENSED PROFESSIONAL LAND SURVEYOR TO PERFORM ALL CONSTRUCTION STAKEOUTS, THE COST OF WHICH SHALL BE BORNE BY THE CONTRACTOR.
- 30. THE CONTRACTOR SHALL MAKE OWN ARRANGEMENTS FOR, AND PAY FOR ALL TEMPORARY UTILITIES REQUIRED FOR THE WORK
- 31. EXISTING DRAINAGE SYSTEM WILL BE FUNCTIONAL AT ALL TIMES DURING CONSTRUCTION. CONTRACTOR IS TO FURNISH MATERIALS, EQUIPMENT, LABOR, TOOLS AND INCIDENTALS NECESSARY TO ACCOMPLISH MAINTENANCE OF FLOW, THE COST OF WHICH SHALL BE CONSIDERED INCIDENTAL TO THE VARIOUS CONTRACT ITEMS, AND WILL NOT BE PAID FOR SEPARATELY.
- 32. WHENEVER THE CENTER OF A STREET SURVEY MONUMENT IS LESS THAN THREE (3) FEET AWAY FROM THE EDGE OF TRENCH, THE CONTRACTOR SHALL RETAIN A LICENSED LAND SURVEYOR TO REFERENCE THE LOCATION OF SAID STREET MONUMENT. ALL REFERENCING WORK SHALL BE SUBMITTED TO THE DEPARTMENT DESIGN AND CONSTRUCTION. DIVISION OF LAND SURVEY AND ACQUISITION. FOR REVIEW AND APPROVAL BEFORE COMMENCEMENT OF CONSTRUCTION ADJACENT TO STREET MONUMENTS.
- 33. STREET MONUMENTS THAT ARE DISTURBED SHALL BE RESTORED UNDER THE LICENSED LAND SURVEYOR'S DIRECTION. ANY NEW DATA SUCH AS ELEVATIONS SHALL BE CERTIFIED BY THE SURVEYOR AND SUBMITTED TO THE DEPARTMENT OF PLANNING AND PERMITTING.
- 34. THE CONTRACTOR SHALL RELOCATE EXISTING IRRIGATION SYSTEM INCLUDING IRRIGATION PIPE AND CONTROL VALVES WITHIN LANDSCAPE PLANT AREA.
- 35. CONTRACTOR SHALL NOT STOCKPILE MATERIALS OR EQUIPMENT WITHIN KNOWN HISTORIC PERIOD RESOURCES AREAS AS LISTED ON THE NATIONAL REGISTER OF HISTORIC PLACES.
- 36. THE CONTRACTOR SHALL NOTIFY THE CONSTRUCTION MANAGEMENT BRANCH, DDC AT 768-8840 TO ARRANGE EOR INSPECTIONAL SERVICES SEVEN (7) DAYS PRIOR TO -COMMENCEMENT OF CONSTRUCTION WORK.
- 37. TEMPORARY PEDESTRIAN ROUTES SHALL BE MAINTAINED IN SAFE, PASSABLE AND ACCESSIBLE CONDITION COMPLYING WITH ADAAG 206 AND 402.
- 38. CONTRACTOR SHALL NOTIFY THE ENGINEER BEFORE COMMENCEMENT OF WORK ON ANY SITE WITH TREES IN CLOSE PROXIMITY (15 FT).
- 39. ALL CONSTRUCTION WORK SHALL BE DONE IN ACCORDANCE WITH THE "HAWAII STANDARD SPECIFICATIONS FOR ROAD, BRIDGE, AND PUBLIC WORKS CONSTRUCTION 2005" AS AMENDED, AND THE "STANDARD DETAILS FOR PUBLIC WORKS CONSTRUCTION", DATED SEPTEMBER 1984, AS AMENDED, OF THE DEPARTMENT OF PUBLIC WORKS, CITY AND COUNTIES OF THE STATE OF HAWAII, THE "STATE OF HAWAII, DEPARTMENT OF TRANSPORTATION STANDARD PLANS" 2008, THE "MANUAL ON UNIFORM TRAFFIC CONTROL DEVICE FOR STREETS AND HIGHWAYS", 2009, AND THE CONSTRUCTION DRAWINGS, DETAILS & SPECIFICATIONS PREPARED FOR THIS PROJECT.
- 40. THE CONTRACTOR SHALL VERIFY THE LOCATION OF ALL EXISTING UTILITIES. WHETHER SHOWN ON THE PLANS OR NOT, AND SHALL BE RESPONSIBLE FOR THE REPAIR OR REPLACEMENT OF SAME IN THE EVENT OF DAMAGES DUE TO HIS CONSTRUCTION PRACTICES.



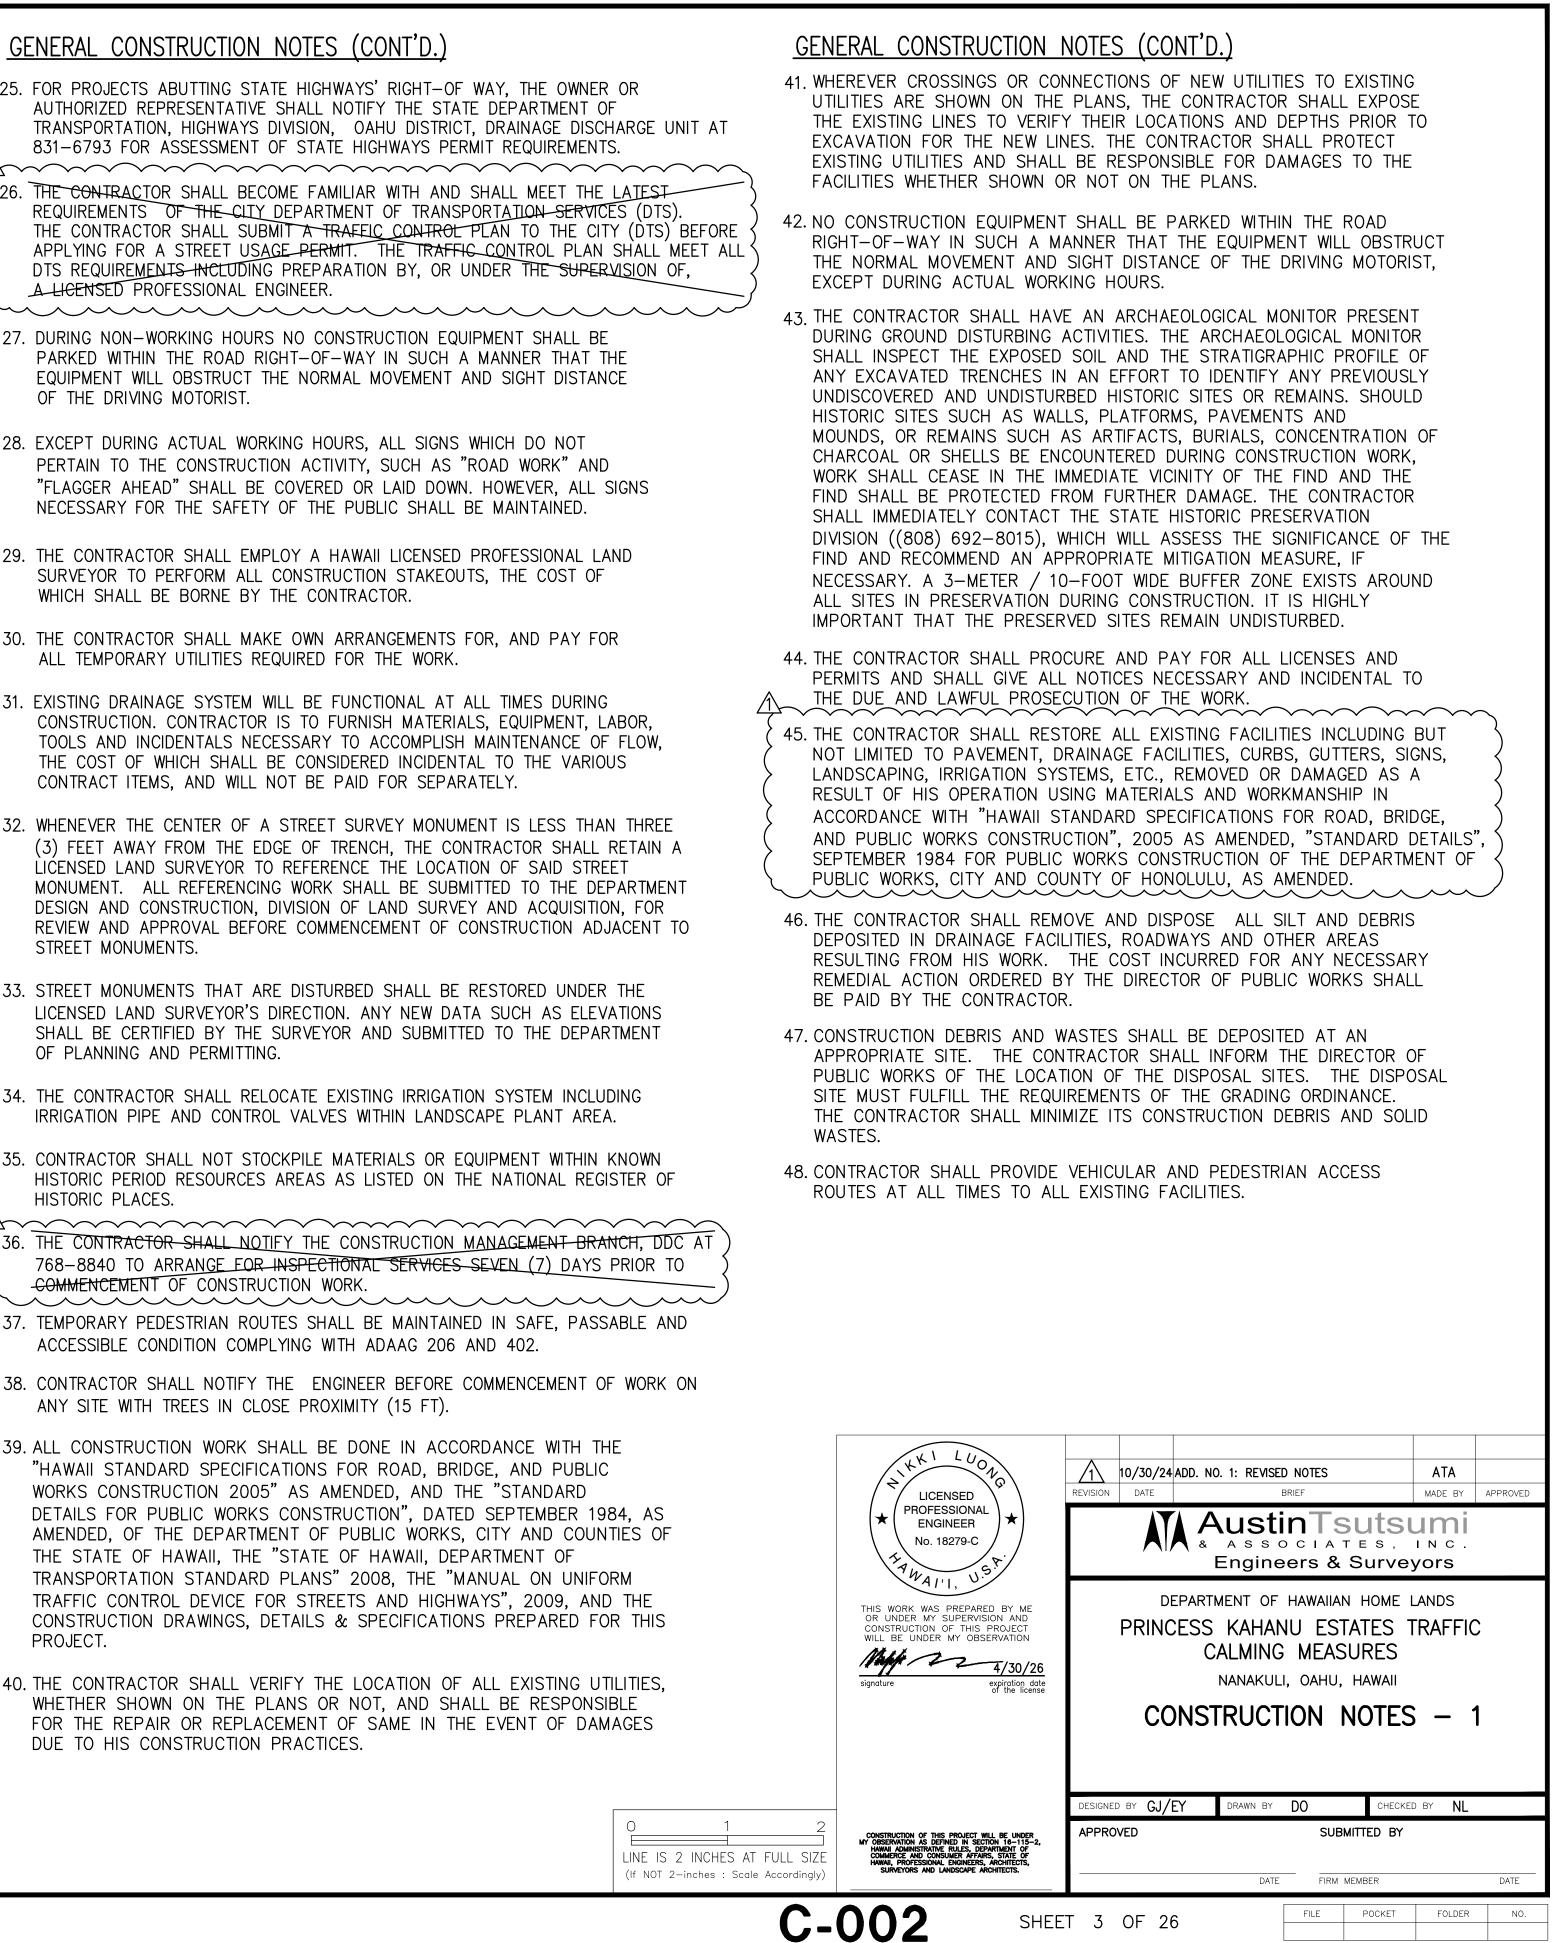

ADDENDUM NO. 1 (SHEET 1 OF 3)

		FOR CONSTRUCTION WITHIN STATE RIGHT-OF-WAY CONTRACTOR SHALL OBTAIN A PERMIT TO PERFORM WORK UPON	<u>N(</u> 8.
•	State At 7	E HIGHWAYS FROM THE OAHU DISTRICT ENGINEER, STATE HIGHWAYS, 27 KAKOI STREET, PRIOR TO COMMENCEMENT OF WORK WITHIN THE E'S HIGHWAY RIGHT-OF-WAY.	9.
2.	WITHI AND CURF <u>CONS</u> <u>MISC</u>	STRUCTION AND RESTORATION OF ALL EXISTING HIGHWAY FACILITIES N THE STATE'S RIGHT-OF-WAY, INCLUDING THE LEGAL RELATIONS RESPONSIBILITY TO THE PUBLIC, SHALL BE IN ACCORDANCE WITH THE RENT <u>HAWAII STANDARD SPECIFICATIONS FOR ROAD AND BRIDGE</u> STRUCTION, AND THE <u>SPECIFICATIONS FOR INSTALLATION OF</u> ELLANEOUS IMPROVEMENTS WITHIN STATE HIGHWAYS, OF THE STATE WAYS DIVISION.	10.
3.	3:00	K MAY BE PERFORMED ONLY BETWEEN THE HOURS OF 8:30 A.M. AND P.M., MONDAY THROUGH FRIDAY, EXCEPT STATE HOLIDAYS, UNLESS N OTHERWISE APPROVED IN WRITING BY THE DISTRICT ENGINEER.	11.
		NG WORK HOURS, ONLY ONE LANE OF TRAFFIC SHALL BE CLOSED, SS OTHERWISE APPROVED IN WRITING BY THE DISTRICT ENGINEER.	
	THE	ERTAIN LOCATIONS, "NO LANE CLOSURE" WILL BE ALLOWED DURING "BACK TO SCHOOL JAM", THANKSGIVING WEEKEND, CHRISTMAS/NEW PERIOD AND AT OTHER TIMES AS DIRECTED BY THE HIGHWAYS ON.	13. 14.
4.	SIGNS PROT FOR ALL S CONF USE PUBL TRAN MUTC	CONTRACTOR SHALL PROVIDE, INSTALL, AND MAINTAIN ALL NECESSARY S, LIGHTS, FLARES, BARRICADES, MARKERS, CONES, AND OTHER ECTIVE FACILITIES, AND SHALL TAKE ALL NECESSARY PRECAUTIONS THE PROTECTION, CONVENIENCE, AND SAFETY OF PUBLIC TRAFFIC. SUCH PROTECTIVE FACILITIES AND PRECAUTIONS TO BE TAKEN SHALL ORM WITH THE "ADMINISTRATIVE RULES OF HAWAII GOVERNING THE OF TRAFFIC CONTROL DEVICES AT WORK SITES ON OR ADJACENT TO IC STREETS AND HIGHWAYS", ADOPTED BY THE DIRECTOR OF SPORTATION, AND THE "U.S. FEDERAL HIGHWAY ADMINISTRATION D-MANUAL ON UNIFORM TRAFFIC CONTROL DEVICES, PART EMPORARY TRAFFIC CONTROL".	15. 16.
	INCOF	CLOSURES SHALL CONFORM TO THE TRAFFIC CONTROL PLAN RPORATED INTO THESE CONSTRUCTION PLANS AND MUST BE ROVED BY THE DIVISION PRIOR TO THE ISSUANCE OF THE PERMIT.	17
5.	THE	MINIMUM PAVEMENT STRUCTURE SHALL CONSIST OF:	17.
	a.	 RESIDENTIAL DRIVEWAYS, ON MINOR HIGHWAYS: (1) 2-1/2" ASPHALT CONCRETE (MIX IV), 6" AGGREGATE BASE COURSE AND 12" SUBBASE, OR 2-1/2" ASPHALT CONCRETE AND 6" ASPHALT CONCRETE BASE COURSE. 	18
		 (2) 6" OF CLASS "A" CONCRETE REINFORCED WITH 6"x6"-W2.9 x W2.9 WIRE MESH ON 12" AGGREGATE SUBBASE, IF DEEMED NECESSARY BY THE ENGINEER. 	19
	b.	COMMERCIAL DRIVEWAYS AND SIDEROADS ON MINOR HIGHWAYS:	
		 (1) 2-1/2" ASPHALT CONCRETE (MIX IV), 6" ASPHALT CONCRETE BASE COURSE AND 12" SUBBASE, OR 4" ASPHALT CONCRETE (MIX IV) AND 8" ASPHALT CONCRETE BASE COURSE. 	20
		 (2) 8" OF CLASS "A" CONCRETE REINFORCED WITH 6"x6" – W2.9 x W2.9 WIRE MESH ON 12" AGGREGATE SUBBASE, IF DEEMED NECESSARY BY THE ENGINEER. 	
	c.	CHANNELIZED INTERSECTIONS ON MAJOR HIGHWAYS: 4" ASPHALT CONCRETE (MIX IV), 8" ASPHALT CONCRETE BASE COURSE AND 12" AGGREGATE SUBBASE, OR 4" ASPHALT CONCRETE (MIX IV) AND 12" ASPHALT CONCRETE BASE COURSE.	21
6.	STOR	ATERIAL AND/OR EQUIPMENT SHALL BE STOCKPILED OR OTHERWISE ED WITHIN THE HIGHWAY RIGHT—OF—WAY, EXCEPT AT LOCATIONS SNATED IN WRITING AND APPROVED BY THE DISTRICT ENGINEER.	
7.	SPEC	PACTION TESTS SHALL BE TAKEN IN ACCORDANCE WITH THE IFICATIONS FOR INSTALLATION OF MISCELLANEOUS IMPROVEMENTS N STATE HIGHWAYS, AS FOLLOWS:	
	а.	SUBBASE: ONE (1) COMPACTION TEST PER LIFT PER 200 LINEAL FEET OF ROADWAY.	
	b.	BASE COURSE: ONE (1) COMPACTION TEST PER LIFT PER 200 LINEAL FEET OF ROADWAY.	
	с.	ONE (1) COMPACTION TEST PER LIFT PER 300 LINEAL FEET OF TRENCH.	
	d.	A COPY OF THE TEST RESULTS SHALL BE SUBMITTED TO THE	

S FOR CONSTRUCTION WITHIN STATE RIGHT-OF-WAY (CONT.)

ISTING DRAINAGE SYSTEMS SHALL BE FUNCTIONAL AT ALL TIMES.

E CONTRACTOR SHALL EXERCISE CARE TO MINIMIZE DAMAGES TO EXISTING GHWAY IMPROVEMENTS. ALL DAMAGES SHALL BE REPAIRED BY THE INTRACTOR, AT HIS EXPENSE, TO THE SATISFACTION OF THE DISTRICT GINEER.

PROVAL OF PERMIT CONSTRUCTION PLANS SHALL BE VALID FOR A PERIOD ONE (1) YEAR FROM THE DATE OF NOTIFICATION OF APPROVAL TO THE PLICANT. IN THE EVENT CONSTRUCTION DOES NOT COMMENCE WITHIN THIS IE-YEAR PERIOD, THE APPLICANT WILL BE REQUIRED TO RESUBMIT THE INSTRUCTION PLANS FOR THE DIVISION'S REVIEW AND RE-APPROVAL.

. REGULATORY, GUIDE, AND CONSTRUCTION SIGNS AND BARRICADES SHALL VE A HIGH-INTENSITY TYPE III OR IV RETROREFLECTIVE BACKGROUND.

E CONTRACTOR SHALL INFORM THE STATE HIGHWAY'S PERMIT OFFICE 31-6712) AT LEAST TWO (2) DAYS PRIOR TO CLOSING ANY LANES.

IVEWAYS SHALL BE KEPT OPEN UNLESS THE OWNERS OF THE PROPERTIES ING THESE RIGHTS-OF-WAY ARE OTHERWISE PROVIDED FOR SATISFACTORILY

IERE PEDESTRIAN WALKWAYS EXIST THEY SHALL BE MAINTAINED IN A SAFE ID PASSABLE CONDITION, OR OTHER FACILITIES FOR PEDESTRIANS SHALL BE OVIDED. PASSAGES BETWEEN WALKWAYS AT INTERSECTIONS SHALL LIKEWISE PROVIDED. ALL WALKWAYS SHALL CONFORM TO ADA REQUIREMENTS.

E CONTRACTOR SHALL REFERENCE, TO THE SATISFACTION OF THE DISTRICT GINEER, ALL EXISTING TRAFFIC SIGNS, POSTS, AND PAVEMENT MARKINGS IOR TO THE COMMENCEMENT OF CONSTRUCTION. THE CONTRACTOR SHALL PLACE OR REPAIR ALL TRAFFIC SIGNS, POSTS, AND PAVEMENT MARKINGS STURBED BY HIS ACTIVITIES, AT HIS EXPENSE, UNLESS DIRECTED BY THE STRICT ENGINEER OR HIS REPRESENTATIVE.

E CONTRACTOR SHALL EXERCISE CARE WHEN PERFORMING WORK IN OR JACENT TO THE STATE HIGHWAY RIGHT-OF-WAY. DAMAGES TO THE EXISTING CILITIES SHALL BE IMMEDIATELY REPORTED TO THE RESPECTIVE UTILITY MPANIES, AND/OR CITY OR STATE AGENCIES. THE REPAIR WORK SHALL BE NE AT THE CONTRACTOR'S EXPENSE.

GHWAY LIGHTS SHALL BE KEPT OPERATIONAL DURING CONSTRUCTION. OULD WORK BE NECESSARY. THE CONTRACTOR SHALL NOTIFY THE STATE GHWAYS' HIGHWAY LIGHTING SUPERVISOR (837–8056), THREE (3) WORKING YS PRIOR TO COMMENCING WORK.

E CONTRACTOR SHALL NOTIFY THE CITY DEPARTMENT OF TRANSPORTATION RVICES, TRAFFIC SIGNAL ENGINEER (768–8388), THREE (3) DAYS PRIOR TO NY SIGNALIZED INTERSECTION WORK.

AFFIC SIGNALS SHALL BE KEPT OPERATIONAL DURING CONSTRUCTION. PERATIONAL MICROWAVE OR OTHER APPROVED DETECTION DEVICES INSTALLED REE (3) WORKING DAYS PRIOR TO ANY SIGNALIZED INTERSECTION CAVATION WORK. ALL WORK SHALL BE DONE IN ACCORDANCE TO THE QUIREMENTS OF THE DEPARTMENT OF TRANSPORTATION SERVICES. CITY AND UNTY OF HONOLULU. AND PAID FOR BY THE CONTRACTOR.

E CONTRACTOR SHALL NOTIFY OAHU TRANSIT SERVICES, INC. (OTS), AT 8-4578, TWO WEEKS PRIOR TO COMMENCING ANY WORK. THE CONTRACTOR ALL INFORM OTS OF THE LOCATION AND SCOPE OF WORK, PROPOSED OSURE OF ANY STREET OR TRAFFIC LANES, AND THE NEED TO RELOCATE IY BUSY STOP.

IE PERMIT TO PERFORM WORK UPON STATE HIGHWAY MAY BE REVOKED CAUSE OF DEFAULT IN ANY OF THE FOLLOWING, BUT NOT LIMITED TO, NDITIONS:

- WORK PERFORMED BEFORE OF AFTER PERMITTED HOURS.
- FAILURE TO MAINTAIN ROADWAY SURFACES IN A SMOOTH AND SAFE CONDITION.
- FAILURE TO CLEAN UP CONSTRUCTION DEBRIS GENERATED FROM PROJECT WORK.
- FAILURE TO PROVIDE PROPER TRAFFIC CONTROL.
- FAILURE TO REPLACE DAMAGED PAVEMENT MARKINGS AND SIGNS.
- FAILURE TO MAINTAIN HIGHWAY LIGHTS AND/OR TRAFFIC SIGNAL SYSTEMS.
- FAILURE TO ADDRESS PUBLIC COMPLAINTS TO THE SATISFACTION OF THE DISTRICT ENGINEER.

NOTES FOR CONSTRUCTION WITHIN STATE RIGHT-OF-WAY (CONT.)

22. PLASTIC MARKING TAPE. PROVIDE PLASTIC MARKING TAPE THAT IS ACID AND ALKALI RESISTANT POLYETHYLENE FILM 6 INCHES WIDE WITH MINIMUM THICKNESS OF 0.004 INCH. PROVIDE TAPE WITH MINIMUM STRENGTH OF 1750 PSI LENGTHWISE AND 1500 INTEGRAL WIRES, FOIL BACKING OR OTHER PSI CROSSWISE. MANUFACTURE TAPE WITH A METAL DETECTOR WHEN THE TAPE IS BURIED UP MEANS TO ENABLE DETECTION BY UP TO 3 FEET DEEP MANUFACTURE TAPE SPECIFICALLY FOR MARKING AND LOCATING UNDERGROUND UTILITIES. PROVIDE THE METALLIC CORE OF THE TAPE ENCASED IN A PROTECTIVE JACKET OR PROVIDED WITH OTHER MEANS TO PROTECT IT FROM CORROSION. CONFORM TO THE FOLLOWING TAPE COLOR AND BEAR A CONTINUOUS PRINTED INSCRIPTION DESCRIBING THE SPECIFIC UTILITY.

RED	: ELECTRIC
YELLOW	: GAS, OIL DANGEROUS MATERIALS
ORANGE	: TELEPHONE, TELEGRAPH, TELEVISION
	COMMUNICATIONS
BLUE	: WATER SYSTEMS
GREEN	: SEWER SYSTEMS

23. THE CONTRACTOR SHALL PROVIDE THE DISTRICT ENGINEER WITH AS-BUILT PLANS UPON COMPLETION OF THE WORK DONE IN THE STATE RIGHT-OF-WAY. THIS SHALL BE DONE PRIOR TO THE DEPARTMENT'S RELEASE OF THE PERFORMANCE BOND.

TRAFFIC NOTES FOR WORK ON CITY & COUNTY STREETS

- - A PERMIT SHALL BE OBTAINED FROM THE DEPARTMENT OF TRANSPORTATION SERVICES BEFORE WORK ON ANY PORTION OF A PUBLIC STREET OR HIGHWAY MAY BEGIN. CONSTRUCTION TRAFFIC CONTROL PLANS APPROVED BY THE DEPARTMENT OF TRANSPORTATION SERVICES AND/OR THE DEPARTMENT OF PLANNING AND PERMITTING MUST BE PROVIDED WHEN APPLYING FOR THE PERMIT.
- 2. THE CONTRACTOR SHALL PROVIDE, INSTALL AND MAINTAIN ALL NECESSARY SIGNS AND OTHER PROTECTIVE FACILITIES, WHICH SHALL CONFORM WITH THE "HAWAII ADMINISTRATION RULES GOVERNING THE USE OF TRAFFIC CONTROL DEVICES AT WORK SITES ON OR ADJACENT TO PUBLIC STREETS AND HIGHWAYS" ADOPTED BY THE DIRECTOR OF TRANSPORTATION, AND THE CURRENT U.S. FEDERAL HIGHWAY ADMINISTRATION'S "MANUAL ON UNIFORM TRAFFIC CONTROL DEVICES FOR STREETS AND HIGHWAYS, PART VI -TRAFFIC CONTROLS FOR STREET AND HIGHWAY CONSTRUCTION AND MAINTENANCE **OPERATIONS.**"
- 3. WORK ON ANY CITY STREET AREA MAY BE PERFORMED ONLY BETWEEN THE HOURS OF 8:30 A.M. TO 3:30 P.M., MONDAY THROUGH FRIDAY, UNLESS OTHERWISE PERMITTED BY THE DEPARTMENT OF TRANSPORTATION SERVICES.
- 4. DURING WORKING HOURS, THE CONTRACTOR SHALL PROVIDE FOR THROUGH TRAFFIC. DURING NON-WORKING HOURS, ALL TRENCHES SHALL BE COVERED WITH A SAFE NON-SKID BRIDGING MATERIAL AND ALL LANES SHALL BE OPEN TO TRAFFIC.
- 5. AS REQUIRED BY THE DEPARTMENT OF TRANSPORTATION SERVICES, THE CONTRACTOR SHALL PROVIDE OFF-DUTY POLICE OFFICERS TO CONTROL THE FLOW OF TRAFFIC.
- 6. WHERE PEDESTRIAN WALKWAYS EXIST, THEY SHALL BE MAINTAINED IN PASSABLE CONDITION OR OTHER FACILITIES FOR PEDESTRIANS SHALL BE PROVIDED. PASSAGE BETWEEN WALKWAYS AT INTERSECTIONS SHALL BE PROVIDED.
- 7. DRIVEWAYS SHALL BE KEPT OPEN UNLESS THE OWNERS OF THE PROPERTY USING THESE RIGHTS-OF-WAY ARE OTHERWISE PROVIDED FOR SATISFACTORILY.
- 8. THE CONTRACTOR SHALL REFERENCE TO THE APPROVAL OF THE DEPARTMENT OF TRANSPORTATION SERVICES AND THE DEPARTMENT OF PLANNING AND PERMITTING. ALL EXISTING TRAFFIC SIGNS. POSTS AND PAVEMENT MARKINGS PRIOR TO THE COMMENCEMENT OF CONSTRUCTION. THE CONTRACTOR SHALL REPLACE OR REPAIR ALL TRAFFIC SIGN, POSTS AND PAVEMENT MARKINGS DISTURBED BY HIS/HER ACTIVITIES.
- THE CONTRACTOR SHALL NOTIFY THE DEPARTMENT OF PL 768-8084 ONE (1) WEEK PRIOR TO ANY WORK TO BE PAVEMENT MARKINGS.
- 10. NO EQUIPMENT SHALL BE STORED WITHIN STREET RIGHT LOCATIONS DESIGNATED IN WRITING AND APPROVED BY TRANSPORTATION SERVICES.

N, POLICE, AND FIRE

TRAFFIC NOTES FOR WORK ON CITY & COUNTY STREETS (CONT.)

11. THE DEPARTMENT OF HAWAIIAN HOME LANDS SHALL ENSURE THAT THE CONTRACTOR INSTALLS THE CONSTRUCTION TRAFFIC CONTROL DEVICES IN ACCORDANCE WITH THE MUTCD AND THE HAWAII ADMINISTRATION RULES AS SPECIFIED IN THE TRAFFIC NOTE #2.

TRAFFIC SIGNAL AND TECHNOLOGY DIVISION NOTES

- 1. THE CONTRACTOR SHALL NOTIFY THE TRAFFIC SIGNALS AND TECHNOLOGY DIVISION, DEPARTMENT OF TRANSPORTATION SERVICES, THREE (3) WORKING DAYS PRIOR TO COMMENCING WORK ON THE TRAFFIC SIGNAL SYSTEM (PHONE: 768-8387).
- 2. THE TRAFFIC SIGNAL SYSTEM SHALL BE KEPT OPERATIONAL DURING CONSTRUCTION. ANY RELOCATION REQUIRED SHALL BE APPROVED BY THE TRAFFIC SIGNALS AND TECHNOLOGY DIVISION, DEPARTMENT OF TRANSPORTATION SERVICES, AND PAID FOR BY THE CONTRACTOR.
- 3. THE CONTRACTOR SHALL BE RESPONSIBLE FOR ANY DAMAGES TO THE EXISTING TRAFFIC SIGNAL FACILITIES, INCLUDING BUT NOT LIMITED TO THE TRAFFIC SIGNAL FIBER OPTIC CABLE SYSTEM, AND INTERCONNECT SYSTEM. ANY AND ALL DAMAGES TO THE FACILITIES SHALL BE REPAIRED BY THE CONTRACTOR AT THEIR COST IN ACCORDANCE WITH THE REQUIREMENTS OF THE TRAFFIC SIGNALS AND TECHNOLOGY DIVISION. DEPARTMENT OF TRANSPORTATION SERVICES.

 THE CONTRACTOR SHALL NOTIFY THE DEPARTMENT OF PLANNING AND PERMITTING AT 768-8084 ONE (1) WEEK PRIOR TO ANY WORK TO BE DONE ON SIGNS, POST AND PAVEMENT MARKINGS. NO EQUIPMENT SHALL BE STORED WITHIN STREET RIGHTS-OF-WAY EXCEPT AT LOCATIONS DESIGNATED IN WRITING AND APPROVED BY THE DEPARTMENT OF TRANSPORTATION SERVICES. 	$\star \begin{array}{c} \downarrow \downarrow$	10/30/24 REVISION DATE	DD. NO. 1: REVISED NOTES BRIEF Austints & Associat Engineers & S		APPROVED	
	THIS WORK WAS PREPARED BY ME OR UNDER MY SUPERVISION AND CONSTRUCTION OF THIS PROJECT WILL BE UNDER MY OBSERVATION 4/30/26 signature expiration date of the license	DEPARTMENT OF HAWAIIAN HOME LANDS PRINCESS KAHANU ESTATES TRAFFIC CALMING MEASURES NANAKULI, OAHU, HAWAII CONSTRUCTION NOTES – 2				
		designed by GJ/E	C DRAWN BY DO	CHECKED BY NL		
O 1 2 LINE IS 2 INCHES AT FULL SIZE	CONSTRUCTION OF THIS PROJECT WILL BE UNDER MY OBSERVATION AS DEFINED IN SECTION 16-115-2, HAWAII ADMINISTRATIVE RULES, DEPARTMENT OF COMMERCE AND LONSUMER AFFAIRS, STATE OF HAWAII, PROFESSIONAL ENGINEERS, ARCHITECTS, SURVEYORS AND LANDSCAPE ARCHITECTS.	APPROVED	SUBMIT	TED BY		
(If NOT 2-inches : Scale Accordingly)			DATE FIRM MEN	/BER	DATE	
C-	003 SHEE	T 4 OF 26	FILE	POCKET FOLDER	NO.	

ADDENDUM NO. 1 (SHEET 2 OF 3)

<u>S</u>	IGNS AND MARKING NOTES	
1.	ALL TRAFFIC SIGN AND PAVEMENT MARKING INSTALLATIONS SHALL BE DONE IN ACCORDANCE WITH "MANUAL ON UNIFORM TRAFFIC CONTROL DEVICES FOR STREETS AND HIGHWAYS," 2009 EDITION, AS AMENDED, THE	<u>TRANS</u> CONST
^	LATEST SPECIFICATIONS FROM THE TRAFFIC REVIEW BRANCH, DEPARTMENT OF PLANNING AND PERMITTING, AND AS SHOWN ON THE PLANS.	CONST BUS R
(2.	CONTRACTOR SHALL NOTIFY AND COORDINATE WORK WITH THE CIVIL ENGINEERING BRANCH, DEPARTMENT OF PLANNING AND PERMITTING, ONE (1) WEEK IN ADVANCE OF COMMENCING WORK AT 768–8084.	TIMES. SUBMI START
3.	CONTRACTOR SHALL SUBMIT MATERIAL BROCHURES FOR ALL SIGNS AND PAINT MATERIALS TO THE CIVIL ENGINEERING BRANCH.	POINT NOS. d
\sim	DEPARTMENT OF PLANNING AND PERMITTING.	<u>DTS-T</u> (808)
4.	THE SIGNING AND/OR STRIPING CONTRACTOR SHALL KEEP ONE (1) SET OF APPROVED PLANS AT THE PROJECT SITE AT ALL TIMES DURING CONSTRUCTION WORK.	ŤHEBU HANDIN
5.	CONTRACTOR SHALL PAINT TEMPORARY GUIDELINES AND OUTLINE OF ARROWS, LEGENDS, AND CROSSWALKS WITH A TWO INCH (2") WIDE BRUSHED LINE ON THE DAY THE ROADWAY IS OPENED TO TRAFFIC. THESE MARKINGS MUST BE APPROVED BY THE INSPECTOR FROM THE CIVIL ENGINEERING BRANCH, DEPARTMENT OF PLANNING PERMITTING.	<u>OAHU</u> (808) (808) SEAN– JOSHU WALTEI
{ 6. ` }	SONTRACTOR SHALL NOTIFY THE CIVIL ENGINEERING BRANCH, DEPARTMENT) OF PLANNING AND PERMITTING AT 768–8084, (3) DAYS IN ADVANCE OF FINAL INSPECTION.	<u>OAHU</u> (808) (808)
7.	CONTRACTOR SHALL MEET WITH THE INSPECTOR FROM THE CIVIL ENGINEERING BRANCH, DEPARTMENT OF PLANNING AND PERMITTING DURING THE FINAL INSPECTION.	(808) TRACIE RICHAF
8.	WITHIN TEN (10) DAYS FOLLOWING NOTIFICATION OF AWARD OF CONTRACT, THE CONTRACTOR SHALL SUBMIT TO THE DEPARTMENT OF PLANNING AND	CONTRAC
	PERMITTING (PHONE: 768-8084) FOR APPROVAL, A LIST OF ANY SIGNING AND PAVEMENT MARKING MATERIAL WHICH HE PROPOSES TO INSTALL. THE LIST SHALL BE COMPLETE AS TO THE NAME OF MANUFACTURER, CATALOG MUMBER, AND SHALL BE SUPPLEMENTED WITH MATERIAL BROCHURES.	1. INFORM SPECIF REASO TO VEF TO BE
9.	UPON FINAL INSPECTION OF THE PROJECT, THE CONTRACTOR SHALL SUBMIT A LETTER OF CERTIFICATION FOR ALL TRAFFIC SIGNING AND PAVEMENT MARKING MATERIALS INSTALLED.	2. ANY U THE W WATER
10.	SIGNS SHALL BE ATTACHED TO BRACKETS WITH 5/16" ZINC PLATED STEEL BOLTS, NUTS AND WASHERS. SIGNS 48" WIDE OR LARGER THAN 10 SQ. FT. IN AREA SHALL BE MOUNTED ON TWO – 2" GALV. PIPE POST. THE SIGN SHALL BE INSTALLED WITH AT LEAST (1) ONE FOOT CLEARANCE FROM THE SIGN EDGE TO THE CURB FACE.	SHOWN DAMAG 3. IN THE THE CO UTILITIE
11.	ALL TRAFFIC SIGNS SHALL BE REFLECTORIZED.	4. THE CO EXISTIN
12.	RAISED PAVEMENT MARKERS SHALL BE INSTALLED IN ACCORDANCE WITH THE DEPARTMENT OF PLANNING AND PERMITTING STANDARDS.	THE DI BE PAI ENGINE ON AC
13.	LOCATION OF "STOP" SIGN:	5. IN THE
	A. INSTALL "STOP" SIGN AT CURB TANGENT POINT.	SPECIF CONTR
	B. INSTALL "STOP" SIGN ON METAL STREET LIGHT STANDARD IF A STANDARD IS LOCATED WITHIN 10 FEET OF CURB RETURN.	UTILITY AND/C
	C. INSTALL "STOP" SIGN IN FRONT OF UTILITY POLE IF A POLE IS LOCATED WITHIN 10 FEET OF CURB RETURN.	
14.	PAVEMENT WORD AND SYMBOL MARKINGS SHALL BE IN ACCORDANCE WITH THE DEPARTMENT OF PLANNING AND PERMITTING STANDARDS.	
15.	THE CONTRACTOR SHALL USE THERMOPLASTIC MATERIAL, APPROVED BY THE CIVIL ENGINEERING BRANCH, DEPARTMENT OF PLANNING AND PERMITTING, FOR ALL CROSSWALKS, STOP BARS, PAVEMENT ARROWS, CENTER LINES, LANE LINES, ARC LINES, CHANNELIZED TRAFFIC ISLANDS, AND LEGENDS.	

RTMENT OF TRANSPORTATION SERVICES (DTS) SPORTATION MOBILITY DIVISION (TMD) FRUCTION NOTE DATED AUGUST 2021

RUCTION OF THIS PROJECT SHALL NOT AFFECT TRANSIT OPERATIONS. ROUTES AND BUS STOPS SHALL REMAIN OPEN AND ACCESSIBLE AT ALL ANY WORK AFFECTING BUS OPERATIONS, ROUTES, OR STOPS MUST BE ITTED TO DTS-TMD FOR REVIEW NO LESS THAN 30 DAYS PRIOR TO THE DATE.

TO CONTACT INFORMATION (NOTIFICATION IS REQUIRED TO ALL PHONE & EMAILS):

768-8371 SSTOP@HONOLULU.GOV AN@HONOLULU.GOV

TRANSIT SERVICES - BUS OPERATIONS 768-9520 768-9534 BENNETT.PAIO@THEBUS.ORG

JA.VAOALII@THEBUS.ORG R.OBA@THEBUS.ORG

TRANSIT SERVICES - PARATRANSIT OPERATIONS 768-9802 768-9851 454-5021

.COELHO@THEBUS.ORG

RD.MOLE@THEBUS.ORG

CTOR'S RESPONSIBILITY FOR EXISTING LINES, PIPES AND SERVICES

MATION REGARDING THE SITE OF THE WORK GIVEN ON THE DRAWINGS OR FICATIONS HAS BEEN OBTAINED BY THE ENGINEER AND IS BELIEVED TO BE NABLY CORRECT; HOWEVER, IT IS THE RESPONSIBILITY OF THE CONTRACTOR ERIFY ALL SUCH INFORMATION. THE CONTRACTOR SHALL TONE THE AREA EXCAVATED TO ASCERTAIN THE LOCATION OF UNCHARTED UTILITIES.

TILITIES THAT THE CONTRACTOR ENCOUNTERS DURING THE PROGRESS OF ORK. SUCH AS BUT NOT LIMITED TO TELEPHONE DUCTS. ELECTRIC DUCTS. LINES, SEWER LINES, ELECTRIC LINES AND DRAINAGE PIPES, WHETHER OR NOT ON THE CONTRACT PLANS, SHALL NOT BE DISTURBED OR GED UNLESS OTHERWISE INSTRUCTED IN THE PLANS AND SPECIFICATIONS.

EVENT THE UTILITIES ARE DAMAGED OR DISTURBED BY THE CONTRACTOR, CONTRACTOR SHALL BE HELD LIABLE FOR THE DAMAGED OR DISTURBED

CONTRACTOR SHALL REPAIR THE DAMAGED OR DISTURBED UTILITIES TO THE ING CONDITION AT NO COST TO THE OWNER. ANY DAMAGE CLAIMS DUE TO ISRUPTION OF SERVICE CAUSED BY THE UTILITIES BEING DAMAGED SHALL AID BY THE CONTRACTOR. WHO SHALL SAVE HARMLESS THE OWNER AND EER FROM ALL SUITS, ACTIONS OR CLAIMS OF ANY CHARACTER BROUGHT COUNT OF SUCH DAMAGES.

EVENT UTILITIES WHICH WERE NOT SHOWN ON THE PLANS AND FICATIONS ARE DAMAGED OR DISTURBED BY THE CONTRACTOR. THE RACTOR SHALL BE HELD LIABLE. THE CONTRACTOR SHALL CONTACT ALL Y COMPANIES AND EXPOSE ALL UTILITY LINES PRIOR TO ANY EXCAVATION OR INSTALLATION OF LINES.

PUBLIC HEALTH, SAFETY AND CONVENIENCE

- 1. THE CONTRACTOR SHALL OBSERVE AND COMPLY WITH ALL FEDERAL, STATE AND LOCAL LAWS REQUIRED FOR THE PROTECTION OF PUBLIC HEALTH. SAFETY AND ENVIRONMENTAL QUALITY.
- 2. THE CONTRACTOR, AT HIS OWN EXPENSE, SHALL KEEP THE PROJECT AND SURROUNDING AREAS FREE FROM DUST NUISANCE. THE WORK SHALL BE IN CONFORMANCE WITH THE AIR POLLUTION STANDARDS AND REGULATIONS OF THE STATE DEPARTMENT OF HEALTH. THE CITY AND COUNTY OF HONOLULU MAY REQUIRE SUPPLEMENTARY MEASURES AS NECESSARY.
- 3. THE CONTRACTOR SHALL BE RESPONSIBLE FOR THE CLEANING AND REMOVAL OF ALL SILT AND DEBRIS DEPOSITED AND ACCUMULATED WITHIN DOWNSTREAM WATERWAYS, DITCHES AND DRAIN PIPES AND ON PUBLIC AND PRIVATE ROADWAYS GENERATED BY HIS WORK. THE CONTRACTOR AGREES TO REIMBURSE THE CITY AND COUNTY OF HONOLULU FOR ALL COSTS EXPENDED IN PERFORMANCE OF THE ABOVE WORK IF REQUIRED FOR PUBLIC HEALTH AND SAFETY, OR MADE NECESSARY BY NON-PERFORMANCE BY THE CONTRACTOR.
- _____ 4. THE CONTRACTOR SHALL PROVIDE, INSTALL AND MAINTAIN ALL NECESSARY SIGNS, LIGHTS, FLARES, BARRICADES, MARKERS, CONES AND OTHER PROTECTIVE FACILITIES AND SHALL TAKE ALL NECESSARY PRECAUTIONS FOR THE PROTECTION, CONVENIENCE AND SAFETY OF THE PUBLIC.
- 5. THE CONTRACTOR SHALL PROVIDE A NOISE POLLUTION CONTROL PLAN WHEN APPLYING FOR A CONSTRUCTION PERMIT.
- 6. TEMPORARY PEDESTRIAN ROUTES SHALL BE MAINTAINED IN SAFE, PASSABLE AND ACCESSIBLE CONDITION COMPLYING WITH ADAAG 402.1.

SOLID WASTE CONSTRUCTION NOTES

UNLESS OTHERWISE SPECIFIED, THE CONTRACTOR IS RESPONSIBLE FOR THE PROPER HANDLING, STORAGE AND/OR DISPOSAL OF ALL WASTE GENERATED BY THE CONSTRUCTION INCLUDING GRUBBING AND EXCESS EXCAVATED MATERIAL. ANY MATERIAL BROUGHT TO THE COUNTY LANDFILLS WILL BE SUBJECTED TO THE INSTITUTED TIPPING FEE SYSTEM, WITH NO EXCEPTIONS OR EXEMPTIONS.

PERMANENT EROSION CONTROL MEASURES

THE CONTRACTOR SHALL GRASS ALL EXPOSED AREAS THAT HAVE BEEN CONSTRUCTED TO FINAL GRADES WITHIN A PERIOD OF 30 CALENDAR DAYS. ALL COSTS FOR MAINTAINING AND WATERING PERMANENT EROSION CONTROL MEASURES WILL BE BORNE BY THE CONTRACTOR.

NOTES FOR ENVIRONMENTAL PROTECTION

- 1. ENVIRONMENTAL PROTECTION NOTES PERTAINING TO AIR AND WATER POLLUTION SHALL BE ADMINISTERED AND MONITORED BY THE DEPARTMENT OF HEALTH.
- 2. THE CONTRACTOR, AT HIS OWN EXPENSE, SHALL PROVIDE EFFECTIVE MEASURES FOR THE CONTROL OF FUGITIVE DUST EMISSIONS FROM THE PROJECT AND SURROUNDING AREAS CAUSED BY HIS OPERATIONS, THESE MEASURES SHALL MEET THE REQUIREMENTS OF STATE ADMINISTRATIVE RULES. DEPARTMENT OF HEALTH. AIR POLLUTION CONTROL (11-60.1).
- 3. ALL GRADING OPERATIONS SHALL BE PERFORMED IN CONFORMANCE WITH THE APPLICABLE PROVISIONS OF THE GRADING ORDINANCE TO PREVENT VIOLATION OF THE STATE ADMINISTRATIVE RULES, DEPARTMENT OF HEALTH, WATER POLLUTION CONTROL AND WATER QUALITY STANDARDS (11-54, 11-55) DUE TO EROSION AND RUNOFF TO STATE WATERS.
- 4. GRUB MATERIAL, DEMOLITION WASTES, AND CONSTRUCTION WASTES SHALL BE DISPOSED OF AT AN AUTHORIZED SITE HAVING A DEPARTMENT OF HEALTH SOLID WASTE MANAGEMENT PERMIT. OPEN BURNING IS PROHIBITED
- 5. PERMITS REQUIRED:
- A. A NPDES PERMIT MAY BE REQUIRED FROM THE CLEAN WATER BRANCH OF THE DEPARTMENT OF HEALTH FOR STORM WATER DISCHARGE AND HYDROTESTING.
- B. A DEWATERING PERMIT MAY BE REQUIRED TO BE OBTAINED FROM THE CLEAN WATER BRANCH OF THE DEPARTMENT OF HEALTH IF DISCHARGING INTO STATE WATERS.
- C. PERMIT MUST BE OBTAINED PRIOR TO START OF CONSTRUCTION.
- 6. ENVIRONMENTAL PROTECTION NOTES PERTAINING TO AIR AND WATER POLLUTION SHALL BE ADMINISTERED AND MONITORED BY THE DEPARTMENT OF HEALTH.

LINE IS 2 INCHES A (If NOT 2-inches : Sca

EROSION SEDIMENT CONTROL NOTES FOR MINOR DEVELOPMENT PROJECTS:

- 1. USE BEST MANAGEMENT PRACTICES (BMPS) TO PREVENT AND REDUCE THE DISCHARGE OF POLLUTANTS FROM THE PROJECT SITE ONTO OFF-SITE STREETS, STORM DRAINS, STREAMS AND THE OCEAN. POTENTIAL POLLUTANTS INCLUDE BUT ARE NOT LIMITED TO SOIL, OIL PRODUCTS, PAINT, SOLVENTS, CONSTRUCTION DEMOLITION WASTE, TRASH, PORTABLE TOILETS, AC MATERIALS, CONCRETE, AND ANY OTHER LIQUID, PAVING OR WASHOUT MATERIAL THAT COULD BE DETRIMENTAL IF RELEASED TO THE ENVIRONMENT.
- 2. ANY EXPOSED SOIL FROM THIS ACTIVITY MUST BE PERMANENTLY OR TEMPORARILY STABILIZED IMMEDIATELY USING VEGETATION, GRAVEL, PAVERS, ROLLED EROSION CONTROL PRODUCTS, OR AN EQUIVALENT METHOD UNLESS ACTIVE WORK IS SCHEDULED WITHIN 14 DAYS.
- 3. ALL CONSTRUCTION WASTE AND WASHOUT WATER MUST BE PROPERLY CONTAINED AND DISPOSED OF.
- 4. SEDIMENT TRACKED OFF SITE MUST BE SWEPT OR VACUUMED DAILY.
- 5. DUST FROM THE PROJECT SITE SHALL NOT BE TRANSPORTED OR DISCHARGED TO OFF-SITE AREAS. THE WORK MUST BE IN CONFORMANCE WITH AIR POLLUTION CONTROL STANDARDS CONTAINED IN THE HAWAII ADMINISTRATIVE RULES: TITLE 11 CHAPTER 60.1, "AIR POLLUTION CONTROL."

	LICENSED PROFESSIONAL ENGINEER No. 18279-C THUR JUS	REVISION DATE	Austi	nTs ciat	ES,	INC.	APPROVED
	THIS WORK WAS PREPARED BY ME OR UNDER MY SUPERVISION AND CONSTRUCTION OF THIS PROJECT WILL BE UNDER MY OBSERVATION May 4/30/26 signature expiration date of the license	DEPARTMENT OF HAWAIIAN HOME LANDS PRINCESS KAHANU ESTATES TRAFFIC CALMING MEASURES NANAKULI, OAHU, HAWAII CONSTRUCTION NOTES – 3					
		designed by GJ/EY	DRAWN BY	DO	CHECKED) BY NL	
	CONSTRUCTION OF THIS PROJECT WILL BE UNDER MY OBSERVATION AS DEFINED IN SECTION 16-115-2, HAWAII ADMINISTRATIVE RULES, DEPARTMENT OF COMMERCE AND CONSUMER AFFAIRS, STATE OF HAWAII, PROFESSIONAL ENGINEERS, ARCHITECTS, SURVEYORS AND LANDSCAPE ARCHITECTS.	APPROVED		SUBM	IITTED BY		
ile Accordingly)			DATE	FIRM M	EMBER		DATE
C- (004 SHEE	T 5 OF 26		FILE	POCKET	FOLDER	NO.

ADDENDUM NO. 1 (SHEET 3 OF 3)