


**Cross Sections 1: Woodlawn Drive Bridge**

Horiz. Scale: 1" = 20'  
Vert. Scale: 1" = 4'

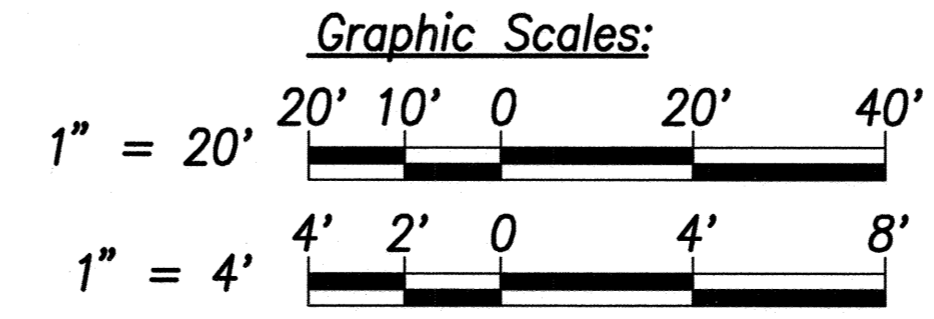

**LEGEND:**  
----- exist. ground  
————— Finish Grade

1	ADD. 2: REV. SECTION, REVISED/ADDED CALLOUT	1/1	5/25/16	
NO.	SYM.	DESCRIPTION	SHT./OF	DATE
STATE OF HAWAII DEPARTMENT OF LAND AND NATURAL RESOURCES ENGINEERING DIVISION <b>MANOA STREAM IMPROVEMENTS AT          WOODLAWN DRIVE BRIDGE</b> MANOA, OAHU, HAWAII <b>CROSS SECTIONS 1</b>				
DESIGNED:	SKYA	SUBMITTED:	SKYA	
DRAWN:	TL/RY	DATE:	May 2016	
CHECKED:	SKYA	SCALE:	AS SHOWN	
APPROVED:	<i>[Signature]</i>	DATE:	MAY 25 2016	DRAWING NO. <b>C-10</b>
R. M. TOWILL CORPORATION CHIEF ENGINEER				

RMT/C JOB NO.: 21222-0E Manoa Flood Control