

Earthwork Summary:

(Approximate Quantities for Permit purposes Only)


Excavation = 1,282 Cu. Yd.

Cross Sections 3: Woodlawn Drive Bridge

Horiz. Scale: 1" = 20'
Vert. Scale: 1" = 4'

LEGEND:

- exist. ground
- Finish Grade

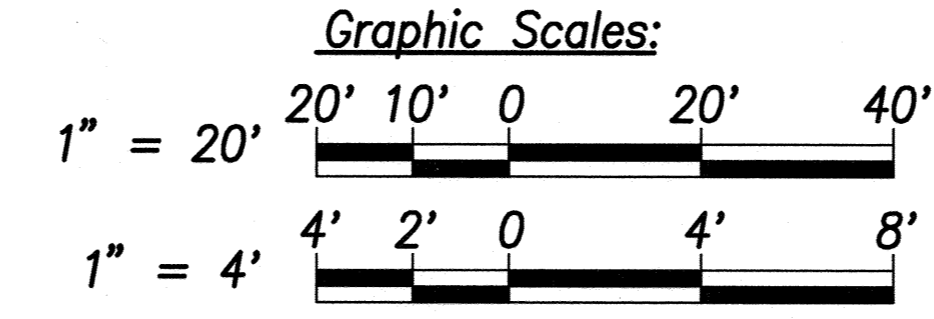

1	ADD. 2: REVISED CALLOUT	1/1	5/25/16		
NO.	SYM.	DESCRIPTION	SHT./OF	DATE	APPROVED
STATE OF HAWAII DEPARTMENT OF LAND AND NATURAL RESOURCES ENGINEERING DIVISION MANOA STREAM IMPROVEMENTS AT WOODLAWN DRIVE BRIDGE MANOA, OAHU, HAWAII CROSS SECTIONS 3					
DESIGNED:	SKYA	SUBMITTED:	SKYA		
DRAWN:	TL/RY	DATE:	May 2016		
CHECKED:	SKYA	SCALE:	AS SHOWN		
APPROVED:	<i>[Signature]</i>	APRIL 30, 2016			DRAWING NO.
R. M. TOWILL CORPORATION			MAY 25 2016		C-12

RWTC JOB NO.: 21222-0E Manoa Flood Control