
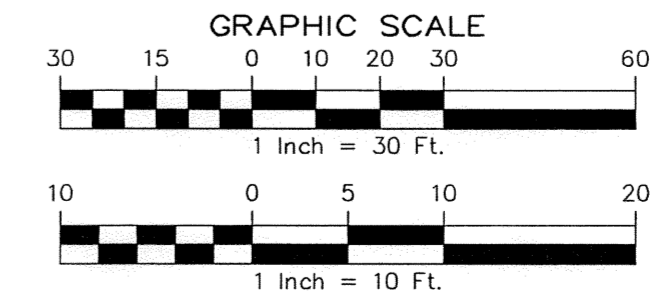


**PROFILE**

SCALE: Horiz.: 1"=30'  
Vert.: 1"=10'

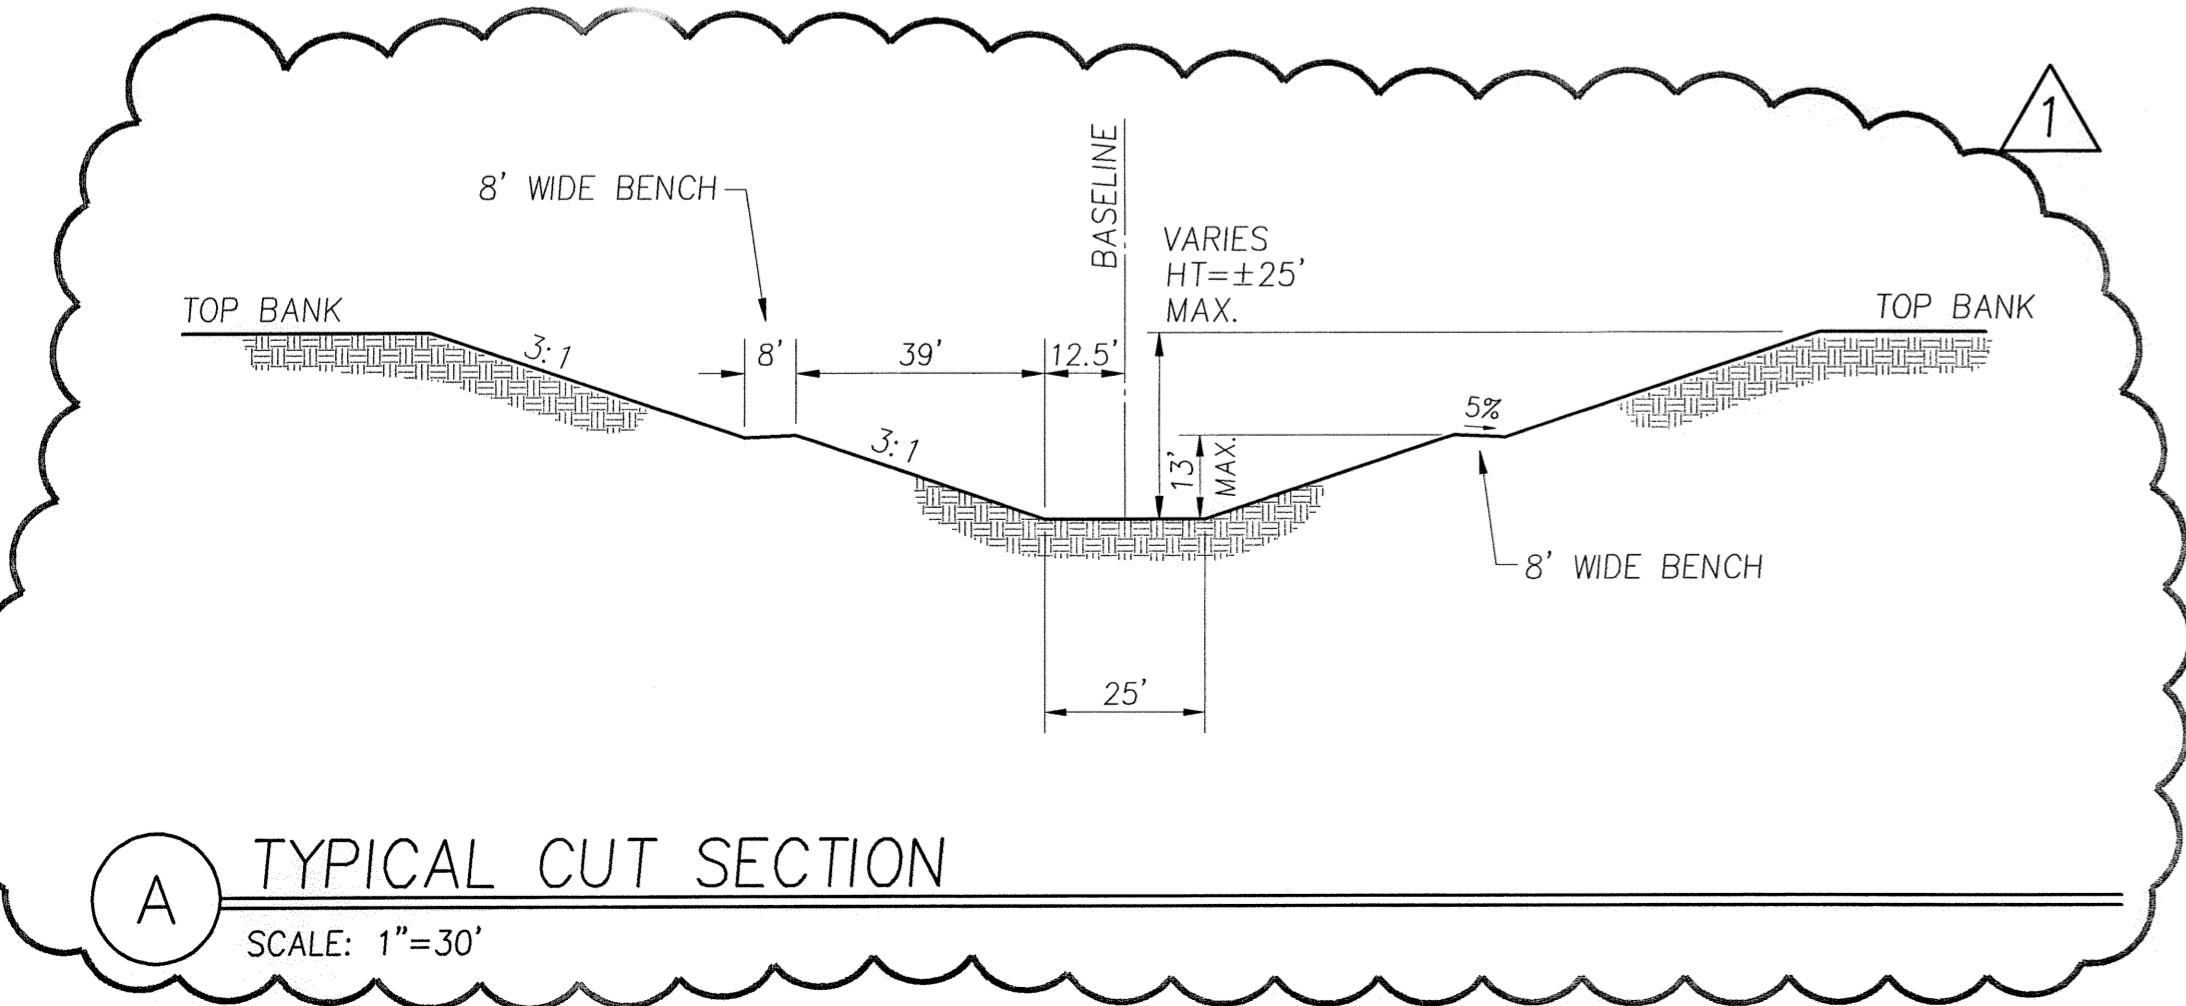

1	ADDENDUM 3 - ADD EXCAVATION BENCH	6/2/16	GC/DL
REVISION NO.	SYM.	DESCRIPTION	SHT/OF
STATE OF HAWAII DEPARTMENT OF LAND AND NATURAL RESOURCES ENGINEERING DIVISION			
PUU WAAWAA STRUCTURE IMPROVEMENTS AND DAM COMPLIANCE			
POOHOOHOO RESERVOIR SITE RESERVOIR #2 - PROFILE			
DESIGNED: JKI	SUBMITTED: GC / DL		
DRAWN: JKI	DATE: MAY 6, 2016		
CHECKED: JKI	SCALE: As Noted		
APPROVED:	DATE: 6/2/16		DRAWING NO. C-4
INABA ENGINEERING, INC.		CHIEF ENGINEER	
JOB NO. 500CH15A		SHEET NO. 9 OF 38 SHEETS	

D:\NRP\15015-Puuwaa\01-Drawings\10-Bose-Poohoo1r2\_AdjustElev 1=30