


**NOTES:**

1. Posts and braces shall be Schedule 40 (standard weight) pipe. Sizes specified are outside diameter.
2. All fencing material shall be galvanized steel.
3. Top rail couplings shall be located within 6" of line posts.
4. Top of concrete footing shall be crowned to shed water.

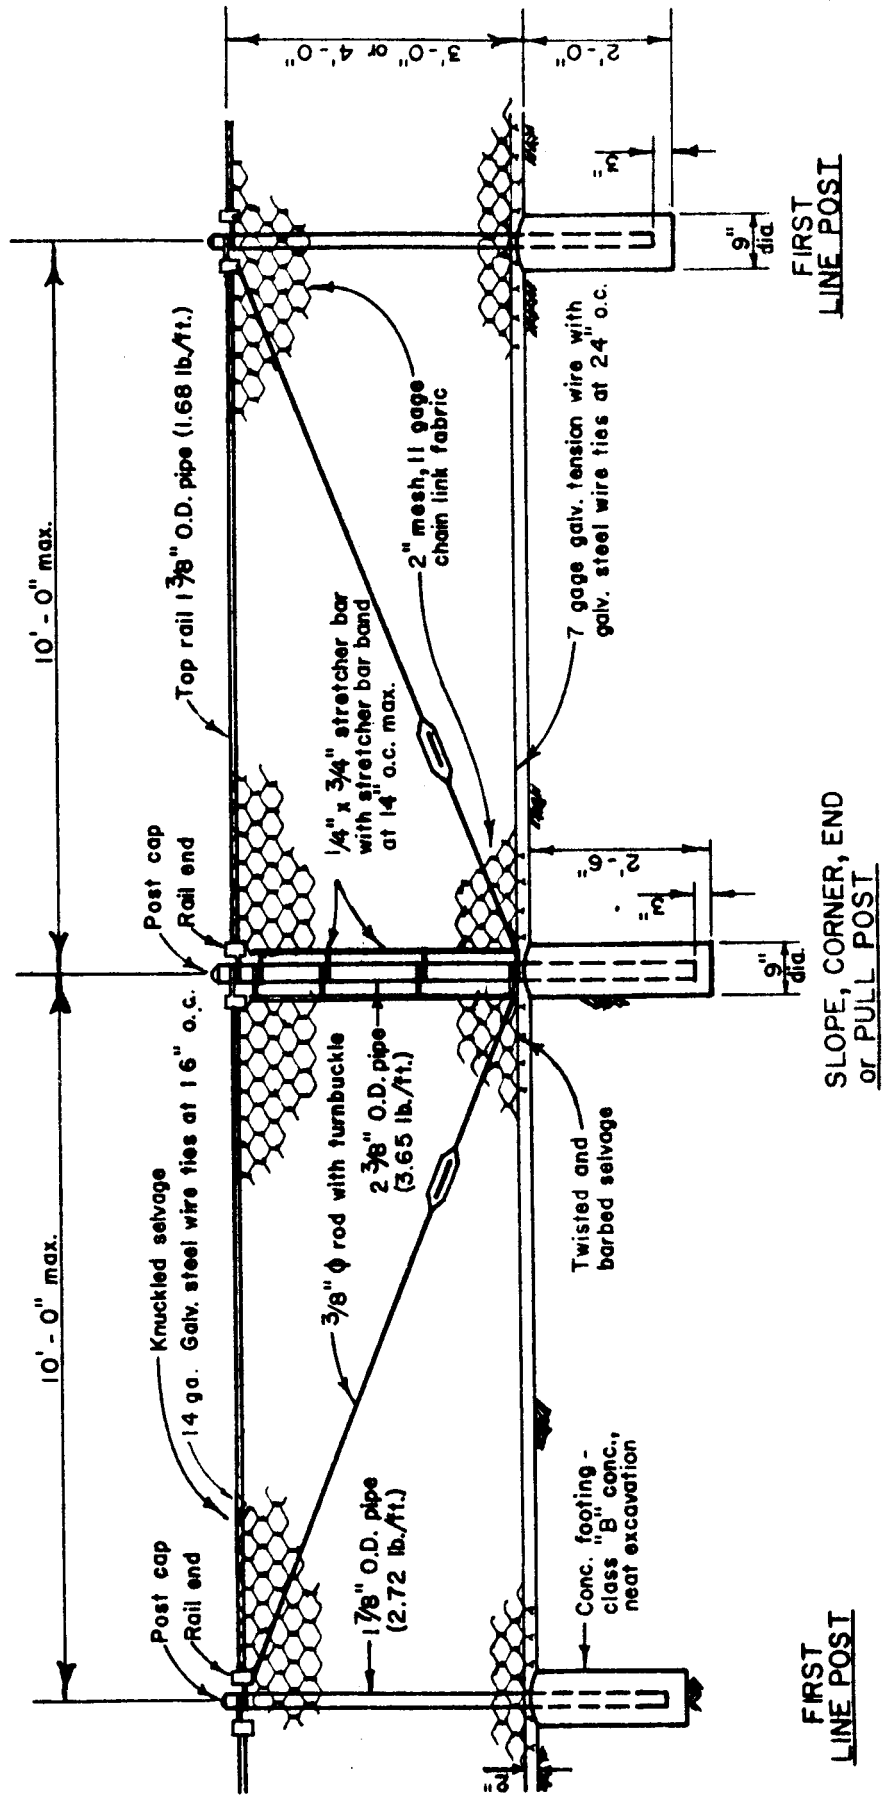

R-18

STANDARD  
DETAILS

3' OR 4' CHAIN LINK FENCE

COUNTY OF KAUAI  
CITY & COUNTY OF HONOLULU  
COUNTY OF MAUI  
COUNTY OF HAWAII

SEPTEMBER 1984

SCALE: 3/8" = 1'-0"

**NOTES:**

1. Posts and braces shall be Schedule 40 (standard weight) pipe. Sizes specified are outside diameter.
2. All fencing material shall be galvanized steel.
3. Top rail couplings shall be located within 6" of line posts.
4. Top of concrete footing shall be crowned to shed water.

