



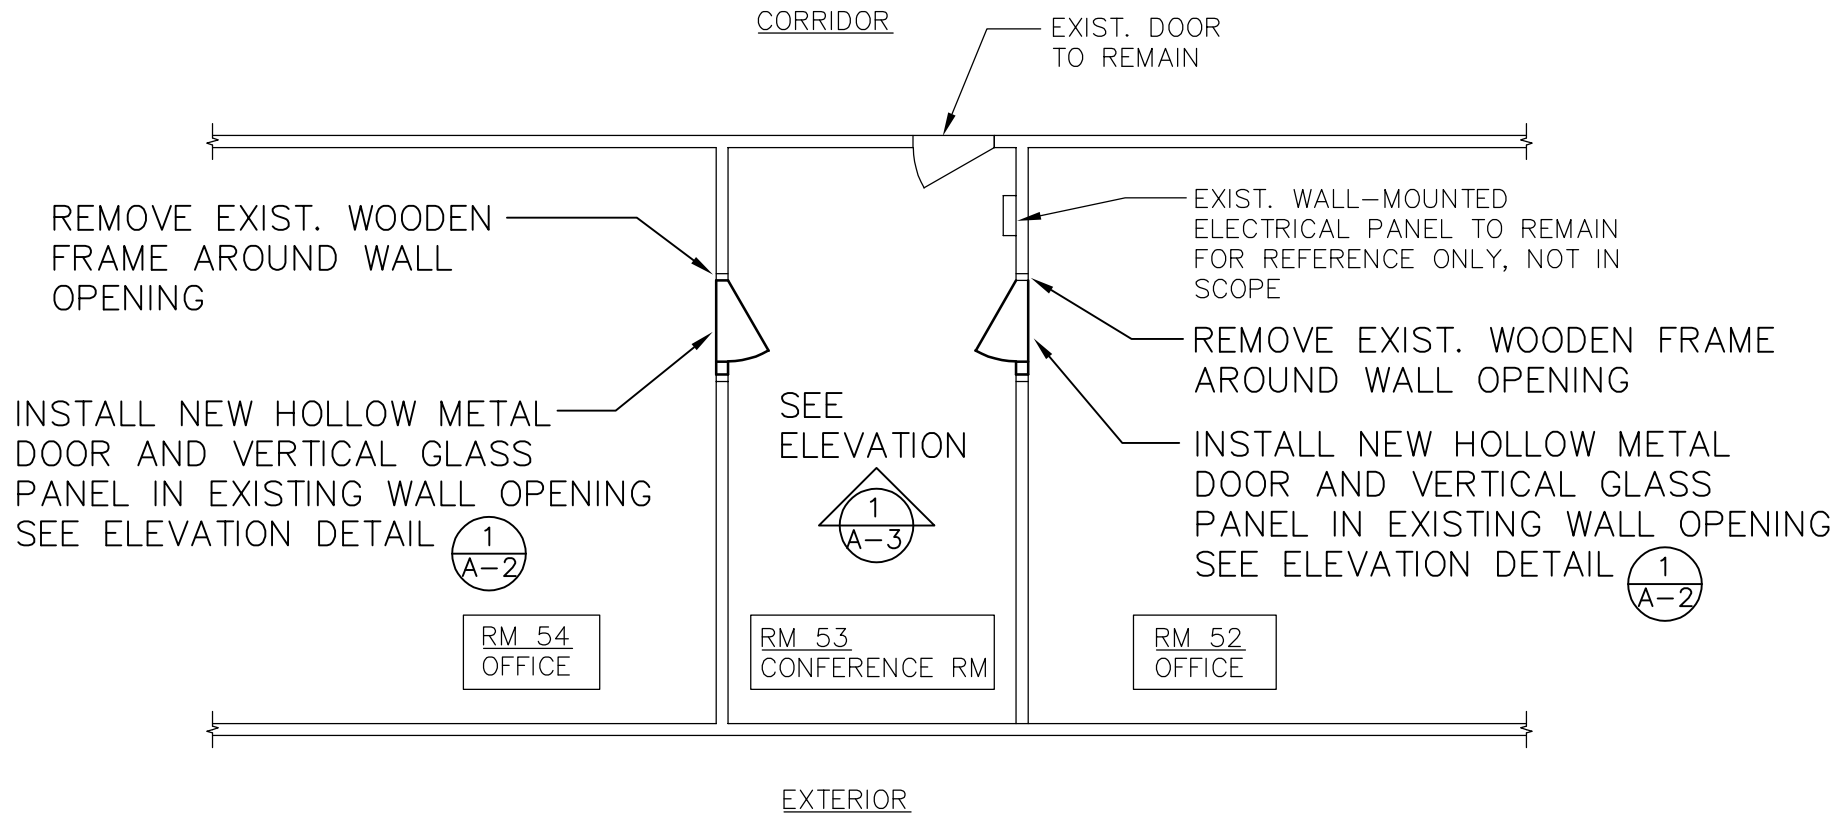


1
A-1 NEW DOOR INSTALLATION PLAN
SCALE: 1/8"=1'-0"

REV.	NOTE		
REVISIONS			

DRAWN ON	15-May-26
DRAWN BY	CHM
CHECKED BY	

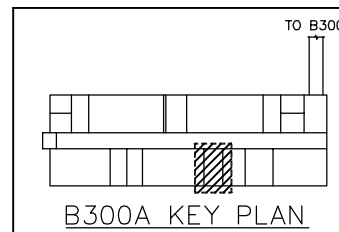


LOCATION	B300A
PROJECT TITLE	B300A CONFERENCE ROOM DOOR INSTALLATIONS
SHEET TITLE	INSTALLATION PLAN
	A-1

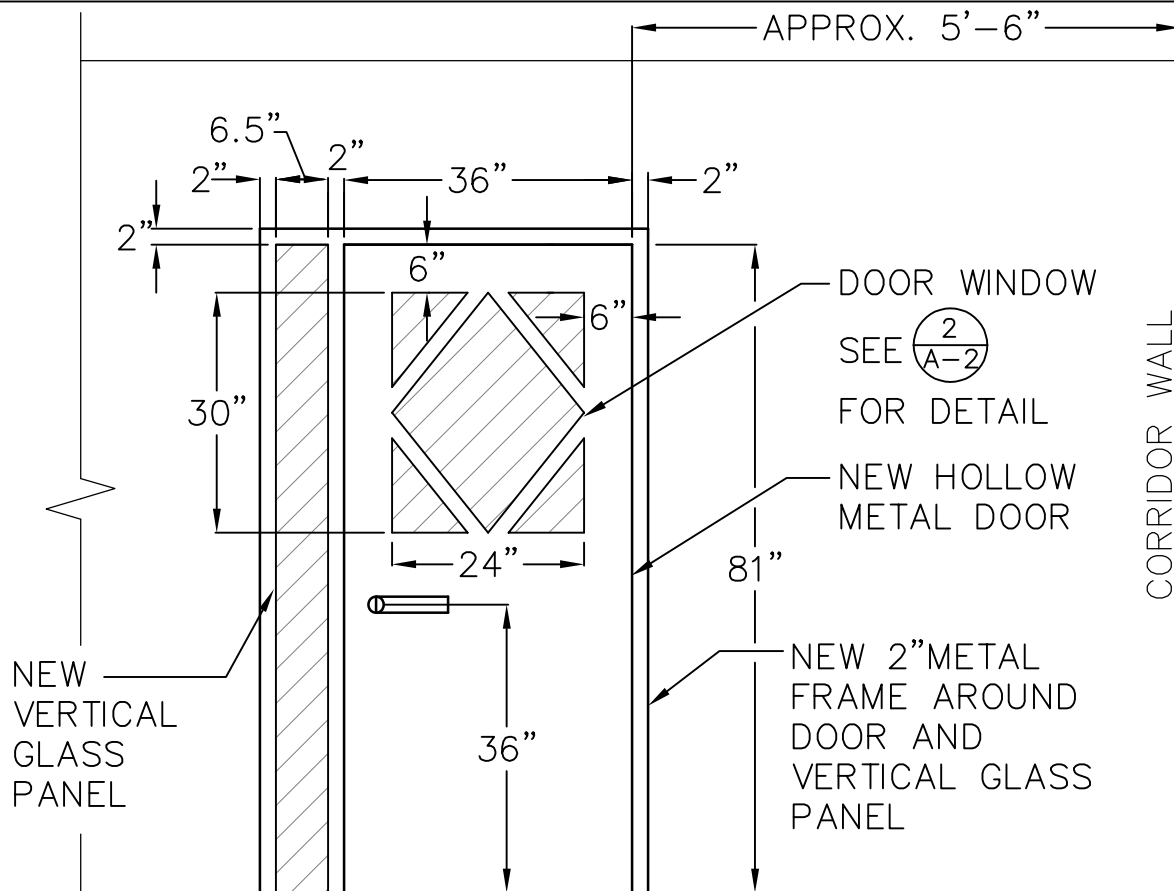


$\frac{1}{A-2}$ NEW DOOR AND VERTICAL GLASS PANEL ELEVATION
SCALE: 1/2"=1'-0"

LEGEND

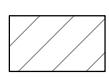 DOUBLE PANE
TEMPERED GLASS

NOTES:


1. DOOR CUTOUT TO BE 24"x30". NON-TRANSPARENT AREAS DO NOT NEED TO BE ORIGINAL DOOR.
2. MIN. STC RATING FOR NEW DOOR BEFORE GLAZING: 54

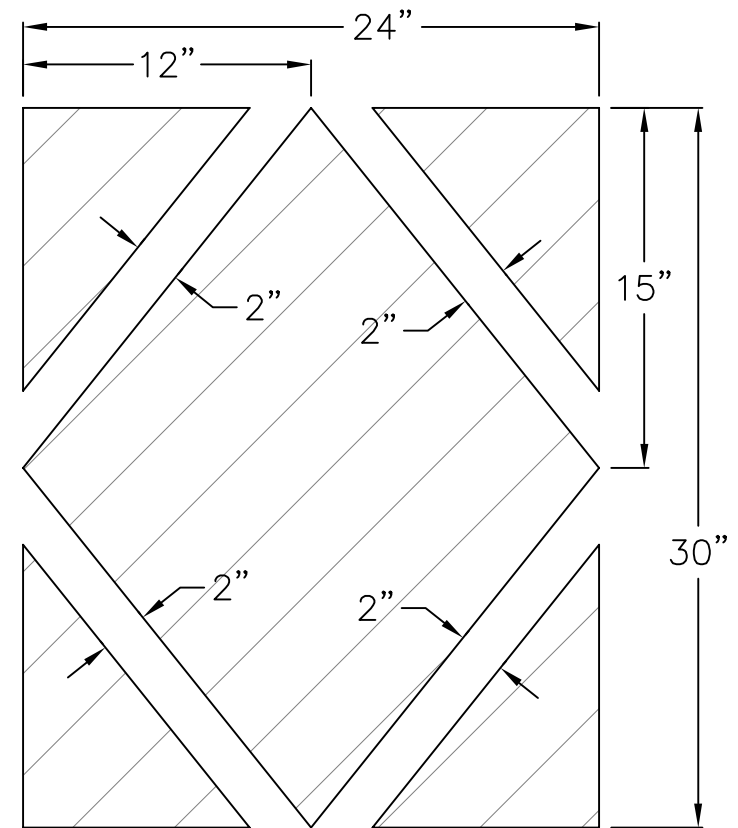


$\frac{2}{A-2}$ NEW DOOR WINDOW DETAIL
SCALE: NTS

REV.	NOTE		
REVISIONS			

DRAWN ON	15-May-26
DRAWN BY	CHM
CHECKED BY	

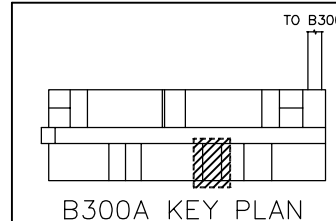


LOCATION	B300A
PROJECT TITLE	B300A CONFERENCE ROOM DOOR INSTALLATIONS
SHEET TITLE	DOOR ELEVATION, WINDOW DETAIL
	A-2

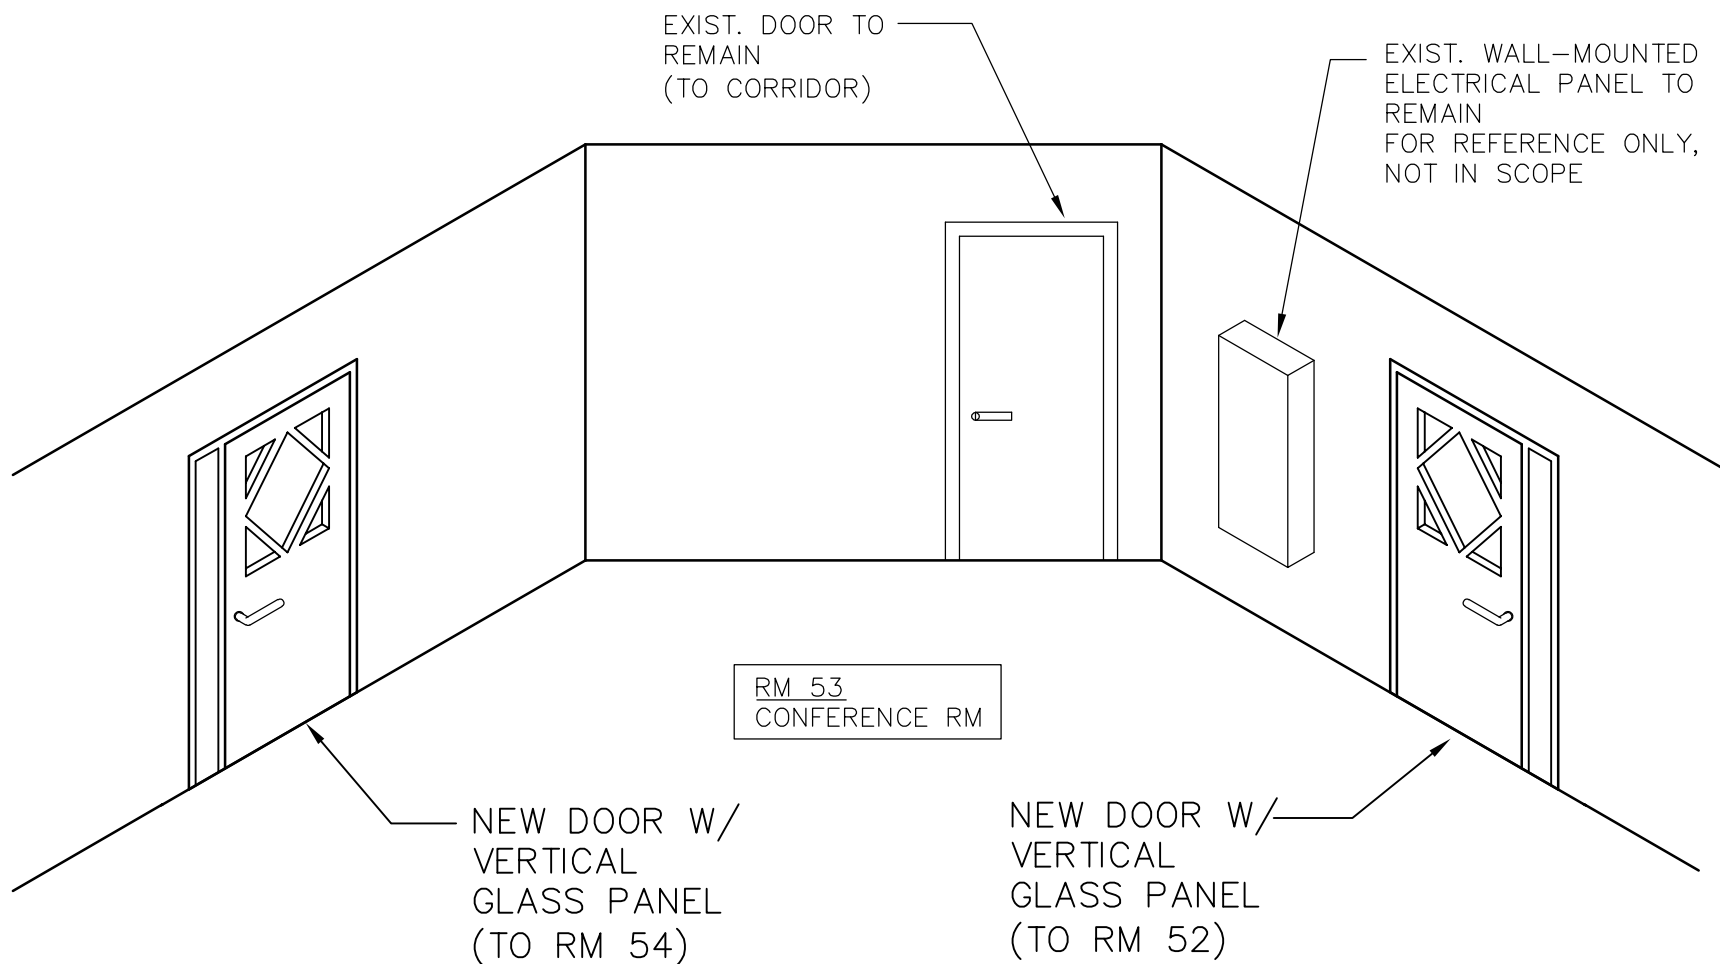

1 RM 53 ISOMETRIC ELEVATION
A-3 SCALE: NTS

REV.	NOTE		
REVISIONS			

DRAWN ON	15-May-26
DRAWN BY	CHM
CHECKED BY	

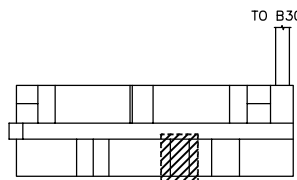 B300A KEY PLAN	LOCATION B300A	
	PROJECT TITLE B300A CONFERENCE ROOM DOOR INSTALLATIONS	
	SHEET TITLE RM 53 ISOMETRIC ELEVATION	A-3