

DIVISION OF STATE PARKS,
OUTDOOR RECREATION
AND HISTORIC SITES

JOB NO. 36-MP-23x



CABIN REPAIR

POLIPOLI SPRINGS STATE RECREATION AREA

KULA, MAUI, HAWAII

STATE OF HAWAII
DEPARTMENT OF LAND AND NATURAL RESOURCES
DIVISION OF WATER AND LAND DEVELOPMENT

Operating Fund G-80-086-C

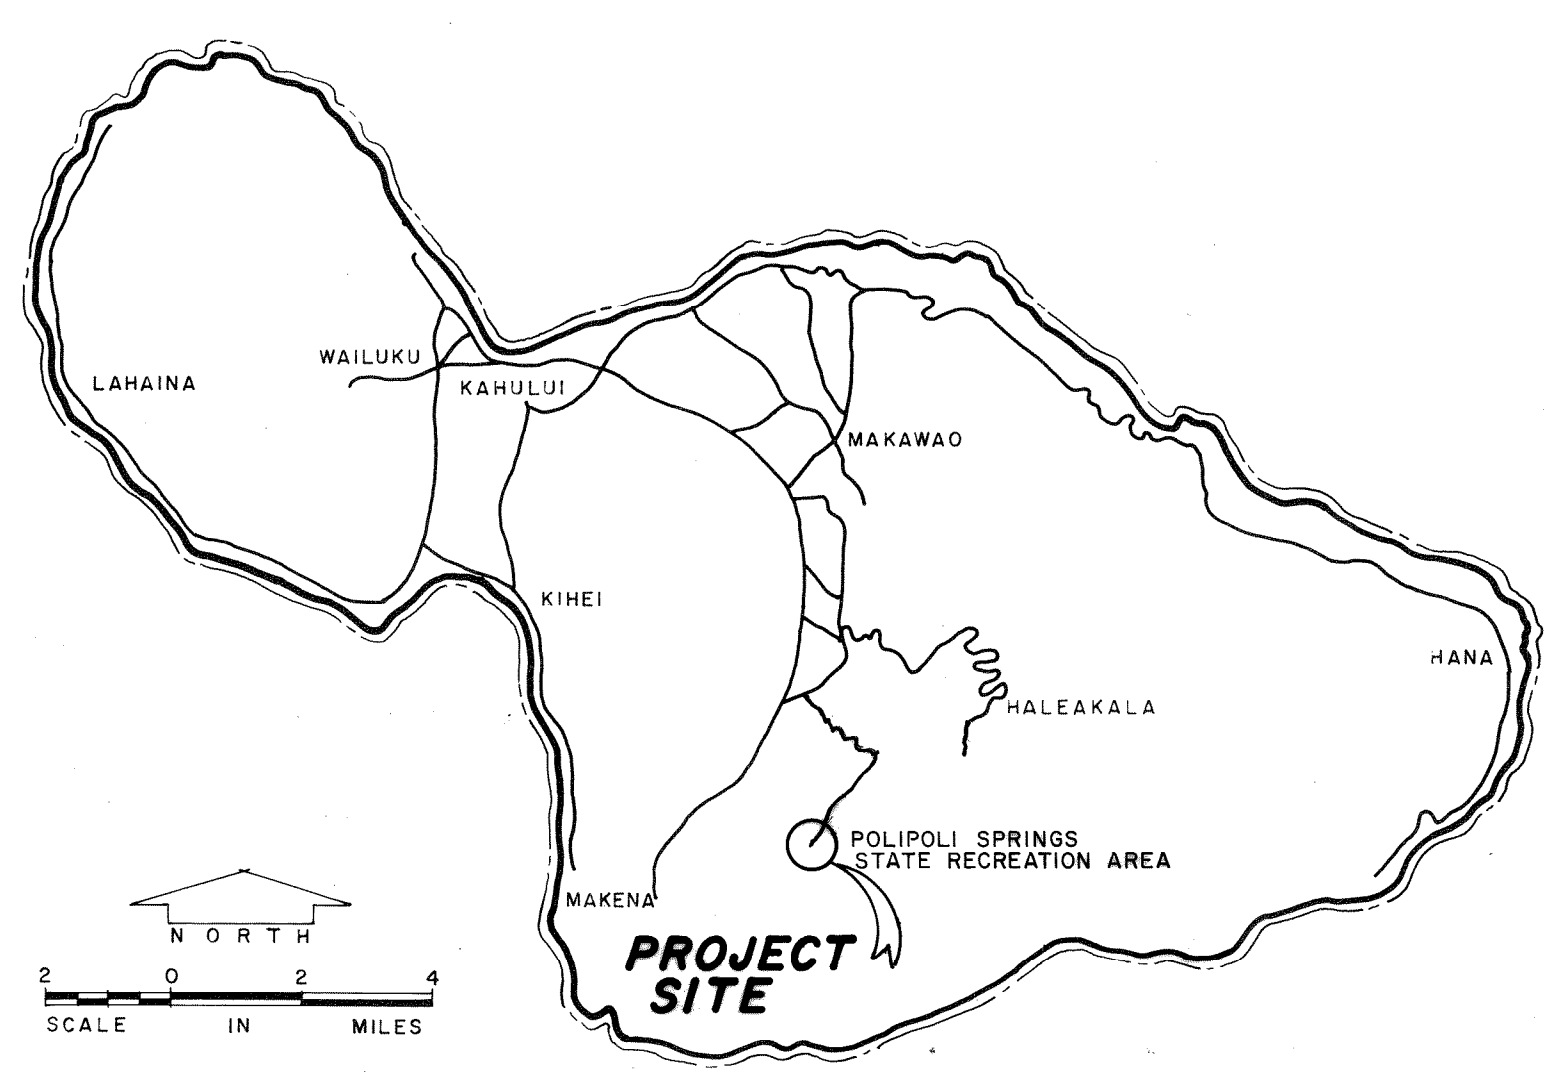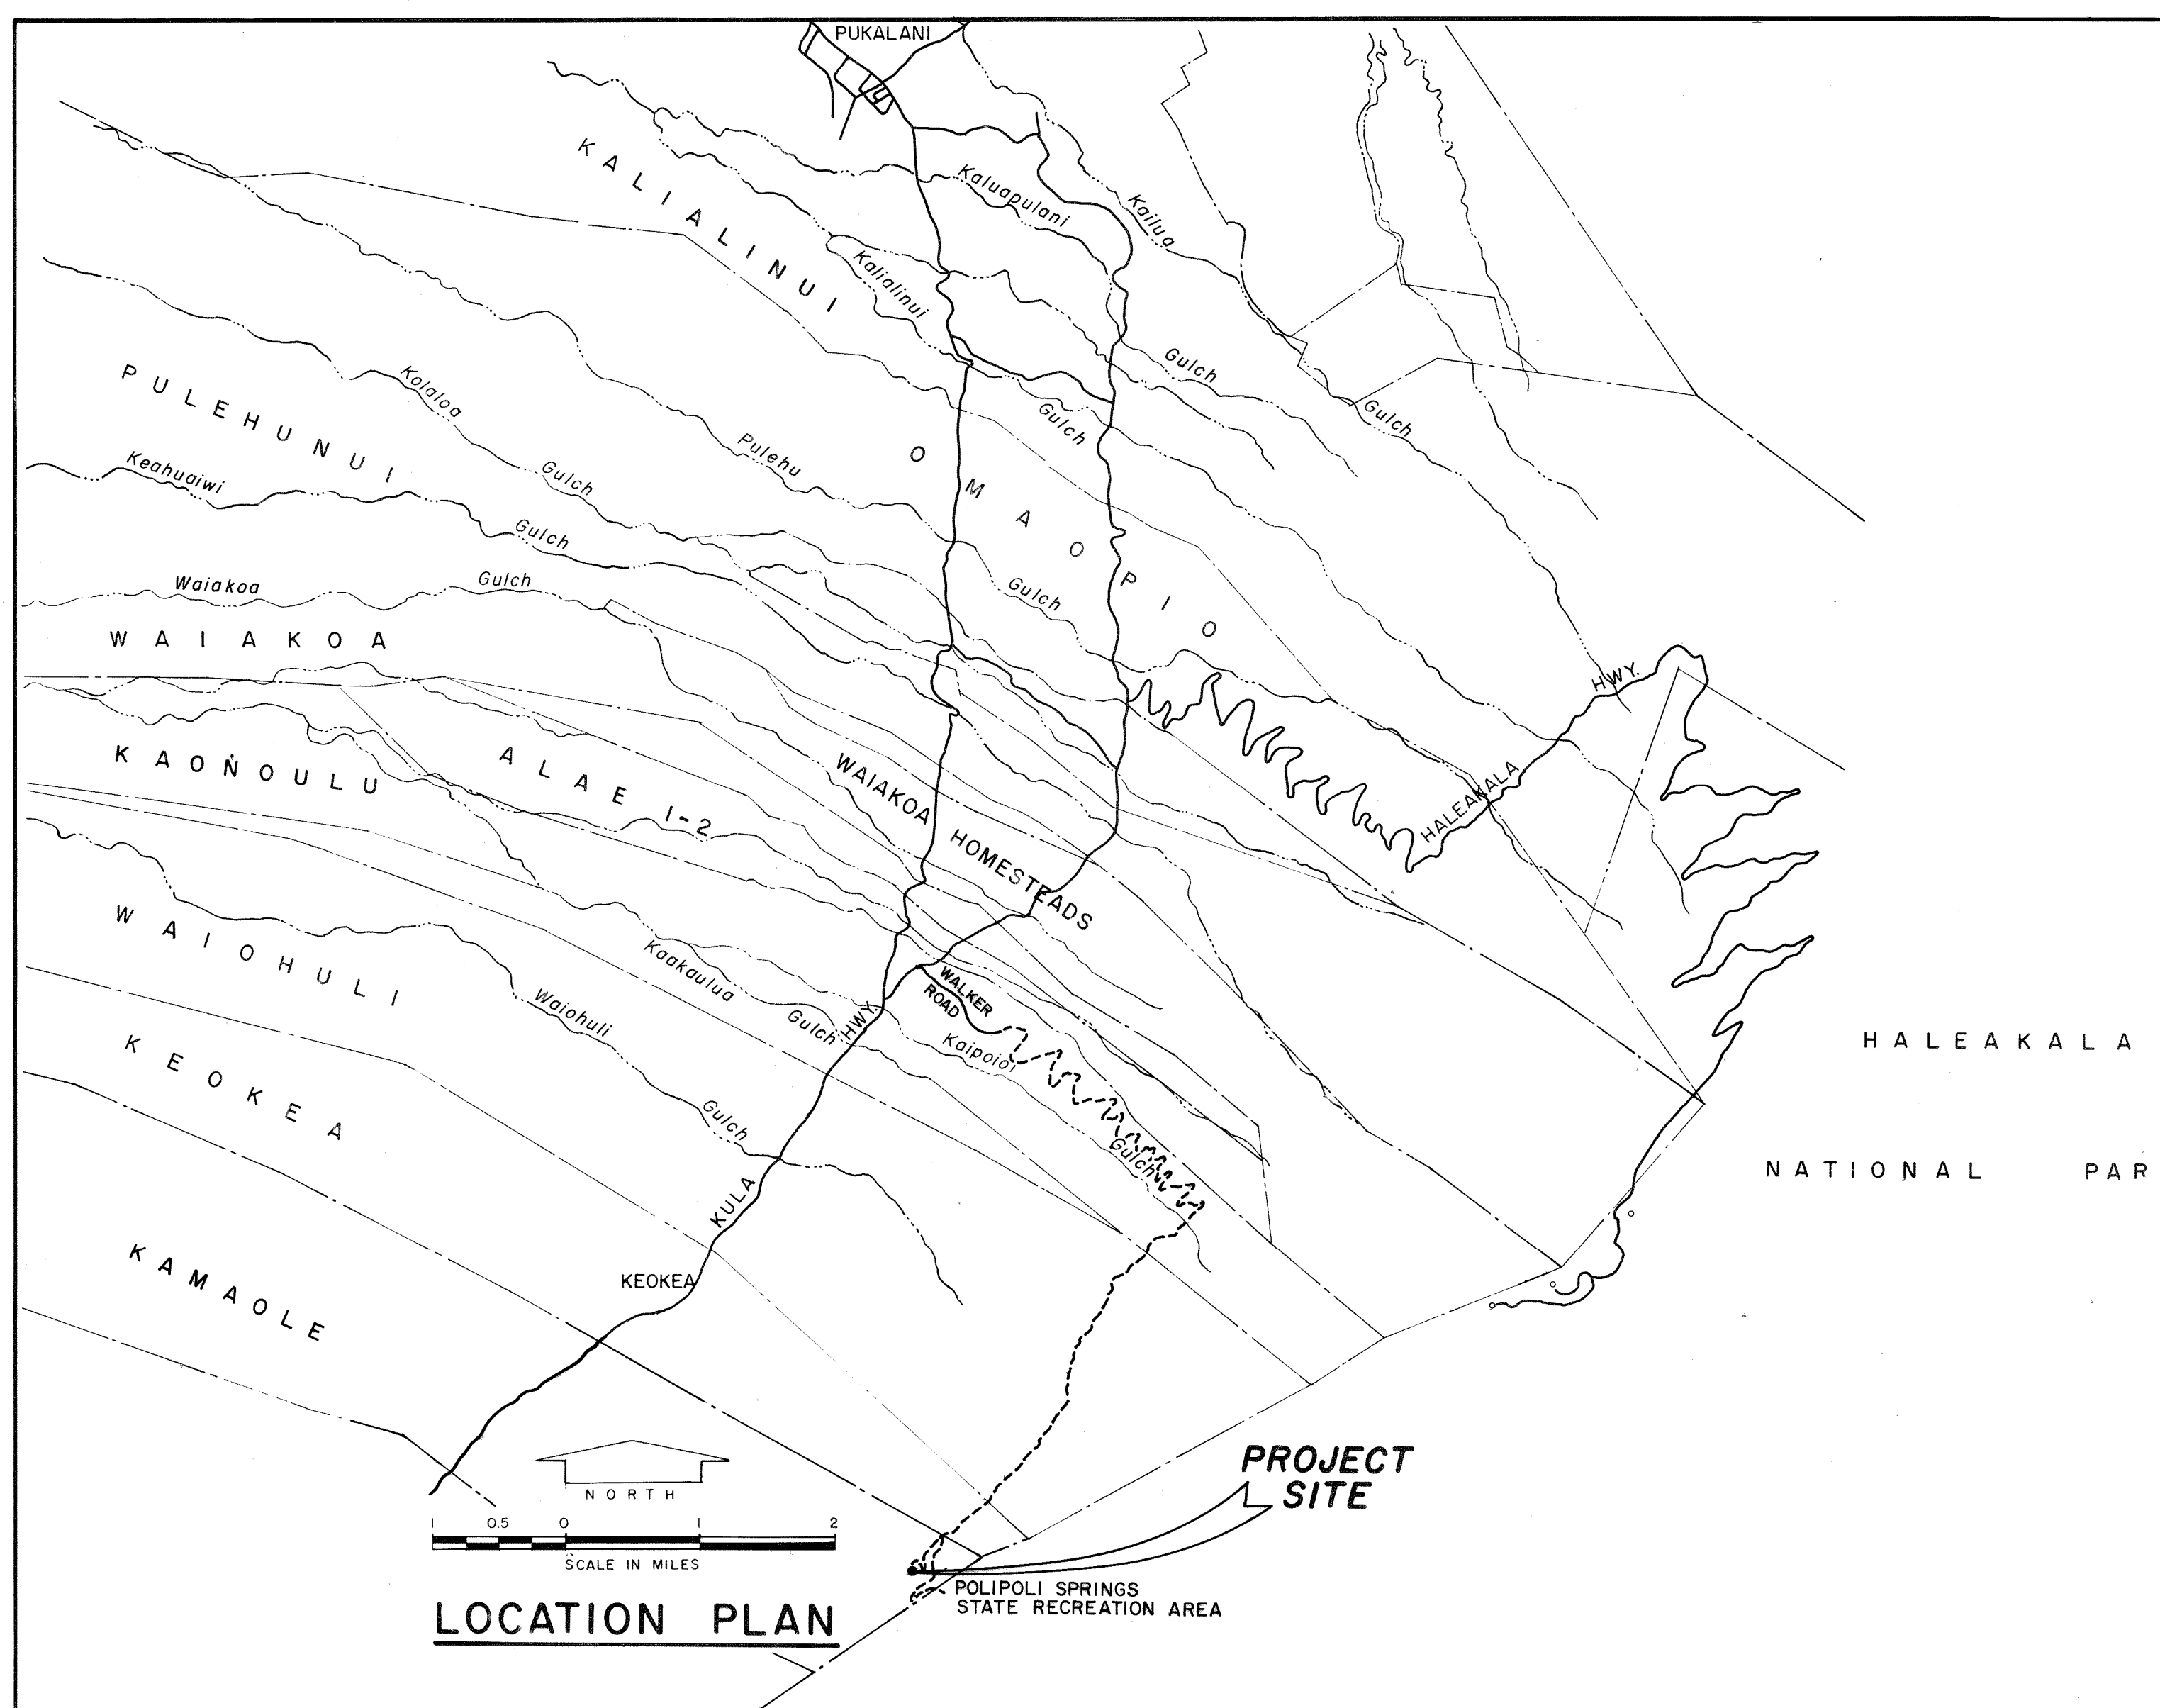

INDEX	
DESCRIPTION	SHEET NO.
TITLE SHEET	1
REPAIRS TO CABIN	2

APPROVED: _____ DATE: 5/27/80
STATE PARKS ADMINISTRATOR
DIVISION OF STATE PARKS, OUTDOOR RECREATION
AND HISTORIC SITES
DEPARTMENT OF LAND AND NATURAL RESOURCES

APPROVED: _____ DATE: 5/27/80
MANAGER-CHIEF ENGINEER
DIVISION OF WATER AND LAND DEVELOPMENT
DEPARTMENT OF LAND AND NATURAL RESOURCES

