


NOTES:

1. Posts and braces shall be Schedule 40 (standard weight) pipe. Sizes specified are outside diameter.
2. All fencing material shall be galvanized steel.
3. Top rail couplings shall be located within 6" of line posts.
4. Top of concrete footing shall be crowned to shed water.

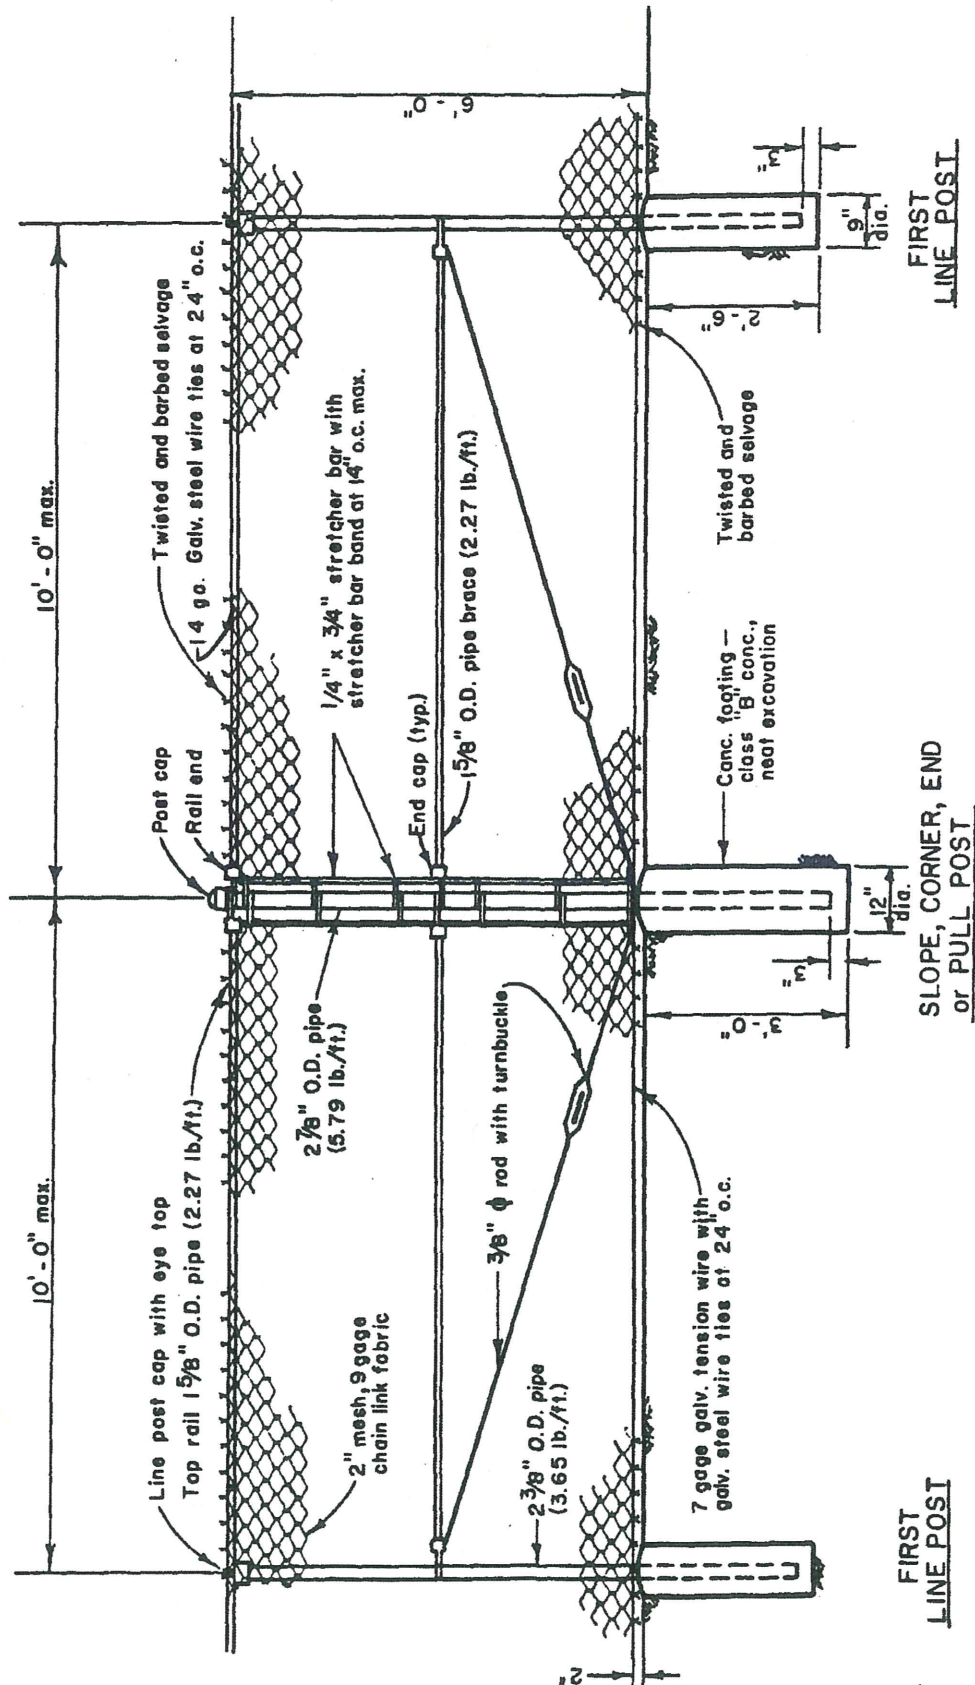

COUNTY OF KAUAI
CITY & COUNTY OF HONOLULU
COUNTY OF MAUI
COUNTY OF HAWAII

6' CHAIN LINK FENCE

SCALE: 3/8" = 1'-0"

SEPTEMBER 1984

STANDARD
DETAILS

R-19