


WA'AHILA RIDGE ASPHALT REPAIR SKETCH

8/14/26

↑
TO PARKING LOT

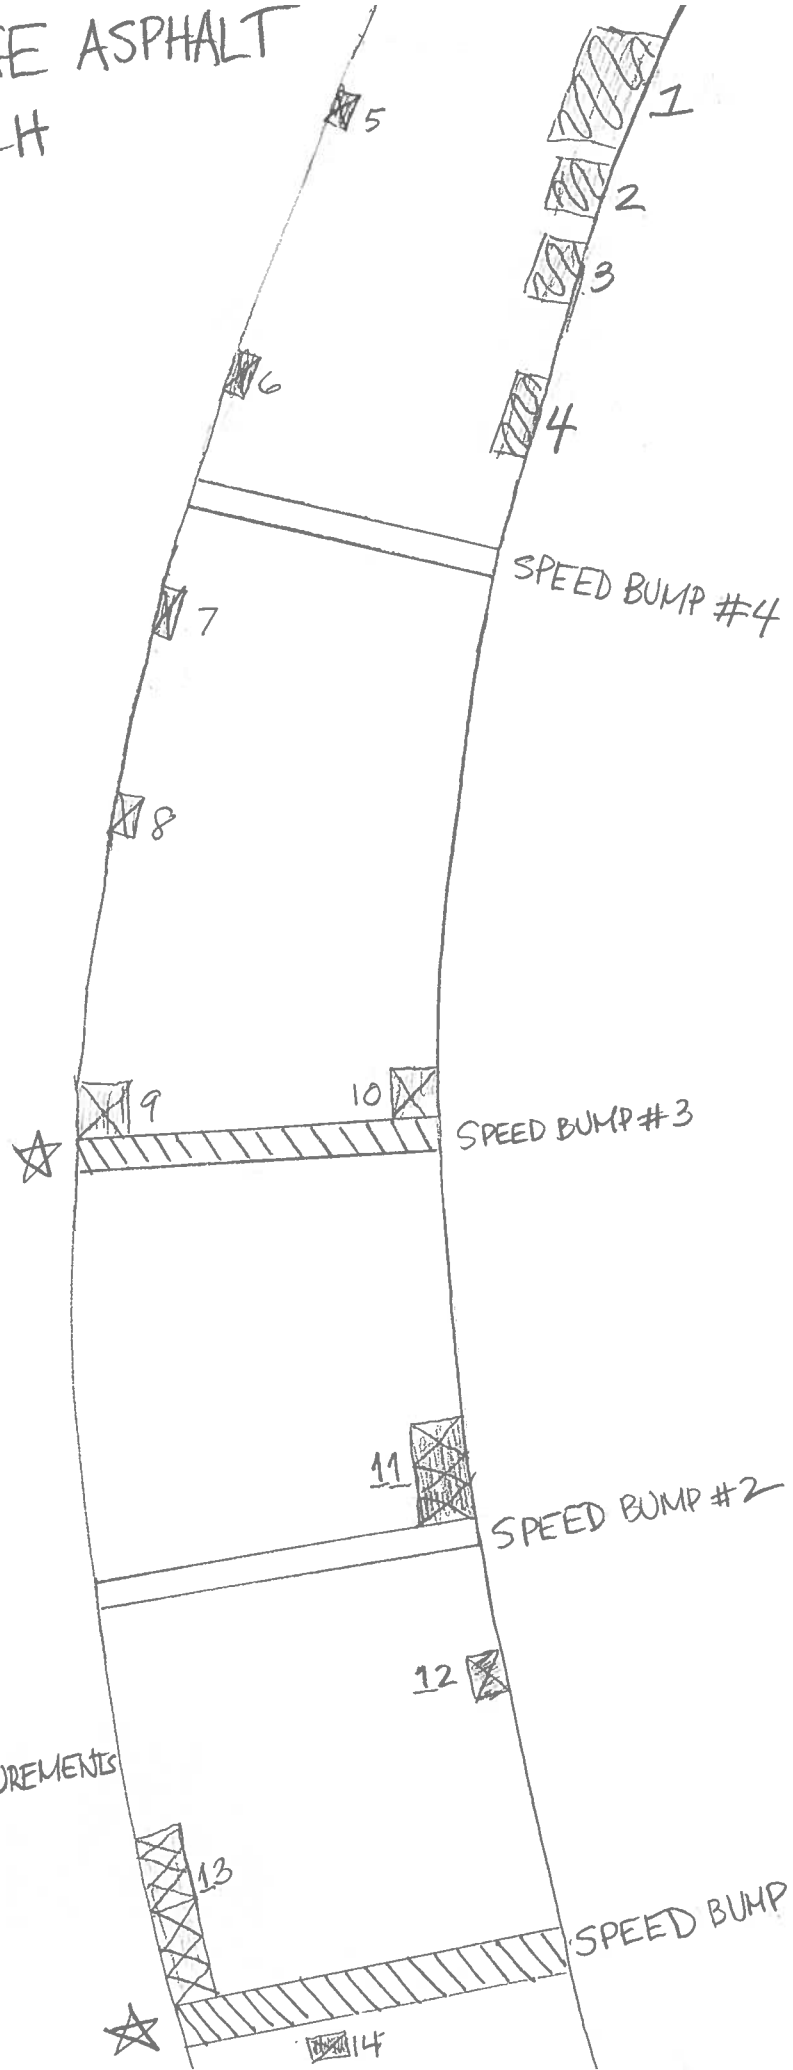

NOT TO SCALE
CONTRACTORS PLEASE
CONFIRM YOUR MEASUREMENTS
FOR BID ACCURACY

← ENTRANCE