


- ① Install New 8" White Edge Stripe With Type C Raised Pavement Markers @ 40'-0" O.C.
- ② Install New 4 Each Type A Raised Pavement Markers And Type C Raised Pavement Markers @ 40'-0" O.C.
- ③ Install New 8" Yellow Edge Stripe With Type H Raised Pavement Markers @ 40'-0" O.C.
- ④ Install New 12" Transverse Shoulder Markings
- ⑤ Install New 8" White Stripe With Type C Raised Pavement Markers @ 20'-0" O.C.
- ⑥ Install New 4" White Guide Line

- ⓓ Install New W17-1 and W13-1p(25) Signs With Post

TRUE NORTH
SCALE: 1" = 40'

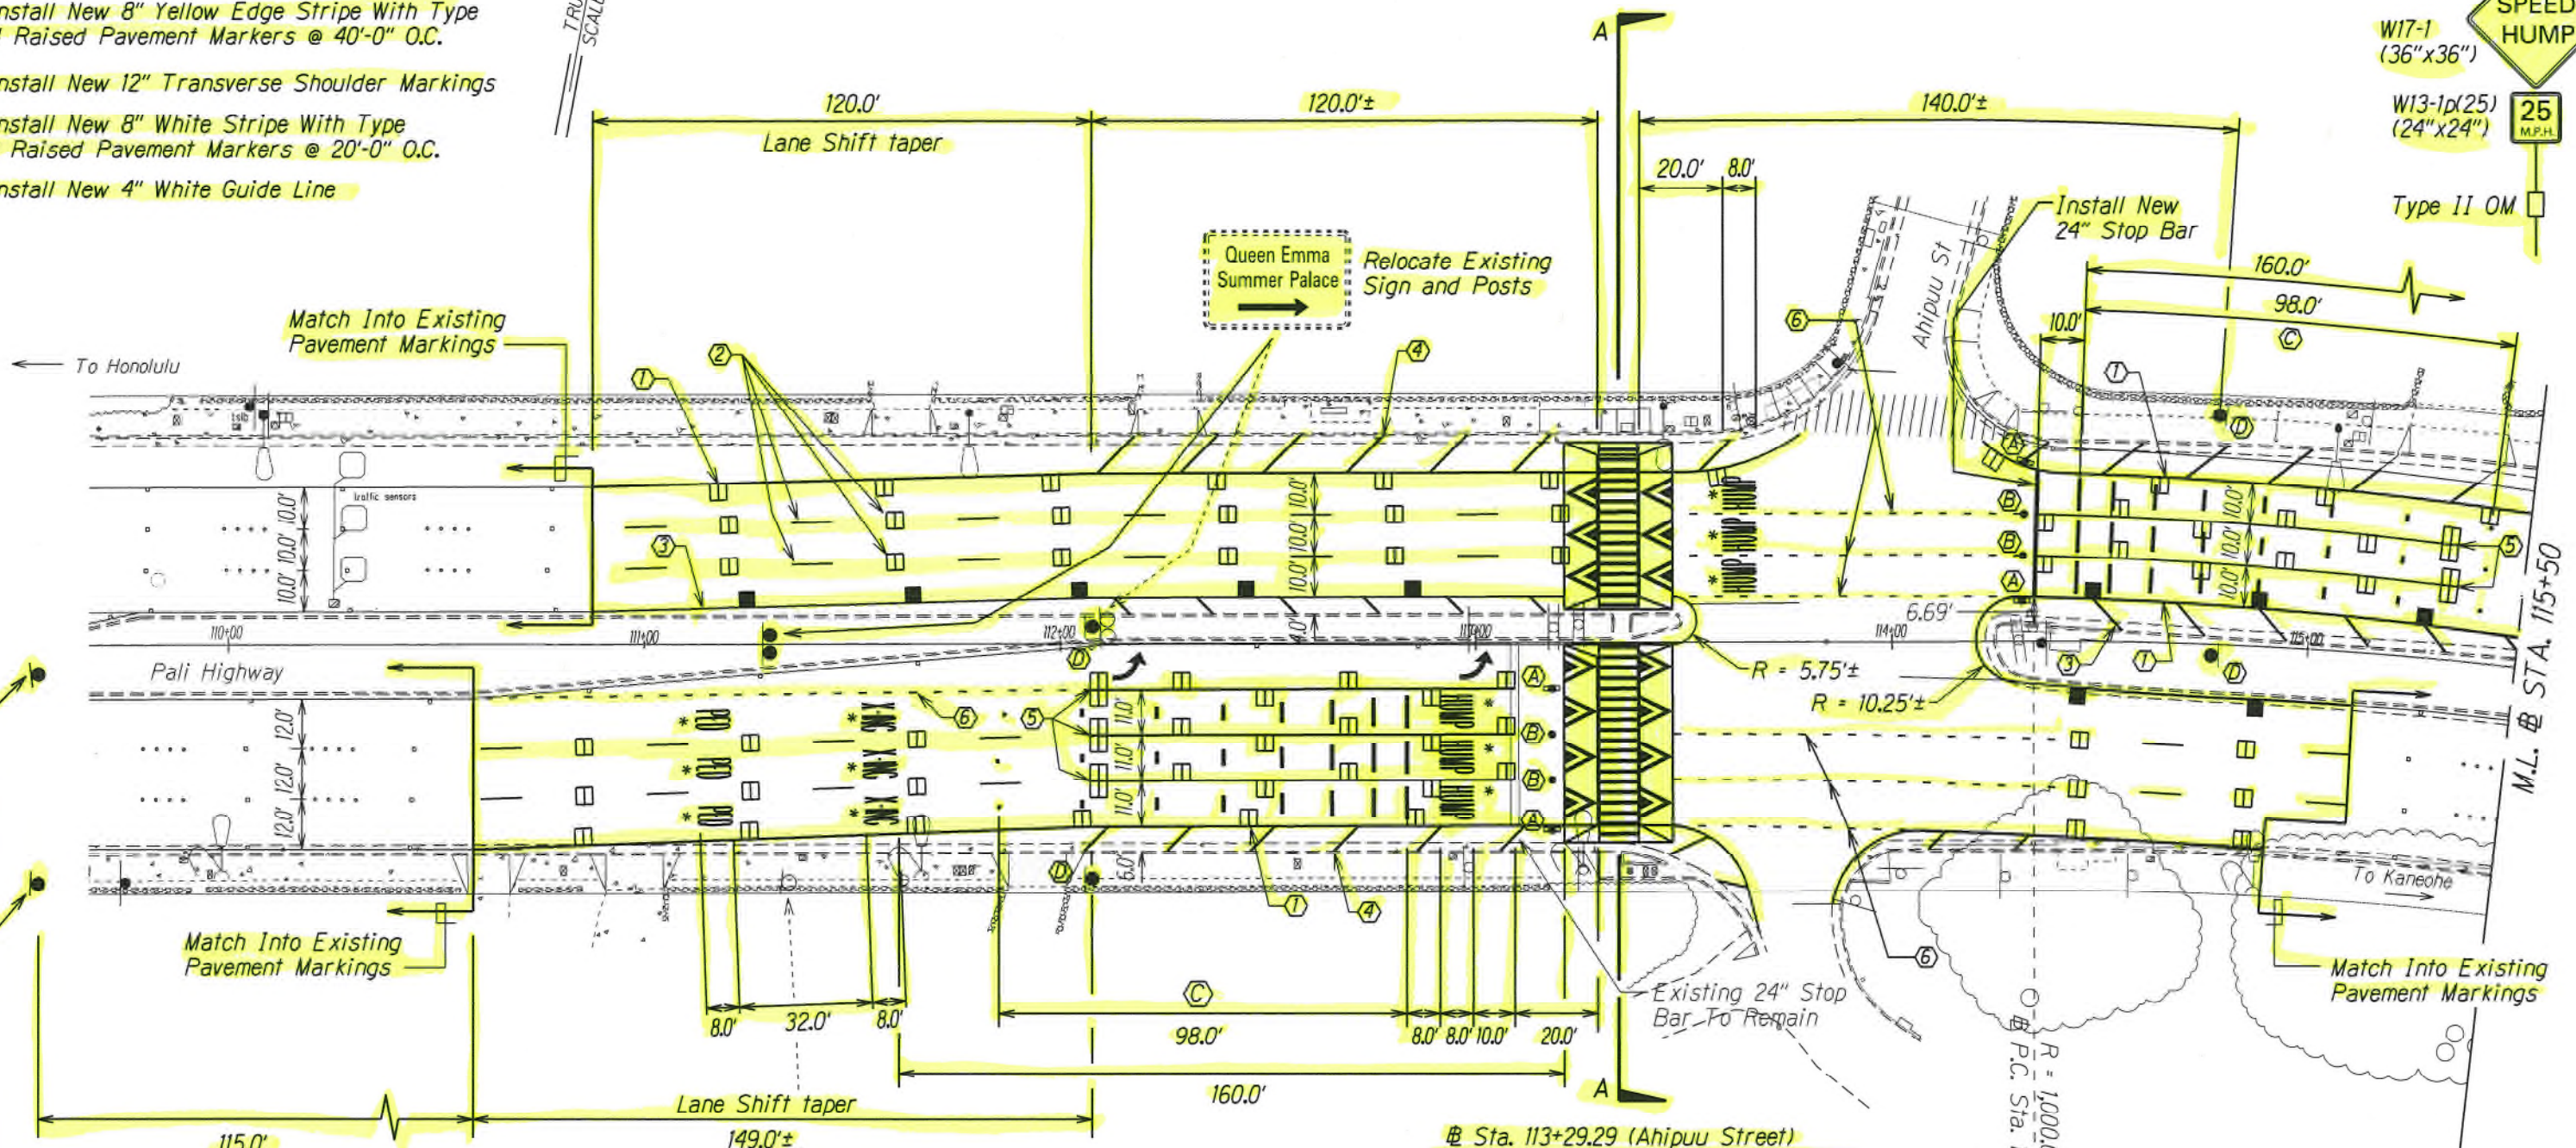


- W17-1 (36"x36")
- W13-1p(25) (24"x24")
- Type II OM
- SPEED HUMP
- 25 M.P.H.

- LANES NARROW (30"x30")
- Type II OM
- Install New Warning Sign With Post
- SPEED HUMP
- W17-1 (36"x36")
- W13-1p(25) (24"x24")
- 25 M.P.H.
- Type II OM

- ⓓ Install New W17-1 and W13-1p(25) Signs With Post
- W11-2 (36"x36")
- W16-9p (24"x12") AHEAD

- *Install New Pavement Word (Centered In Lane)
- Ⓐ Reinstall Existing R1-6a Mounted On White Or Yellow Mountable Curb Type Base
- Ⓑ Install New Flourescent Yellow-Green Delineator With White Base
- Ⓒ Install New Speed Hump Advance Warning Markings. For Details, See Plan Sheet 8

Sta. 113+29.29 (Ahipuu Street)
Install New HMA Speed Table. For Details, See Plan Sheet Nos 5 & 7

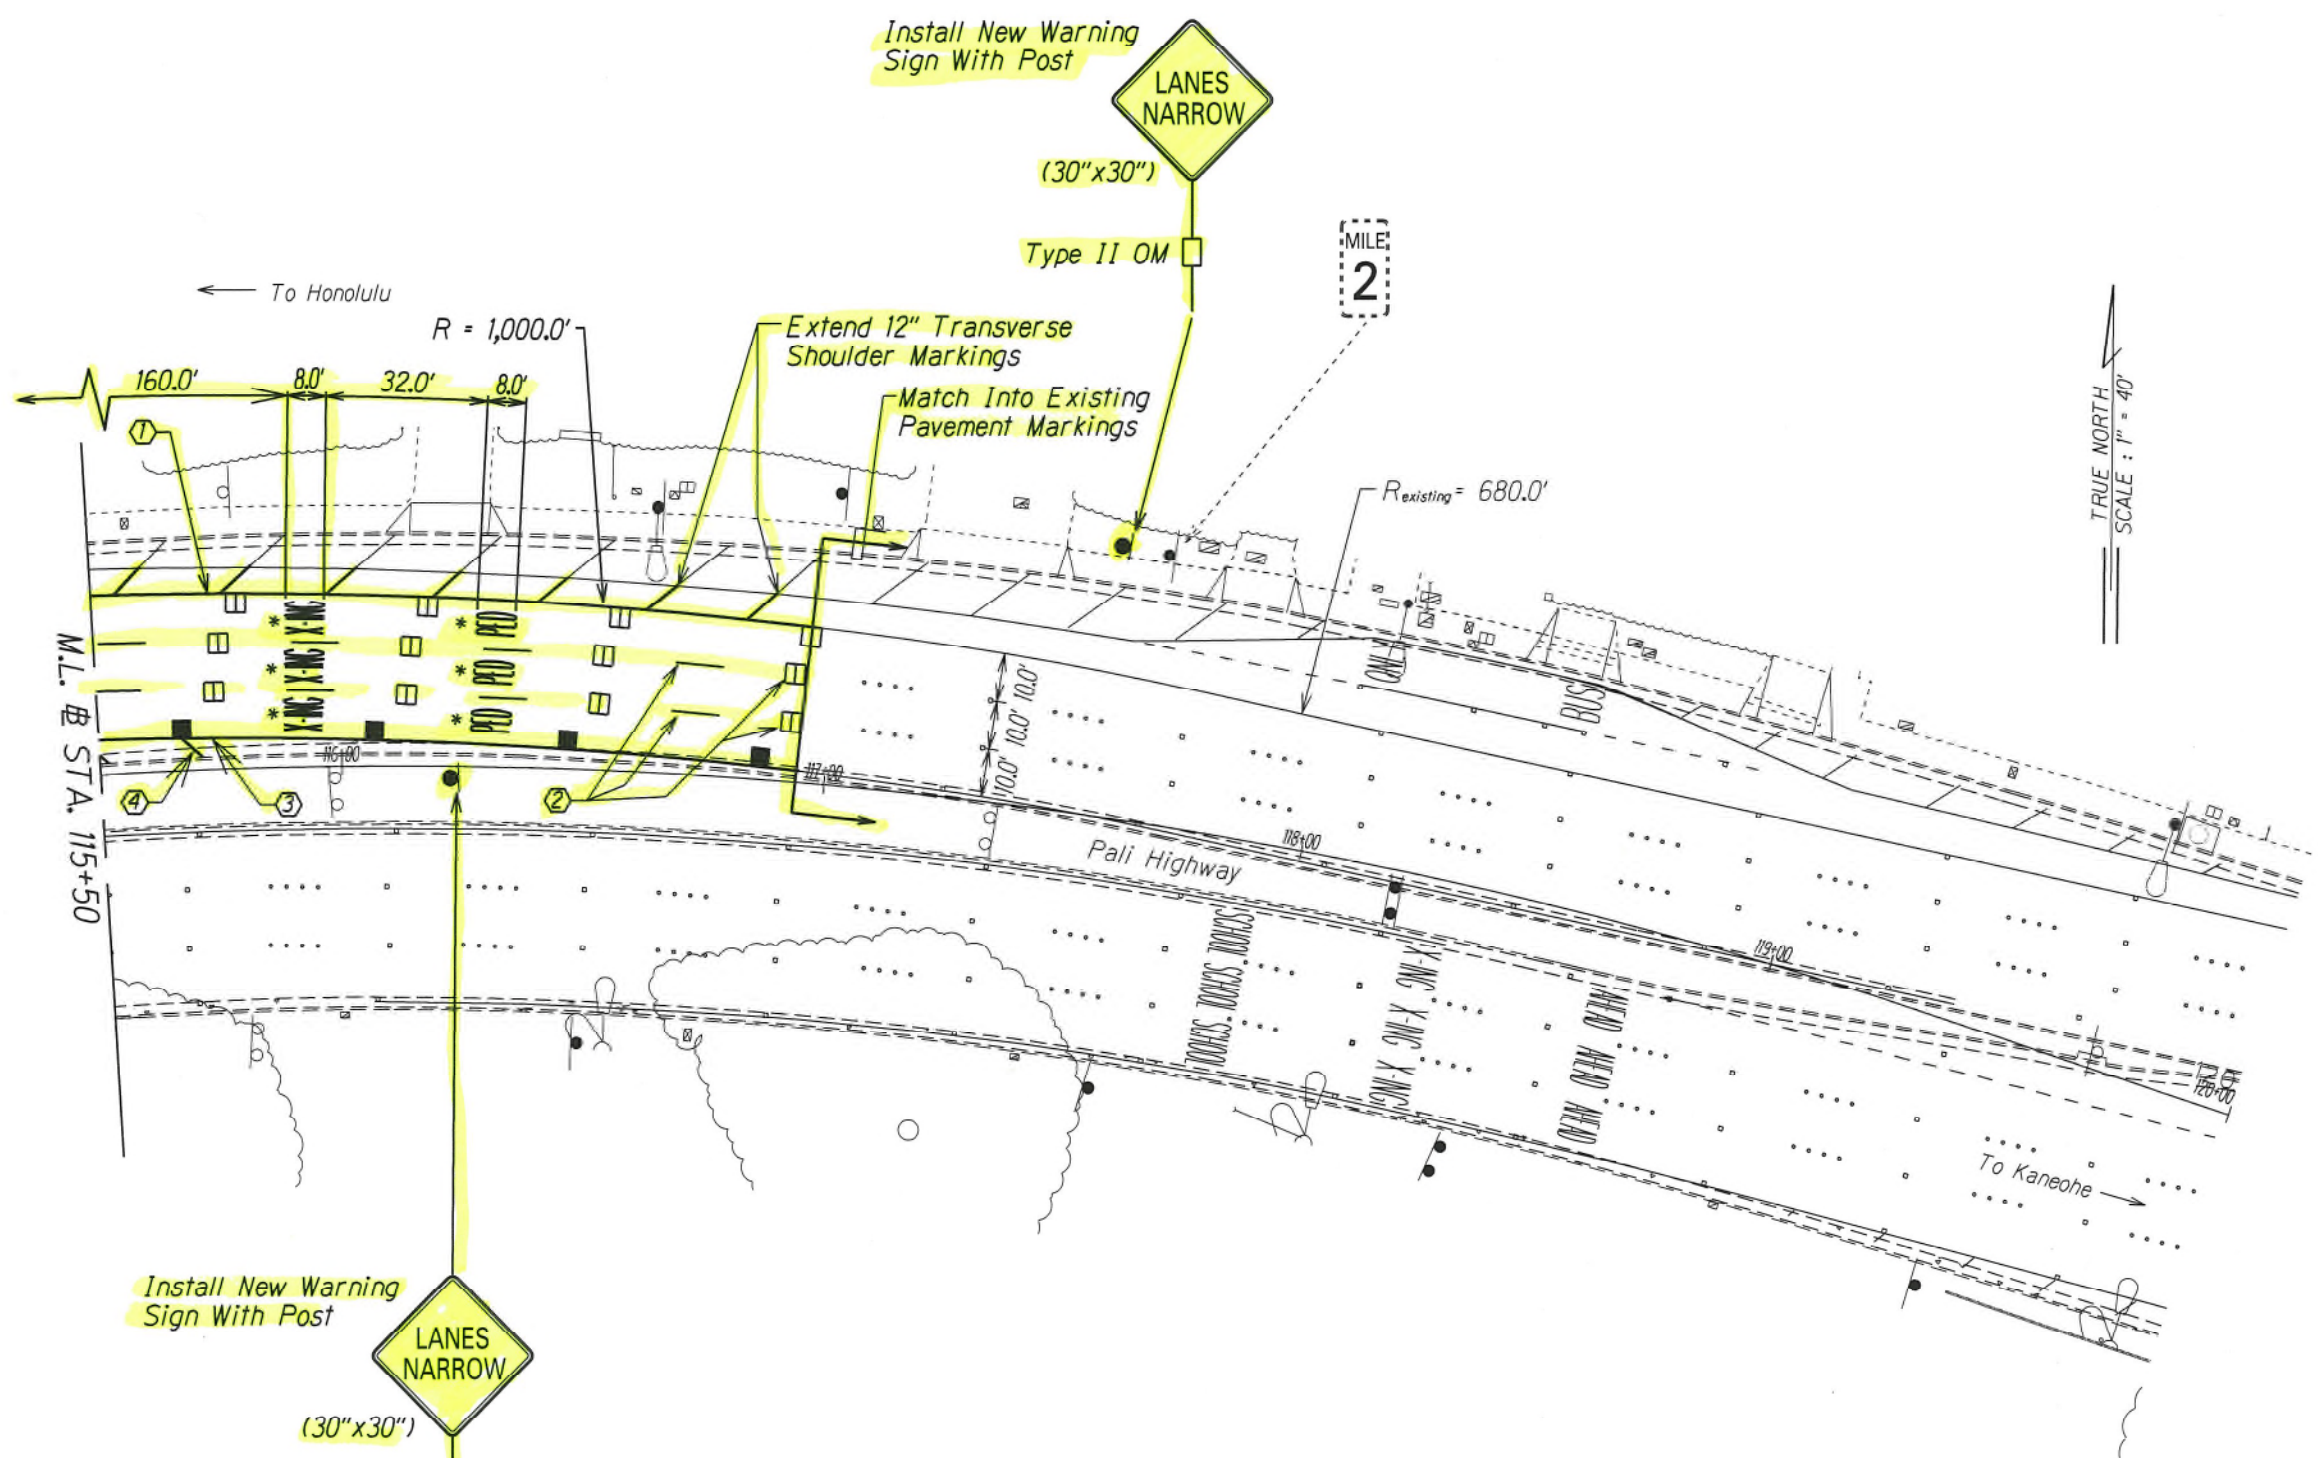

Install New Warning Sign With Post



(30"x30")

Type II OM



Extend 12" Transverse Shoulder Markings

Match Into Existing Pavement Markings

R_{existing} = 680.0'

R = 1,000.0'

← To Honolulu

M.L. STA. 115+50

Pali Highway

TRUE NORTH
SCALE: 1" = 40'

Install New Warning Sign With Post



(30"x30")

Type II OM

*Install New Pavement Word (Centered In Lane)




- (A) Reinstall Existing R1-6a Mounted On White Or Yellow Mountable Curb Type Base
- (B) Install New Fluorescent Yellow-Green Delineator With White Base
- (C) Install New Speed Hump Advance Warning Markings. For Details, See Plan Sheet 8

- ① Install New 8" White Edge Stripe With Type C Raised Pavement Markers @ 40'-0" O.C.
- ② Install New 4 Each Type A Raised Pavement Markers And Type C Raised Pavement Markers @ 40'-0" O.C.
- ③ Install New 8" Yellow Edge Stripe With Type H Raised Pavement Markers @ 40'-0" O.C.
- ④ Install New 12" Transverse Shoulder Markings
- ⑤ Install New 8" White Stripe With Type C Raised Pavement Markers @ 20'-0" O.C.
- ⑥ Install New 4" White Guide Line

② Sta. 18+42.74 (Upper Dowsett Ave)
 Install New HMA Speed Table. For
 Details, See Plan Sheet Nos 6 & 7


④ Install New W17-1
 and W13-1p(20)
 Signs With Post

TRUE NORTH
 SCALE : 1" = 40'

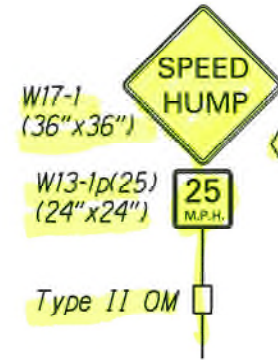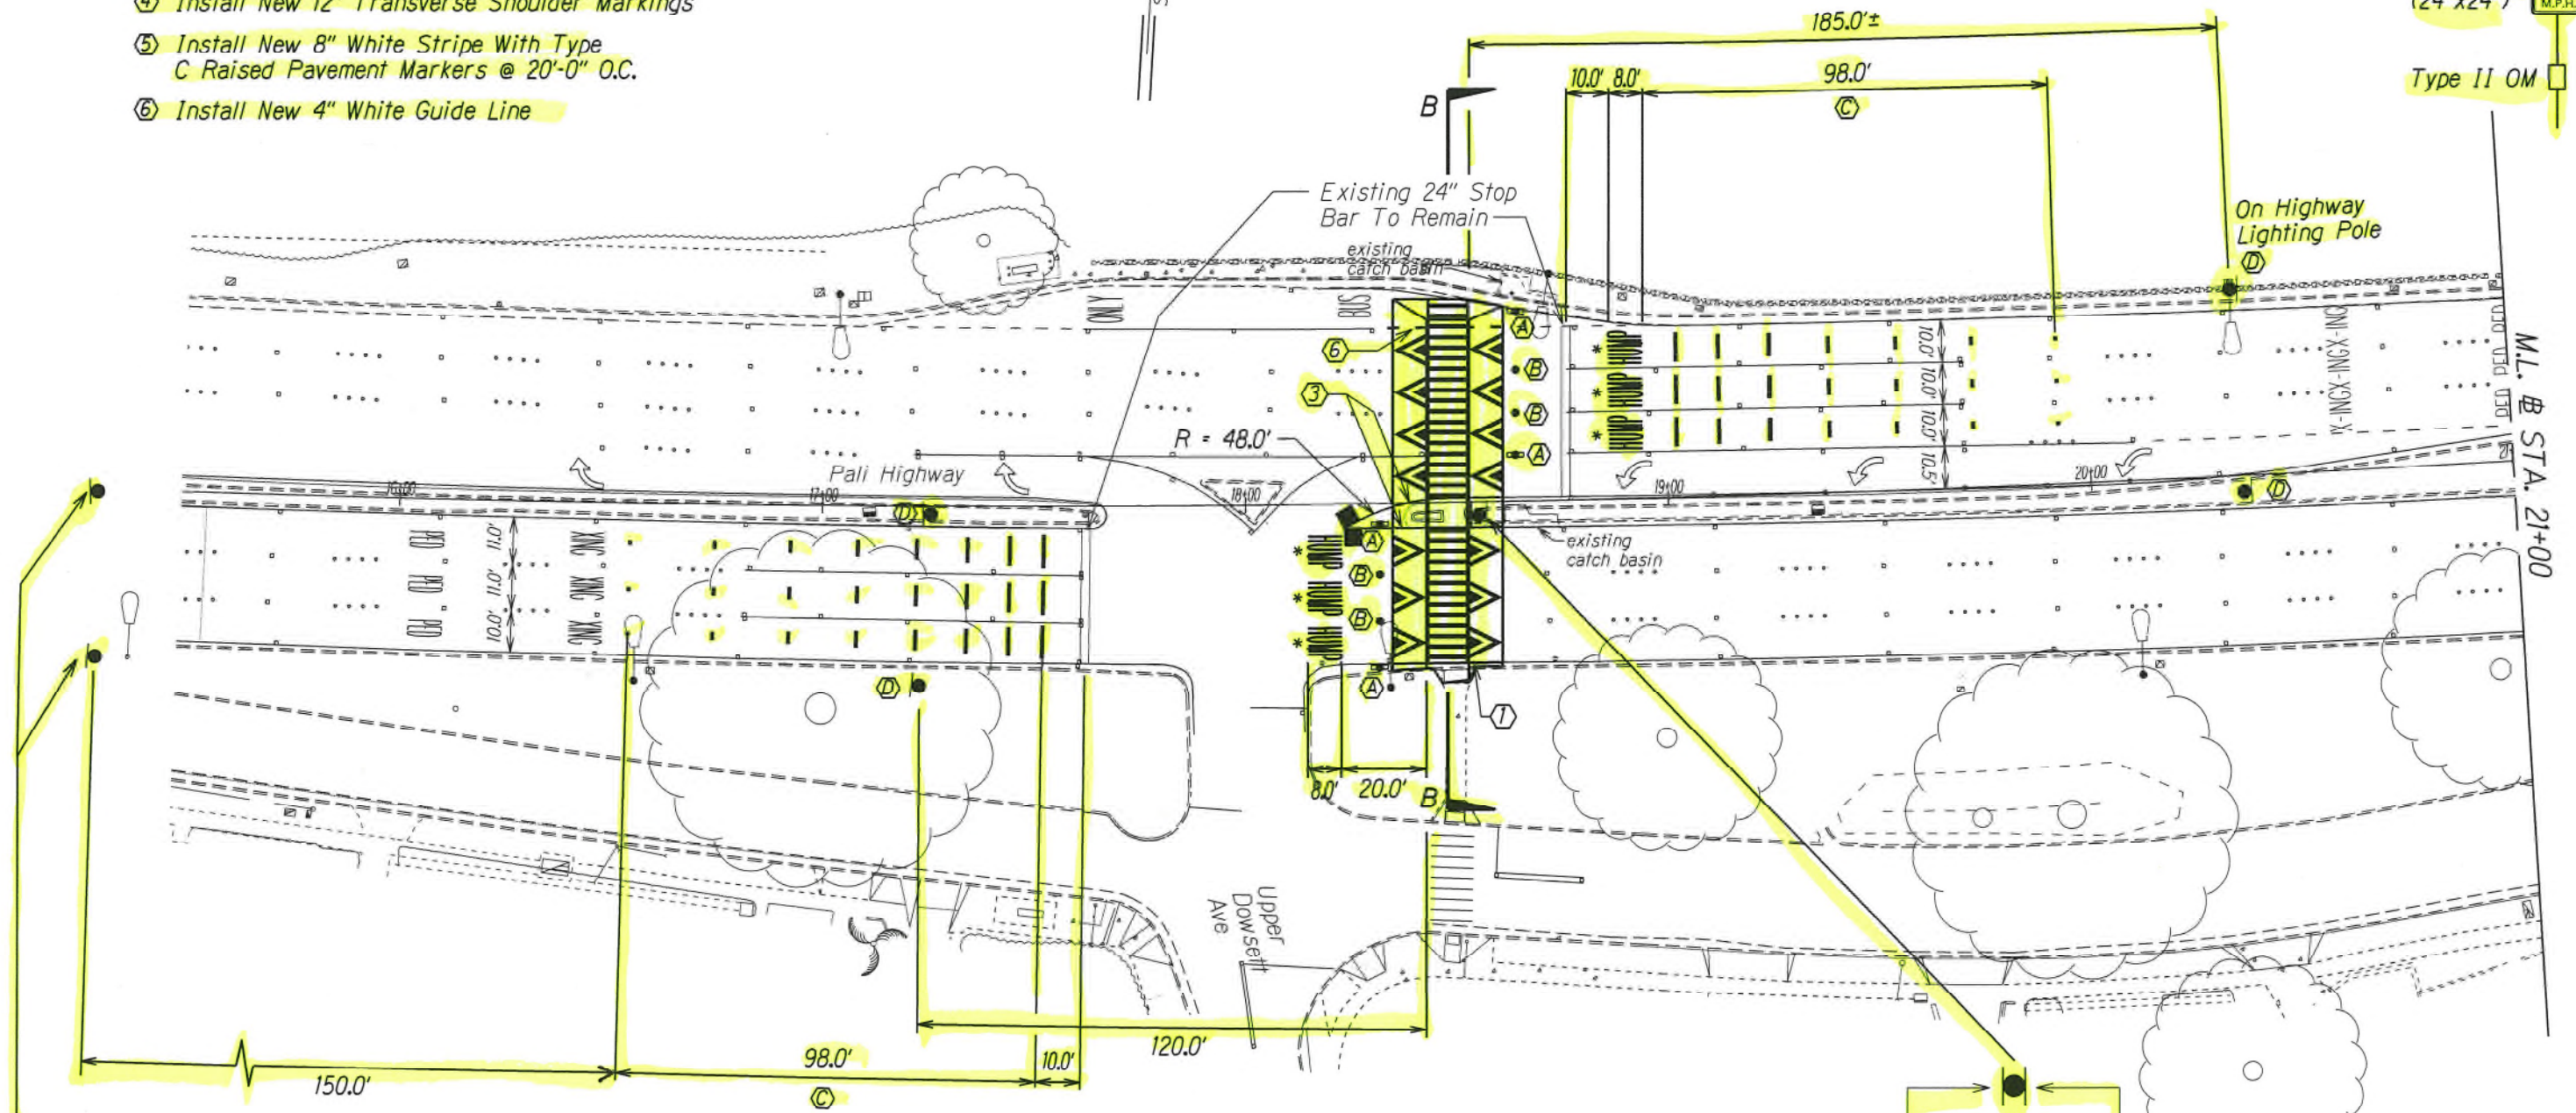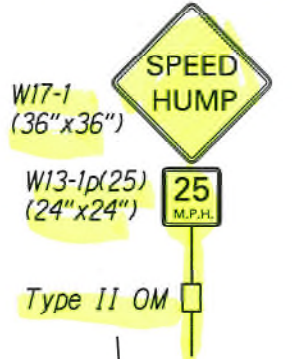

④ Install New W17-1
 and W13-1p(20)
 Signs With Post

- *Install New Pavement Word (Centered In Lane)
- Ⓐ Reinstall Existing R1-6a Mounted On White Or Yellow Mountable Curb Type Base
- Ⓑ Install New Fluorescent Yellow-Green Delineator With White Base
- Ⓒ Install New Speed Hump Advance Warning Markings. For Details, See Plan Sheet 8

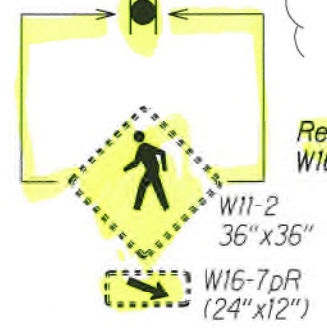

*Install New Pavement Word or Number
(Centered In Lane)

Install New R2-1(30)
Sign With Post

SPEED
LIMIT
30
R2-1(30)
(30"x36")

Type II OM

TRUE NORTH
SCALE : 1" = 40'

Waikanaka
Street

M.L. # STA. 21+00

120.0'

270.0'±

8.0'

32.0'

8.0'

To Honolulu

Pali Highway

To Kaneohe

Nuuanu Pali
Drive

LANES
NARROW
(30"x30")

Type II OM


Install New Warning
Sign With Post

KEPOLA PL



smh*

U.P./S.L.


O/M

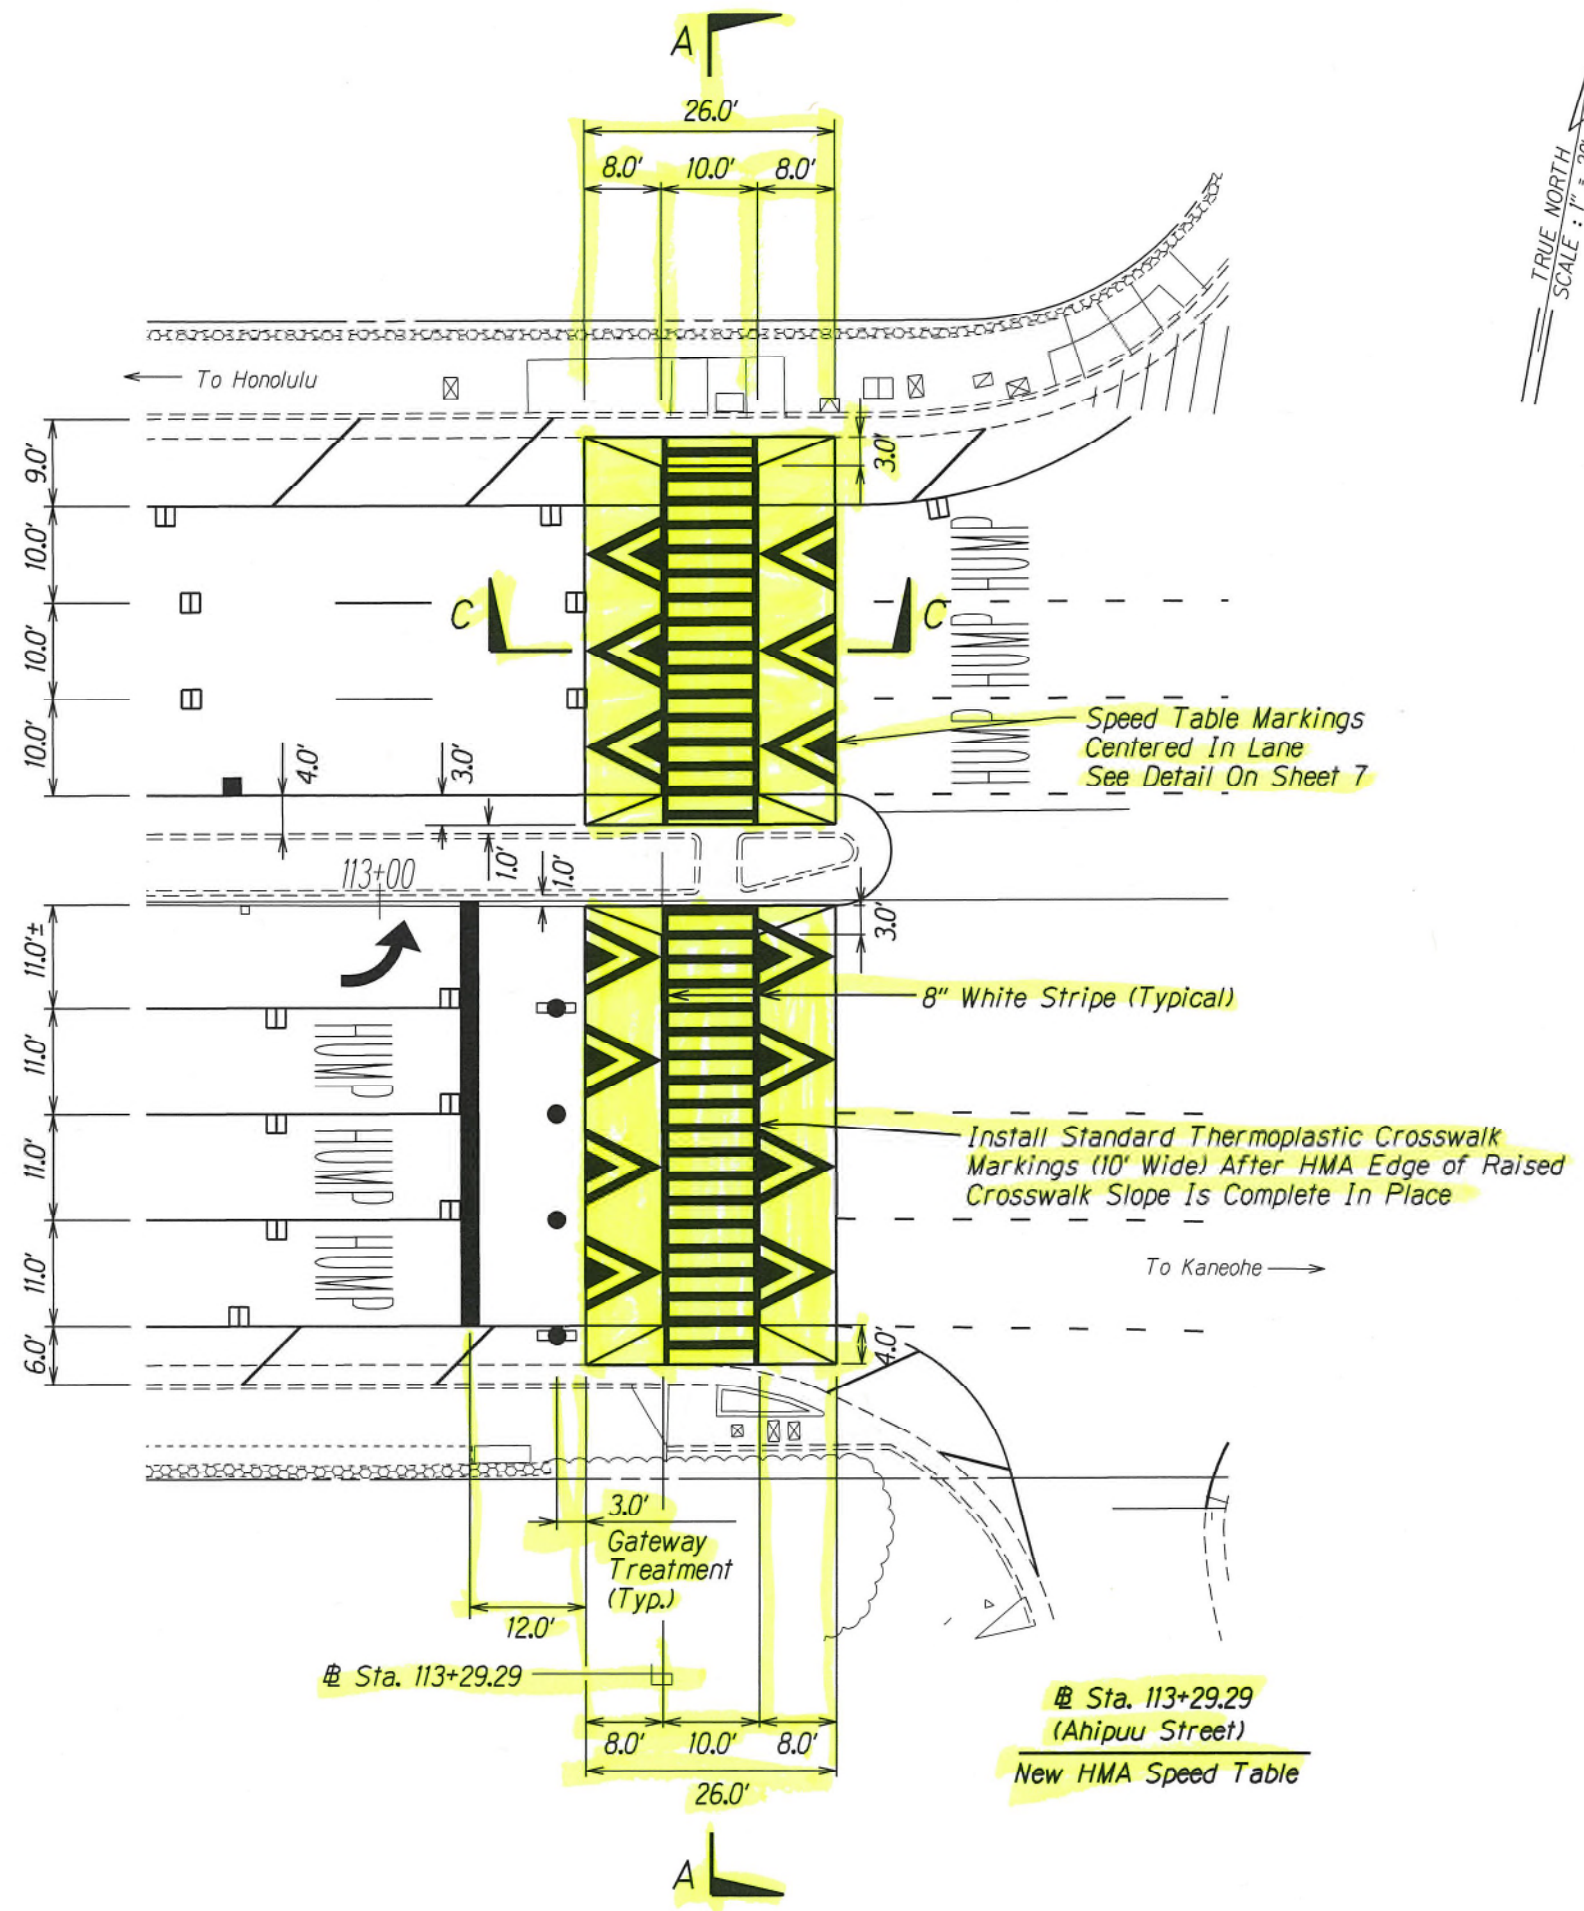


TRUE NORTH
SCALE: 1" = 20'

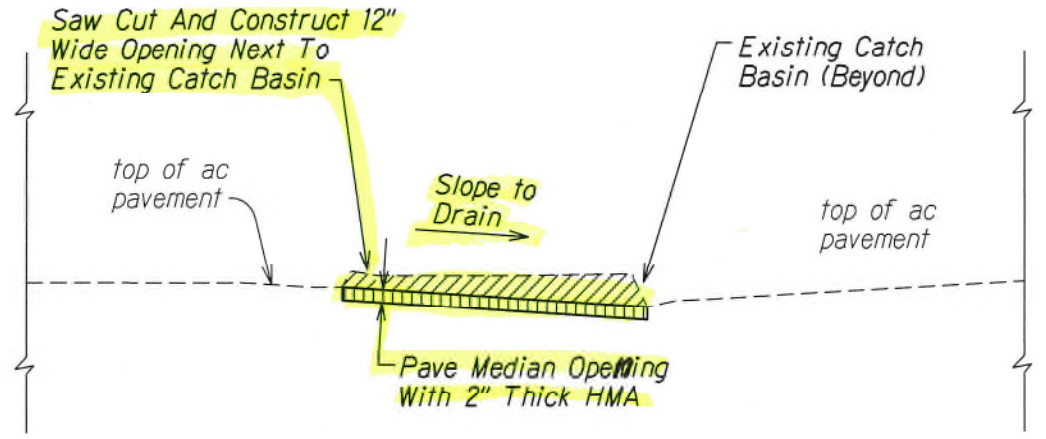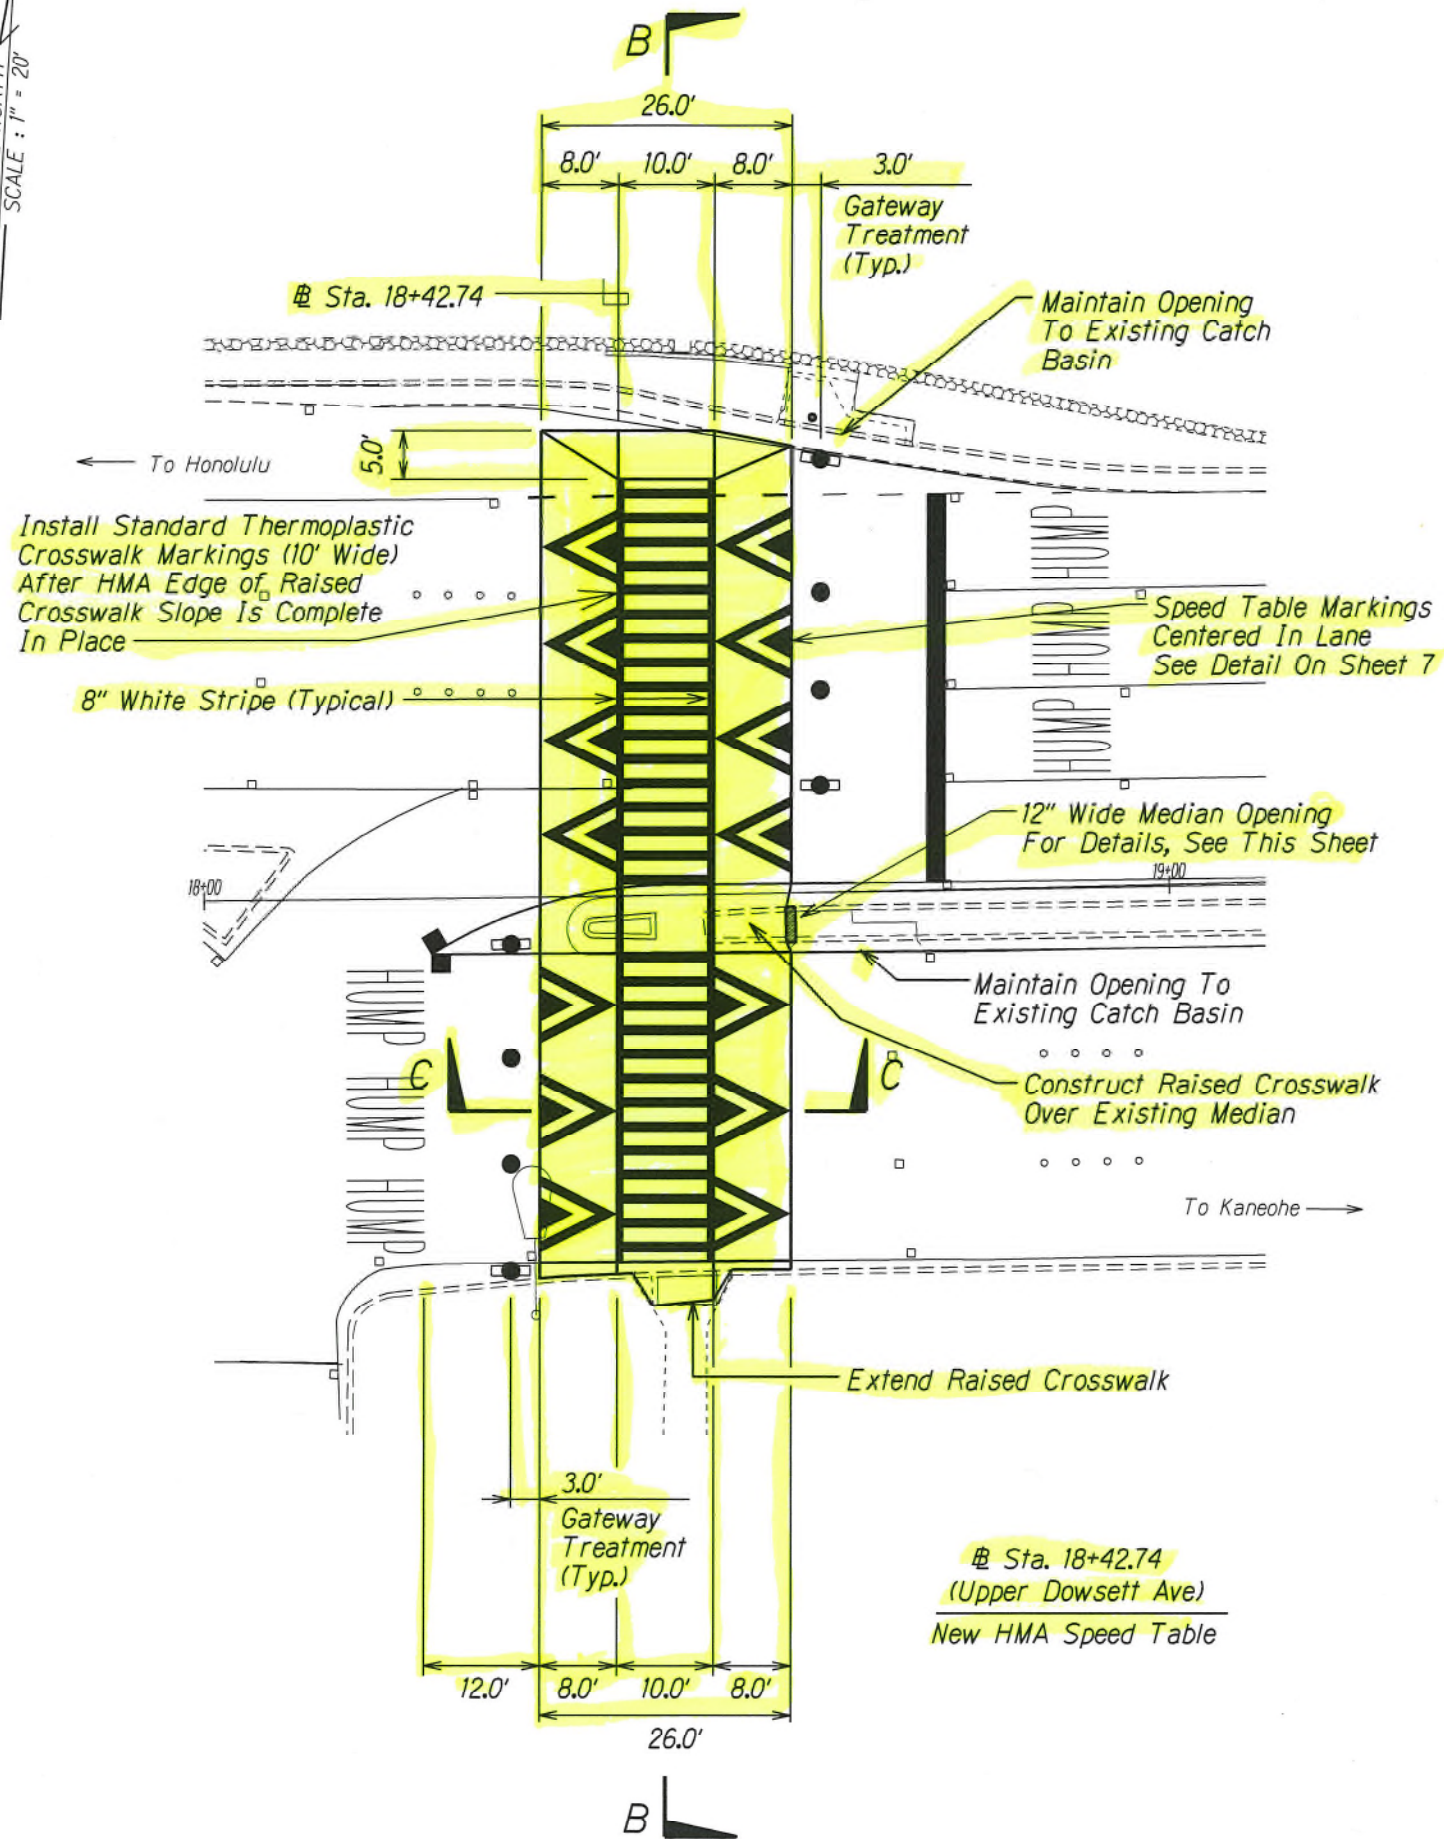





SECTION "D-D"
Not to Scale

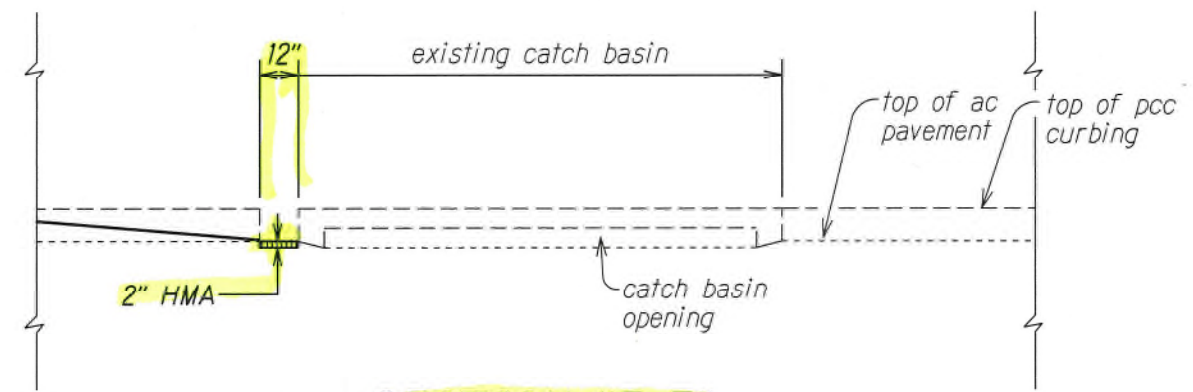


SECTION "E-E"
Not to Scale

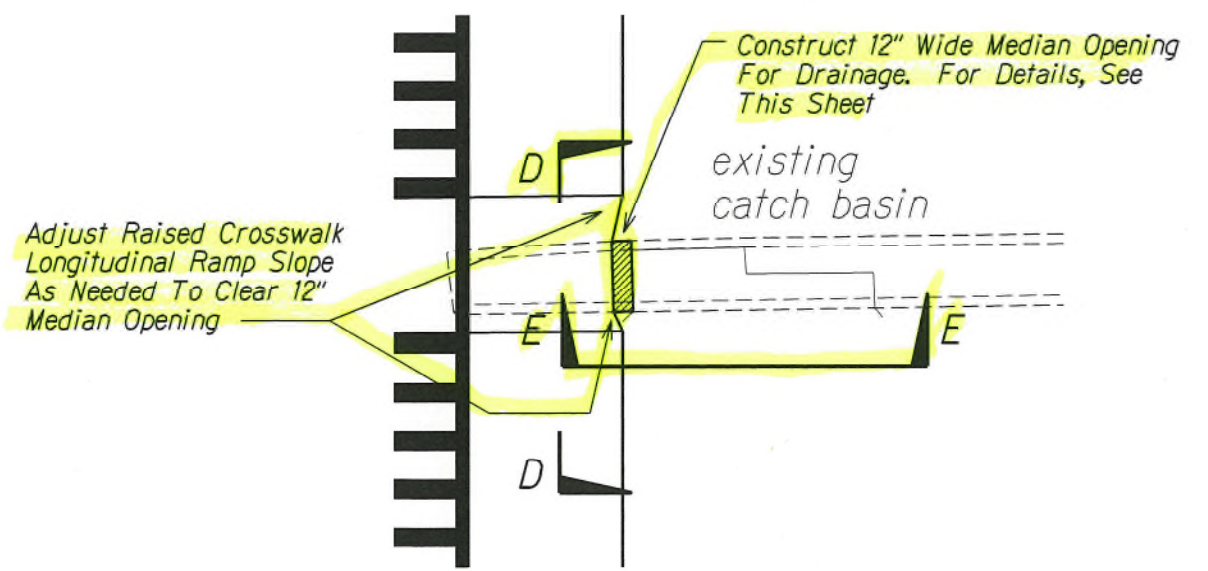

DETAIL
Scale: 1" = 10'

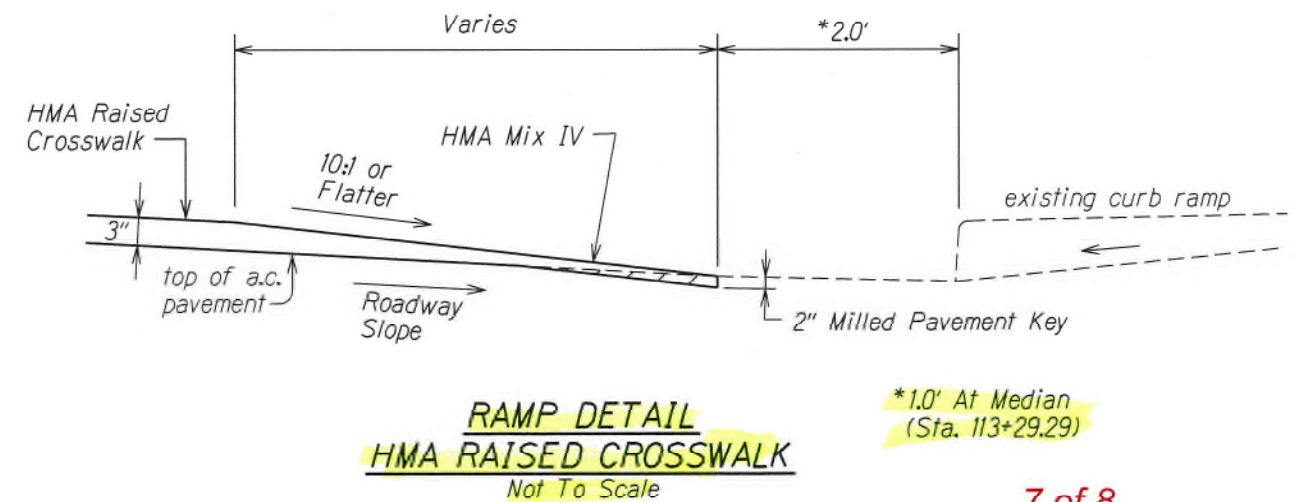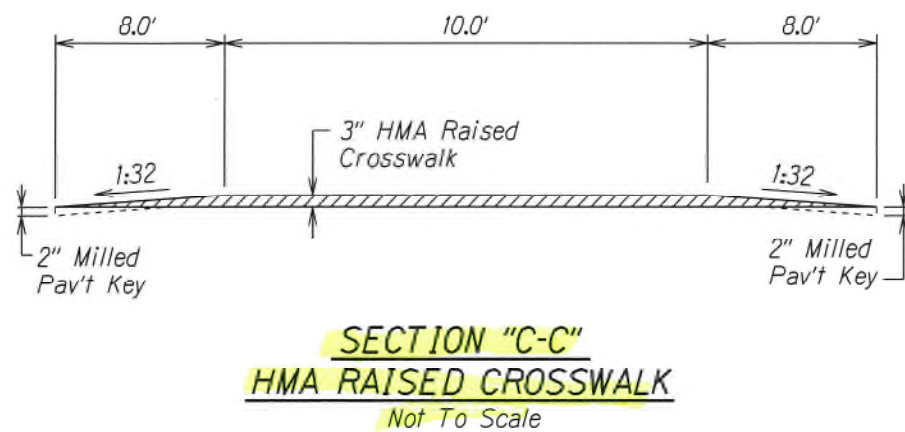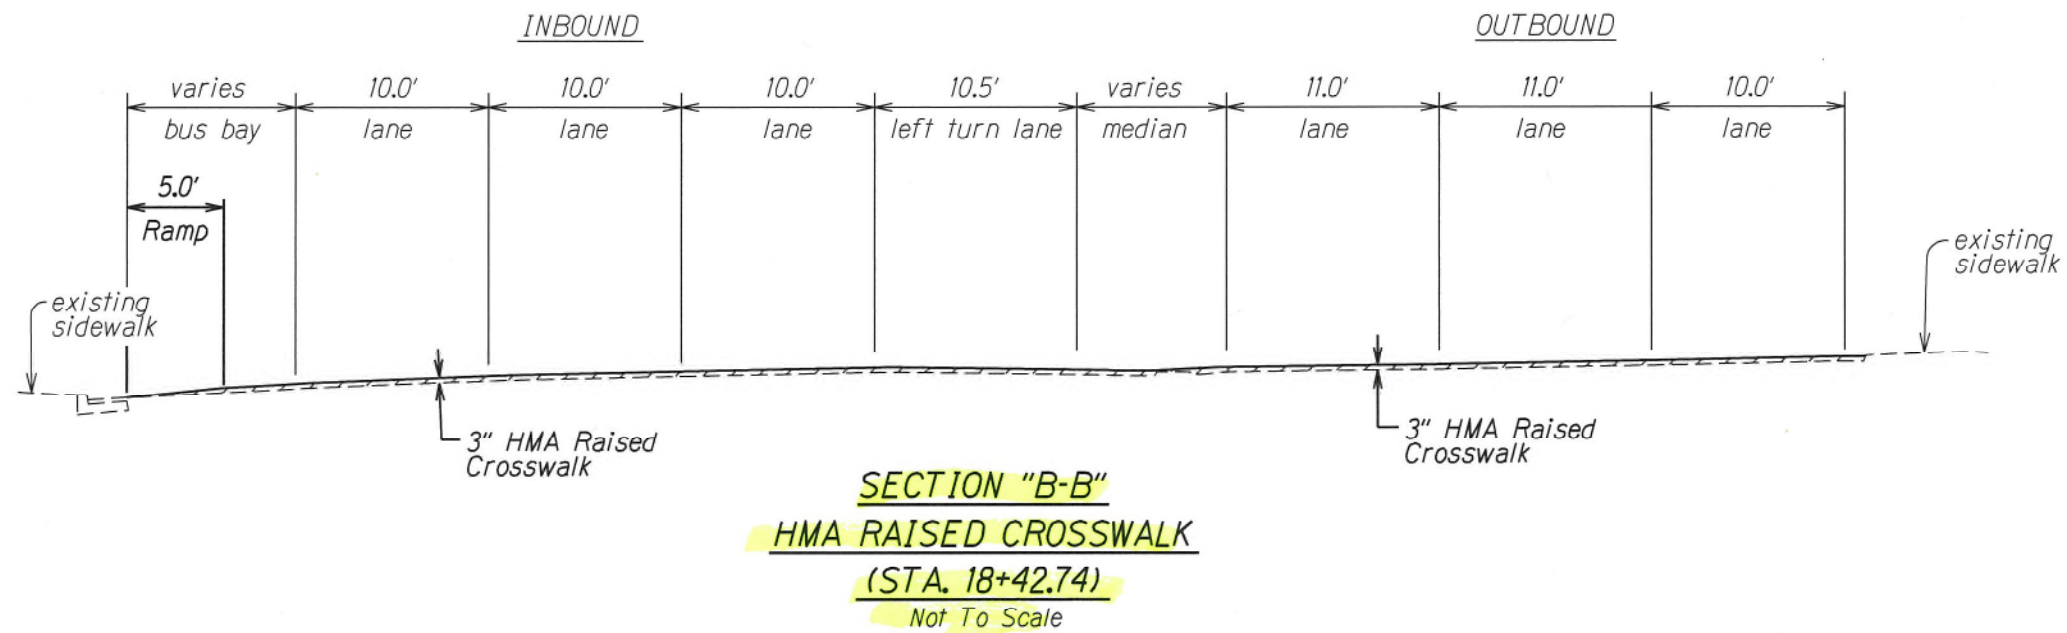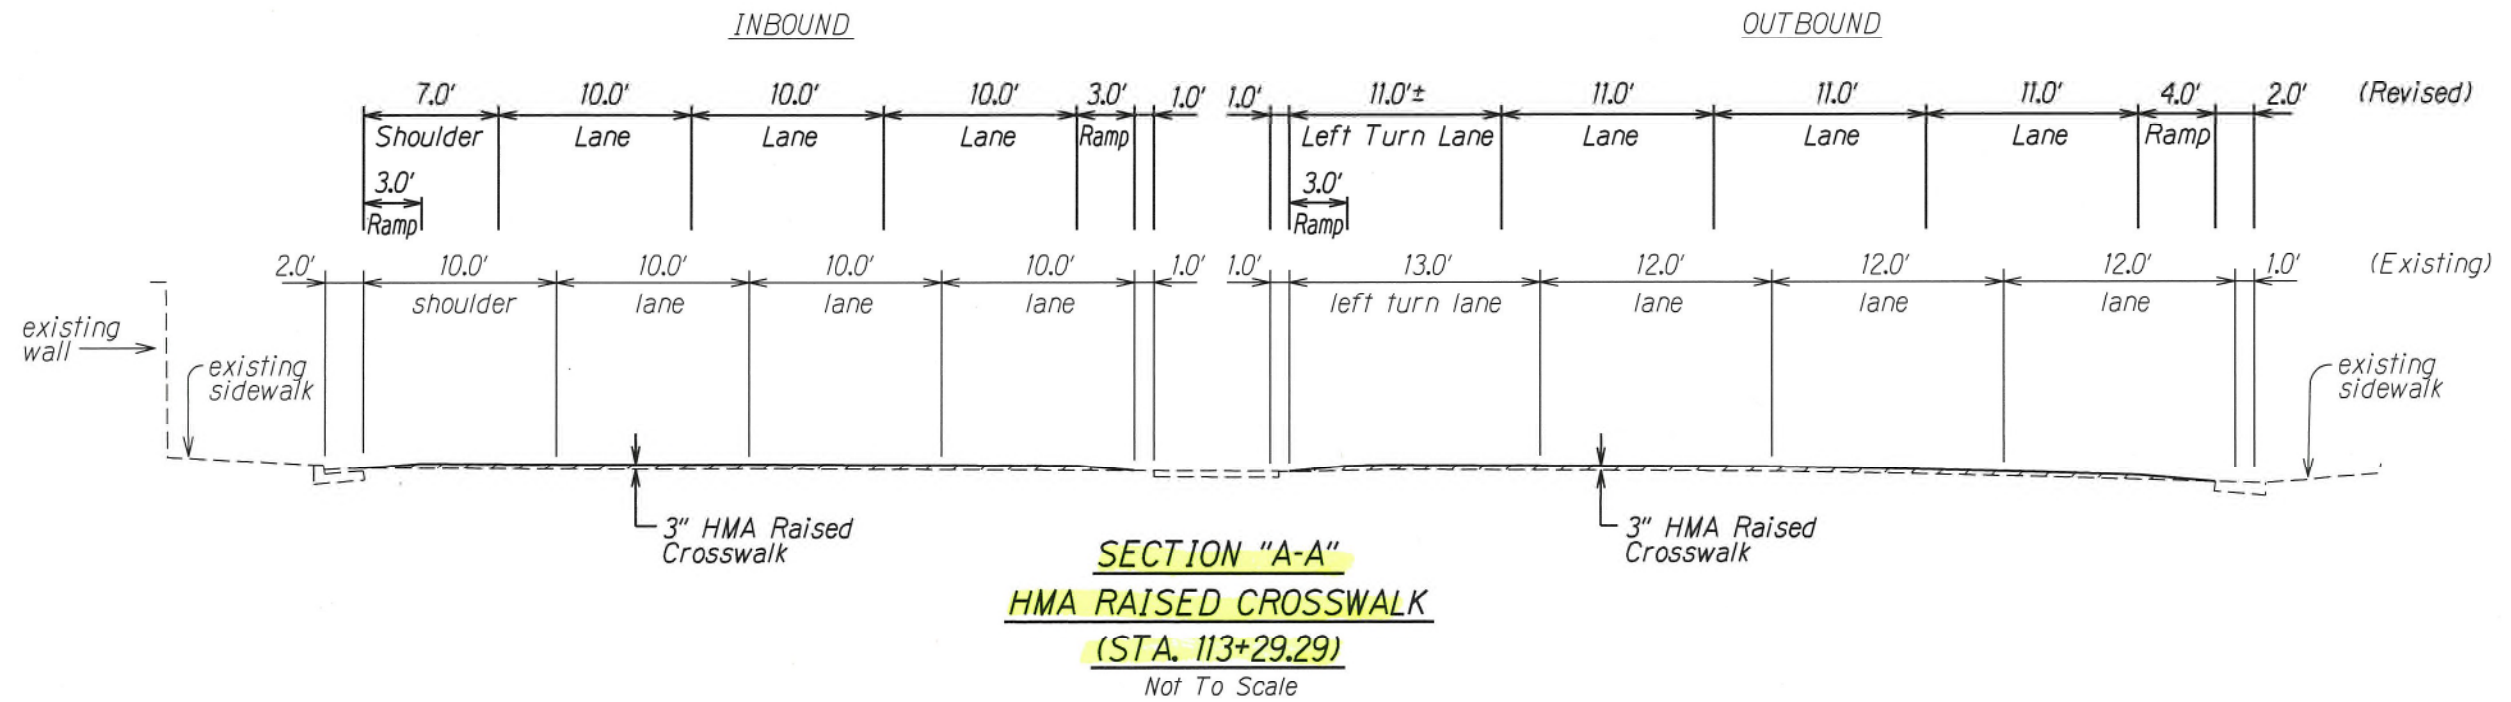

*10.0' To Stop Bar Without Pavement Word "HUMP"

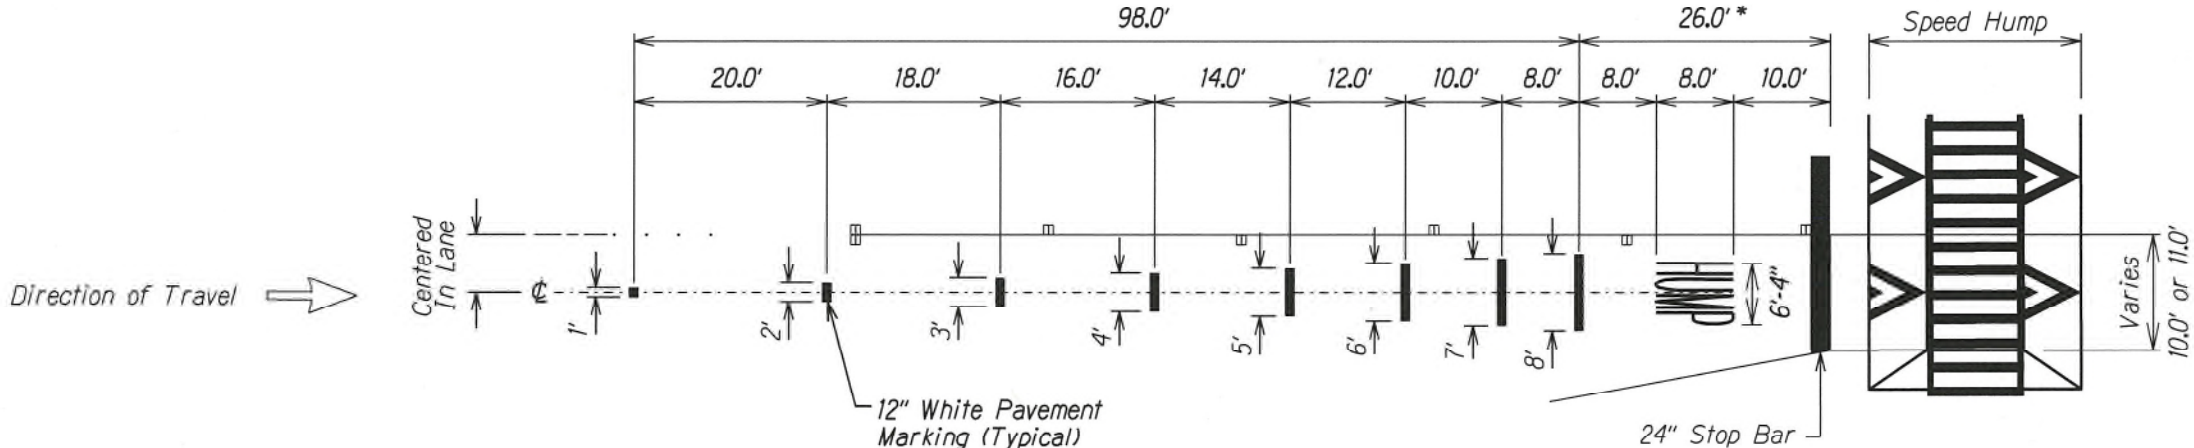

SPEED HUMP ADVANCE WARNING MARKINGS DETAIL

Not To Scale