

STATE OF HAWAII DEPARTMENT OF HAWAIIAN HOME LANDS WAIEHU KOU FENCING IMPROVEMENT

WAIEHU, MAUI, HAWAII

T.M.K.: (2) 3-2-023:055, (2) 3-2-022:057, (2) 3-2-023:056
(2) 3-2-012:006, (2) 3-2-012:005, (2) 3-2-026:050

IFB-23-HHL-007

Plot date: 12-Jan-2023

J:\2021 Projects\21-002 DHHL PS-21-LDD-011 T01 Waiehu Kou Fencing\Drawings\Civil\ME\T001

INDEX TO DRAWINGS	LOCATION MAP	PREPARED FOR	
<table border="1" style="width: 100%; border-collapse: collapse;"> <thead> <tr> <th>COUNT</th> <th>SHEET NO.</th> <th>SHEET DESCRIPTION</th> </tr> </thead> <tbody> <tr><td colspan="3">GENERAL</td></tr> <tr><td>1</td><td>T001</td><td>TITLE SHEET</td></tr> <tr><td>2</td><td>T002</td><td>OVERALL PLAN</td></tr> <tr><td>3</td><td>T003</td><td>BUS STOP LOT - PLOT PLAN</td></tr> <tr><td>4</td><td>T004</td><td>DETENTION BASIN 2 - PLOT PLAN - 1</td></tr> <tr><td>5</td><td>T005</td><td>DETENTION BASIN 2 - PLOT PLAN - 2</td></tr> <tr><td>6</td><td>T006</td><td>DETENTION BASIN 3A - PLOT PLAN</td></tr> <tr><td>7</td><td>T007</td><td>DETENTION BASIN 3B - PLOT PLAN</td></tr> <tr><td>8</td><td>T008</td><td>DETENTION BASIN 4 - PLOT PLAN</td></tr> <tr><td colspan="3">BUS STOP LOT</td></tr> <tr><td>9</td><td>C101</td><td>CHAIN LINK FENCE REPAIR PLAN</td></tr> <tr><td>10</td><td>C102</td><td>FIELD PHOTOS AND REPAIR NOTES - 1</td></tr> <tr><td>11</td><td>C103</td><td>FIELD PHOTOS AND REPAIR NOTES - 2</td></tr> <tr><td colspan="3">DETENTION BASIN 2</td></tr> <tr><td>12</td><td>C201</td><td>CHAIN LINK FENCE REPAIR PLAN - 1</td></tr> <tr><td>13</td><td>C202</td><td>CHAIN LINK FENCE REPAIR PLAN - 2</td></tr> <tr><td>14</td><td>C203</td><td>CHAIN LINK FENCE REPAIR PLAN - 3</td></tr> <tr><td>15</td><td>C204</td><td>FIELD PHOTOS AND REPAIR NOTES - 1</td></tr> <tr><td>16</td><td>C205</td><td>FIELD PHOTOS AND REPAIR NOTES - 2</td></tr> <tr><td>17</td><td>C206</td><td>FIELD PHOTOS AND REPAIR NOTES - 3</td></tr> <tr><td colspan="3">DETENTION BASIN 3A</td></tr> <tr><td>18</td><td>C301A</td><td>CHAIN LINK FENCE REPAIR PLAN</td></tr> <tr><td>19</td><td>C302A</td><td>FIELD PHOTOS AND REPAIR NOTES - 1</td></tr> <tr><td>20</td><td>C303A</td><td>FIELD PHOTOS AND REPAIR NOTES - 2</td></tr> <tr><td colspan="3">DETENTION BASIN 3B</td></tr> <tr><td>21</td><td>C301B</td><td>CHAIN LINK FENCE REPAIR PLAN</td></tr> <tr><td>22</td><td>C302B</td><td>FIELD PHOTOS AND REPAIR NOTES - 1</td></tr> <tr><td>23</td><td>C303B</td><td>FIELD PHOTOS AND REPAIR NOTES - 2</td></tr> <tr><td colspan="3">DETENTION BASIN 4</td></tr> <tr><td>24</td><td>C401</td><td>CHAIN LINK FENCE REPAIR PLAN</td></tr> <tr><td>25</td><td>C402</td><td>FIELD PHOTOS AND REPAIR NOTES - 1</td></tr> <tr><td>26</td><td>C403</td><td>FIELD PHOTOS AND REPAIR NOTES - 2</td></tr> <tr><td colspan="3">CHANNEL ENTRANCE</td></tr> <tr><td>27</td><td>C501</td><td>CHAIN LINK FENCE REPAIR AND NEW BOLLARDS PLAN</td></tr> <tr><td colspan="3">DETAILS</td></tr> <tr><td>28</td><td>C601</td><td>CHAIN LINK FENCE REPAIR DETAILS AND NOTES</td></tr> <tr><td>29</td><td>C602</td><td>CHAIN LINK FENCE REPAIR AND BOLLARD DETAILS</td></tr> </tbody> </table>	COUNT	SHEET NO.	SHEET DESCRIPTION	GENERAL			1	T001	TITLE SHEET	2	T002	OVERALL PLAN	3	T003	BUS STOP LOT - PLOT PLAN	4	T004	DETENTION BASIN 2 - PLOT PLAN - 1	5	T005	DETENTION BASIN 2 - PLOT PLAN - 2	6	T006	DETENTION BASIN 3A - PLOT PLAN	7	T007	DETENTION BASIN 3B - PLOT PLAN	8	T008	DETENTION BASIN 4 - PLOT PLAN	BUS STOP LOT			9	C101	CHAIN LINK FENCE REPAIR PLAN	10	C102	FIELD PHOTOS AND REPAIR NOTES - 1	11	C103	FIELD PHOTOS AND REPAIR NOTES - 2	DETENTION BASIN 2			12	C201	CHAIN LINK FENCE REPAIR PLAN - 1	13	C202	CHAIN LINK FENCE REPAIR PLAN - 2	14	C203	CHAIN LINK FENCE REPAIR PLAN - 3	15	C204	FIELD PHOTOS AND REPAIR NOTES - 1	16	C205	FIELD PHOTOS AND REPAIR NOTES - 2	17	C206	FIELD PHOTOS AND REPAIR NOTES - 3	DETENTION BASIN 3A			18	C301A	CHAIN LINK FENCE REPAIR PLAN	19	C302A	FIELD PHOTOS AND REPAIR NOTES - 1	20	C303A	FIELD PHOTOS AND REPAIR NOTES - 2	DETENTION BASIN 3B			21	C301B	CHAIN LINK FENCE REPAIR PLAN	22	C302B	FIELD PHOTOS AND REPAIR NOTES - 1	23	C303B	FIELD PHOTOS AND REPAIR NOTES - 2	DETENTION BASIN 4			24	C401	CHAIN LINK FENCE REPAIR PLAN	25	C402	FIELD PHOTOS AND REPAIR NOTES - 1	26	C403	FIELD PHOTOS AND REPAIR NOTES - 2	CHANNEL ENTRANCE			27	C501	CHAIN LINK FENCE REPAIR AND NEW BOLLARDS PLAN	DETAILS			28	C601	CHAIN LINK FENCE REPAIR DETAILS AND NOTES	29	C602	CHAIN LINK FENCE REPAIR AND BOLLARD DETAILS		<p>DEPARTMENT OF HAWAIIAN HOME LANDS, STATE OF HAWAII</p> <p>LAND DEVELOPMENT DIVISION 91-5420 KAPOLEI PARKWAY KAPOLEI, HAWAII 96707</p> <p>WILLIAM J. AILA JR. CHAIRMAN, HAWAIIAN HOMES COMMISSION</p>
COUNT	SHEET NO.	SHEET DESCRIPTION	
GENERAL	
1	T001	TITLE SHEET	
2	T002	OVERALL PLAN	
3	T003	BUS STOP LOT - PLOT PLAN	
4	T004	DETENTION BASIN 2 - PLOT PLAN - 1	
5	T005	DETENTION BASIN 2 - PLOT PLAN - 2	
6	T006	DETENTION BASIN 3A - PLOT PLAN	
7	T007	DETENTION BASIN 3B - PLOT PLAN	
8	T008	DETENTION BASIN 4 - PLOT PLAN	
BUS STOP LOT	
9	C101	CHAIN LINK FENCE REPAIR PLAN	
10	C102	FIELD PHOTOS AND REPAIR NOTES - 1	
11	C103	FIELD PHOTOS AND REPAIR NOTES - 2	
DETENTION BASIN 2	
12	C201	CHAIN LINK FENCE REPAIR PLAN - 1	
13	C202	CHAIN LINK FENCE REPAIR PLAN - 2	
14	C203	CHAIN LINK FENCE REPAIR PLAN - 3	
15	C204	FIELD PHOTOS AND REPAIR NOTES - 1	
16	C205	FIELD PHOTOS AND REPAIR NOTES - 2	
17	C206	FIELD PHOTOS AND REPAIR NOTES - 3	
DETENTION BASIN 3A	
18	C301A	CHAIN LINK FENCE REPAIR PLAN	
19	C302A	FIELD PHOTOS AND REPAIR NOTES - 1	
20	C303A	FIELD PHOTOS AND REPAIR NOTES - 2	
DETENTION BASIN 3B	
21	C301B	CHAIN LINK FENCE REPAIR PLAN	
22	C302B	FIELD PHOTOS AND REPAIR NOTES - 1	
23	C303B	FIELD PHOTOS AND REPAIR NOTES - 2	
DETENTION BASIN 4	
24	C401	CHAIN LINK FENCE REPAIR PLAN	
25	C402	FIELD PHOTOS AND REPAIR NOTES - 1	
26	C403	FIELD PHOTOS AND REPAIR NOTES - 2	
CHANNEL ENTRANCE	
27	C501	CHAIN LINK FENCE REPAIR AND NEW BOLLARDS PLAN	
DETAILS	
28	C601	CHAIN LINK FENCE REPAIR DETAILS AND NOTES	
29	C602	CHAIN LINK FENCE REPAIR AND BOLLARD DETAILS	
		<p>PREPARED BY</p> <p>HAWAII ENGINEERING GROUP, INC. 1088 BISHOP STREET, SUITE 2506 HONOLULU, HAWAII 96813</p>	
<p style="text-align: center;">ISLAND MAP</p>		<table border="1" style="width: 100%; border-collapse: collapse;"> <thead> <tr> <th>REVISION NO.</th> <th>DATE</th> <th>REVISIONS</th> <th>BY</th> </tr> </thead> <tbody> <tr> <td> </td> <td> </td> <td> </td> <td> </td> </tr> </tbody> </table> <div style="display: flex; justify-content: space-between; align-items: center;"> <div style="text-align: center;"> <p>Exp. Date: 4-30-22</p> </div> <div style="text-align: center;"> <p>DEPARTMENT OF HAWAIIAN HOME LANDS</p> <p>WAIEHU KOU FENCING IMPROVEMENT</p> <p>WAIEHU, MAUI, HAWAII</p> <p>TITLE SHEET</p> </div> <div style="text-align: right;"> <p>JOB NO.</p> <p>SHEET</p> <p>T001</p> <p>1 OF 29 SHTS</p> </div> </div> <table border="1" style="width: 100%; border-collapse: collapse; margin-top: 5px;"> <tr> <td style="width: 25%;">DESIGNED BY: AD</td> <td style="width: 25%;">DRAWN BY: DL, AK</td> <td style="width: 25%;">CHECKED BY: AD</td> <td style="width: 25%;">DATE: 01/28/2021</td> </tr> <tr> <td colspan="2" style="text-align: center;"> <p>HAWAII ENGINEERING GROUP, Inc. Civil & Structural Engineers</p> <p>1088 BISHOP STREET #2506 HONOLULU, HI 96813 TEL: 808-533-2092</p> </td> <td colspan="2"></td> </tr> </table> <p style="font-size: small;">THIS WORK WAS PREPARED BY ME OR UNDER MY SUPERVISION AND CONSTRUCTION OF THIS PROJECT WILL BE UNDER MY OBSERVATION</p>	REVISION NO.	DATE	REVISIONS	BY					DESIGNED BY: AD	DRAWN BY: DL, AK	CHECKED BY: AD	DATE: 01/28/2021	<p>HAWAII ENGINEERING GROUP, Inc. Civil & Structural Engineers</p> <p>1088 BISHOP STREET #2506 HONOLULU, HI 96813 TEL: 808-533-2092</p>	
REVISION NO.	DATE	REVISIONS	BY	
DESIGNED BY: AD	DRAWN BY: DL, AK	CHECKED BY: AD	DATE: 01/28/2021	
<p>HAWAII ENGINEERING GROUP, Inc. Civil & Structural Engineers</p> <p>1088 BISHOP STREET #2506 HONOLULU, HI 96813 TEL: 808-533-2092</p>	

DETENTION BASIN 4
PLOT PLAN
SEE SHEET T008

DETENTION BASIN 3B
PLOT PLAN
SEE SHEET T007



DETENTION BASIN 3A
PLOT PLAN
SEE SHEET T006

DETENTION BASIN 2
PLOT PLAN - 2
SEE SHEET T005


DETENTION BASIN 2
PLOT PLAN - 1
SEE SHEET T004


BUS STOP LOT
PLOT PLAN
SEE SHEET T003

OVERALL PLAN
Scale: 1"=200'

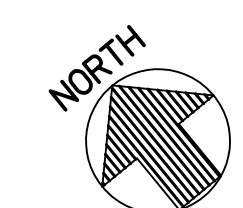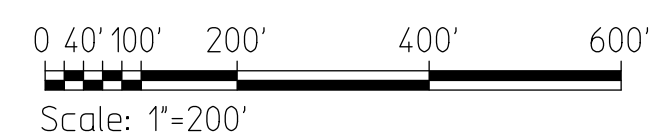

REVISION NO.	DATE	REVISIONS	BY

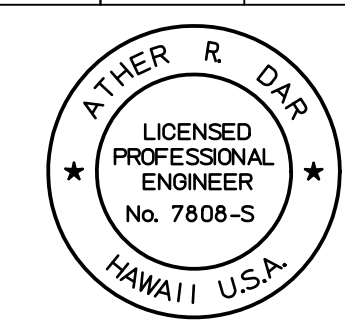

DEPARTMENT OF HAWAIIAN HOME LANDS
WAIEHU KOU FENCING IMPROVEMENT
WAIEHU, MAUI, HAWAII
BUS STOP LOT - PLOT PLAN

DESIGNED BY: AD	 HAWAII ENGINEERING GROUP, Inc. Civil & Structural Engineers 1088 BISHOP STREET #2506 HONOLULU, HI 96813 TEL: 808-533-2092	JOB NO.
DRAWN BY: DL, AK		SHEET T002 2 OF 29 SHTS
CHECKED BY: AD		
SUPV: AD		
DATE: 01/28/2021	THIS WORK WAS PREPARED BY ME OR UNDER MY SUPERVISION AND CONSTRUCTION OF THIS PROJECT WILL BE UNDER MY OBSERVATION	FILE — DRAWER — FOLDER —


J:\2021 Projects\21-002 DHHL PS-21-LDD-011 T01 Waiehu Kou Fencing\Drawings\Civil\ME\07\T002 Plot date: 24-Mar-2022

Plot date: 24-Mar-2022



J:\2021 Projects\21-002_DHHL_PS-21-LDD-011_T01_Waiehu_Kou_Fencing\Drawings\Civil\ME\01\T003

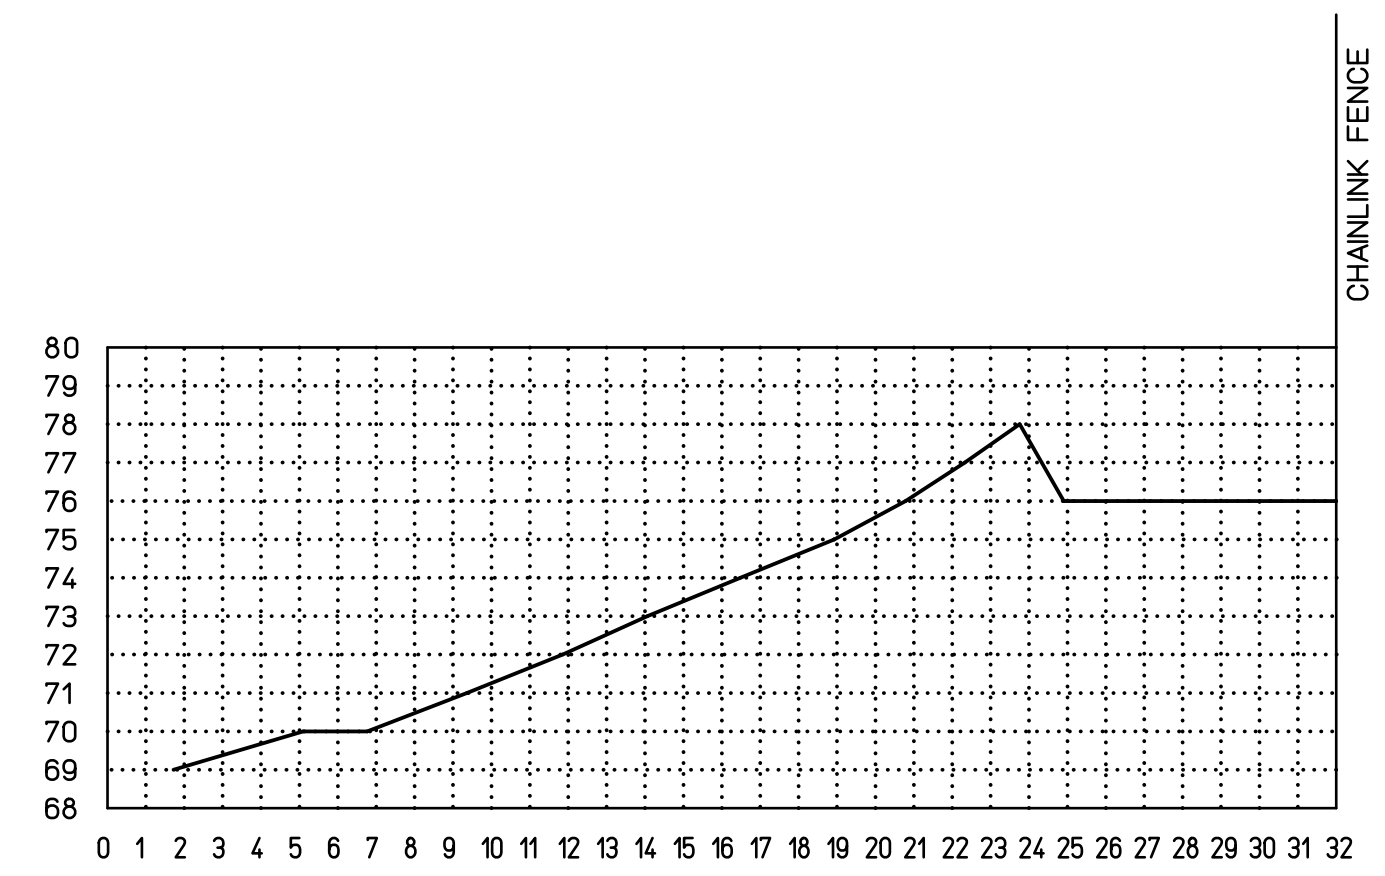

SECTION - A
Scale: 1"=5'

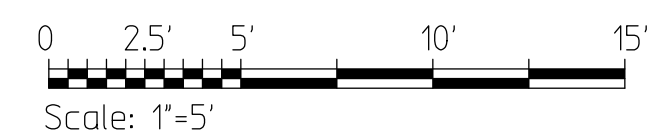

KEY PLAN

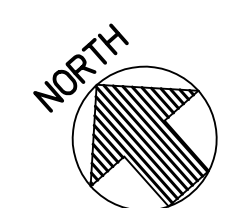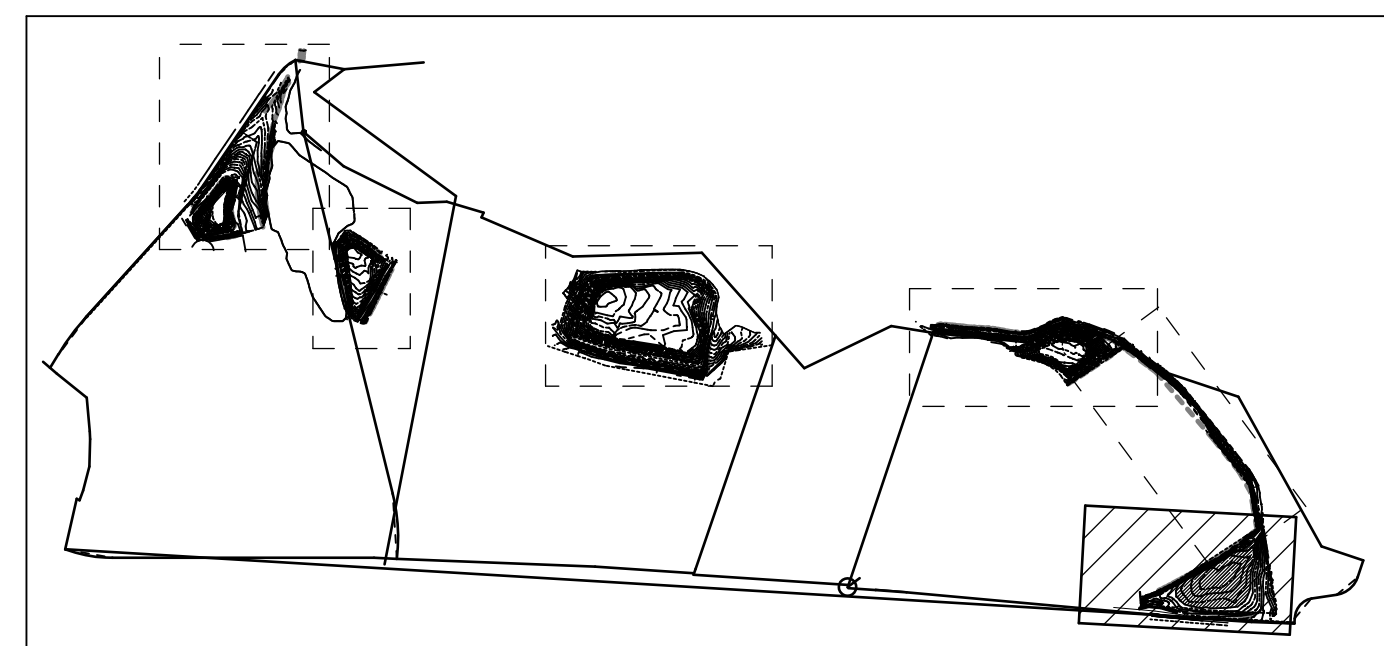


Legend of Symbols & Abbreviations

ac	asphalt concrete	ft.	feet	ac road	---
bx	box	h	height	contour	---
clf	chain-link fence	in.	inch	contour index	---12---
co	clean out	inv	invert	easement	---
conc	concrete	lp	light pole	chainlink fence	-X-X-X-
cmu	concrete masonry unit	Mon	Monument	misc road	---
crm	concrete rubble masonry	mh	manhole	property	---
d	diameter or penny	s	spread	spot elevation	12.34
dbl	double	smh	sewer manhole		
di	drain inlet	tc	top curb		
dmh	storm drain manhole	wm	water meter		
elev	elevation	wmbx	water meter box		
fh	fire hydrant	wmh	water manhole		
frd	found	wv	water valve		

BUS STOP LOT - PLOT PLAN

Scale: 1"=30'

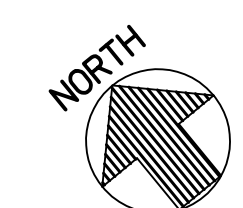

REVISION NO.	DATE	REVISIONS	BY

DEPARTMENT OF HAWAIIAN HOME LANDS

WAIIEHU KOU FENCING IMPROVEMENT

WAIIEHU, MAUI, HAWAII

BUS STOP LOT - PLOT PLAN

JOB NO.



SHEET

T003


3 OF 29 SHTS

DESIGNED BY:	AD	<p>1088 BISHOP STREET #2506 HONOLULU, HI 96813 TEL: 808-533-2092</p>	<p>HAWAII ENGINEERING GROUP, Inc. Civil & Structural Engineers</p>
DRAWN BY:	DL, AK		
CHECKED BY:	AD		
SUPV:	AD		
DATE:	01/28/2021	<p>THIS WORK WAS PREPARED BY ME OR UNDER MY SUPERVISION AND CONSTRUCTION OF THIS PROJECT WILL BE UNDER MY OBSERVATION</p>	


1/2021 Projects/21-002 DHHL PS-21-LDD-011 T01 Waiehu Kou Fencing/Civil/ME/DT/004
 Plot date: 24-Mar-2022

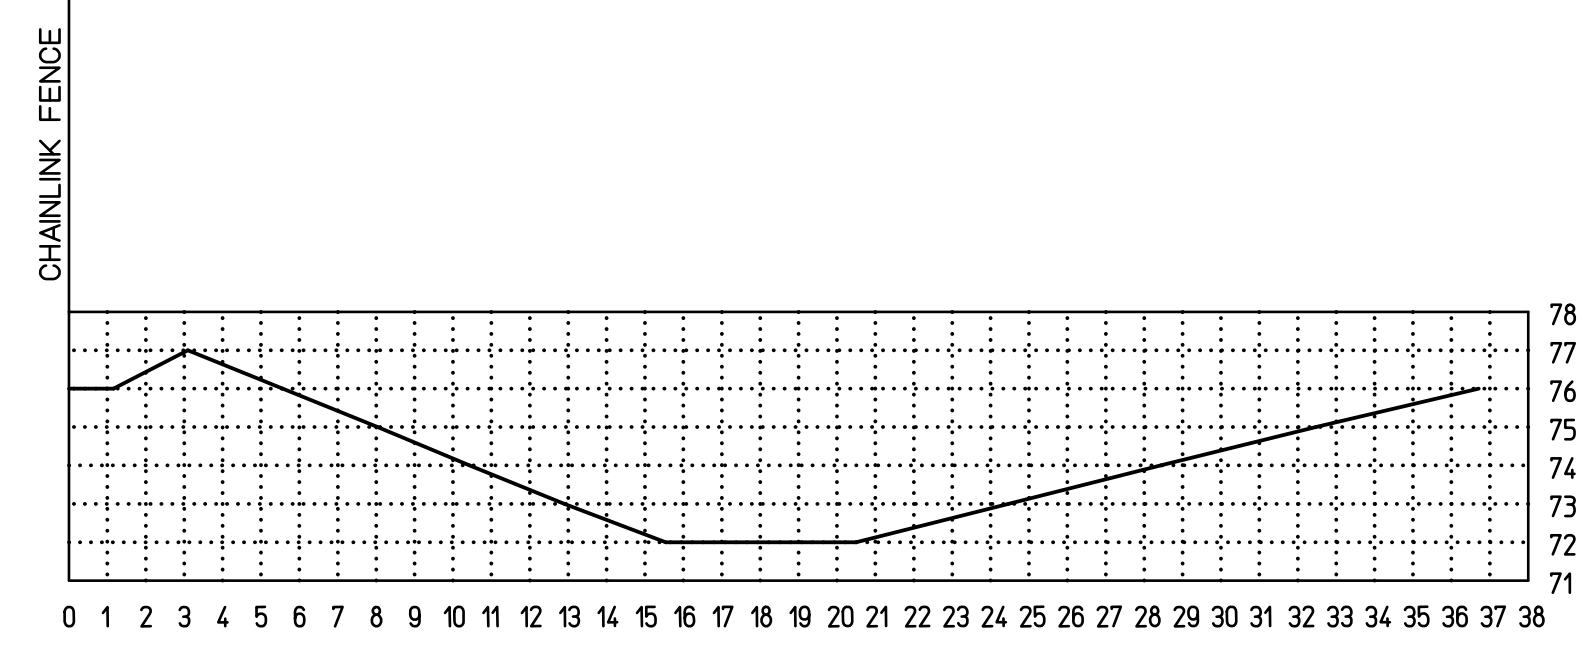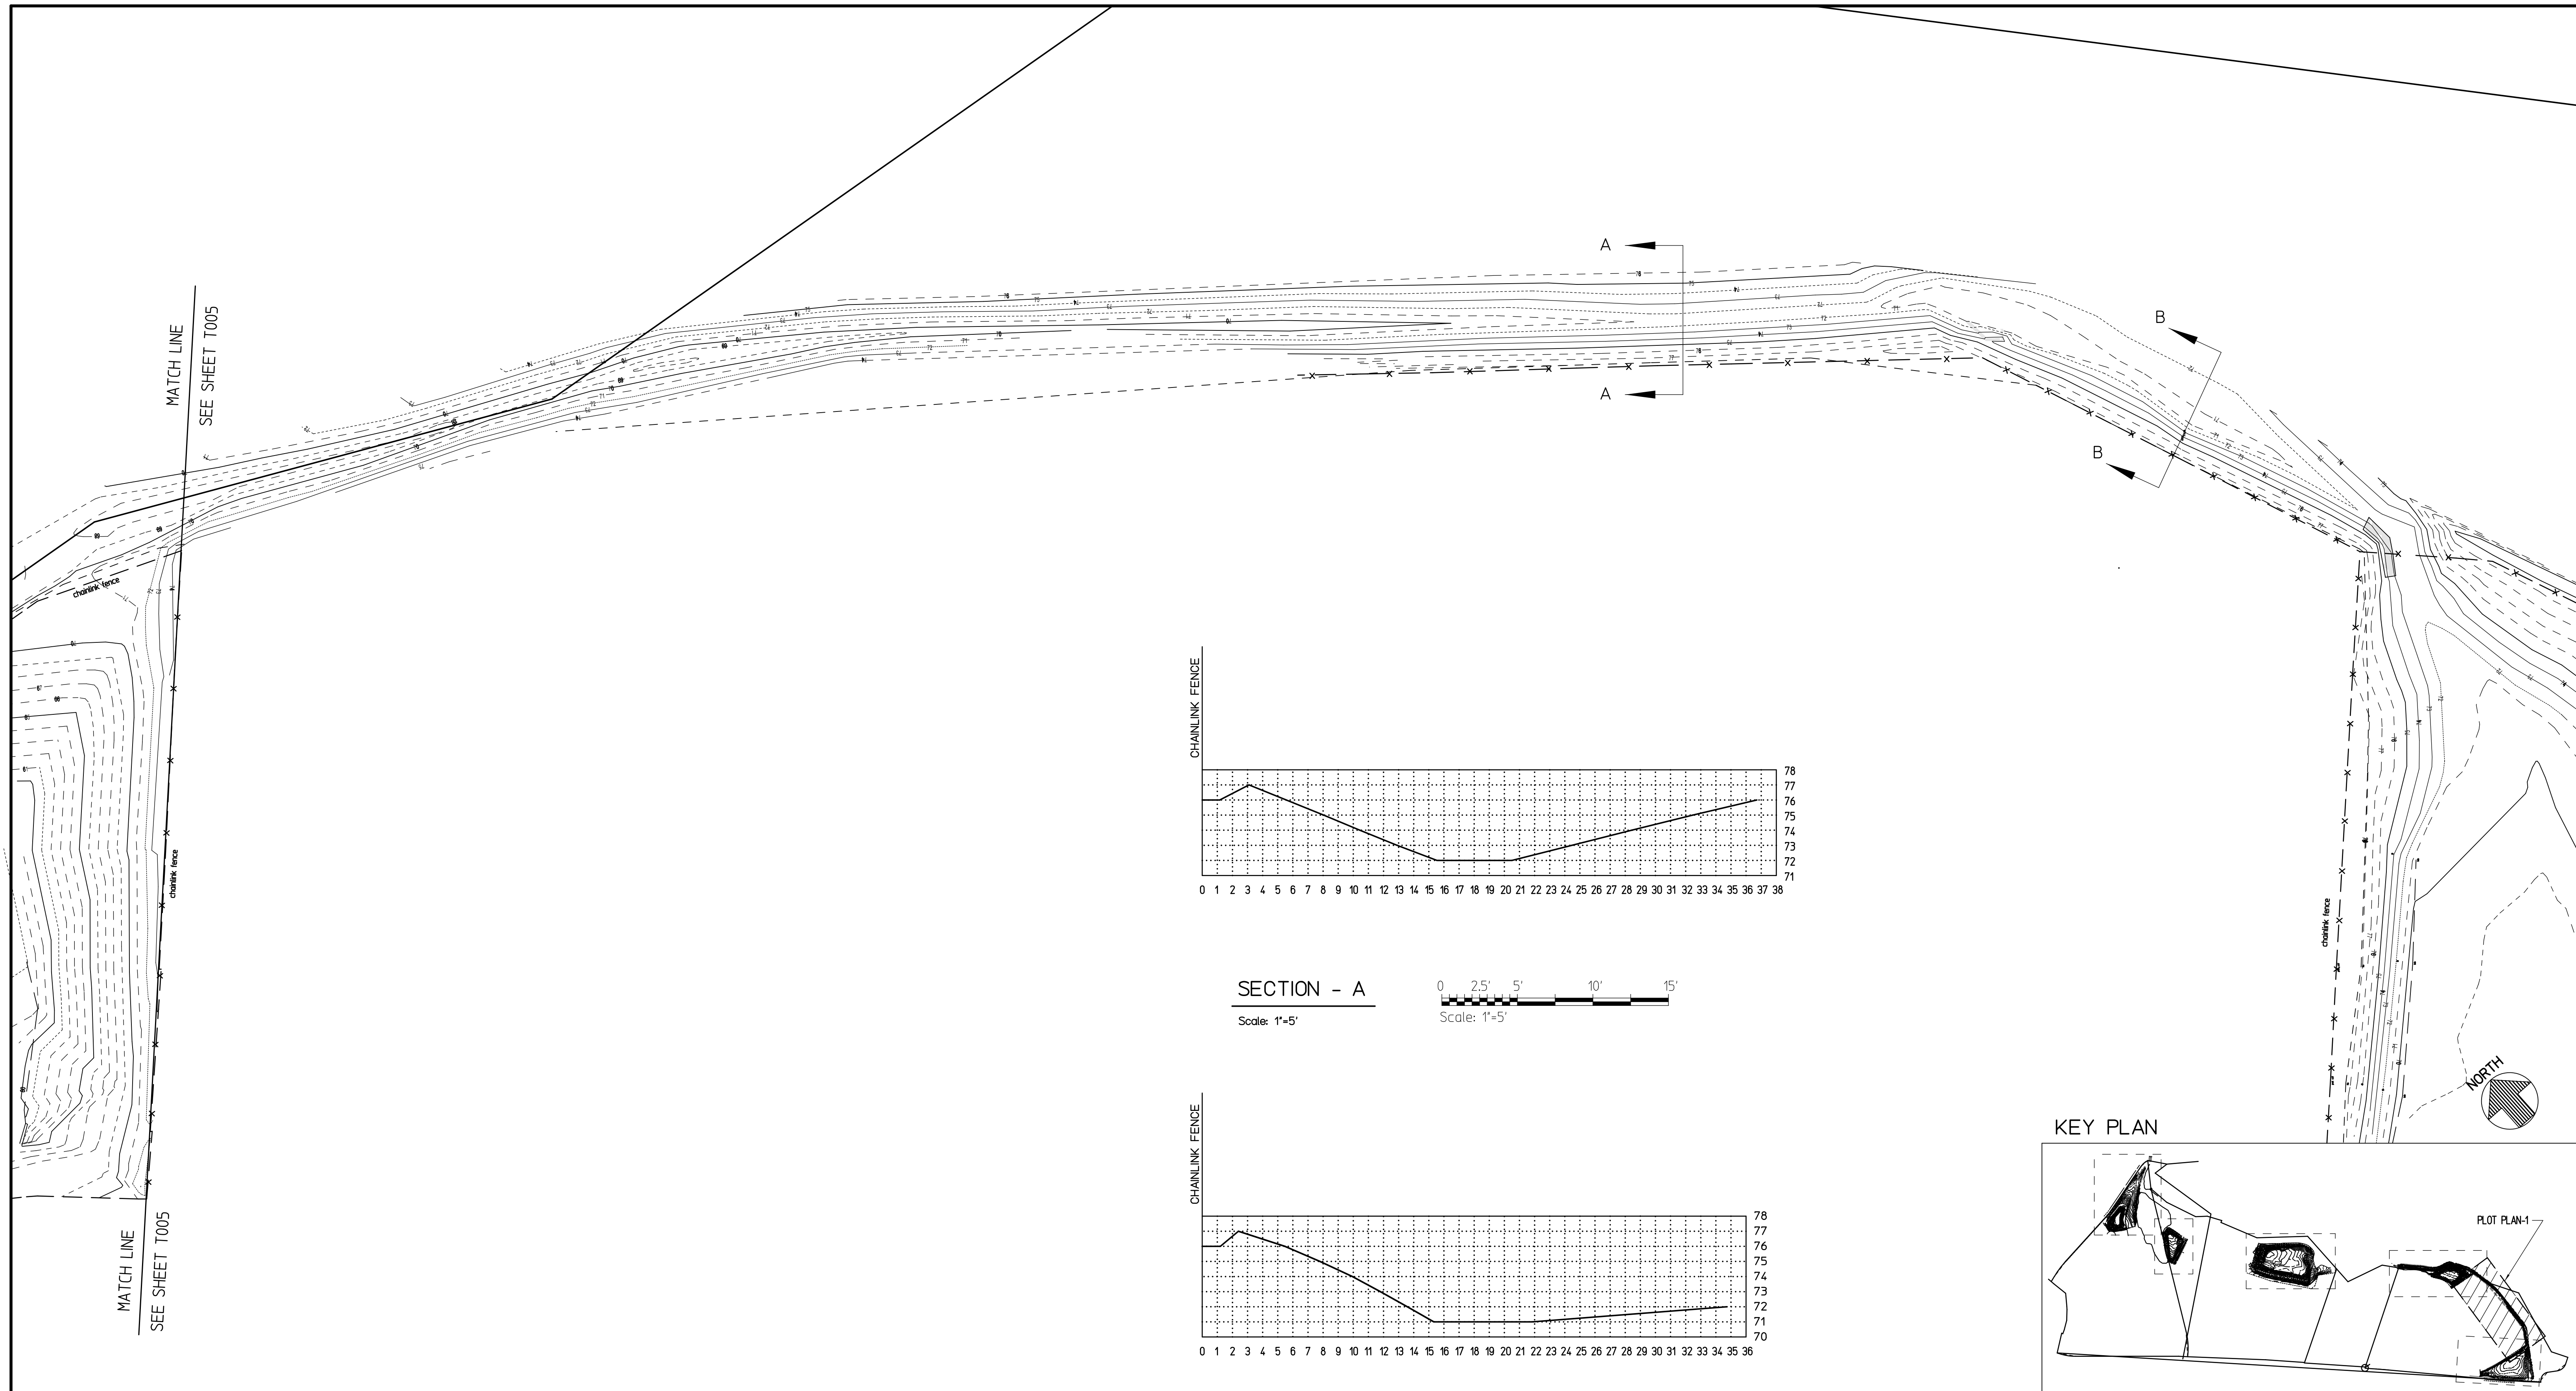

SECTION - A
Scale: 1"=5'


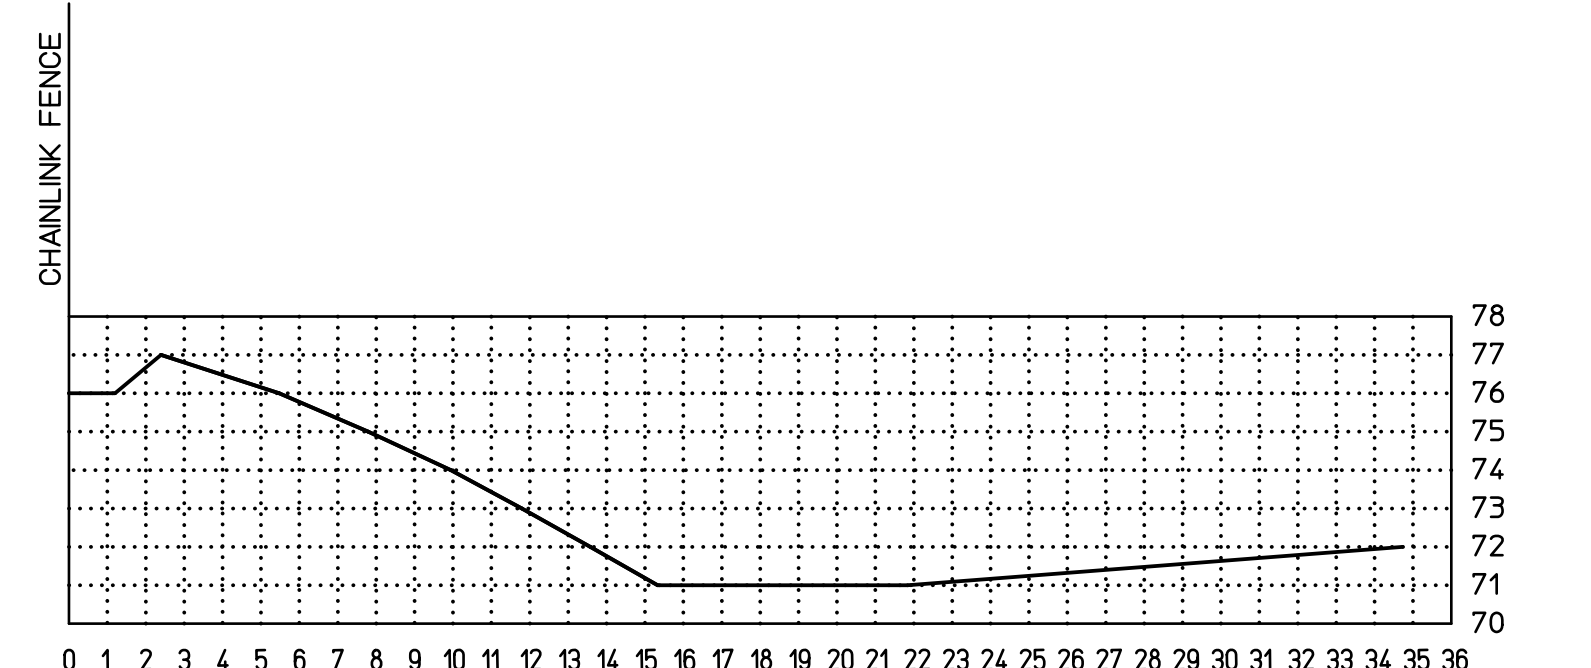


SECTION - B
Scale: 1"=5'

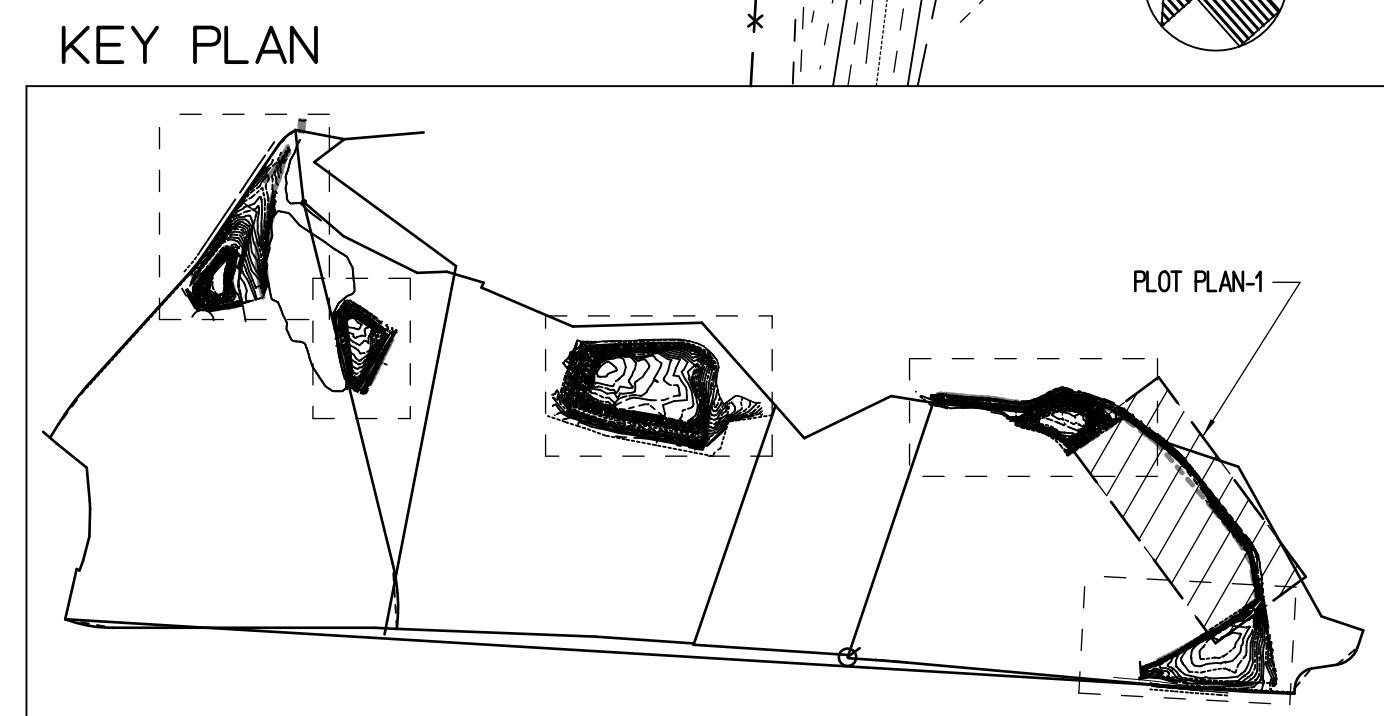


Legend of Symbols & Abbreviations			
ac	asphalt concrete	ft.	feet
bx	box	h	height
clf	chain-link fence	in.	inch
co	clean out	inv	invert
conc	concrete	lp	light pole
cmu	concrete masonry unit	Mon	Monument
crm	concrete rubble masonry	mh	manhole
d	diameter or penny	s	spread
dbl	double	smh	sewer manhole
di	drain inlet	tc	top curb
dmh	storm drain manhole	wm	water meter
elev	elevation	wmbx	water meter box
fh	fire hydrant	wmh	water manhole
frd	found	wv	water valve
ac road	-----	contour	-----
contour index	-----12-----	easement	-----
chainlink fence	-X-X-X-	misc road	-----
property	-----	spot elevation	12.34

DETENTION BASIN 2 - PLOT PLAN - 1
Scale: 1"=30'

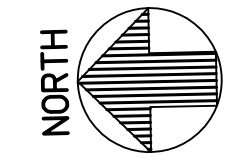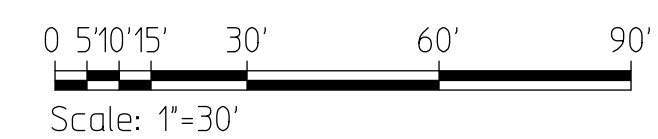

REVISION NO.	DATE	REVISIONS	BY
DEPARTMENT OF HAWAIIAN HOME LANDS WAIIEHU KOU FENCING IMPROVEMENT WAIIEHU, MAUI, HAWAII			
DETENTION BASIN 2 - PLOT PLAN - 1			
DESIGNED BY:	AD	 CIVIL & Structural Engineers 1088 BISHOP STREET #2506 HONOLULU, HI 96813 TEL: 808-533-2092	JOB NO.
DRAWN BY:	DL, AK		SHEET T004 4 OF 29 SHTS
CHECKED BY:	AD		
SUPV:			
DATE:	01/28/2021	THIS WORK WAS PREPARED BY ME OR UNDER MY SUPERVISION AND CONSTRUCTION OF THIS PROJECT WILL BE UNDER MY OBSERVATION	



1/2021 Projects/21-002 DHHL PS-21-LDD-011 T01 Waiehu Kou Fencing/Drawings/Civil/ME/07/T005 Plot date: 24-Mar-2022

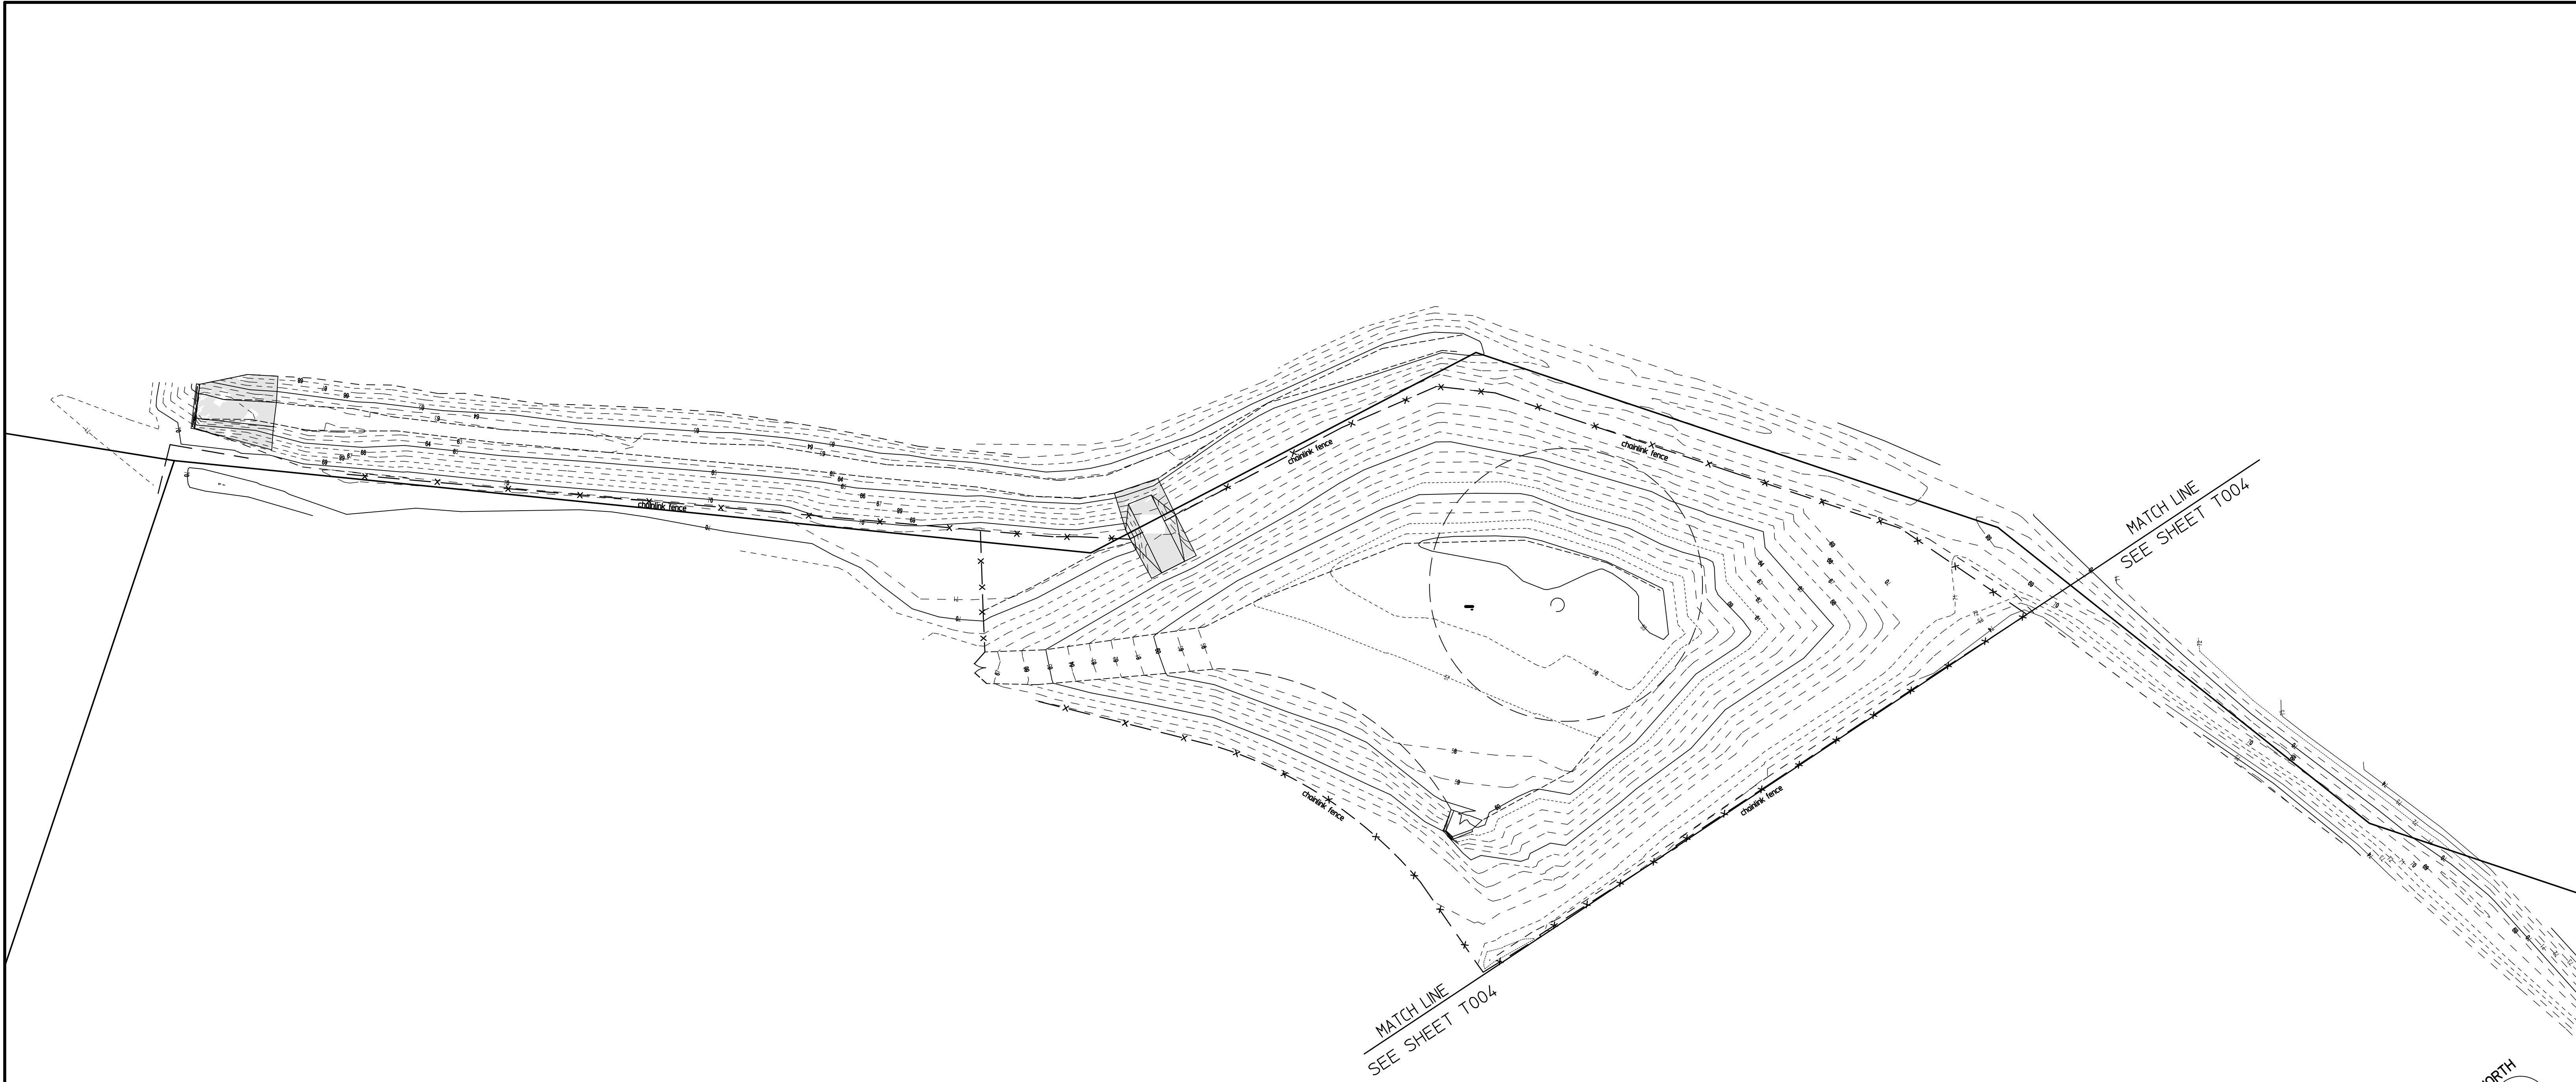

Legend of Symbols & Abbreviations

ac	asphalt concrete	ft.	feet	ac road	----
bx	box	h	height	contour	-----
clf	chain-link fence	in.	inch	contour index	-----12-----
co	clean out	inv	invert	easement	----
conc	concrete	lp	light pole	chainlink fence	-X-X-X-
cmu	concrete masonry unit	Mon	Monument	misc road	----
crm	concrete rubble masonry	mh	manhole	property	=====
d	diameter or penny	s	spread	spot elevation	12.34
dbl	double	smh	sewer manhole		
di	drain inlet	tc	top curb		
dmh	storm drain manhole	wm	water meter		
elev	elevation	wmbx	water meter box		
fh	fire hydrant	wmh	water manhole		
frd	found	wv	water valve		

DETENTION BASIN 2 - PLOT PLAN - 2
Scale: 1"=30'

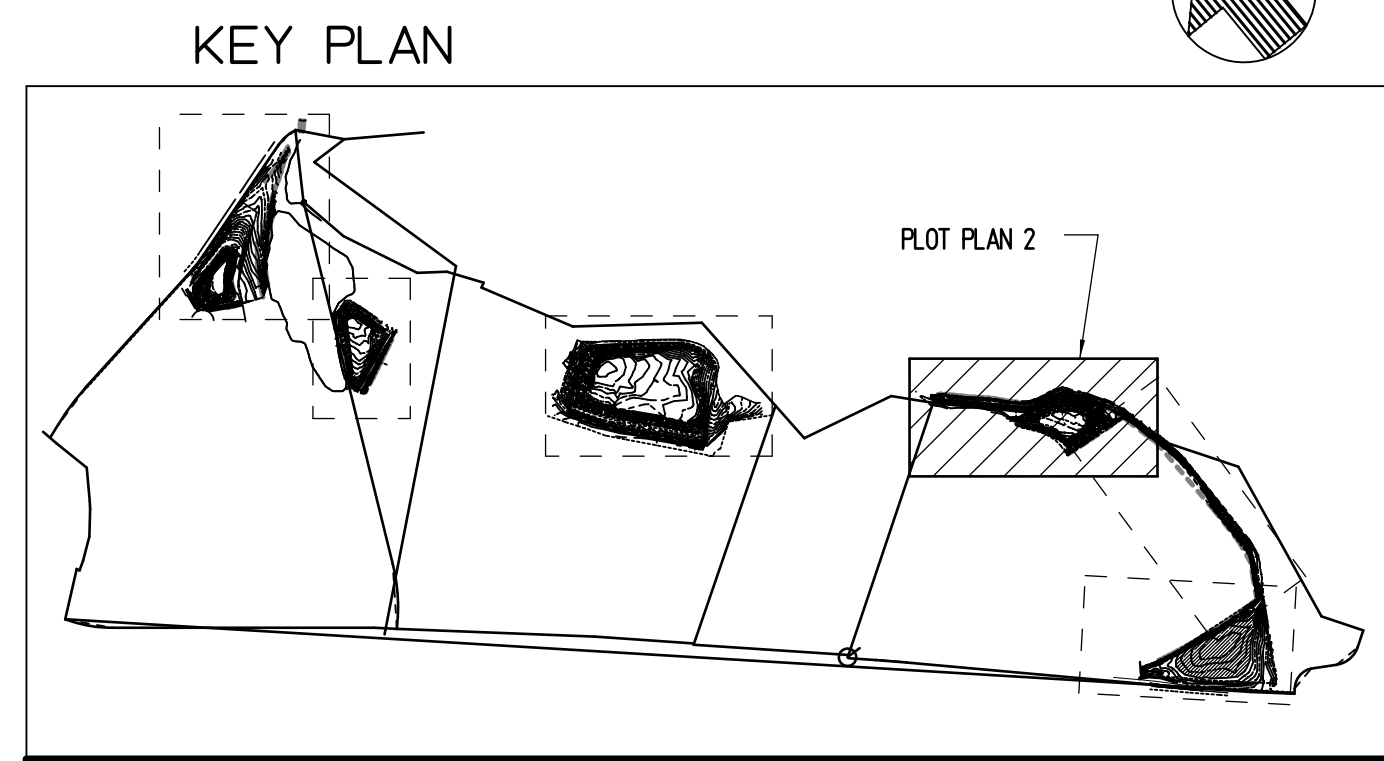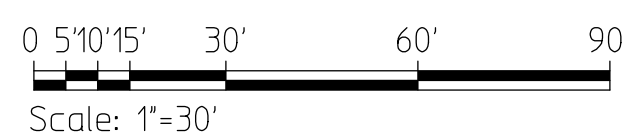

REVISION NO.	DATE	REVISIONS	BY

DEPARTMENT OF HAWAIIAN HOME LANDS

WAIIEHU KOU FENCING IMPROVEMENT

WAIIEHU, MAUI, HAWAII

DETENTION BASIN 2 - PLOT PLAN - 2



JOB NO.

SHEET


T005

5 of 29 SHTS

DESIGNED BY:	AD	 HAWAII ENGINEERING GROUP, Inc. Civil & Structural Engineers 1088 BISHOP STREET #2506 HONOLULU, HI 96813 TEL: 808-533-2092
DRAWN BY:	DL, AK	
CHECKED BY:	AD	
SUPV:	AD	
DATE:	01/28/2021	<p>THIS WORK WAS PREPARED BY ME OR UNDER MY SUPERVISION AND CONSTRUCTION OF THIS PROJECT WILL BE UNDER MY OBSERVATION</p>

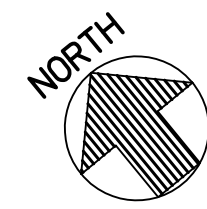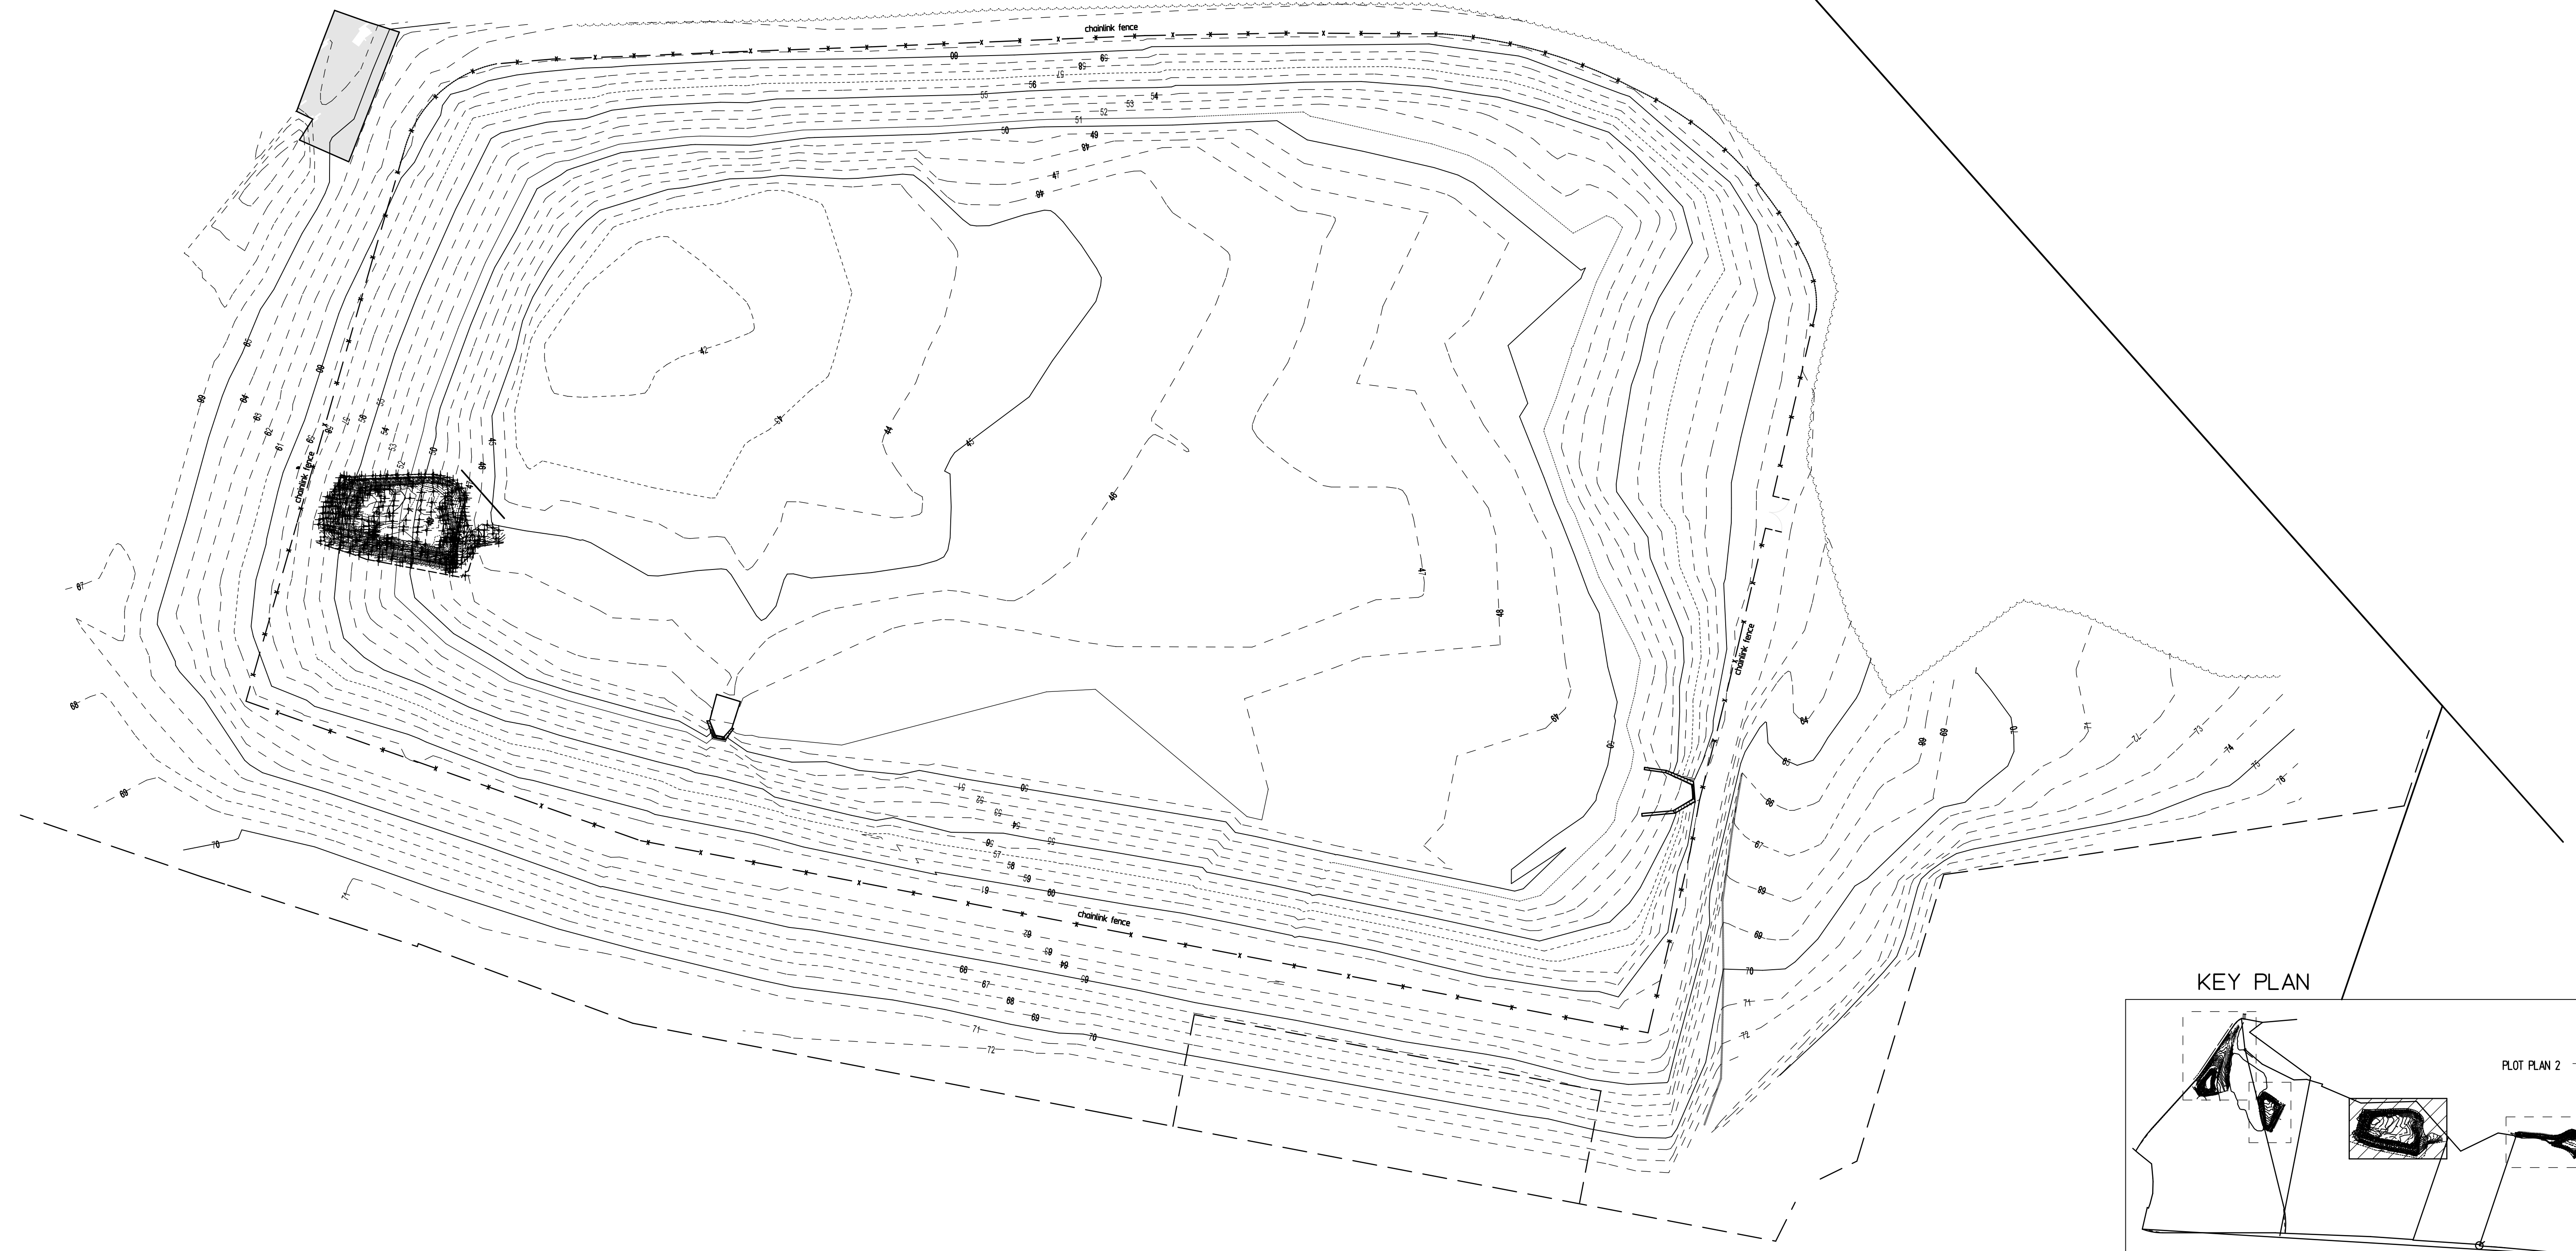



KEY PLAN

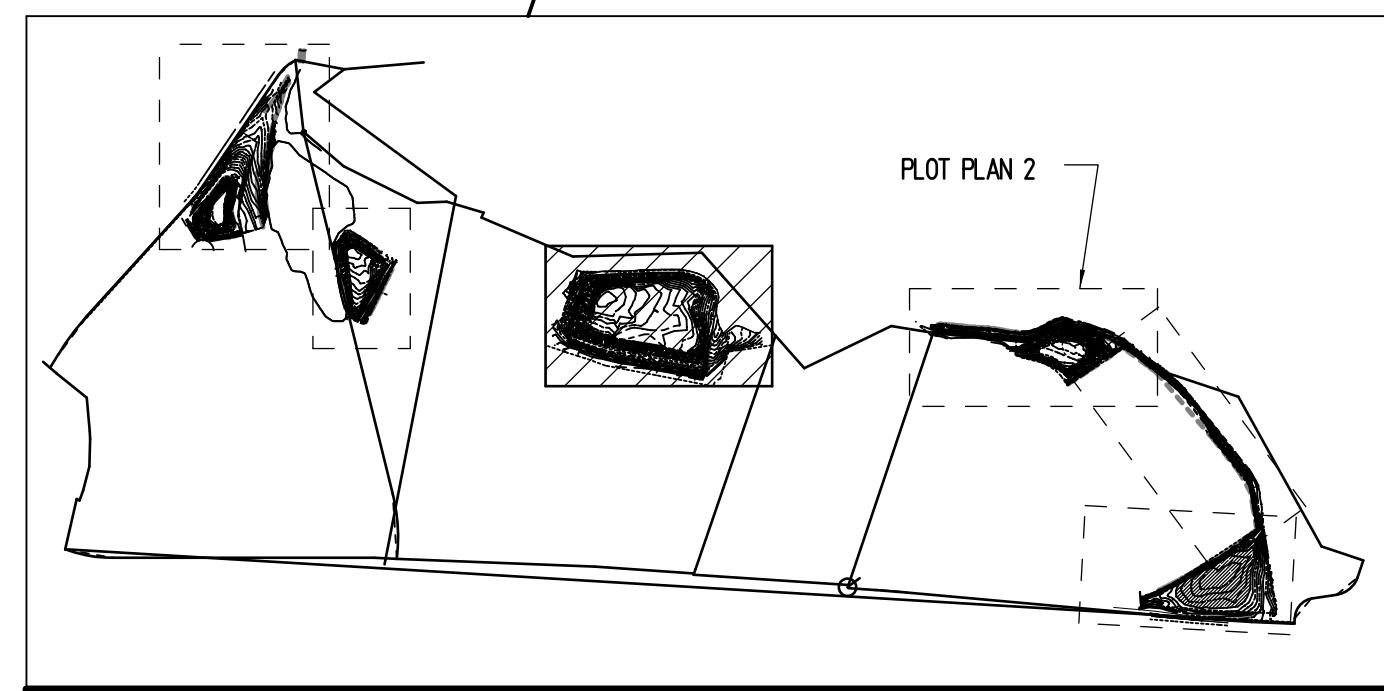


Legend of Symbols & Abbreviations					
ac	asphalt concrete	ft.	feet	ac road	---
bx	box	h	height	contour	- - - - -
clf	chain-link fence	in.	inch	contour index	— 12 —
co	clean out	inv	invert	easement	- - - - -
conc	concrete	lp	light pole	chainlink fence	-X-X-X-
cmu	concrete masonry unit	Mon	Monument	misc road	---
crm	concrete rubble masonry	mh	manhole	property	_____
d	diameter or penny	s	spread	spot elevation	12.34
dbl	double	smh	sewer manhole		
di	drain inlet	tc	top curb		
dmh	storm drain manhole	wm	water meter		
elev	elevation	wmbx	water meter box		
fh	fire hydrant	wmh	water manhole		
frd	found	wv	water valve		

DETENTION BASIN 3A - PLOT PLAN

Scale: 1"=30'

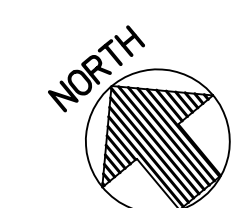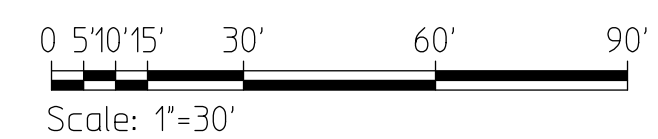

REVISION NO.	DATE	REVISIONS	BY

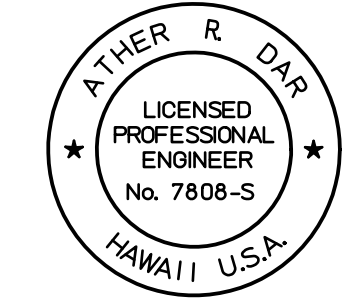

Exp. Date: 4-30-22

DEPARTMENT OF HAWAIIAN HOME LANDS

WAIIEHU KOU FENCING IMPROVEMENT

WAIIEHU, MAUI, HAWAII


DETENTION BASIN 3A - PLOT PLAN

JOB NO.

SHEET

T006

6 OF 29 SHTS

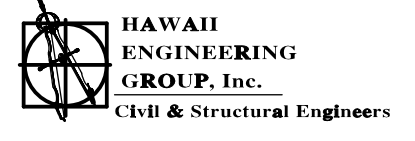DESIGNED BY:	AD	 HAWAII ENGINEERING GROUP, Inc. Civil & Structural Engineers	1088 BISHOP STREET #2506 HONOLULU, HI 96813 TEL: 808-533-2092
DRAWN BY:	DL, AK		
CHECKED BY:	AD		
SUPV:			
DATE:	01/28/2021		

THIS WORK WAS PREPARED BY ME OR UNDER MY SUPERVISION AND CONSTRUCTION OF THIS PROJECT WILL BE UNDER MY OBSERVATION





Legend of Symbols & Abbreviations



ac	asphalt concrete	ft.	feet	ac road	---
bx	box	h	height	contour	---
clf	chain-link fence	in.	inch	contour index	---12---
co	clean out	inv	invert	easement	---
conc	concrete	lp	light pole	chainlink fence	-X-X-X-
cmu	concrete masonry unit	Mon	Monument	misc road	---
crm	concrete rubble masonry	mh	manhole	property	---
d	diameter or penny	s	spread	spot elevation	12.34
dbl	double	smh	sewer manhole		
di	drain inlet	tc	top curb		
dmh	storm drain manhole	wm	water meter		
elev	elevation	wmbx	water meter box		
fh	fire hydrant	wmh	water manhole		
frd	found	wv	water valve		

DETENTION BASIN 3B - PLOT PLAN

Scale: 1"=30'

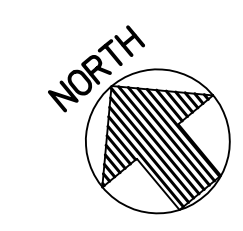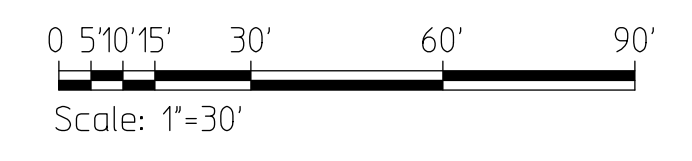

KEY PLAN

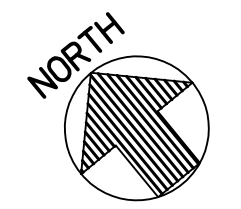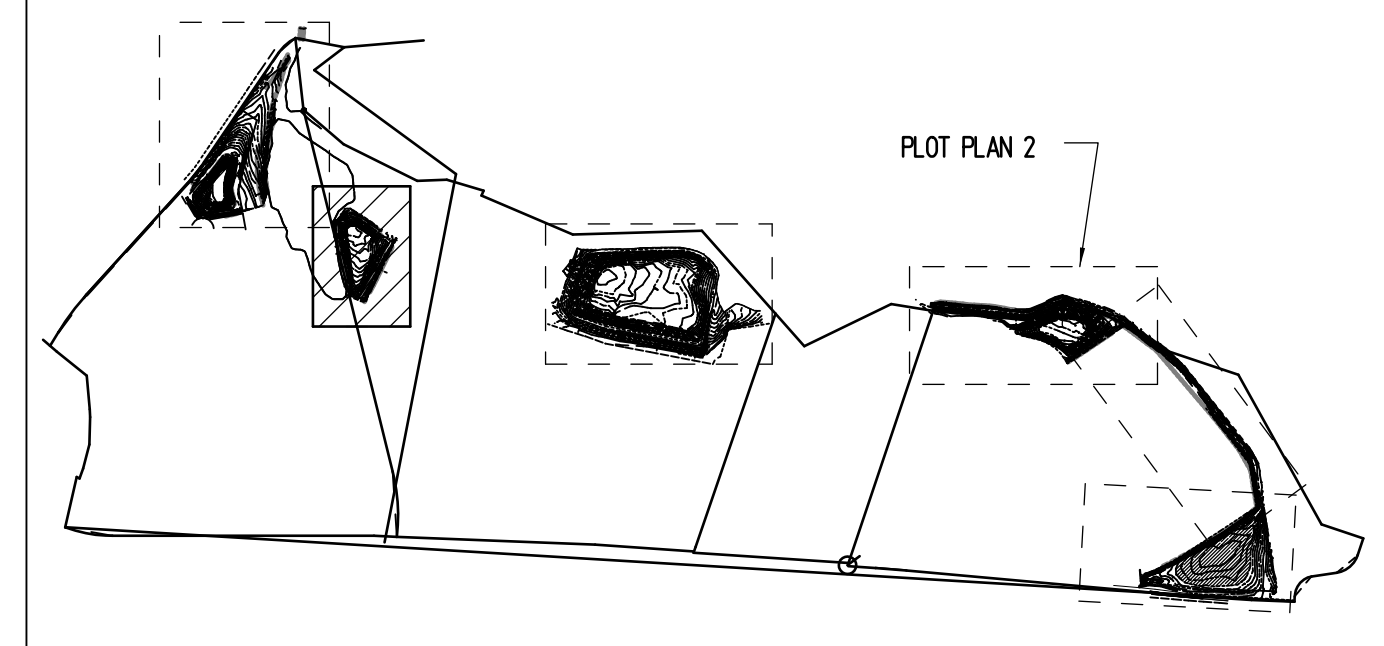


REVISION NO.	DATE	REVISIONS	BY
DEPARTMENT OF HAWAIIAN HOME LANDS WAIIEHU KOU FENCING IMPROVEMENT WAIIEHU, MAUI, HAWAII DETENTION BASIN 3B - PLOT PLAN			
DESIGNED BY: AD	HAWAII ENGINEERING GROUP, Inc. Civil & Structural Engineers 1088 BISHOP STREET #2506 HONOLULU, HI 96813 TEL: 808-533-2092		JOB NO.
DRAWN BY: DL, AK	THIS WORK WAS PREPARED BY ME OR UNDER MY SUPERVISION AND CONSTRUCTION OF THIS PROJECT WILL BE UNDER MY OBSERVATION		SHEET
CHECKED BY: AD			T007
SUPV:			7 OF 29 SHTS
DATE: 01/28/2021			

Legend of Symbols & Abbreviations



ac	asphalt concrete	ft.	feet	ac road	---
bx	box	h	height	contour	---
clf	chain-link fence	in.	inch	contour index	---
co	clean out	inv	invert	contour index	12
conc	concrete	lp	light pole	easement	---
cmu	concrete masonry unit	Mon	Monument	chainlink fence	-X-X-X-
crm	concrete rubble masonry	mh	manhole	misc road	---
d	diameter or penny	s	spread	property	---
dbl	double	smh	sewer manhole	spot elevation	12.34
di	drain inlet	tc	top curb		
dmh	storm drain manhole	wm	water meter		
elev	elevation	wmbx	water meter box		
fh	fire hydrant	wmh	water manhole		
fnd	found	wv	water valve		



DETENTION BASIN 4 - PLOT PLAN
Scale: 1"=30'

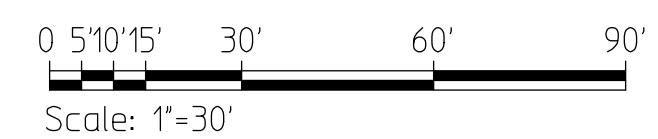

KEY PLAN

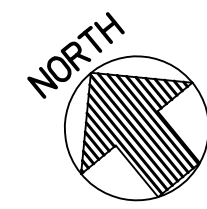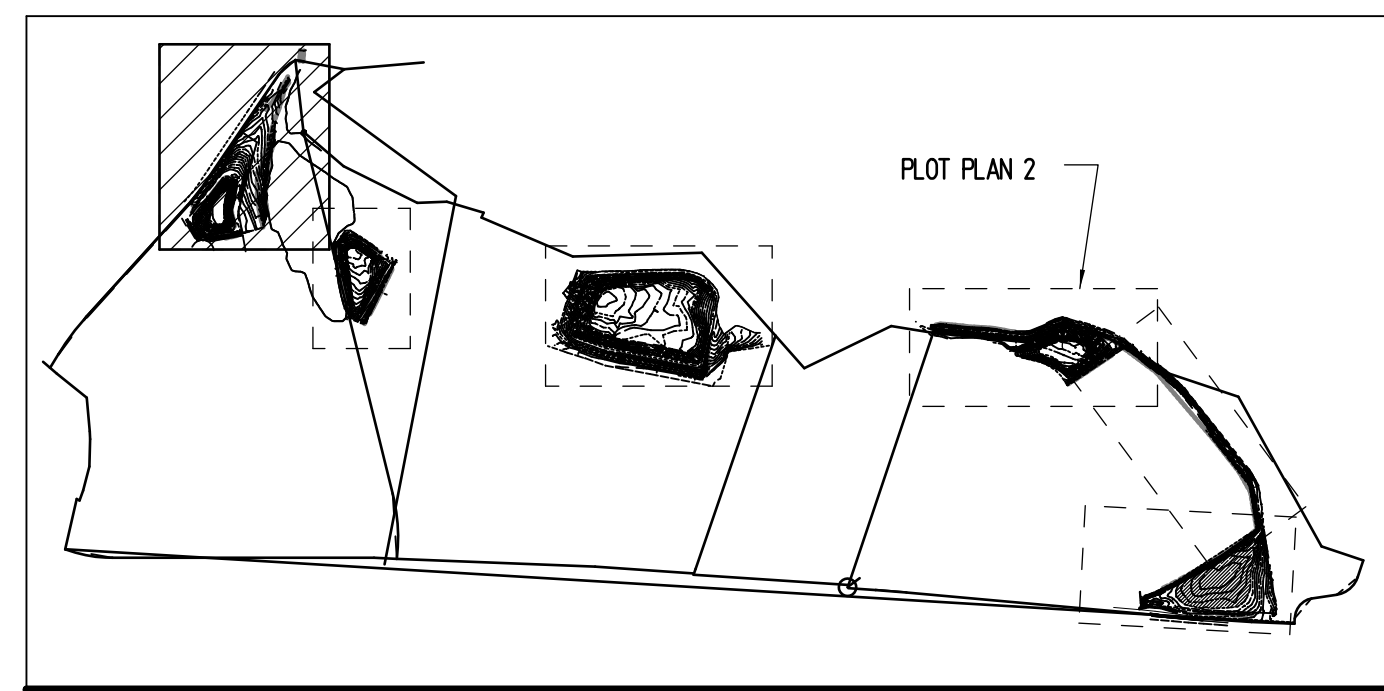

REVISION NO.	DATE	REVISIONS	BY
DEPARTMENT OF HAWAIIAN HOME LANDS WAIIEHU KOU FENCING IMPROVEMENT WAIIEHU, MAUI, HAWAII			
DETENTION BASIN 4 - PLOT PLAN			
DESIGNED BY: AD			JOB NO.
DRAWN BY: DL, AK	1088 BISHOP STREET #2506 HONOLULU, HI 96813 TEL: 808-533-2092		SHEET
CHECKED BY: AD	THIS WORK WAS PREPARED BY ME OR UNDER MY SUPERVISION AND CONSTRUCTION OF THIS PROJECT WILL BE UNDER MY OBSERVATION		T008
SUPV:	DATE: 01/28/2021		8 OF 29 SHTS

J:\2021 Projects\21-002 DHHL PS-21-LDD-011 T01 Waiehu Kou Fencing\Drawings\Civil\ME\T008
 Plot date: 24-Mar-2022