


WATER DIAGRAM

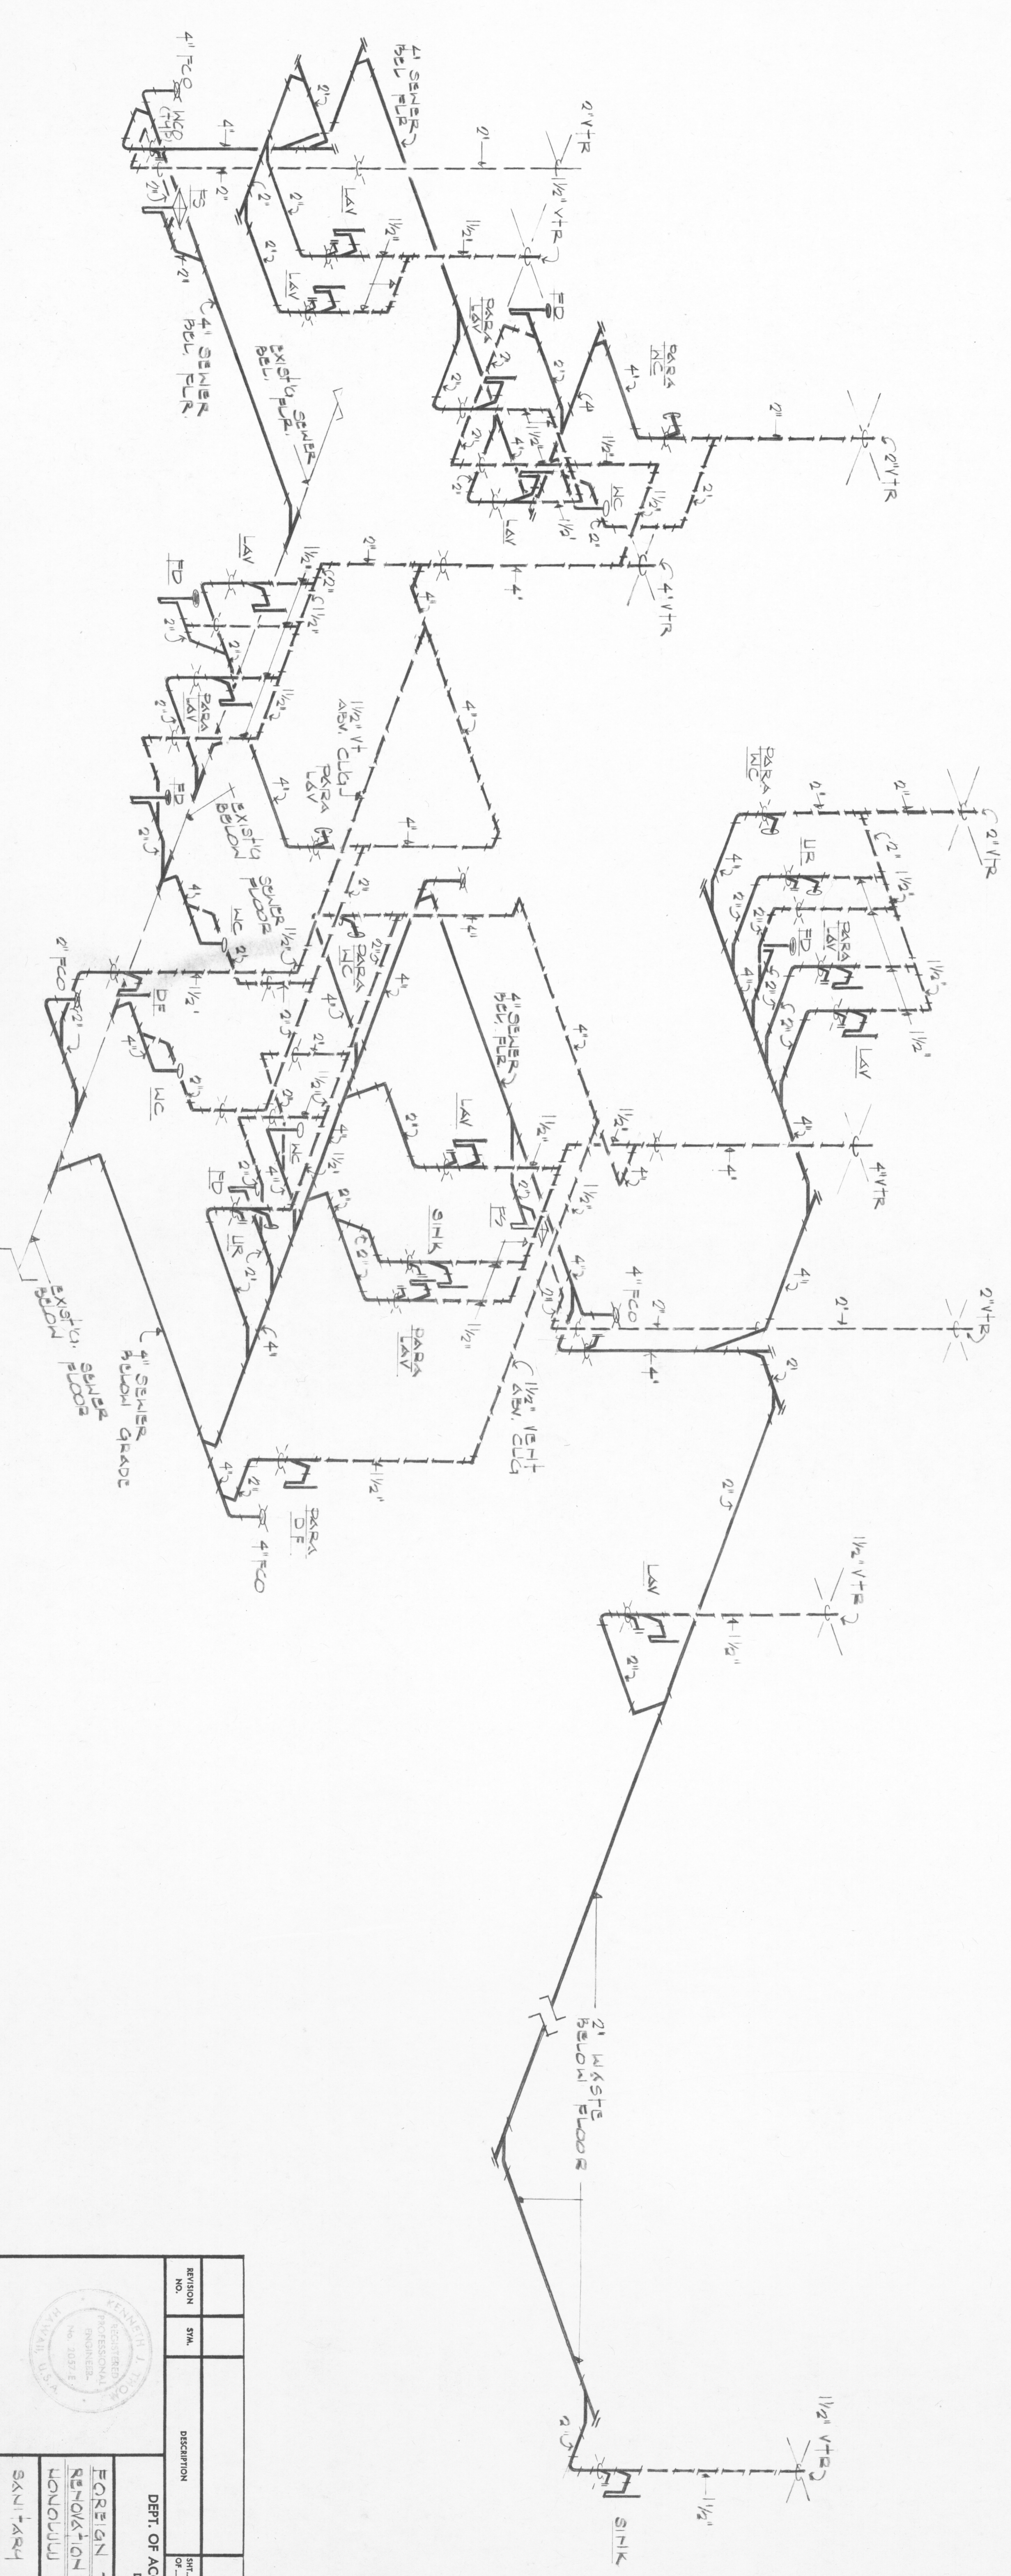

SANITARY DIAGRAM

BRIDGE NO.	SM	DESCRIPTION	DATE	APPROVED STATE PUBLIC WORKS ENGINEER
DEPT. OF ACCOUNTING & GENERAL SERVICES DIVISION OF PUBLIC WORKS STATE OF HAWAII				
FOREIGN TRADE ZONE NE #1 RENOVATION & IMPROVEMENTS OF P.B.A. 2 HONOLULU OAHU HAWAII				
SANITARY & WATER DIAGRAM				
DESIGNED BY	CREATED BY	DATE	SCALE	PROJECT NO.
AMONG	AMONG	02-26-2015	AS NOTED	M-3
20	21	15		
APRIL 1979	OR 22	SM		



THE STATE OF HAWAII
DEPARTMENT OF ACCOUNTING & GENERAL SERVICES
DIVISION OF PUBLIC WORKS
SANITARY & WATER DIAGRAM