
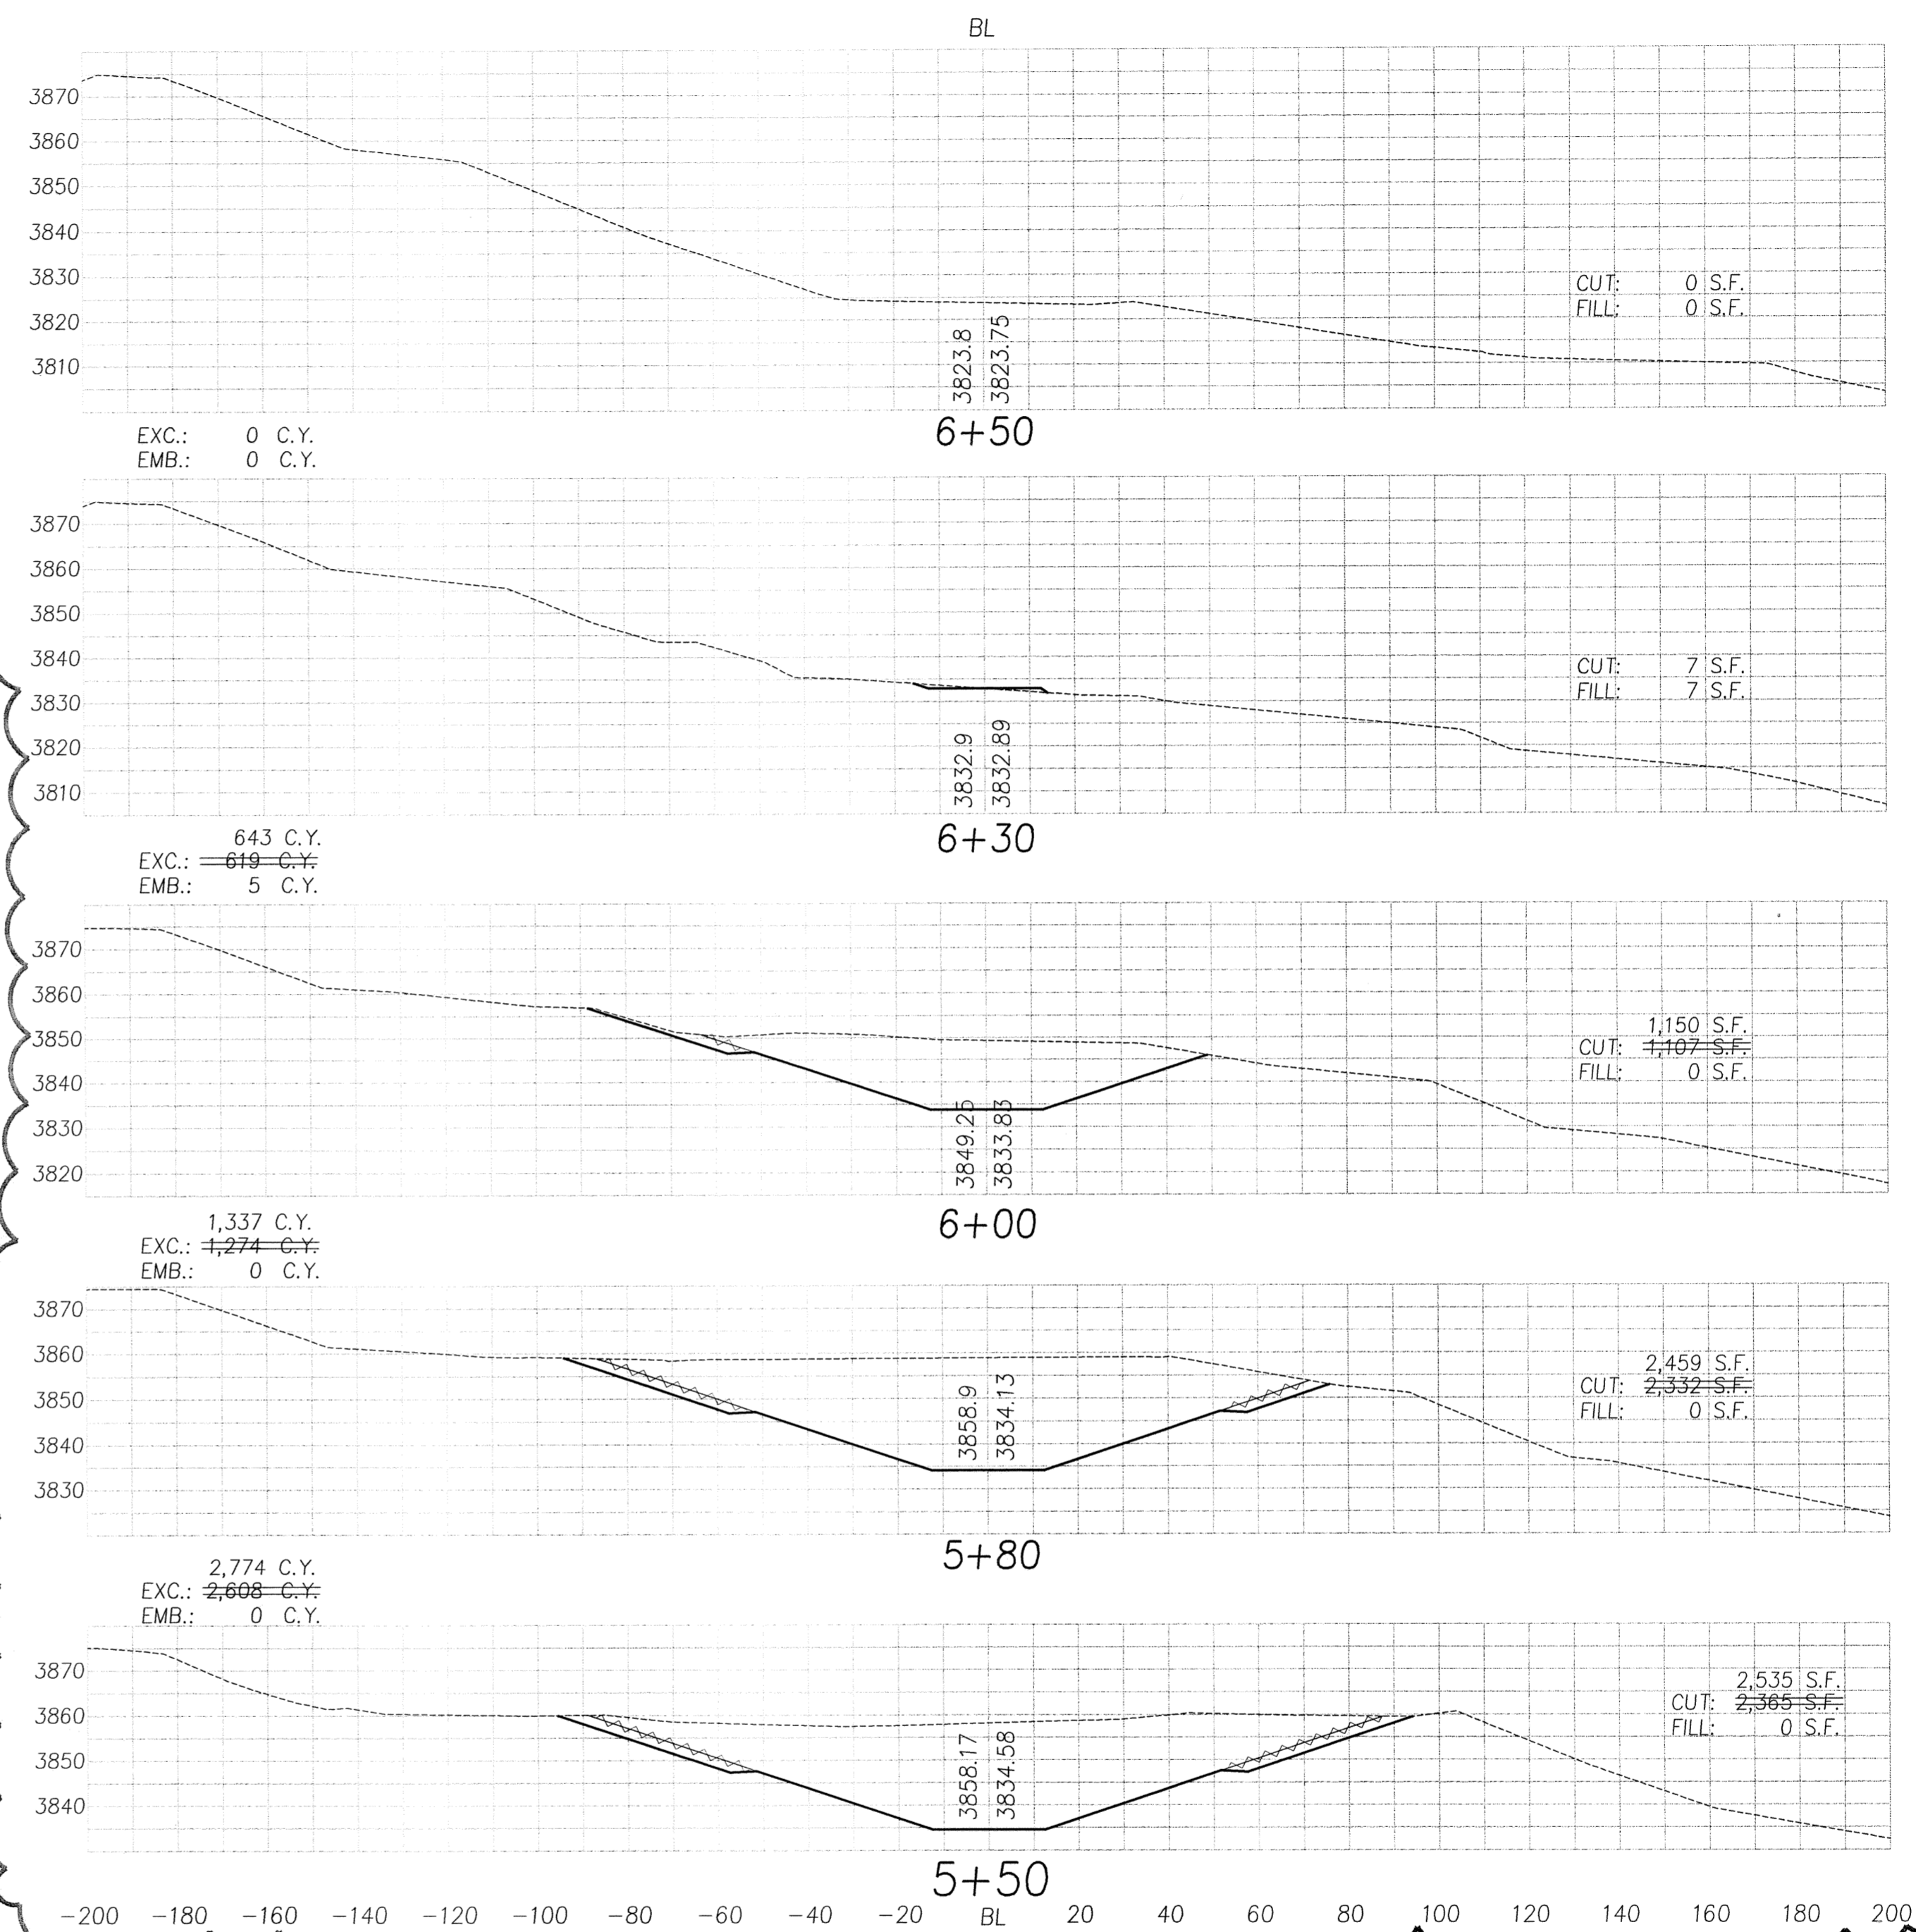


APPROX. QUANTITIES


EXC.: ~~7,068~~ C.Y. 7,487 C.Y.
 EMB.: 7,095 C.Y.
 GRADED AREA= 1.02 ACRES

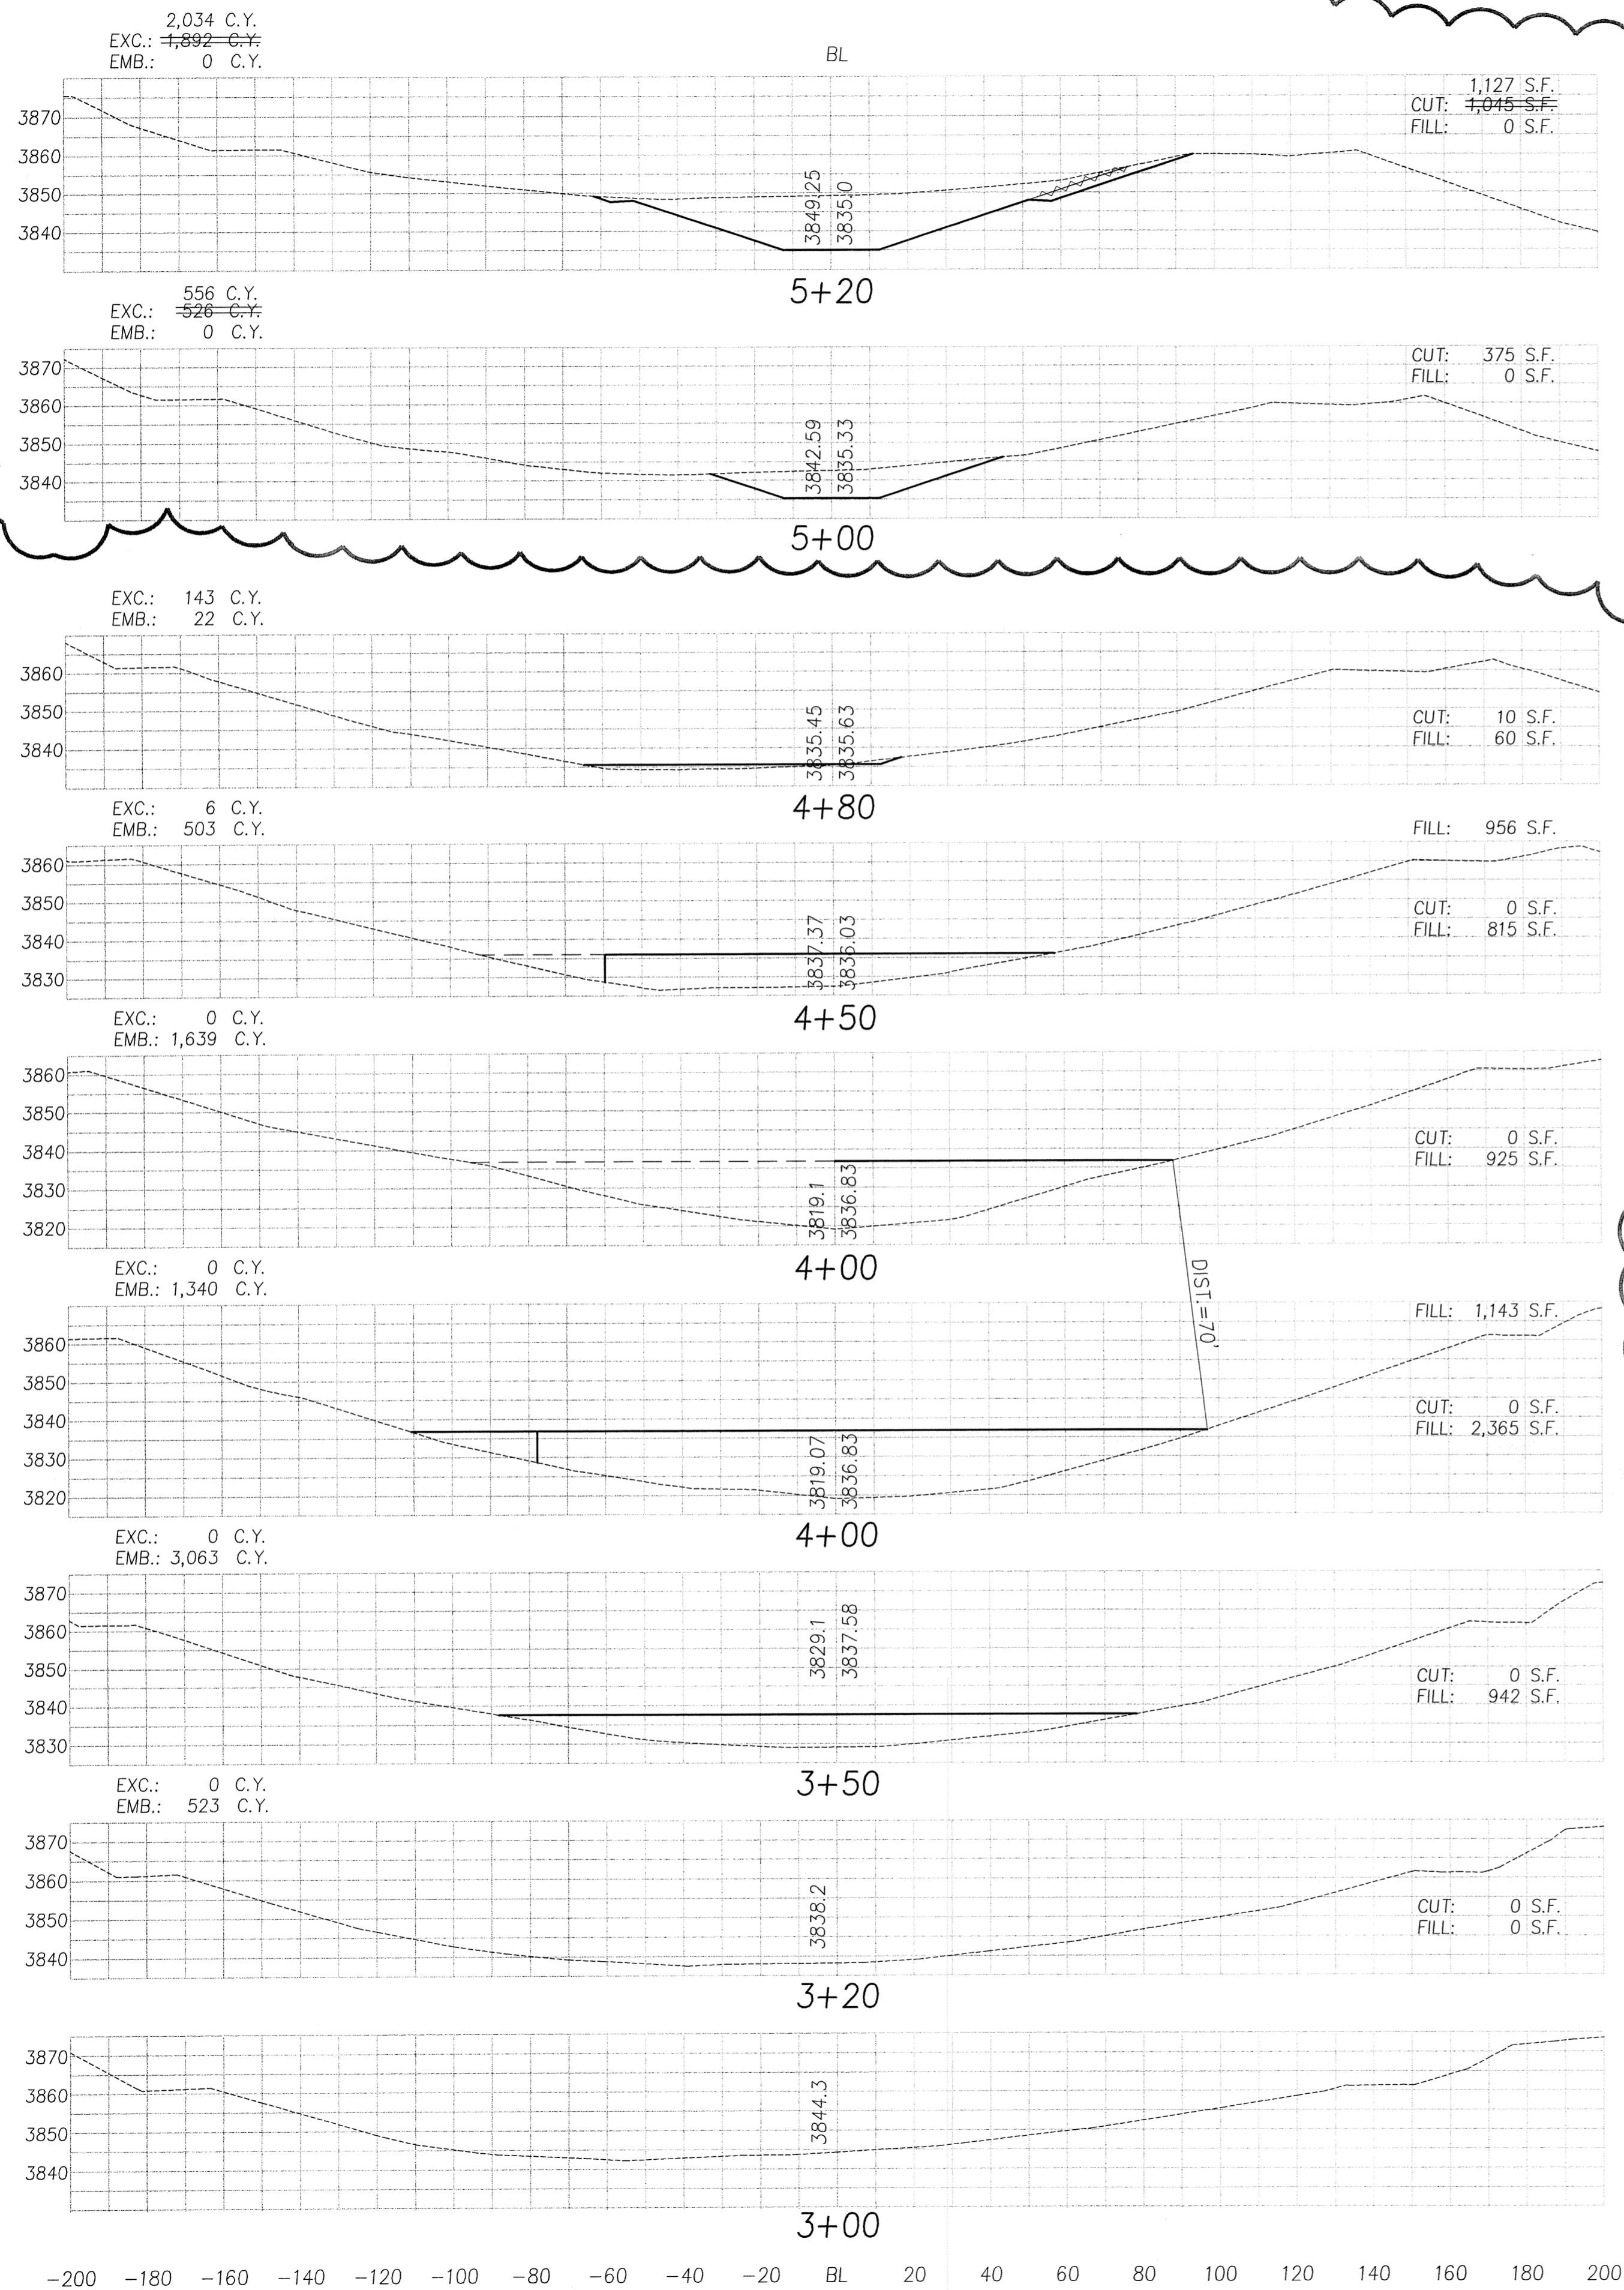

1

1

D:\N\15015-Puuwaawaa\01-Drawings\10-Base-Pooohoo\2_AdjustElev 1=30

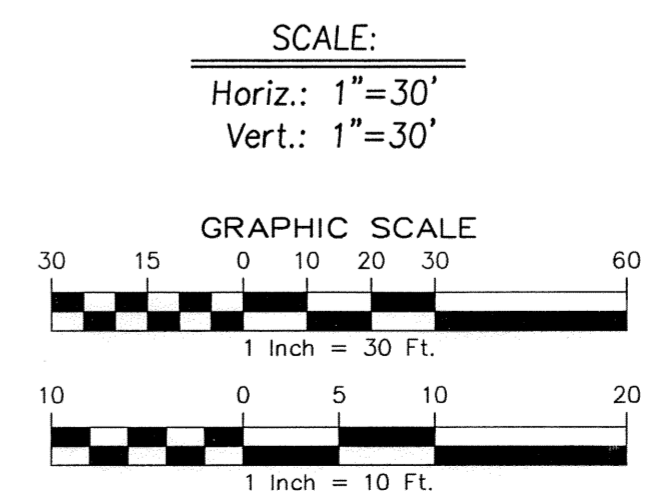

1	ADDENDUM 3 - ADD EXCAVATION BENCH	6/2/16	GC/DL
REVISION NO.	SYMBOL	DESCRIPTION	SHT/OF
		STATE OF HAWAII DEPARTMENT OF LAND AND NATURAL RESOURCES ENGINEERING DIVISION	
		PUU WAAWAA STRUCTURE IMPROVEMENTS AND DAM COMPLIANCE	
		POOHOOO RESERVOIR SITE RESERVOIR #2 - CROSS SECTIONS	
DESIGNED: JKI	SUBMITTED:		
DRAWN: JKI	DATE: MAY 6, 2016		
CHECKED: JKI	SCALE: As Noted		
APPROVED: <i>Jason K. Inaba</i>	DATE: 6/2/16		DRAWING NO. C-5
INABA ENGINEERING, INC.	CHIEF ENGINEER	DATE	