




KANEOHE BAY

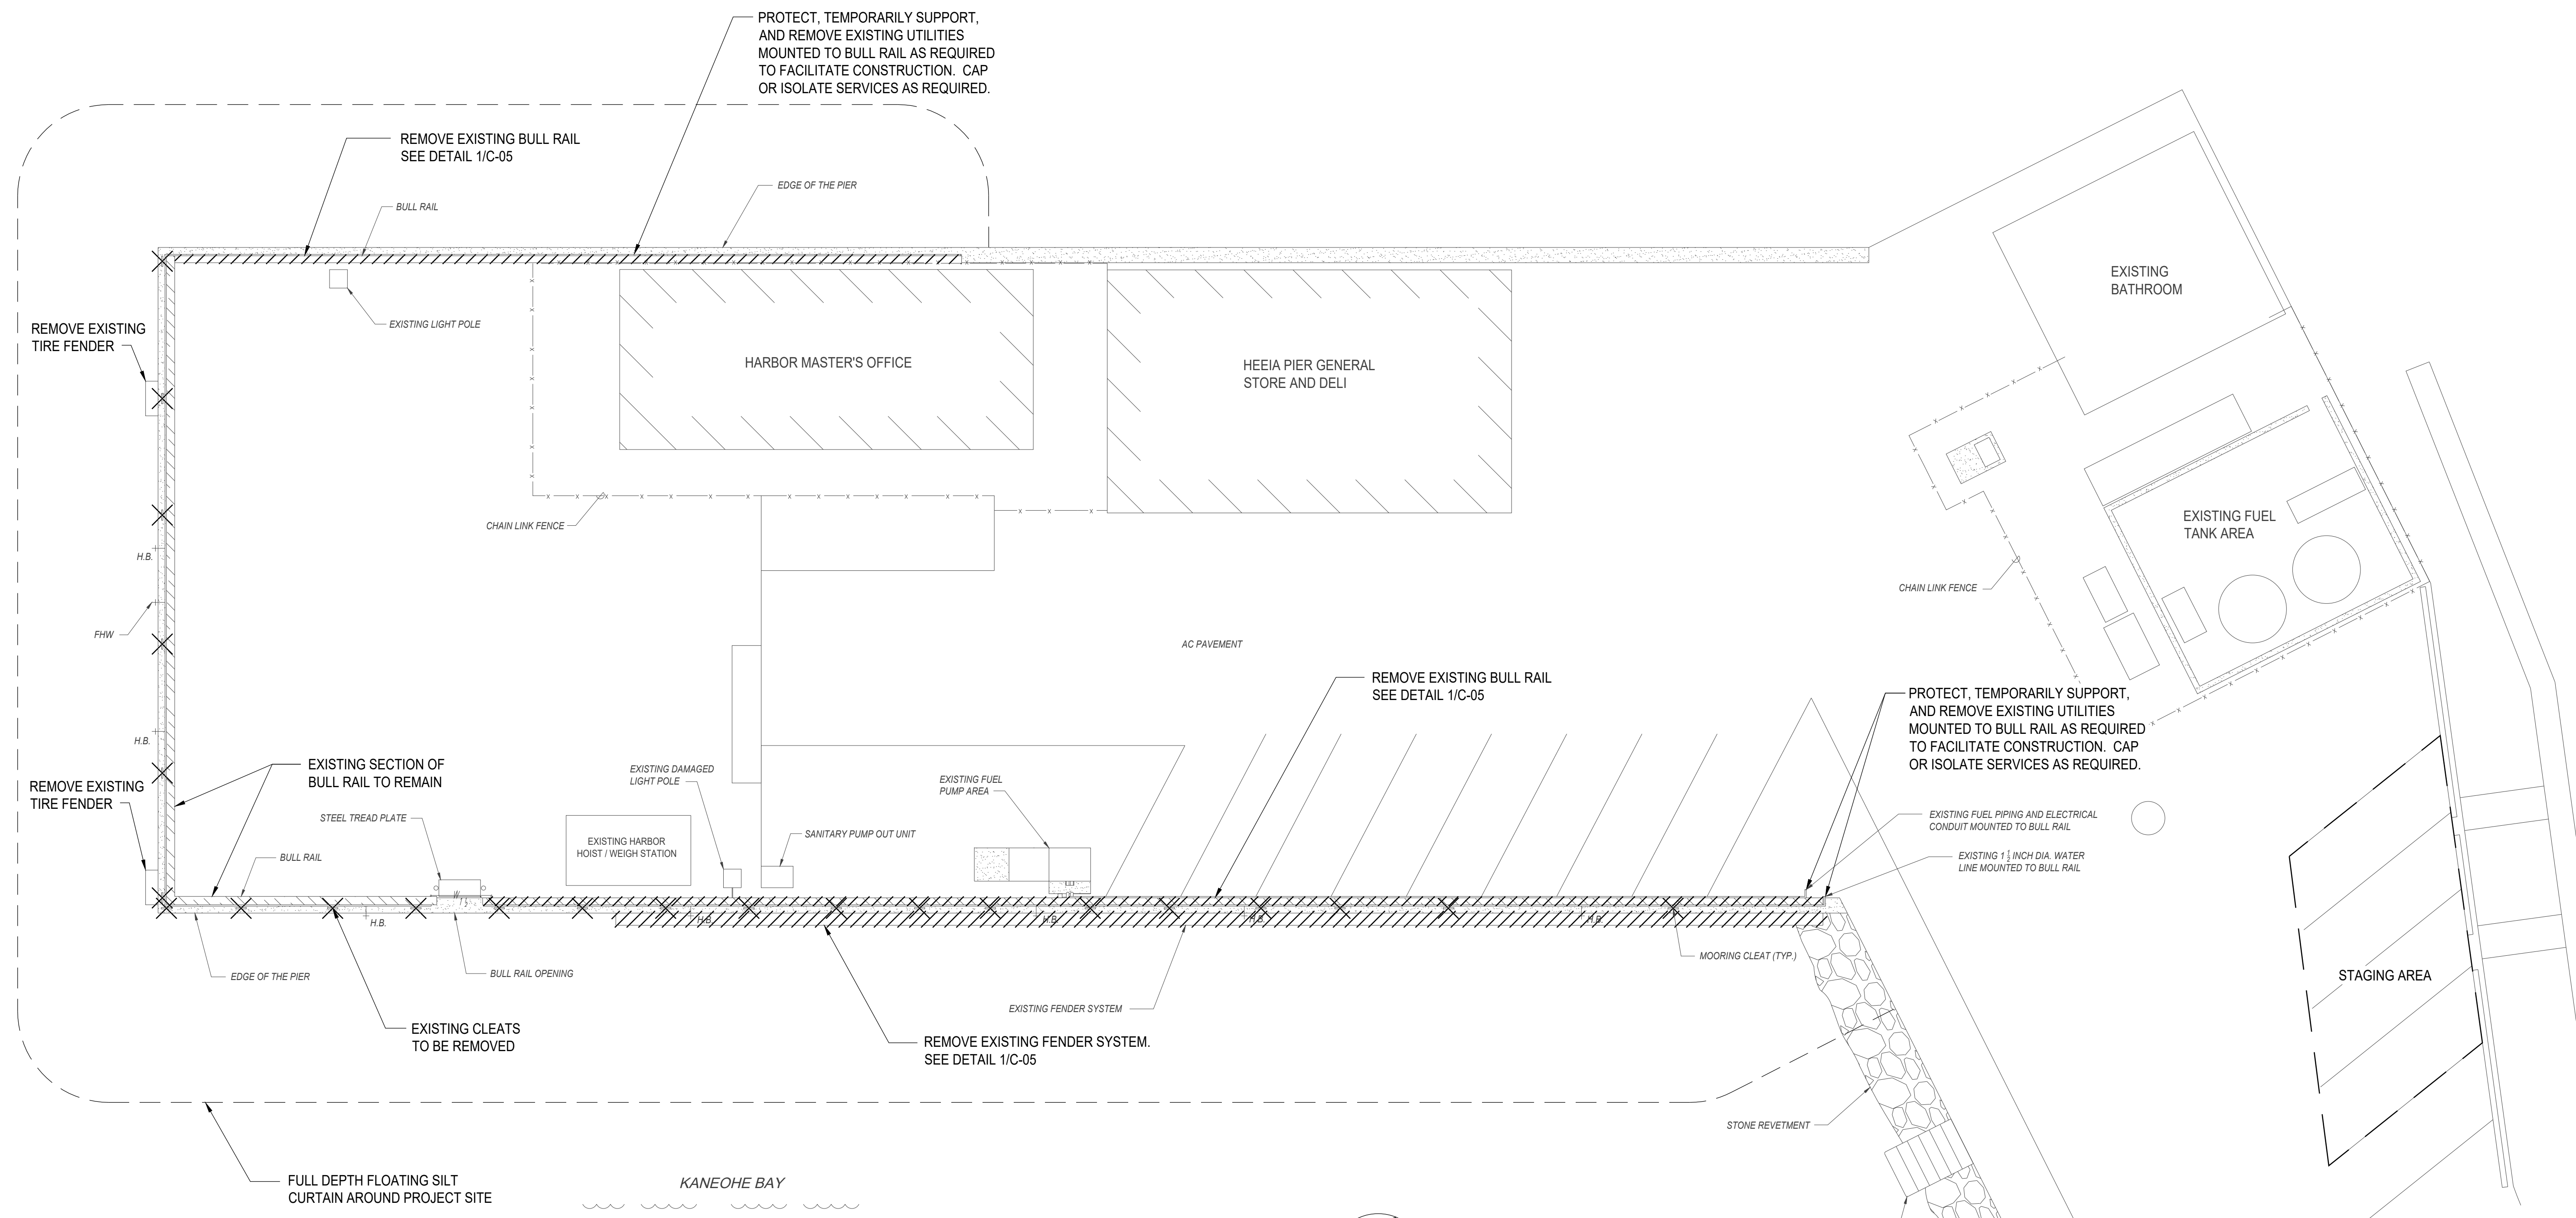

NOTES:

- CONTRACTOR WORK AREA ADJACENT TO WATER SHALL BE FULLY CONTAINED WITH FULL DEPTH FLOATING SILT CURTAINS.
- EXISTING FENDER ANCHOR BOLTS: REMOVE WHERE FEASIBLE. WHERE REMOVAL IS NOT FEASIBLE WITHOUT DAMAGE TO SURROUNDING CONCRETE, CUT A MINIMUM OF 1" BELOW EXISTING BULKHEAD FACE. CLEAN EXPOSED STEEL AND APPLY MARINE-GRADE CORROSION PROTECTION COATING. FILL ALL RESULTING HOLES AND VOIDS WITH NON-SHRINK GROUT OR EPOXY GROUT FLUSH WITH ADJACENT SURFACE.
- EXISTING CLEAT AND BULL RAIL ANCHOR BOLTS: REMOVE WHERE FEASIBLE. WHERE REMOVAL IS NOT FEASIBLE WITHOUT DAMAGE TO SURROUNDING CONCRETE, REMOVE OR CUT AS REQUIRED TO A MINIMUM OF 1" BELOW EXISTING CONCRETE SURFACE. CLEAN EXPOSED STEEL AND APPLY MARINE-GRADE CORROSION PROTECTION COATING. FILL ALL RESULTING HOLES AND VOIDS WITH NON-SHRINK GROUT OR EPOXY GROUT FLUSH WITH ADJACENT SURFACE.
- CONTRACTOR SHALL REMOVE AND PROPERLY DISPOSE ALL EXISTING FENDER SYSTEM COMPONENTS, BULL RAIL COMPONENTS, CLEATS, AND ASSOCIATED APPURTENANCES UNLESS OTHERWISE NOTED. NO ON-SITE DISPOSAL IS PERMITTED.

DEMOLITION AND BMP PLAN

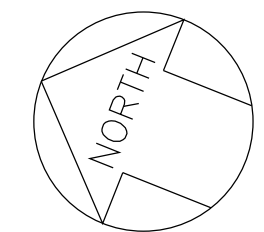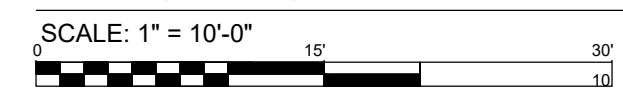

1	ADDENDUM NO. 1	05/22/2026
REVISION NO.	DESCRIPTION	DATE
STATE OF HAWAII DEPARTMENT OF LAND AND NATURAL RESOURCES DIVISION OF BOATING AND OCEAN RECREATION		
HEEIA KEA SMALL BOAT HARBOR BULKHEAD FENDER REPAIRS KANEOHE, OAHU, HAWAII JOB NO. B78C071A		
SHEET TITLE DEMOLITION AND BMP PLAN		
DESIGNED BY: SQ, DR	SUBMITTED: 4/21/2026	
DRAWN BY: GP, SQ	DATE: 4/21/2026	
CHECKED BY: DR	SCALE: -	
THIS WORK WAS PREPARED BY ME OR UNDER MY SUPERVISION		DRAWING NO.
 DONALD K. RELY LICENSED PROFESSIONAL ENGINEER No. 15019-C HAWAII U.S.A.		<b>C-03</b>
EXPIRATION DATE OF THE LICENSE 4/30/2028		